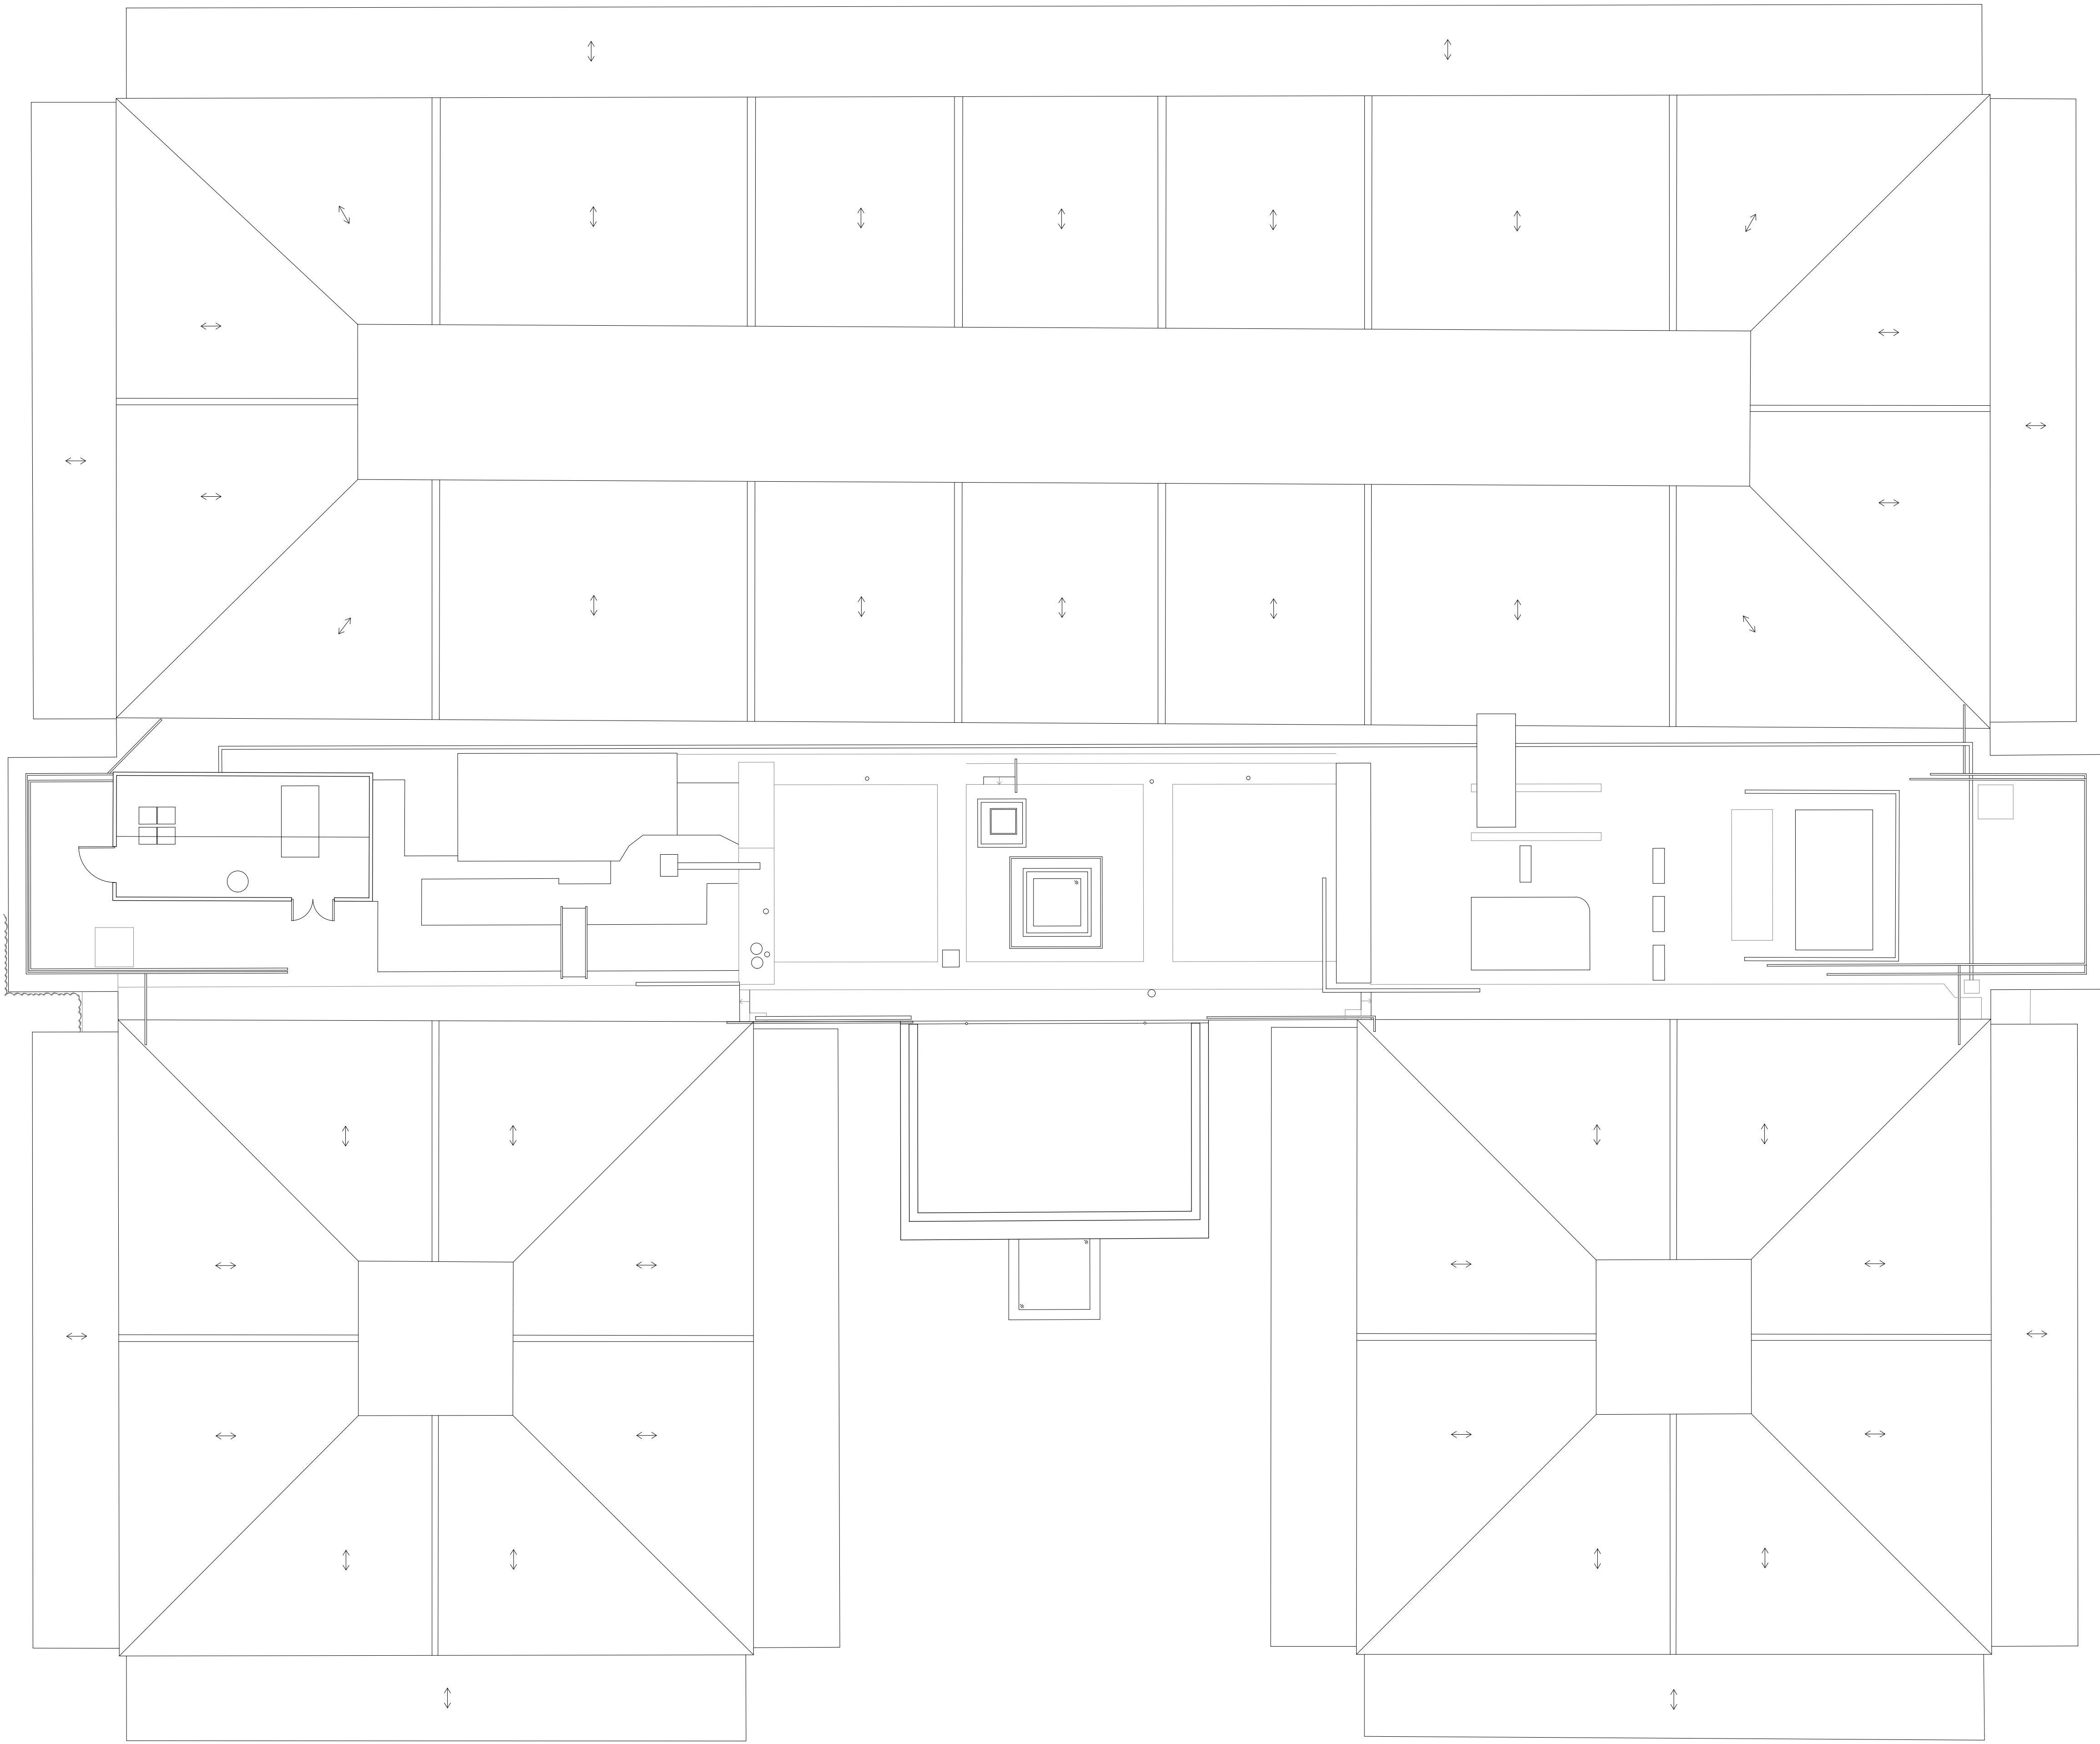


EXISTING ROOF PLAN

REV.	ISSUED	DESCRIPTION	DRAWN	CHECKED
-	-	-	-	-
-	-	-	-	-
-	-	-	-	-

CLIENT	DESCRIPTION
CURVE	EXISTING ROOF PLAN

DATE	SCALE AT A1
MAR '23	1:100
STATUS	
PLANNING	
DRAWN	CHECKED
CW	LHB

JOB NO	DRAWING NO
22.041	PL.007
REV	
-	

SPRATLEY & PARTNERS
7 CENTENARY BUSINESS PARK, STATION ROAD, HENLEY-ON-THAMES, OXFORDSHIRE RG9 1DS. 01491 411277
ISSUED ONLY FOR THE PURPOSE INDICATED. THIS DRAWING TO BE READ IN CONJUNCTION WITH ALL CONSULTANTS
INFORMATION. ALL DIMENSIONS TO BE CHECKED ON SITE. DO NOT SCALE. THIS DRAWING IS COPYRIGHT.

S
& P