


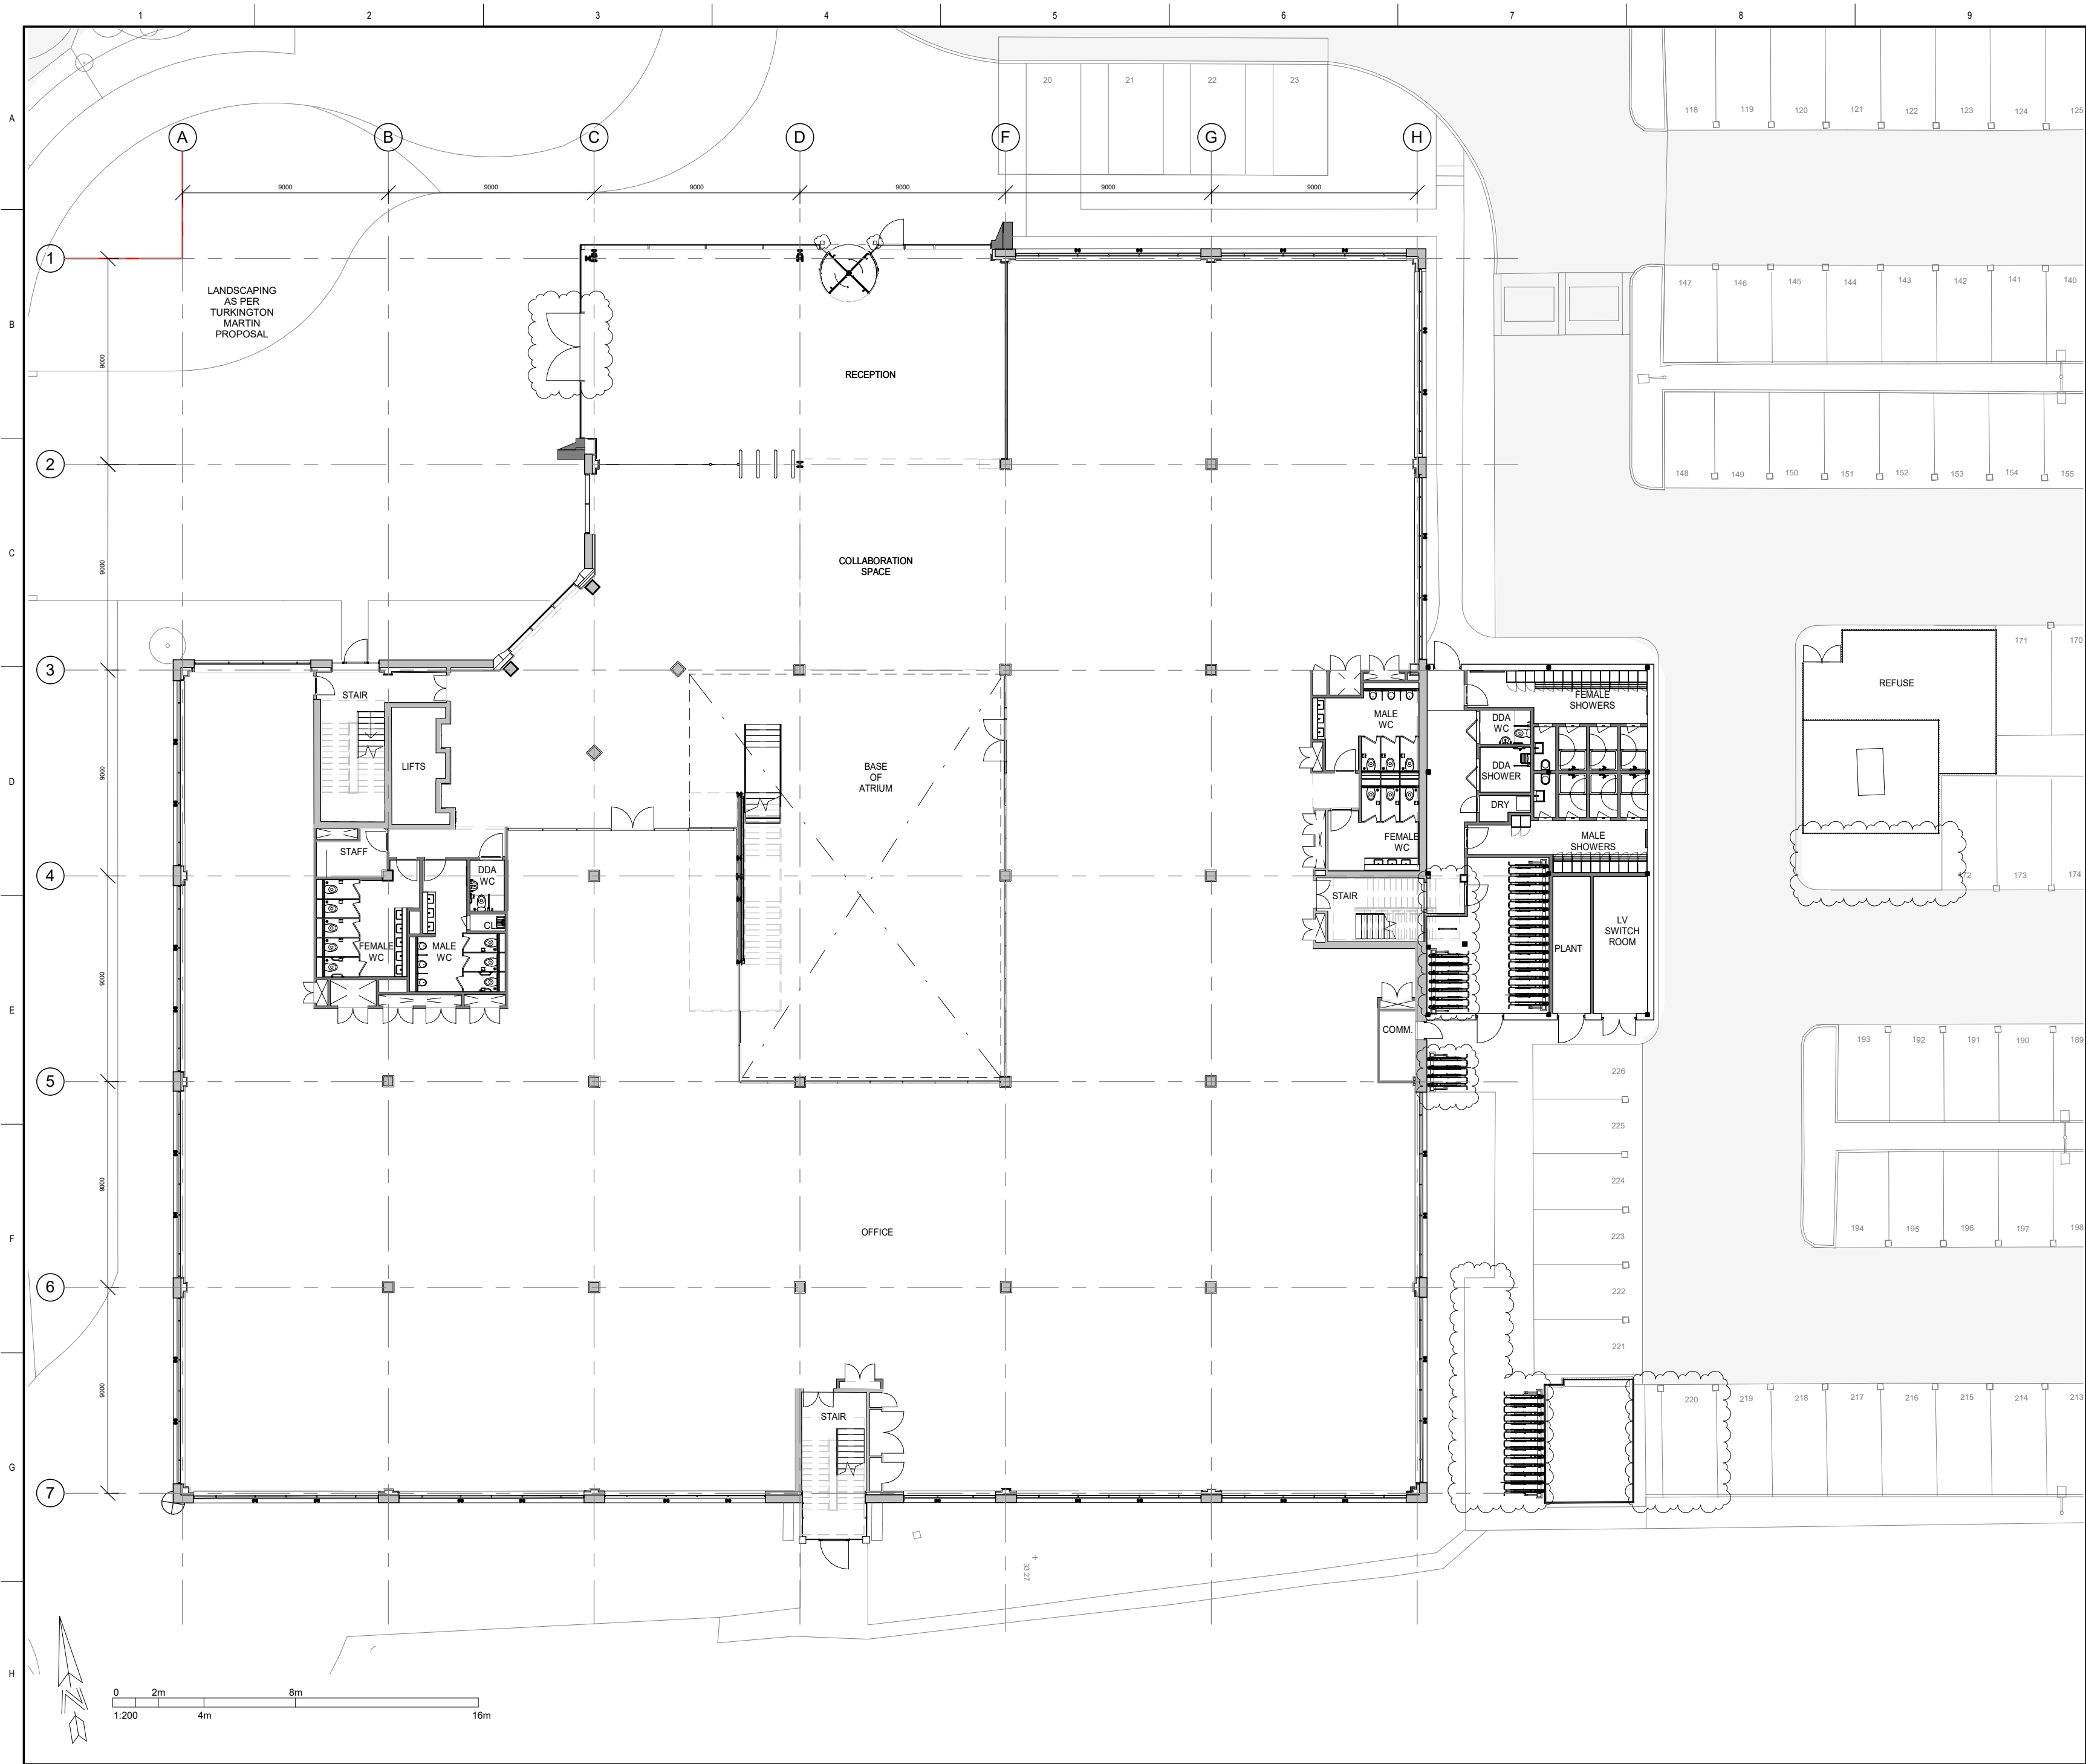

NOTES:
DO NOT SCALE. FIGURED DIMENSIONS ONLY TO BE TAKEN FROM THIS DRAWING. CHECK DIMENSIONS ON SITE AND REPORT DISCREPANCIES TO THE ARCHITECT.
THIS DRAWING IS PROTECTED BY COPYRIGHT.
ALL AREAS HAVE BEEN MEASURED FROM CURRENT DRAWINGS. THEY MAY VARY BECAUSE OF INTER ALIA SURVEY, DESIGN DEVELOPMENT, CONSTRUCTION TOLERANCES, STATUTORY REQUIREMENTS OR RE-DEFINITION OF THE AREAS TO BE MEASURED.

P2	14-10-2020	Partition and door opening to shower block updated, sliding door ED 03 updated to double door, entrance security shutter added, cycle location and parking updated	DK	HG
P1	05-09-2019	ISSUED FOR PLANNING	DK	HG
No.	Date	Comments	Drawn	Checked
Revisions				

Issue Status
Non Material Amendment

tp bennett
architecture
interiors
planning

One America Street London SE1 0NE UK +44 (0) 20 7208 2000 www.tpbenett.com

Project
Lakeside House
Stockley Business Park
Uxbridge UB11 1BD

Drawing Title
Proposed Ground Floor Plan

Drawn	Date	Scale @ A2	Alt. Ref.
DK	01/08/2019	1:200	
tp bennett Project No.	Series	Zone	Drawing Number
A11633	D	0	100
			P2