


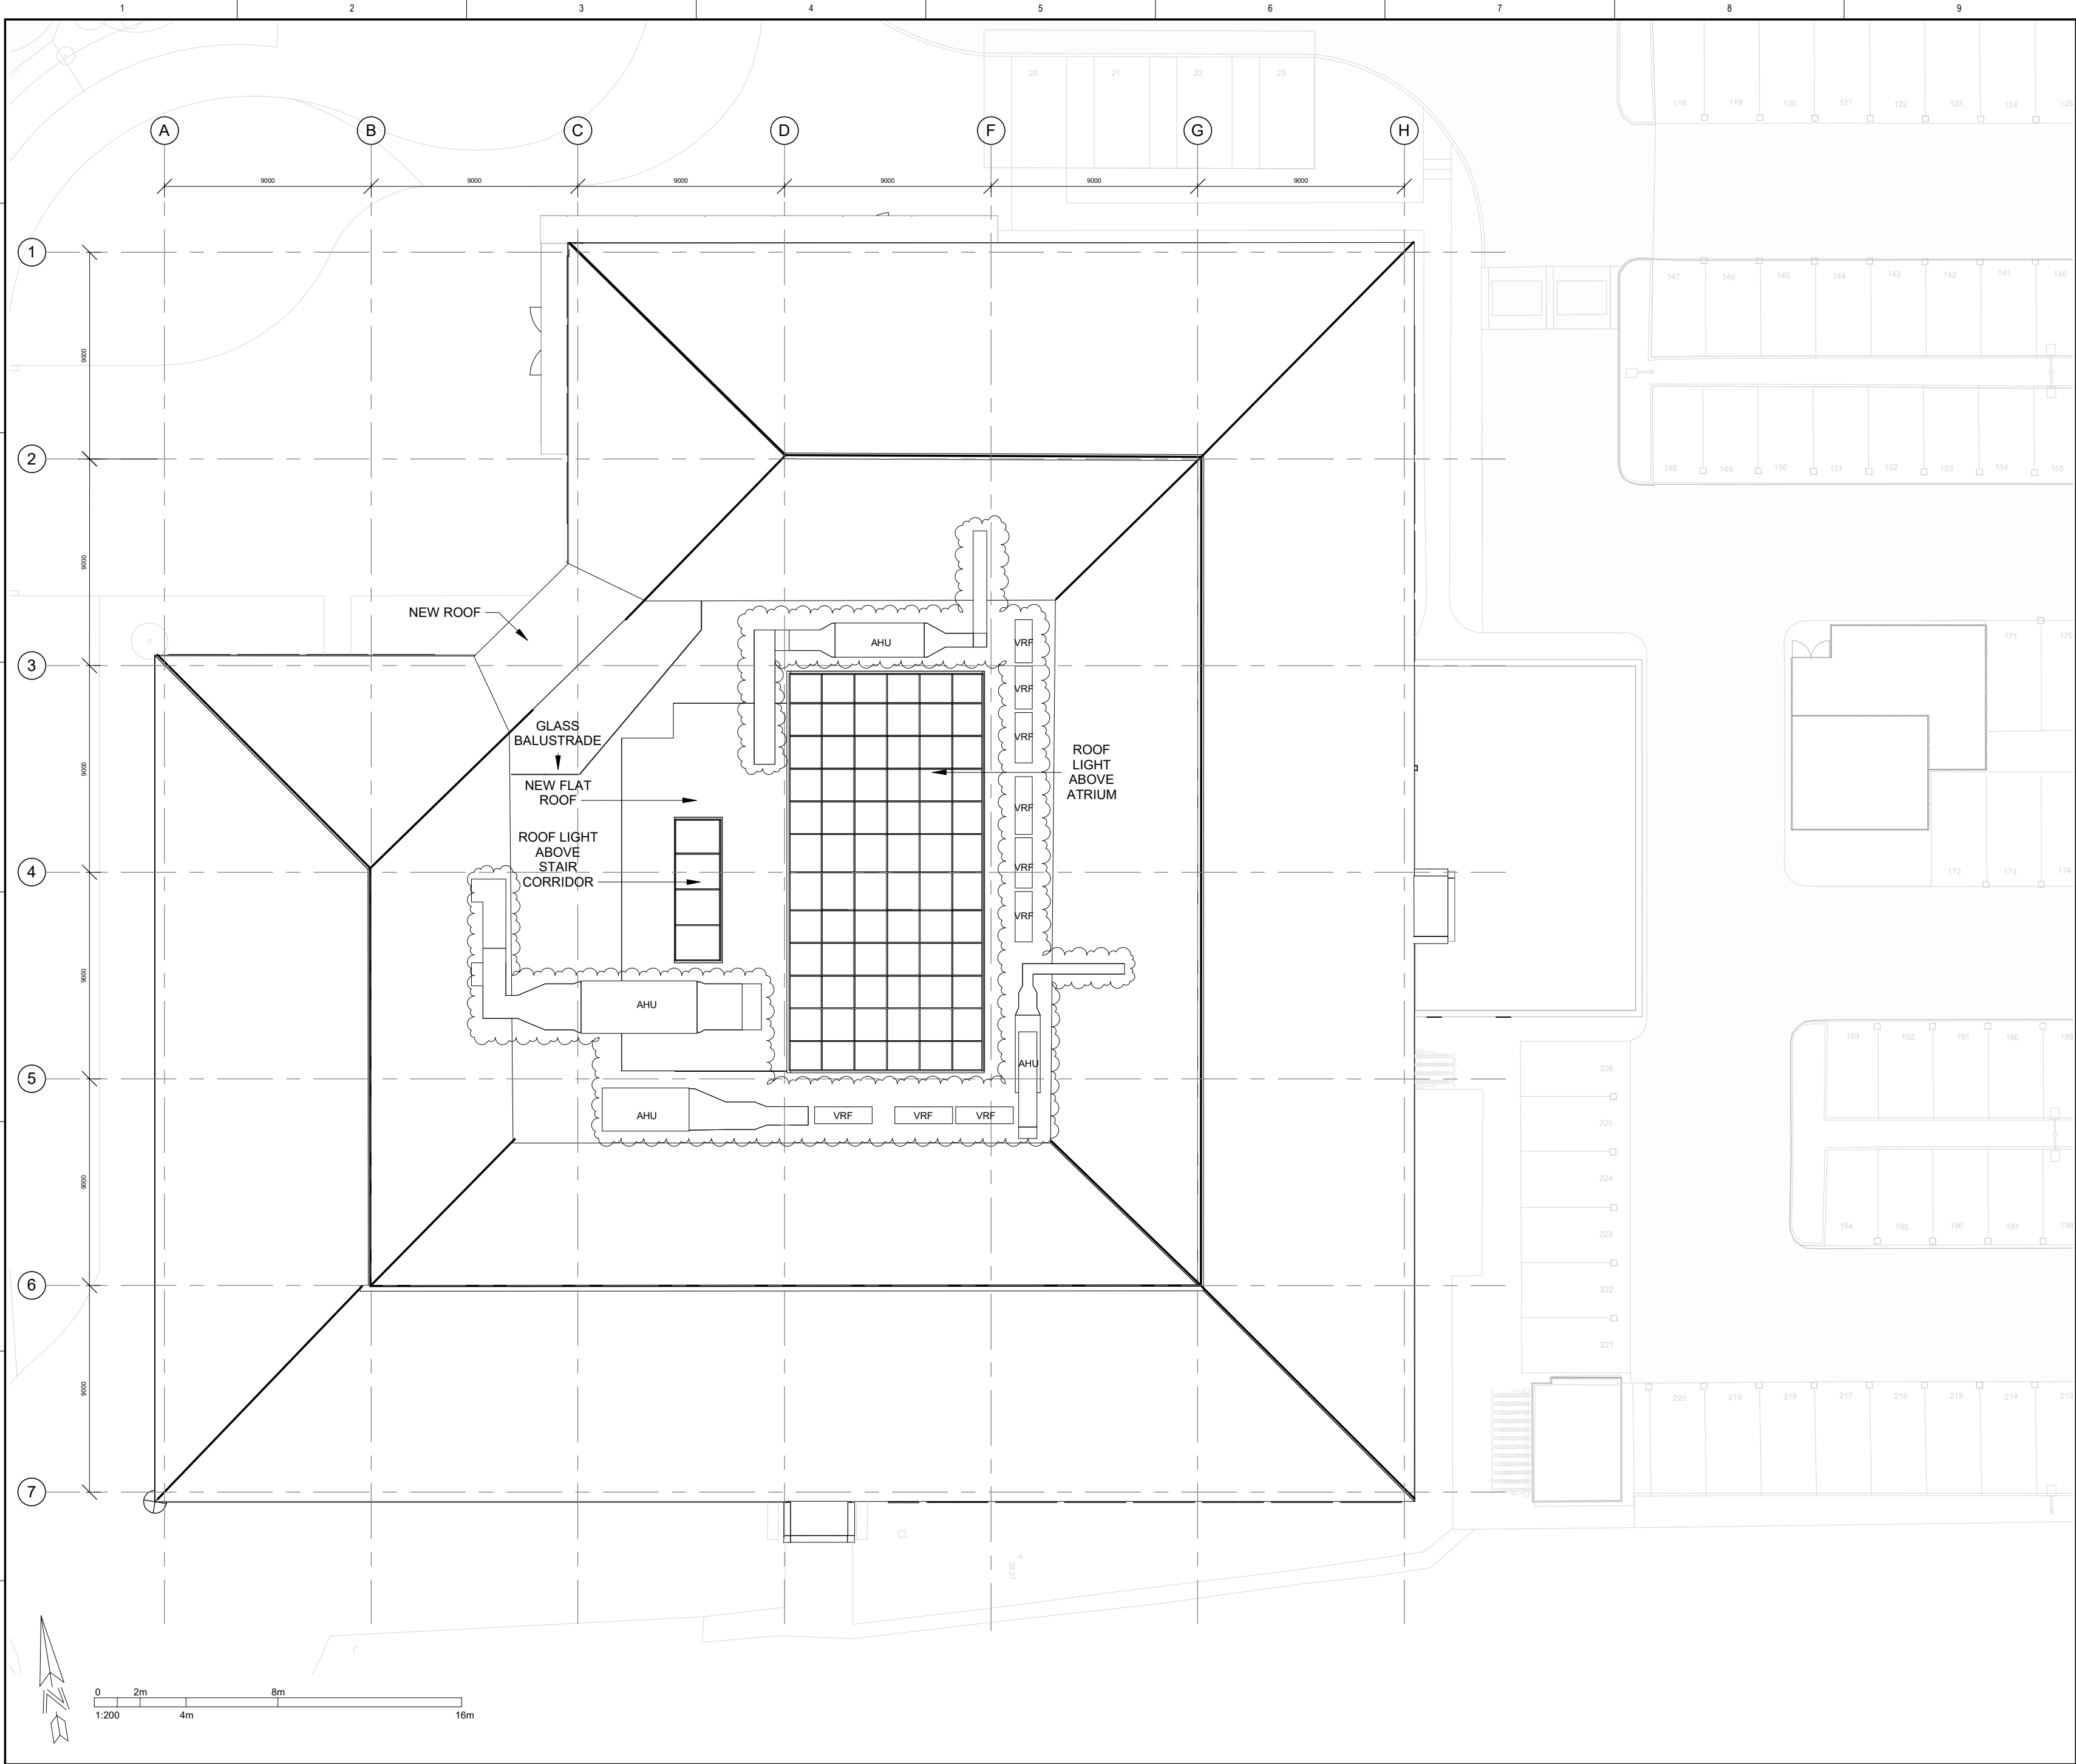

NOTES:
DO NOT SCALE. FIGURED DIMENSIONS ONLY TO BE TAKEN FROM THIS DRAWING. CHECK DIMENSIONS ON SITE AND REPORT DISCREPANCIES TO THE ARCHITECT.

THIS DRAWING IS PROTECTED BY COPYRIGHT.

ALL AREAS HAVE BEEN MEASURED FROM CURRENT DRAWINGS. THEY MAY VARY BECAUSE OF INTER ALIA SURVEY, DESIGN DEVELOPMENT, CONSTRUCTION TOLERANCES, STATUTORY REQUIREMENTS OR RE-DEFINITION OF THE AREAS TO BE MEASURED.

P3	14-10-2020	Plant equipment updated	DK	HG
P2	16-01-2020	Roof layout updated	DK	HG
P1	20-09-2019	ISSUED FOR PLANNING	DK	HG
No.	Date	Comments	Drawn	Checked

Revisions

Issue Status

Non Material Amendment

tp bennett
architecture
interiors
planning

One America Street London SE1 ONE UK +44 (0) 20 7208 2000 www.tpbenett.com

Project
Lakeside House
Stockley Business Park
Uxbridge UB11 1BD

Drawing Title
Proposed Roof Plan

Drawn	Date	Scale @ A2	Alt. Ref.
	01/08/2019	1:200	
tp bennett Project No.	Series	Zone	Drawing Number
A11633	D	0	104
			P3