



Scale 1:20 @A3

#### Side view

75mm total projection

60mm letter returns  
15mm stand off fixings

#### Illuminated Branding Stamp

1 no. set of built up powder coated aluminium logo and letters fixed to the building cladding on stood off fixings. Logo and letters to have internal LED illumination.

#### Colour References


- Ral 6004 / 3M 100-727
- To match Pantone 2995
- Ral 6018 / 3M 100-719/5
- To match Pantone 2401
- Ral 9016

West Elevation



Scale 1:50 @A3

North Elevation

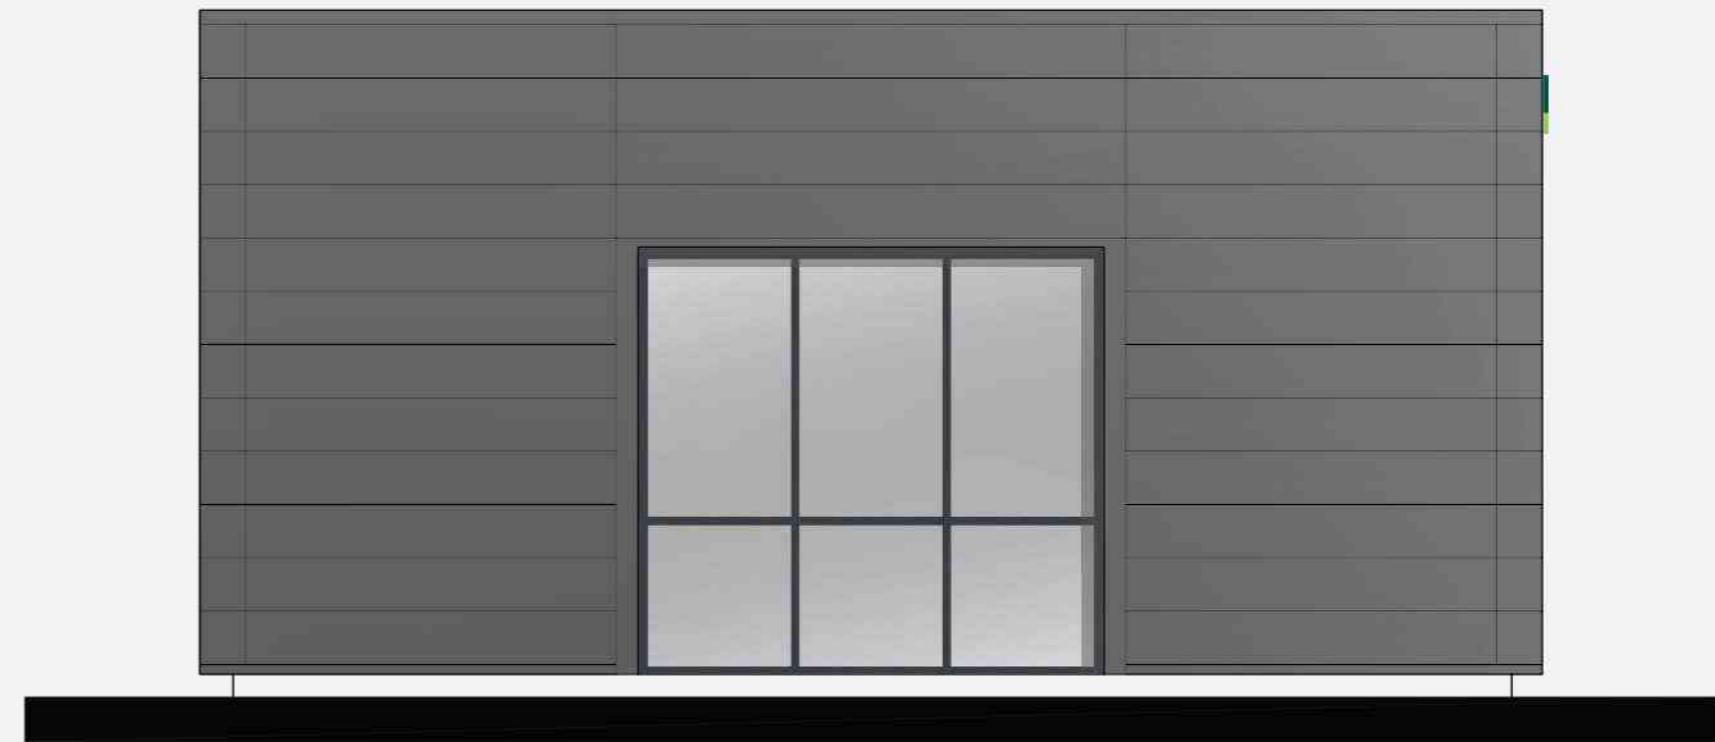

Scale 1:50 @A3