


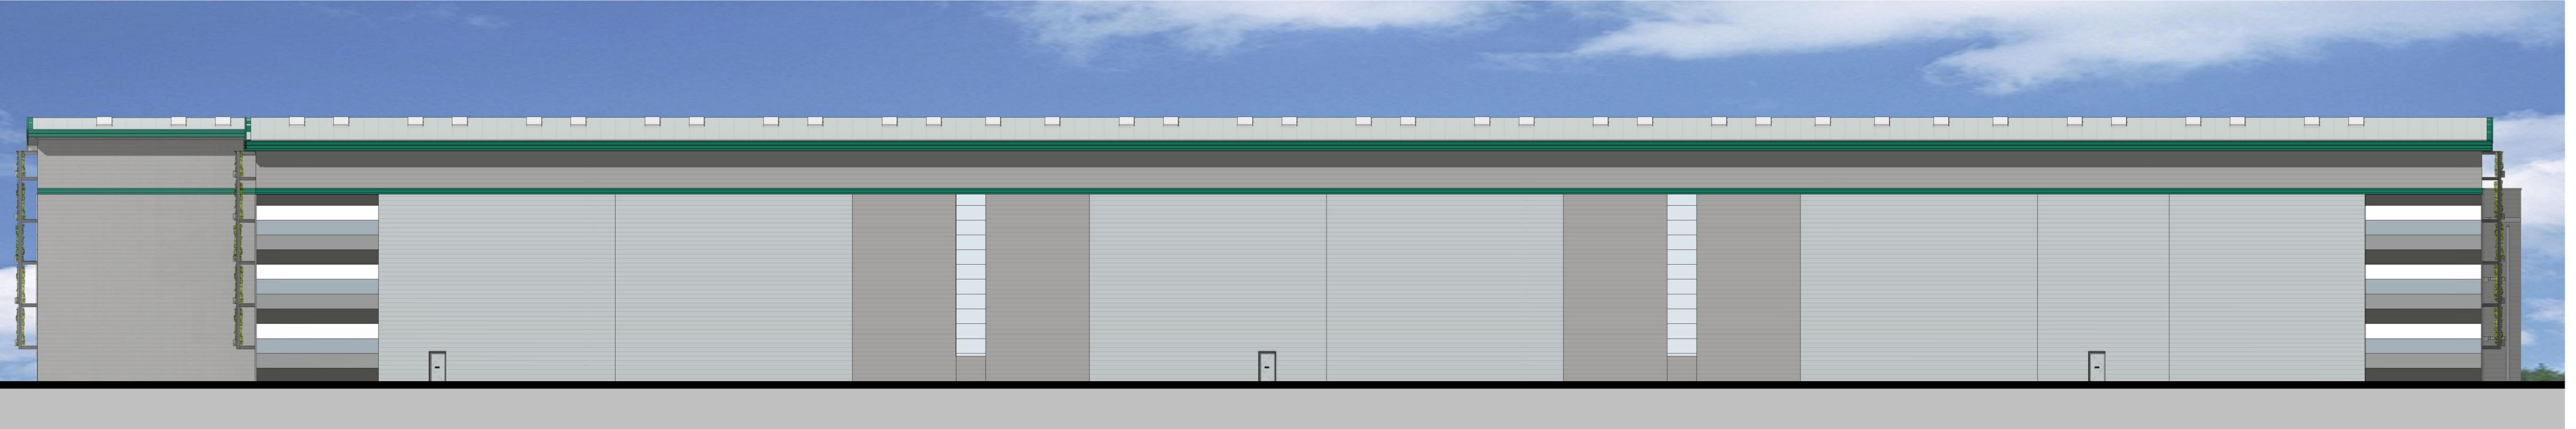

NOTES:
 SUBJECT TO STATUTORY CONSENTS
 BASED ON SURVEY BY GREENHATCH LTD. REF 33865_T REV
 0, 24.06.19
 BASED ON OS MAP REPRODUCED BY PERMISSION OF
 CONTROLLER OF HM STATIONERY OFFICE (C) CROWN
 COPYRIGHT
 COPYRIGHT RESERVED
 DO NOT USE ELECTRONIC VERSIONS OF THIS DRAWING TO
 DETERMINE DIMENSIONS UNLESS SPECIFICALLY
 AUTHORISED BY MICHAEL SPARKS ASSOCIATES
 IF USING AN ELECTRONIC VERSION OF THIS DRAWING
 FIGURED DIMENSIONS TAKE PREDENCE AND NOTIFY
 MICHAEL SPARKS ASSOCIATES OF ANY DISCREPANCIES

1 Unit 1 South Elevation
204 1:250



PLANNING

4 Unit 1 North Elevation
204 1:250



2 Unit 1 West Elevation
204 1:250



3 Unit 1 East Elevation
204 1:250

REV	DATE	NOTE	DRAWN	CHECKED
E	29.04.2022	Wall planters amended; door added to south elevation; door added to west elevation.	MK	SD
D	20.11.2020	Translucent panels behind wall planters removed	JS	SD
C	13.11.2020	Wall planters added	JS	SD
B	30.06.2020	Prologis sign added to elevation	SS	SD
A	23.06.2020	Updated for Planning	SS	SD
-	10.06.2020	First issue	SS	SD
REV DATE NOTE DRAWN CHECKED				

MICHAEL SPARKS ASSOCIATES
 CHARTERED ARCHITECTS
 11 PLATO PLACE
 ST. DIONIS ROAD
 LONDON SW6 4TU
 TELEPHONE 020 7736 6162
www.msa-architects.co.uk



TITLE
IRONBRIDGE ROAD, HAYES
 DRAWING
Unit 1 Illustrative Colour Elevations

CLIENT		
PROLOGIS UK LTD		
DATE	SCALE	DRAWN
04.03.2022	1 : 250 @ A1	SS
MSA NUMBER	STATUS	CHECKED MSA SERIES
30928	PLANNING	SD PL
DRAWING NUMBER		
30928-PL-204E		