


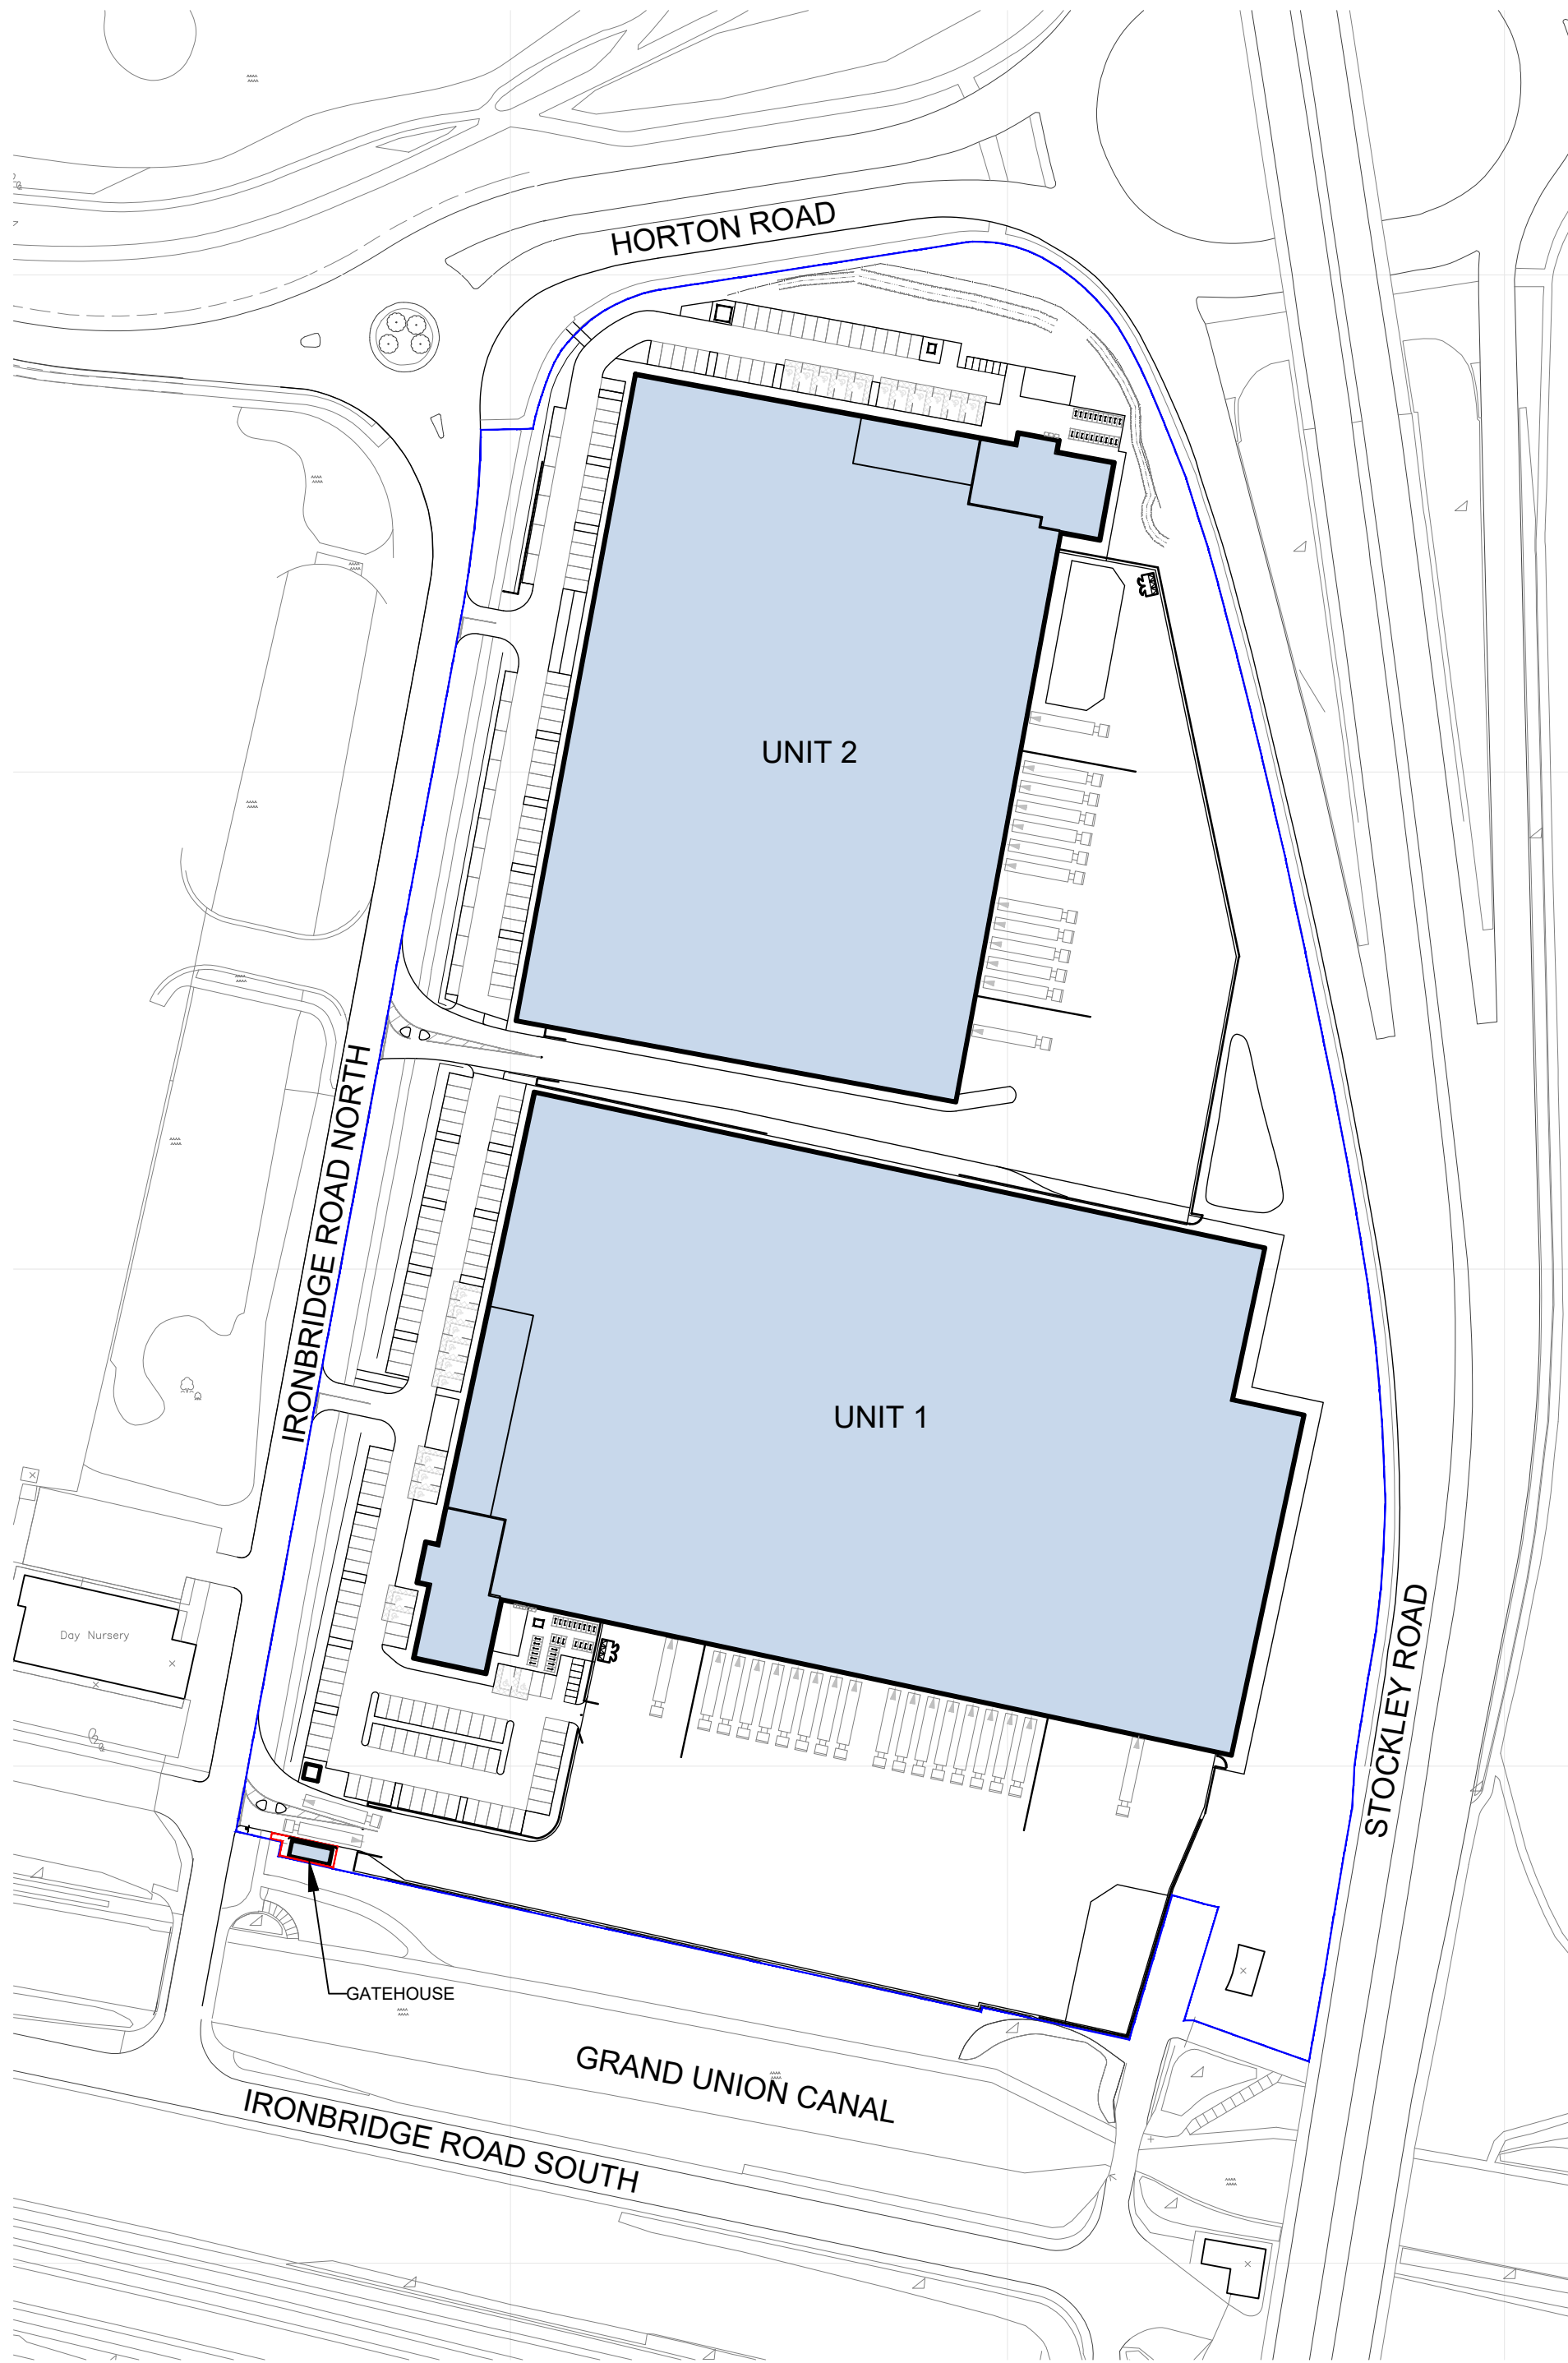

01
217

LOCATION PLAN

1:1250



02
217

SITE PLAN

1:100

NOTES:

SUBJECT TO STATUTORY CONSENTS


BASED ON SURVEY BY GREENHATCH LTD. REF:33865_T
REV 0, 24.06.19

BASED ON OS MAP REPRODUCED BY PERMISSION OF
CONTROLLER OF HM STATIONARY OFFICE (c) CROWN
COPYRIGHT

COPYRIGHT RESERVED

DO NOT USE ELECTRONIC VERSIONS OF THIS DRAWING TO
DETERMINE DIMENSIONS UNLESS SPECIFICALLY
AUTHORISED BY MICHAEL SPARKS ASSOCIATES

IF USING AN ELECTRONIC VERSION OF THIS DRAWING
FIGURED DIMENSIONS TAKE PRECEDENCE AND NOTIFY
MICHAEL SPARKS ASSOCIATES OF ANY DISCREPANCIES

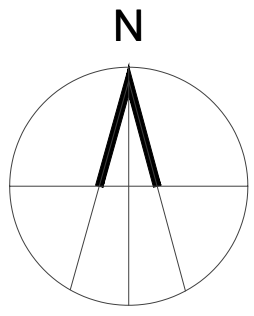

-	27.09.2022	Issued for Planning.	MK	SD
REV	DATE	NOTE	DRAW	CHKD



CHARTERED ARCHITECTS

11 PLATO PLACE
ST DIONIS ROAD
LONDON SW5 4TU

TELEPHONE 020 7736 6162
www.msa-architects.co.uk

TITLE
IRONBRIDGE ROAD, HAYES

DRAWING
GATEHOUSE
LOCATION PLAN & SITE PLAN

CLIENT
PROLOGIS UK LTD

DATE SEP 2022	SCALE 1:1250/100 @ A1	DRAWN MK
	STATUS PLANNING	CHECKED SD

DRAWING NUMBER
30928-PL-217

