

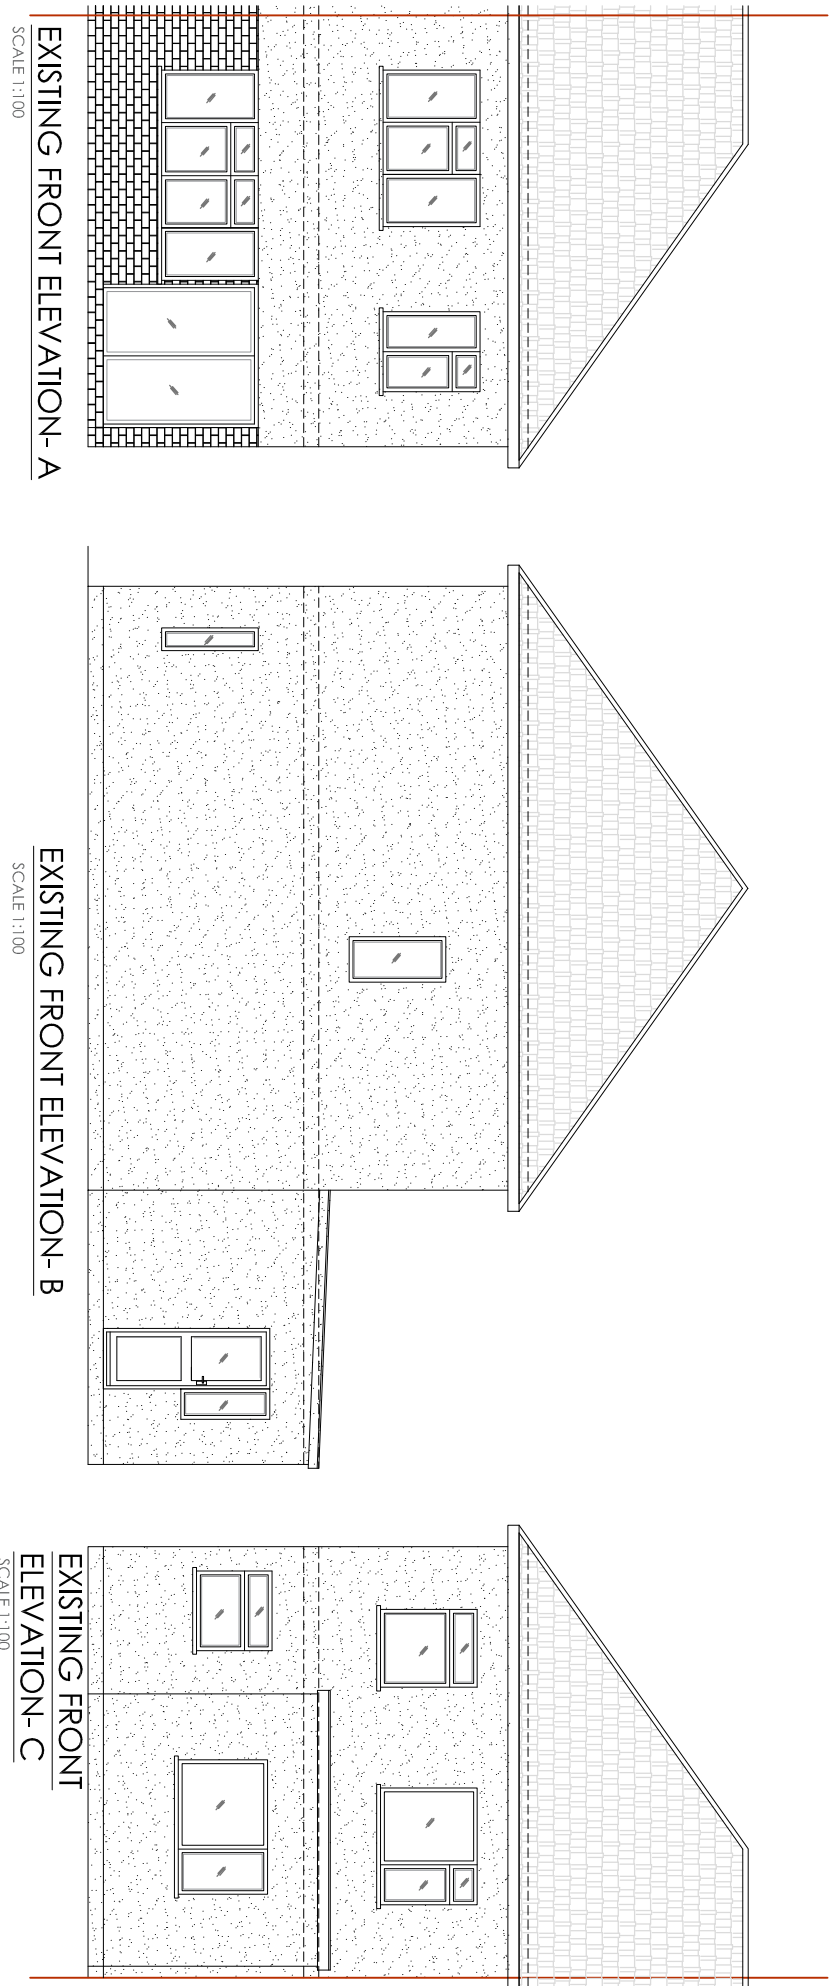
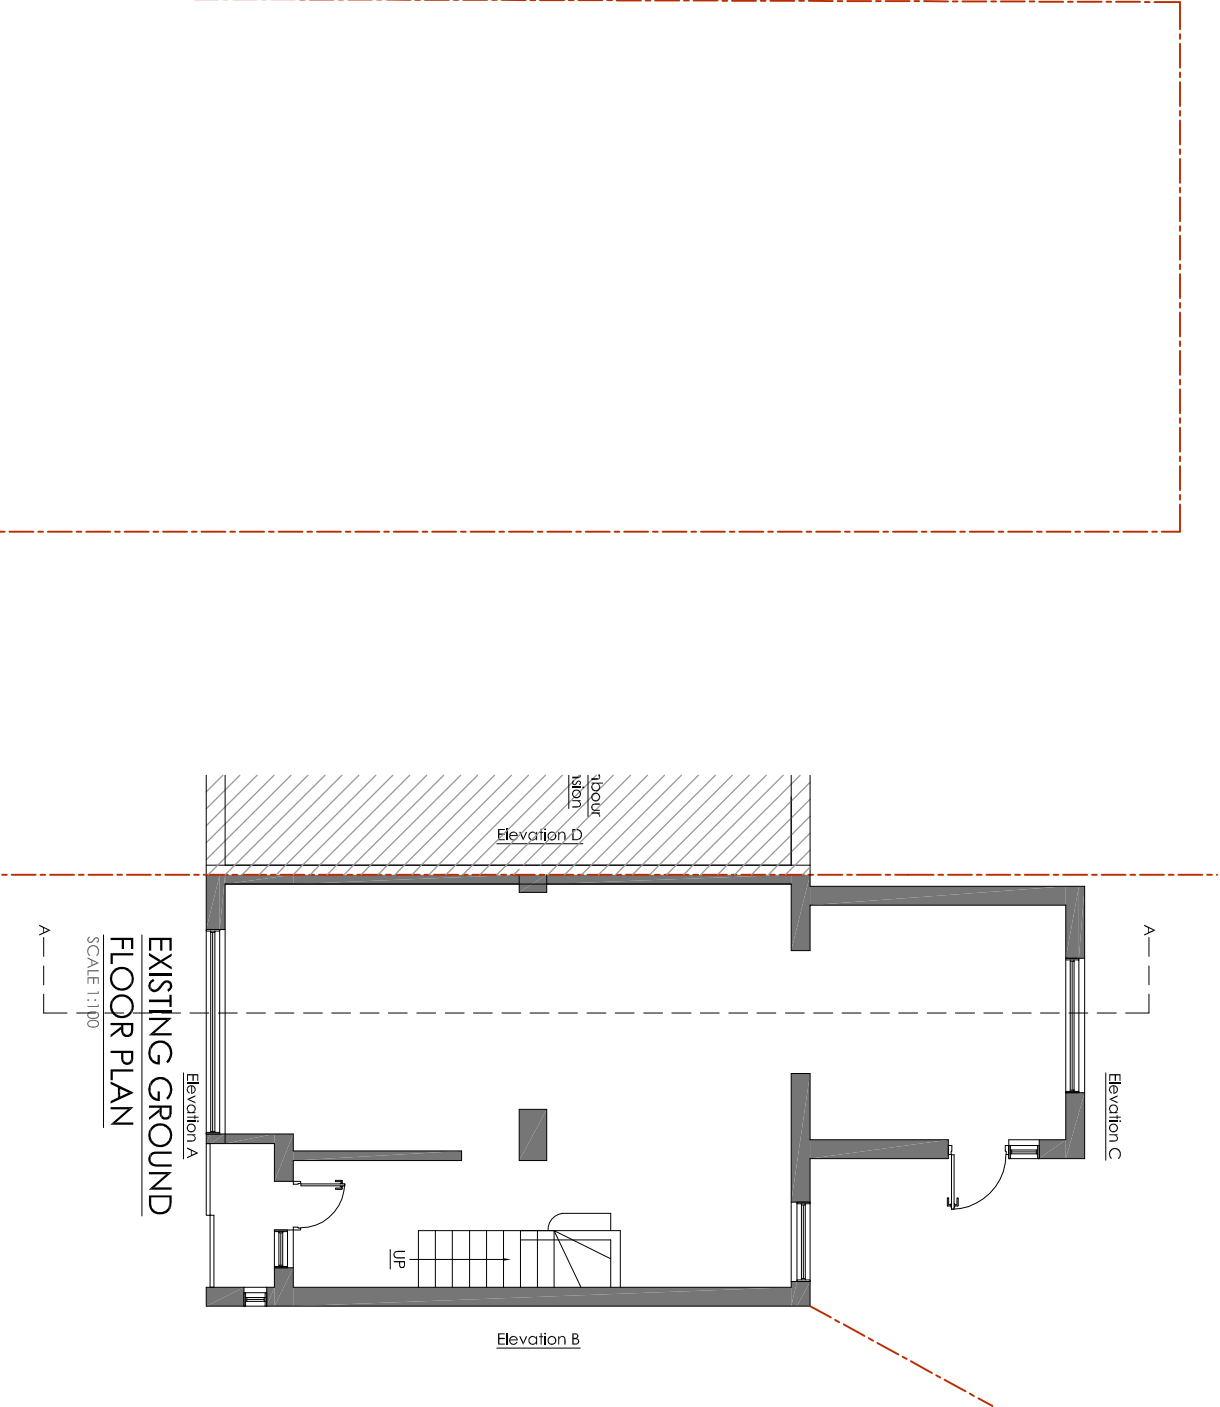
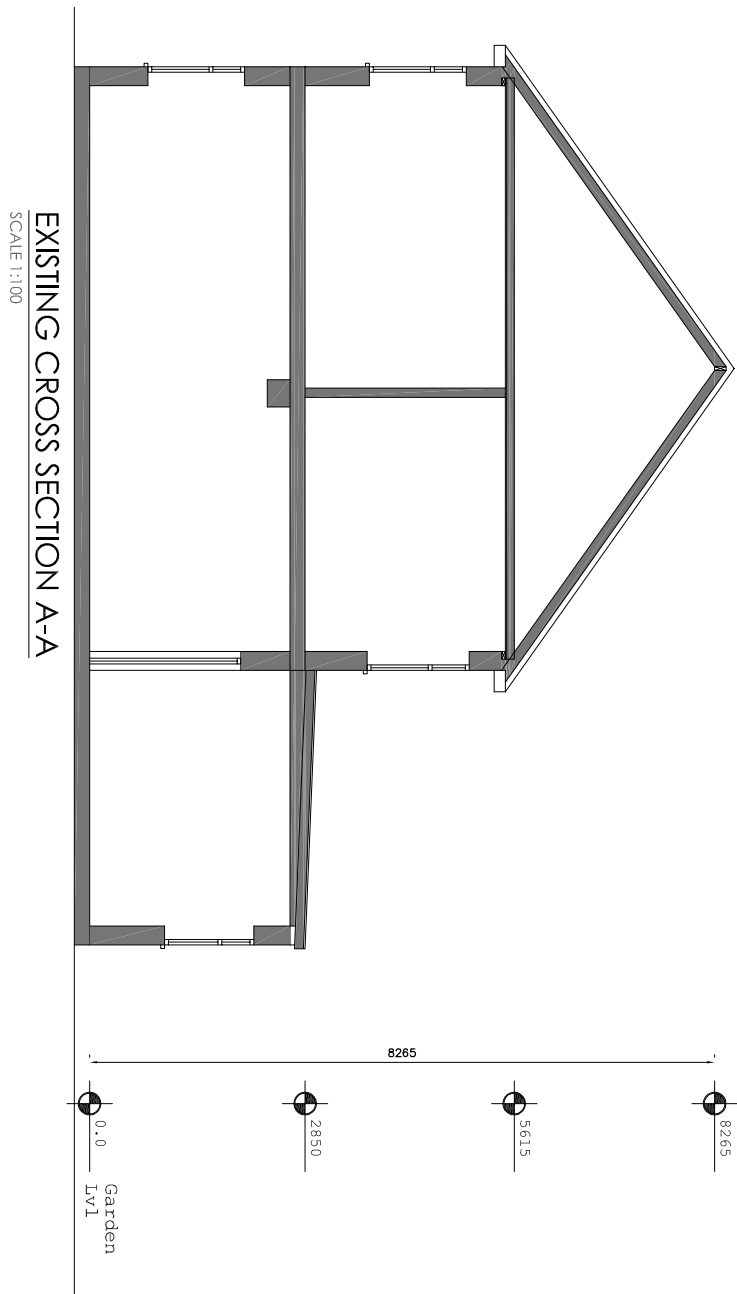


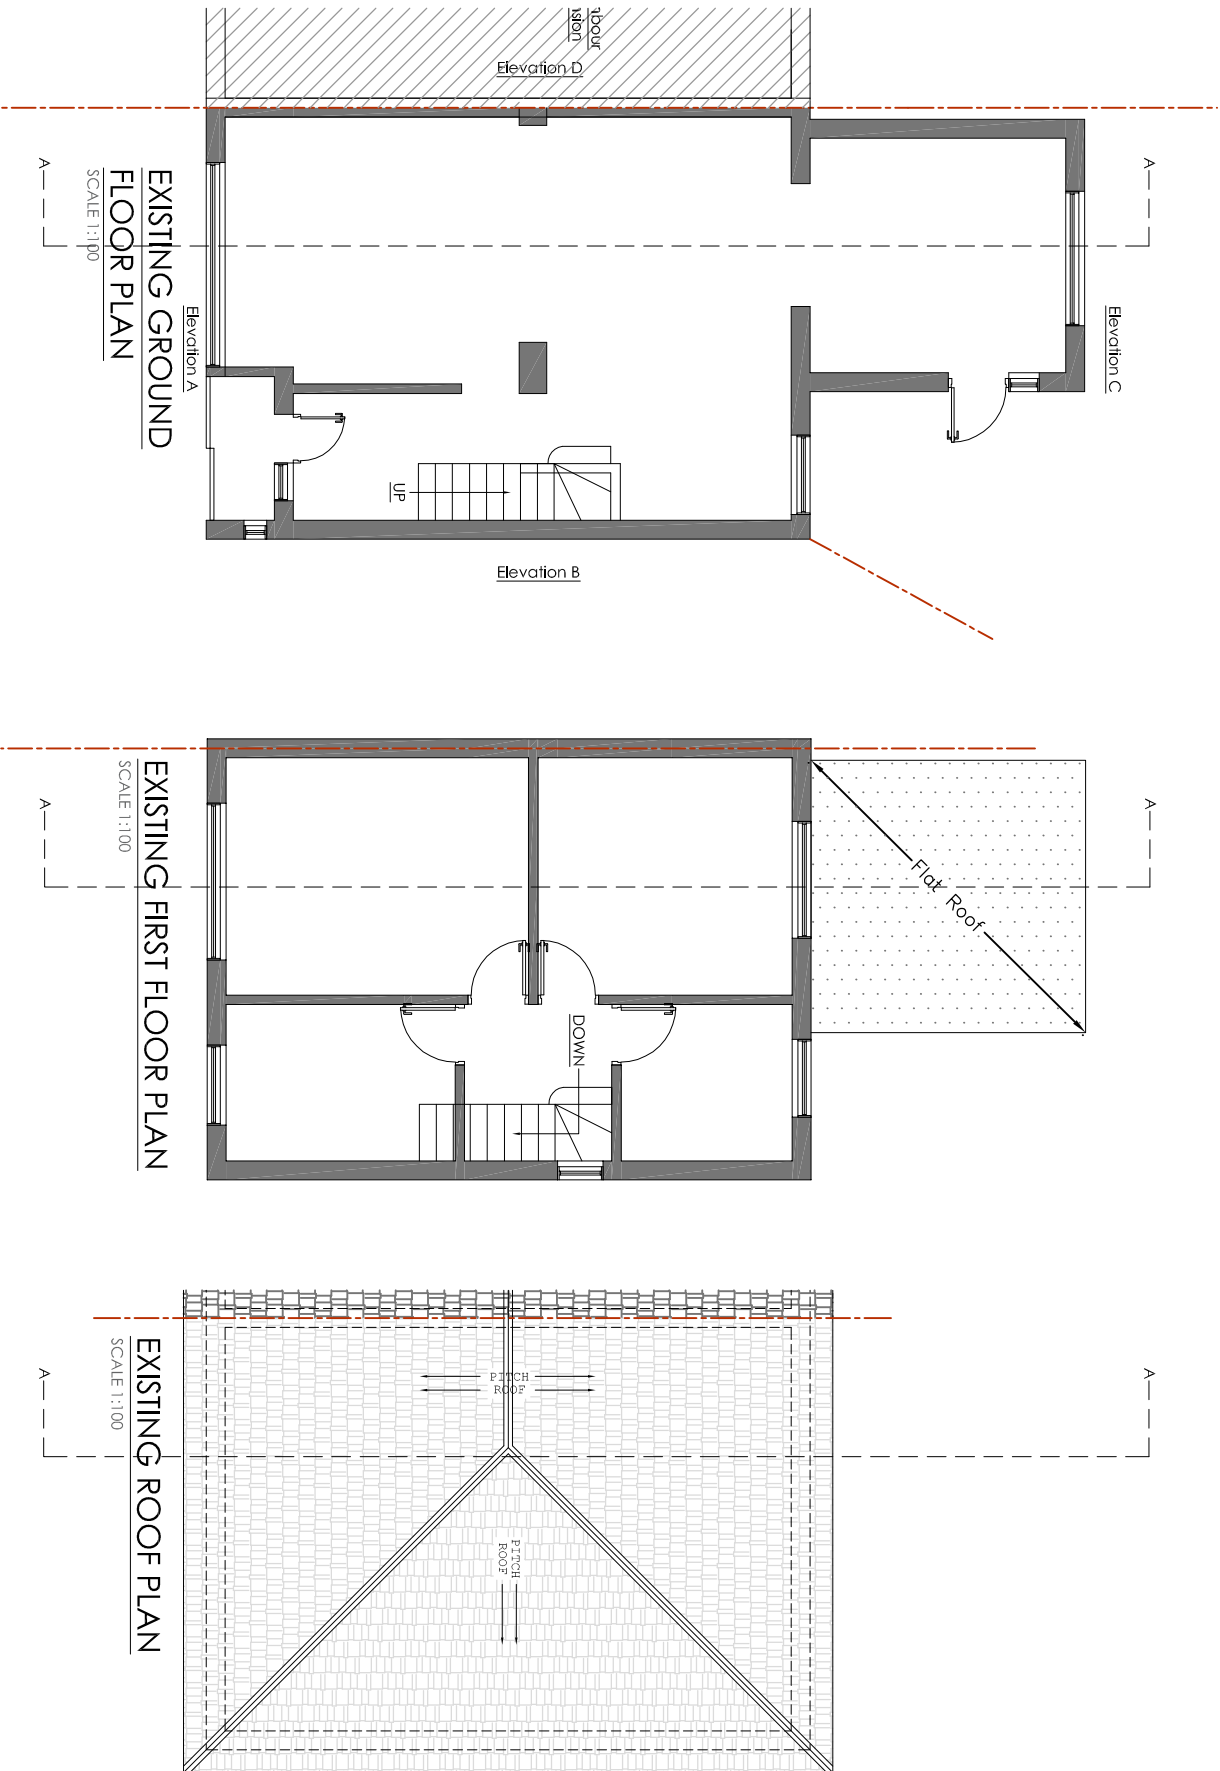

EXISTING FRONT ELEVATION-D
SCALE 1:100

EXISTING SITE PLAN
SCALE 1:100

 

Do not scale off the drawings (scale only for planning purposes).

 malatty design www.malattydesign.com 02037 462 100 074 6610 3263		ARCH./CLIENT —		Drawn UB	
Project Title 87 FROGMORE AVENUE HAYES UB4 8AR		Checked		Scale 1:100	
Drawing Title EXISTING FLOOR PLANS, ELEVATIONS & CROSS SECTION		Size A2		Project No. 2184	
		Drawing No. P-01		Rev. —	