

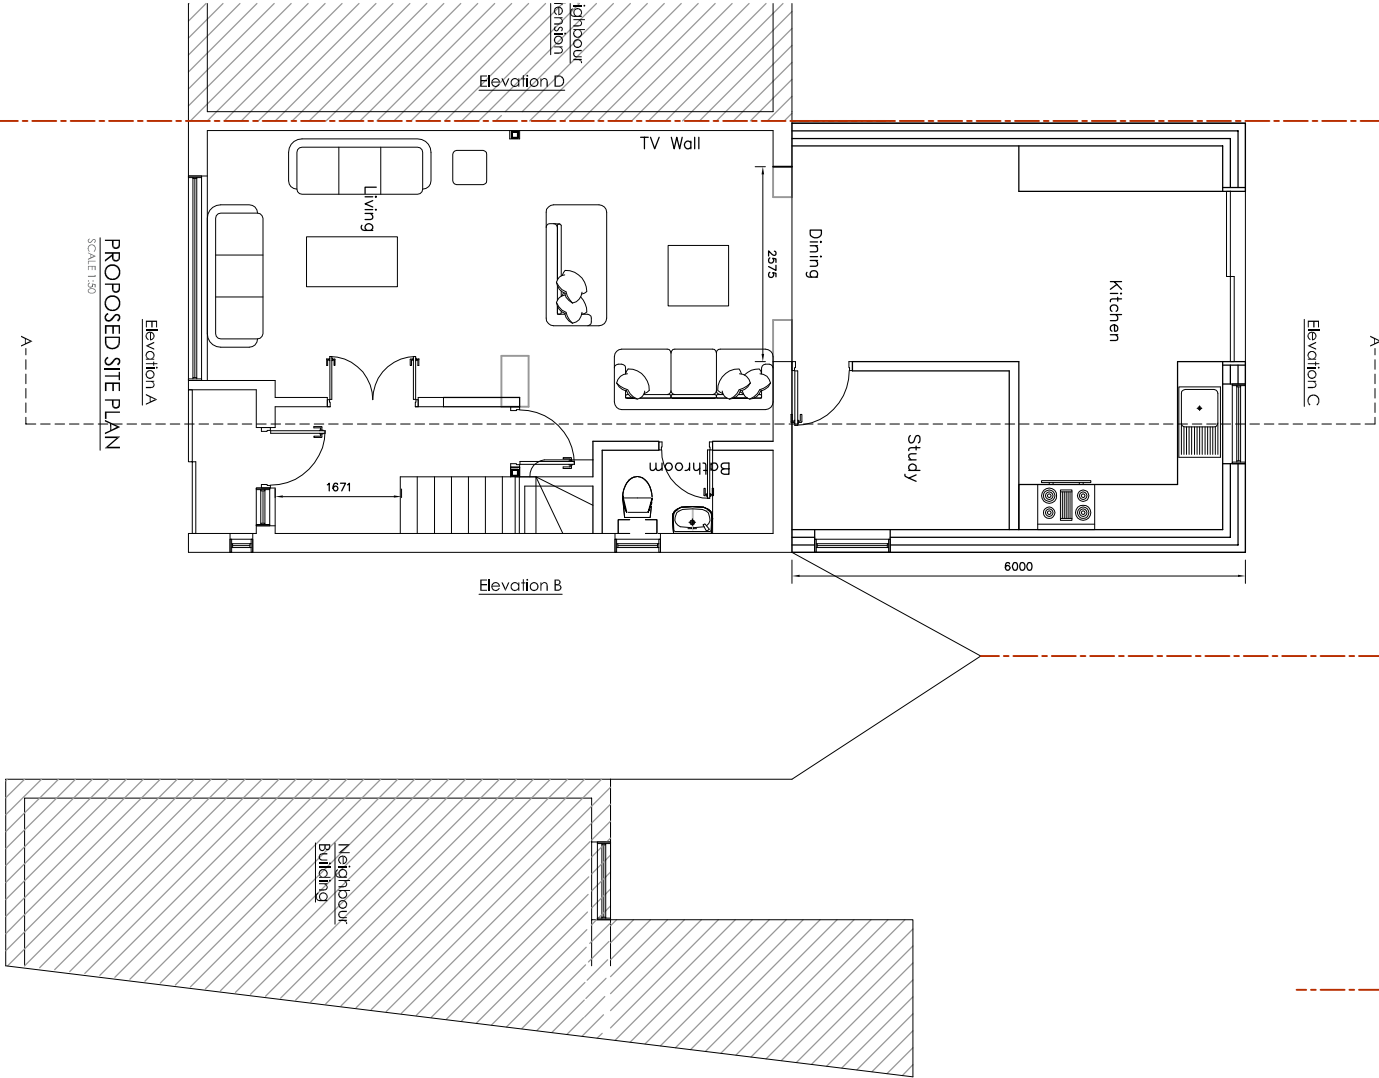
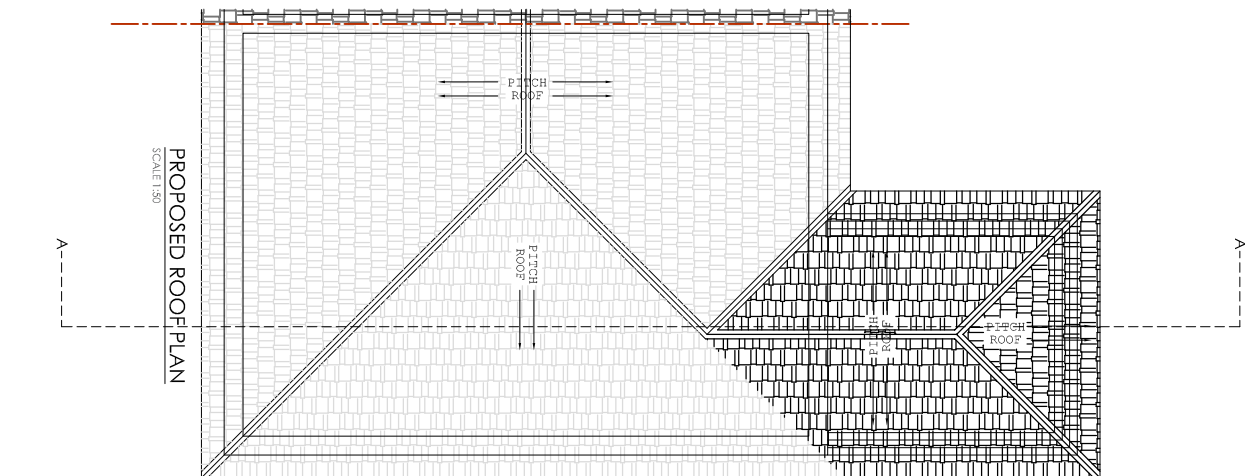
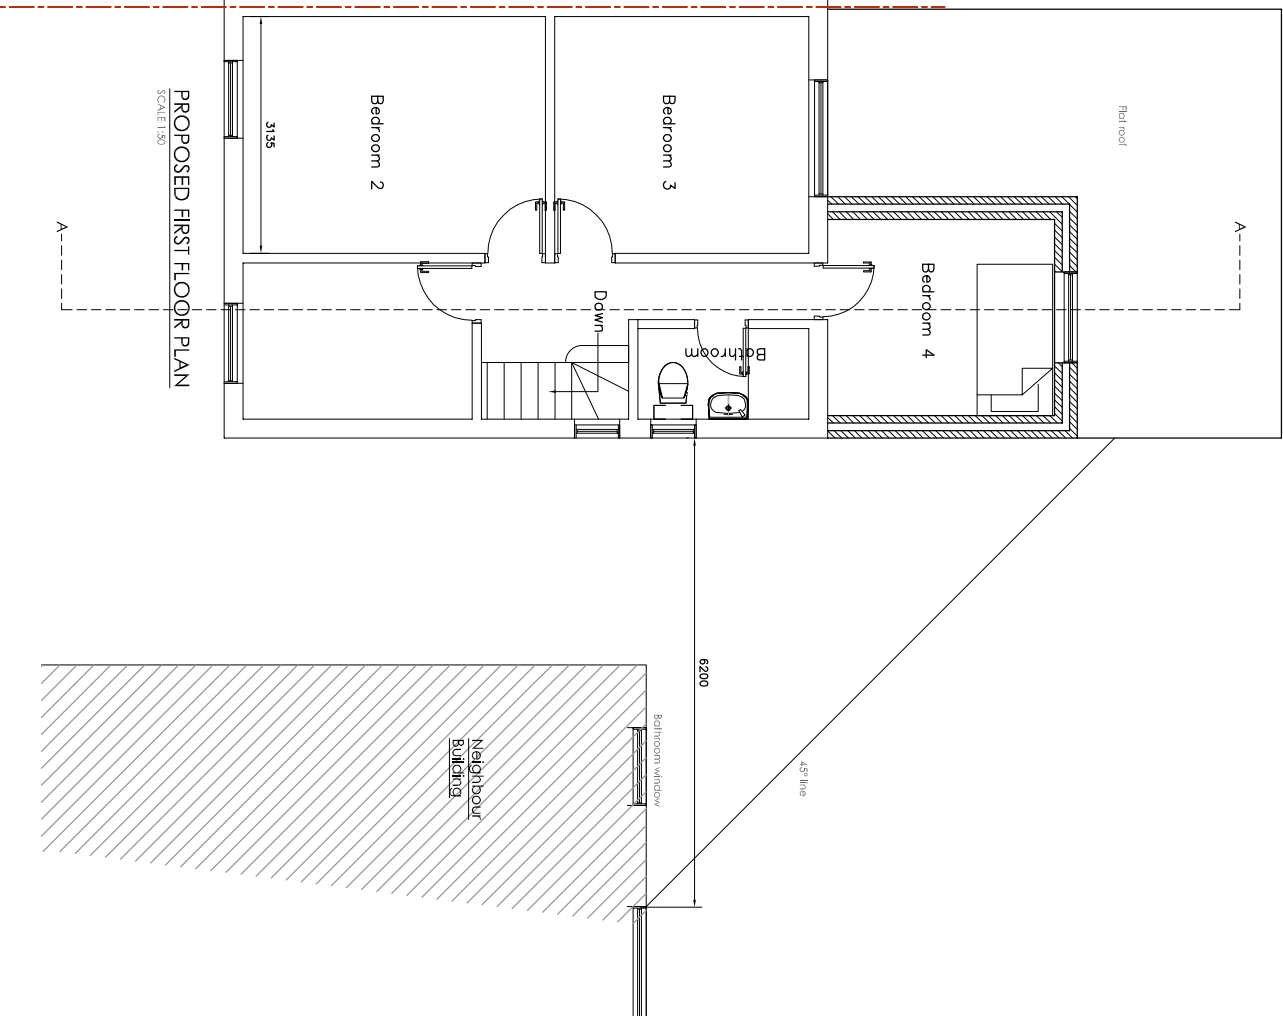


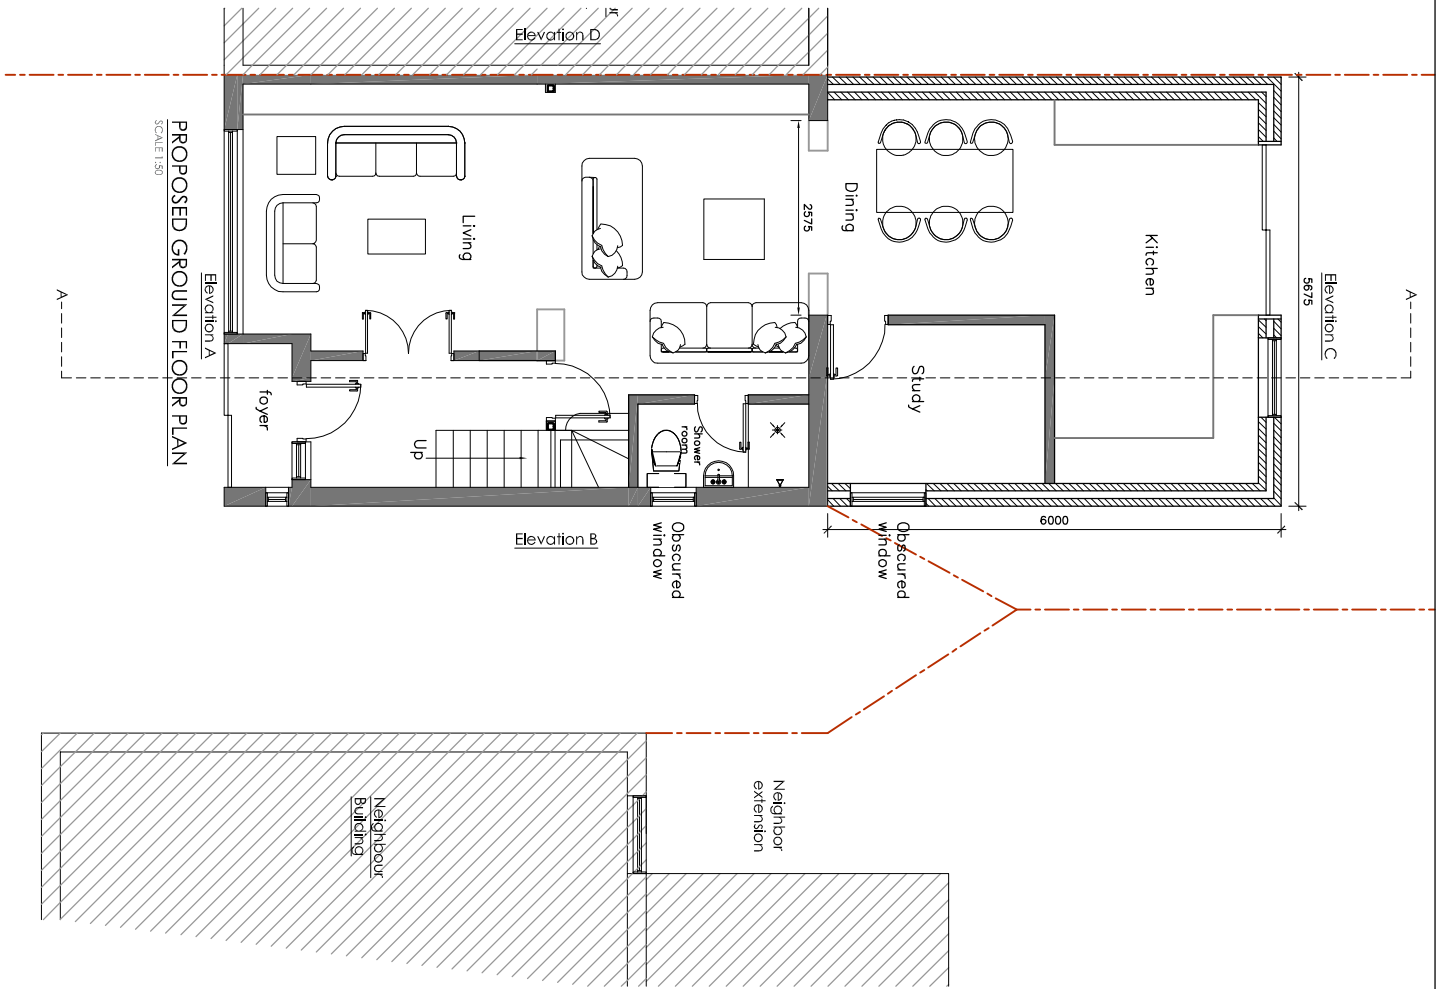

Side alleyway

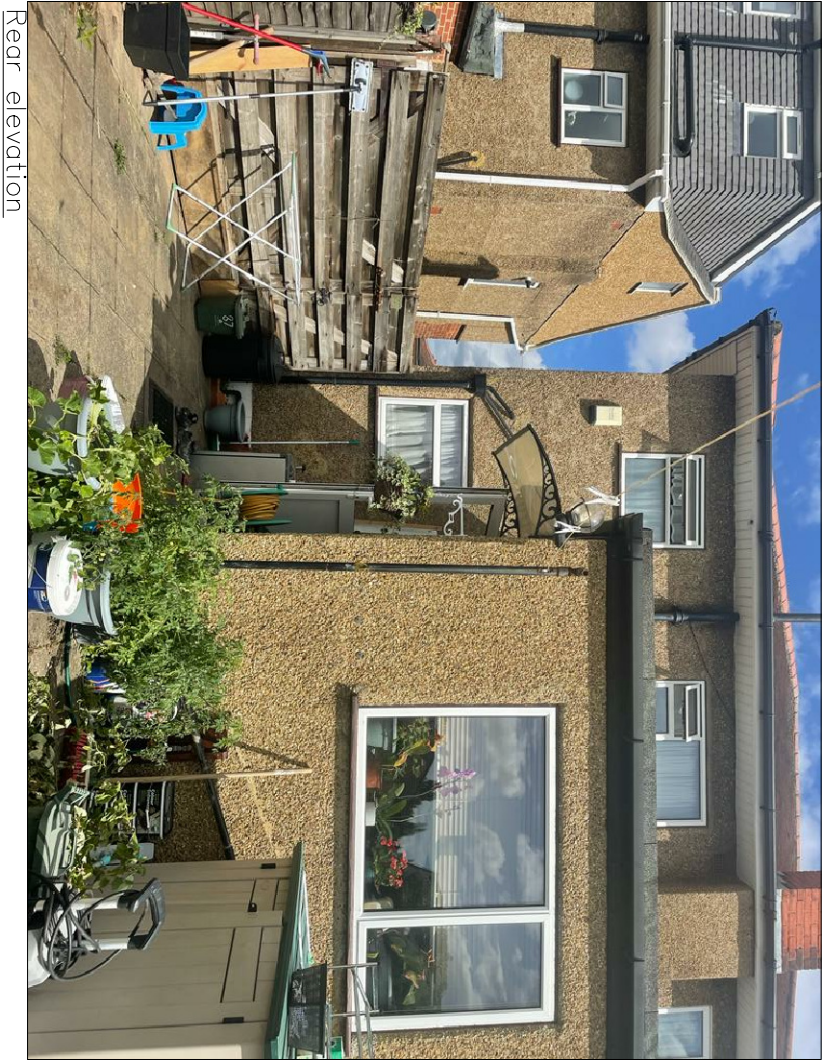

Rear elevation

Do not scale off the drawings (scale only for planning purposes).

ARCH./CLIENT		Drawn	UB
Project Title		Checked	
87 FROMMORE AVENUE HAYES UB4 8AR			
Drawing Title			
PROPOSED FLOOR PLANS			
		Scale	Size
		1:50	A2
		Project No.	Drawing No.
		2184	P-02
			Rev.
			-