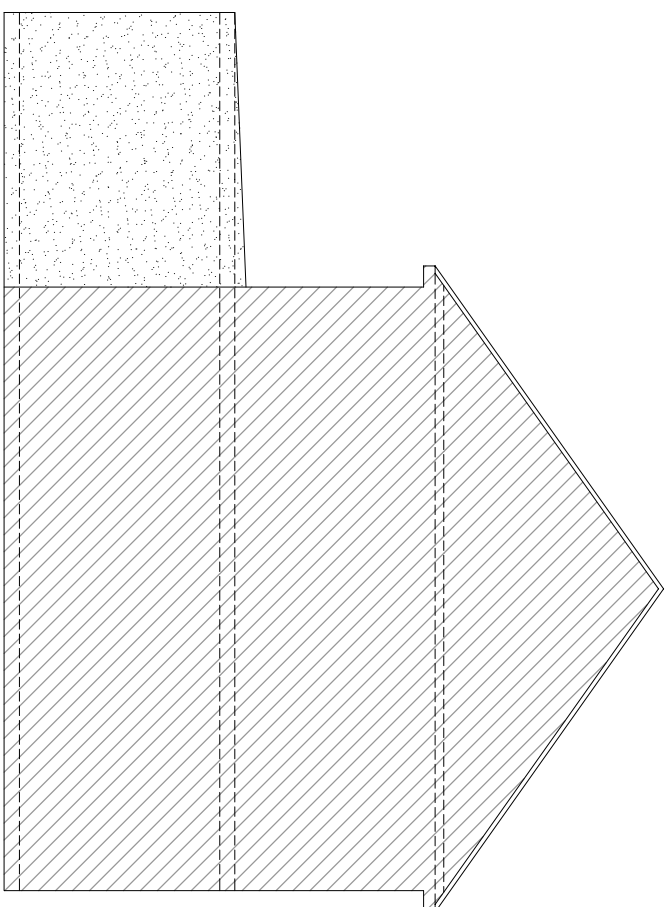
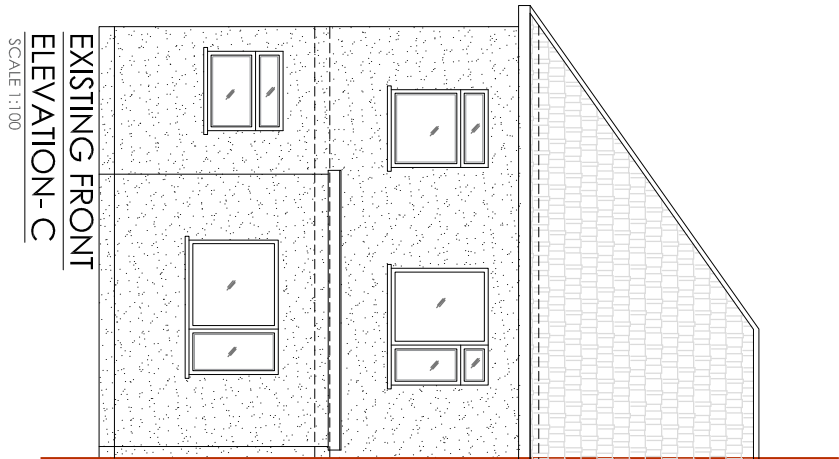
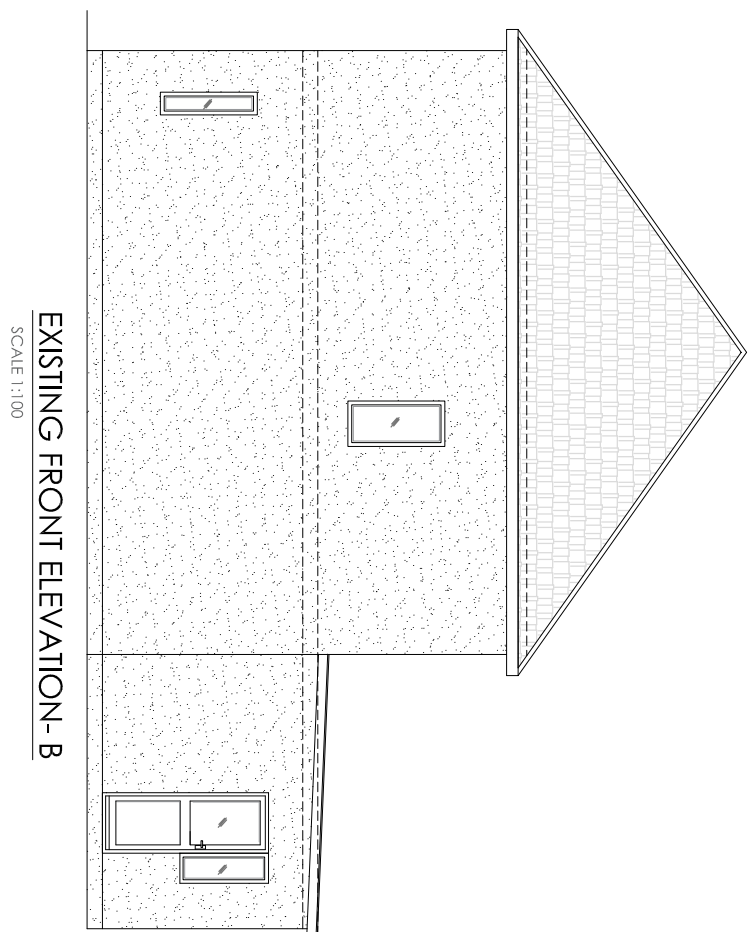
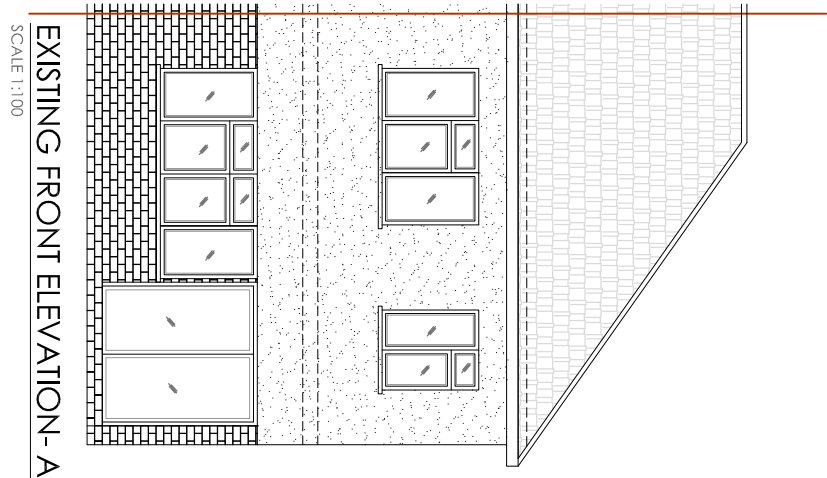
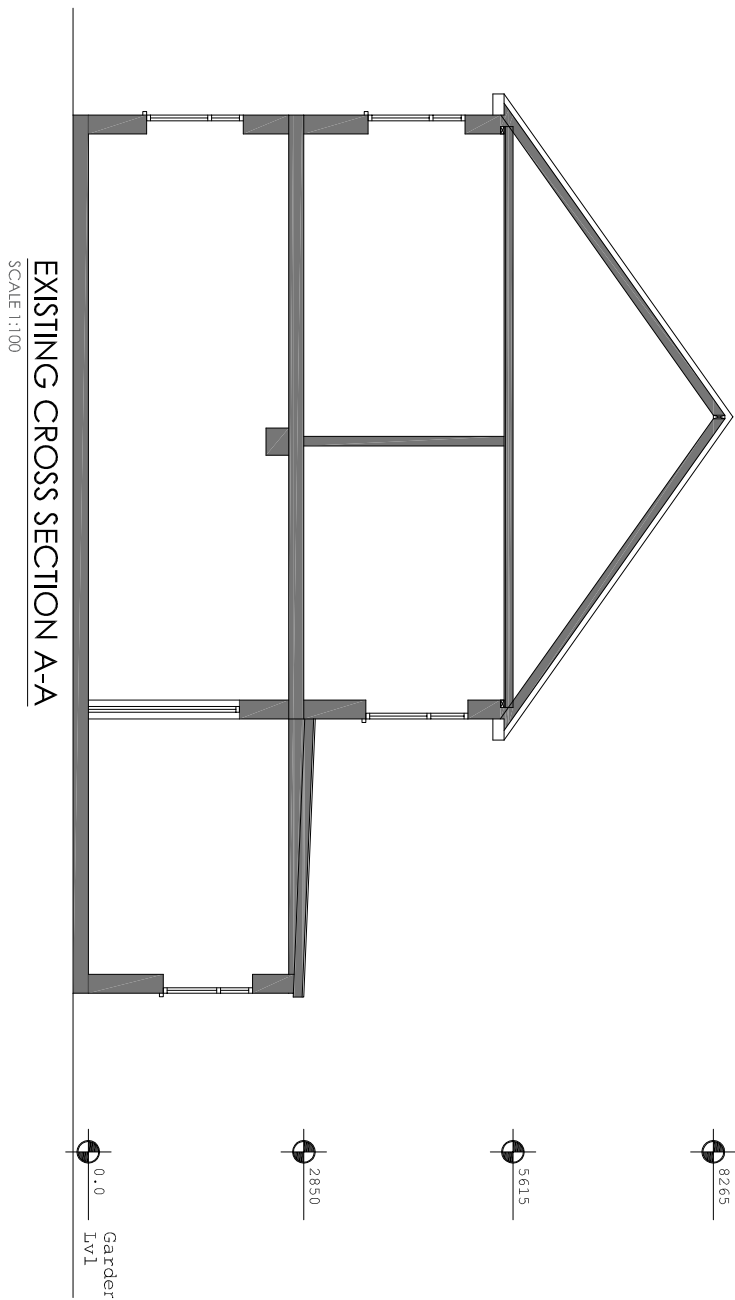
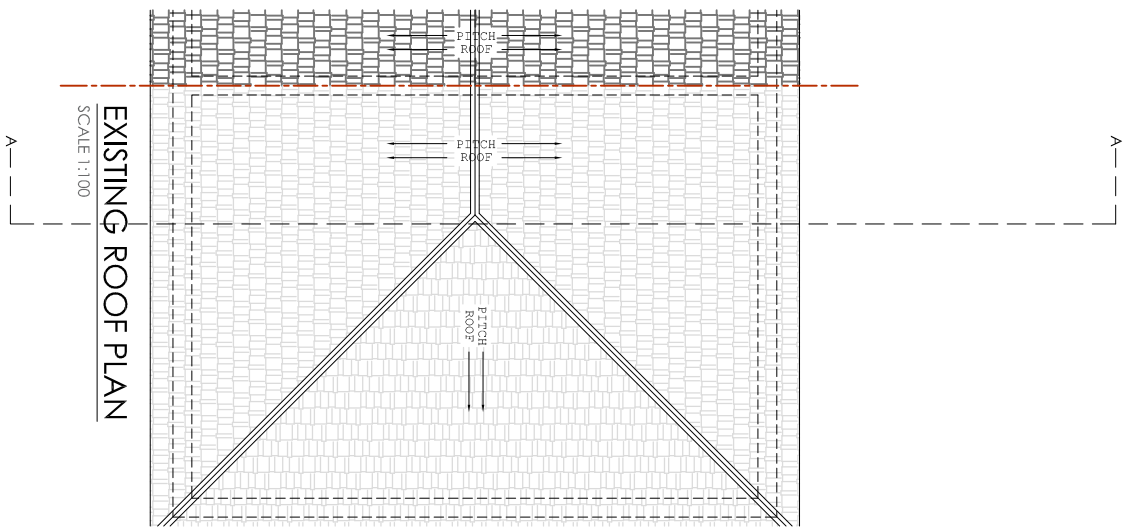
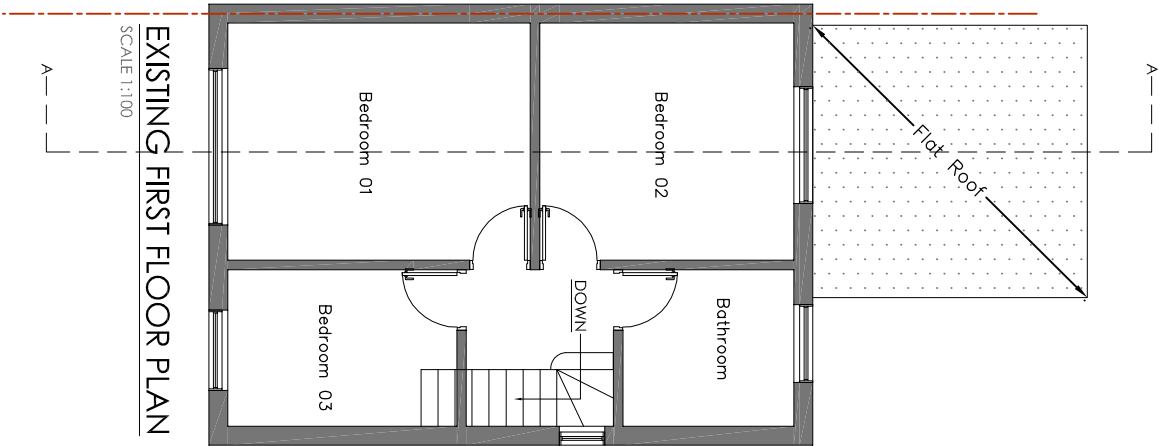
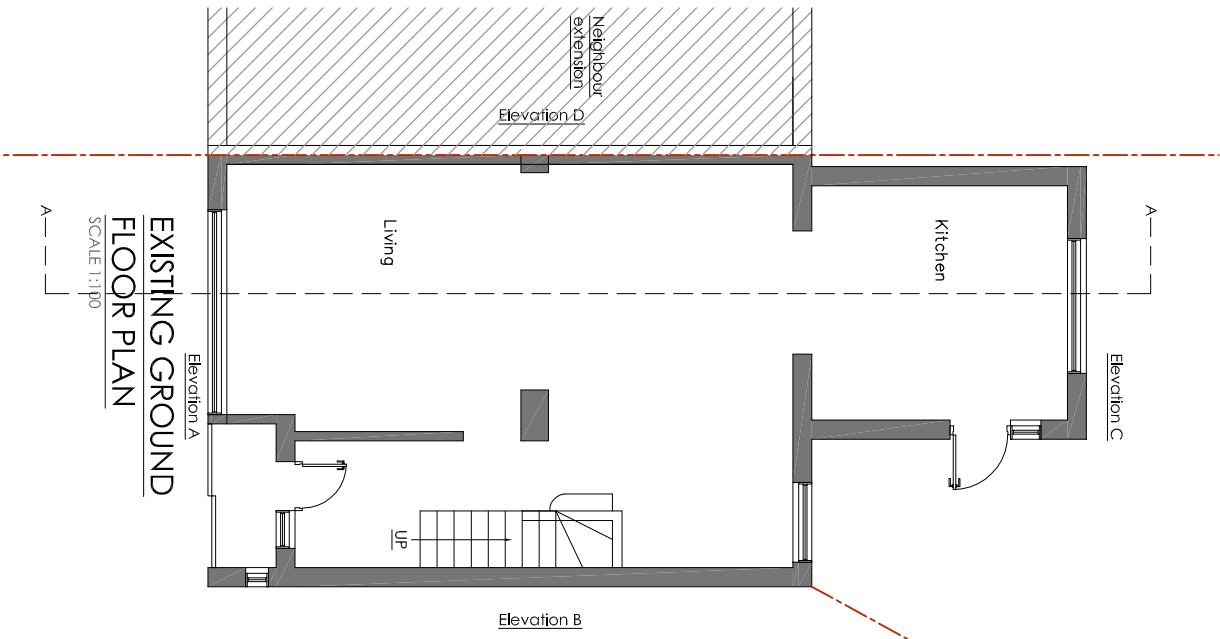


Do not scale off the drawings (scale only for planning purposes).

malady design www.maladydesign.com 02037 462 100 074 6610 3263		ARCH./CLIENT	Drawn UB
Project Title 87 FROGMORE AVENUE HAYES UB4 8AR		Checked	
Drawing Title EXISTING-FLOOR PLANS, ELEVATIONS & CROSS SECTION		Scale 1:100	Size A2
Project No. 2184		Drawing No. PR-01	Rev. -