




PROPOSED GROUND FLOOR PLAN
SCALE 1:50

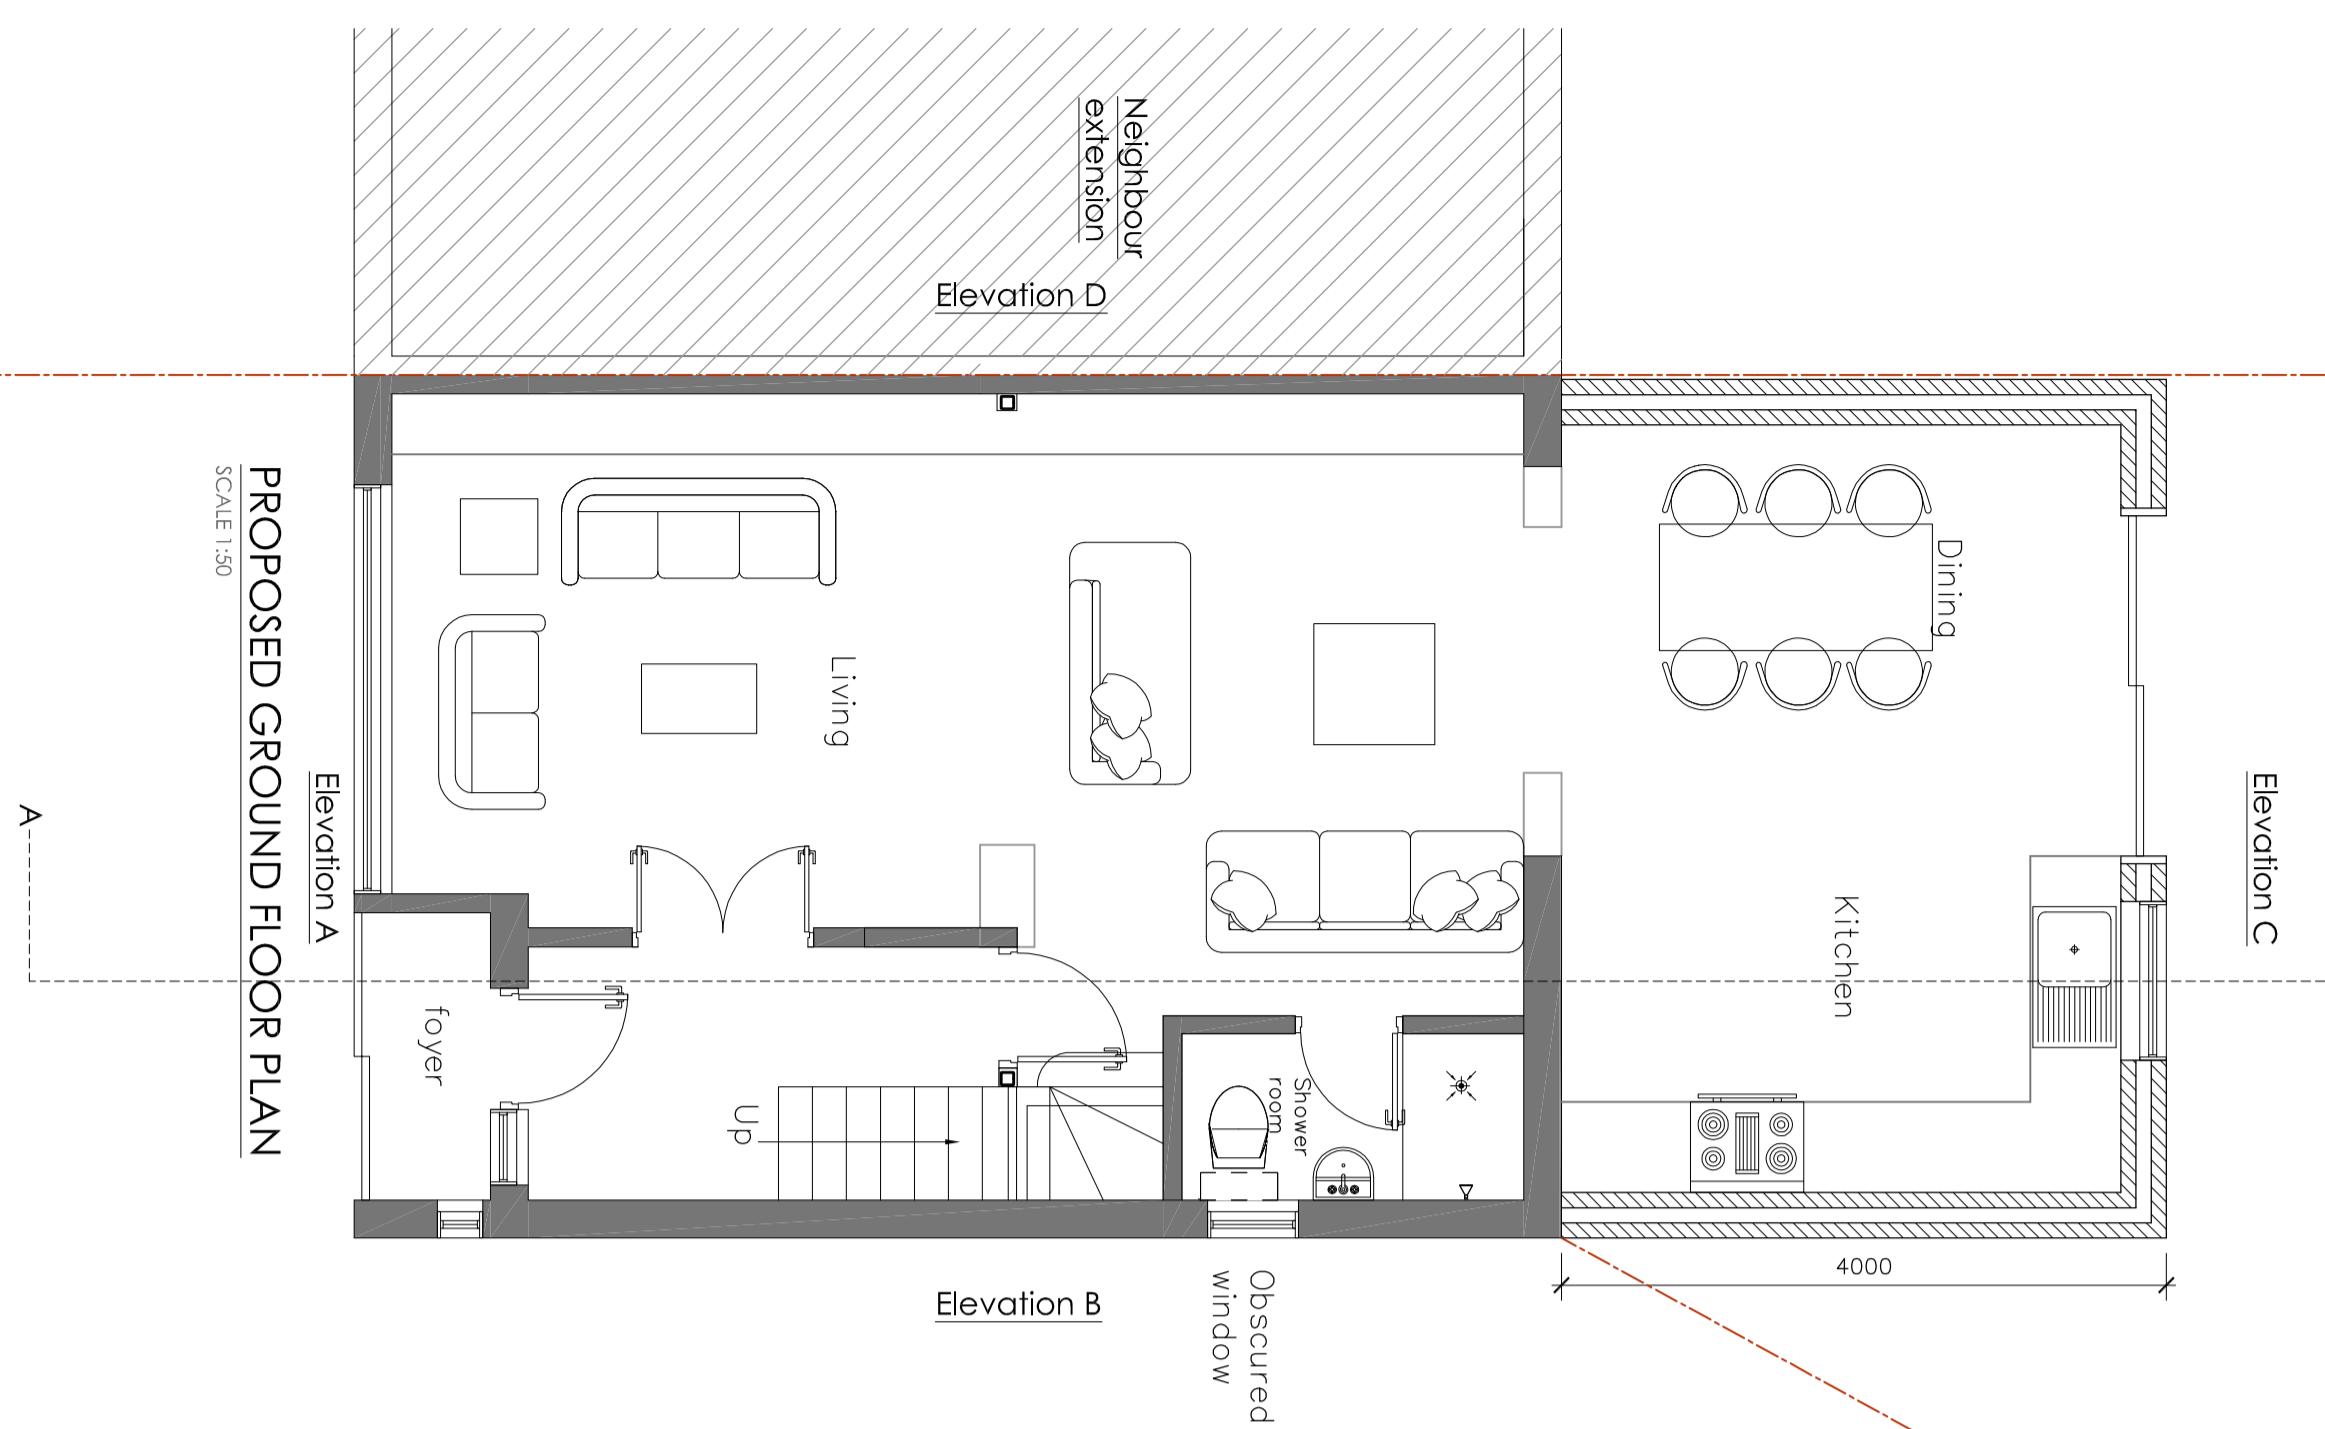

PROPOSED ROOF PLAN
SCALE 1:50

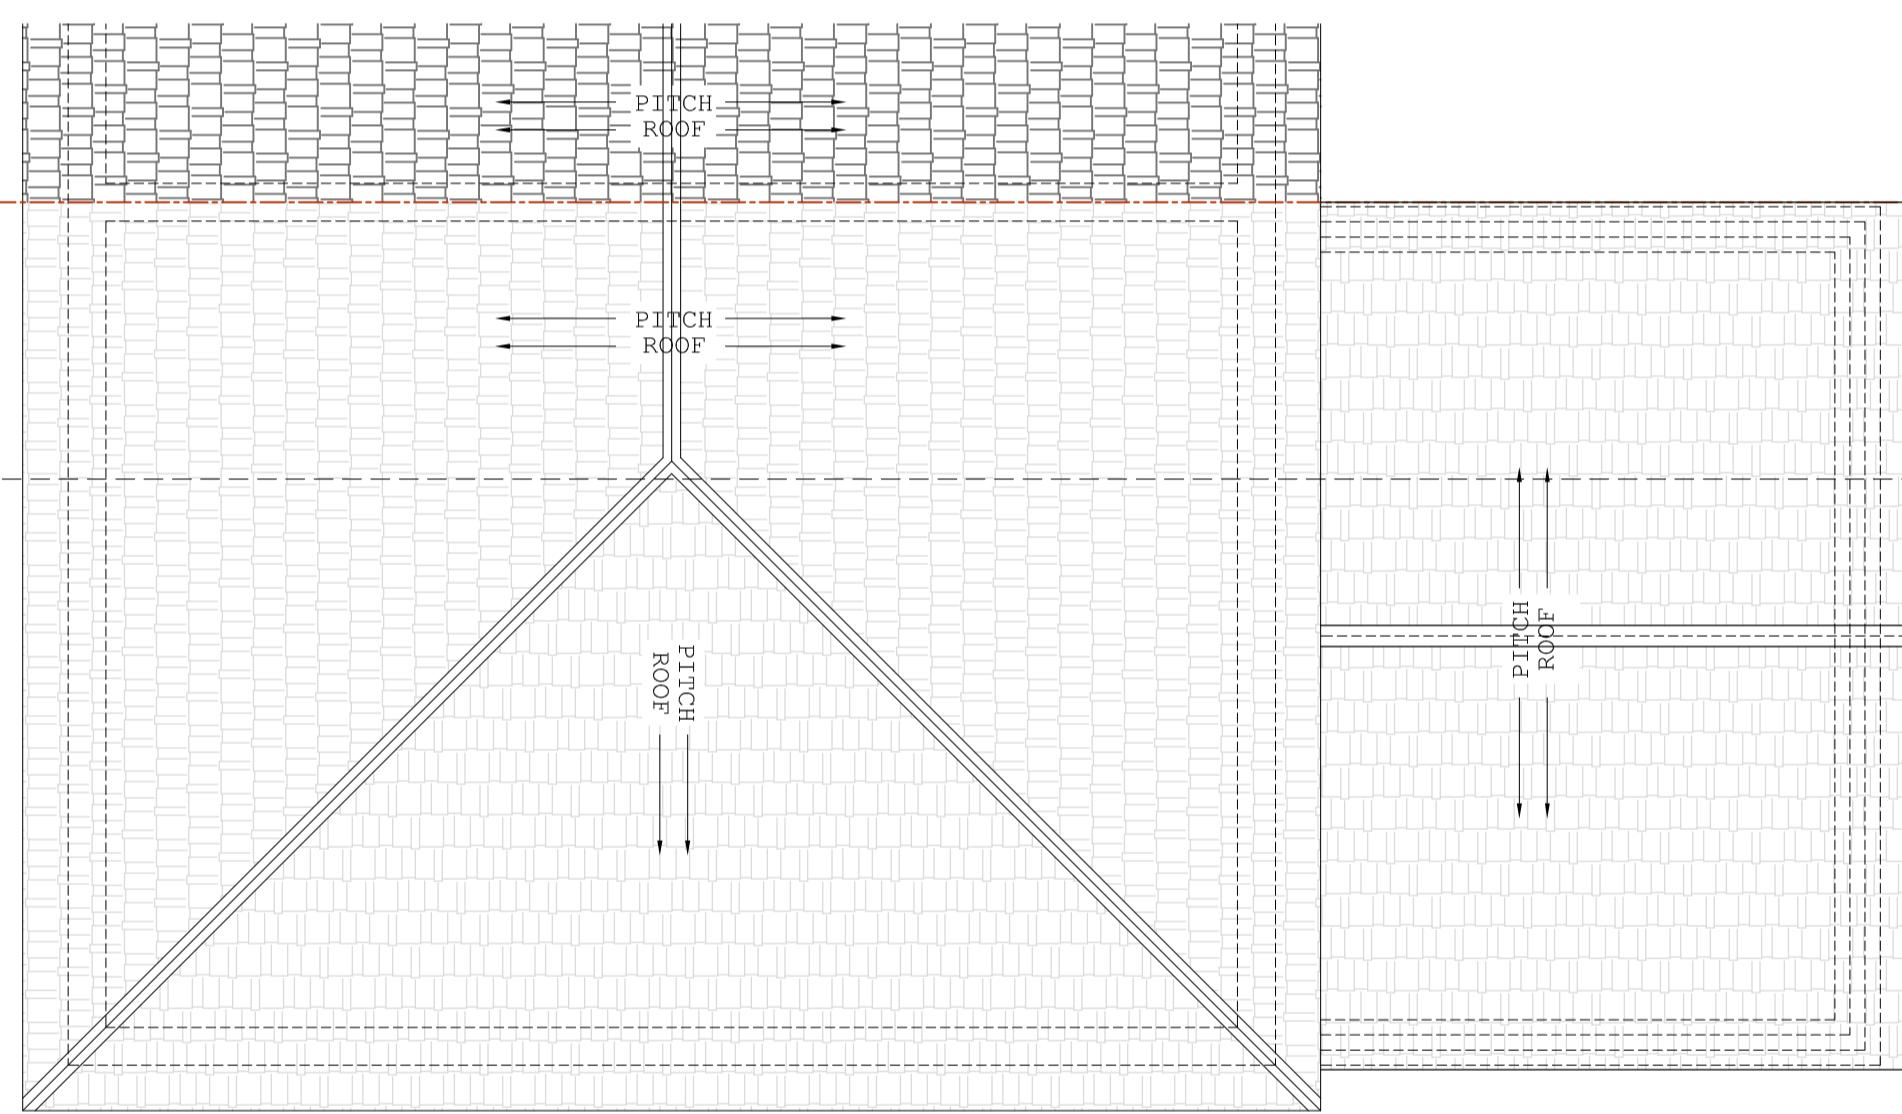

PROPOSED REAR ELEVATION C
SCALE 1:50

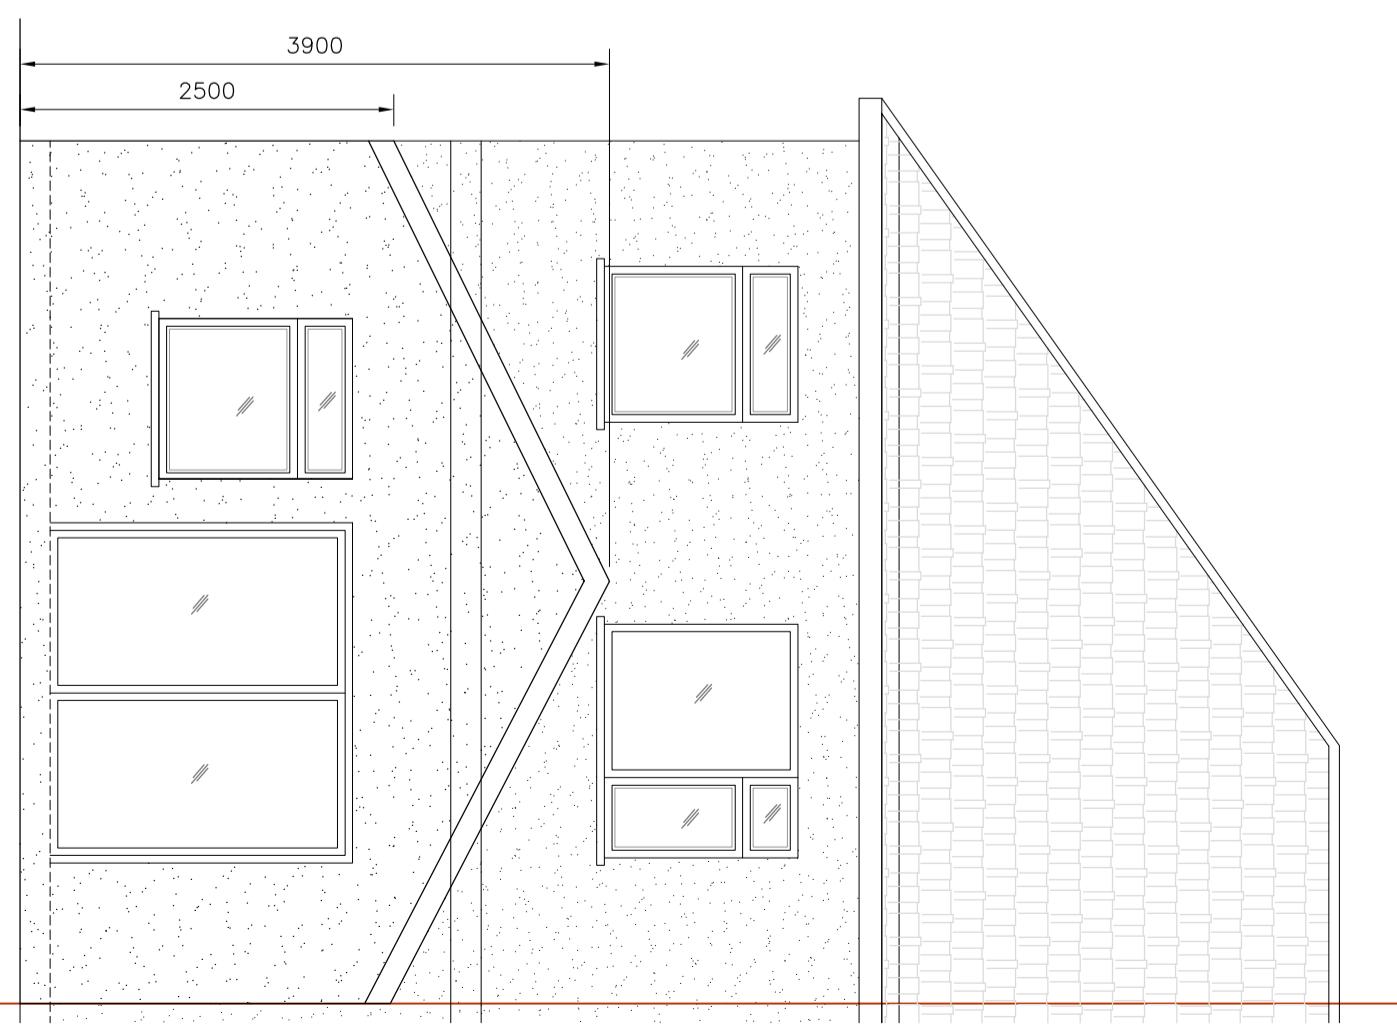

Do not scale off the drawings (scale only for planning purposes).

ARCH./CLIENT

1:50
0 1 2 3 4cm
1000 2000 3000 4000mm

Drawn

BC

Checked

Project Title
87 FROGMORE AVENUE HAYES UB4 8AR

Drawing Title
PROPOSED FLOOR AND ROOF PLAN

PROPOSED ELEVATION

Scale 1:50

Size A2

Project No. 2184

Drawing No. PR-02

Rev. -