




PROPOSED SIDE ELEVATION D
SCALE 1:50

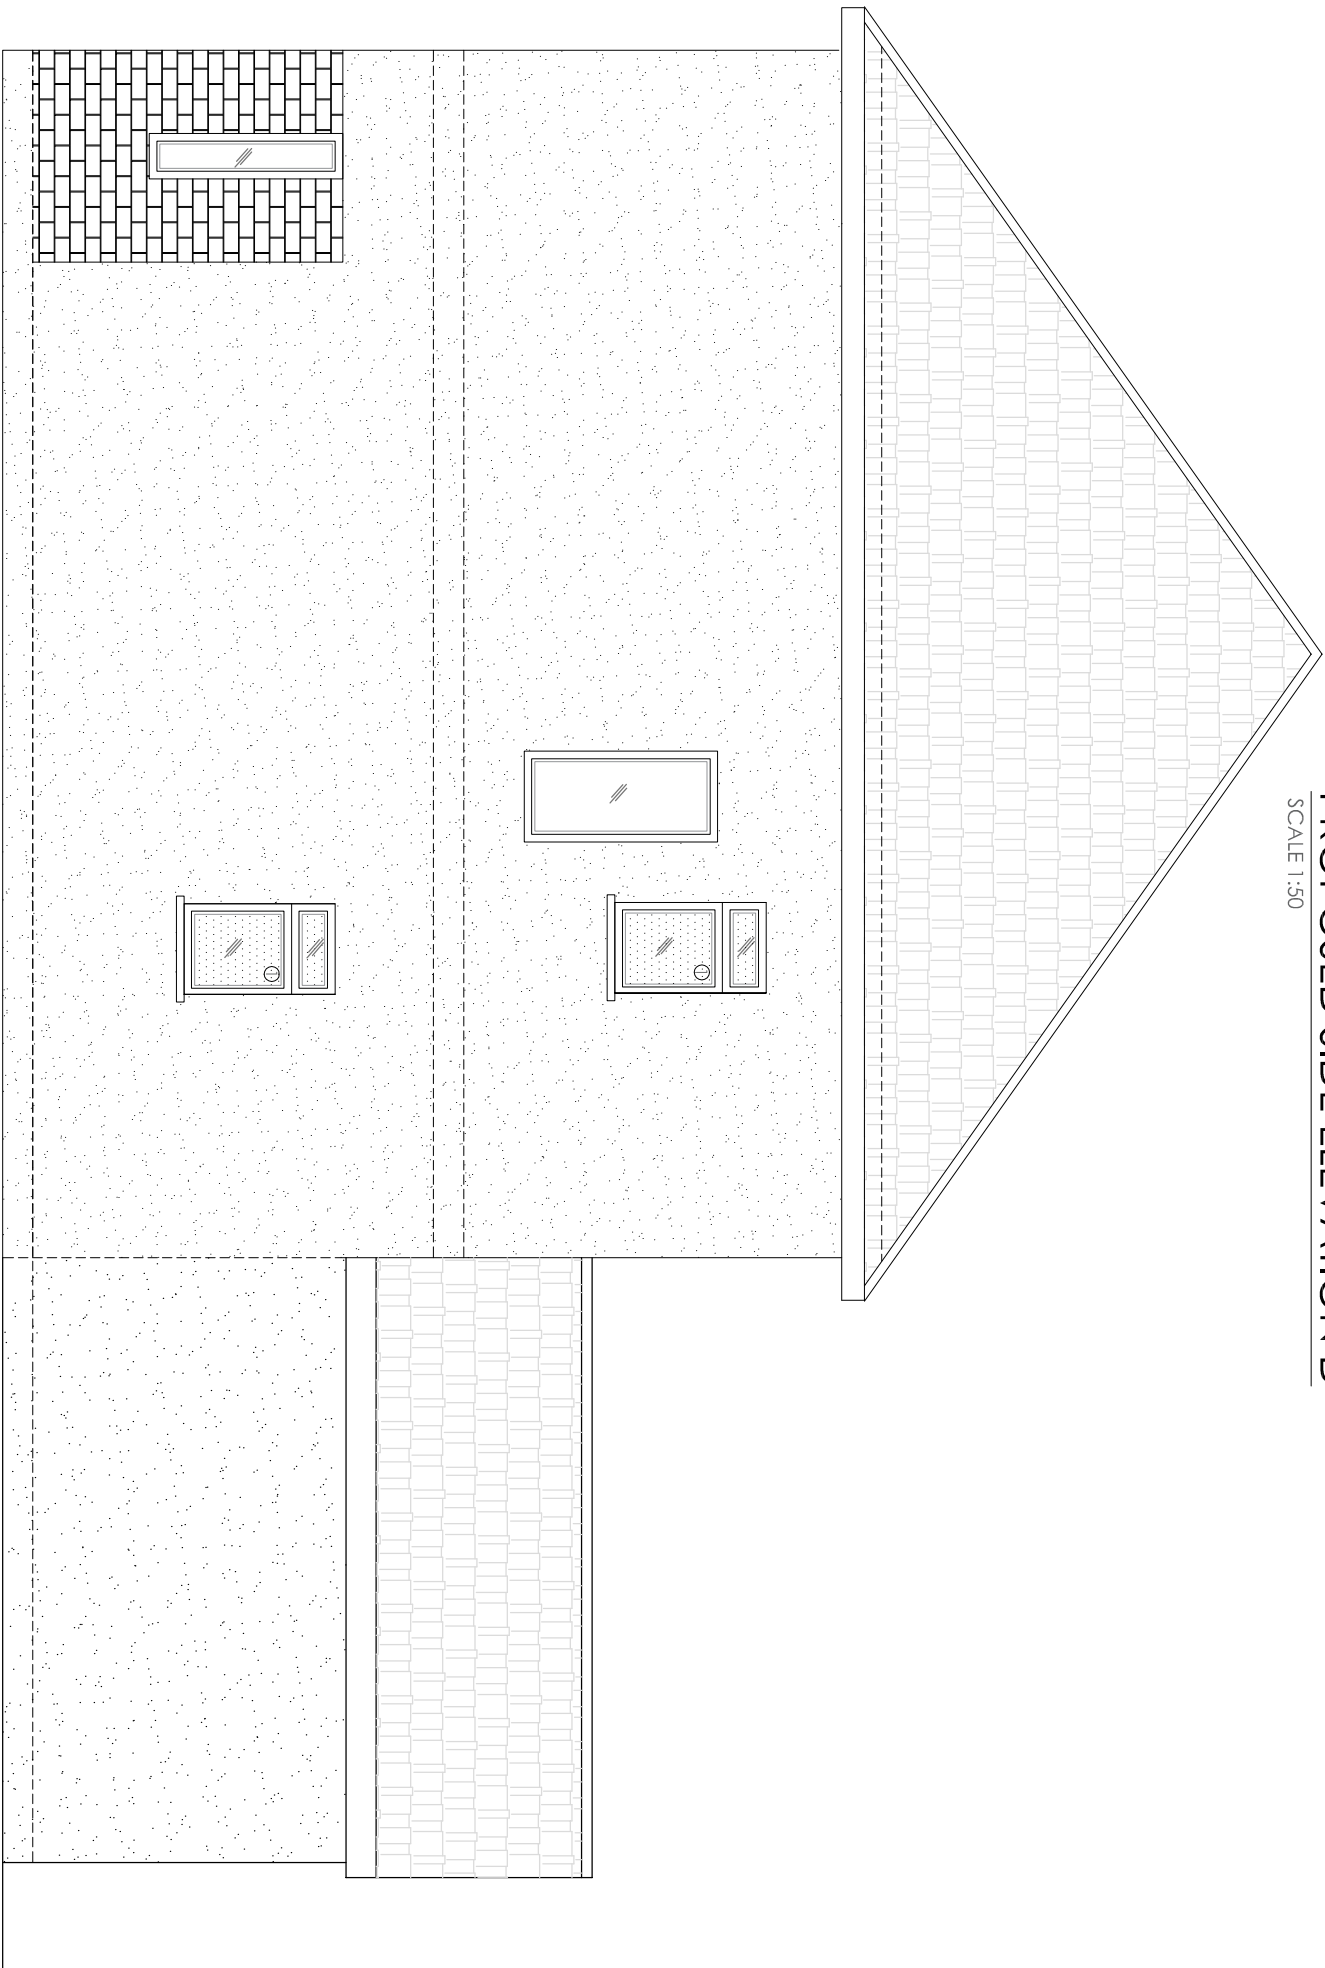

PROPOSED SIDE ELEVATION B
SCALE 1:50

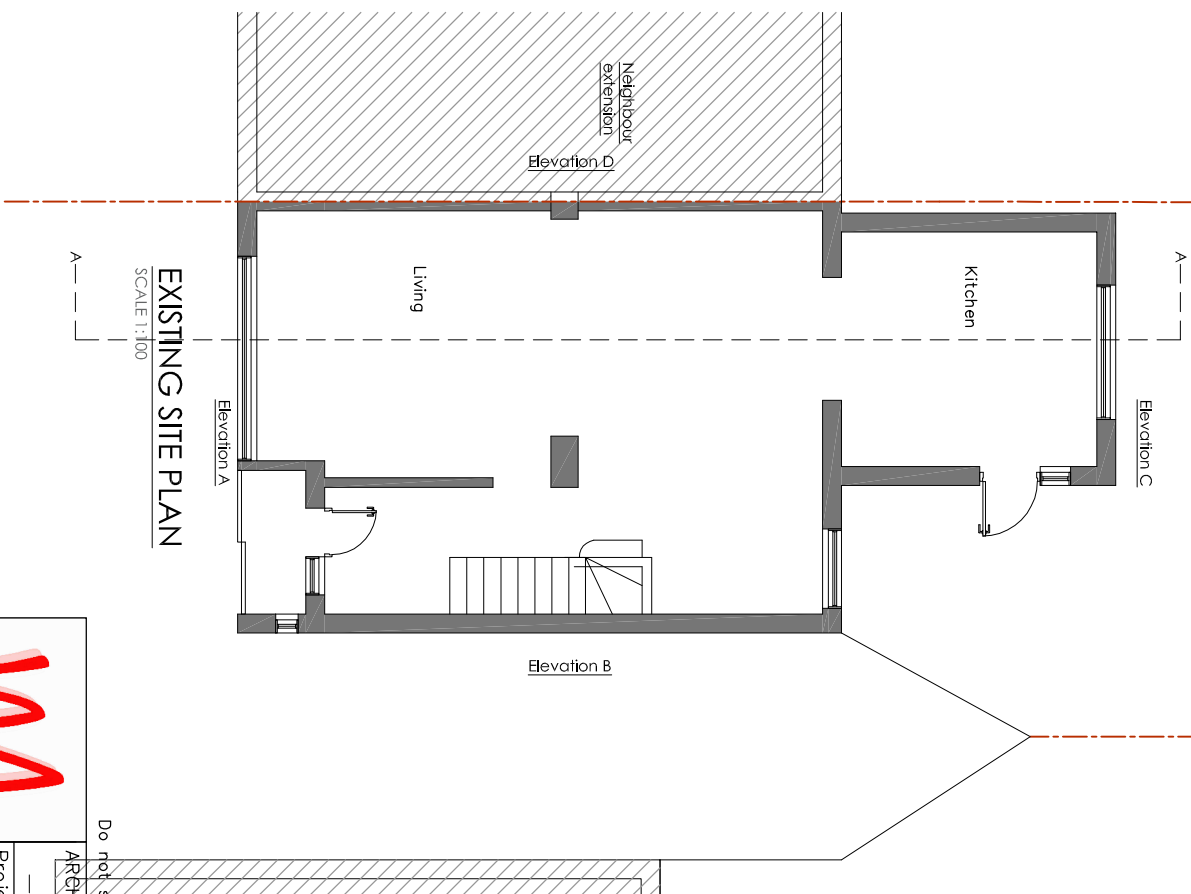

EXISTING SITE PLAN
SCALE 1:100

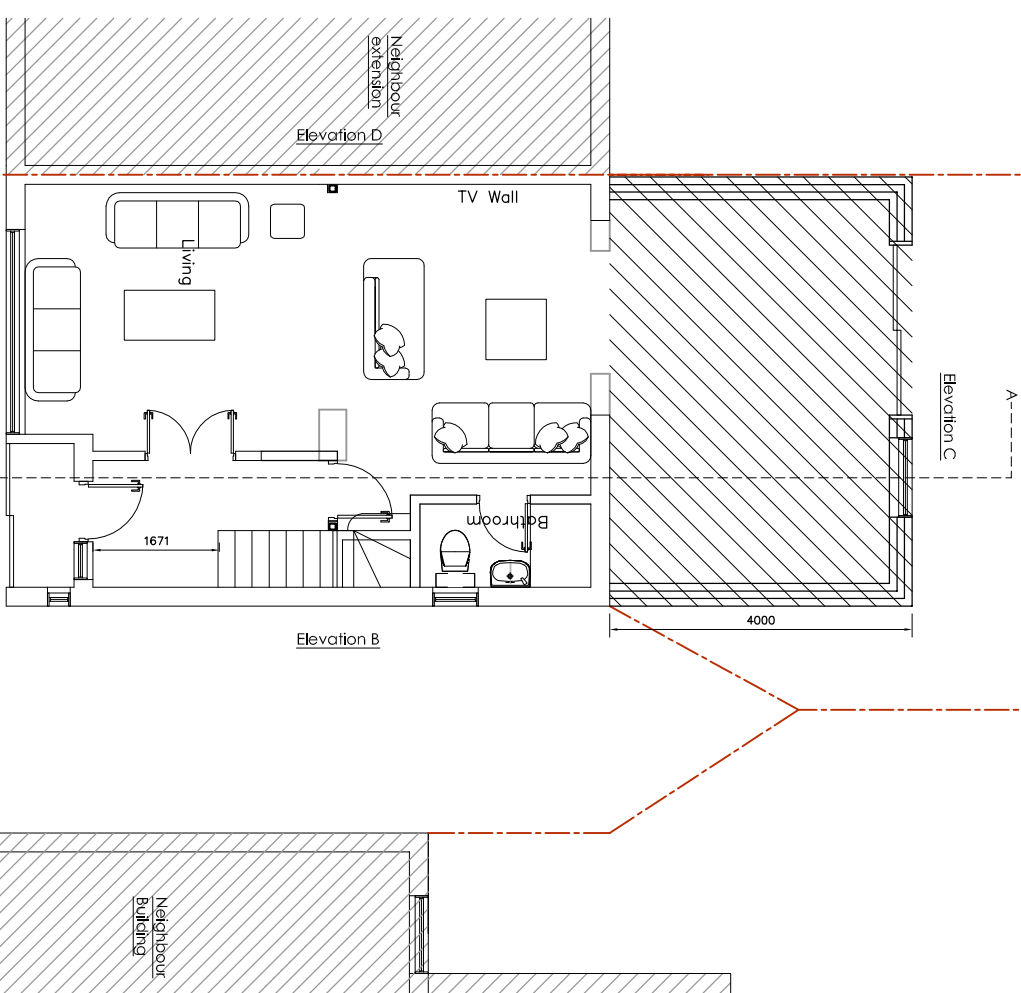

PROPOSED SITE PLAN
SCALE 1:100

Do not scale off the drawings (scale only for planning purposes).

Arch./CLIENT

Drawn
BC

Project Title
87 FROGMORE AVENUE HAYES UB4 8AR

Checked

Drawing Title

PROPOSED ELEVATIONS AND SITE PLAN

Scale
1:50

Size
A2

Project No.
2184

Drawing No.
PR-03

Rev.
—



www.malattydesign.com
02037 462 100
074 6610 3263

