


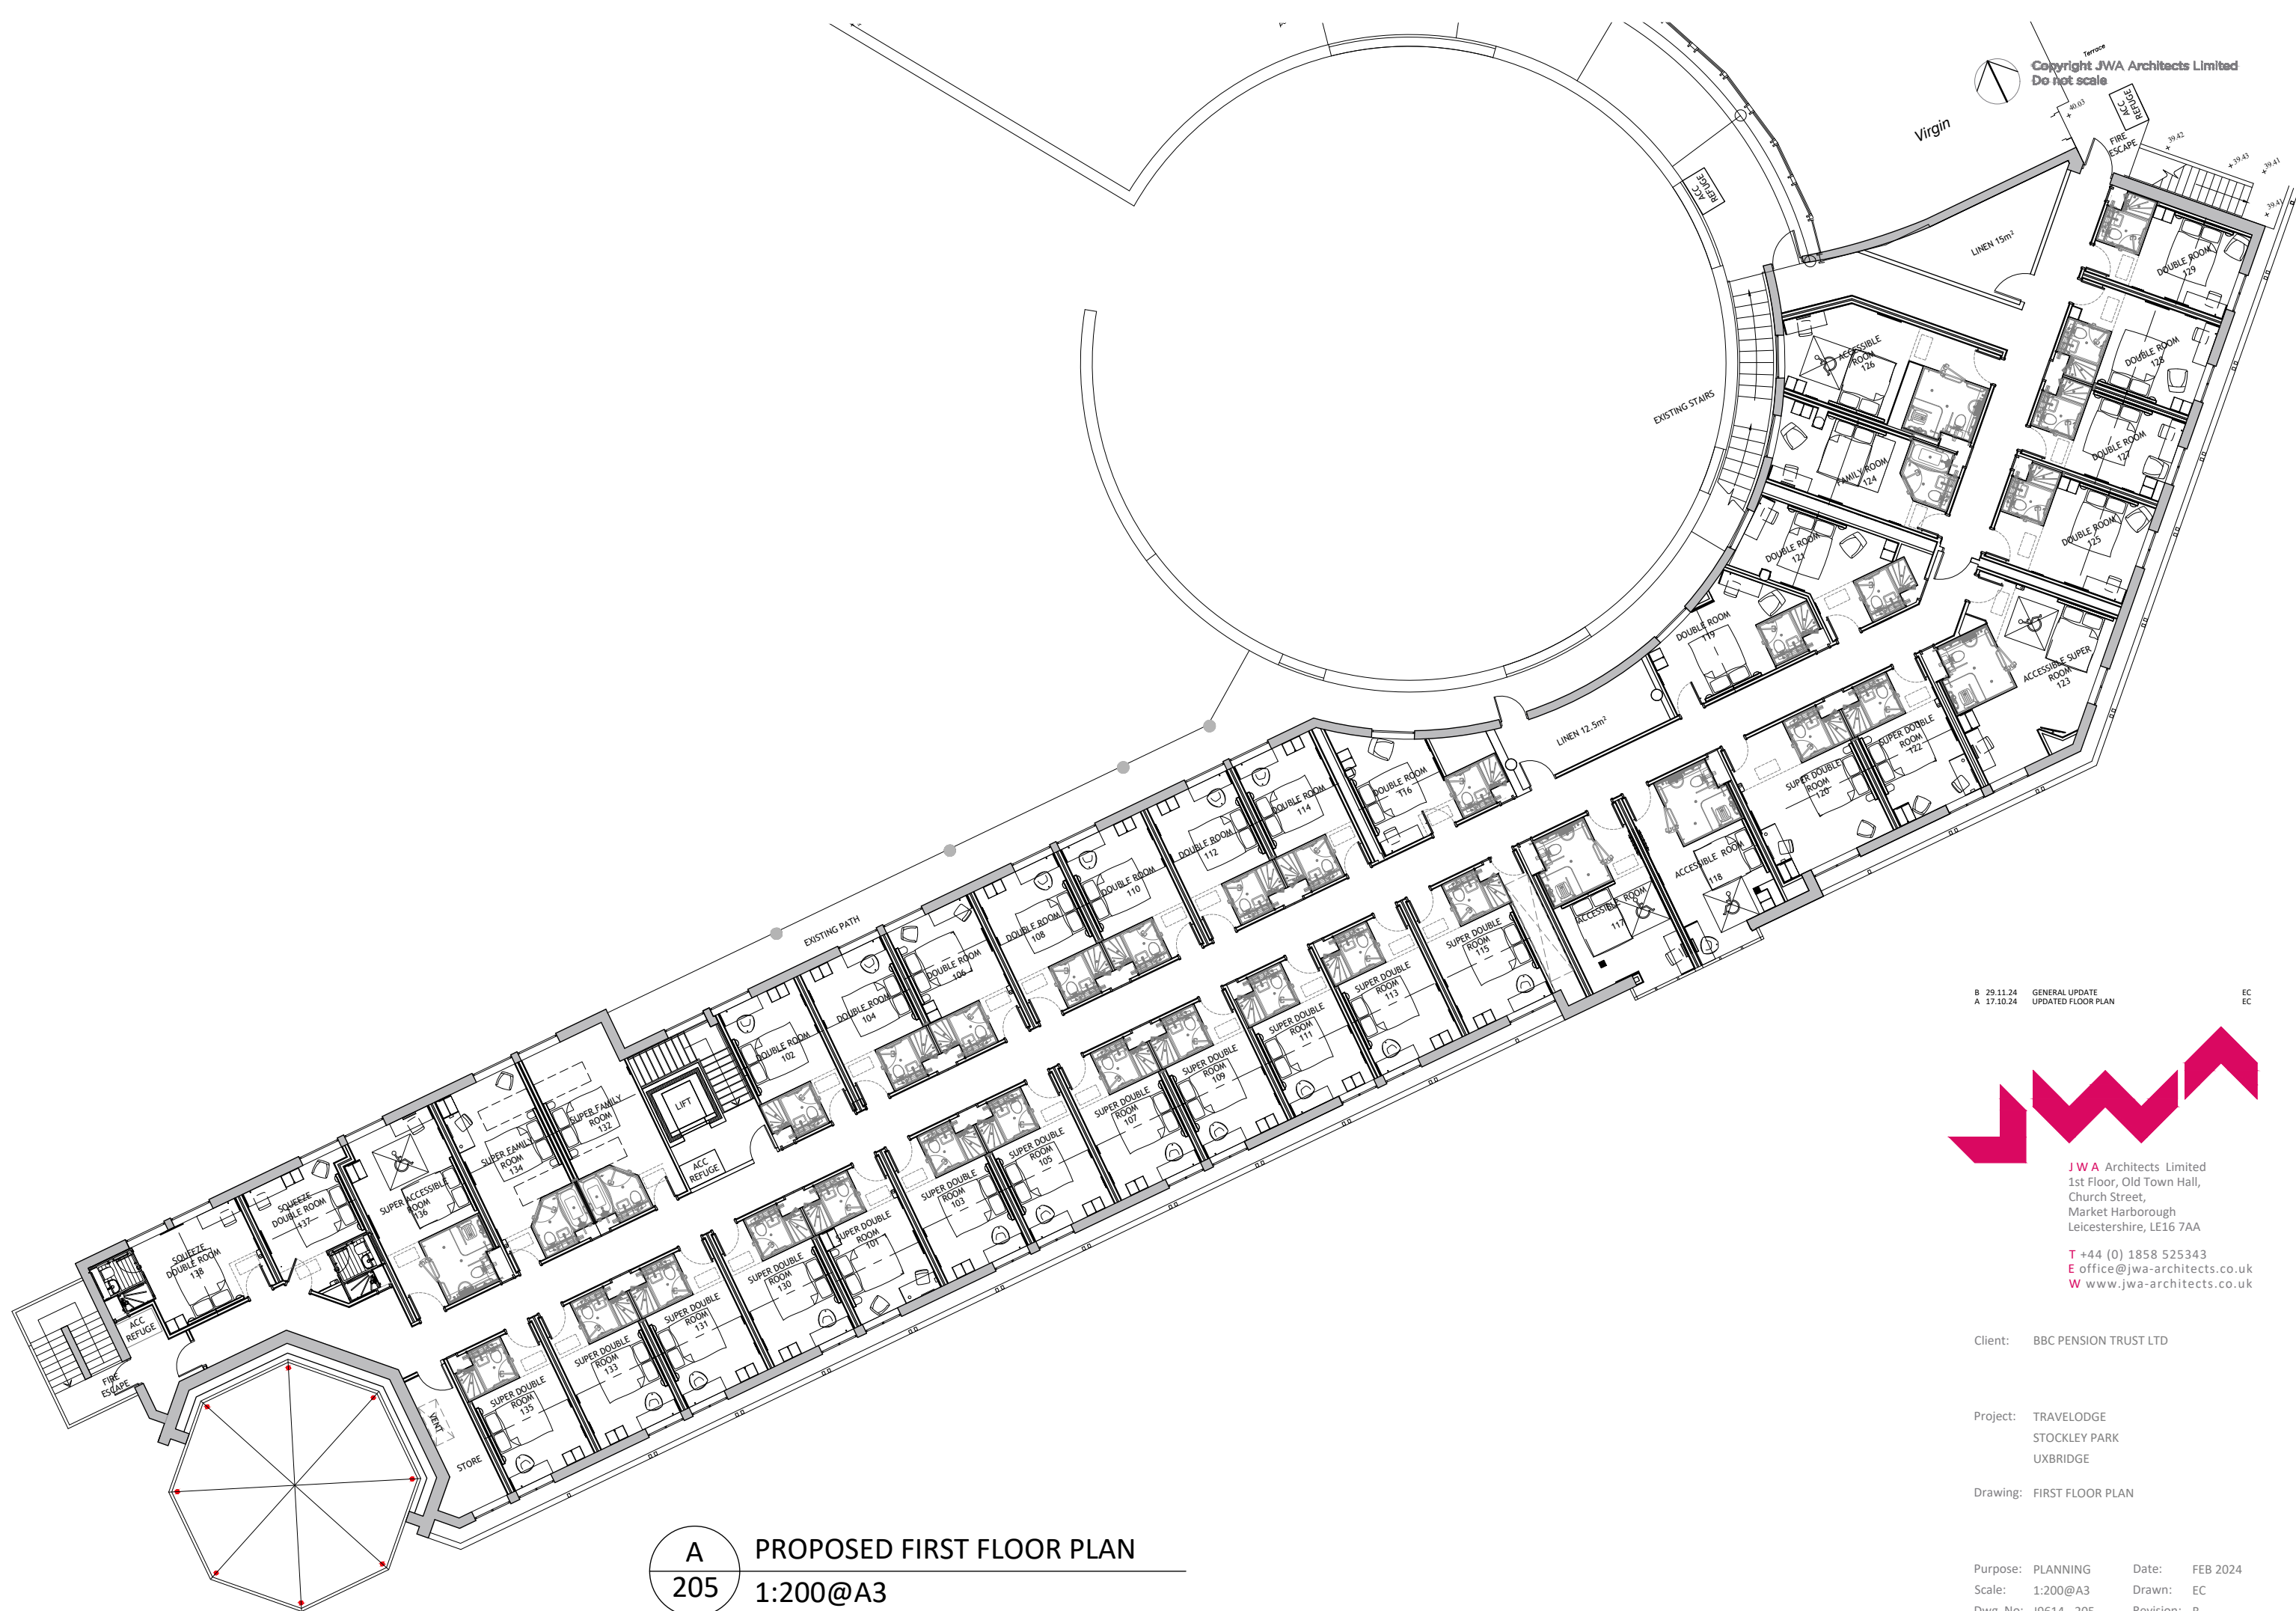

Copyright JWA Architects Limited
Do not scale

B 29.11.24 GENERAL UPDATE
A 17.10.24 UPDATED FLOOR PLAN
EC
EC

JWA Architects Limited
1st Floor, Old Town Hall,
Church Street,
Market Harborough
Leicestershire, LE16 7AA
T +44 (0) 1858 525343
E office@jwa-architects.co.uk
W www.jwa-architects.co.uk

Client: BBC PENSION TRUST LTD

Project: TRAVELODGE
STOCKLEY PARK
UXBRIDGE

Drawing: FIRST FLOOR PLAN

Purpose: PLANNING Date: FEB 2024
Scale: 1:200@A3 Drawn: EC
Dwg. No: J9614 - 205 Revision: B

A
205 **PROPOSED FIRST FLOOR PLAN**
1:200@A3