


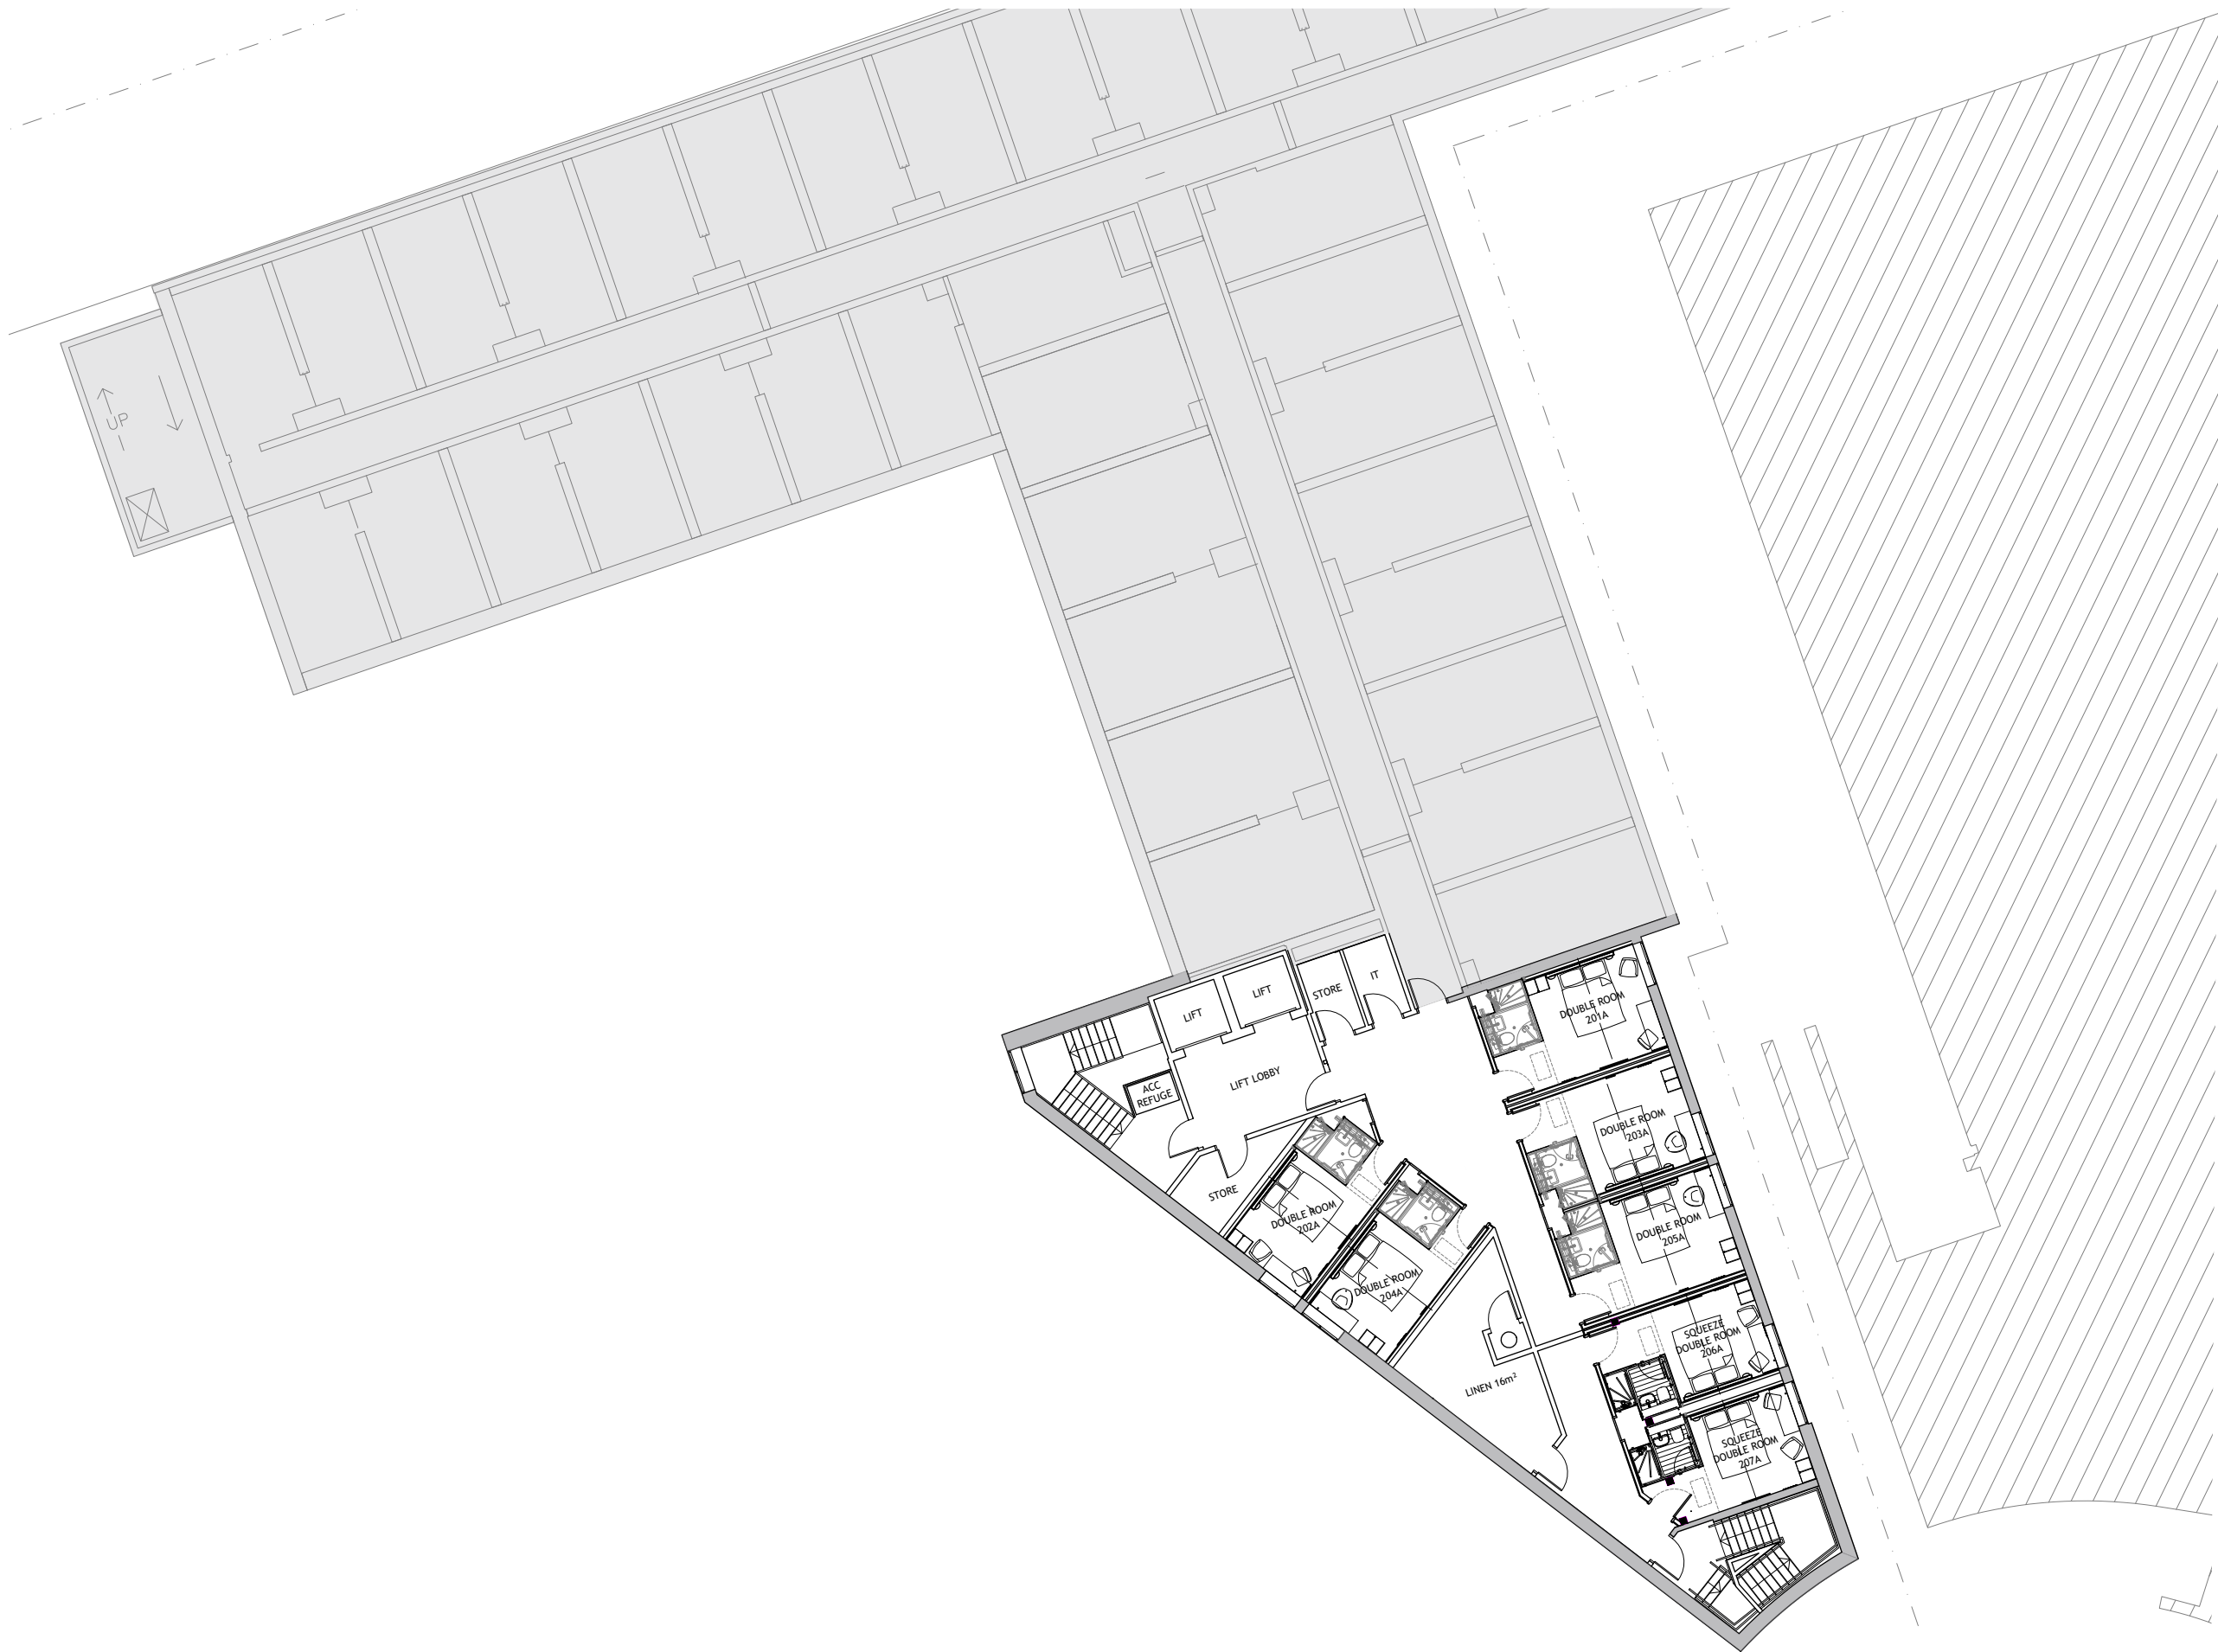

Copyright JWA Architects Limited
Do not scale



B 29.11.24 ROOM TITLES ADDED
A 09.05.24 TITLE UPDATED EC
EC



JWA Architects Limited
1st Floor, Old Town Hall,
Church Street,
Market Harborough
Leicestershire, LE16 7AA

T +44 (0) 1858 525343
E office@jwa-architects.co.uk
W www.jwa-architects.co.uk

Client: BBC PENSION TRUST LTD

Project: TRAVELODGE
STOCKLEY PARK
UXBRIDGE

Drawing: THE ANNEX
SECOND FLOOR PLAN
EXISTING HOTEL

Purpose: PLANNING Date: MAR 2024
Scale: 1:200@A3 Drawn: EC
Dwg. No: J9614 - 207 Revision: B

A

207

PROPOSED SECOND FLOOR PLAN 'EXISTING HOTEL'

1:200@A3