


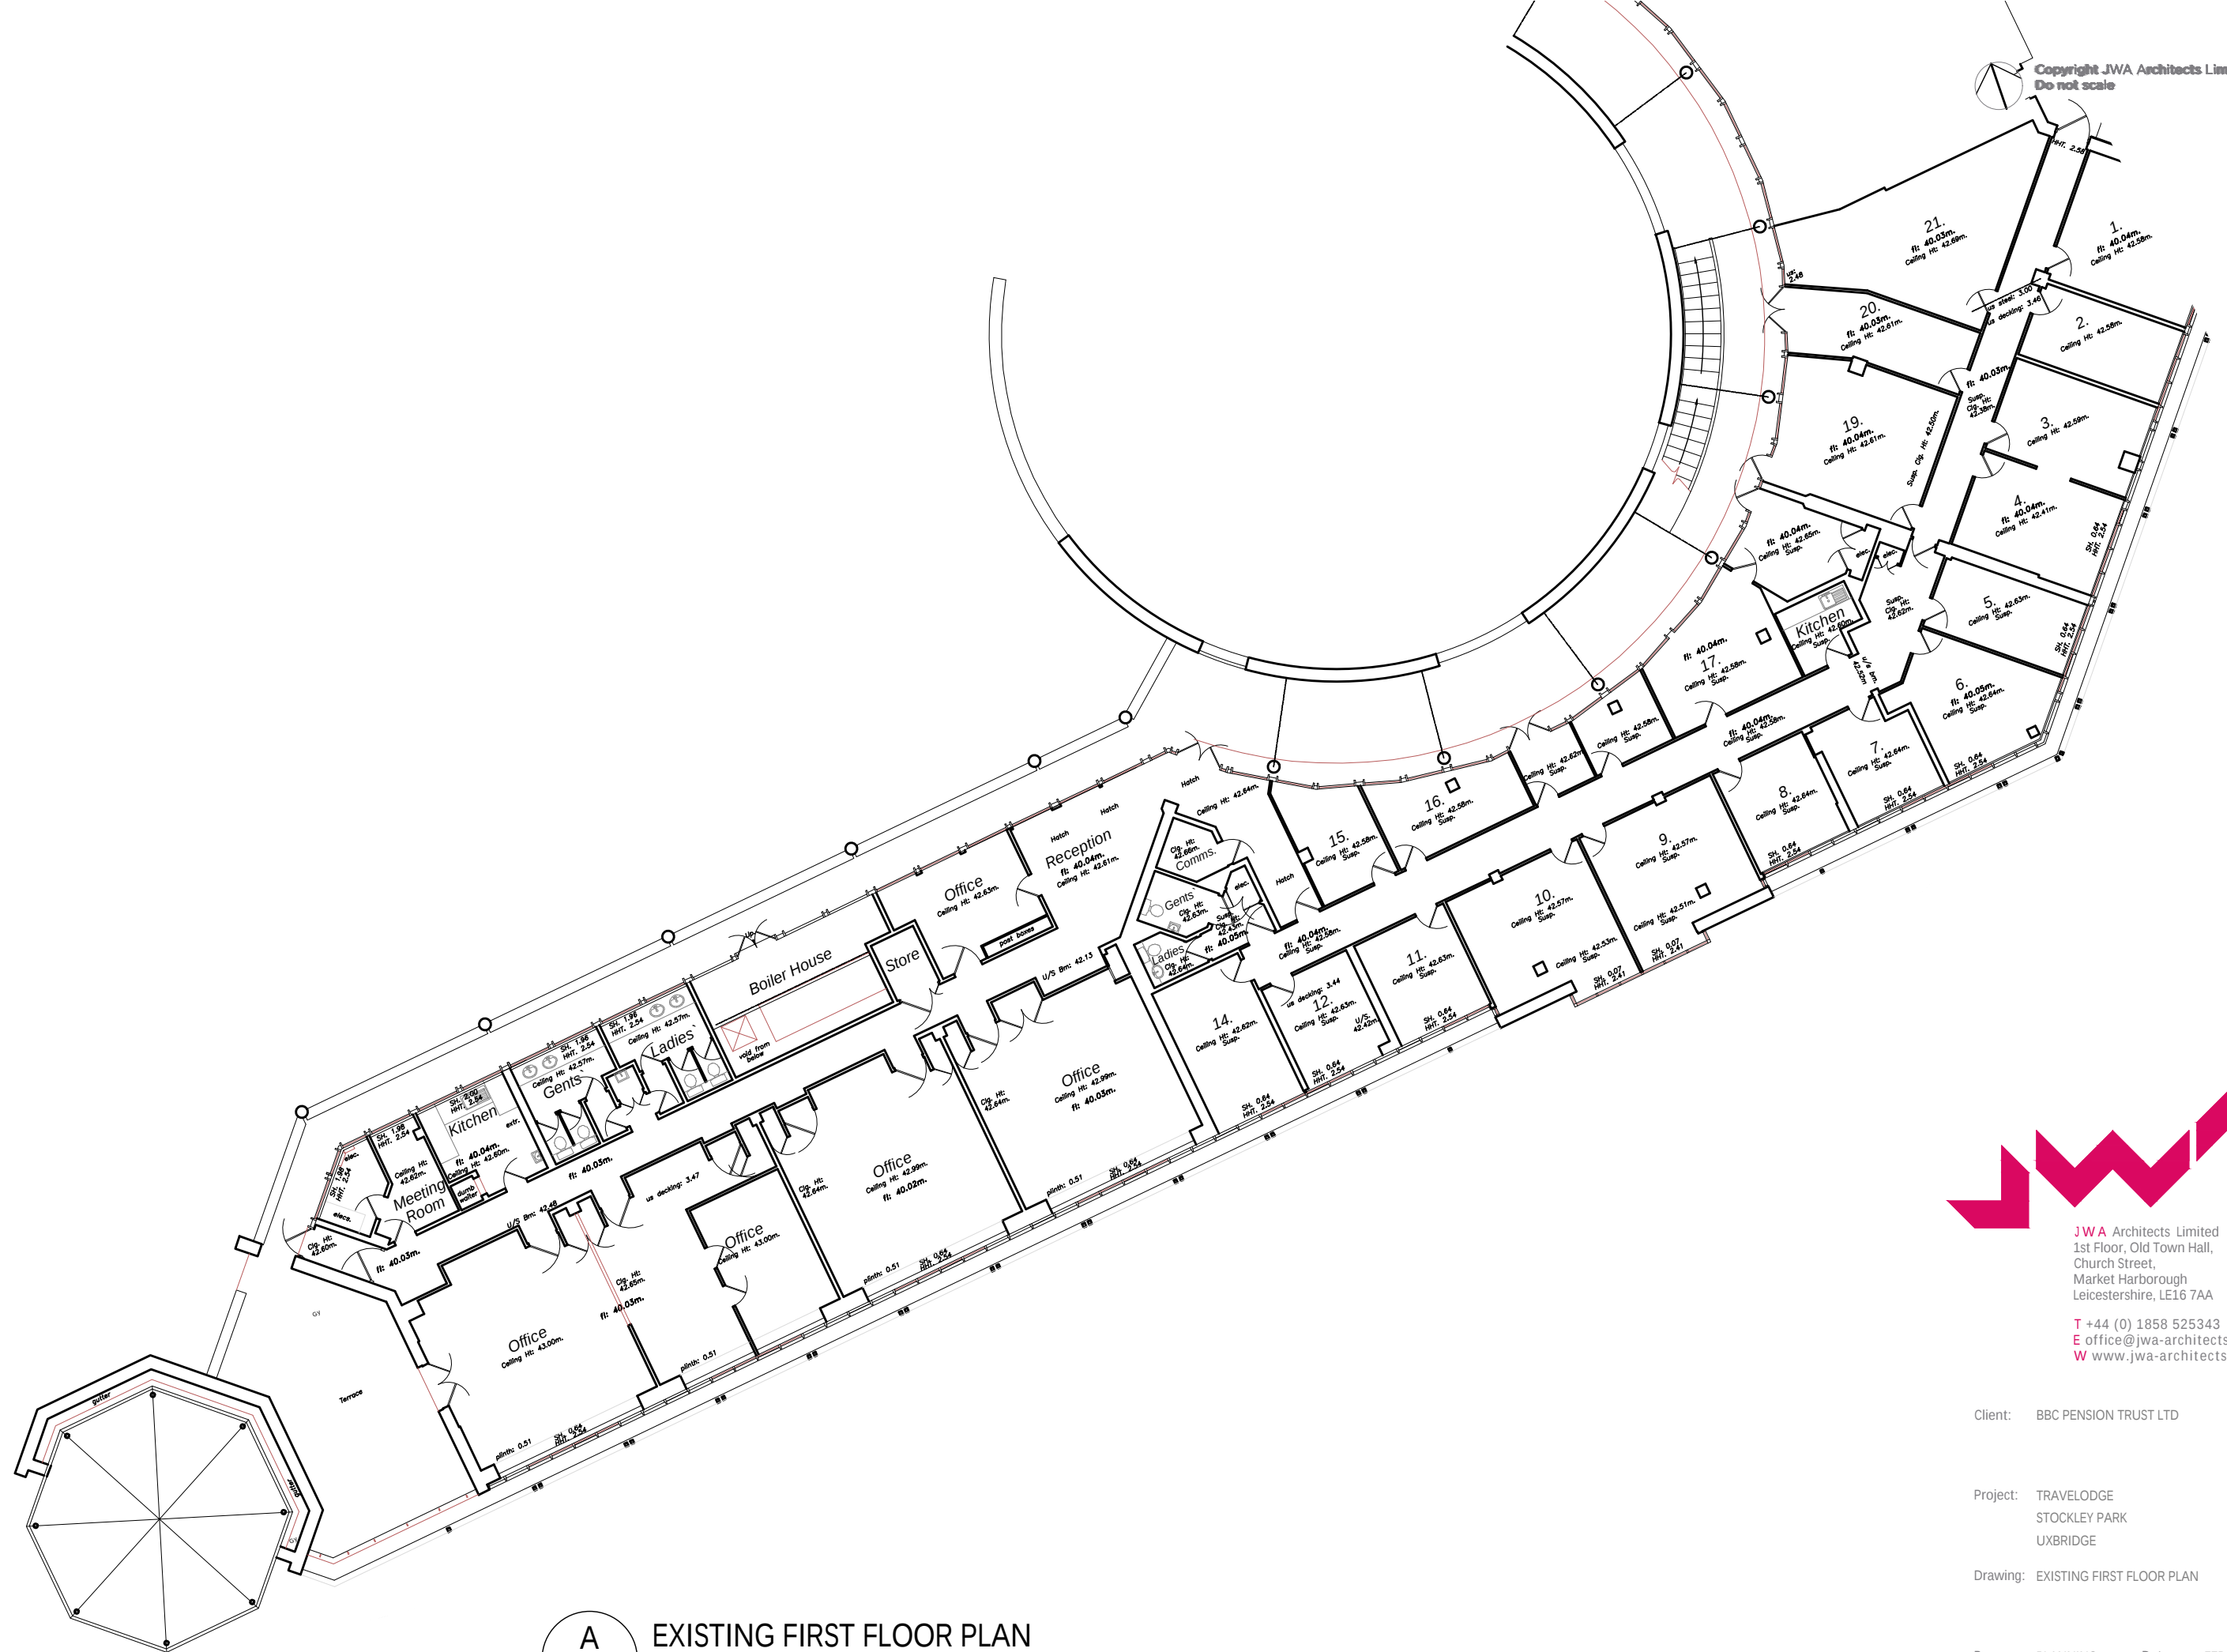

JWA Architects Limited
1st Floor, Old Town Hall,
Church Street,
Market Harborough
Leicestershire, LE16 7AA

T +44 (0) 1858 525343
E office@jwa-architects.co.uk
W www.jwa-architects.co.uk

Client: BBC PENSION TRUST LTD

Project: TRAVELODGE
STOCKLEY PARK
UXBRIDGE

Drawing: EXISTING FIRST FLOOR PLAN

A
212
EXISTING FIRST FLOOR PLAN
1:200@A3

Purpose: PLANNING
Scale: 1:200@A3
Dwg. No: J9614 - 212
Date: FEB 2024
Drawn: EC
Revision: /