


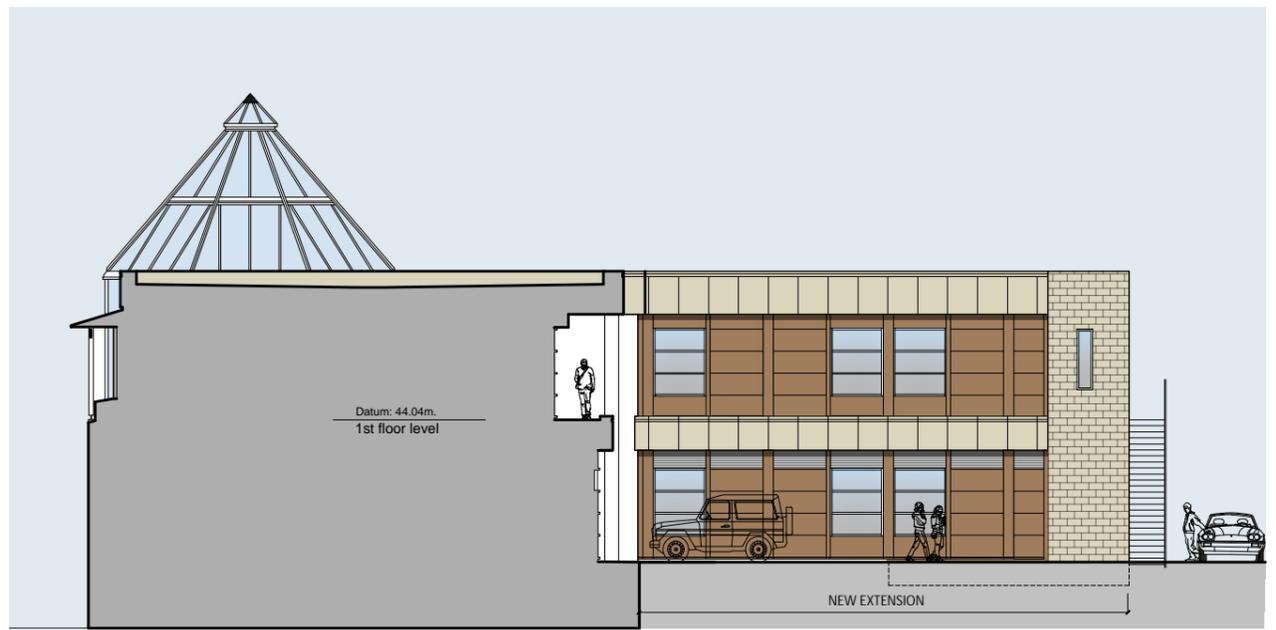

1 NORTH ELEVATION  
Scale 1:200 @ A3



Datum: 33.00m.  
Section B.

2 EAST ELEVATION  
Scale 1:200 @ A3

Revisions:


Project: STOCKLEY PARK

Drawing: PROPOSED ELEVATIONS  
SHEET 1

Client:

Purpose: PRELIMINARY  
Scale: 1:200 @ A3  
Dwg. No: J9614-SK30

Date: 08.01.26  
Drawn: MPG  
Revision:

## JWA ARCHITECTS

JWA Architects Limited  
1st Floor, Old Town Hall,  
Church Street,  
Market Harborough  
Leicestershire, LE16 7AA

T: +44 (0) 1858 525343  
E: office@jwa-architects.co.uk  
W: www.jwa-architects.co.uk