



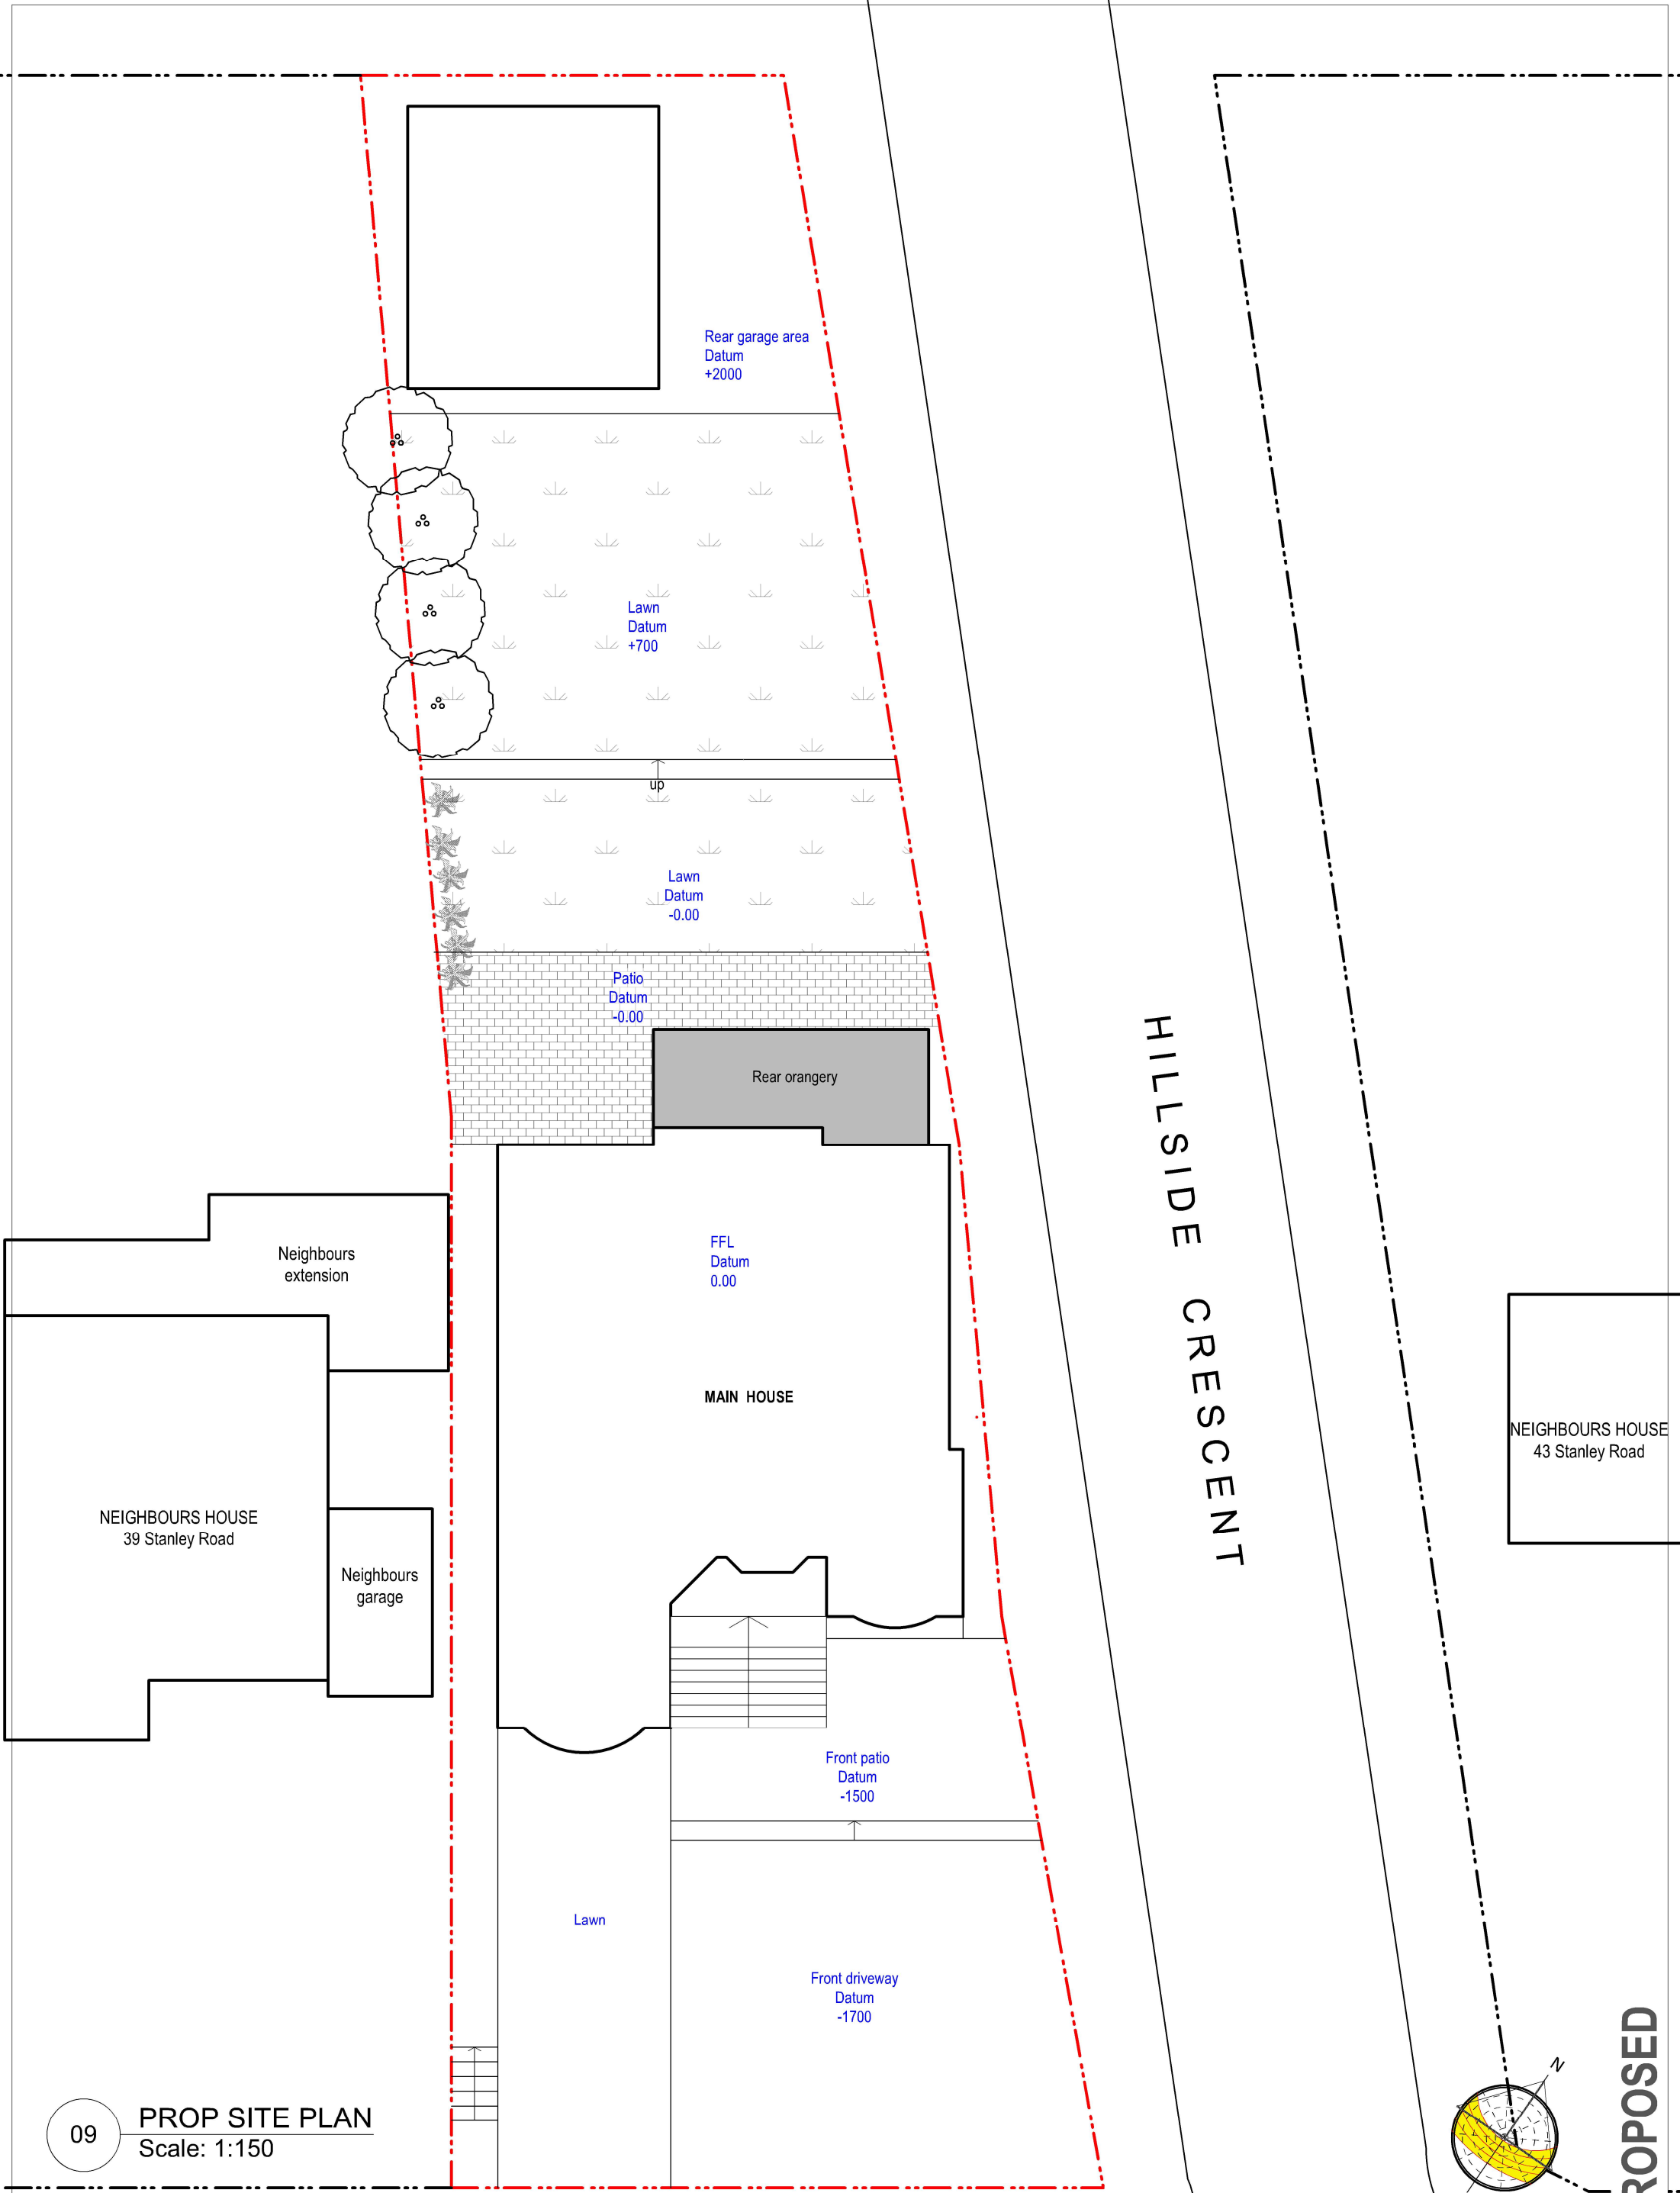

HILLSIDE CRESCENT

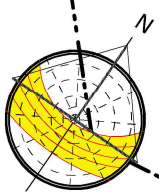


PROPOSED

09 PROP SITE PLAN  
Scale: 1:150



tel : 0796 222 3141  
email : sandeep@sskarchitects.co.uk

 

scale - 1 : 150 @ A3

Purpose - Householder planning application

|   |                                               |                  |
|---|-----------------------------------------------|------------------|
| © SSK architects owns the copyright of this drawing which must not be reproduced in whole or part without the written permission. | PROJECT: 41 Stanley Rd,<br>Northwood, HA6 1RQ | DATE: 30/05/2023 |
|   | DWG NO: <b>PROP SITE</b> <b>09</b>            | REVISION:        |