


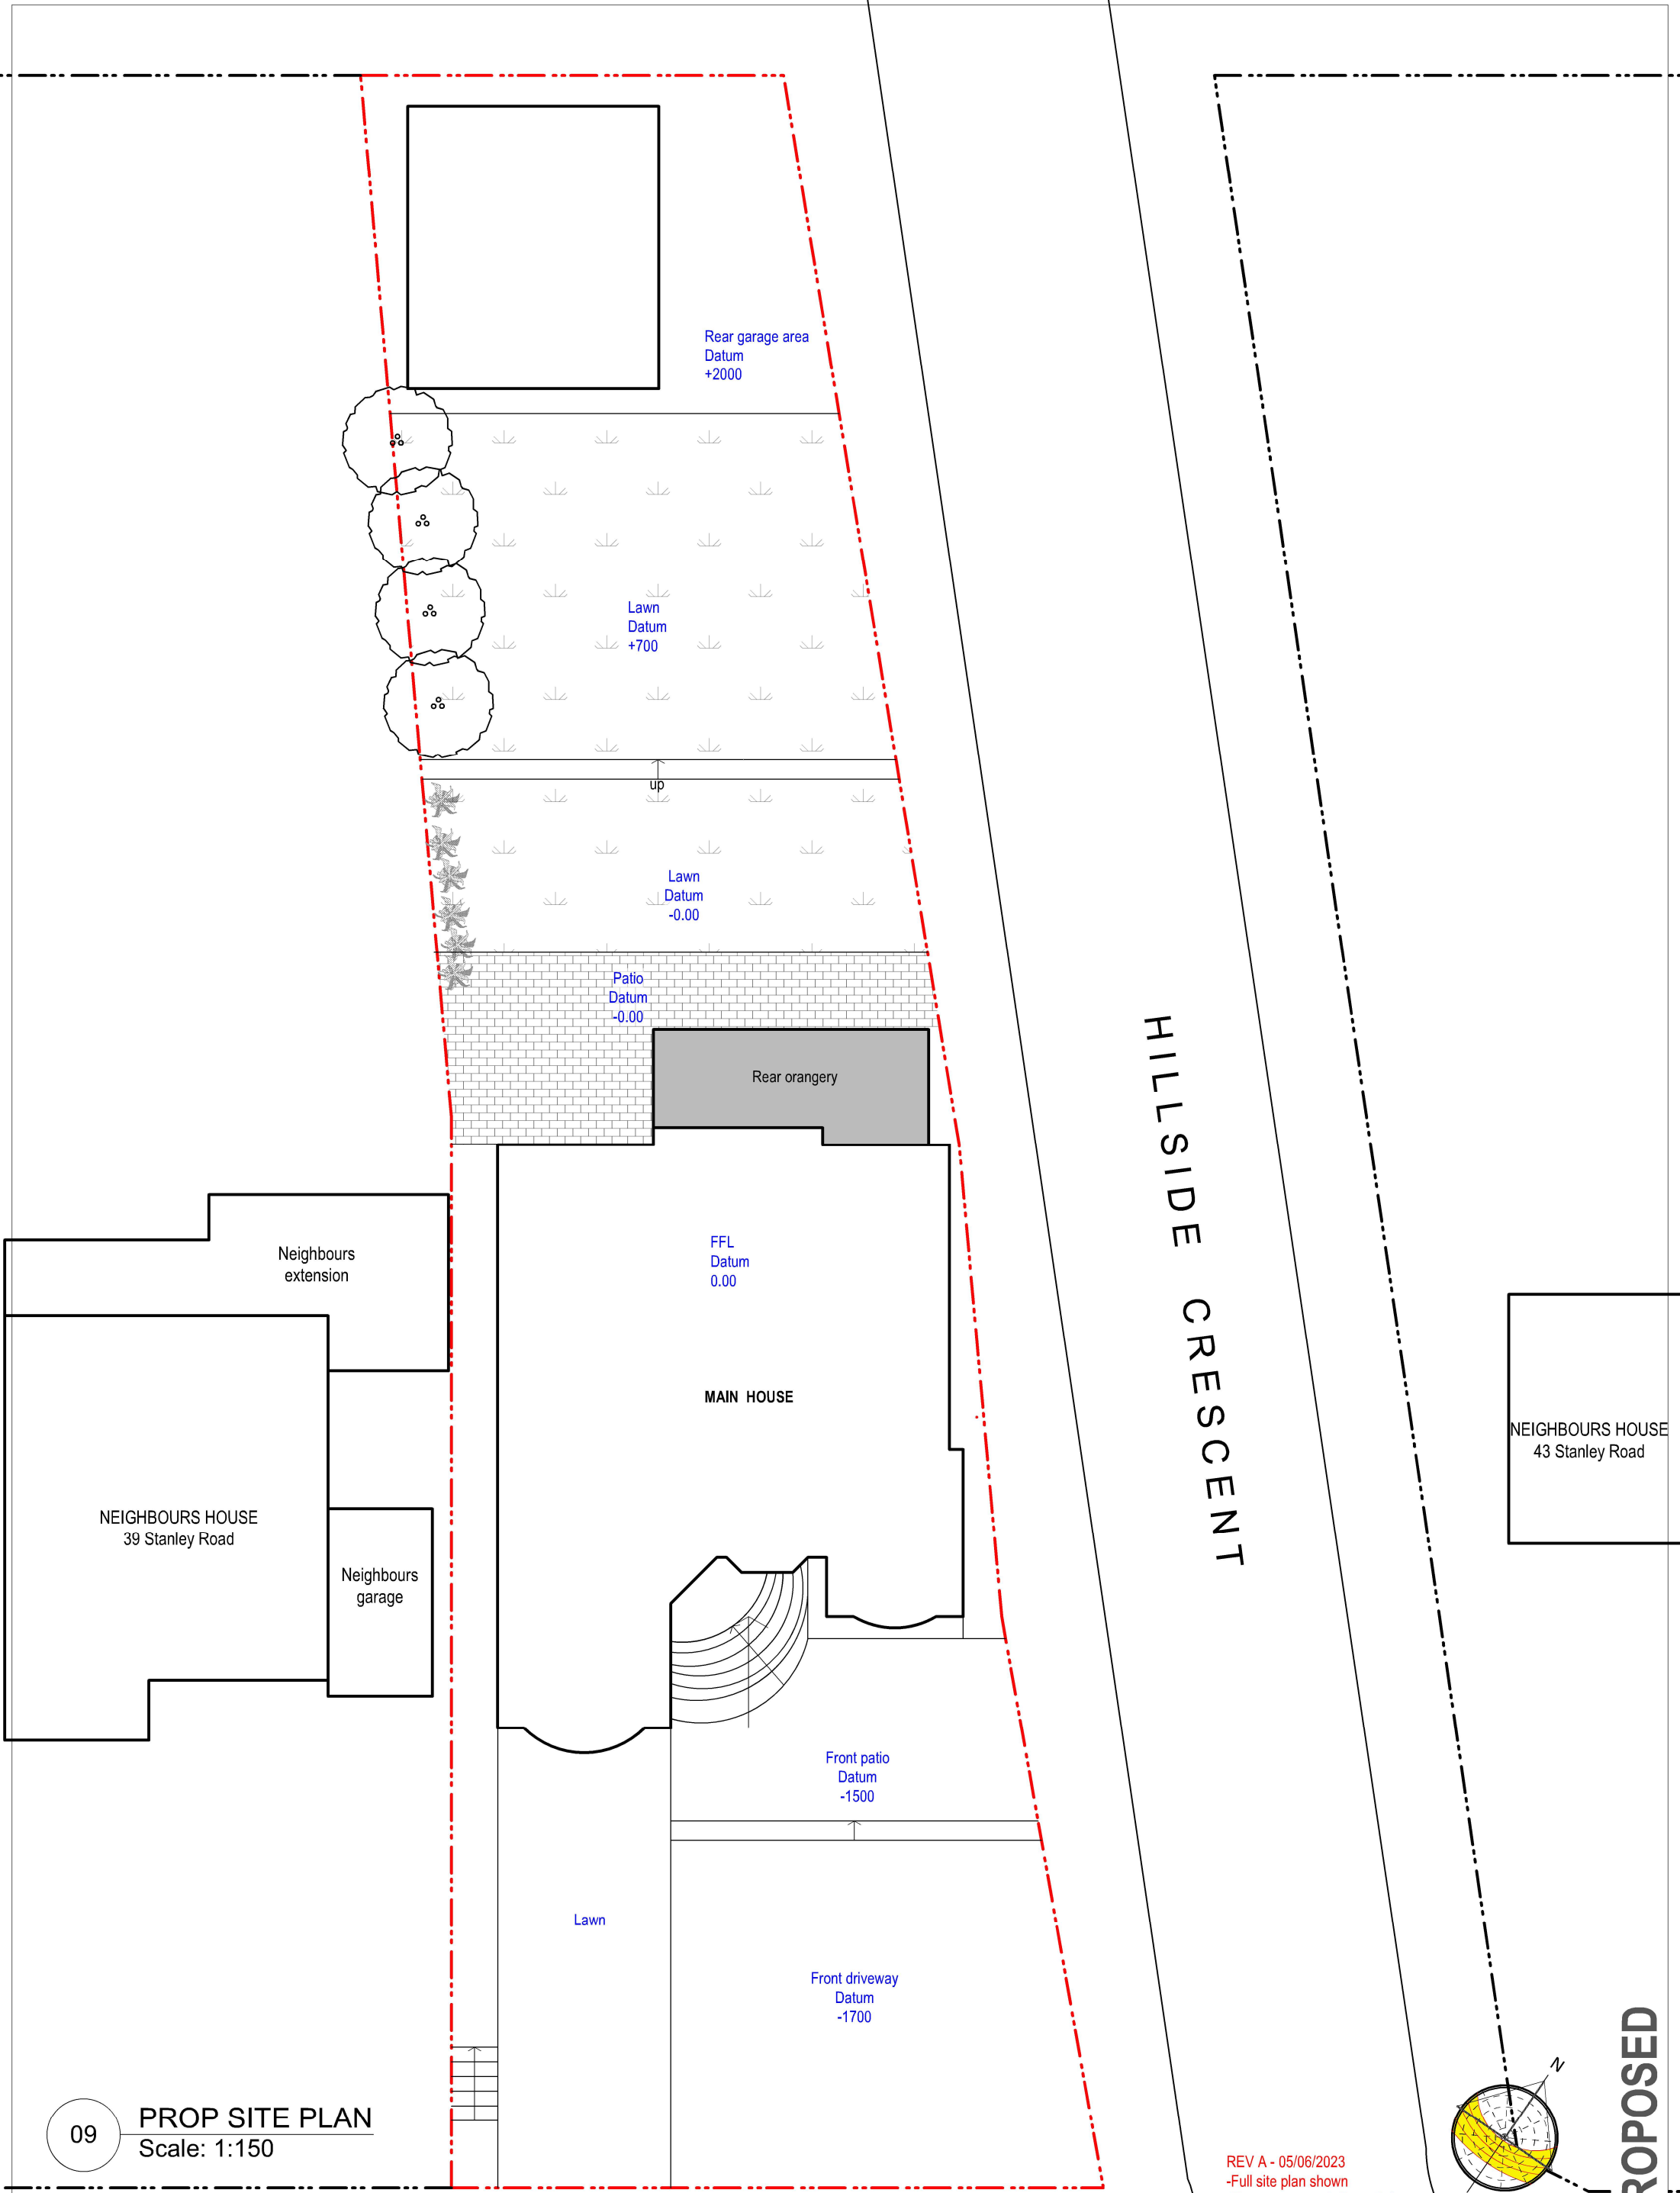


09

PROP SITE PLAN
Scale: 1:150




tel : 0796 222 3141
email : sandeep@sskarchitects.co.uk

 

scale - 1 : 150 @ A3

Purpose - Householder planning application

© SSK architects owns the copyright of this drawing which must not be reproduced in whole or part without the written permission.	PROJECT:	41 Stanley Rd, Northwood, HA6 1RQ	DATE:	30/05/2023
	DWG NO:	PROP SITE	REVISION:	A
	09			

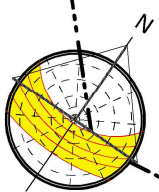

PROPOSED

REV A - 05/06/2023
-Full site plan shown
-Front steps revised to existing