


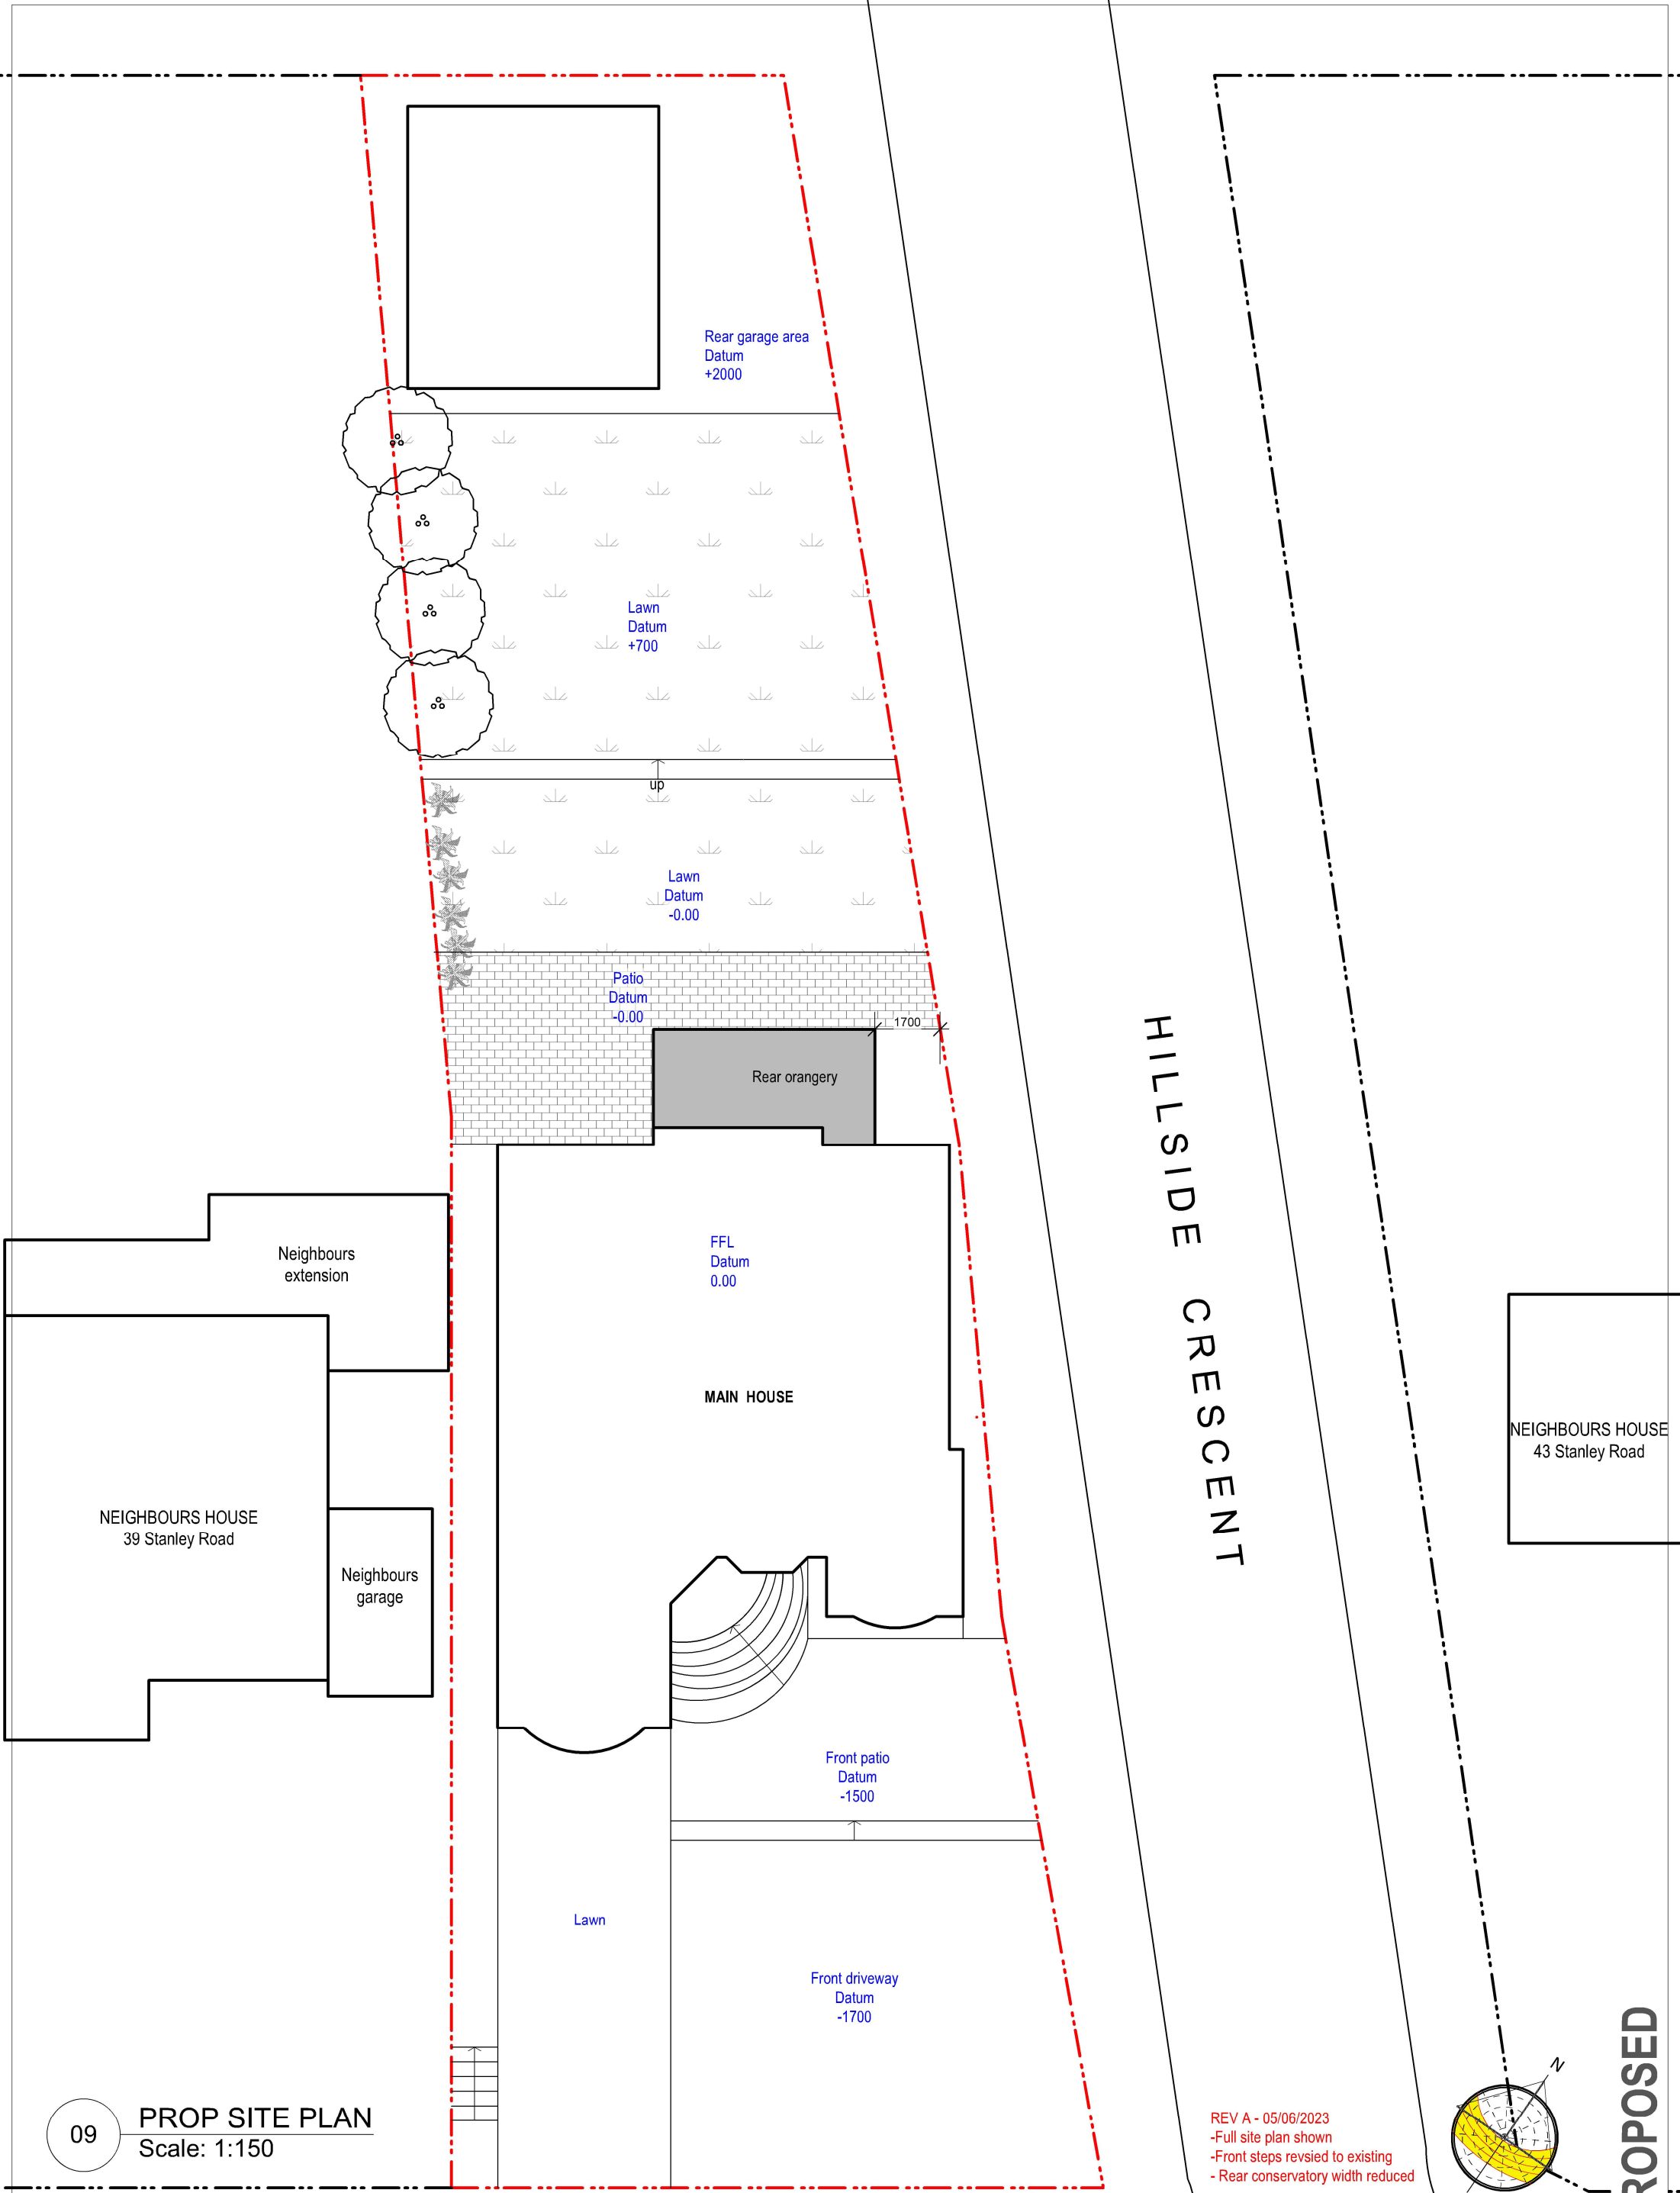


09

PROP SITE PLAN
Scale: 1:150



tel : 0796 222 3141
email : sandeep@sskarchitects.co.uk

 


scale - 1 : 150 @ A3

Purpose - Householder planning application

© SSK architects owns the copyright of this drawing which must not be reproduced in whole or part without the written permission.	PROJECT: 41 Stanley Rd, Northwood, HA6 1RQ		DATE: 30/05/2023
	DWG NO: PROP SITE		REVISION: A
	09		

- REV A - 05/06/2023
- Full site plan shown
- Front steps revised to existing
- Rear conservatory width reduced

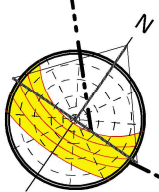

PROPOSED