




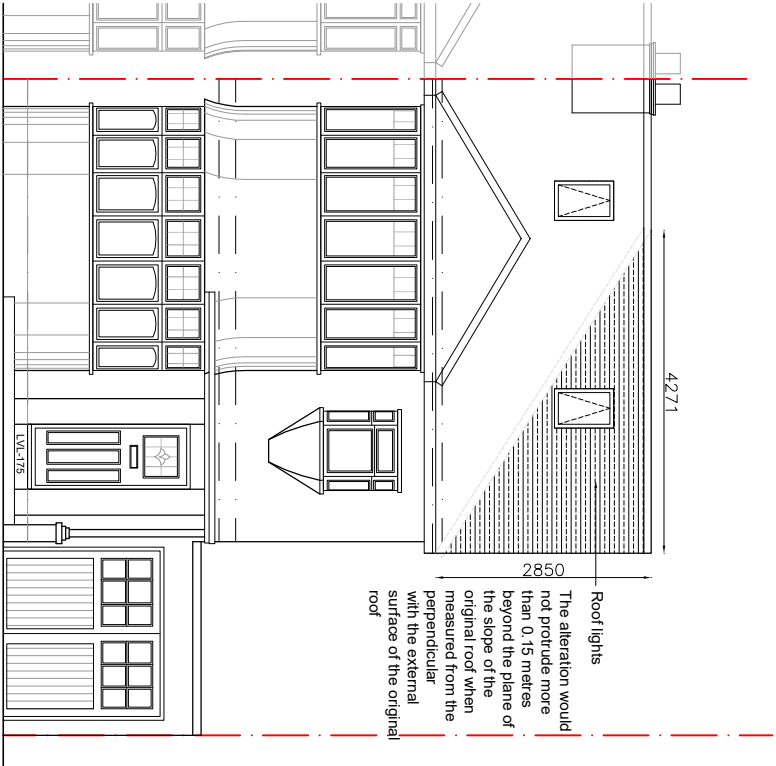


PROPOSED FRONT ELEVATION
SCALE 1:100

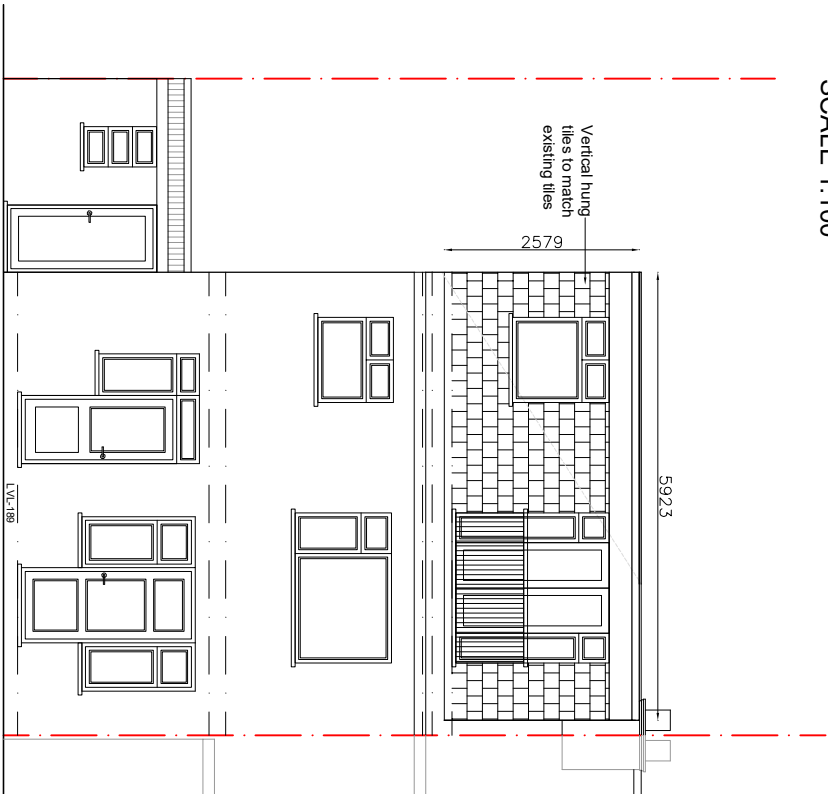


PROPOSED REAR ELEVATION
SCALE 1:100

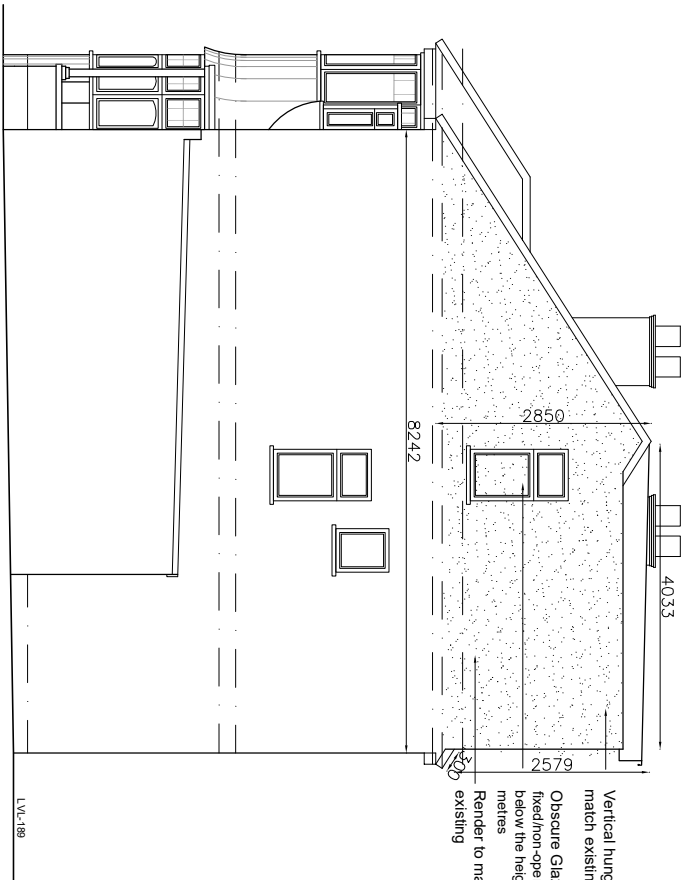

PROPOSED SIDE ELEVATION (VIEW FROM NO. 50)
SCALE 1:100

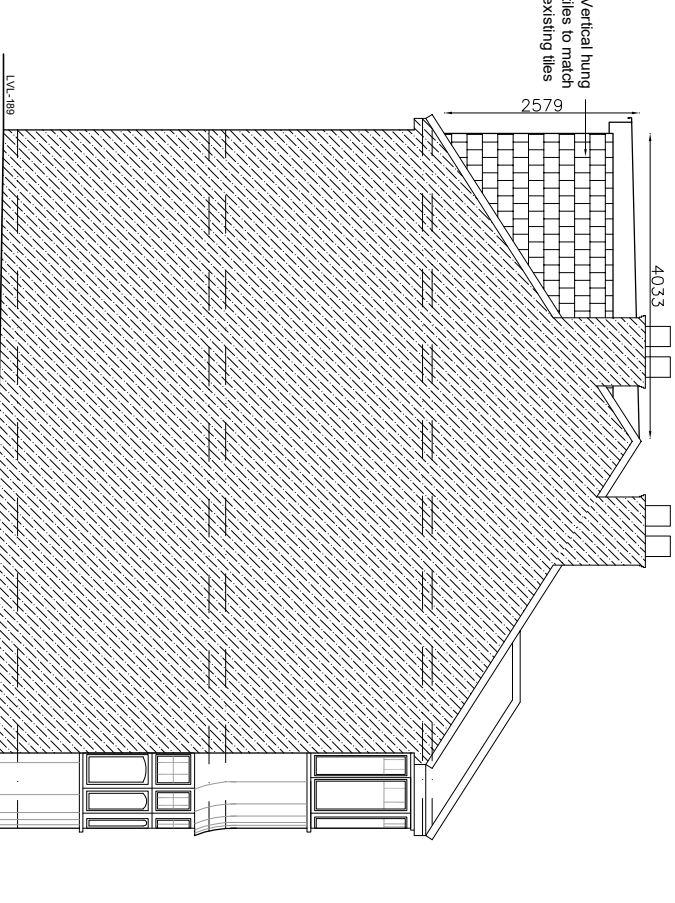

PROPOSED SIDE ELEVATION (VIEW FROM NO. 46)
SCALE 1:100

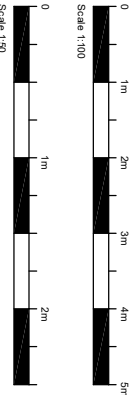GENERAL NOTES All dimensions, levels, sizes, positions and locations of particulars as indicated on drawings are to be verified by the appointed Contractor on site prior to engaging in works. Any discrepancies must be reported to the Architect/Surveyor/Engineer or responsible person/s immediately. No dimension to be scaled from the drawings for construction purposes unless otherwise indicated. All work is to comply with current Building Regulations.		Party Wall etc. Act 1996 would apply and contractor is to assure that no work is commenced until this formally is completed. The sole purpose of this drawing is the procurement of Planning Permission and Building Regulation approval and work is NOT to commence before such approvals. Where this drawing is used for the works, contractor should request at the time of tender, from the tenderer, full specification and schedule of work. To avoid any disputes, this schedule of works in conjunction with the drawings would be used to resolve matters. Contractor to assure and satisfy himself that necessary Planning permission and Building Regulations are approved before tendering or commencement of works.		The competent person is to send to the local authority via the scheme provider a self-certification certificate within 30 days of the electrical works' completion. The client must receive both a copy of the self certificate and a BS7671 Electrical Installation Test Certificate. (Reg P1) The Gas and Boiler installations will be carried out by a suitably qualified CORGI registered gas engineer or equal approved. The Contractor is responsible for ensuring compliance with the CDM Regulations, and appropriate Health & Safety on site precautions.																	
 Scale 1:100		 Scale 1:50		<table><tr><th>REVISION</th><th>DESCRIPTION</th><th>BY</th><th>DATE</th></tr><tr><td> </td><td> </td><td> </td><td> </td></tr><tr><td> </td><td> </td><td> </td><td> </td></tr><tr><td> </td><td> </td><td> </td><td> </td></tr></table>		REVISION	DESCRIPTION	BY	DATE												
REVISION	DESCRIPTION	BY	DATE																		
PROJECT 48 LOWLANDS ROAD, HARROW, HA5 1TU		 SHAH DESIGNS LTD +44 (0)7955 433 242 15 Derwent Avenue, Pinner, HA5 4QH d@shahdesigns.co.uk www.shahdesigns.co.uk		<table><tr><td colspan="2">DRAWING TITLE PROPOSED ELEVATIONS</td></tr><tr><td>DATE 11.06.2021</td><td>DRAWN BY SD</td></tr><tr><td>SCALE 1:100 @ A3</td><td>CHECKED BY SD</td></tr><tr><td colspan="2">DRAWING NO. SD2137(P)12</td></tr></table>		DRAWING TITLE PROPOSED ELEVATIONS		DATE 11.06.2021	DRAWN BY SD	SCALE 1:100 @ A3	CHECKED BY SD	DRAWING NO. SD2137(P)12									
DRAWING TITLE PROPOSED ELEVATIONS																					
DATE 11.06.2021	DRAWN BY SD																				
SCALE 1:100 @ A3	CHECKED BY SD																				
DRAWING NO. SD2137(P)12																					

PLANNING ISSUE