



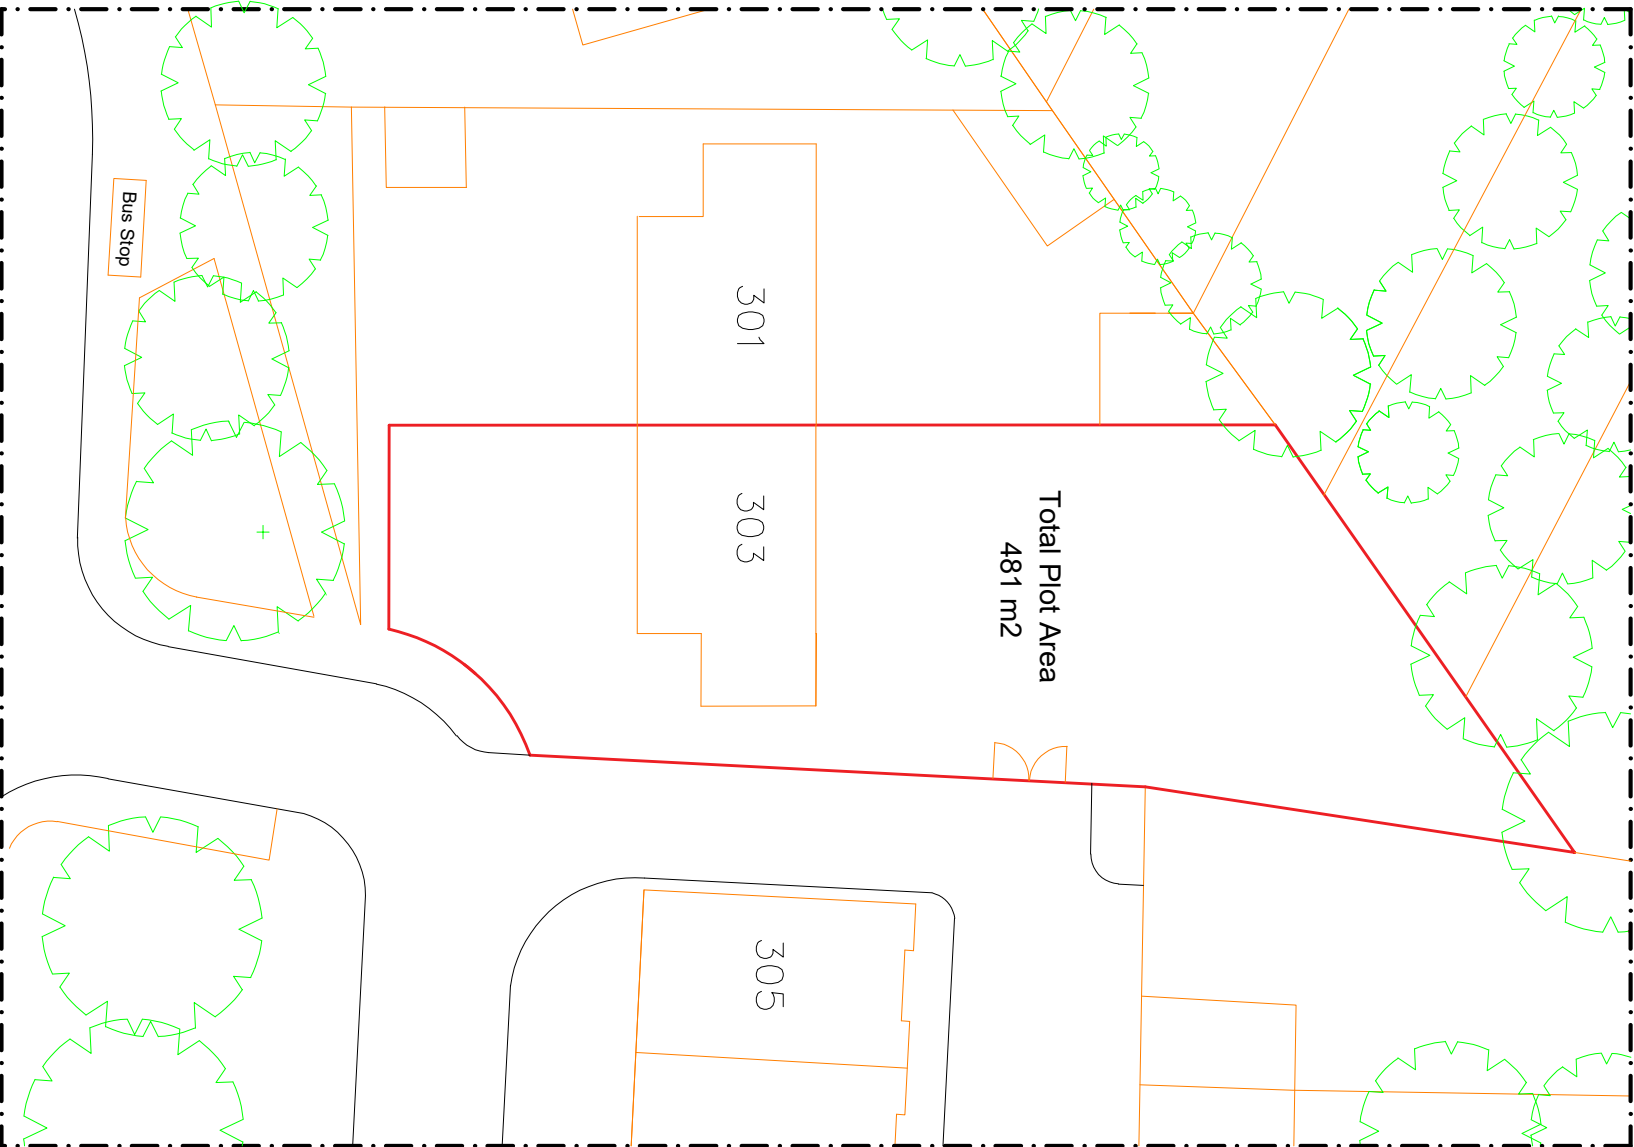

Existing Site Plan

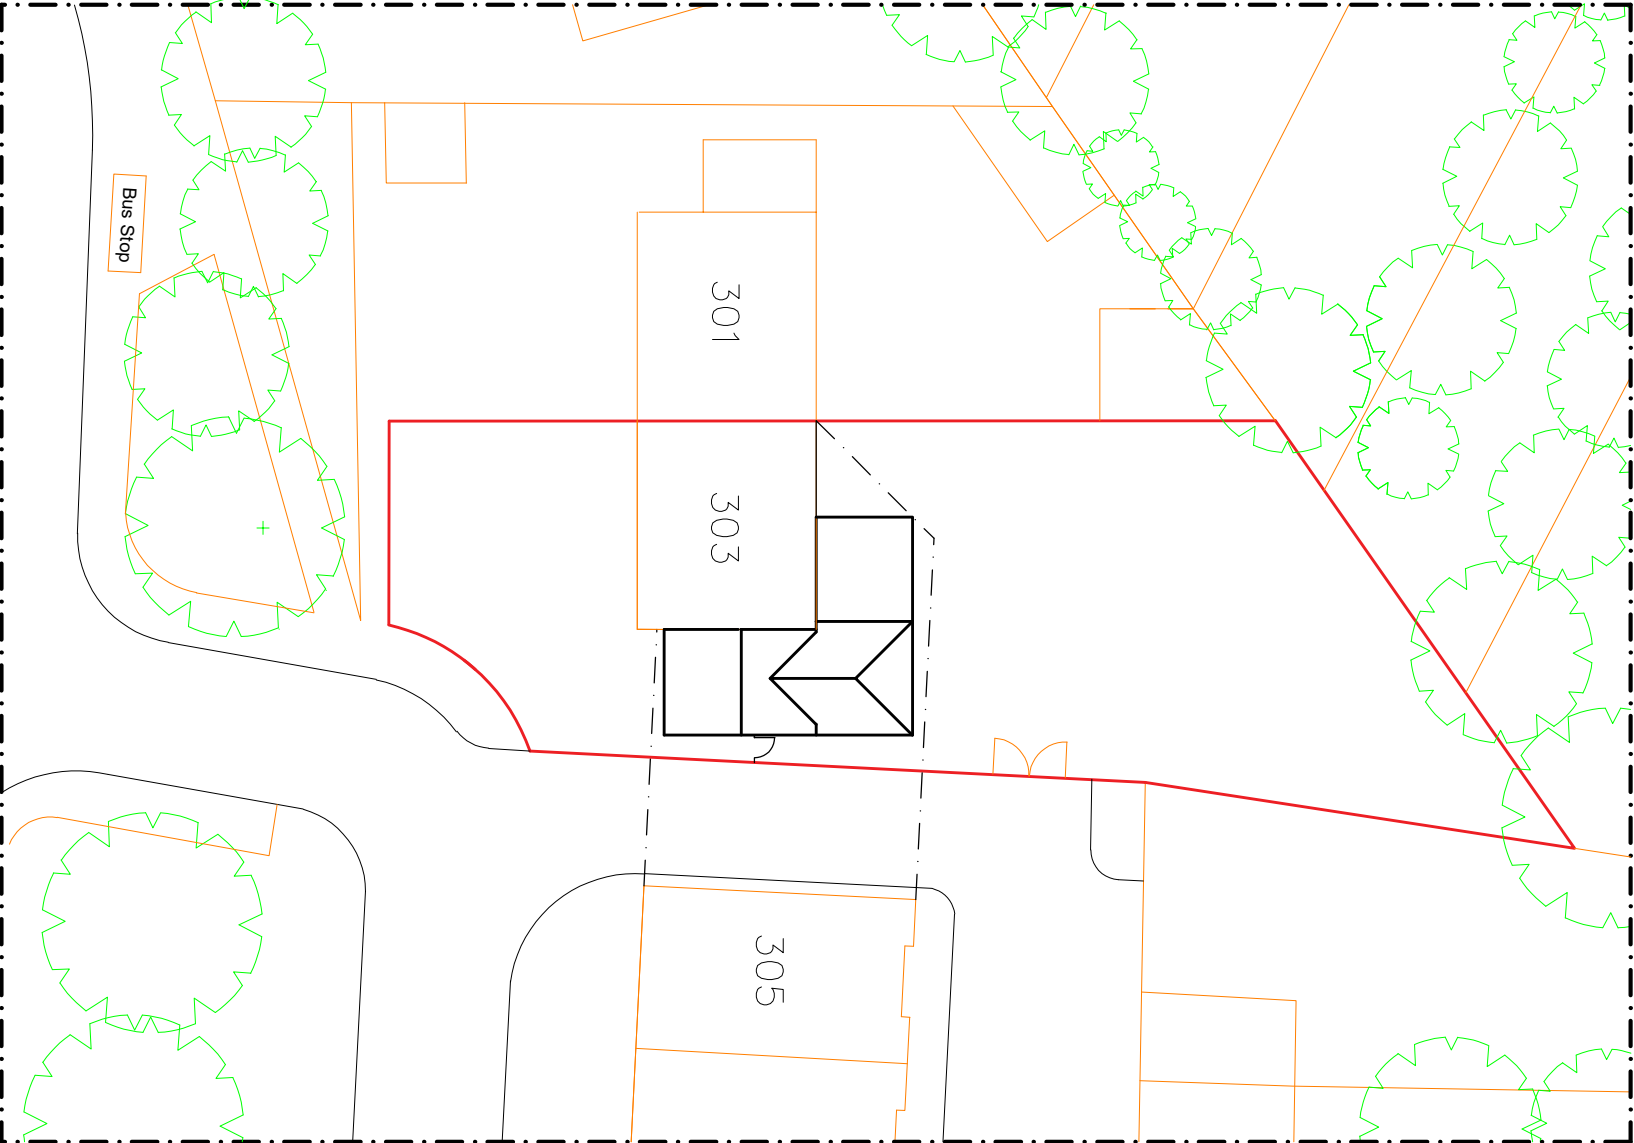

Proposed Site Plan



Scale 1:200 (A2)

Drawing Title:

Site Plan - Existing & Proposed
Part Two Storey, Part Single Storey Extension

Address:

303 Harlington Road
Hillingdon, Uxbridge, UB8 3JD

Dwg No:

303HR/Gray/2024

Sheet:

02 of 05

Scale:

1 : 200 (A2)

Dm by:

N. A. Gray

Date:

1st Sept 2024

Revision:

A