

Copyright of this drawing, the design and anything constructed from it is vested in the Architects and may not be produced without their written permission.  
This design is site specific and may not be reproduced on any other site without the Architects written permission


Only figured dimensions are to be used for construction purposes. This drawing is to be read in conjunction with all relevant details for the project. All dimensions are to be checked on site prior to commencement, any discrepancy is to be reported to the Architect or Contract Administrator  
All dimensions in millimeters unless noted otherwise

This drawing is provided in e-mail/file format as a guide only. The user should produce their own drawings and verify all dimensions and details. The Architects do not accept any responsibility for any discrepancies which may exist. If this is not acceptable to the recipient the drawing files must be returned unused, together with a written communication declining the acceptance of this condition.

This drawing is to be used solely for Planning purposes only, any other use is strictly forbidden.




west elevation

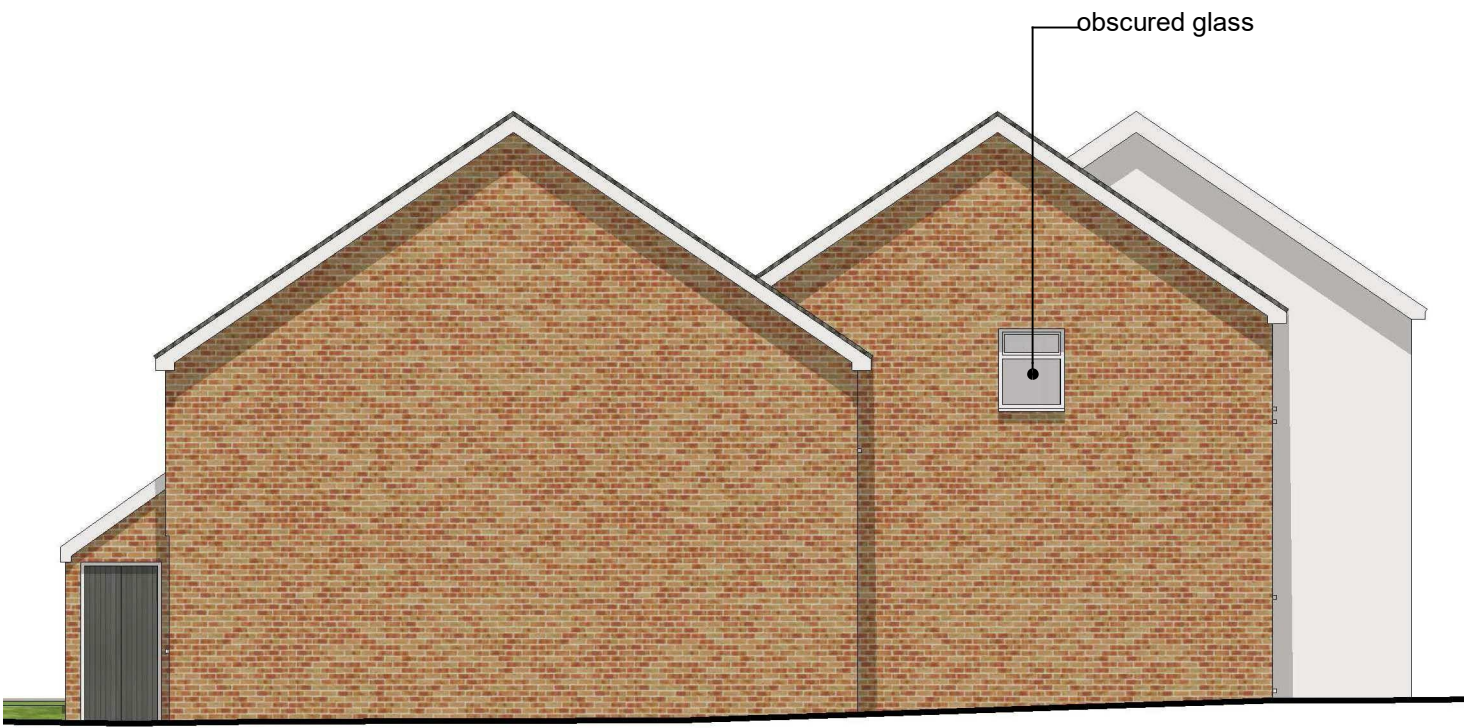



south elevation




east elevation

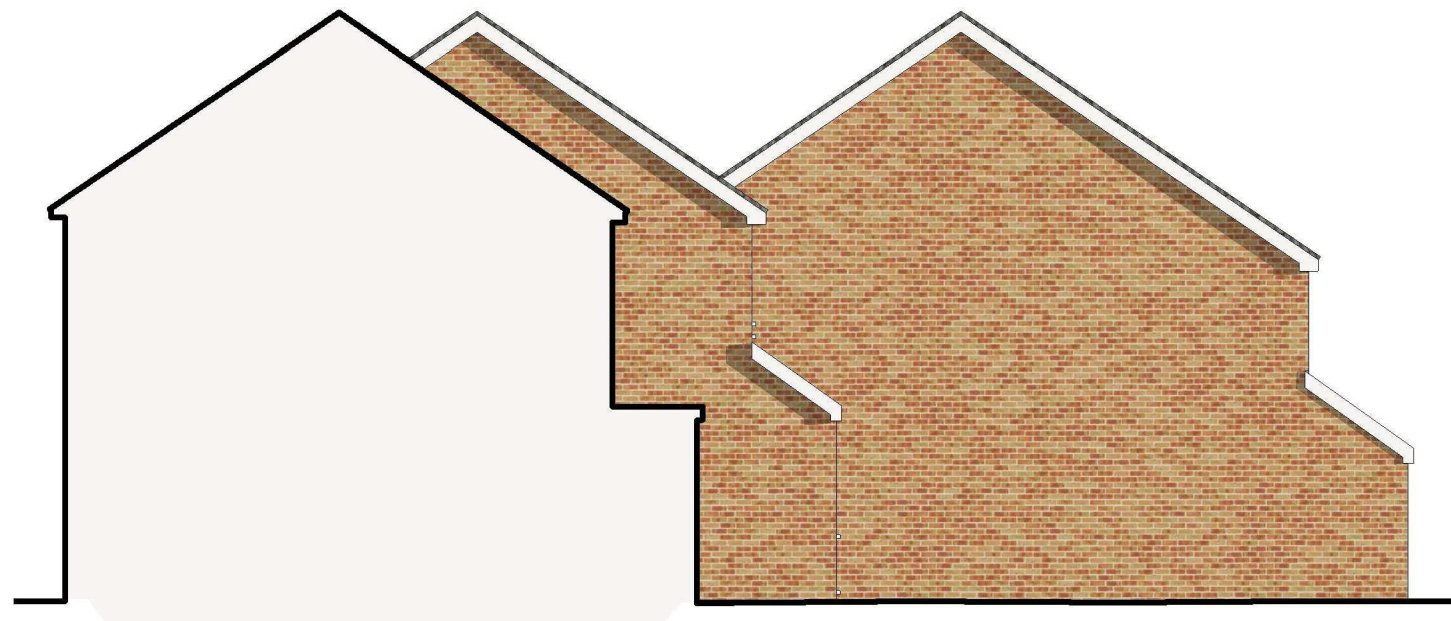

sectional north elevation

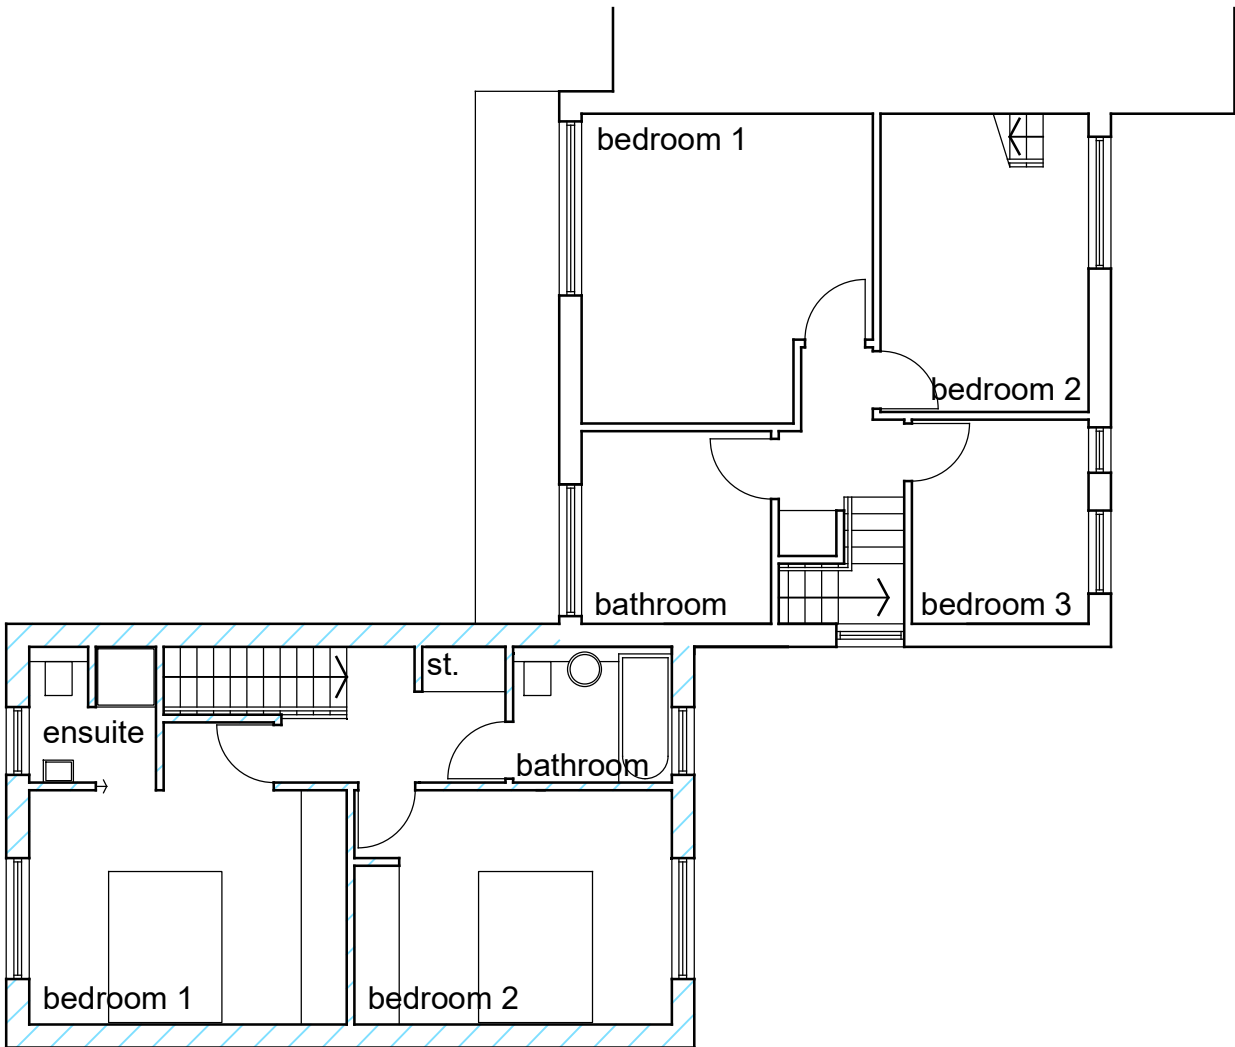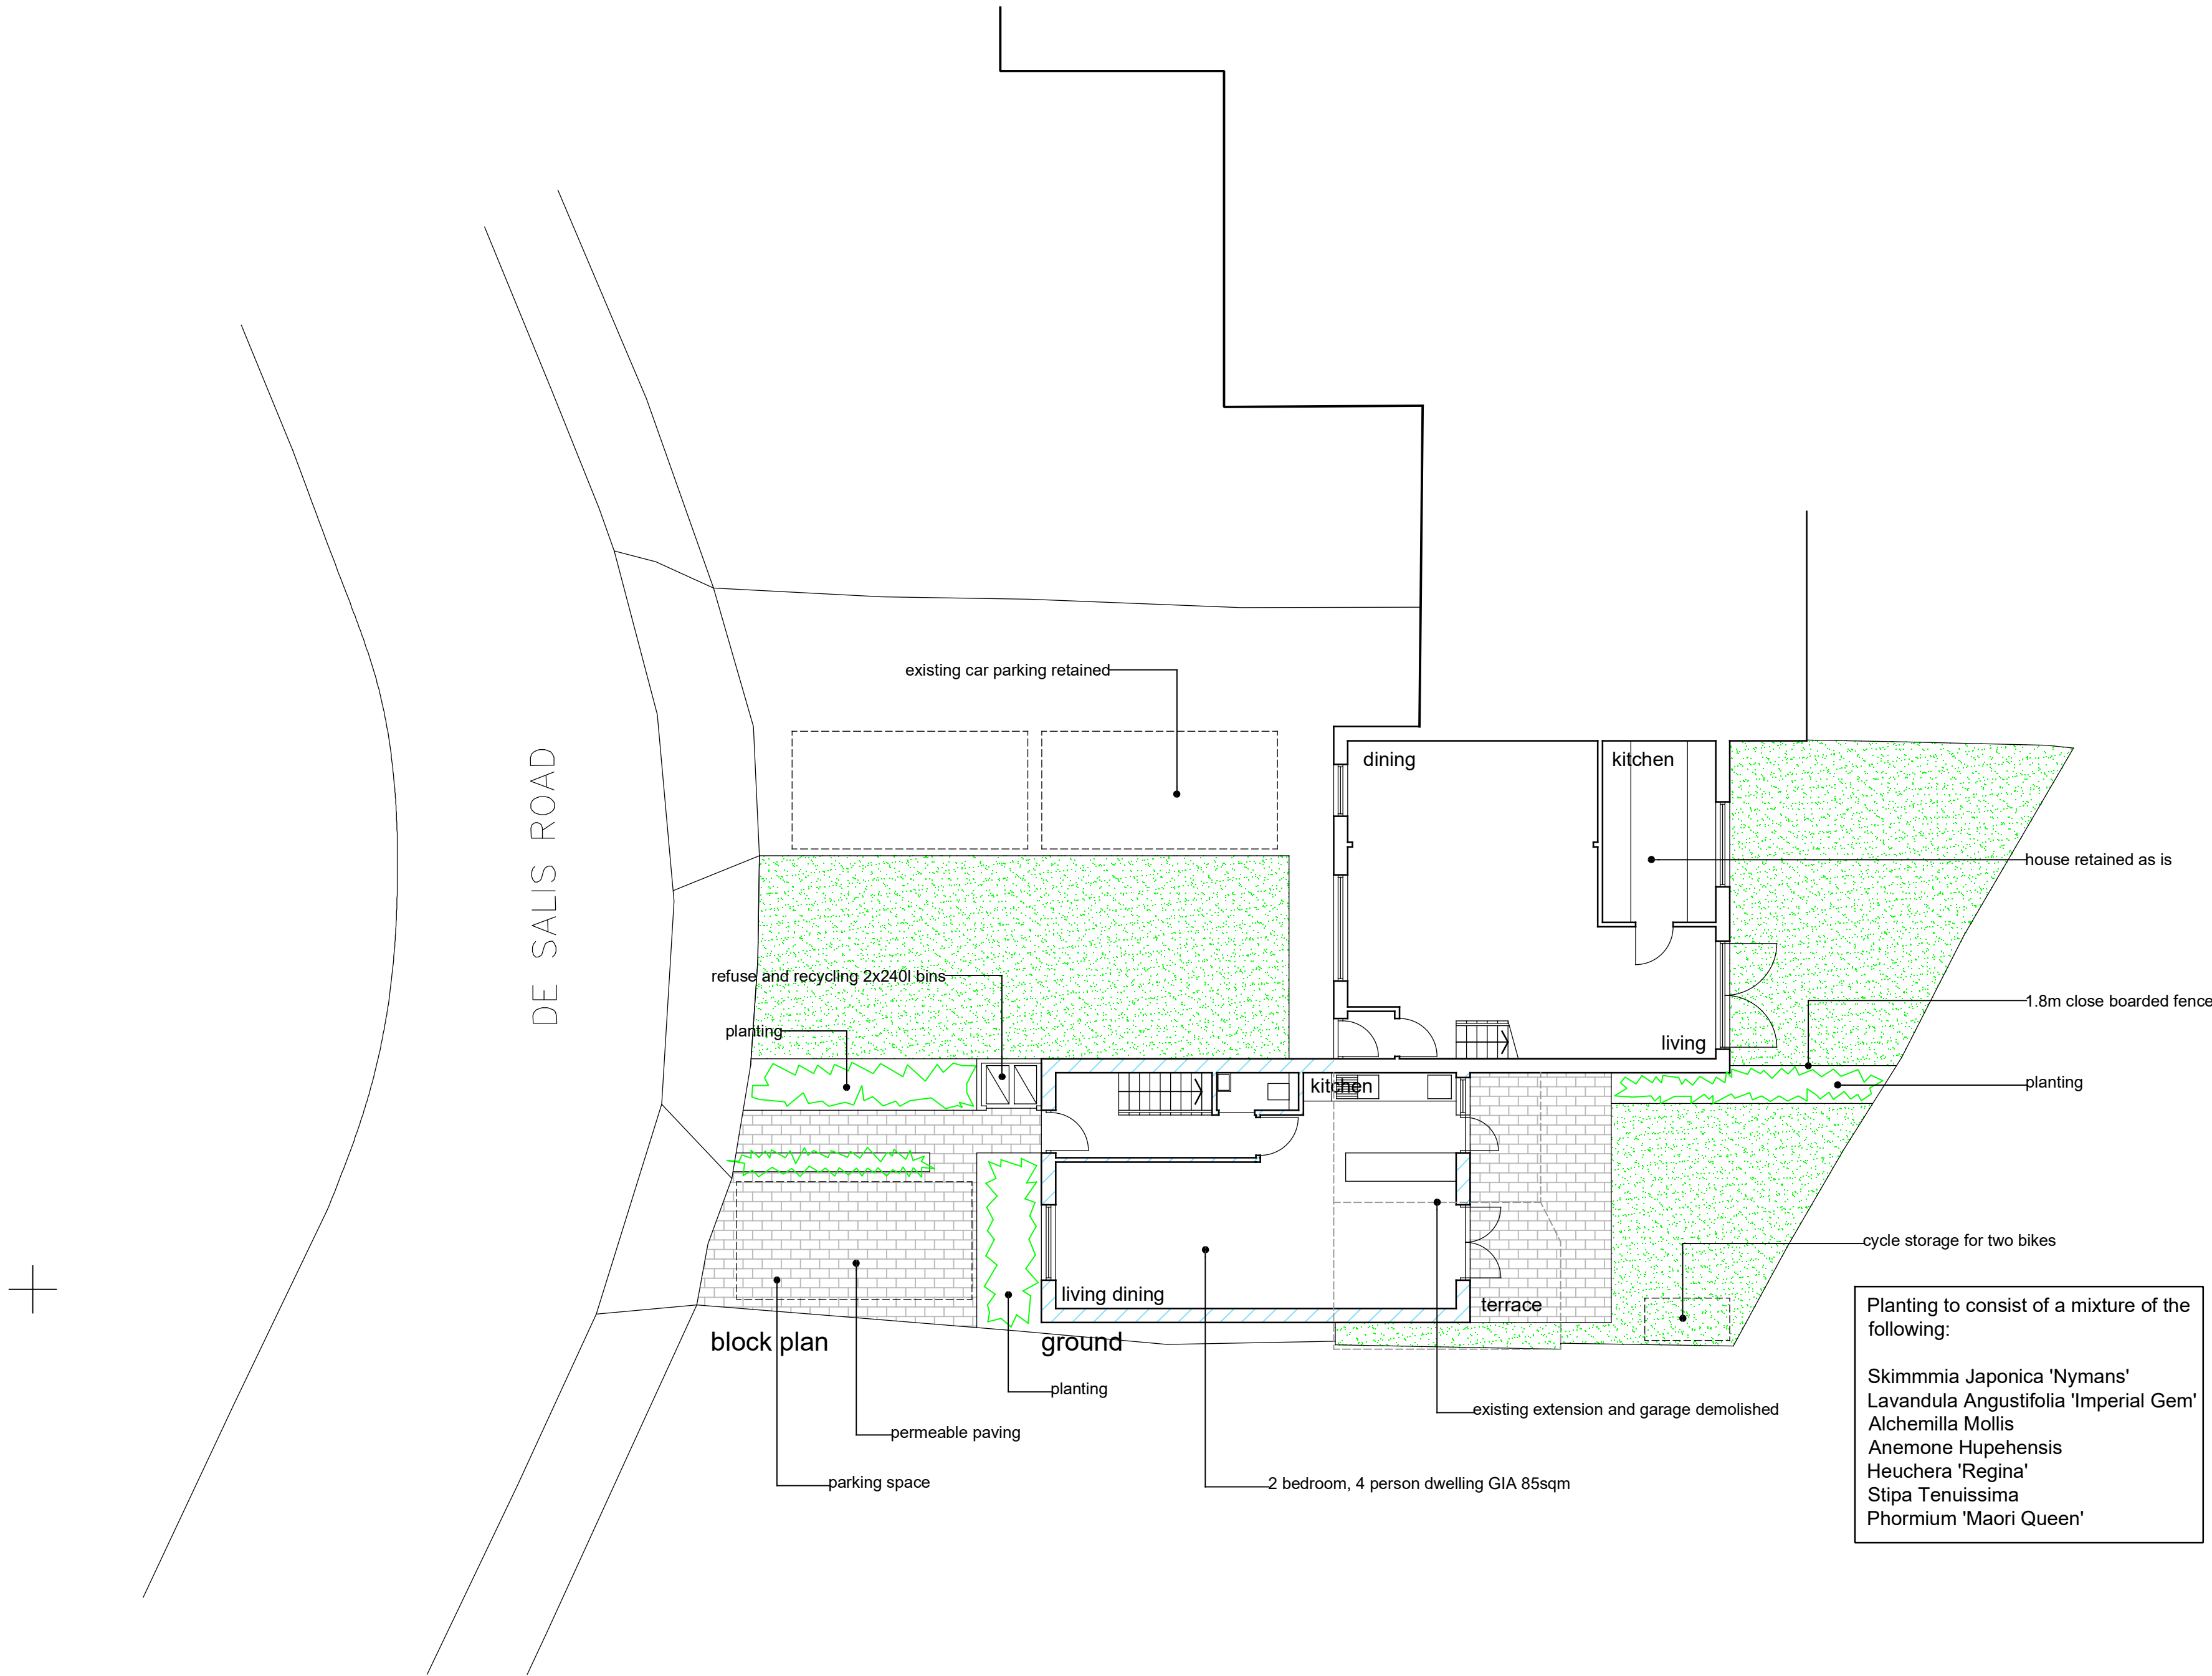

first

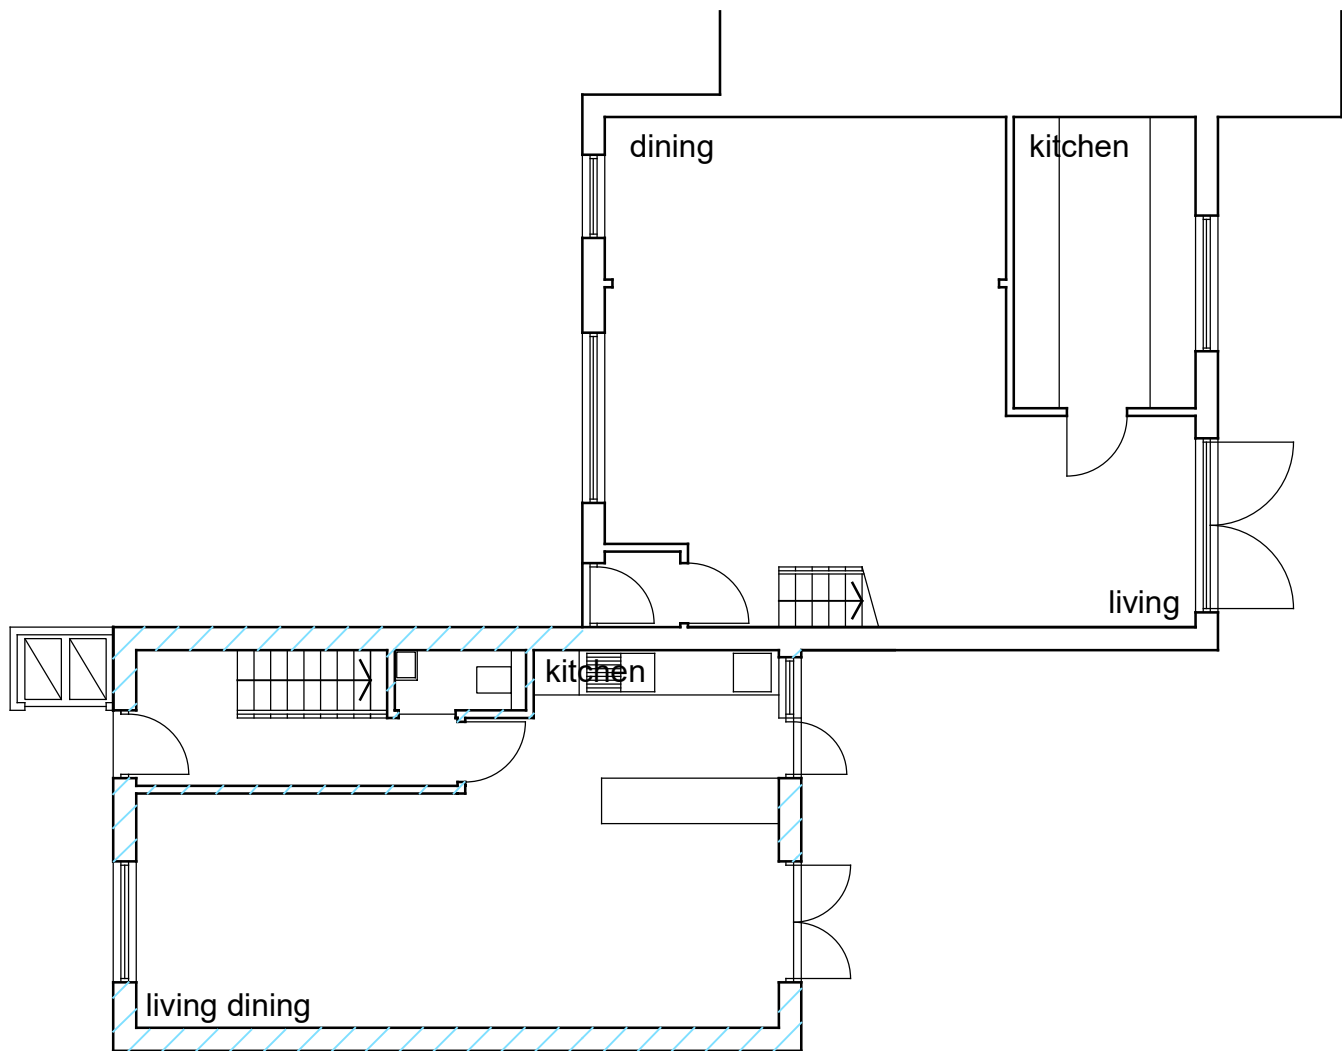

ground

1:100 0 5

Single dwelling

DRAWING STATUS

Preliminary  
For Approval  
Information



Tender  
Construction  
As-Built



Revisions

Project

Client  
Site  
Title  
Scale at A1  
Date

sub rosa  
architecture

Sub Rosa Architecture Ltd  
The Studio 52 Pine Avenue Gravesend DA12 1QZ  
t: 01474 747707  
e: curious@subrosaa.co.uk  
DRAWING NUMBER

20 - 1383 - 02B