



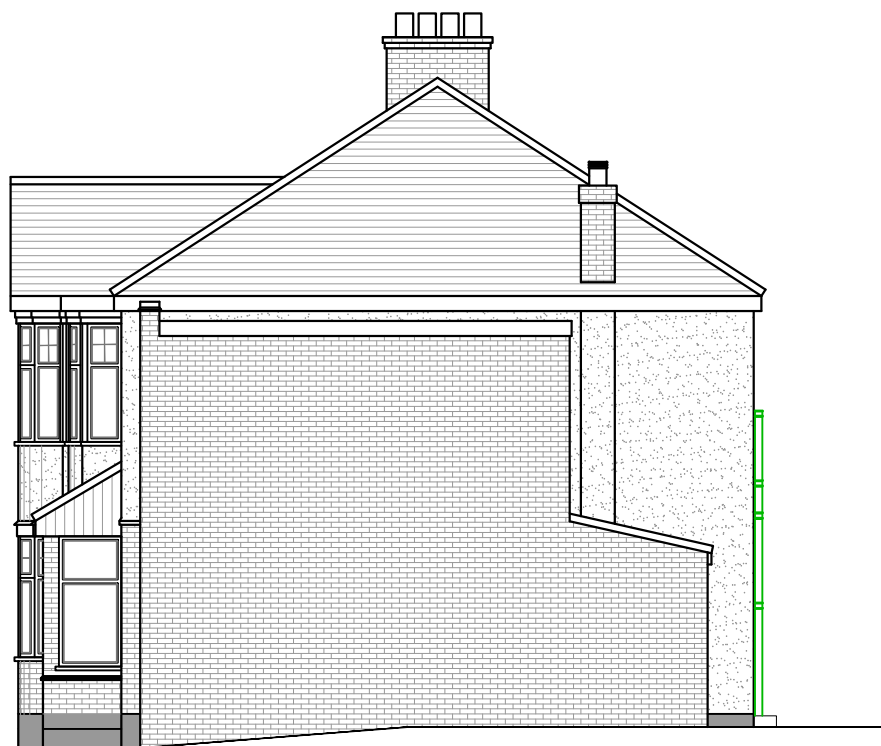


EXISTING SIDE ELEVATION




EXISTING REAR ELEVATION

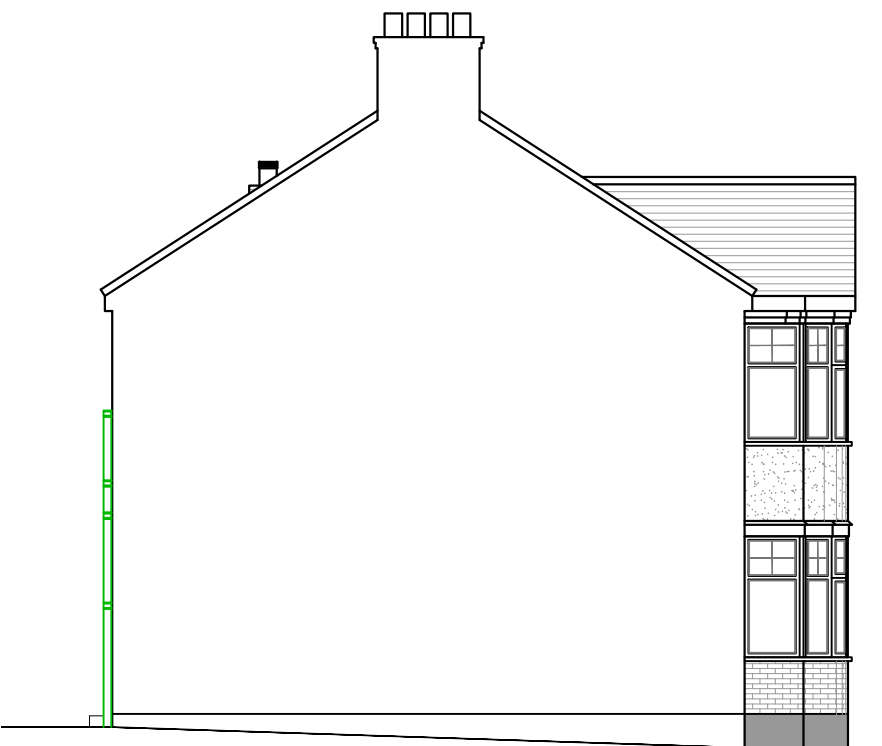

EXISTING SIDE ELEVATION

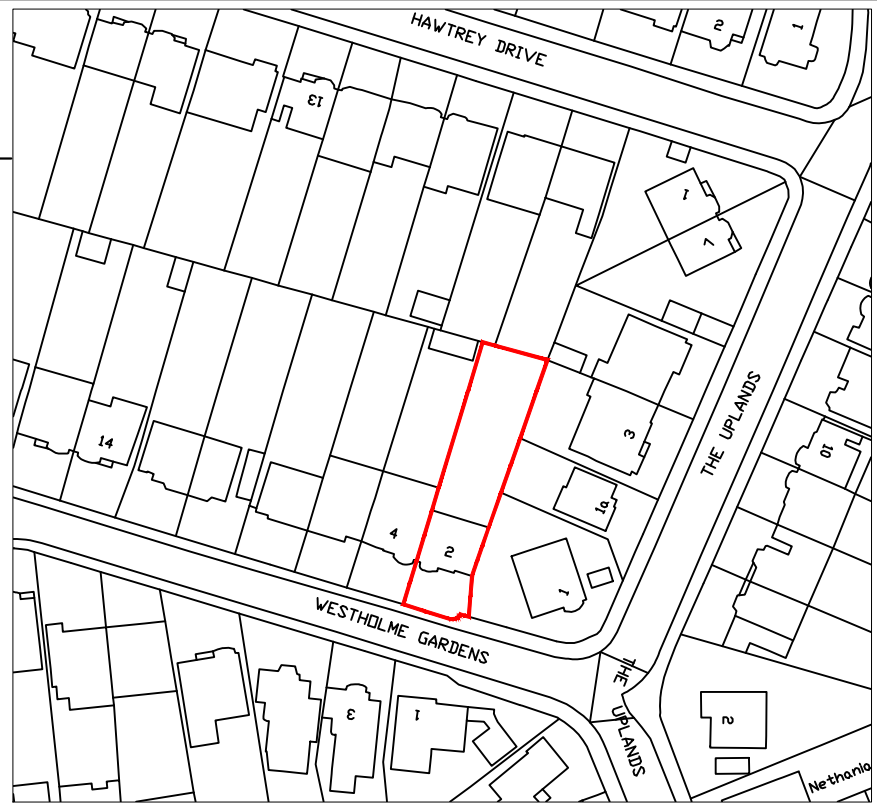


SITE PLAN (1:1250)

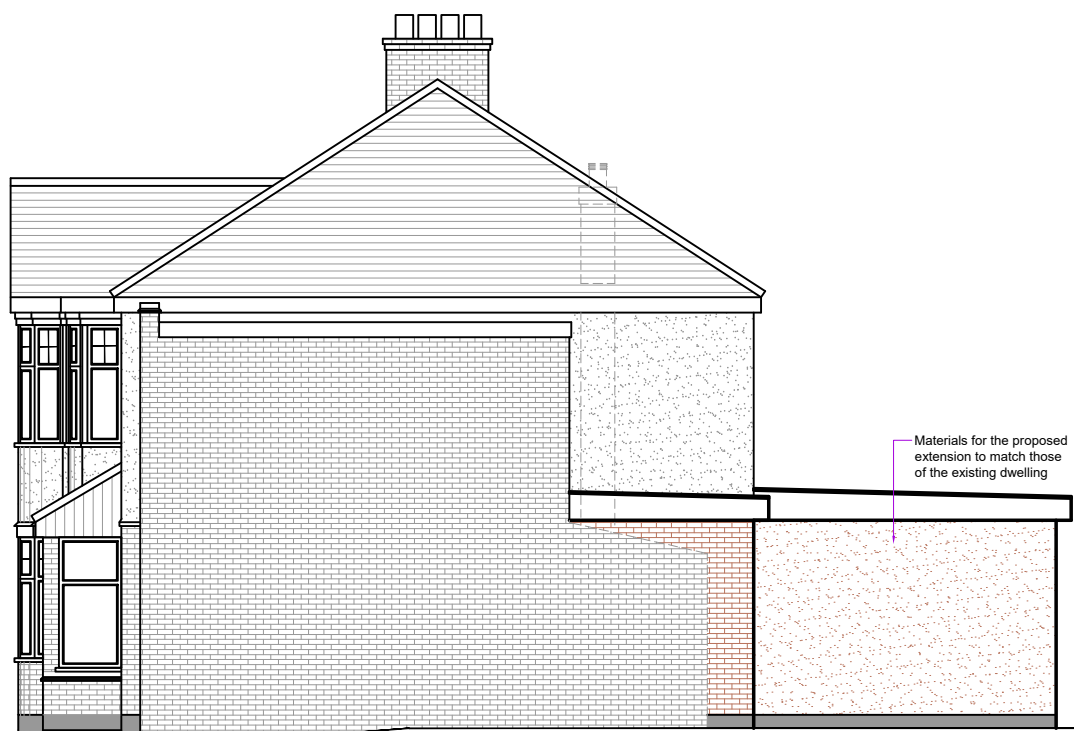


PROPOSED SIDE ELEVATION




PROPOSED REAR ELEVATION

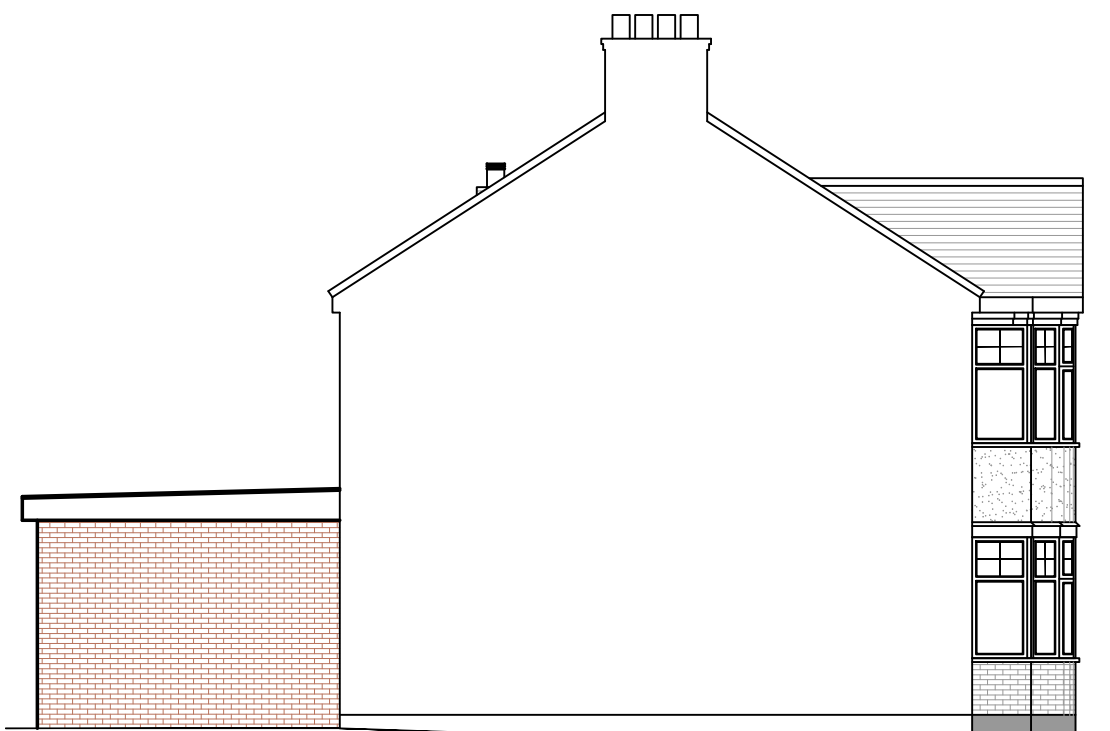


PROPOSED SIDE ELEVATION

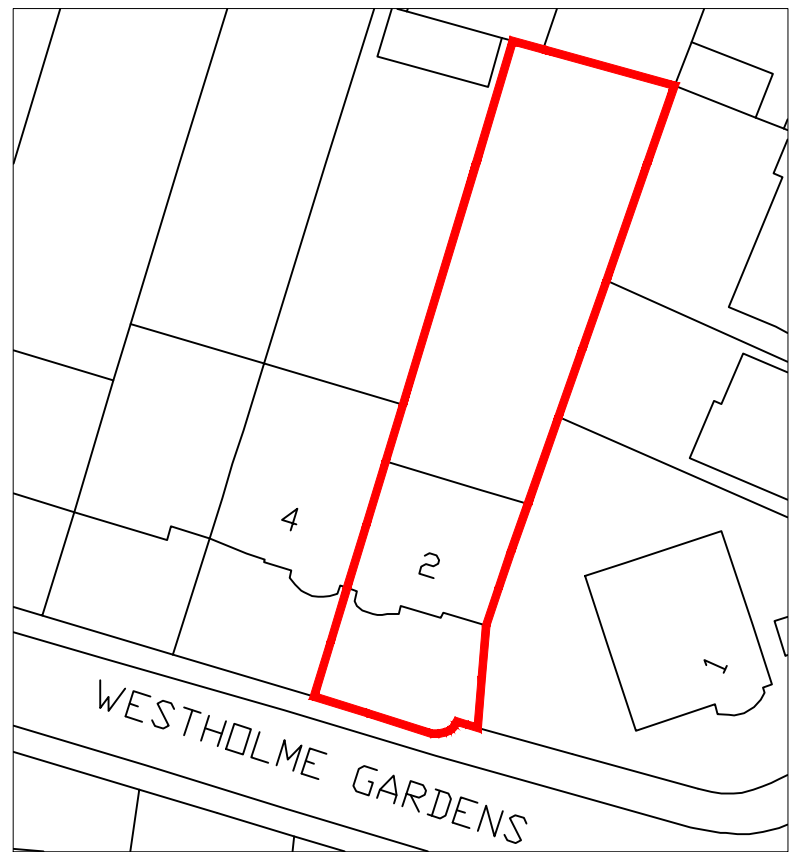


BLOCK PLAN (1:500)

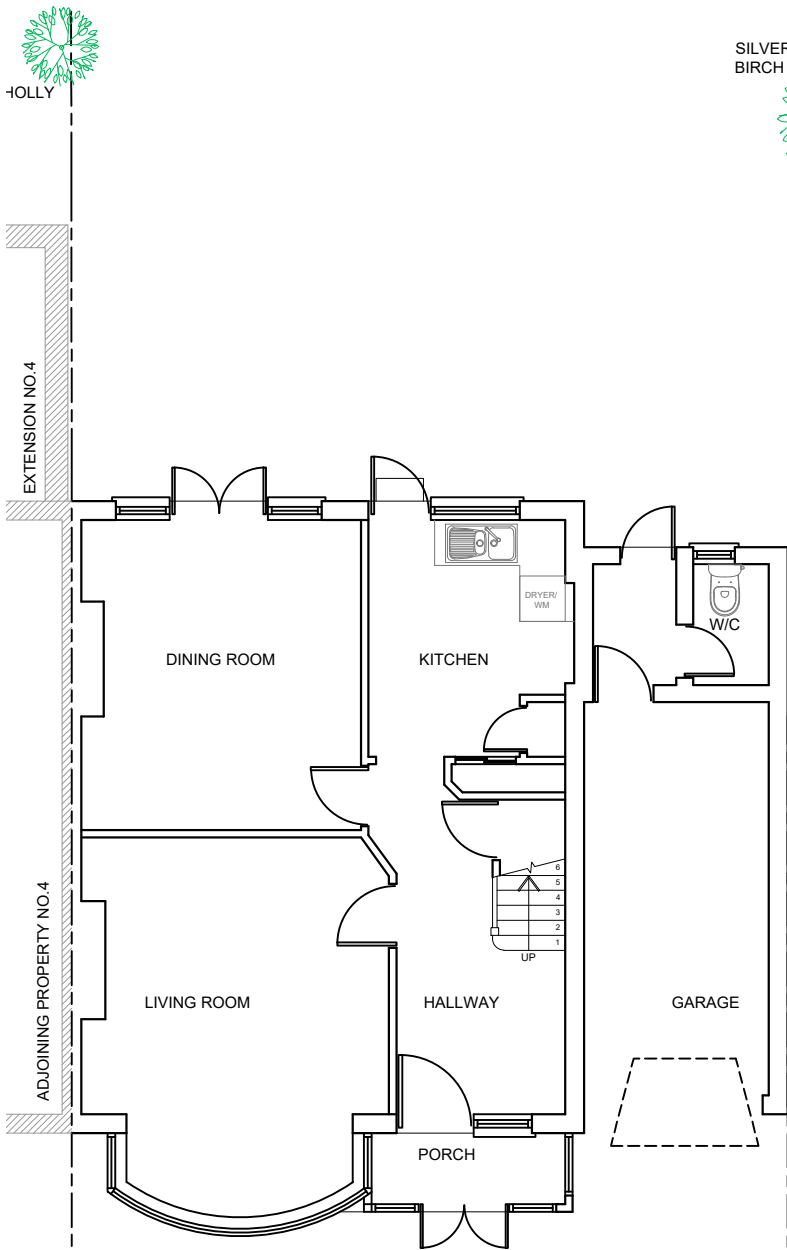


EXISTING GROUND FLOOR PLAN

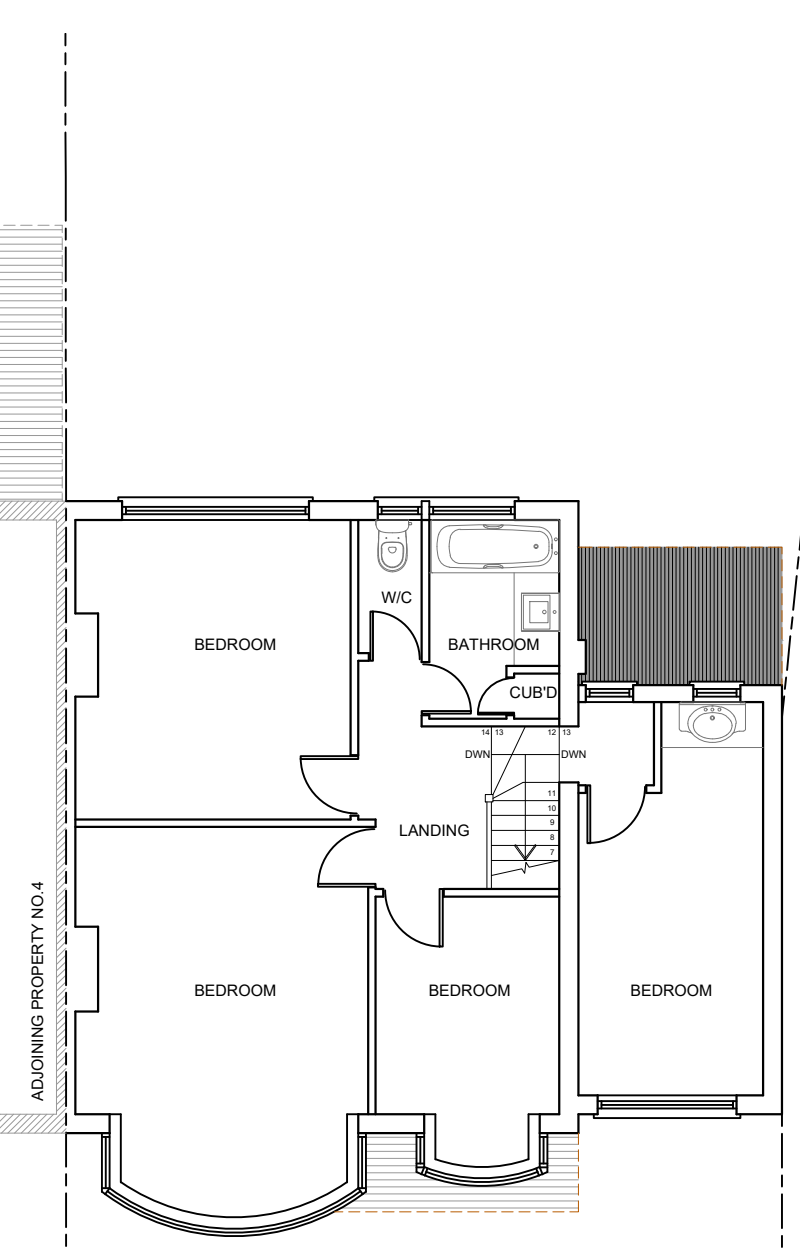

EXISTING FIRST FLOOR PLAN

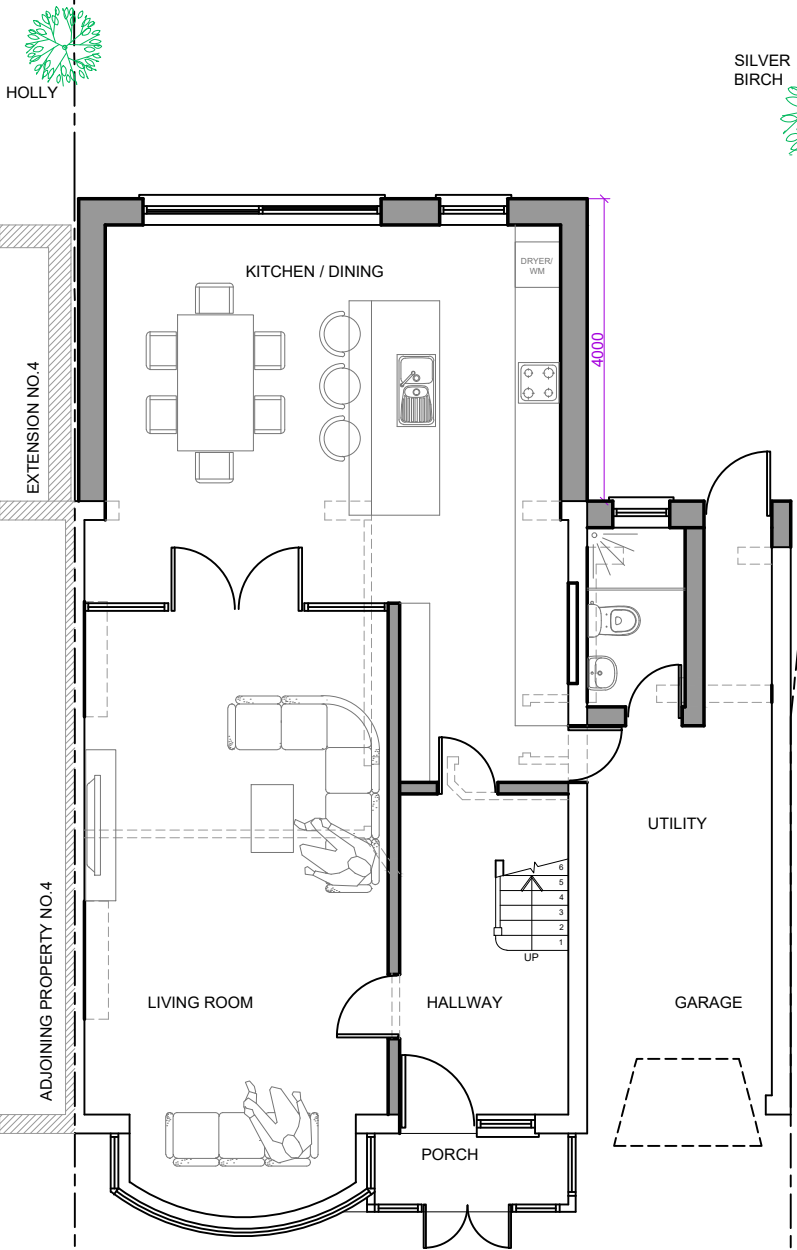

PROPOSED GROUND FLOOR PLAN

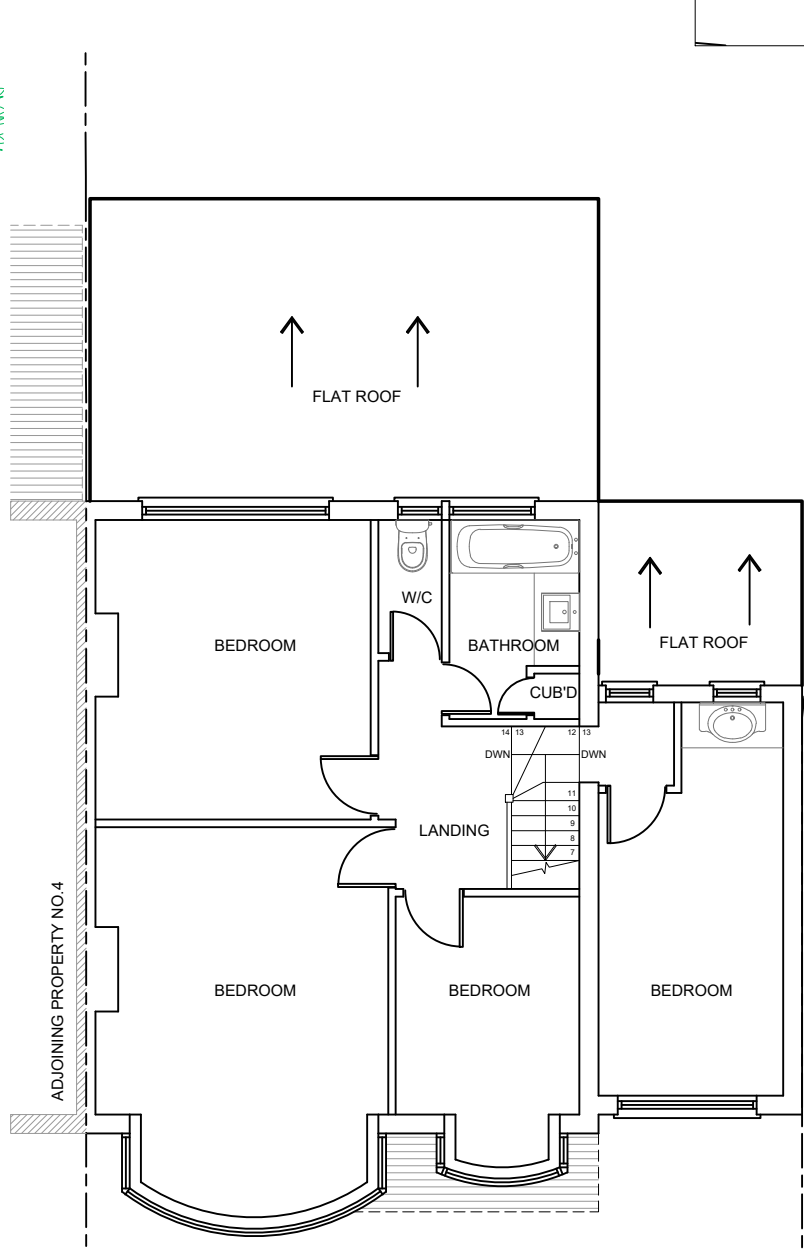

PROPOSED FIRST FLOOR PLAN

Rev.	Date	Comment
(1:50)		
(1:100)		

Copyright ©
kdb
building designs
Chartered Architectural Technologist
020 3875 2000
plans@kdbdesigns.co.uk
www.kdbdesigns.co.uk

Client: MR J GAMI
Site Address: 2 WESTHOLME GARDENS
RUISLIP
HA4 8QJ
Project Title: SINGLE STOREY REAR AND
PART SIDE EXTENSION

Status: PLANNING
Drawn: SS
Checked: KB
Date: 15.09.2022
Scale: 1:100 @ A2

Drawing Title:
EXISTING AND PROPOSED
PLANS, ELEVATIONS AND
SITE PLAN

Job No: WESG2
Drawing No: PL- 01
Rev: