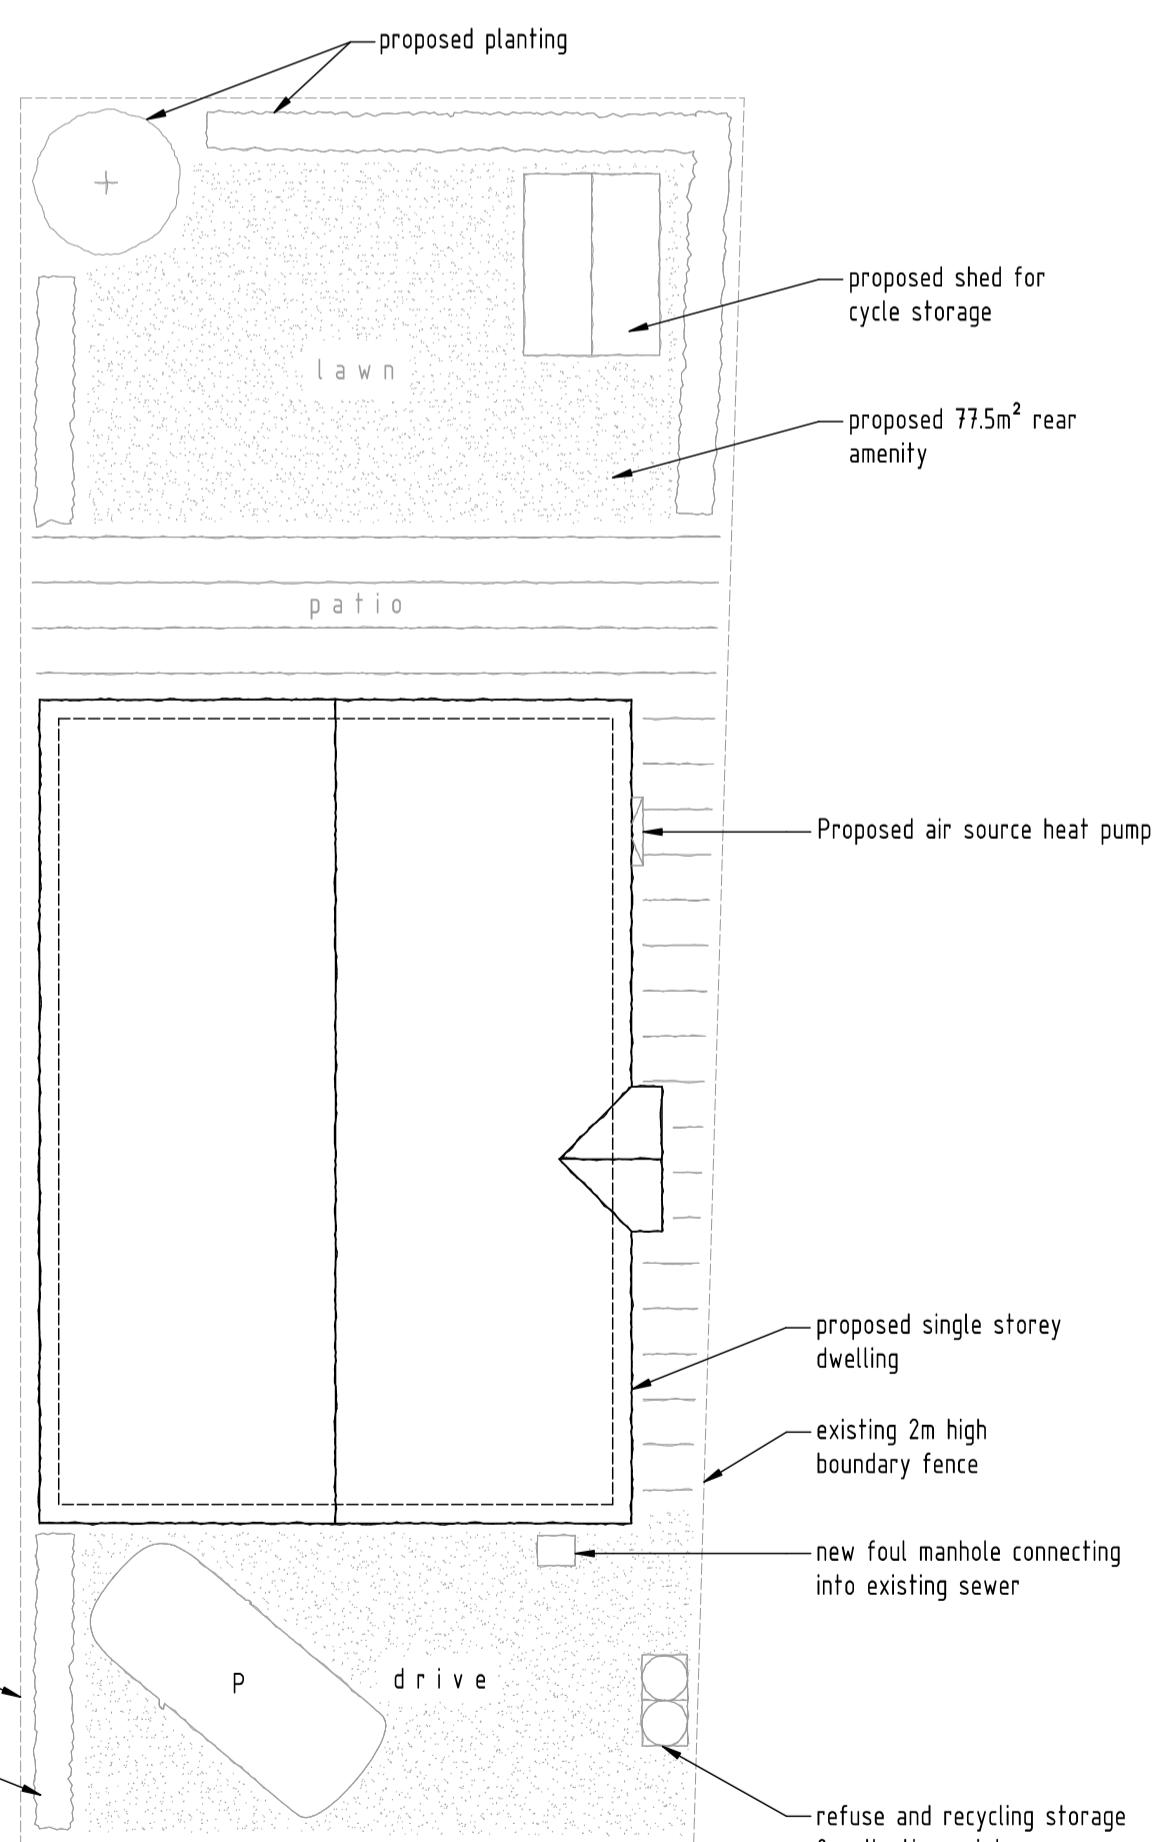
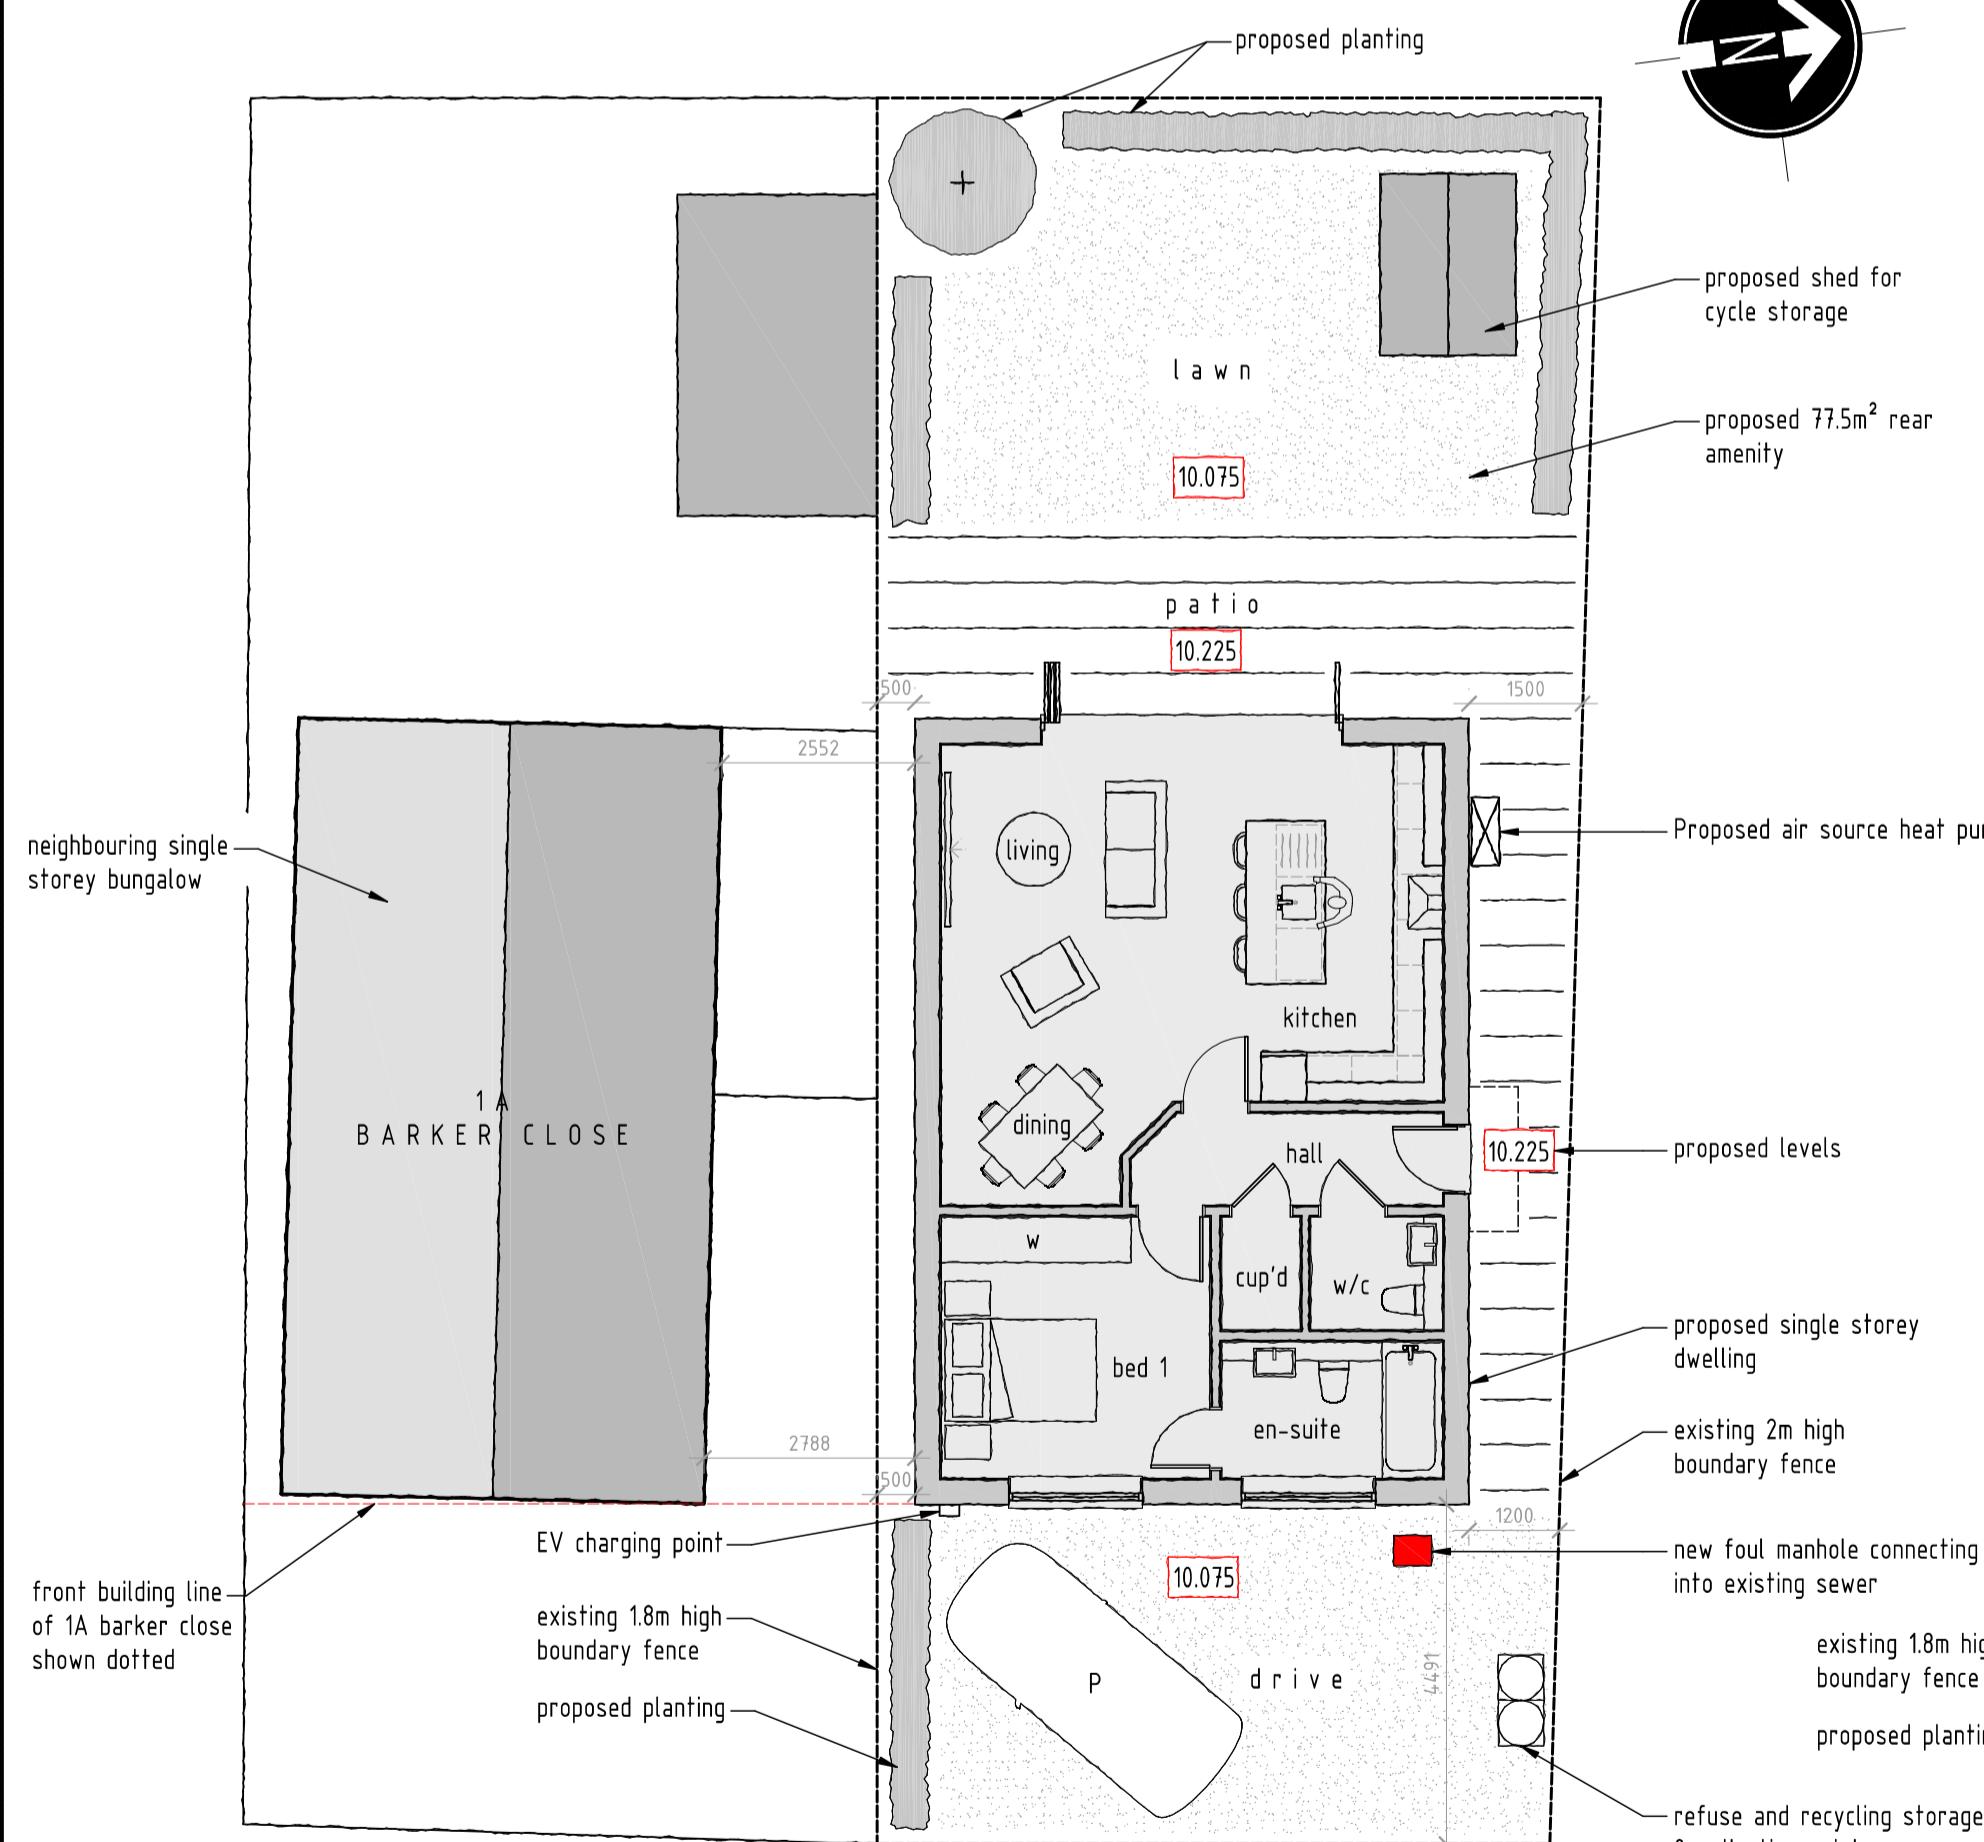
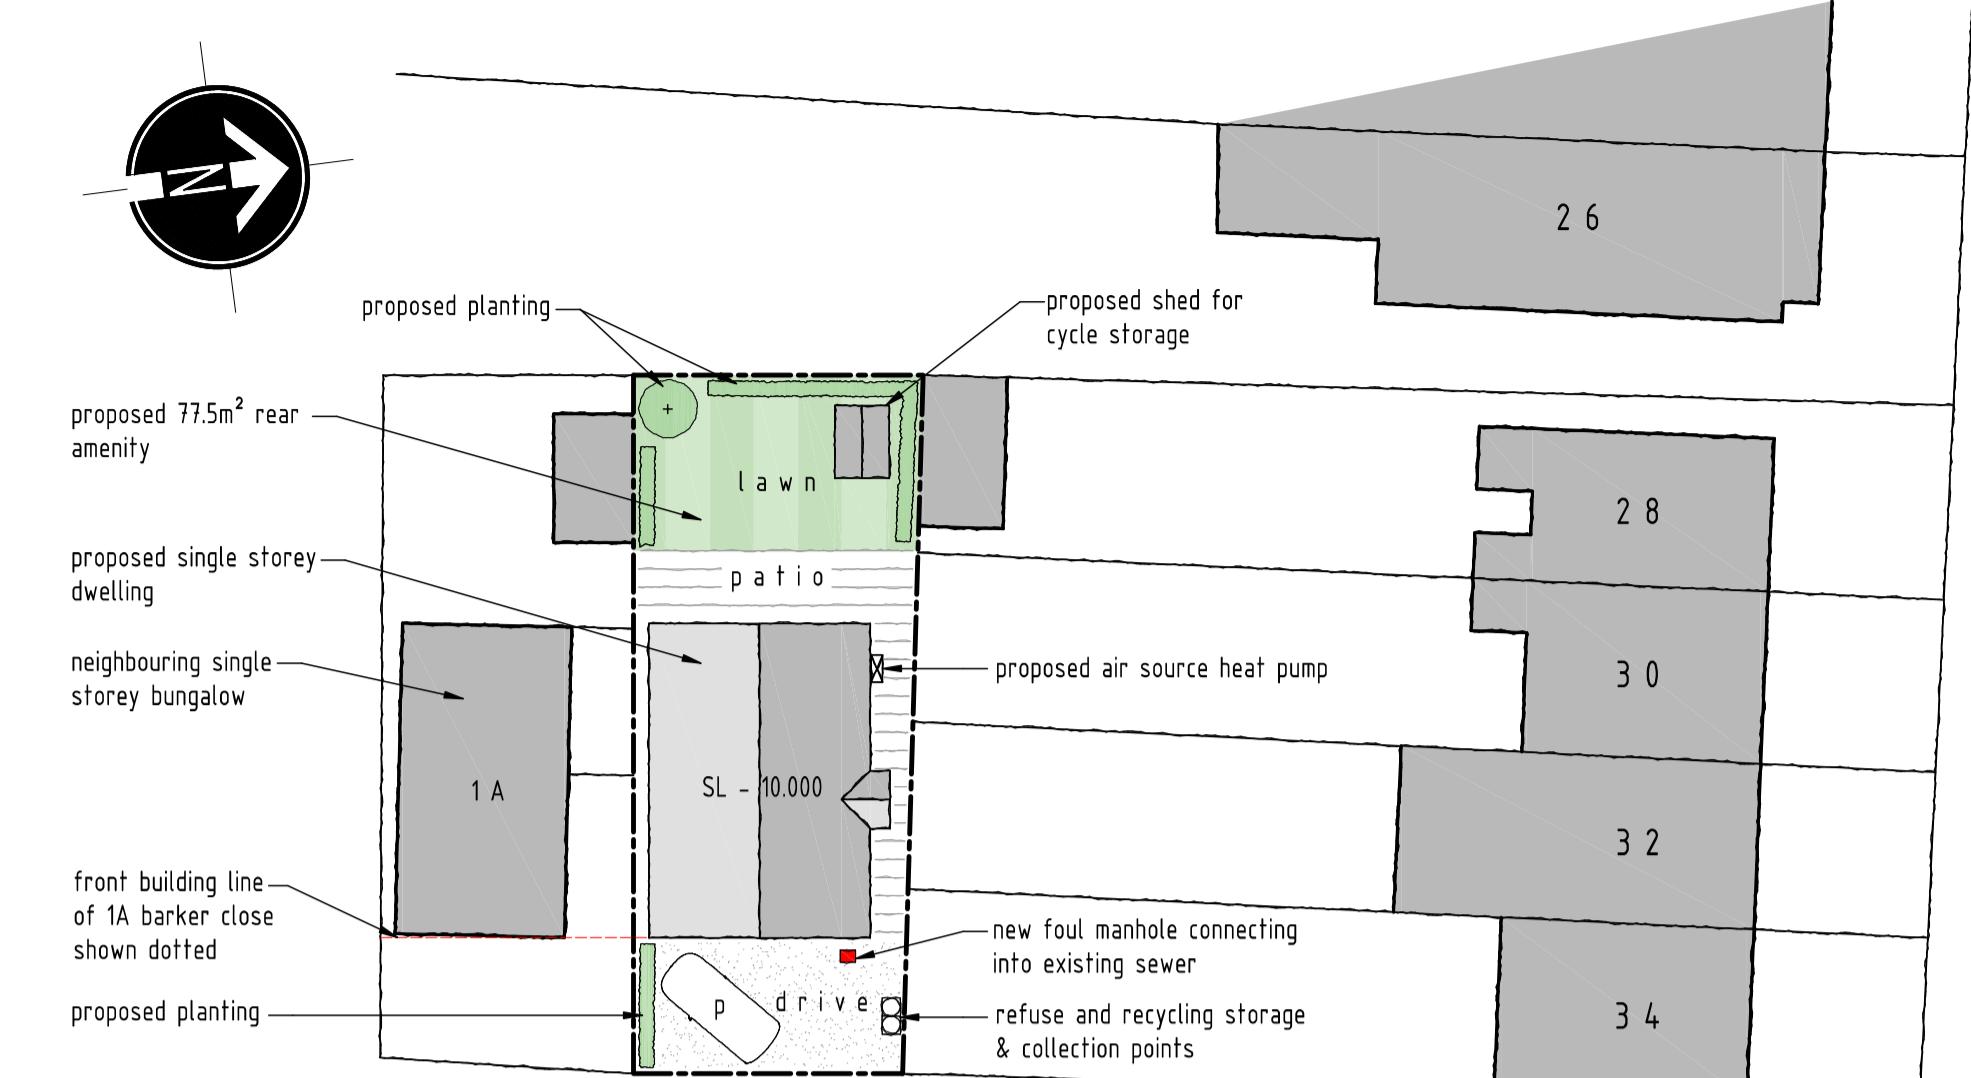
PROPOSED SIDE ELEVATION  
SCALE 1:100PROPOSED SIDE ELEVATION  
SCALE 1:100

1:100 SCALE BAR (m)


1:1250 SCALE BAR (m)

0 2 4 6 8 10 0 25 50 75 100 125

PROPOSED SITE LAYOUT PLAN  
SCALE 1:250

1:250 SCALE BAR (m)

0 5 10 15 20 25

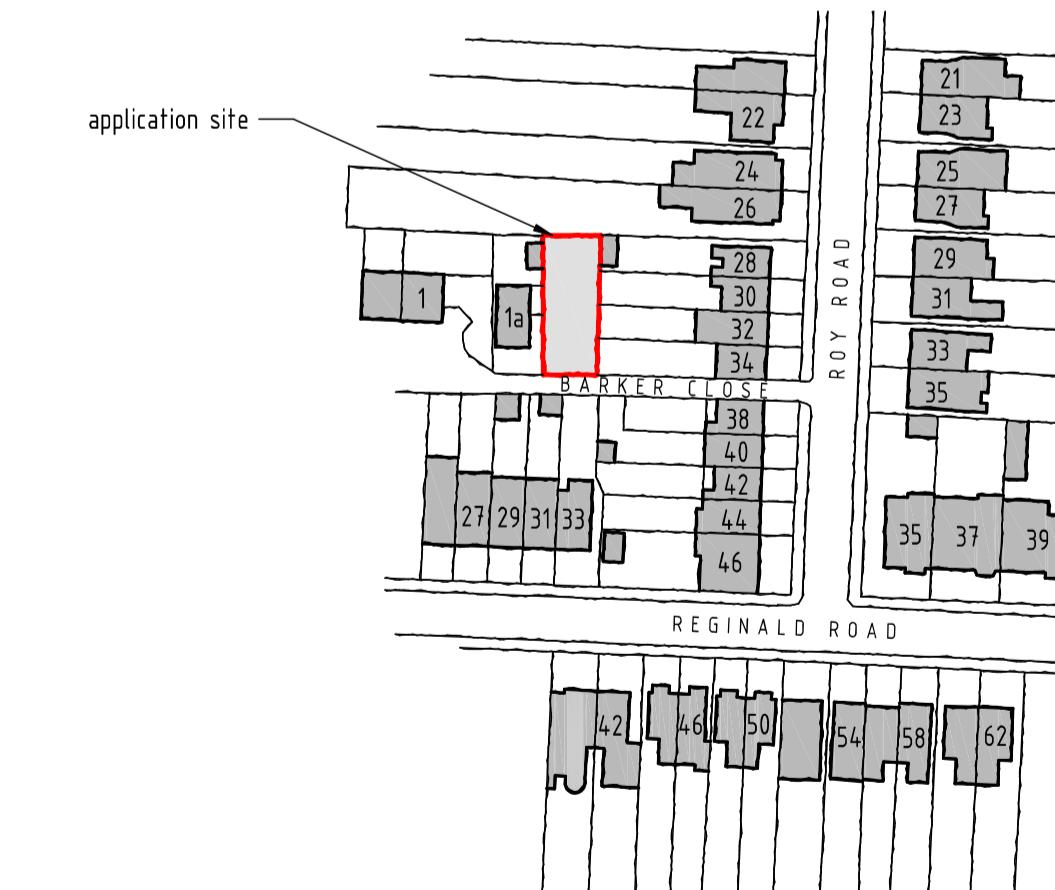

NOTES  
 1. All dimensions are to be checked prior to the commencement of work and any discrepancy to be reported to the construction manager before construction.  
 2. All work is to comply with current Building Regulations and allied legislation.  
 3. All contractors and sub-contractors must ensure that they fully understand the terms of the drawing and details before the commencement of work on site.  
 4. All materials are to be used and installed in strict compliance with the relevant manufacturers instructions and recommendations.  
 5. All work on site, managed and implemented as a result of the preparation of this drawing are to be given full consideration for compliance with the Health and Safety CDM Regulations in respect of design and management of work and to be undertaken if it is considered that compliance with the Building Regulations cannot be achieved.

6. All dimensions shown in millimeters.

7. Footprint of buildings shown at 10m above ground level.  
 8. All dimensions are to be checked prior to the commencement of work and any discrepancy to be reported to the construction manager before construction.  
 9. All contractors and sub-contractors must ensure that they fully understand the terms of the drawing and details before the commencement of work on site.  
 10. All materials are to be used and installed in strict compliance with the relevant manufacturers instructions and recommendations.  
 11. All work on site, managed and implemented as a result of the preparation of this drawing are to be given full consideration for compliance with the Health and Safety CDM Regulations in respect of design and management of work and to be undertaken if it is considered that compliance with the Building Regulations cannot be achieved.

6. All dimensions shown in millimeters.

7. Footprint of buildings shown at 10m above ground level.

A 16/11/2023 LA comments

rev:	date:	description:
scale:	1:100 A1	date: 25 / 04 / 2023
drawing no:	1432 / P / 2A	drawn: AF
drawing:	PROPOSED FLOOR & ROOF PLAN, ELEVATIONS, SITE PLAN AND LOCATION PLAN	
project:	LAND ADJACENT TO 1A BARKER CLOSE, NORTHWOOD, HA6 1TN	
client:	ALAN C. FORD LTD	



DUSEK DESIGN ASSOCIATES LTD  
ARCHITECTURE + PLANNING

01895 831 103  
info@dusek.co.uk  
www.dusek.co.uk

print history: Thursday, 16 November, 2023 13:57