


1 2 3 4 5 6 7 8 9 10

NOTES :



NO.96  
PROPOSED REAR ELEVATION

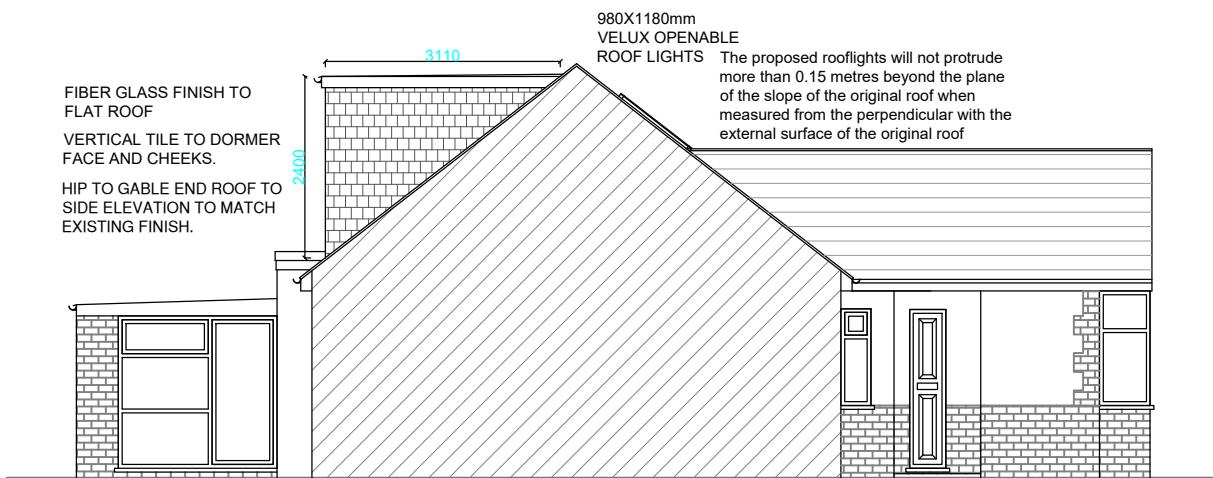


VOLUME CALCULATION

REAR DORMER :  
 $(7.305 \times 2.4 \times 3.11) / 2$   
 $= 27.26m^3$   
 HIP TO GABLE :  
 $(6.995 \times 2.98 \times 4.25) / 6 = 14.36m^3$   
 TOTAL = 41.6m<sup>3</sup>

NO.96  
PROPOSED SITE ELEVATION



NO.96  
PROPOSED FRONT ELEVATION

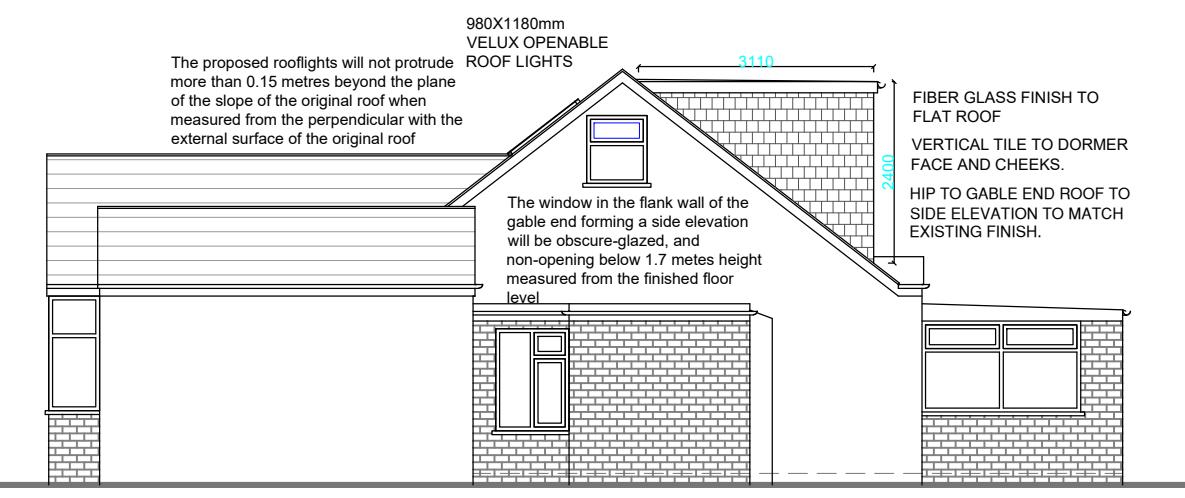

NO.96  
PROPOSED SITE ELEVATION

0m 1m 2m 3m 4m 5m  
SCALE @ 1:100

Date Revisions

SJR DESIGN LTD.  
ARCHITECTURAL DESIGN & CONSULTANCY

Client MR. JEWAD SHIRAK

Job Title  
96 HERLWYN AVENUE  
RUISLIP  
HA4 6HQ

Drawing Title  
PROPOSED ELEVATIONS

Scale: 1 : 100 / ( A3 )

Date: JULY 2024

Checked by: Drawn by: RS

Drg No. TP/668/L05 Rev.

1 2 3 4 5 6 7 8 9 10