


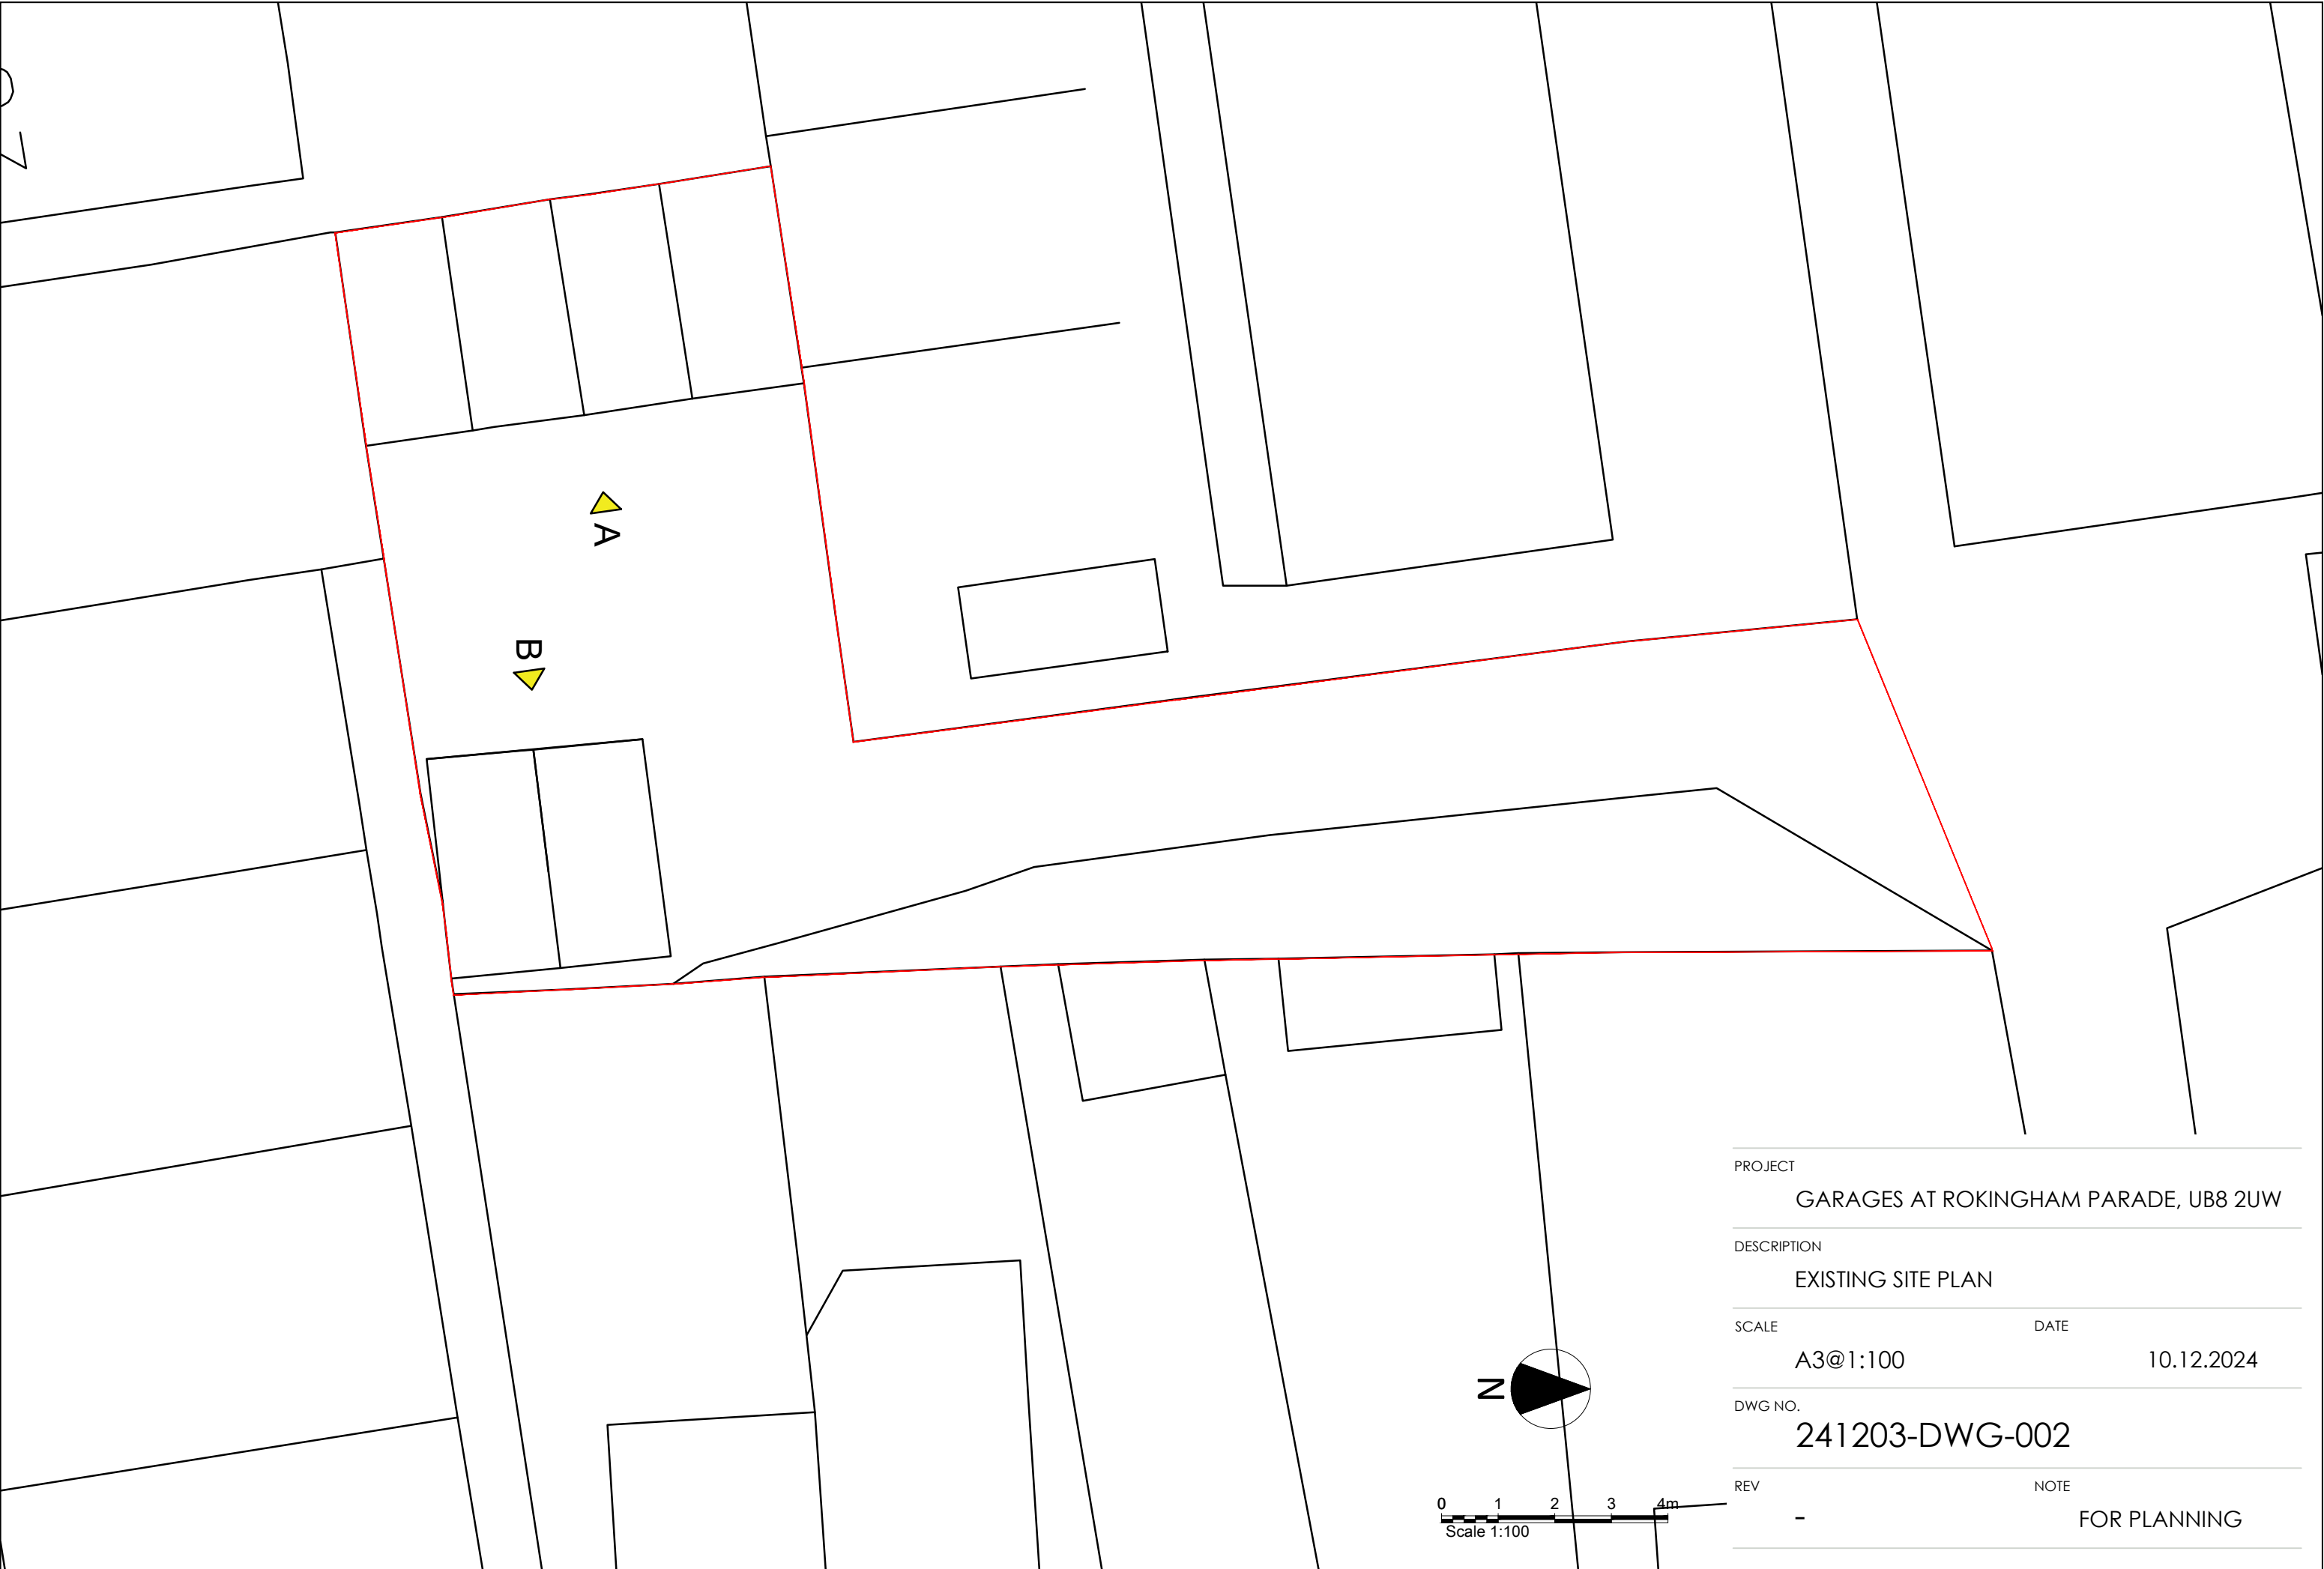

PROJECT		GARAGES AT ROKINGHAM PARADE, UB8 2UW	
DESCRIPTION		EXISTING SITE PLAN	
SCALE	A3@1:100	DATE	10.12.2024
DWG NO.	241203-DWG-002		
REV	-	NOTE	FOR PLANNING