


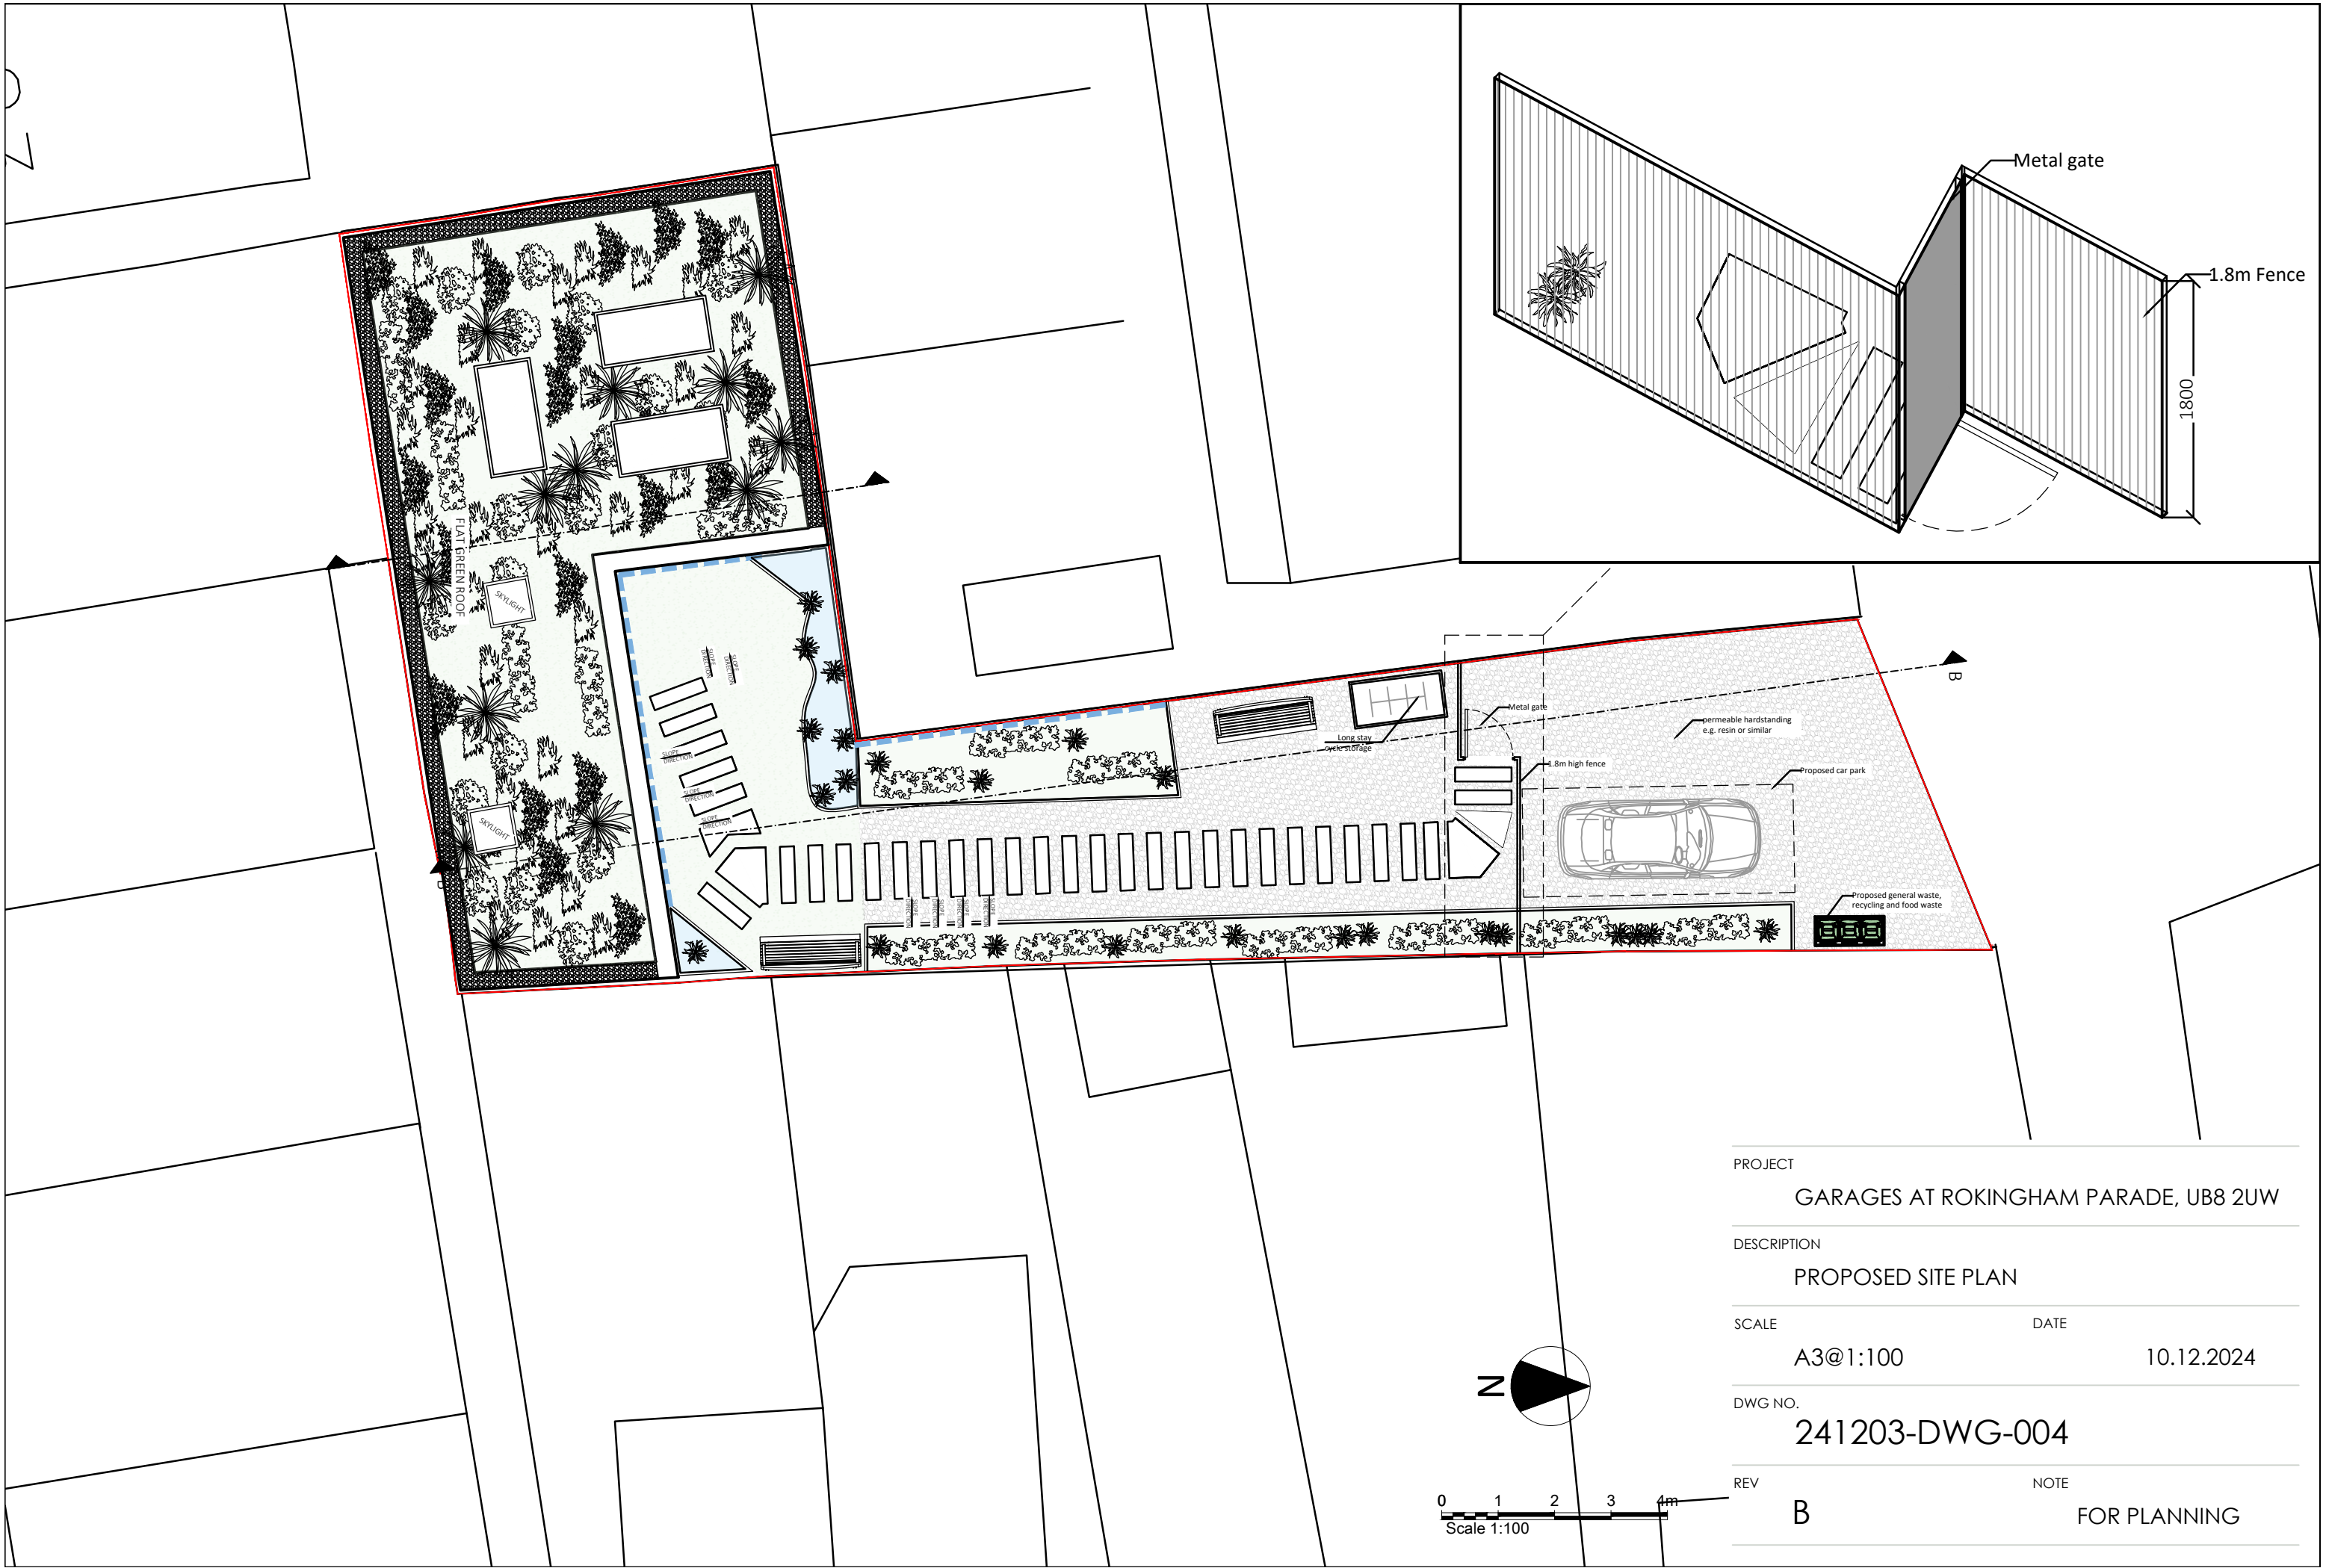

PROJECT		GARAGES AT ROKINGHAM PARADE, UB8 2UW	
DESCRIPTION		PROPOSED SITE PLAN	
SCALE	DATE		
A3@1:100	10.12.2024		
DWG NO.		241203-DWG-004	
REV	NOTE		
B	FOR PLANNING		