


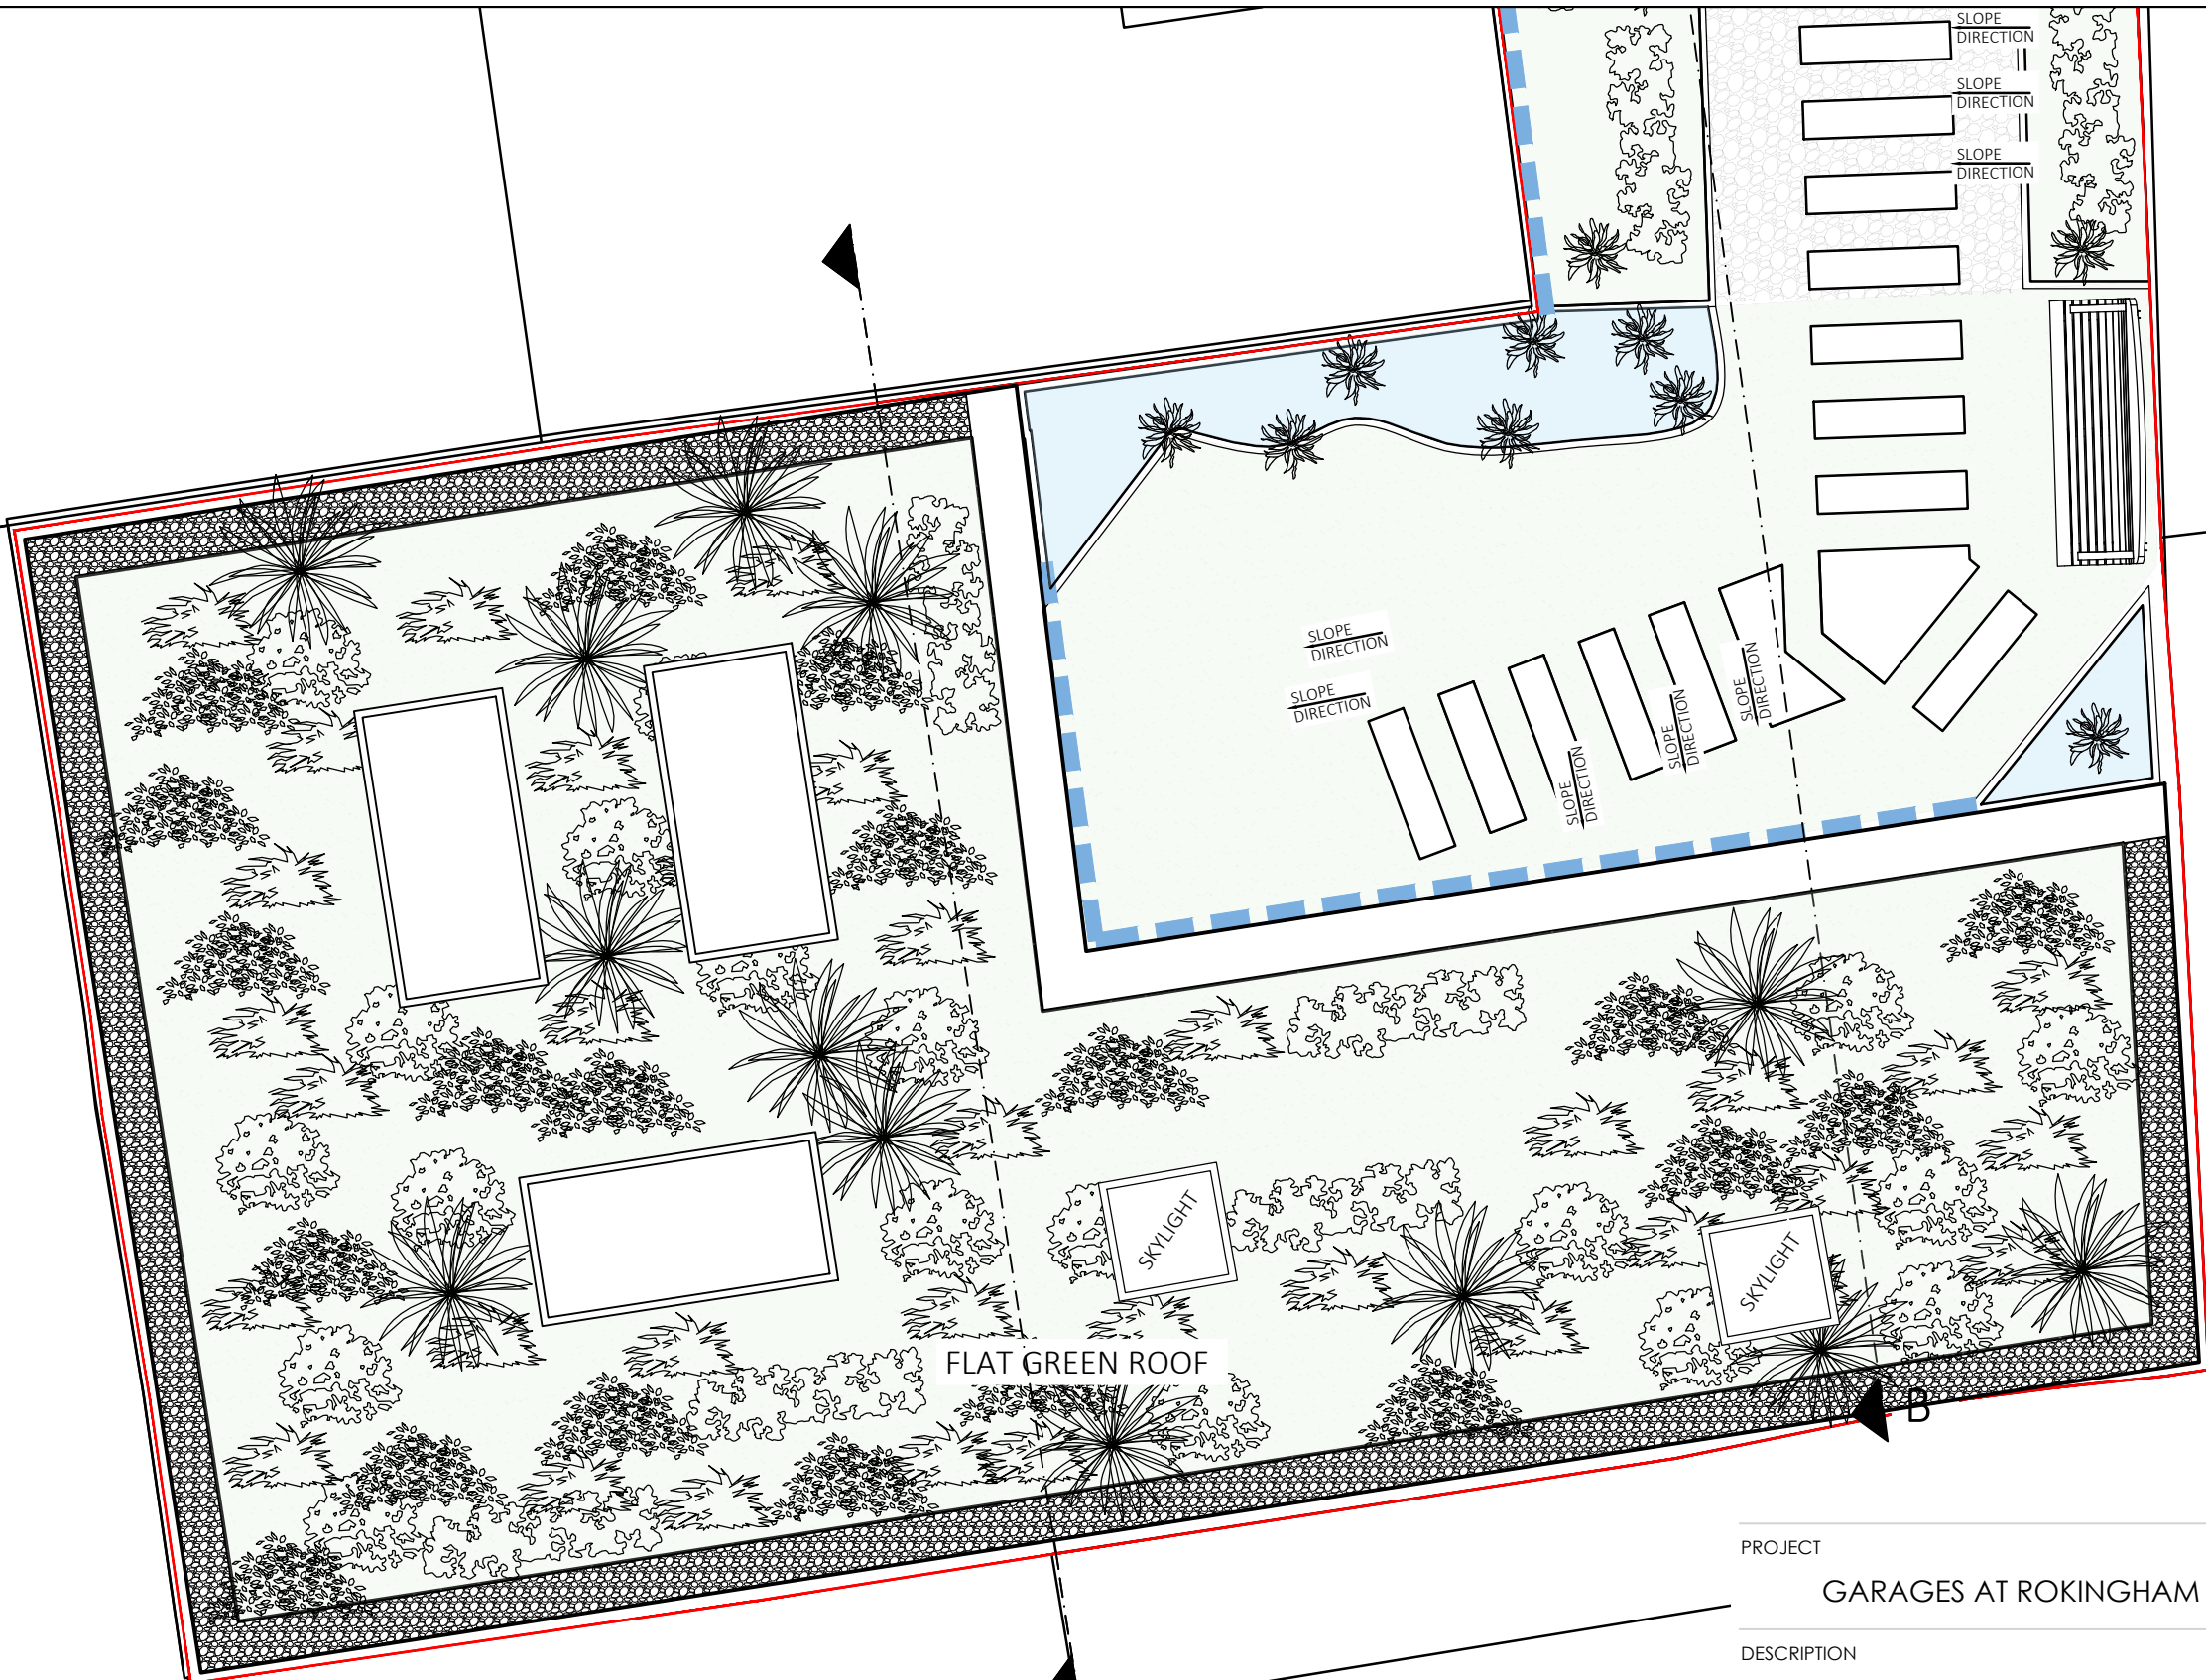

PROJECT		GARAGES AT ROKINGHAM PARADE, UB8 2UW	
DESCRIPTION		PROPOSED ROOF PLAN	
SCALE	A3@1:50	DATE	10.12.2024
DWG NO.	241203-DWG-006		
REV	B	NOTE	FOR PLANNING