


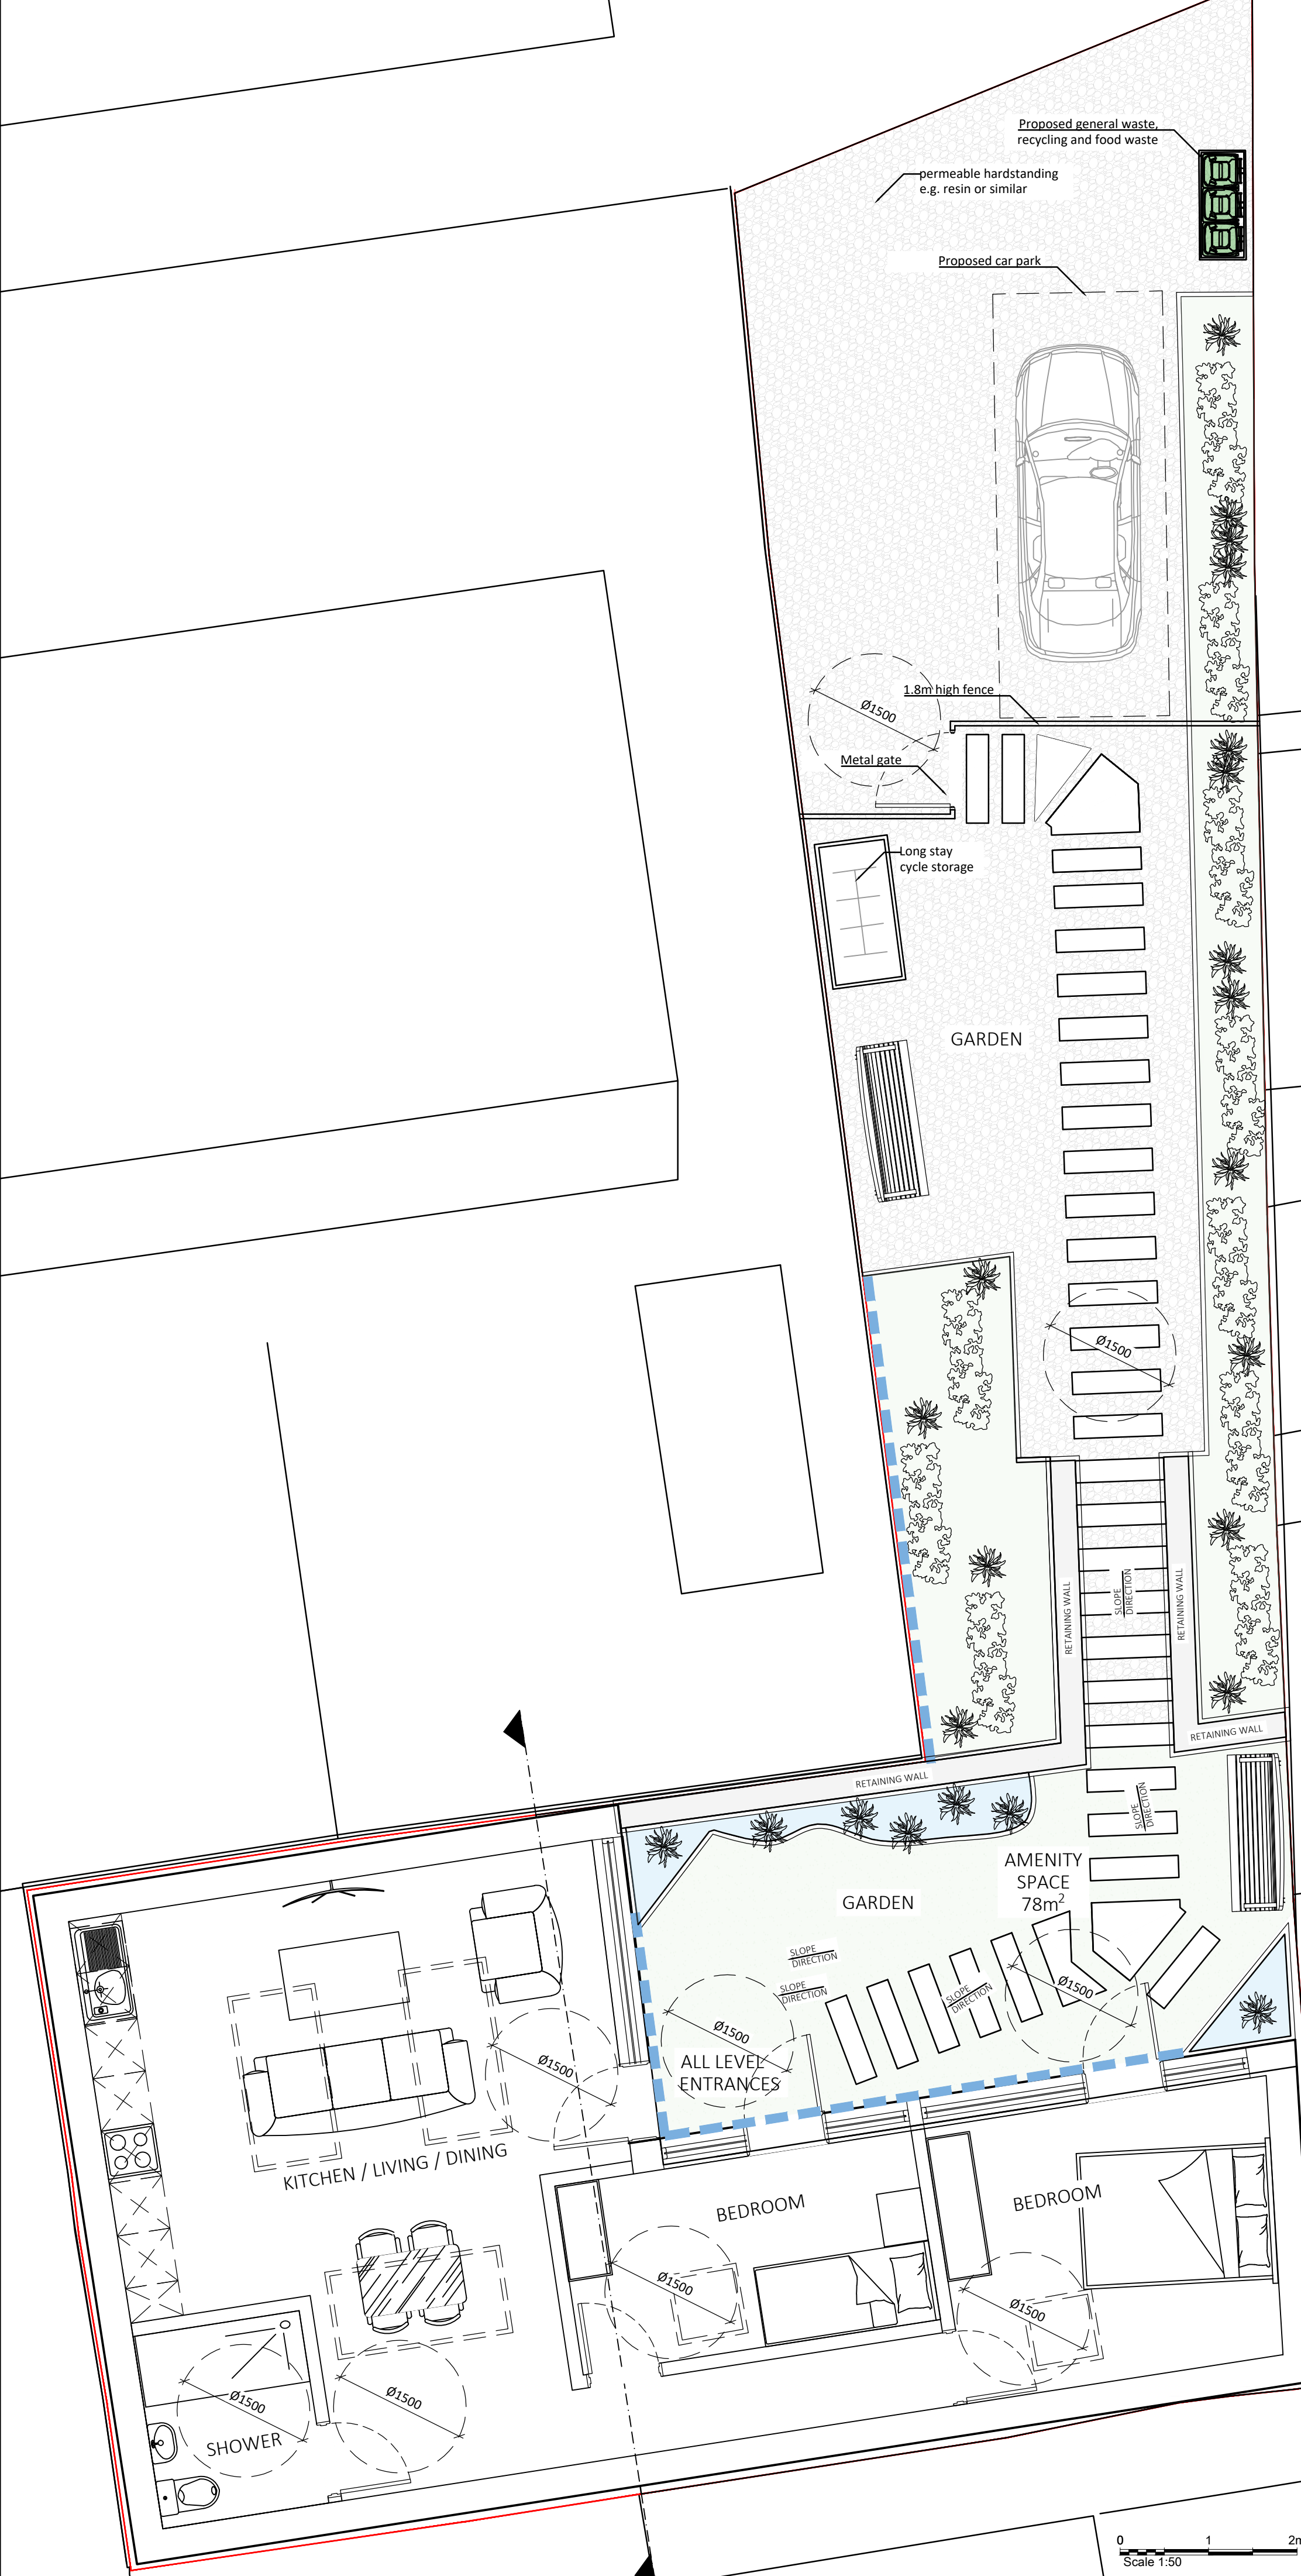

PROJECT		
GARAGES AT ROKINGHAM PARADE, UB8 2UW		
DESCRIPTION		
M4(2) - PROPOSED SITE PLAN		
SCALE	DATE	
A2@1:50	20.06.2025	
DWG NO.		
241203-DWG-050		
REV	NOTE	
A	FOR PLANNING	

