




GROUND FLOOR

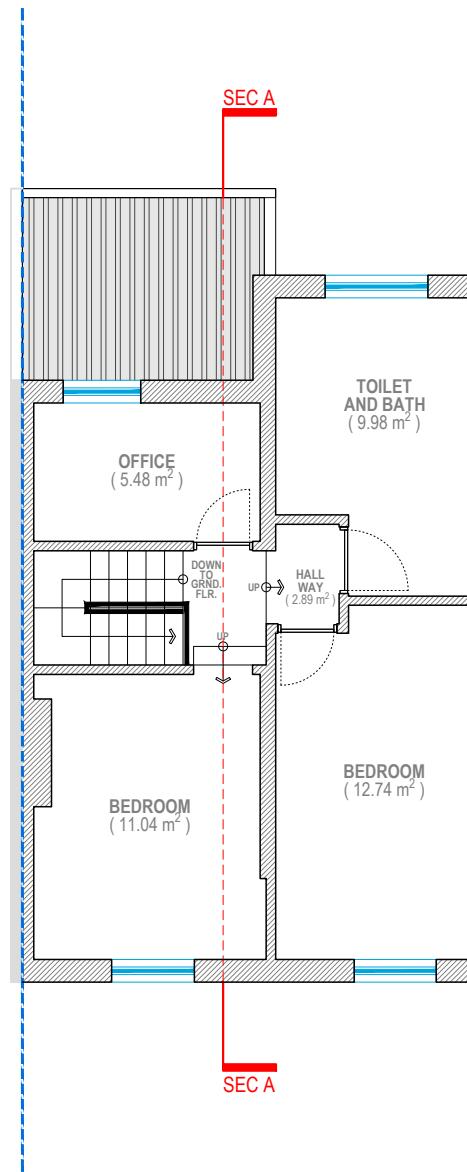


FIRST FLOOR

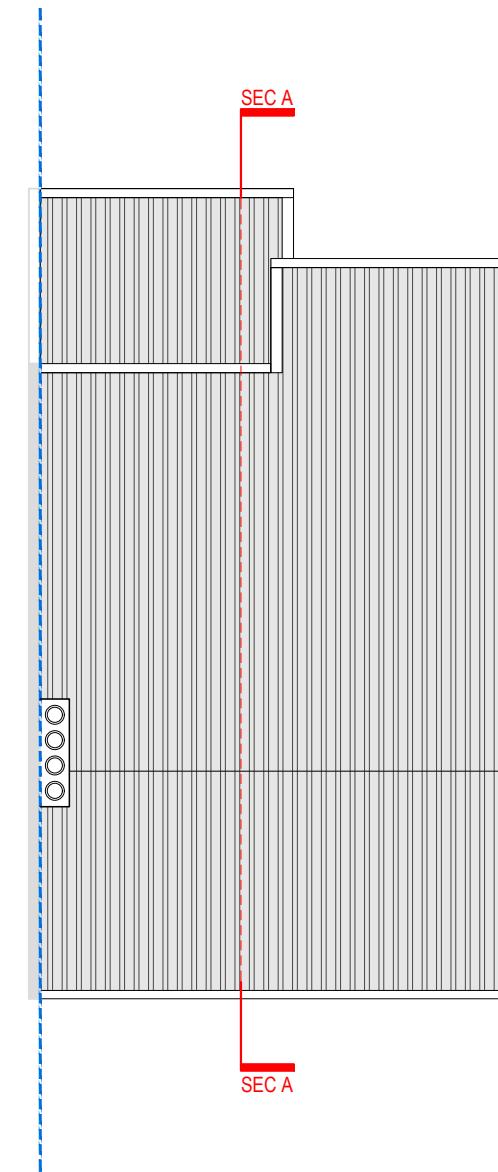


ROOF PLAN

 


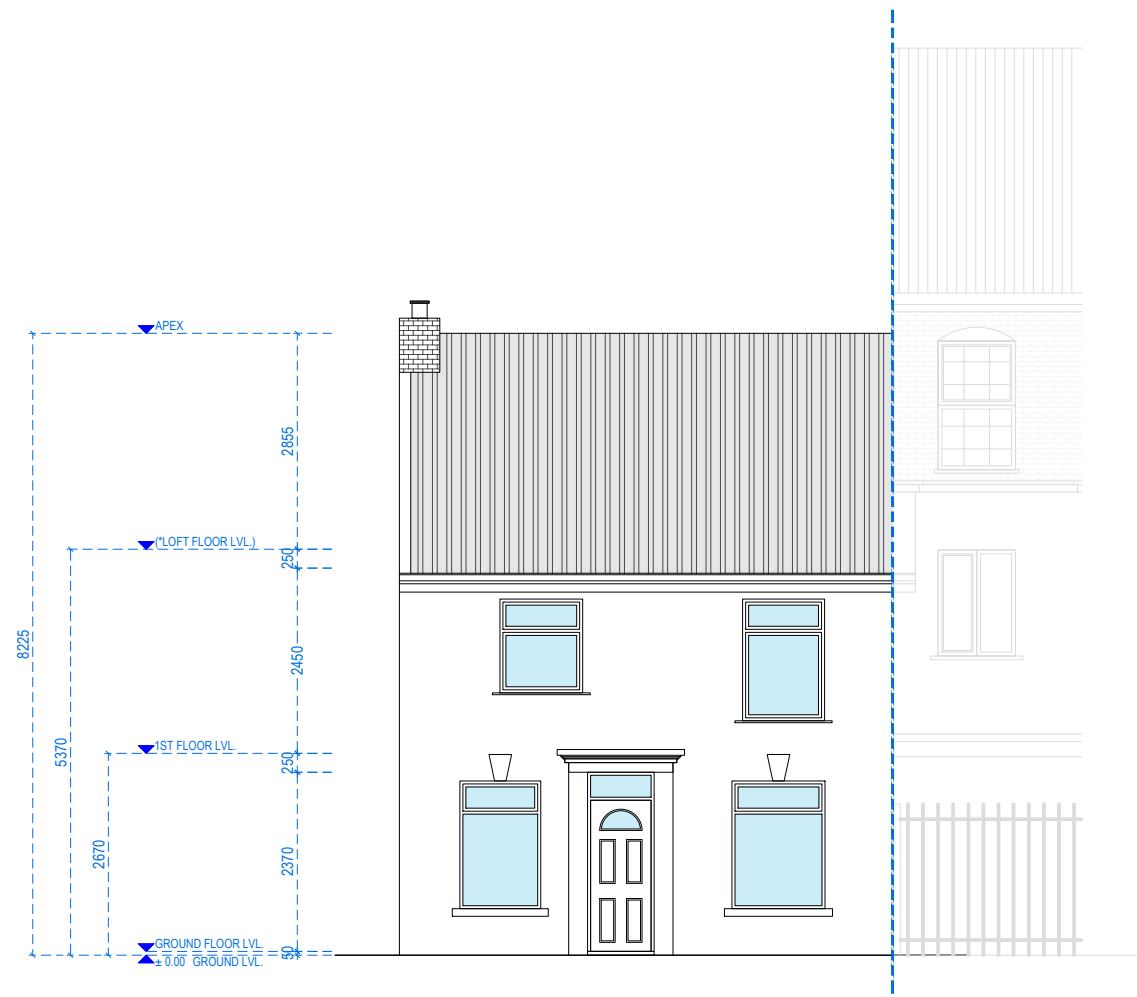


WEST ELEVATION
FRONT ELEVATION

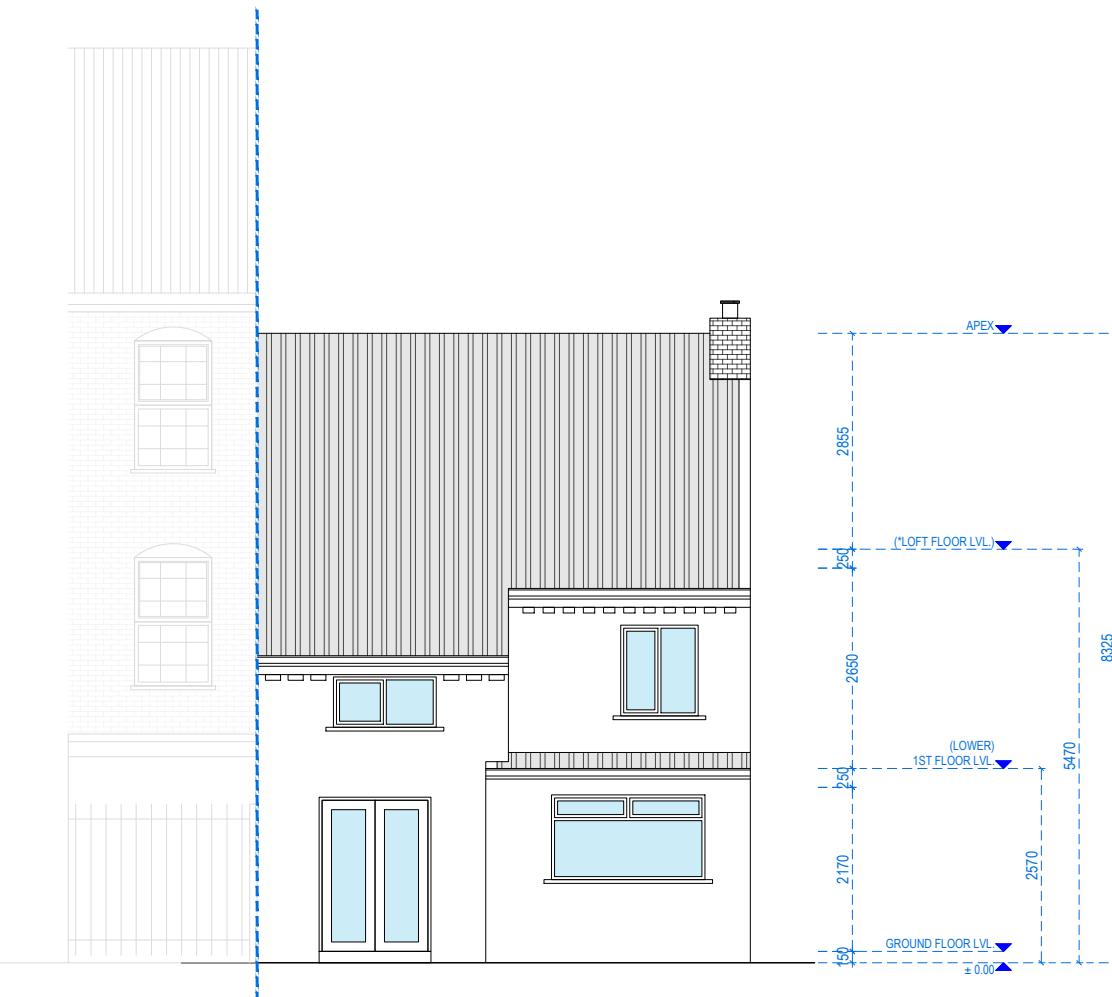


EAST ELEVATION
REAR ELEVATION

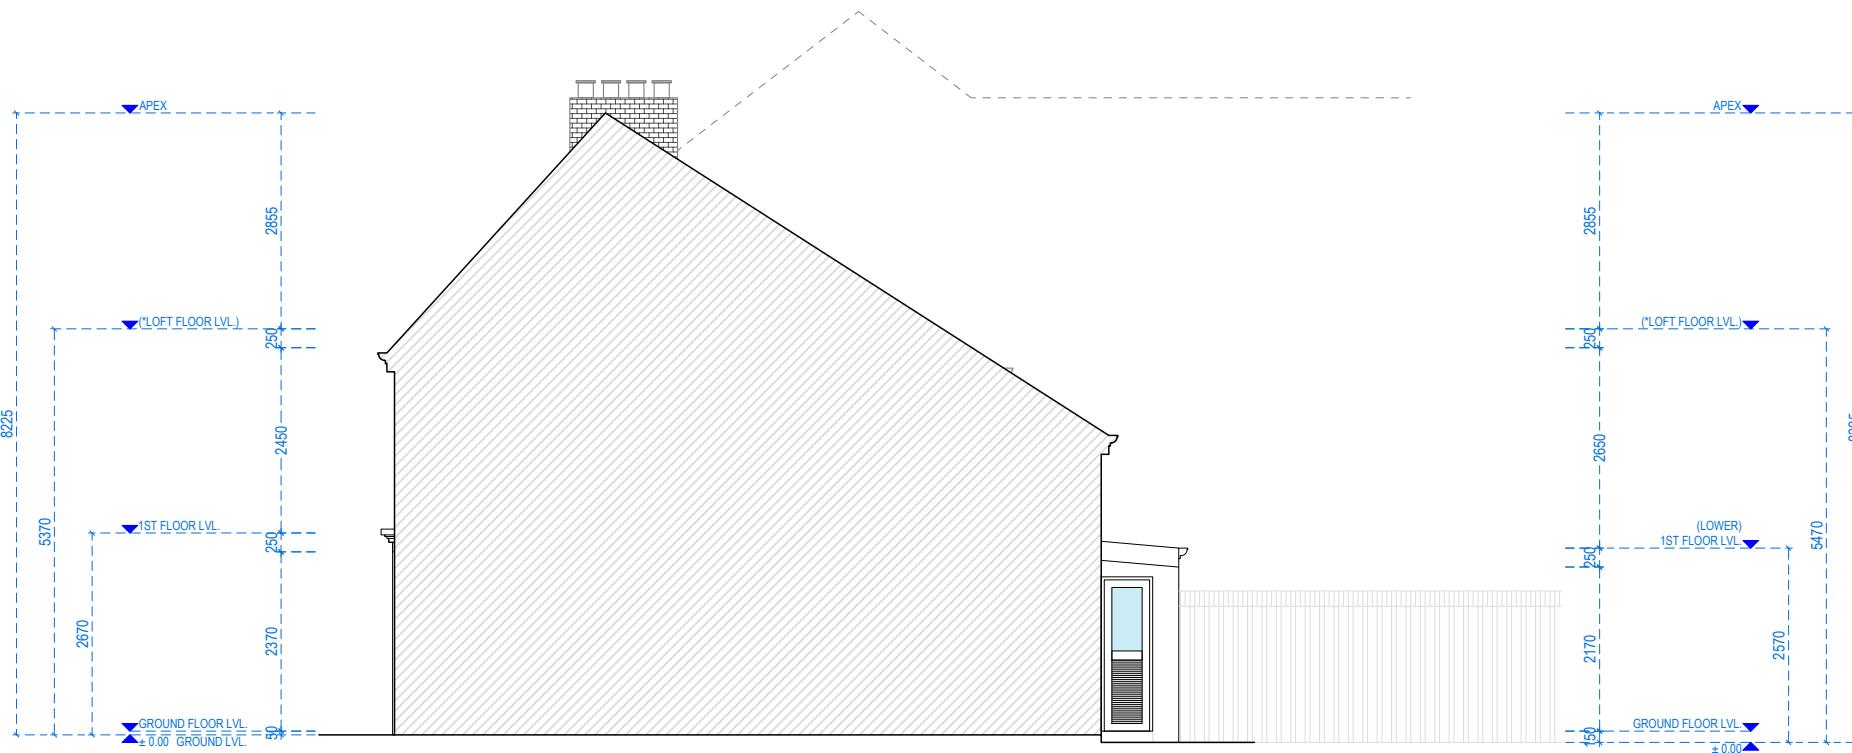

SOUTH ELEVATION
RIGHT SIDE ELEVATION

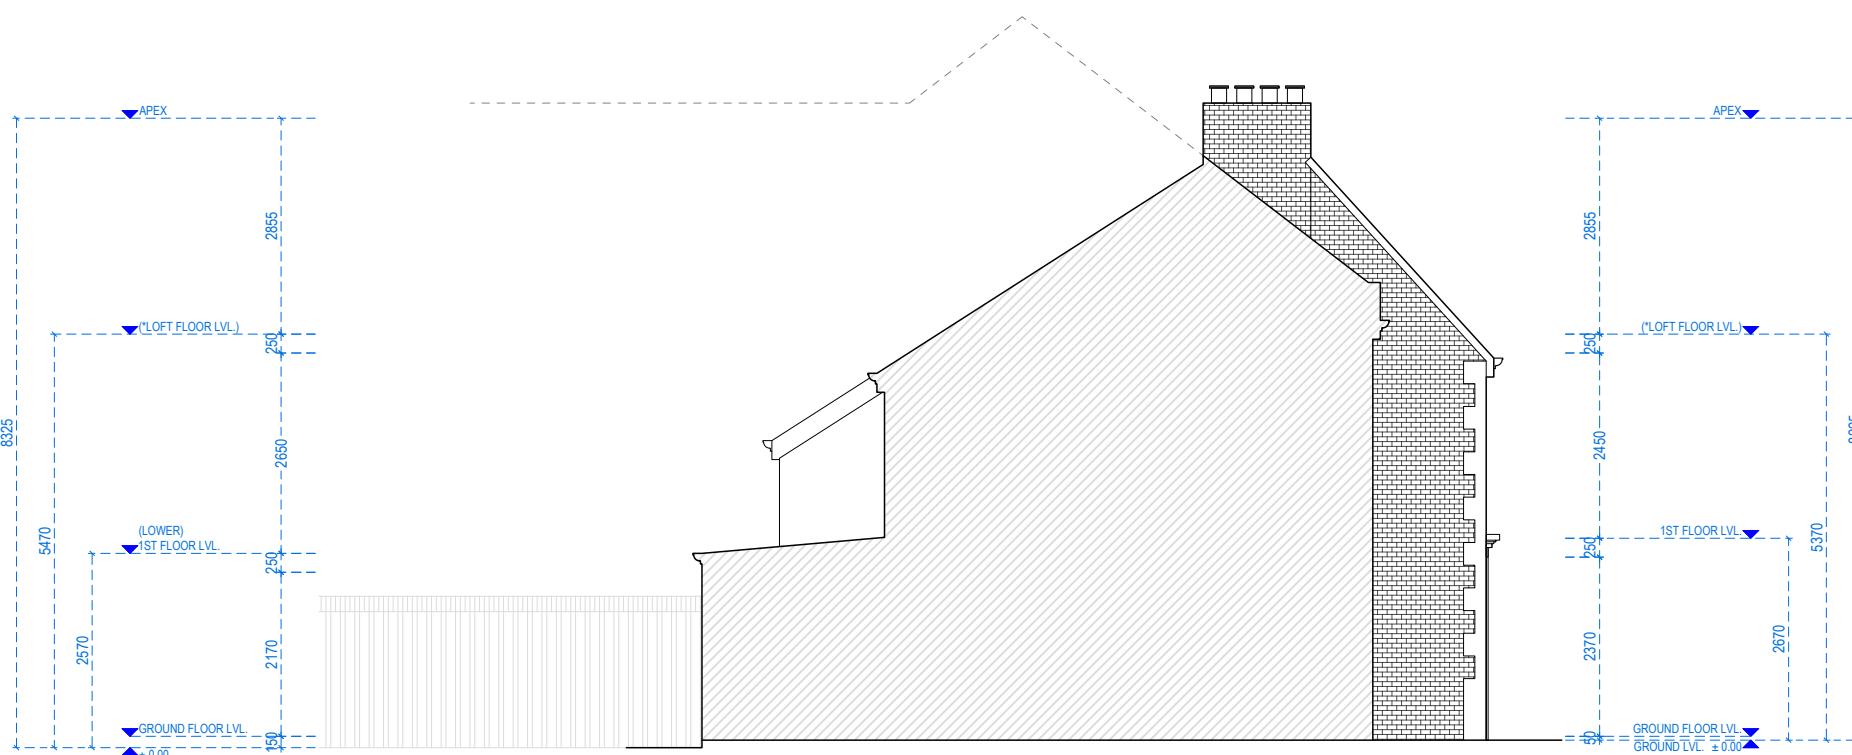


NORTH ELEVATION
LEFT SIDE ELEVATION

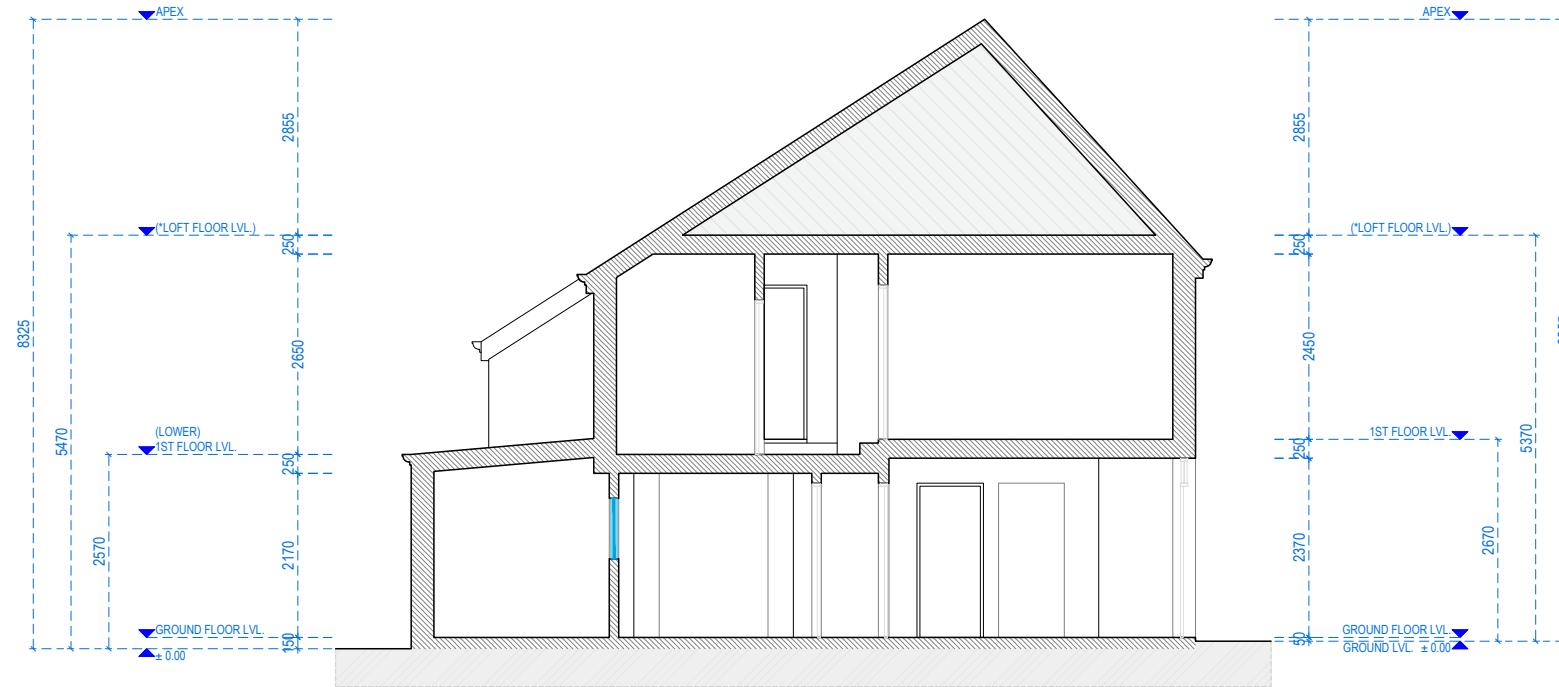


SECTION A-A


REFERENCE:	142 Church Road, Hayes UB3 2LW, UK	
TITLE:	EXISTING DRAWINGS SECTIONS	
PROJECT No	2049	DATE: 2023-12-11
SHEET No	E 04	

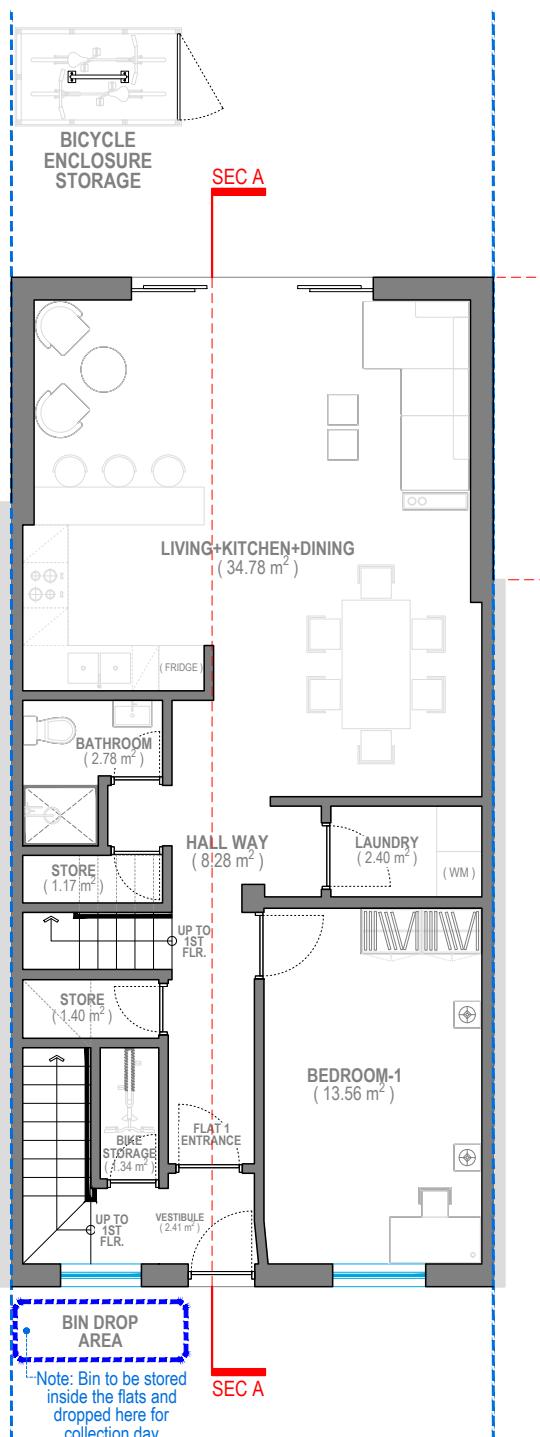


GROUND FLOOR

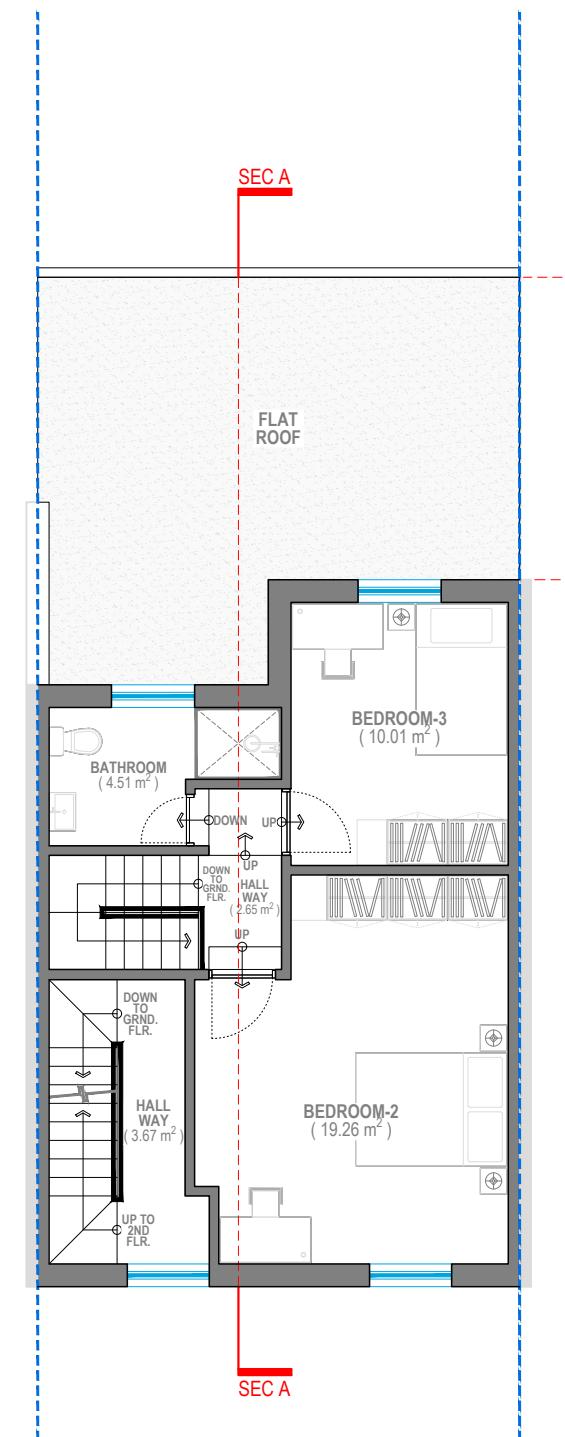


FIRST FLOOR

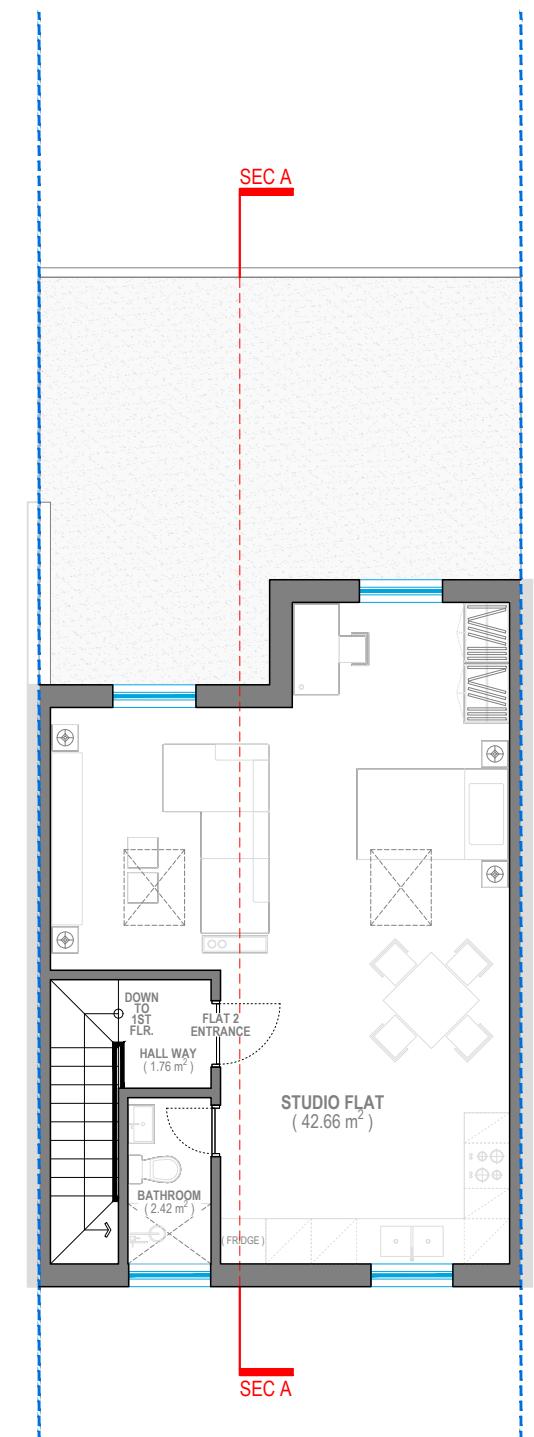


SECOND FLOOR

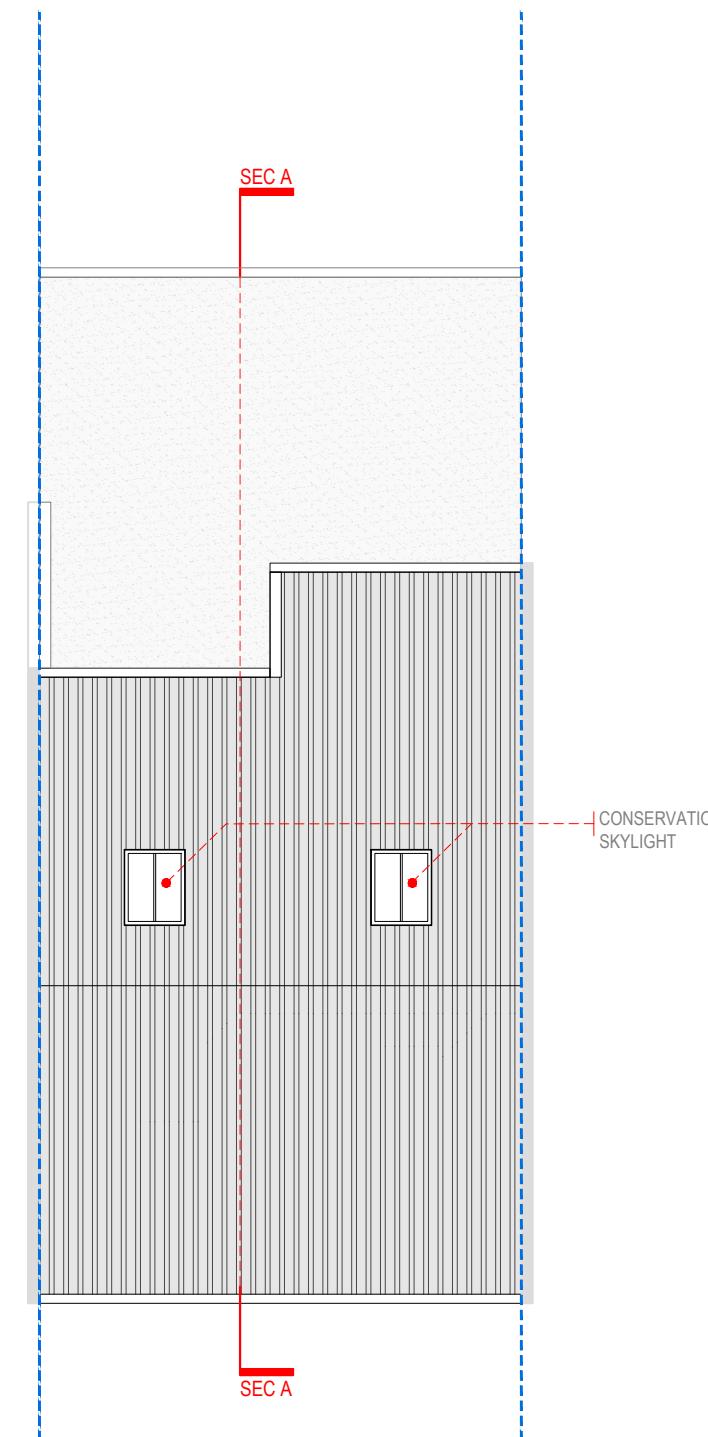

ROOF PLAN

 

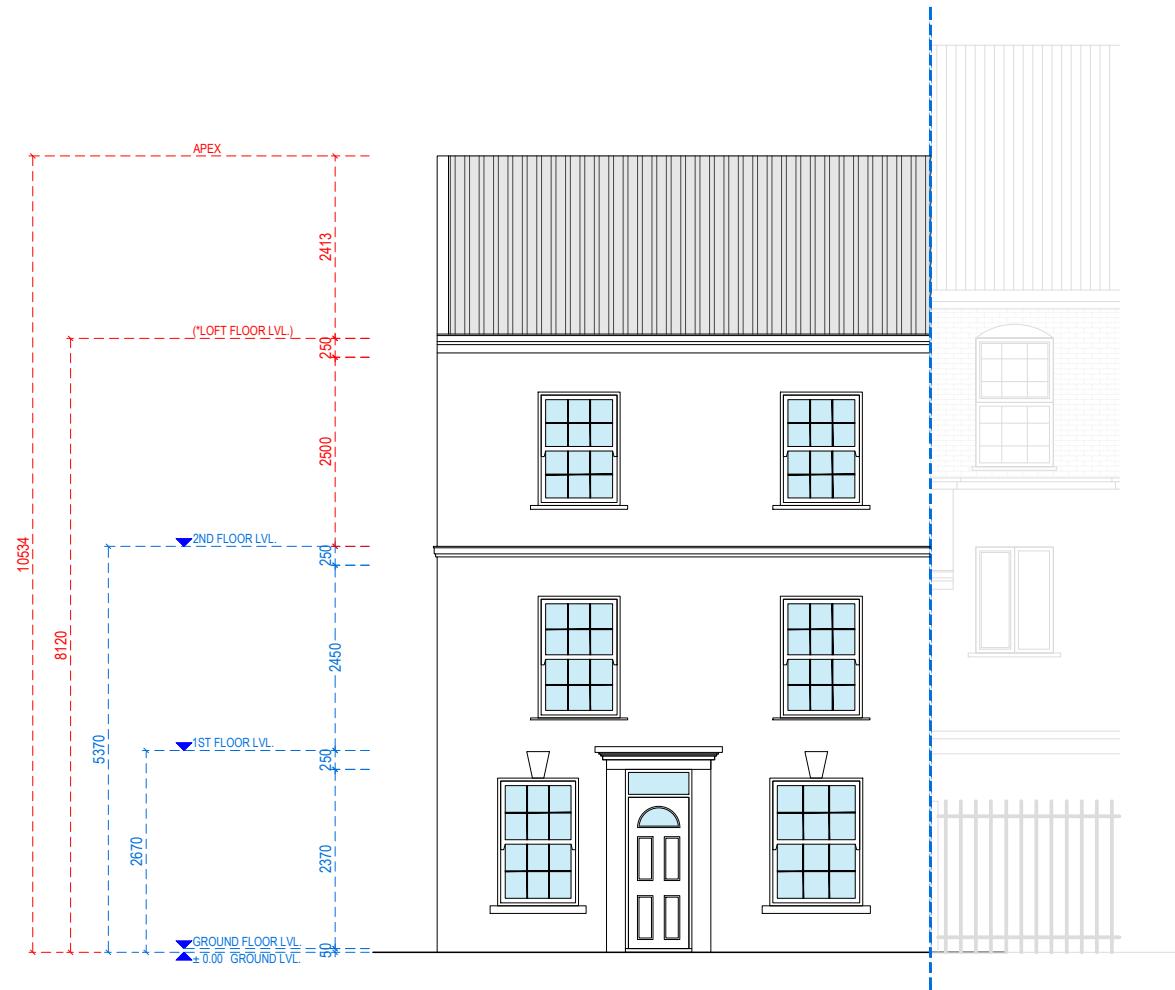


WEST ELEVATION

FRONT ELEVATION




EAST ELEVATION


REAR ELEVATION

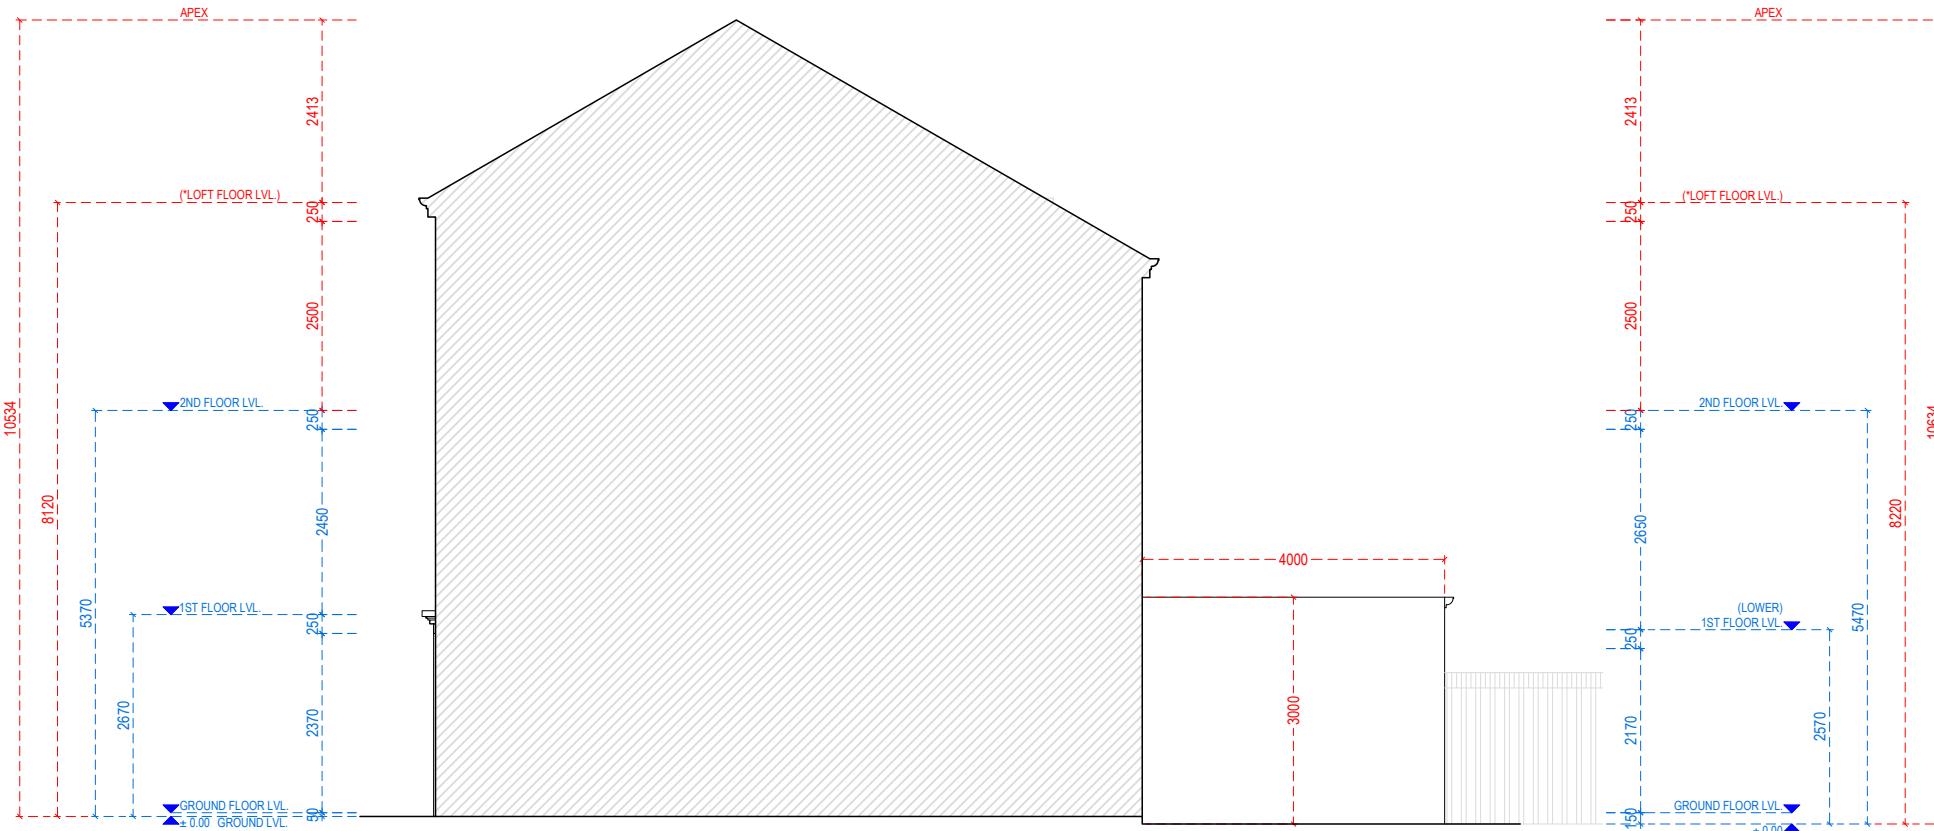

**SOUTH ELEVATION
RIGHT SIDE ELEVATION**

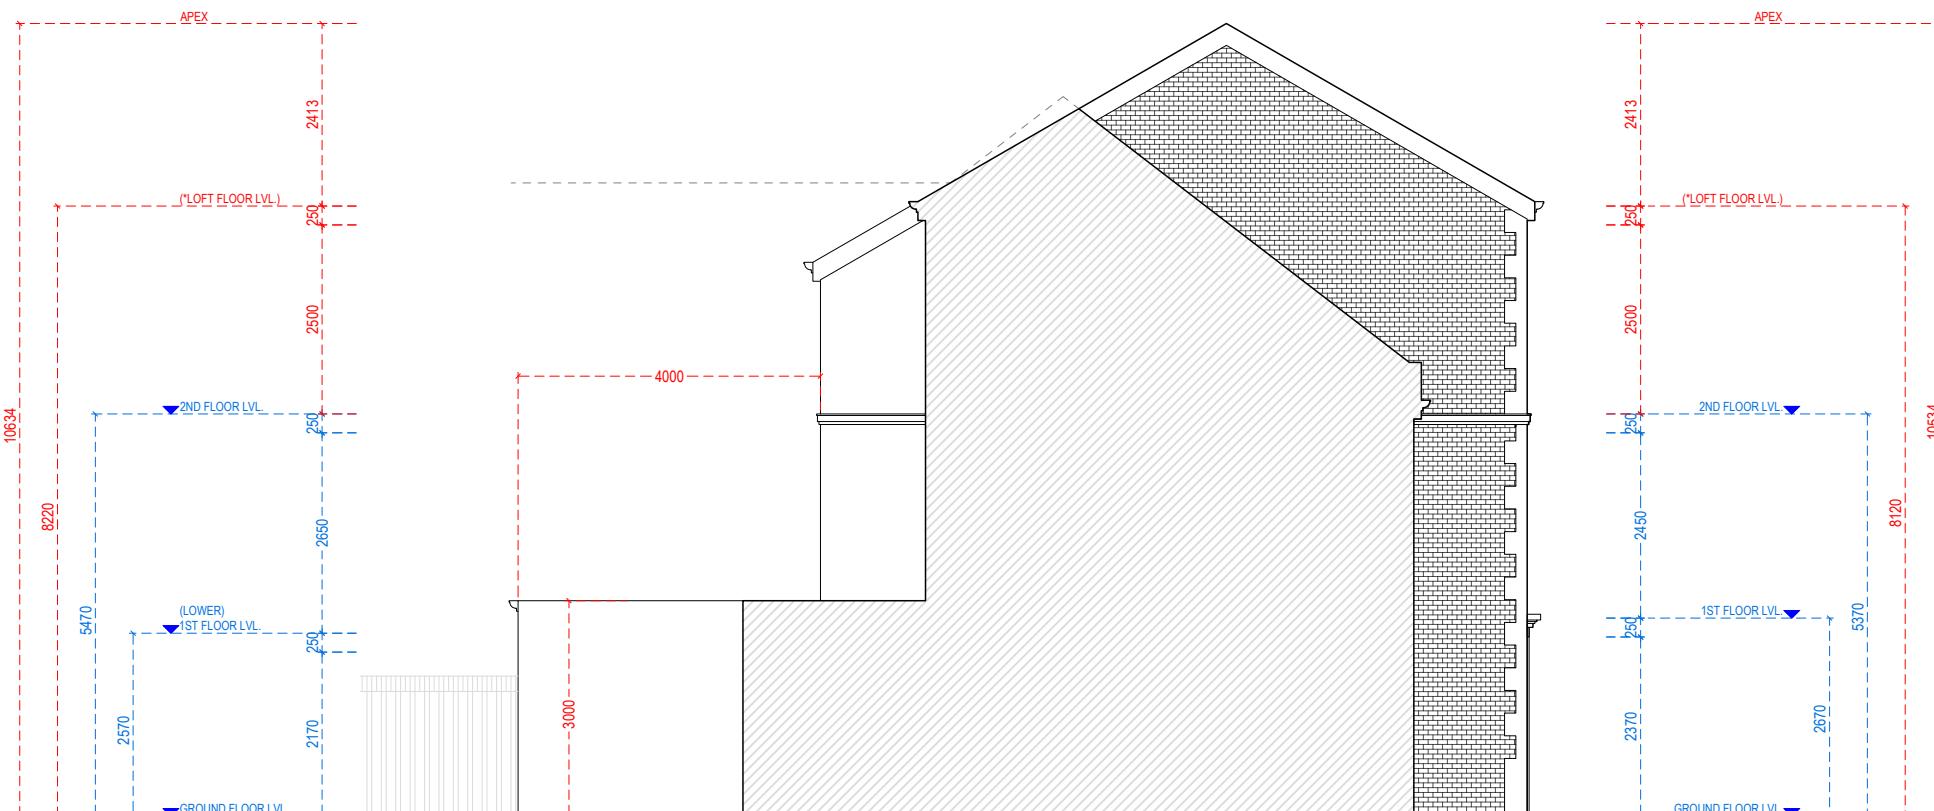


**NORTH ELEVATION
LEFT SIDE ELEVATION**

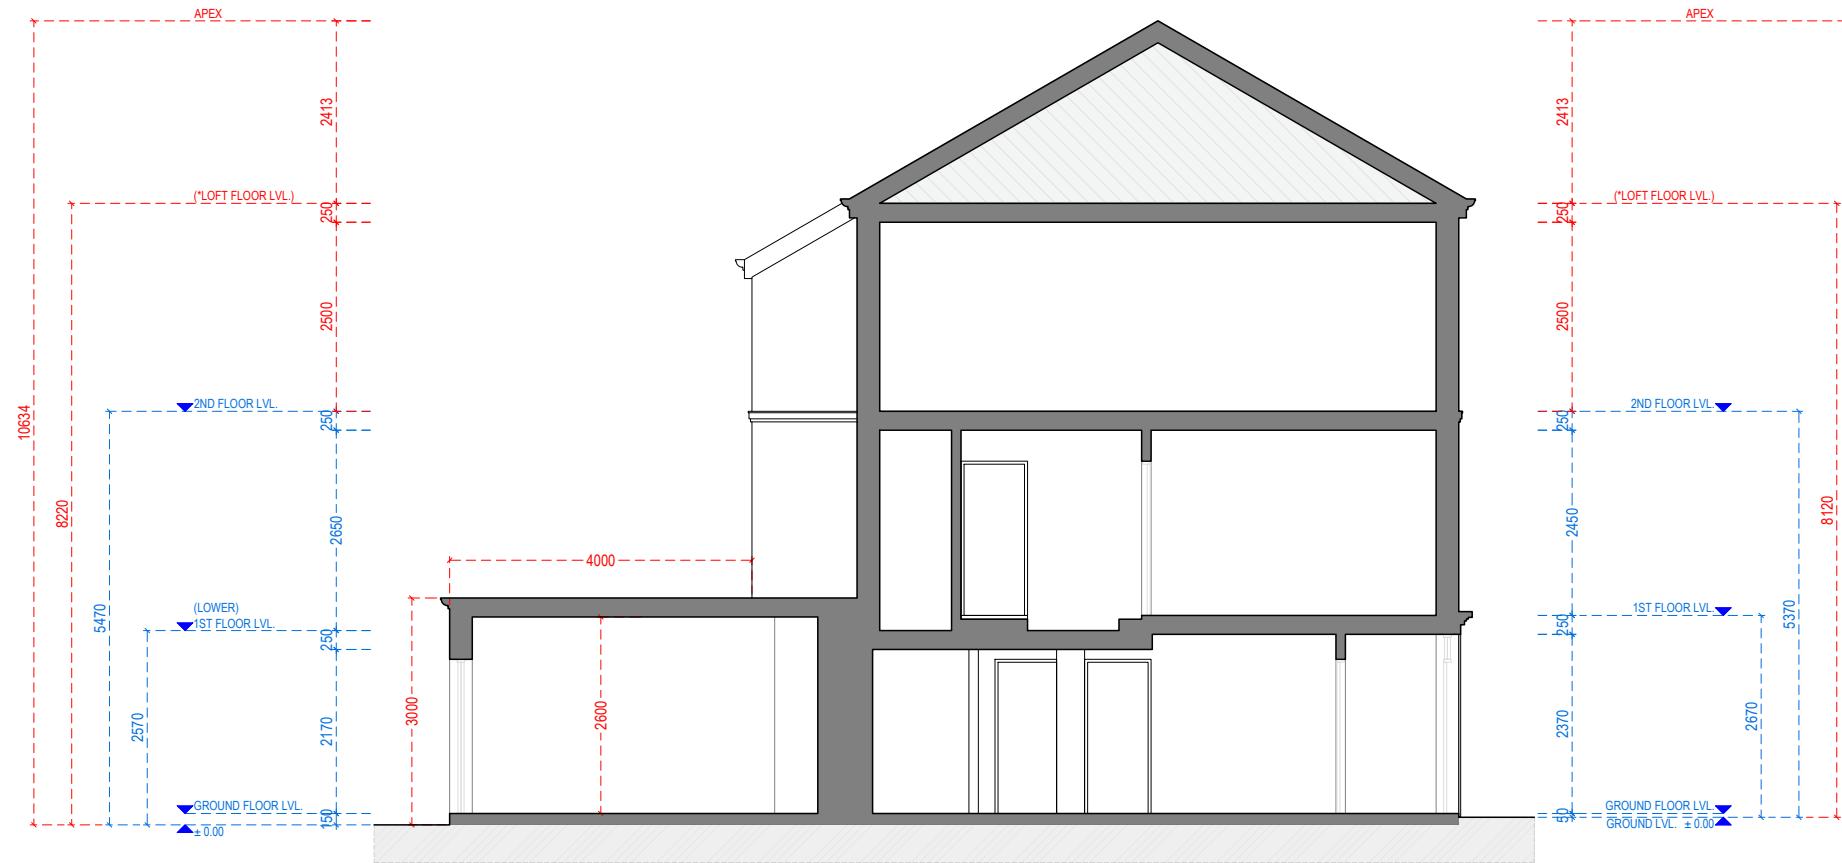


SECTION A-A

REFERENCE:	142 CHURCH ROAD, HAYES UB3 2LW, UK	
TITLE:	PROPOSED DRAWINGS SECTIONS	
PROJECT No	2049	DATE: 18-01-2024
SHEET No	P 04	


CYCLE STORAGE DETAILS

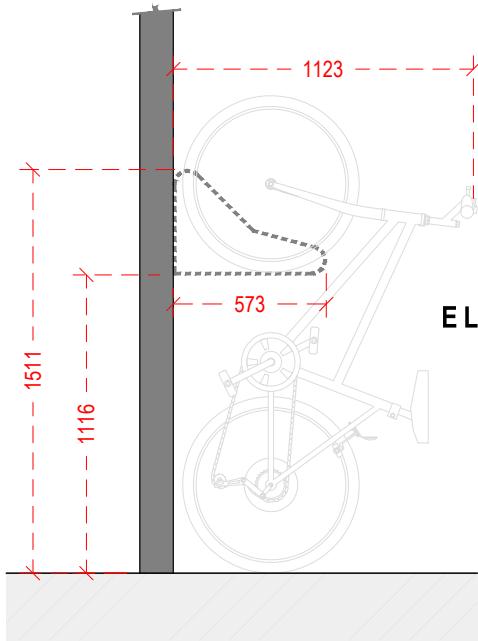


ELEVATION

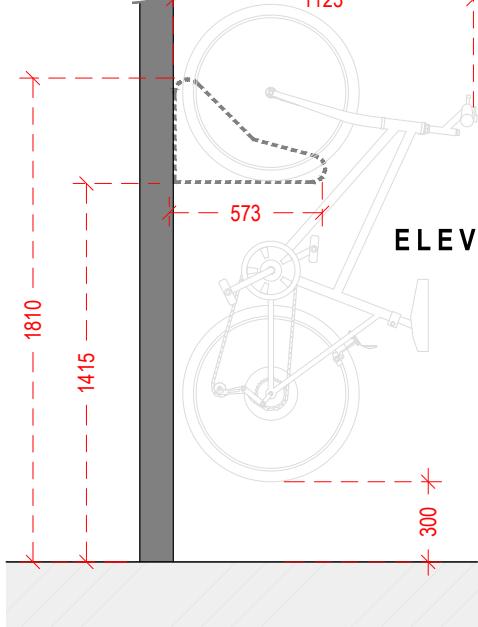

VERTICAL
CYCLE
STORAGE
DETAILS

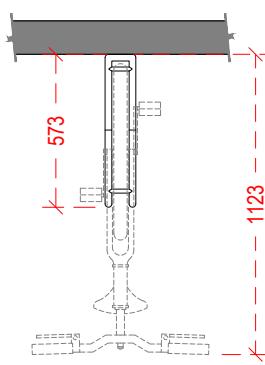


PLAN

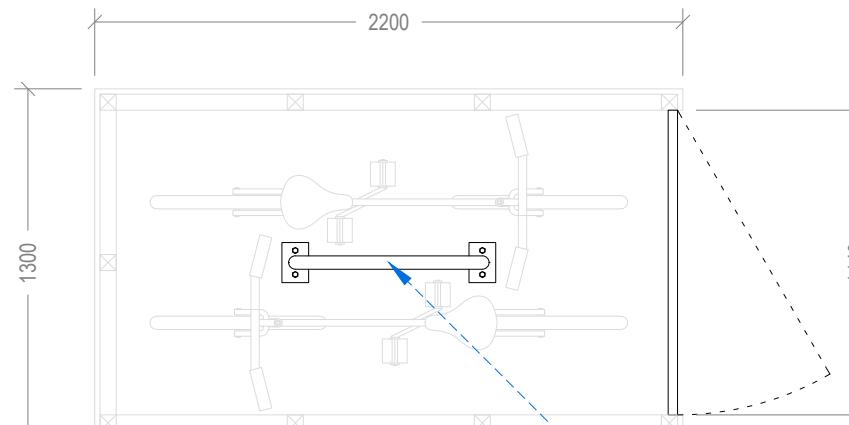


PLAN

Closed boarded ledged and
braced door hang off
galvanized MS. gate hinges
with galvanized MS. gate latch

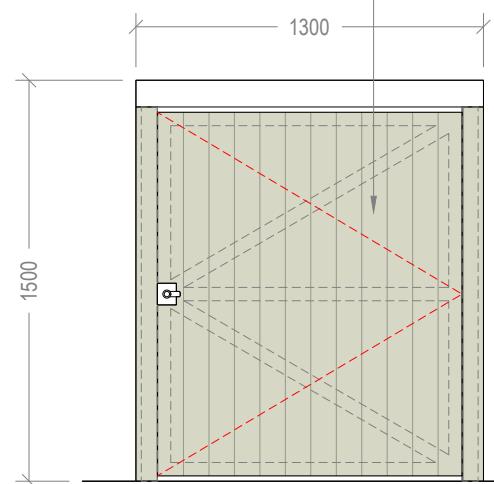

FRONT ELEVATION

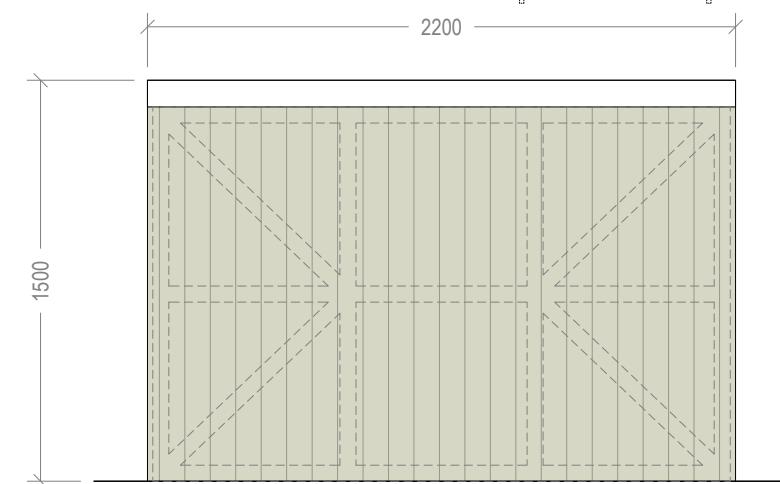

SIDE ELEVATION

TIMBER CYCLE STORAGE DETAILS