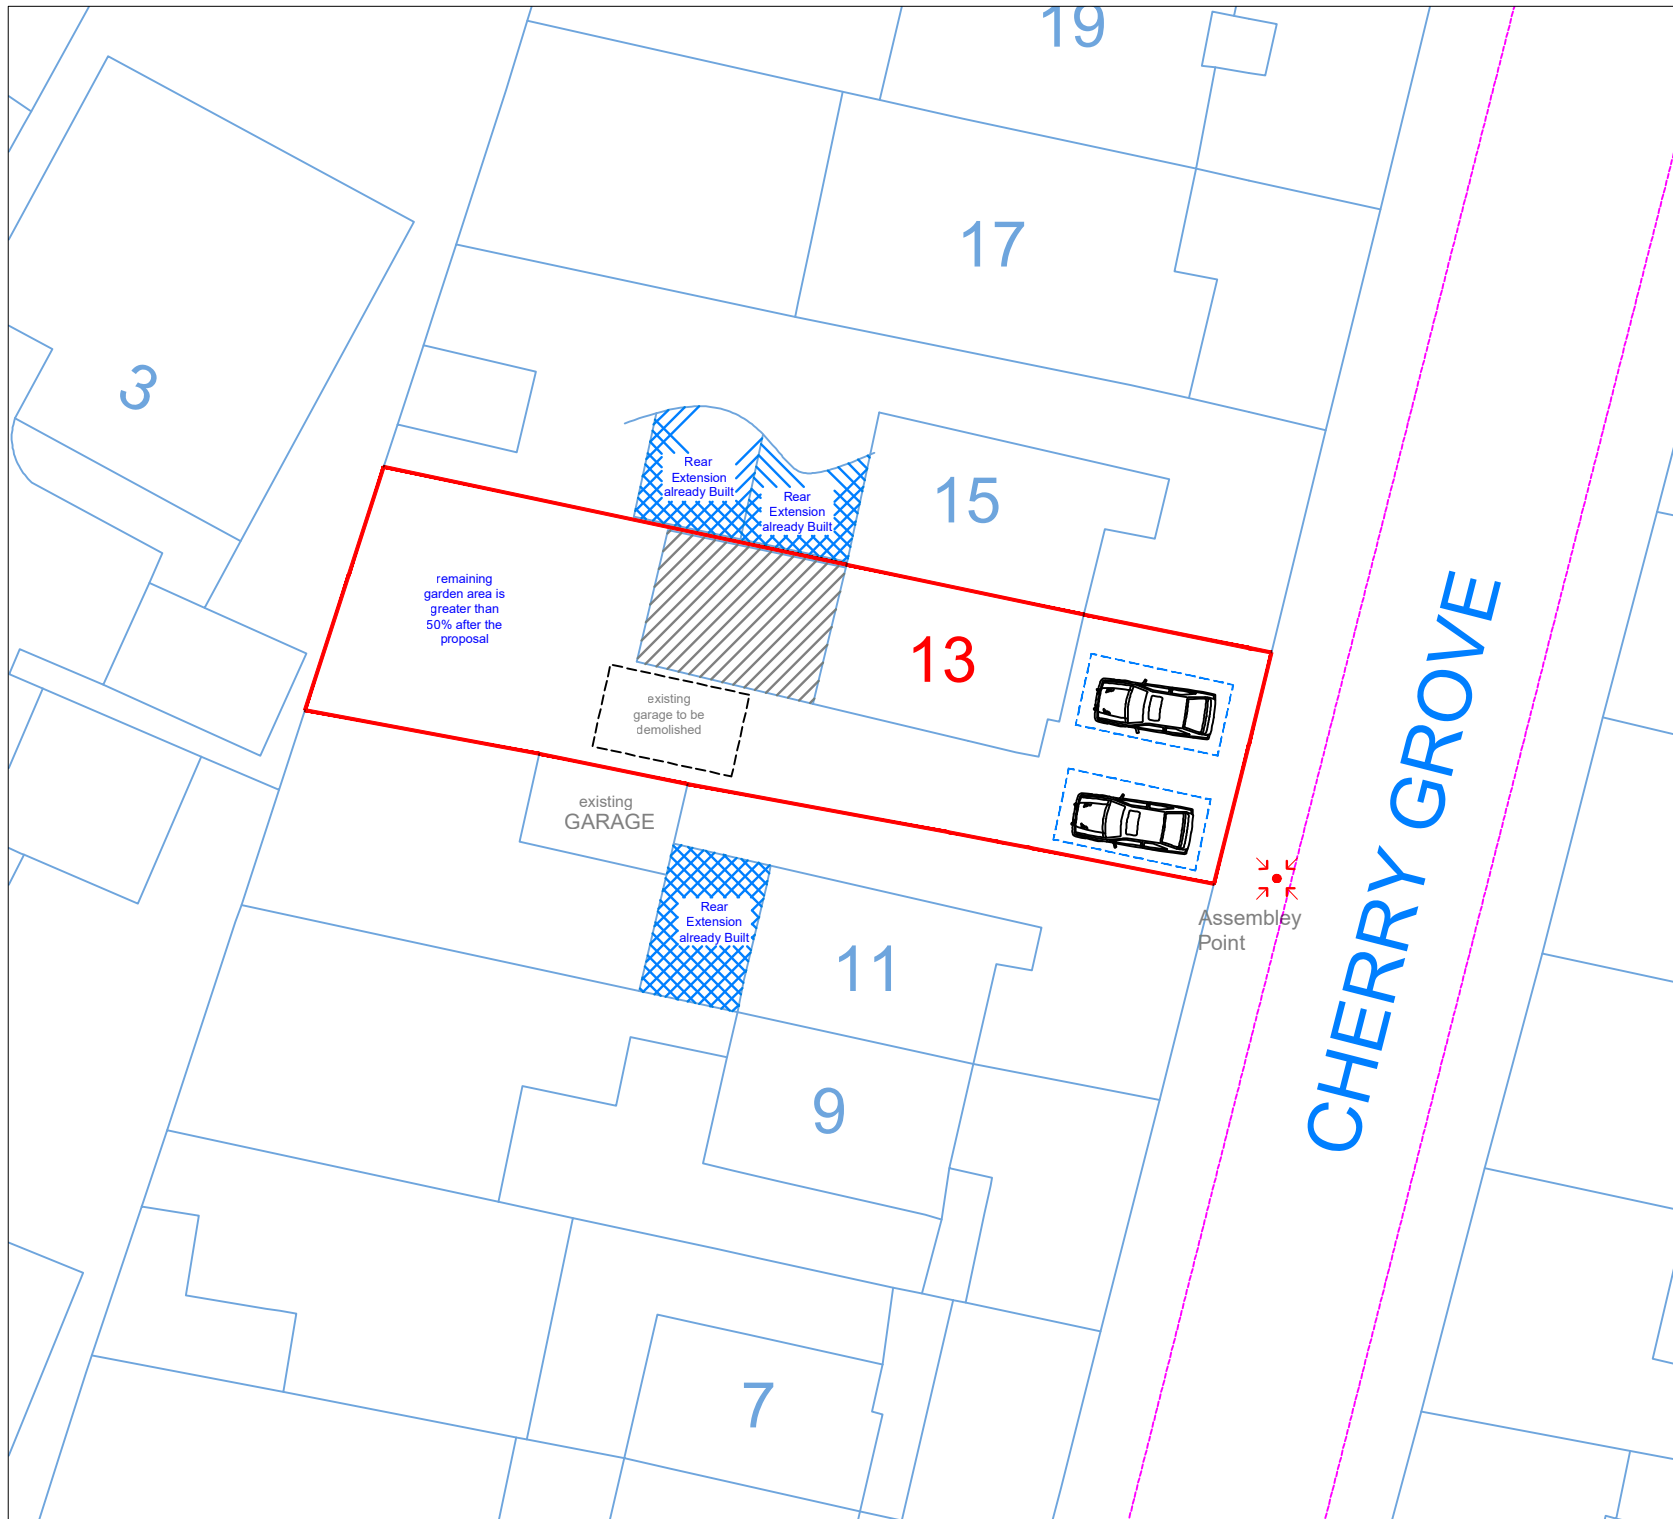


Site Plan
Scale: 1:250

Scale: 1:250@A4
Date: JUNE 26
Drawing No.: PN-01-6.0m-Site
Drawn By: RP

Site Address
13 Cherry Grove Uxbridge UB8 3ET

Revision Date:

e.mail - nisarg@hotmail.com
(M) +44 (0) 7951491310

