


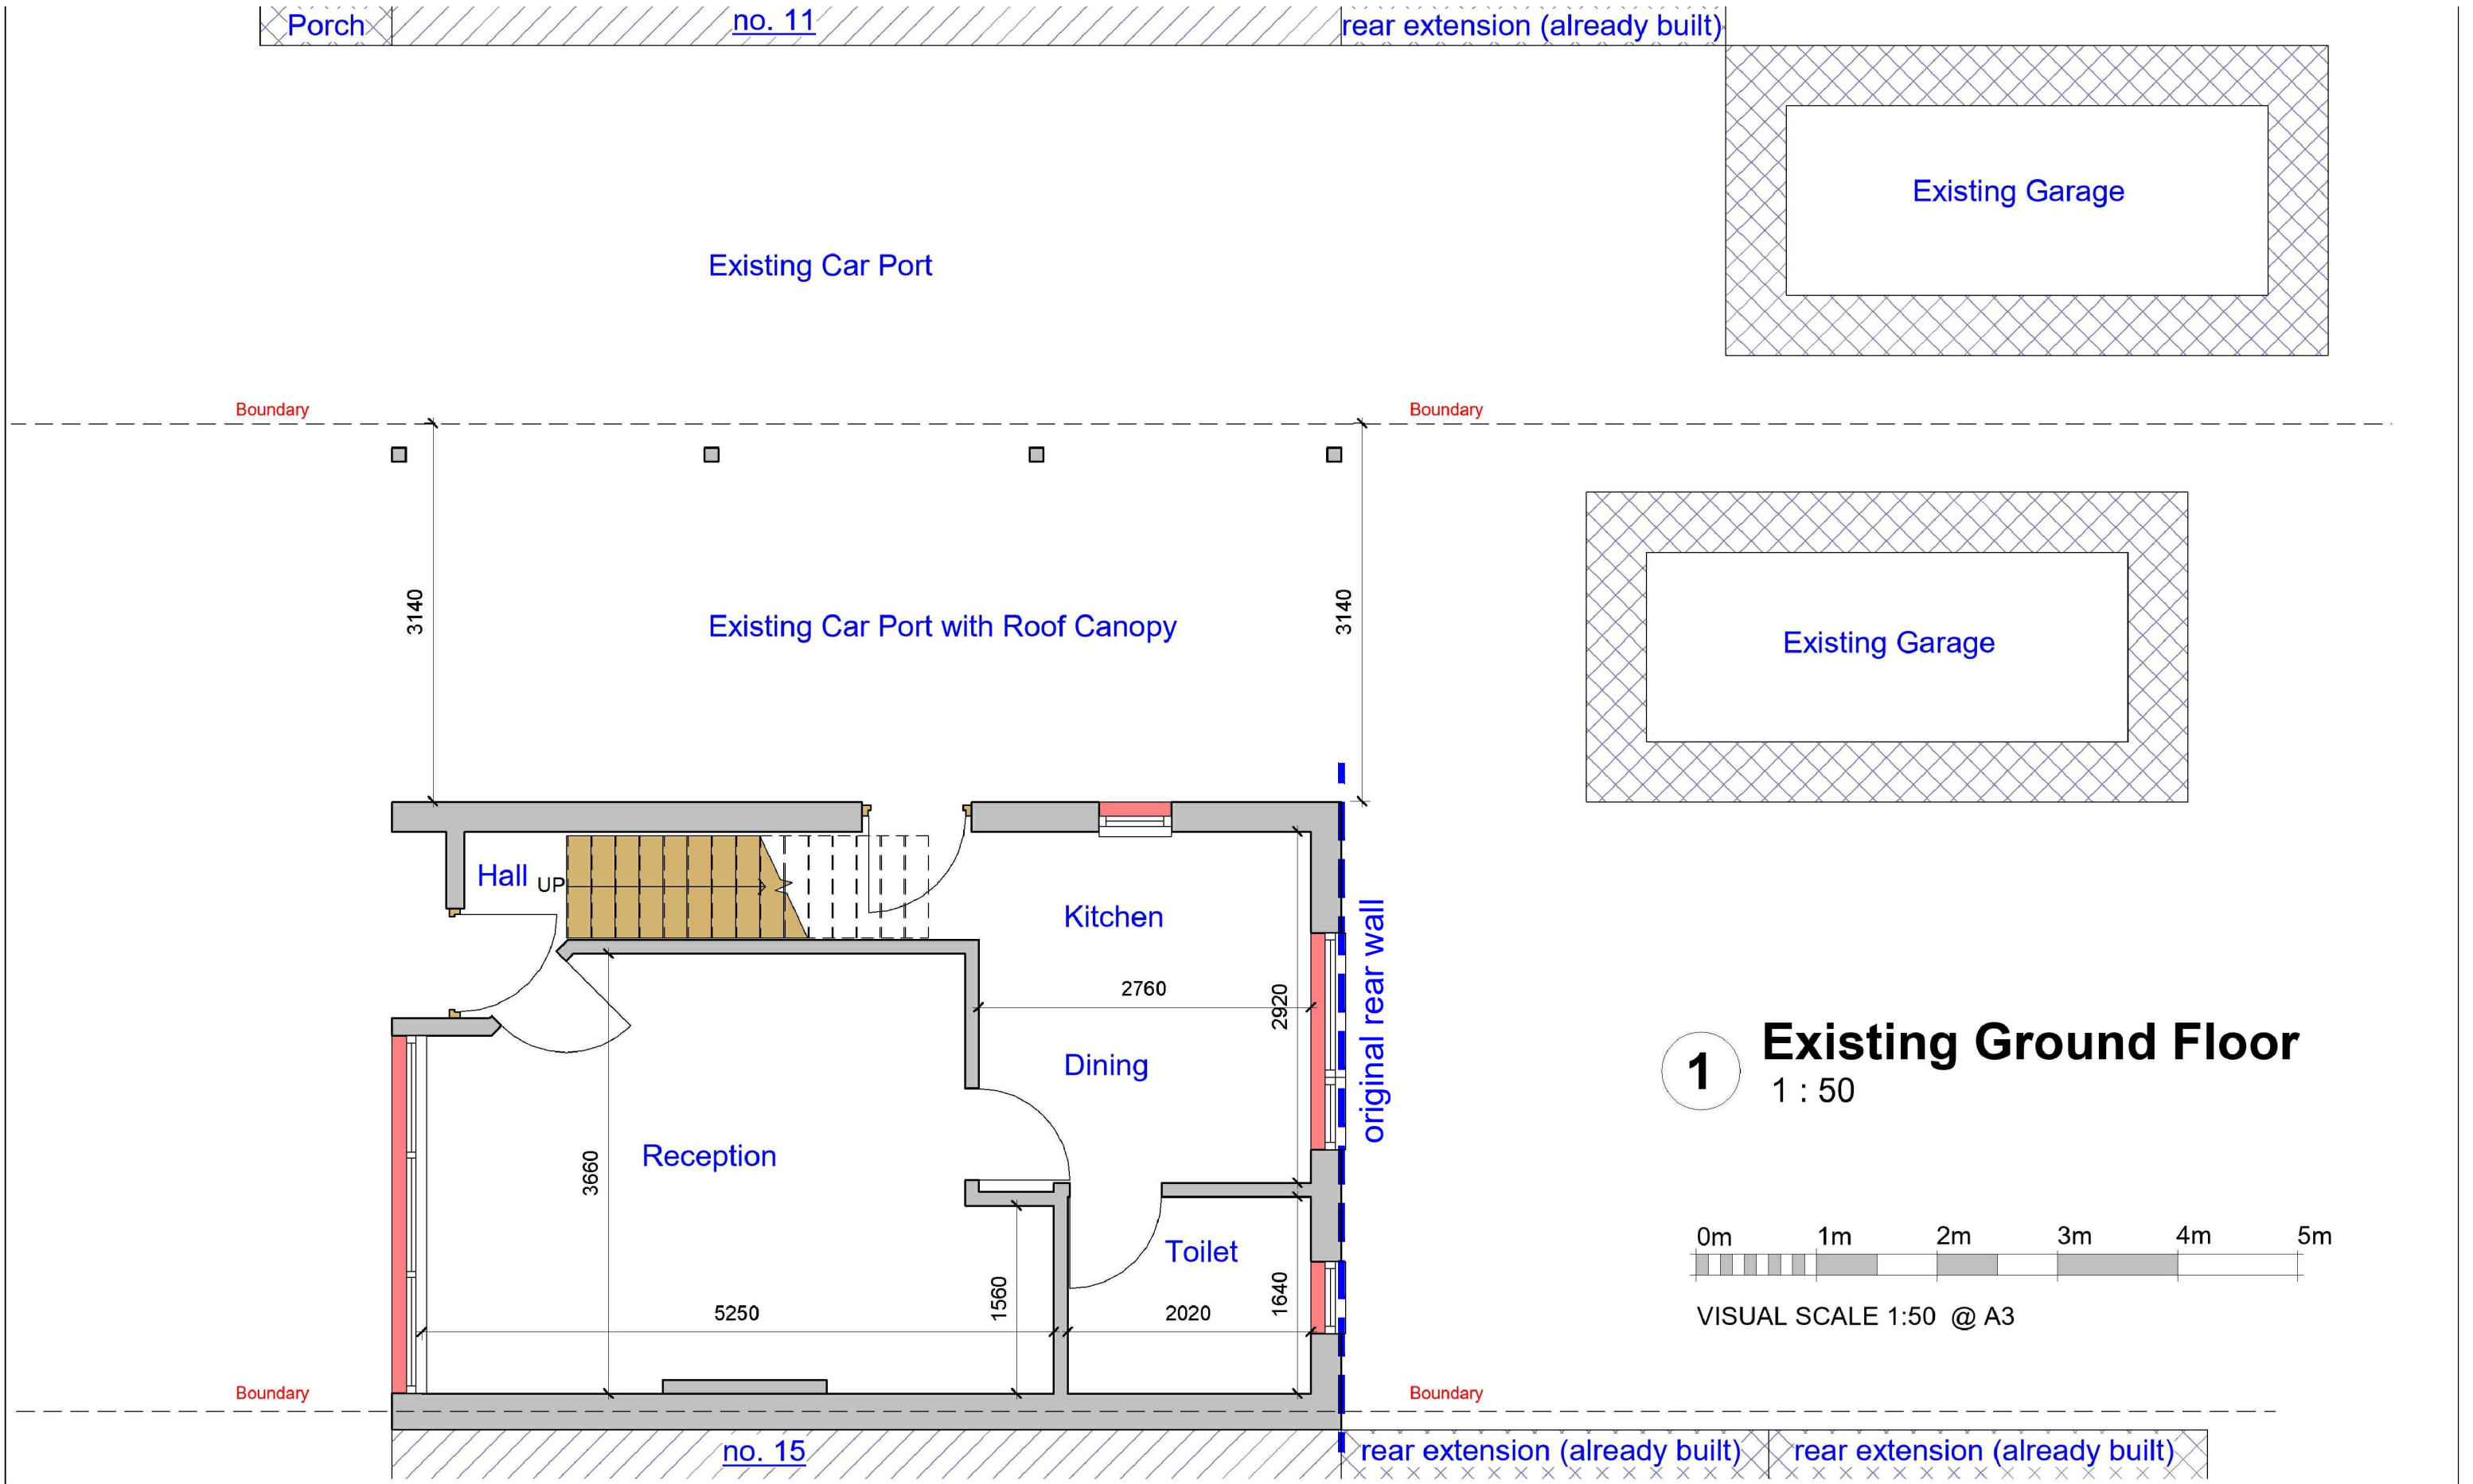

GENERAL NOTES:

- DO NOT SCALE FROM THE DRAWINGS
- ALL DIMENSIONS ARE IN MILLIMETER.
- VERIFY ALL DIMENSIONS AND CONDITIONS BEFORE BUILDING OR STARTING CONSTRUCTION.
- NOTIFY THE DESIGNER IMMEDIATELY OF ANY DISCREPANCY OR VARIATION.
- ALL WORK TO COMPLY WITH CURRENT BUILDING REGULATIONS AND CODES OF PRACTICE.



NISARG@HOTMAIL.COM

+44 - 7951491310

PROJECT

13 Cherry Grove Uxbridge UB8 3ET

SHEET

Existing Ground Floor Plan

CLIENT

Ms P Nagpal

Date

Issue Date

Drawn by

Author

Checked by

Checker

Project number


Project Number

DRWAING NUMBER


A101

Scale (@ A3)


REV

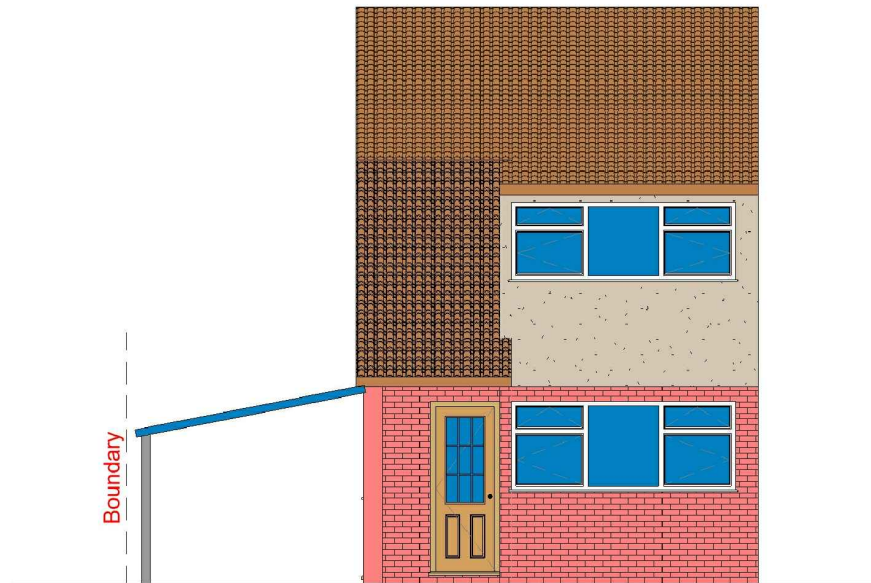


1 Existing Front_Elevation
1 : 100

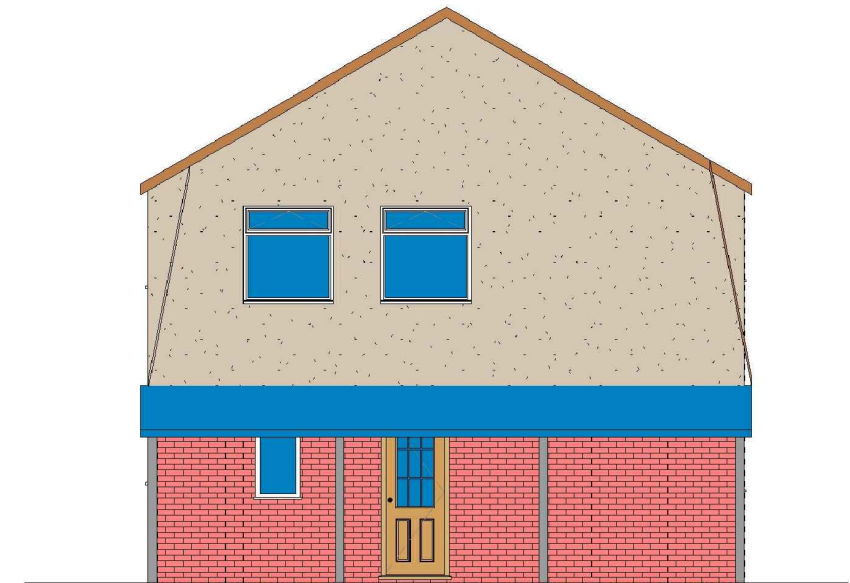


2 Existing Side 01_Elevation
1 : 100

 

VISUAL SCALE 1:100 @ A3

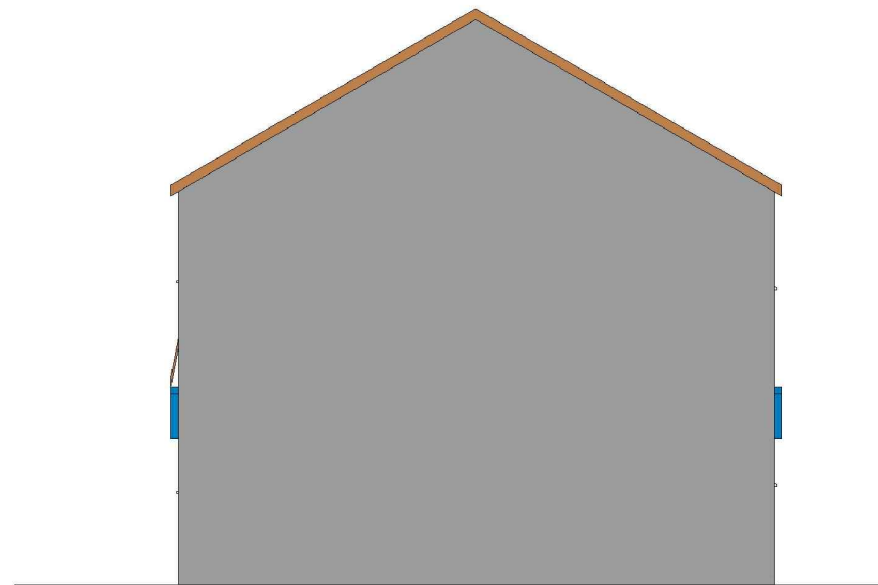

4 Existing Side 02_Elevation
1 : 100

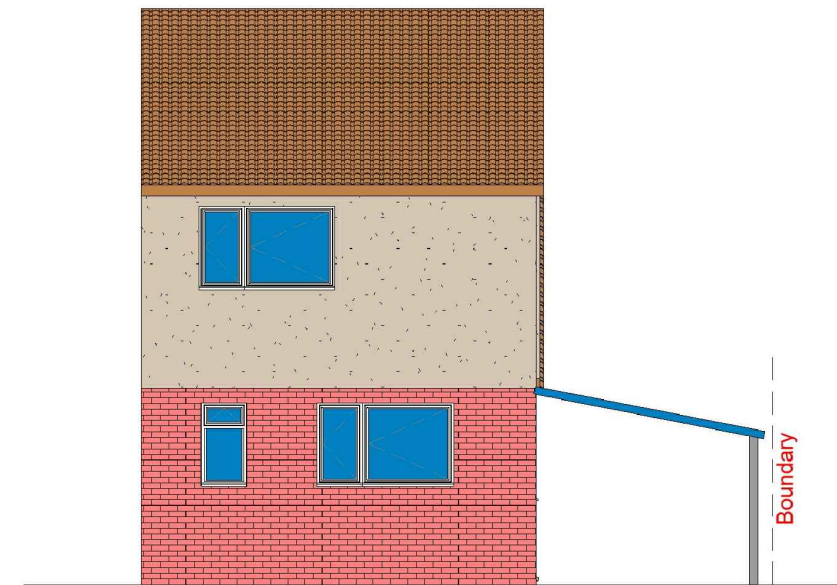

3 Existing Rear_Elevation
1 : 100

GENERAL NOTES:

- DO NOT SCALE FROM THE DRAWINGS
- ALL DIMENSIONS ARE IN MILLIMETER.
- VERIFY ALL DIMENSIONS AND CONDITIONS BEFORE BUILDING OR STARTING CONSTRUCTION.
- NOTIFY THE DESIGNER IMMEDIATELY OF ANY DISCREPANCY OR VARIATION.
- ALL WORK TO COMPLY WITH CURRENT BUILDING REGULATIONS AND CODES OF PRACTICE.



Art @ Rooshika

NISARG@HOTMAIL.COM

+44 - 7951491310

PROJECT

13 Cherry Grove Uxbridge UB8 3ET

SHEET

Existing Elevations

CLIENT

Ms P Nagpal

Date

Issue Date

Drawn by

Author

Checked by

Checker

Project number

Project Number

DRWAING NUMBER

A102

Scale (@ A3)

REV



1


Proposed Ground Floor

1 : 50

Existing Car Port


- FD30 Fire check doors 30 min fire resistance with smoke seal and self closing
- HD Heat Detector comply with BS 5466 2:2016
- Smoke alarm/detector to comply with BS EN14604
- EL Emergency lights To be Installed in Accordance with BS5266: 2016

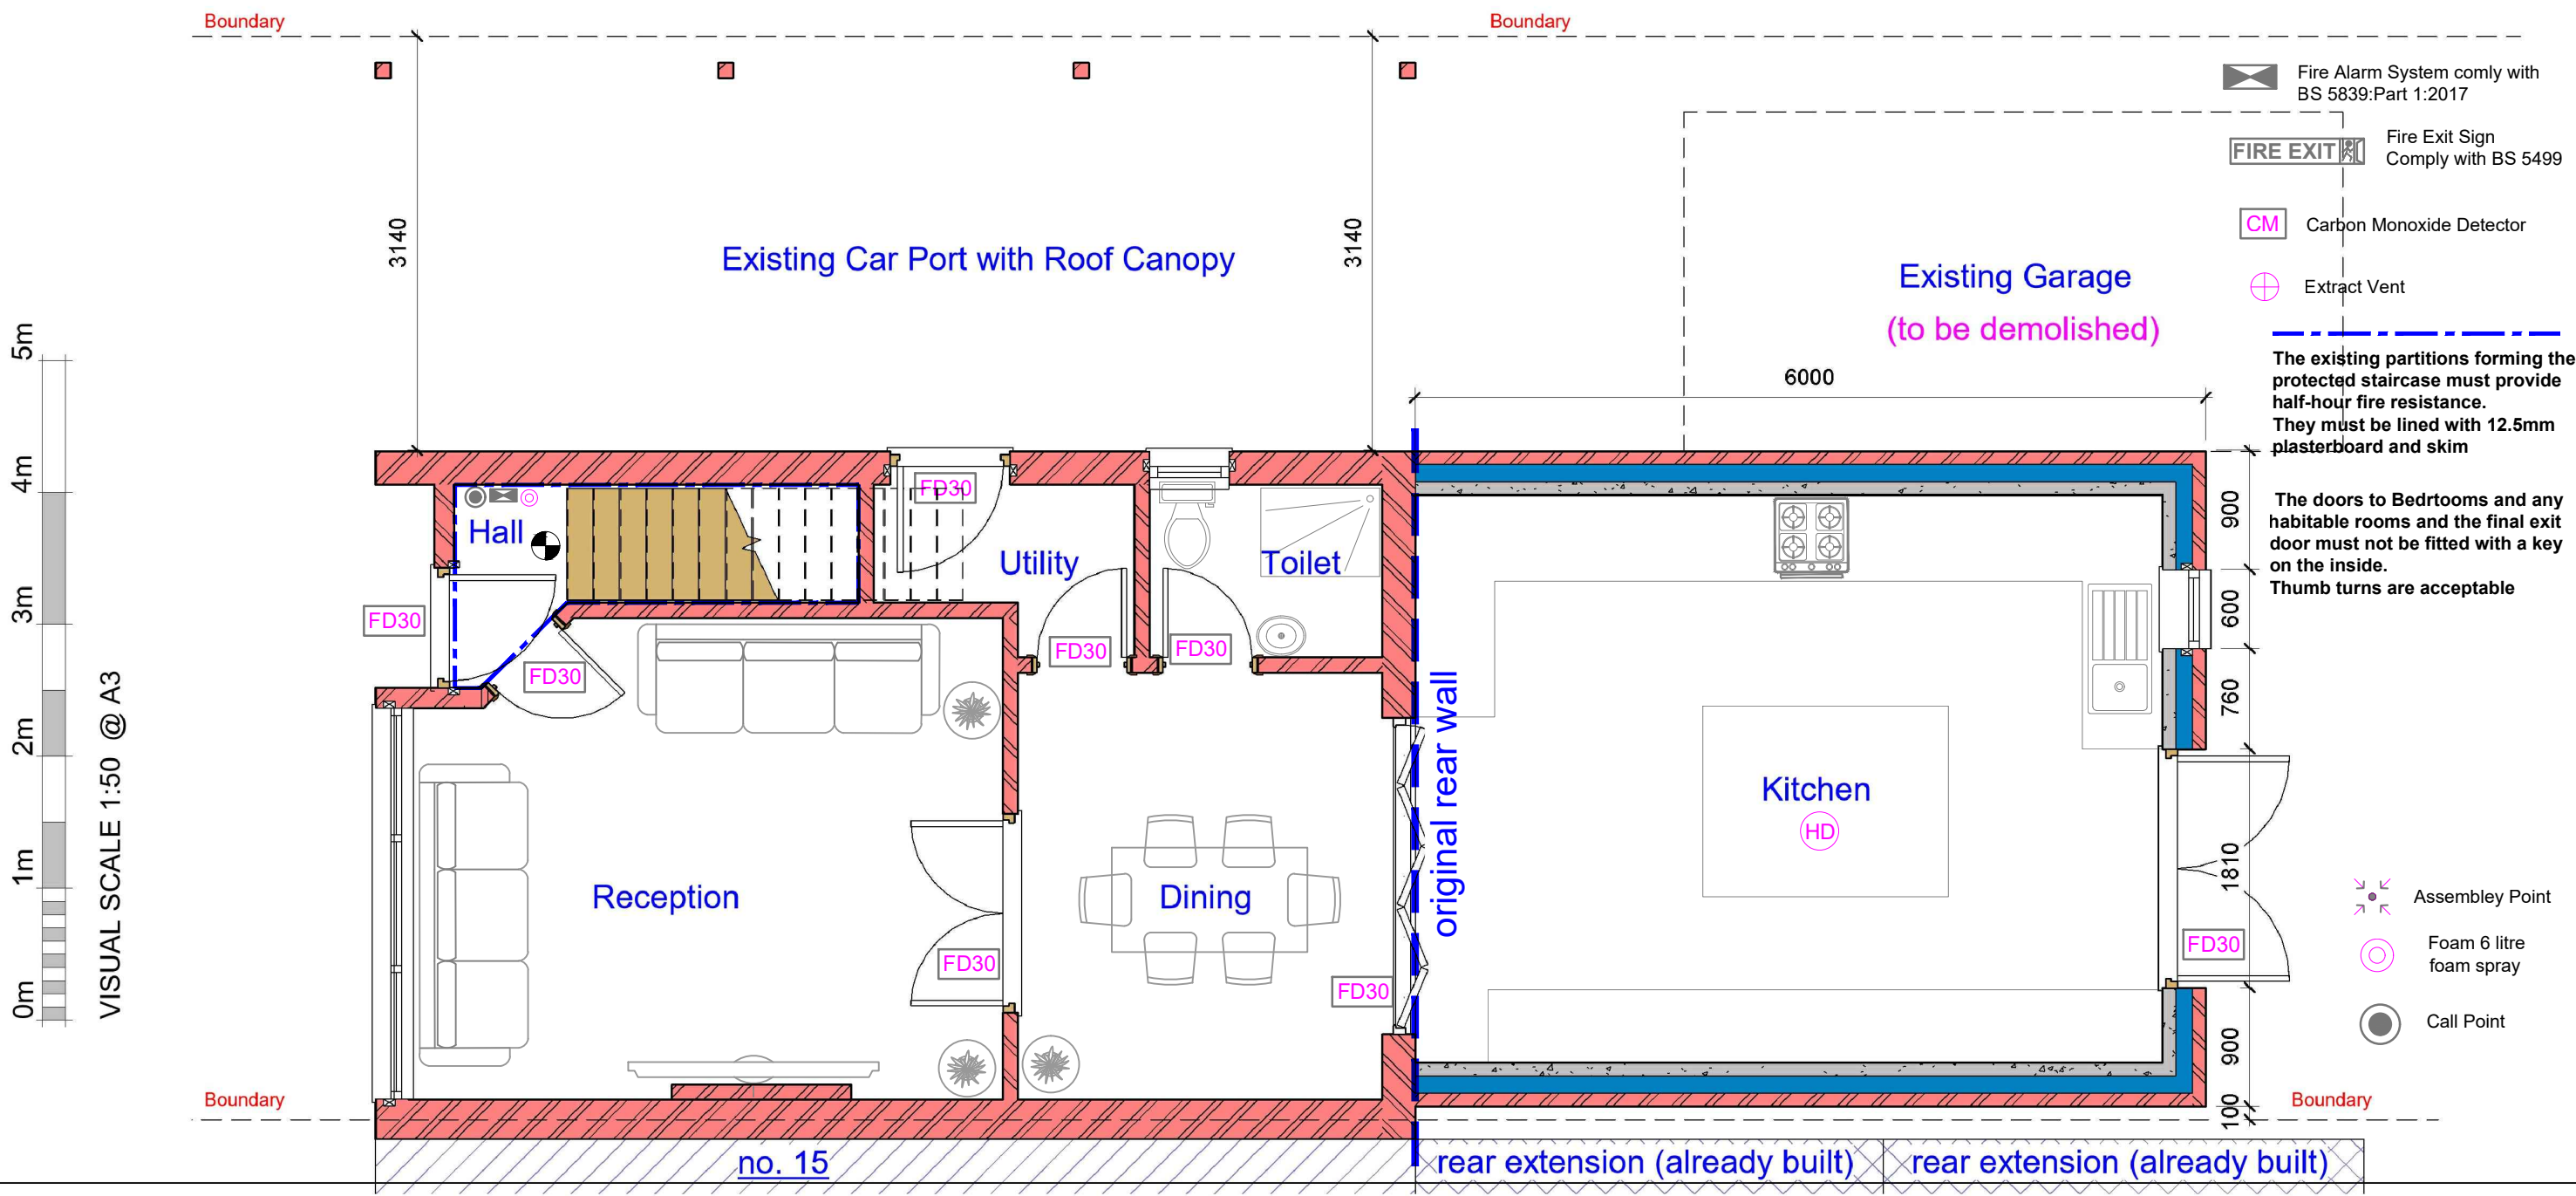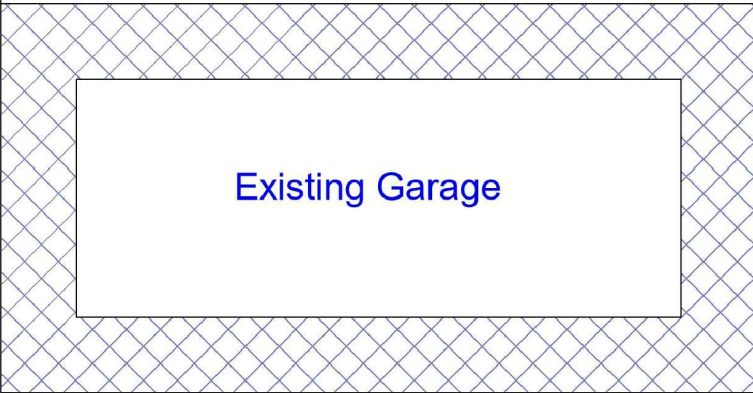

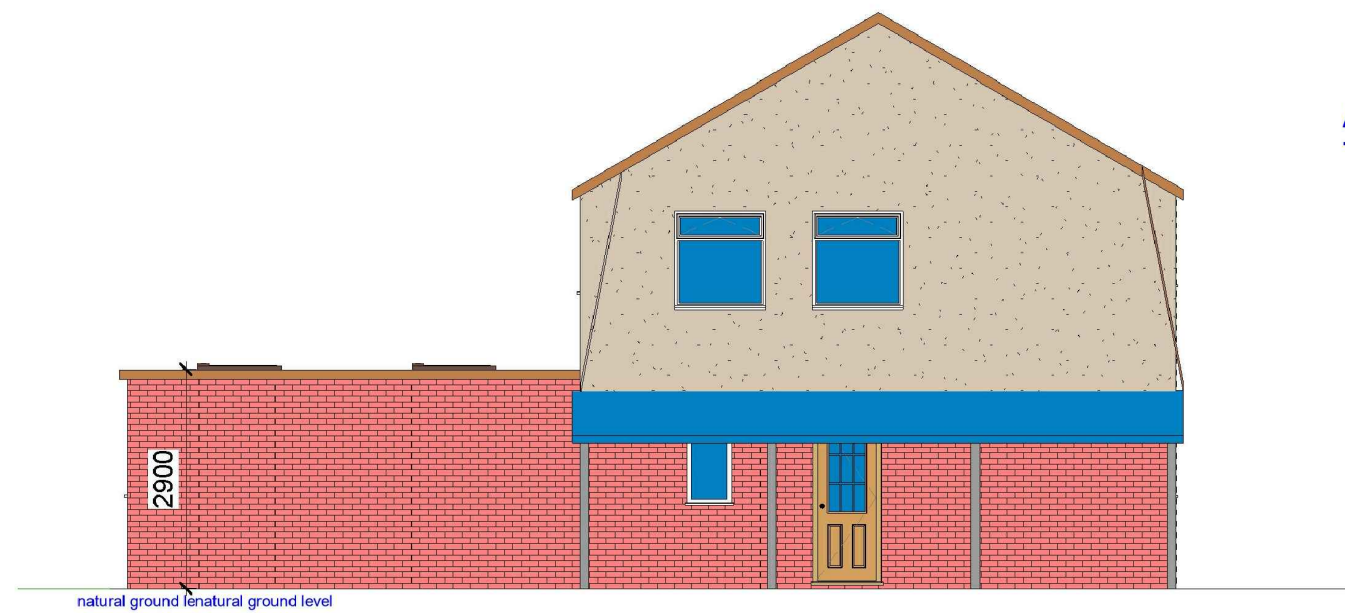


1 Proposed Side 01_Elevation
1 : 100

ALL PROPOSED MATERIALS/FINISHED
TO MATCH WITH EXISTING.

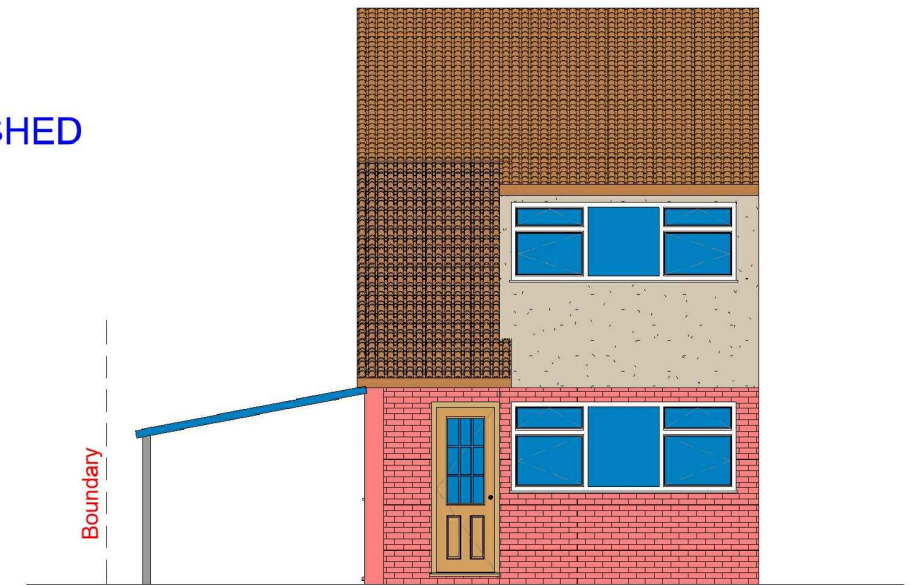


2 Proposed Front_Elevation
1 : 100

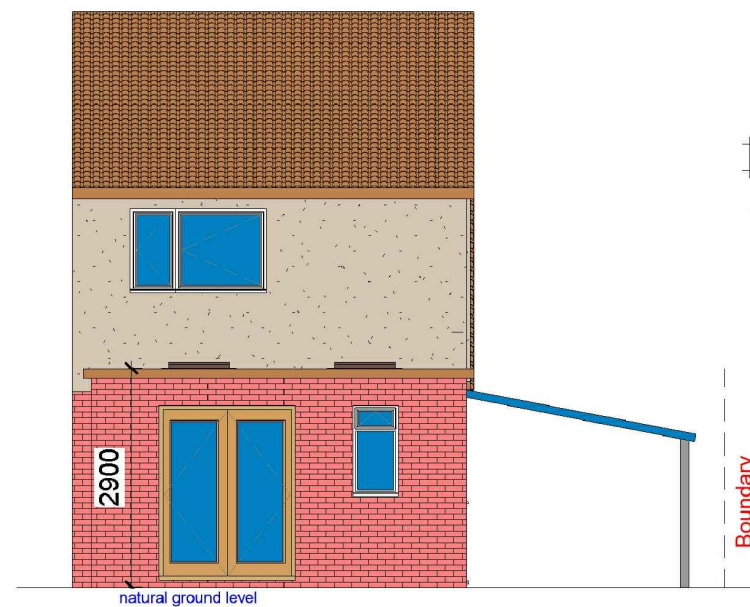

0m 2m 4m 6m 8m 10m
VISUAL SCALE 1:100 @ A3

3 Proposed Rear_Elevation
1 : 100

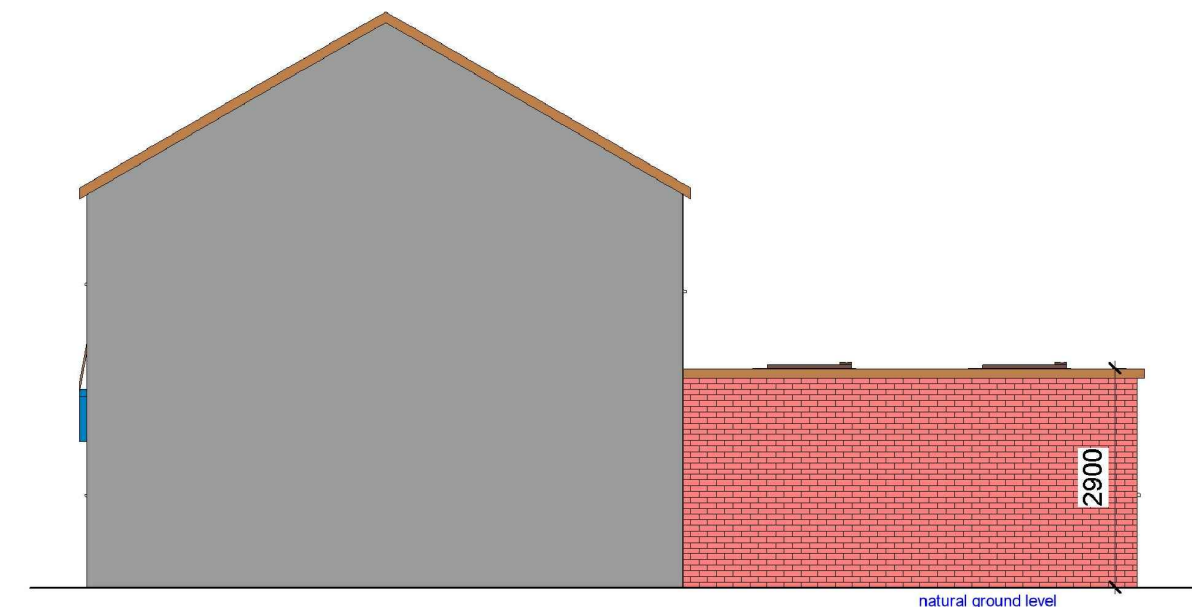

4 Proposed Side 02_Elevation
1 : 100

GENERAL NOTES:

- DO NOT SCALE FROM THE DRAWINGS
- ALL DIMENSIONS ARE IN MILLIMETER.
- VERIFY ALL DIMENSIONS AND CONDITIONS BEFORE BUILDING OR STARTING CONSTRUCTION.
- NOTIFY THE DESIGNER IMMEDIATELY OF ANY DISCREPANCY OR VARIATION.
- ALL WORK TO COMPLY WITH CURRENT BUILDING REGULATIONS AND CODES OF PRACTICE.



Art @ Rooshika

NISARG@HOTMAIL.COM

+44 - 7951491310

PROJECT

13 Cherry Grove Uxbridge UB8 3ET

SHEET

Proposed Elevations

CLIENT

Ms P Nagpal

Date

Issue Date

Drawn by

Author

Checked by

Checker

Project number




Project Number

DRWAING NUMBER

A104


Scale (@ A3)

REV

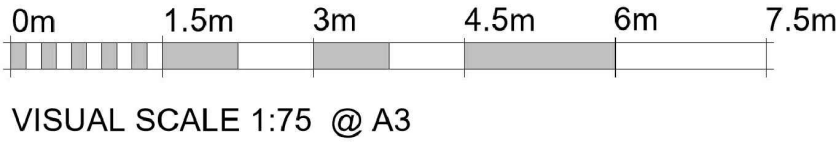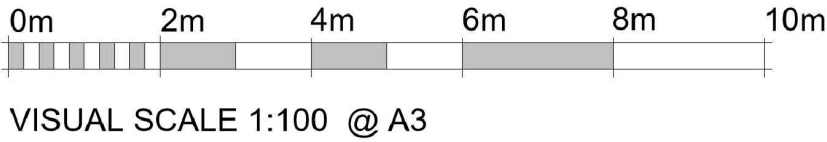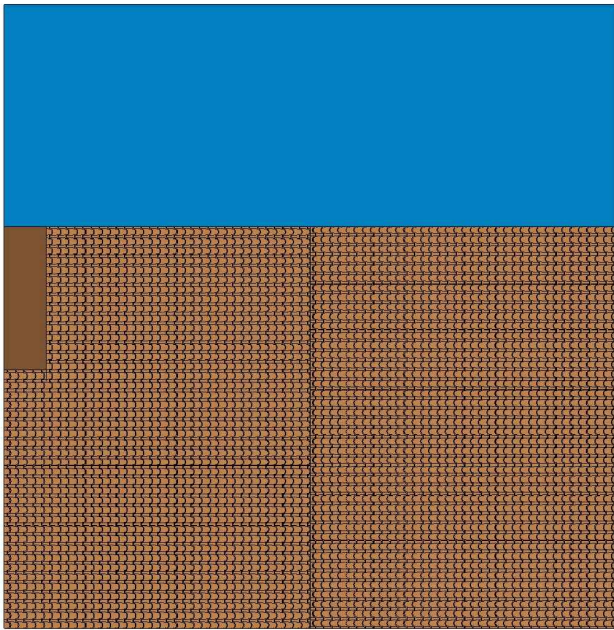

1 Existing Roof
1 : 100

2 Proposed Roof
1 : 75

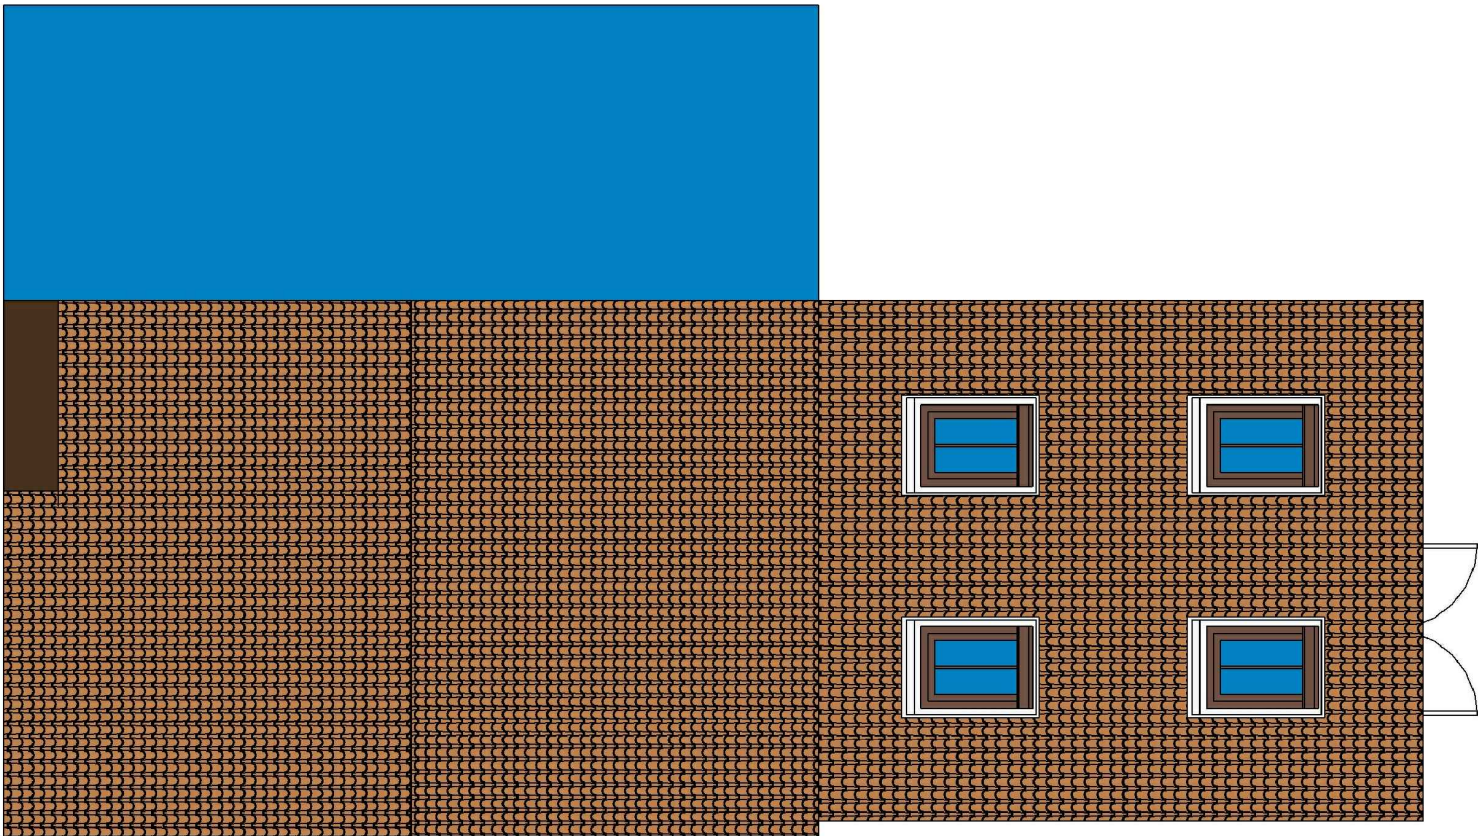

GENERAL NOTES:

1. DO NOT SCALE FROM THE DRAWINGS
2. ALL DIMENSIONS ARE IN MILLIMETER.
3. VERIFY ALL DIMENSIONS AND CONDITIONS BEFORE BUILDING OR STARTING CONSTRUCTION.
4. NOTIFY THE DESIGNER IMMEDIATELY OF ANY DISCREPANCY OR VARIATION.
5. ALL WORK TO COMPLY WITH CURRENT BUILDING REGULATIONS AND CODES OF PRACTICE.



Art @ Rooshika

NISARG@HOTMAIL.COM

+44 - 7951491310

PROJECT

13 Cherry Grove Uxbridge UB8 3ET

SHEET

Existing & Proposed Roof Plan


CLIENT

Ms P Nagpal


Date
Issue Date
Drawn by
Author
Checked by
Checker

Project number
Project Number
DRAWING NUMBER
A105

Scale (@ A3)
REV

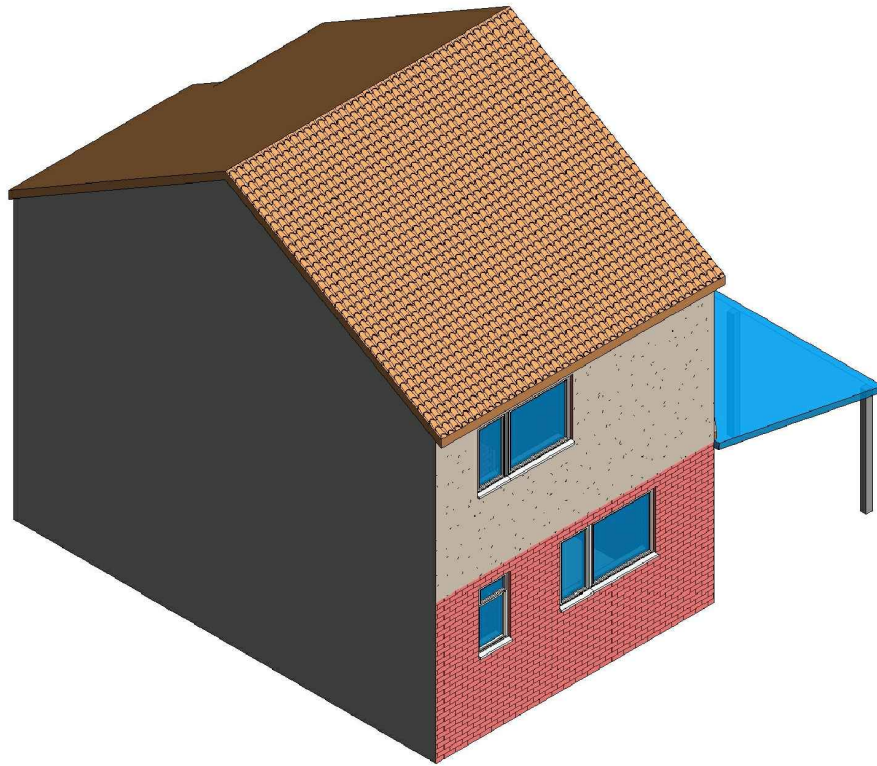

1 3D View 01 Existing

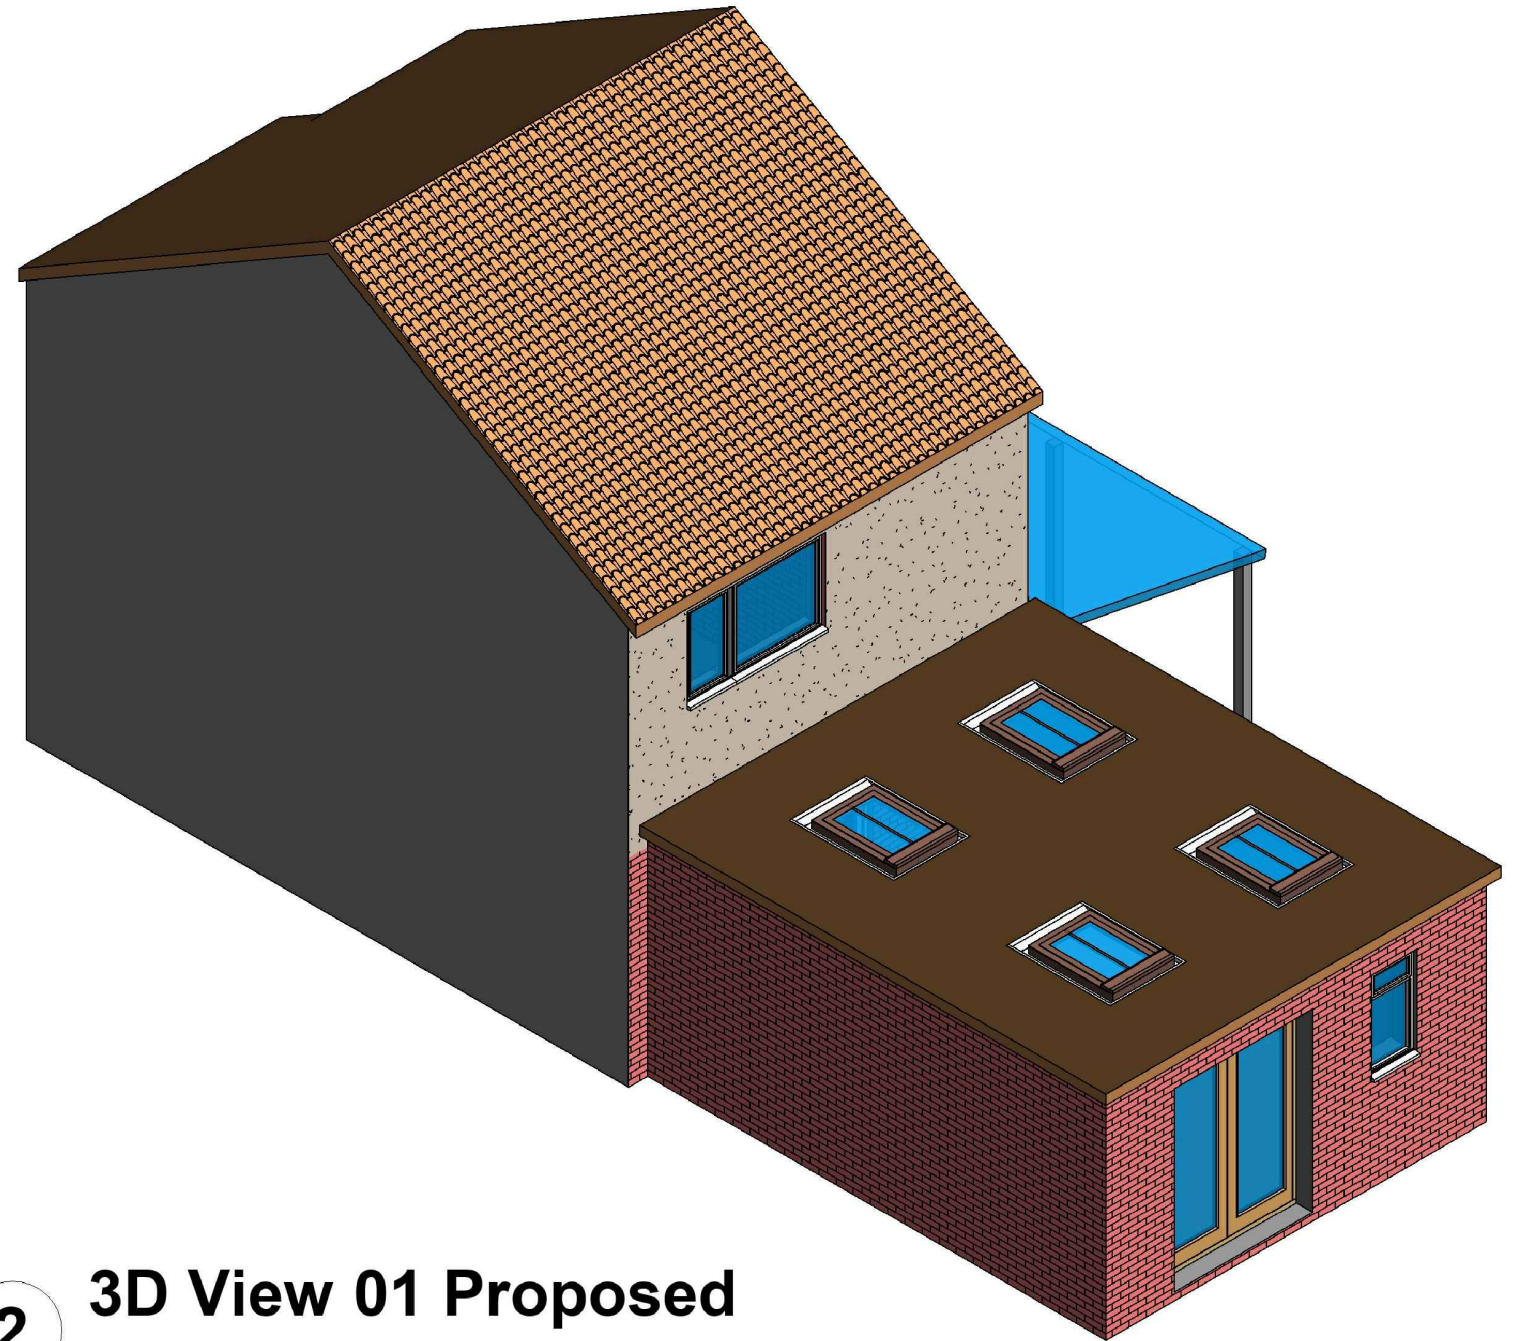

2 3D View 01 Proposed

GENERAL NOTES:

1. DO NOT SCALE FROM THE DRAWINGS
2. ALL DIMENSIONS ARE IN MILLIMETER.
3. VERIFY ALL DIMENSIONS AND CONDITIONS BEFORE BUILDING OR STARTING CONSTRUCTION.
4. NOTIFY THE DESIGNER IMMEDIATELY OF ANY DISCREPANCY OR VARIATION.
5. ALL WORK TO COMPLY WITH CURRENT BUILDING REGULATIONS AND CODES OF PRACTICE.



NISARG@HOTMAIL.COM

+44 - 7951491310

PROJECT		CLIENT			
13 Cherry Grove Uxbridge UB8 3ET		Ms P Nagpal			
SHEET		Date	Project number	Scale (@ A3)	
		Issue Date	Project Number		
		Drawn by	DRWAING NUMBER		REV
		Author	A106		
3D View		Checked by			
		Checker			