


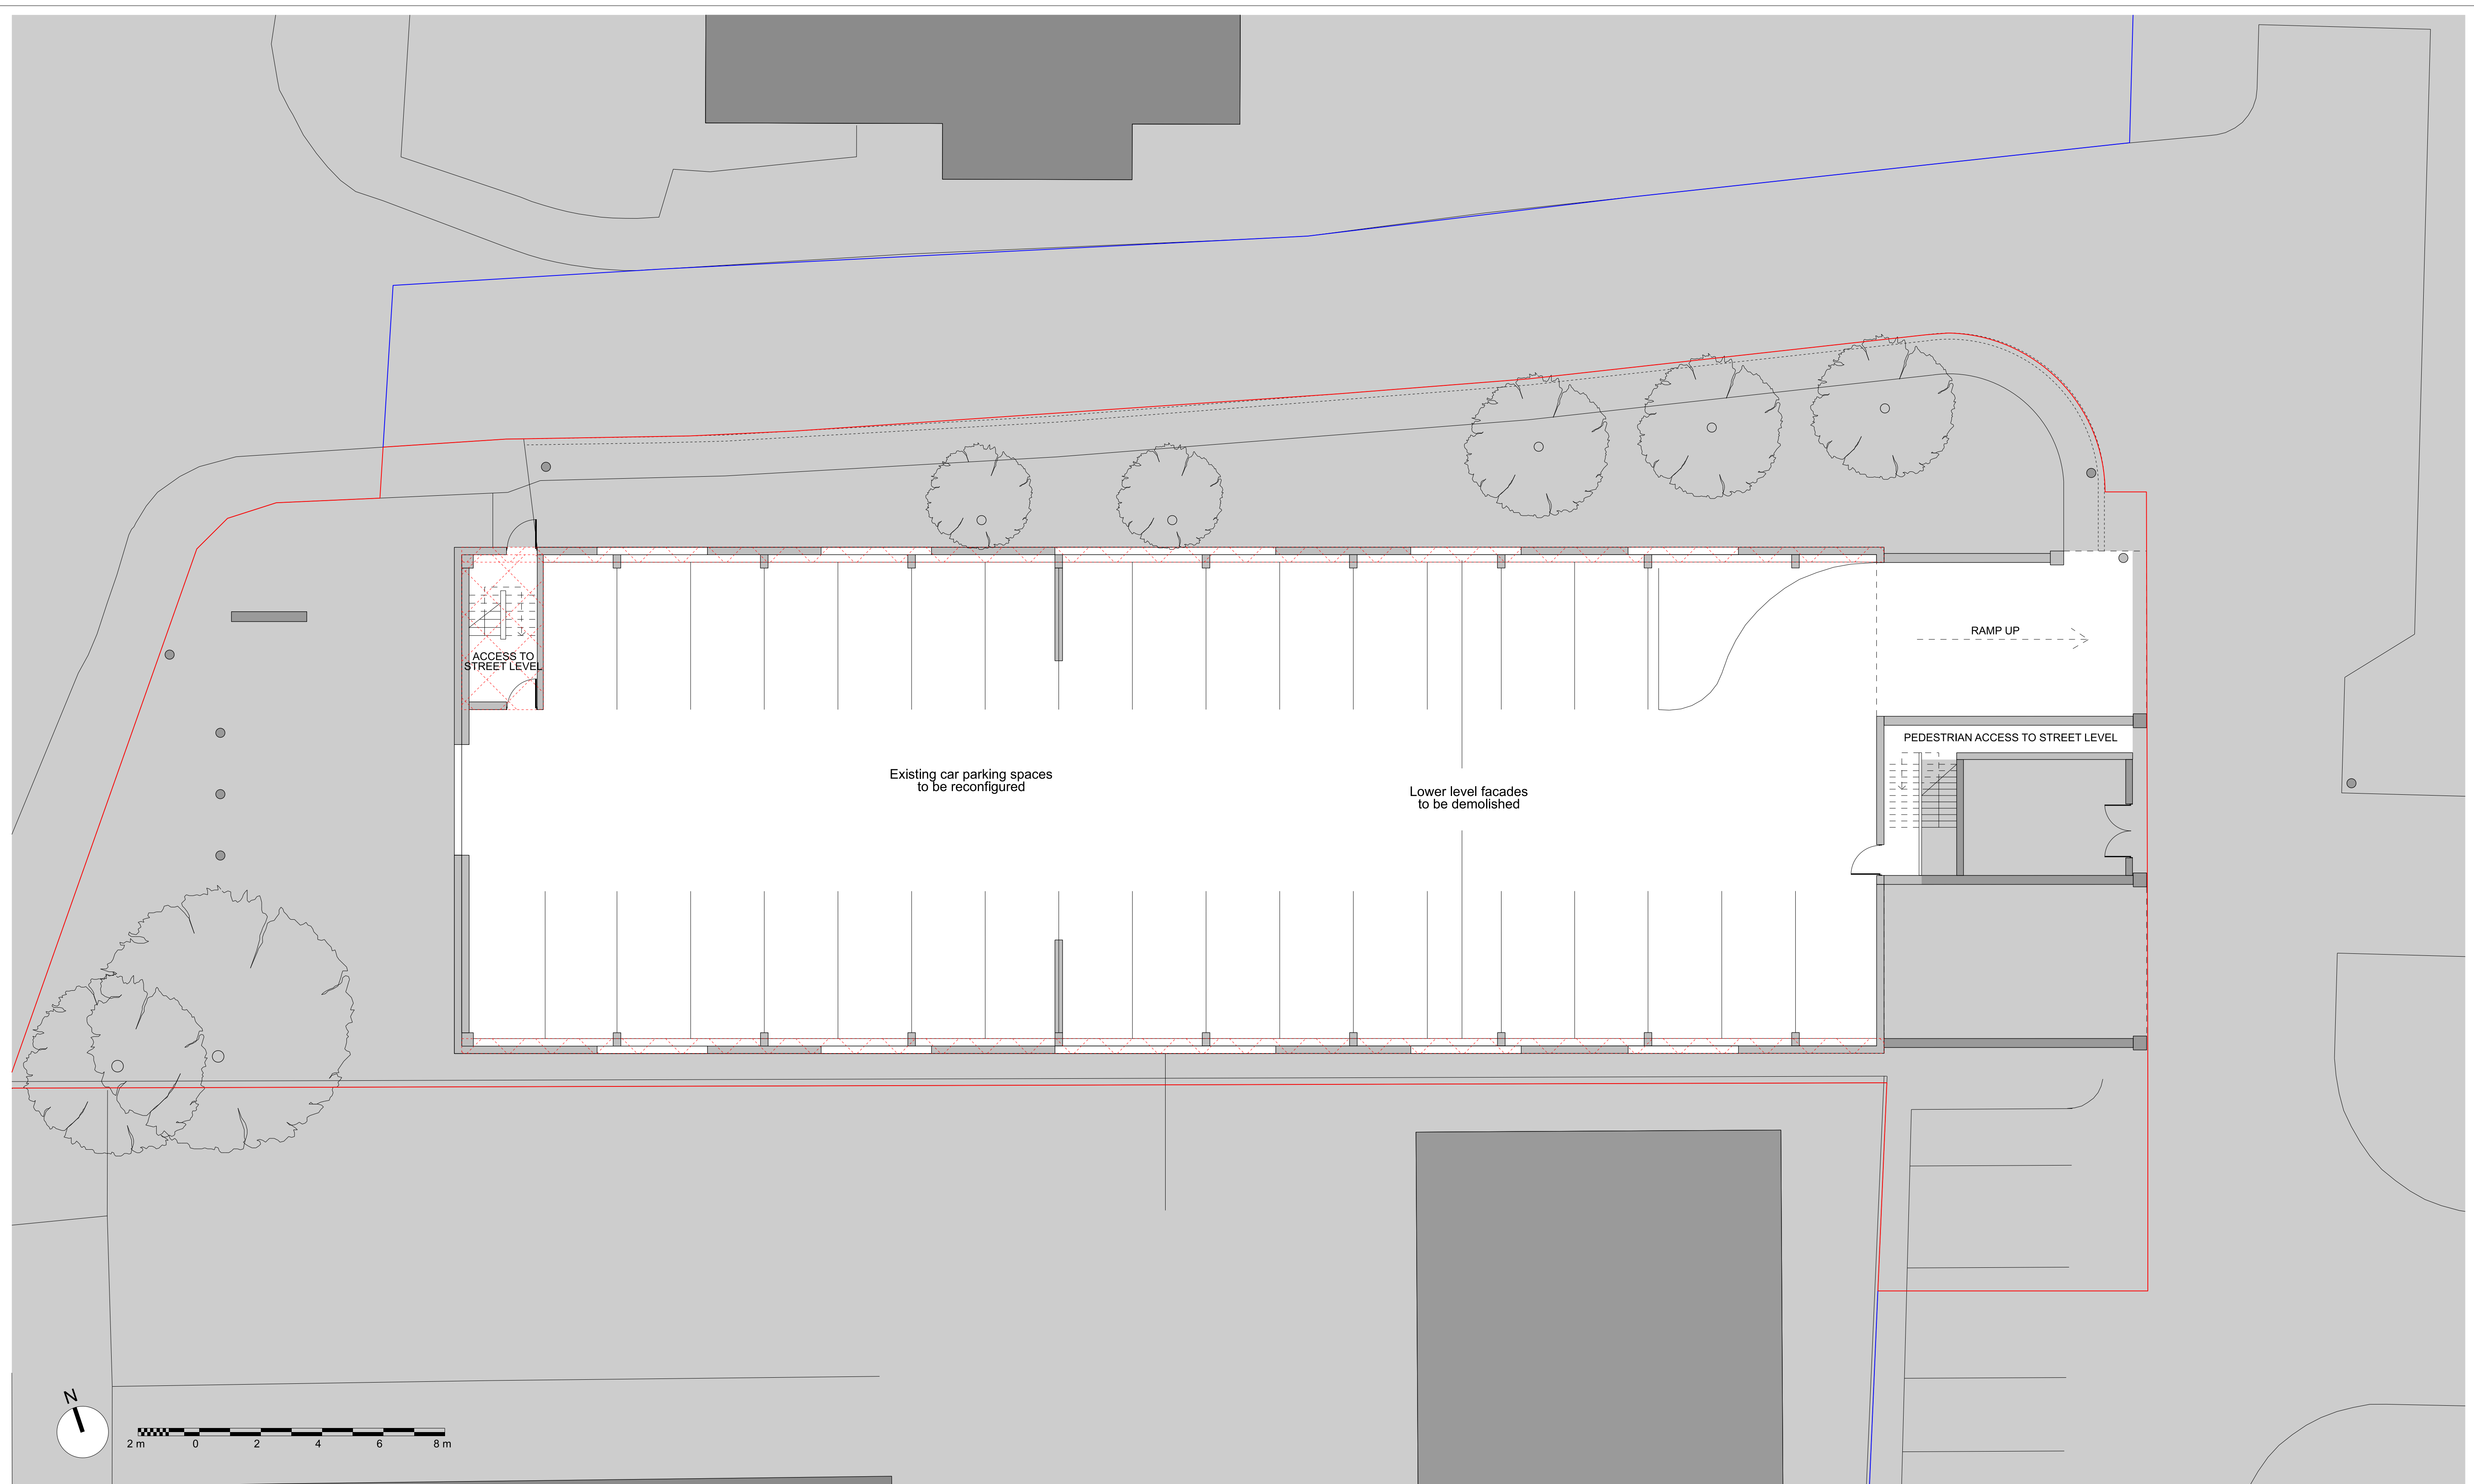

Notes:

Drawing should be used for information only.

Do not scale from this drawing. Dimensions are only approximate and should be checked on site.

All omissions and discrepancies to be reported to the Architect immediately.

Key Plan - Scale 1:1000@ A1

Site Boundary — . —

Demolition

[illegible]

GOLDSTEIN
HEATHER

E: info@goldsteinheather.co.uk | T: 020 3876 8990

Project

Mercure Hotel, Heathrow

Client	
--------	--

Sal Hotels Ltd

Drawing

Lower Ground Plan
Demolition

Drawn


RB

Job number	Drawing number	Revision
25009	GHA-XX-XX-DR-A-0309	P01

25009	GHA-XX-XX-DR-A-0309	P01
-------	---------------------	-----

ale	
00@A1	
00@A2	

01

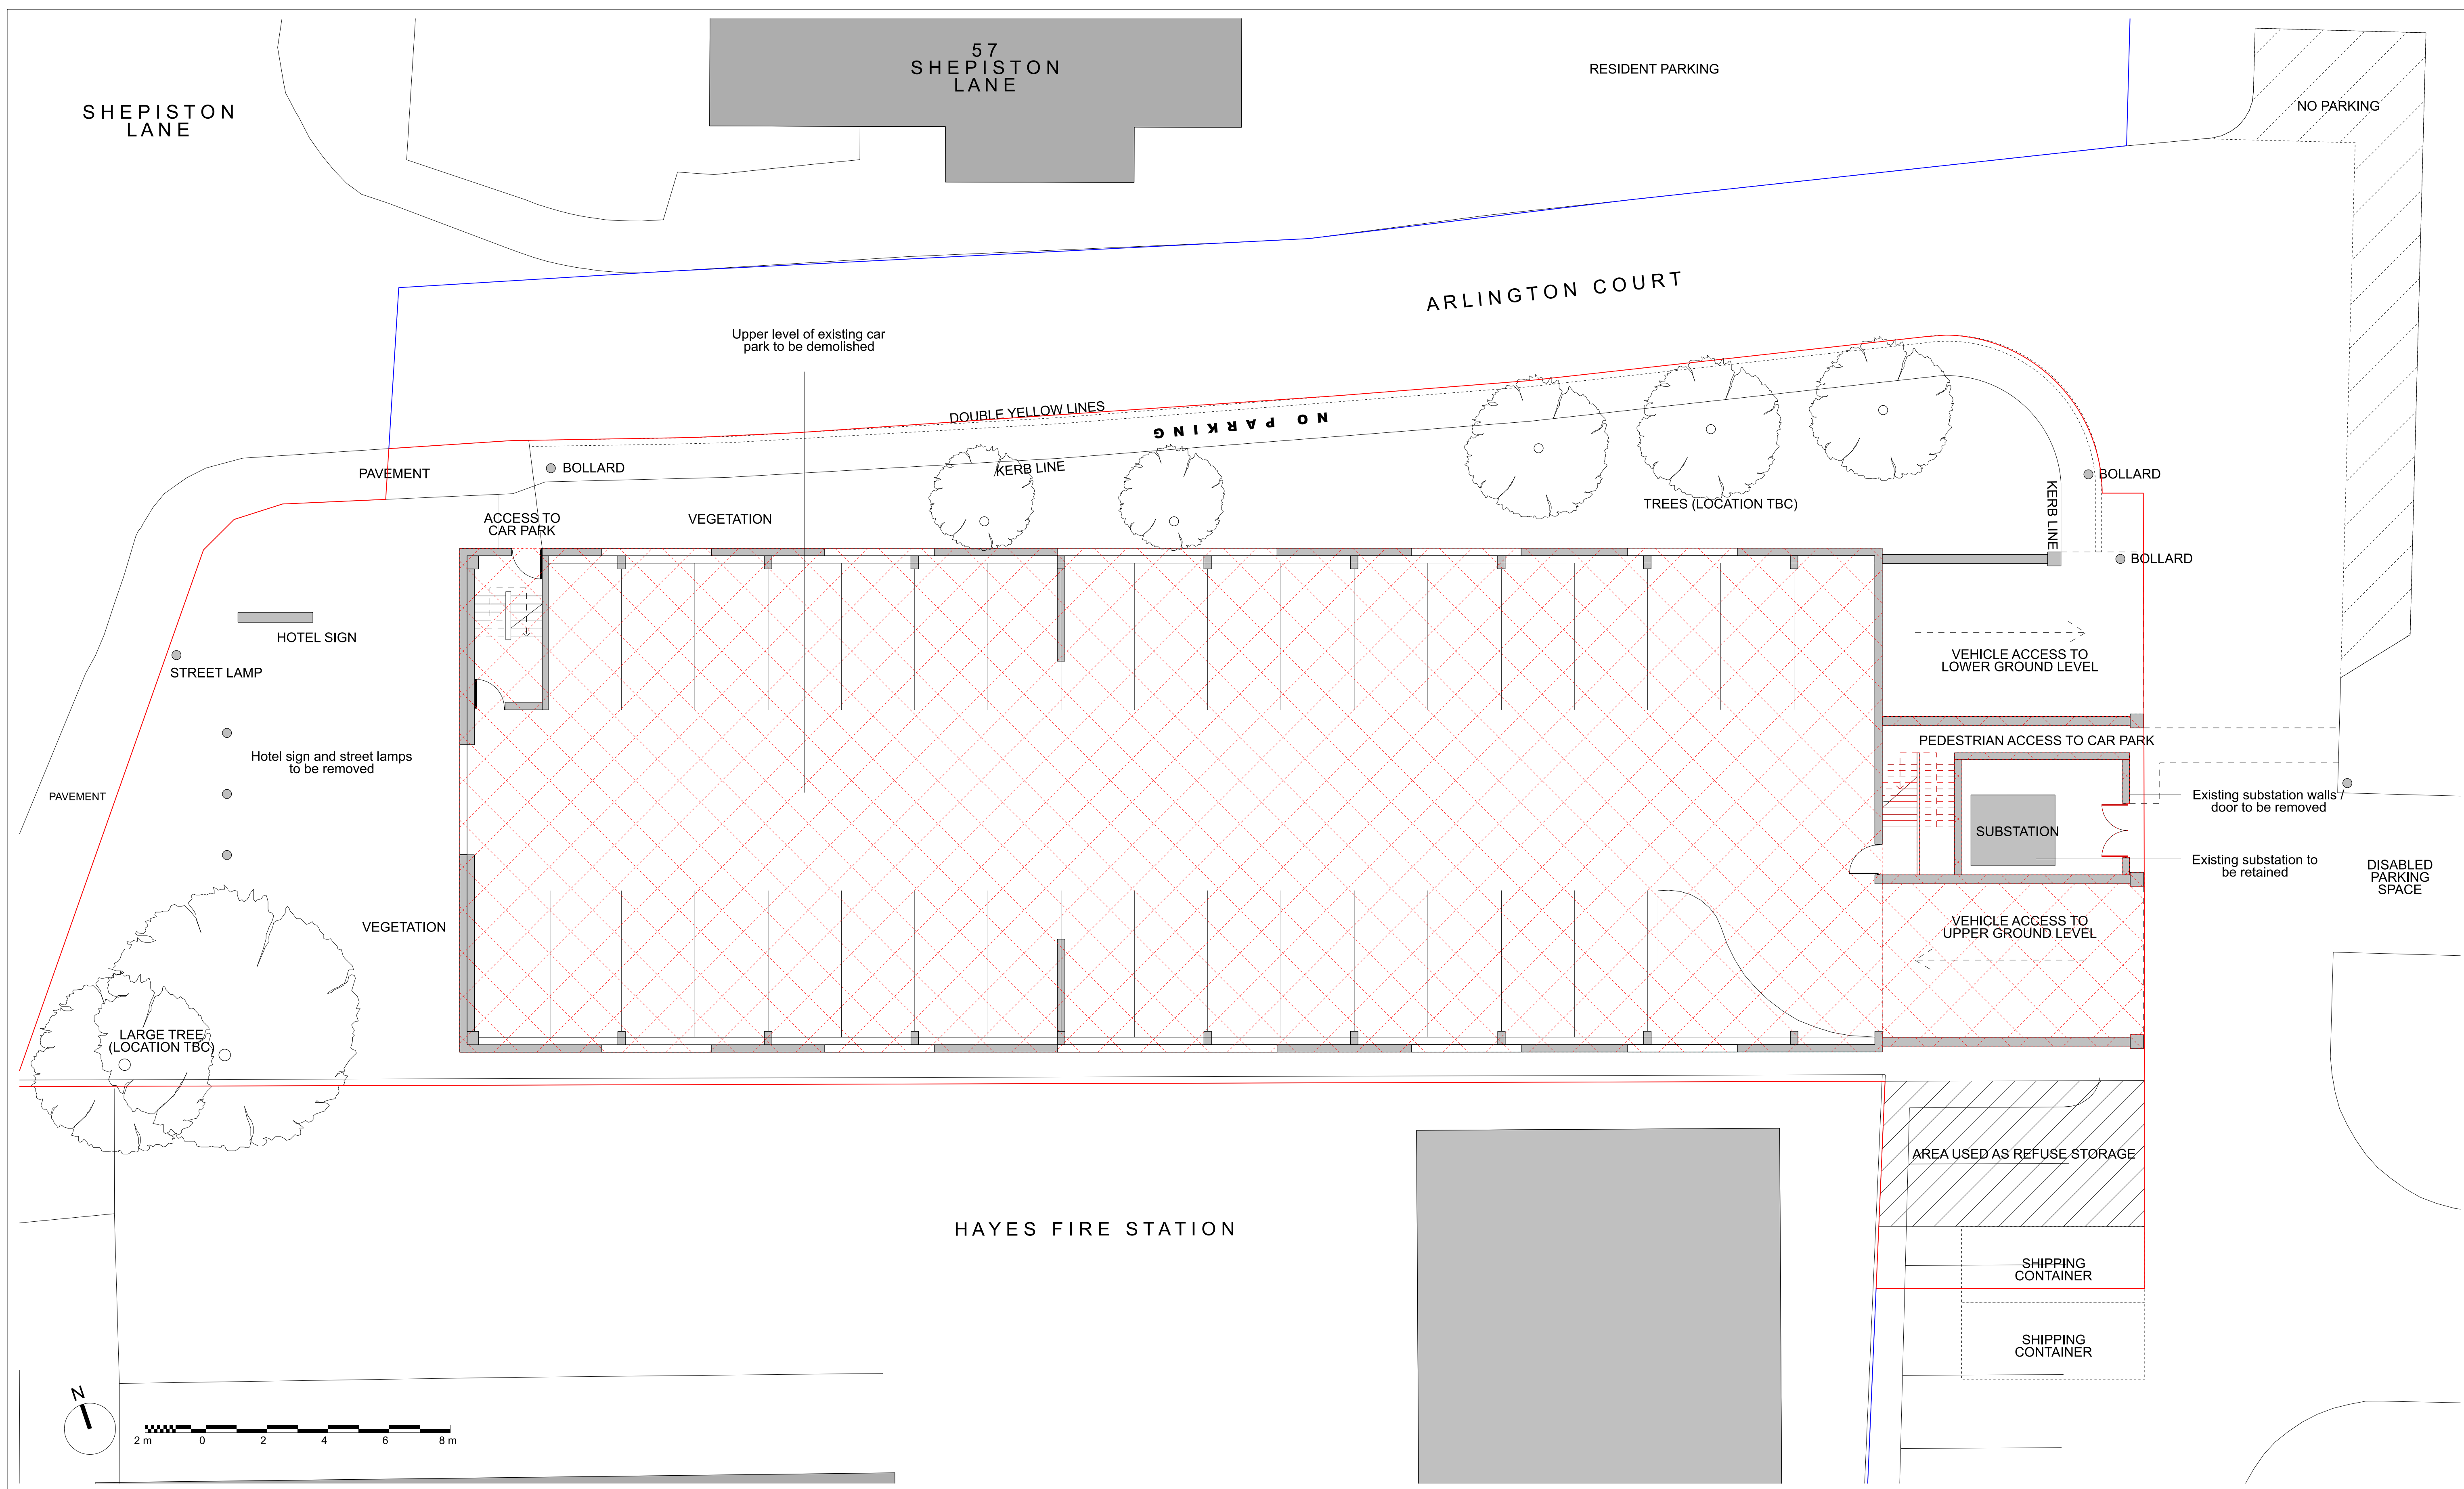

Notes:

Drawing should be used for information only.

Do not scale from this drawing. Dimensions are only approximate and should be checked on site.

All omissions and discrepancies to be reported to the Architect immediately.

 Demolition

[illegible]

GOLDSTEIN
HEATHER

E: info@goldsteinheather.co.uk | T: 020 3876 8990


Project


Mercure Hotel, Heathrow

Client
Sal Hotels Ltd

Drawing
Upper Ground Plan
Existing

Drawn RB	Initially drawn 17/07/2025	Scale 1:100@A1 1:200@A3
Job number 25009	Drawing number GHA-XX-XX-DR-A-0210	Revision P01

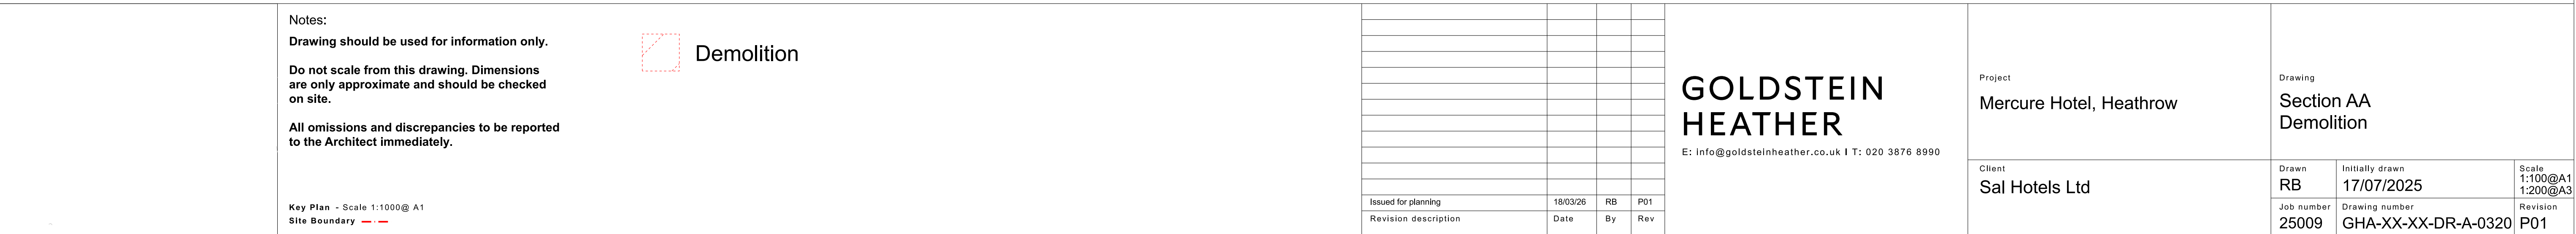

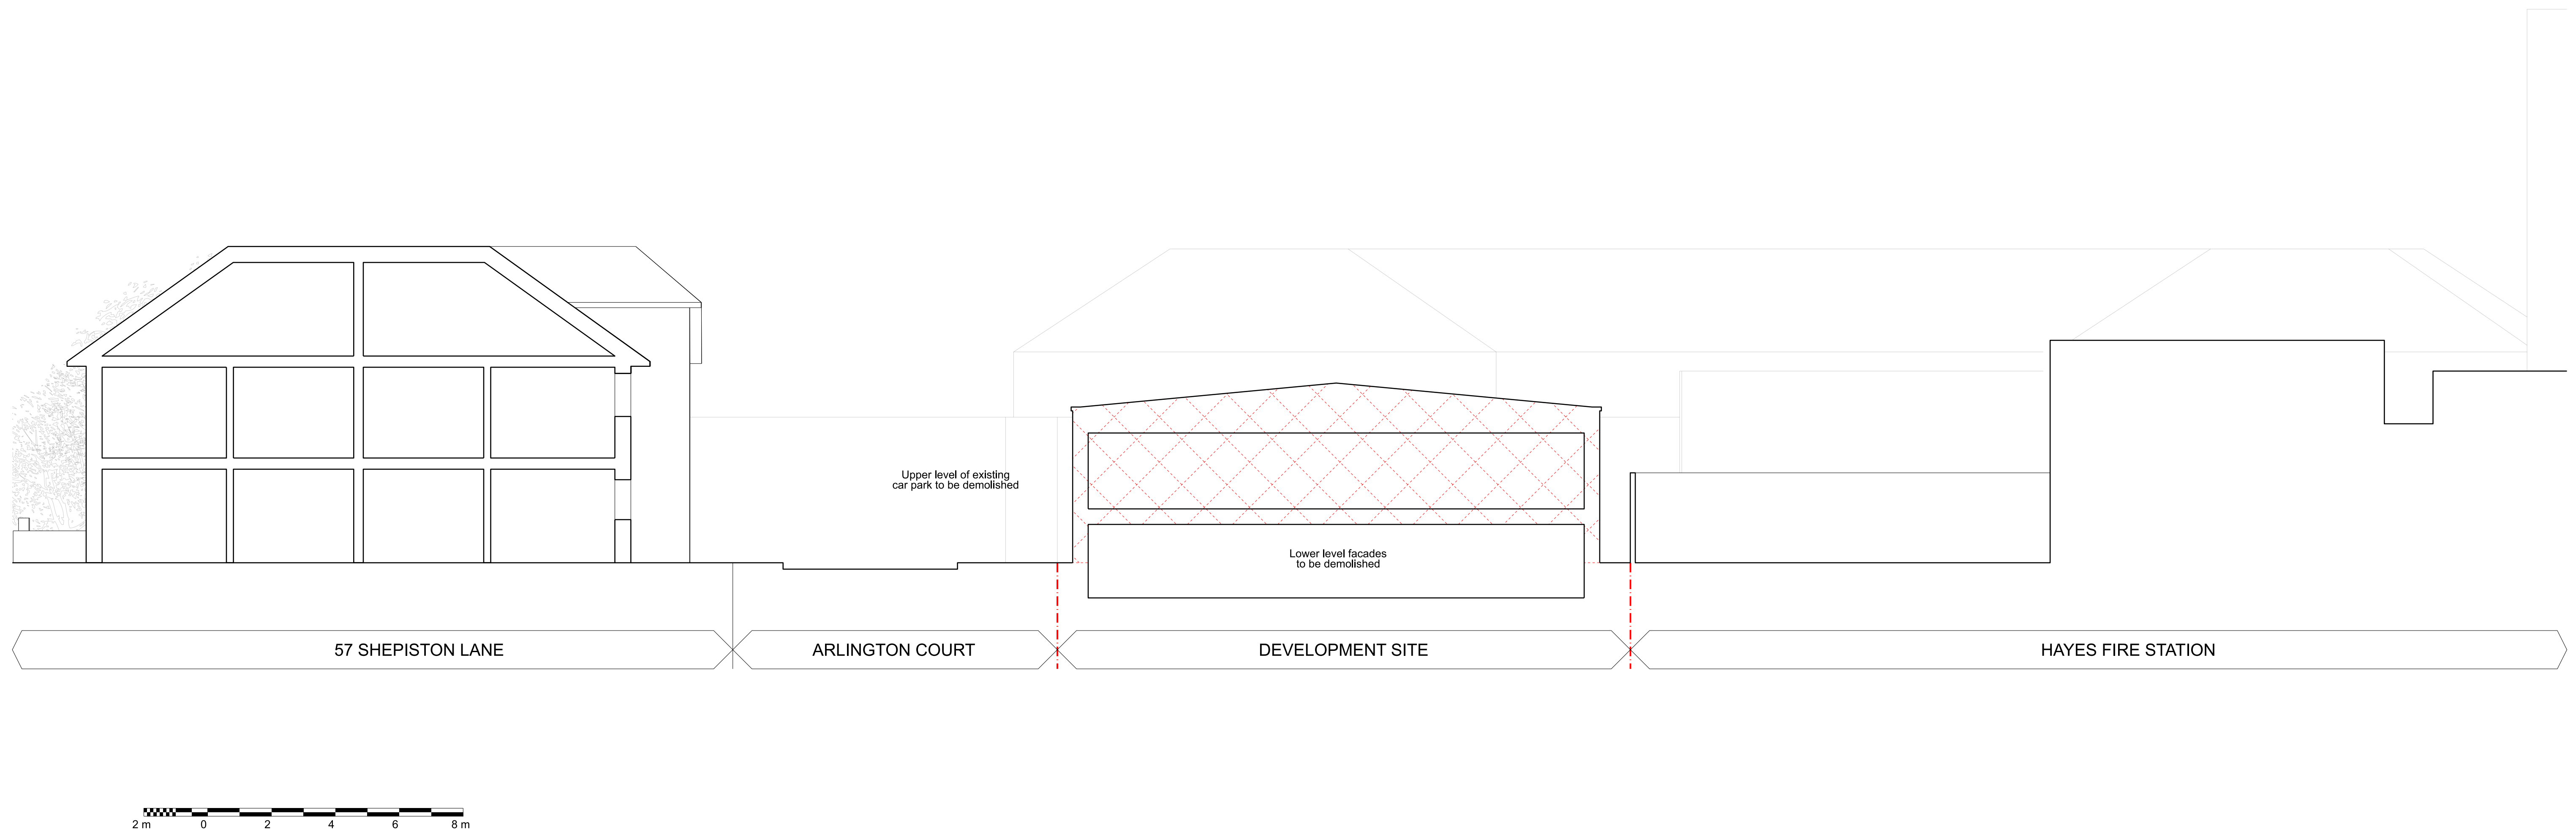

Notes:

Drawing should be used for information only.

Do not scale from this drawing. Dimensions are only approximate and should be checked on site.

All omissions and discrepancies to be reported to the Architect immediately.

Demolition

[illegible]

GOLDSTEIN
HEATHER

E: info@goldsteinheather.co.uk | T: 020 3876 8990


Project



Mercure Hotel, Heathrow

Client
Sal Hotels Ltd

Drawing
Section BB
Demolished

Drawn RB	Initially drawn 17/07/2025	Scale 1:100@A1 1:200@A3
Job number 25009	Drawing number GHA-XX-XX-DR-A-0321	Revision P01

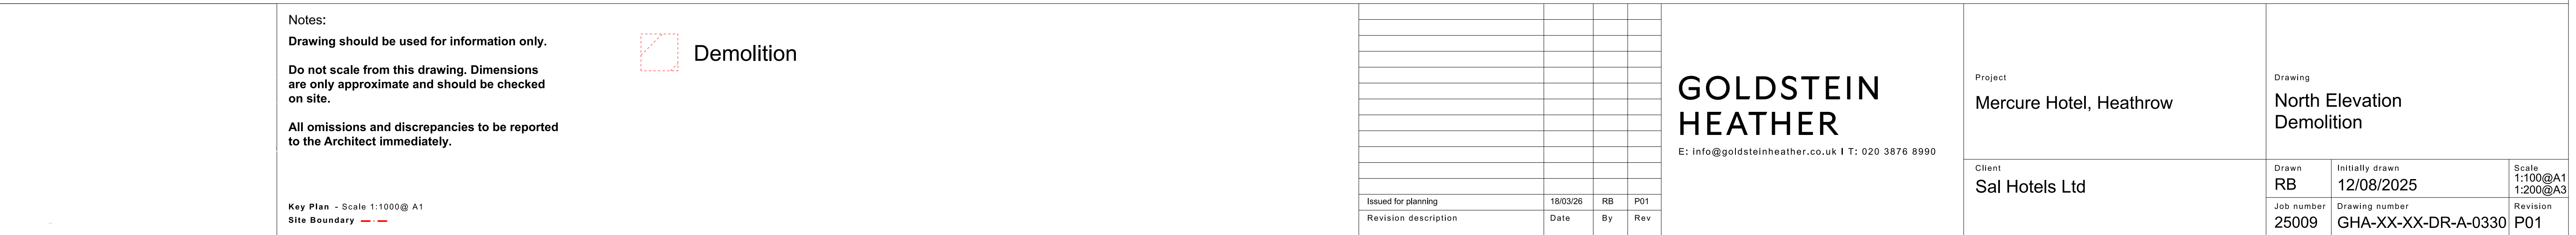

 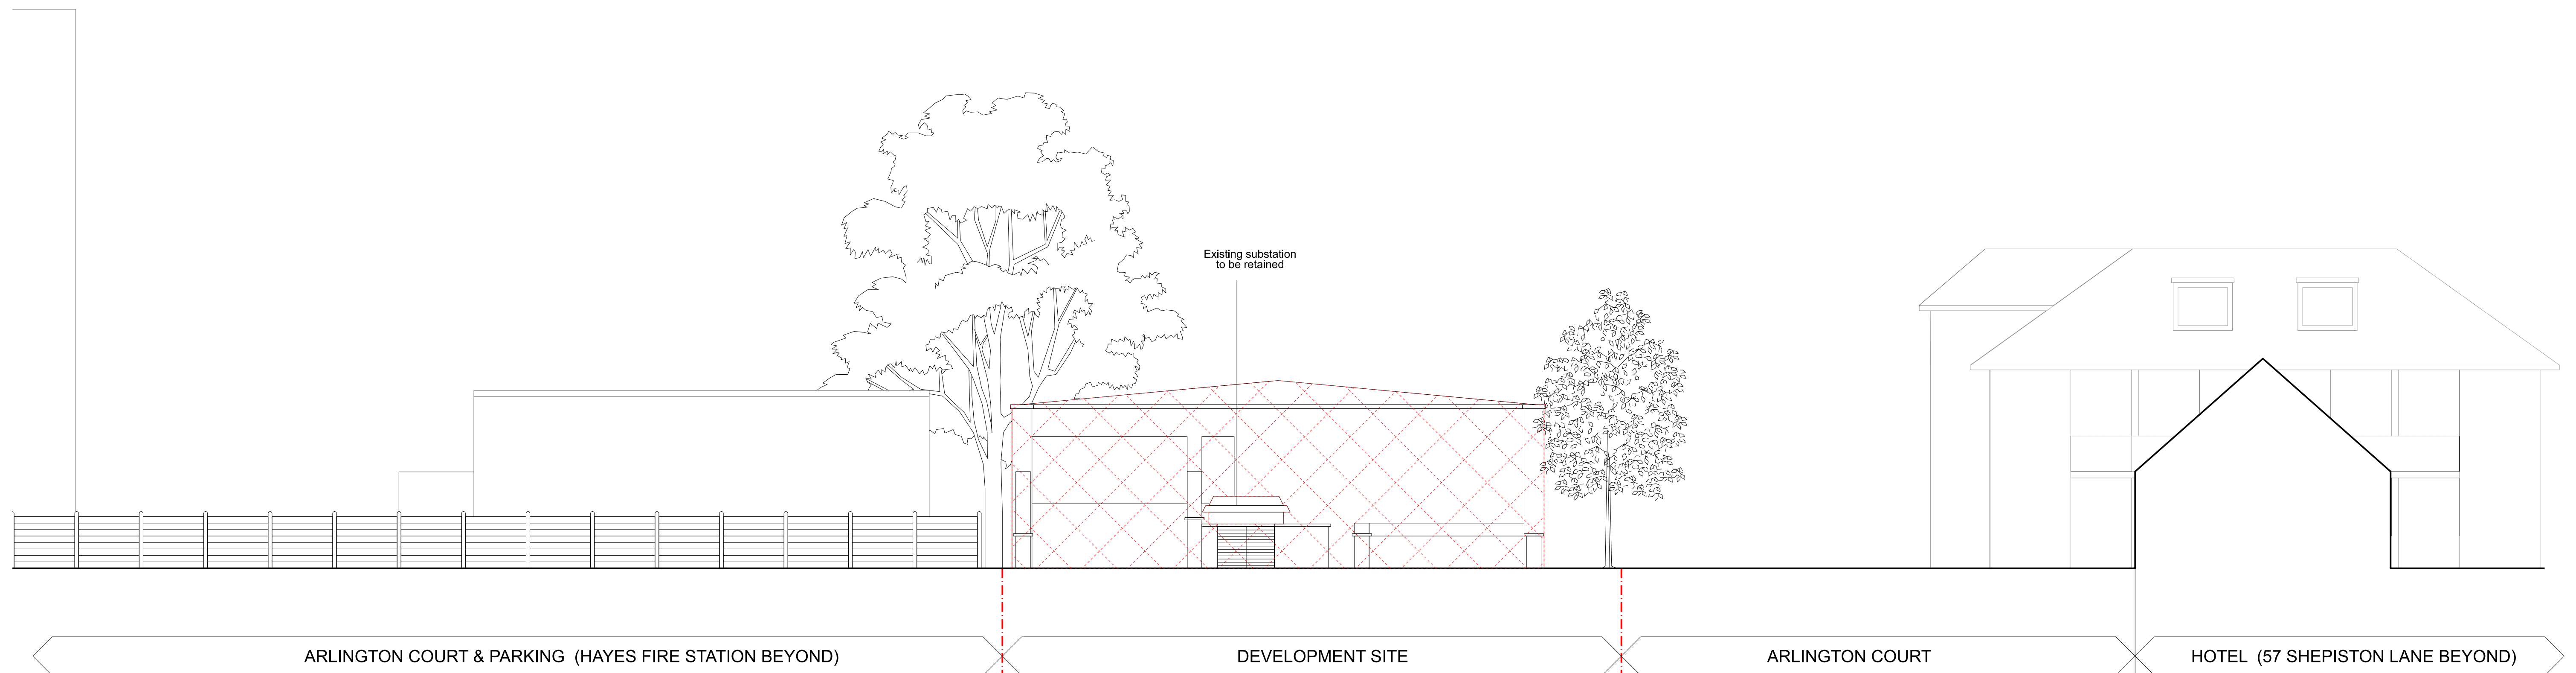

Notes:

Drawing should be used for information only.

Do not scale from this drawing. Dimensions are only approximate and should be checked on site.

All omissions and discrepancies to be reported to the Architect immediately.

Demolition

Issued for planning	18/03/26	RB	P01
Revision description	Date	By	Rev

GOLDSTEIN
HEATHER

E: info@goldsteinheather.co.uk | T: 020 3876 8990

Project

Mercure Hotel, Heathrow

Client	
--------	--

Sal Hotels Ltd

Drawing

East Elevation Demolition

Drawn



RB

Job number	Drawing number	Revis
25009	GHA-XX-XX-DR-A-0332	P0

Initially drawn

12/08/2025

Scale 1:100@A1 1:200@A3
Revision P01

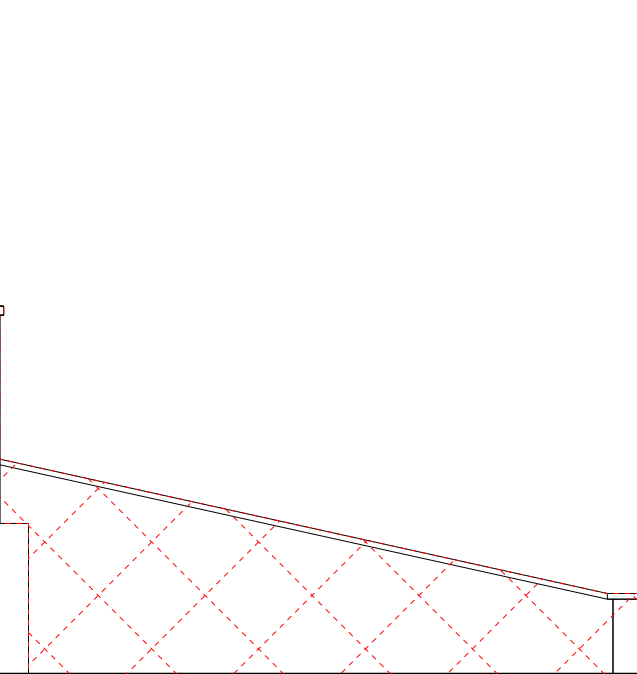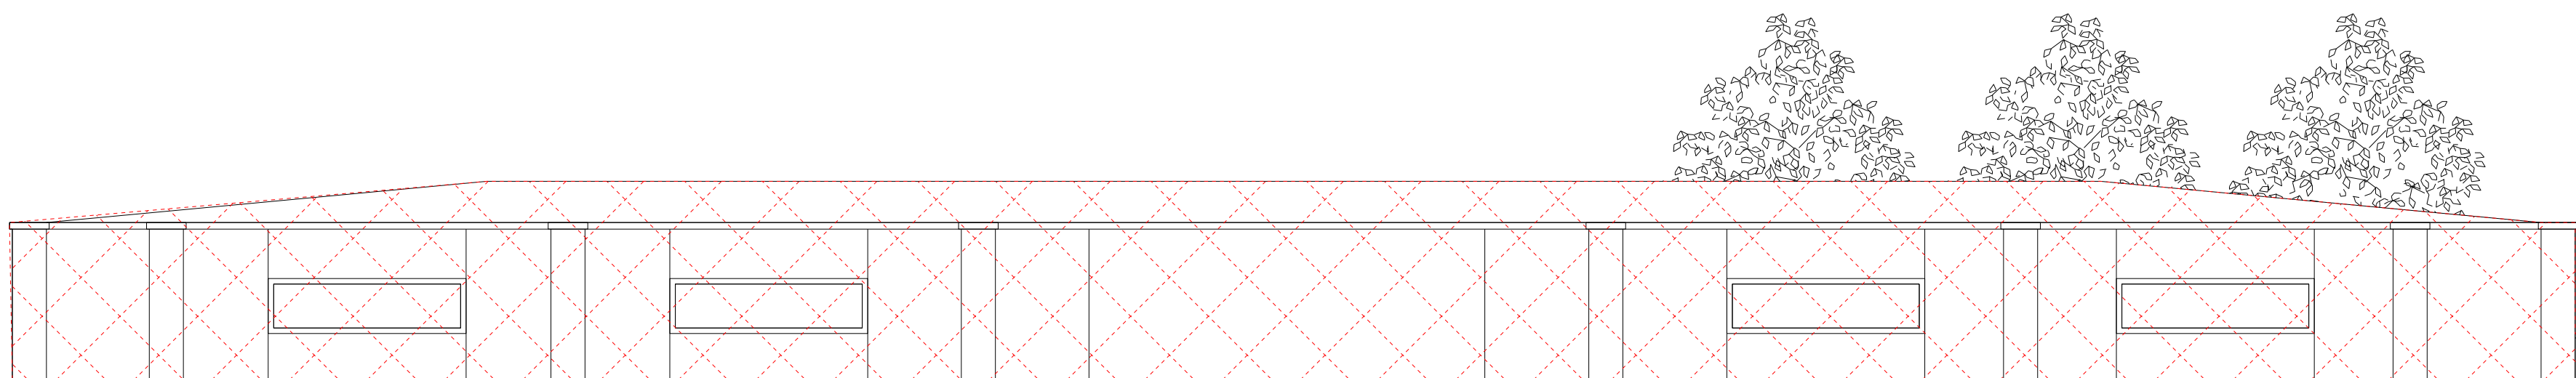

ARLINGTON COURT

E: info@goldsteinheather.co.uk | T: 020 3876 8990

Drawn RB	Initially drawn 12/08/2025	Scale 1:100@A1 1:200@A3
Job number 25009	Drawing number GHA-XX-XX-DR-A-0333	Revision P01