



Notes:

Drawing should be used for information only.

Do not scale from this drawing. Dimensions are only approximate and should be checked on site.

All omissions and discrepancies to be reported to the Architect immediately.

Key Plan - Scale 1:1000@ A1

Site Boundary — . —

[illegible]

GOLDSTEIN
HEATHER

E: info@goldsteinheather.co.uk | T: 020 3876 8990

Project

Mercure Hotel, Heathrow

Client

Sal Hotels Ltd

Drawing


Site Plan
Existing

Drawn

RB

Job number	Drawing number	Re
25009	GHA-XX-XX-DR-A-0201	P

25009	GHA-XX-XX-DR-A-0201	P
-------	---------------------	---

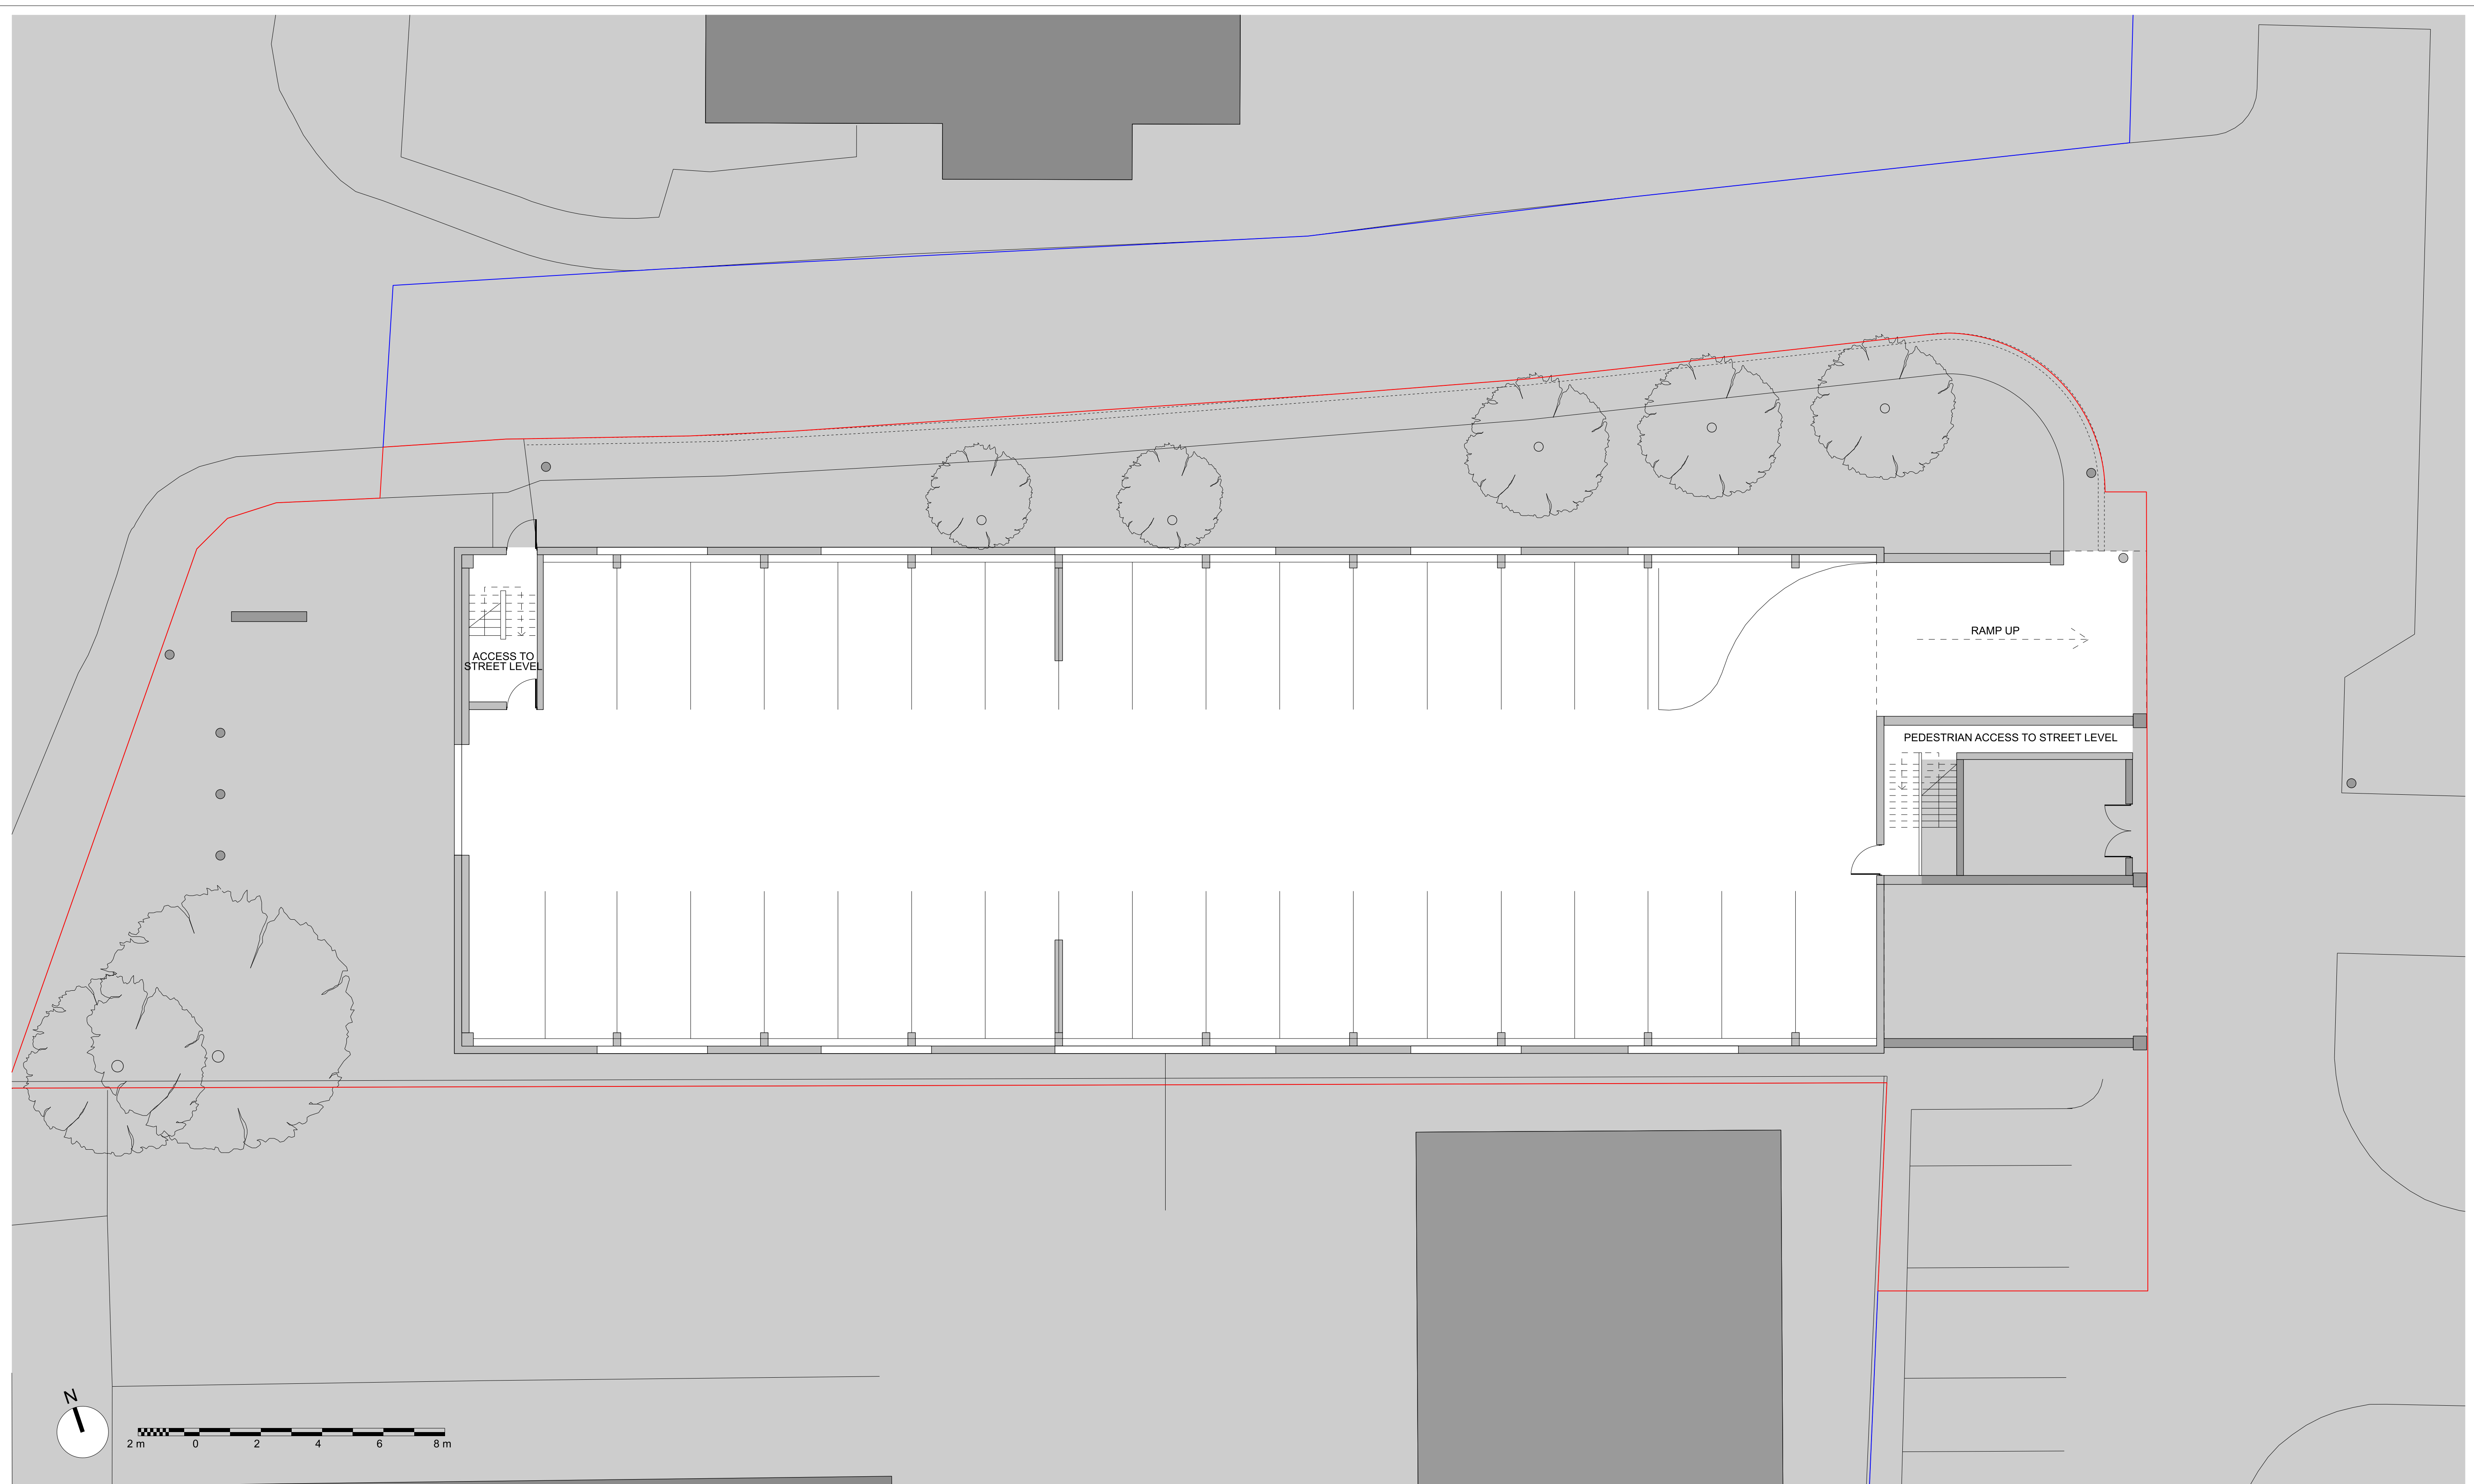

Notes:

Drawing should be used for information only.

Do not scale from this drawing. Dimensions are only approximate and should be checked on site.

All omissions and discrepancies to be reported to the Architect immediately.

Key Plan - Scale 1:1000@ A1
Site Boundary — — —

[illegible]

GOLDSTEIN
HEATHER

E: info@goldsteinheather.co.uk | T: 020 3876 8990

Project


Mercure Hotel, Heathrow

Client
Sal Hotels Ltd

Drawing

Lower Ground Plan
Existing

Drawn RB	Initially drawn 17/07/2025	Scale 1:100@A1 1:200@A3
Job number 25009	Drawing number GHA-XX-XX-DR-A-0209	Revision RB

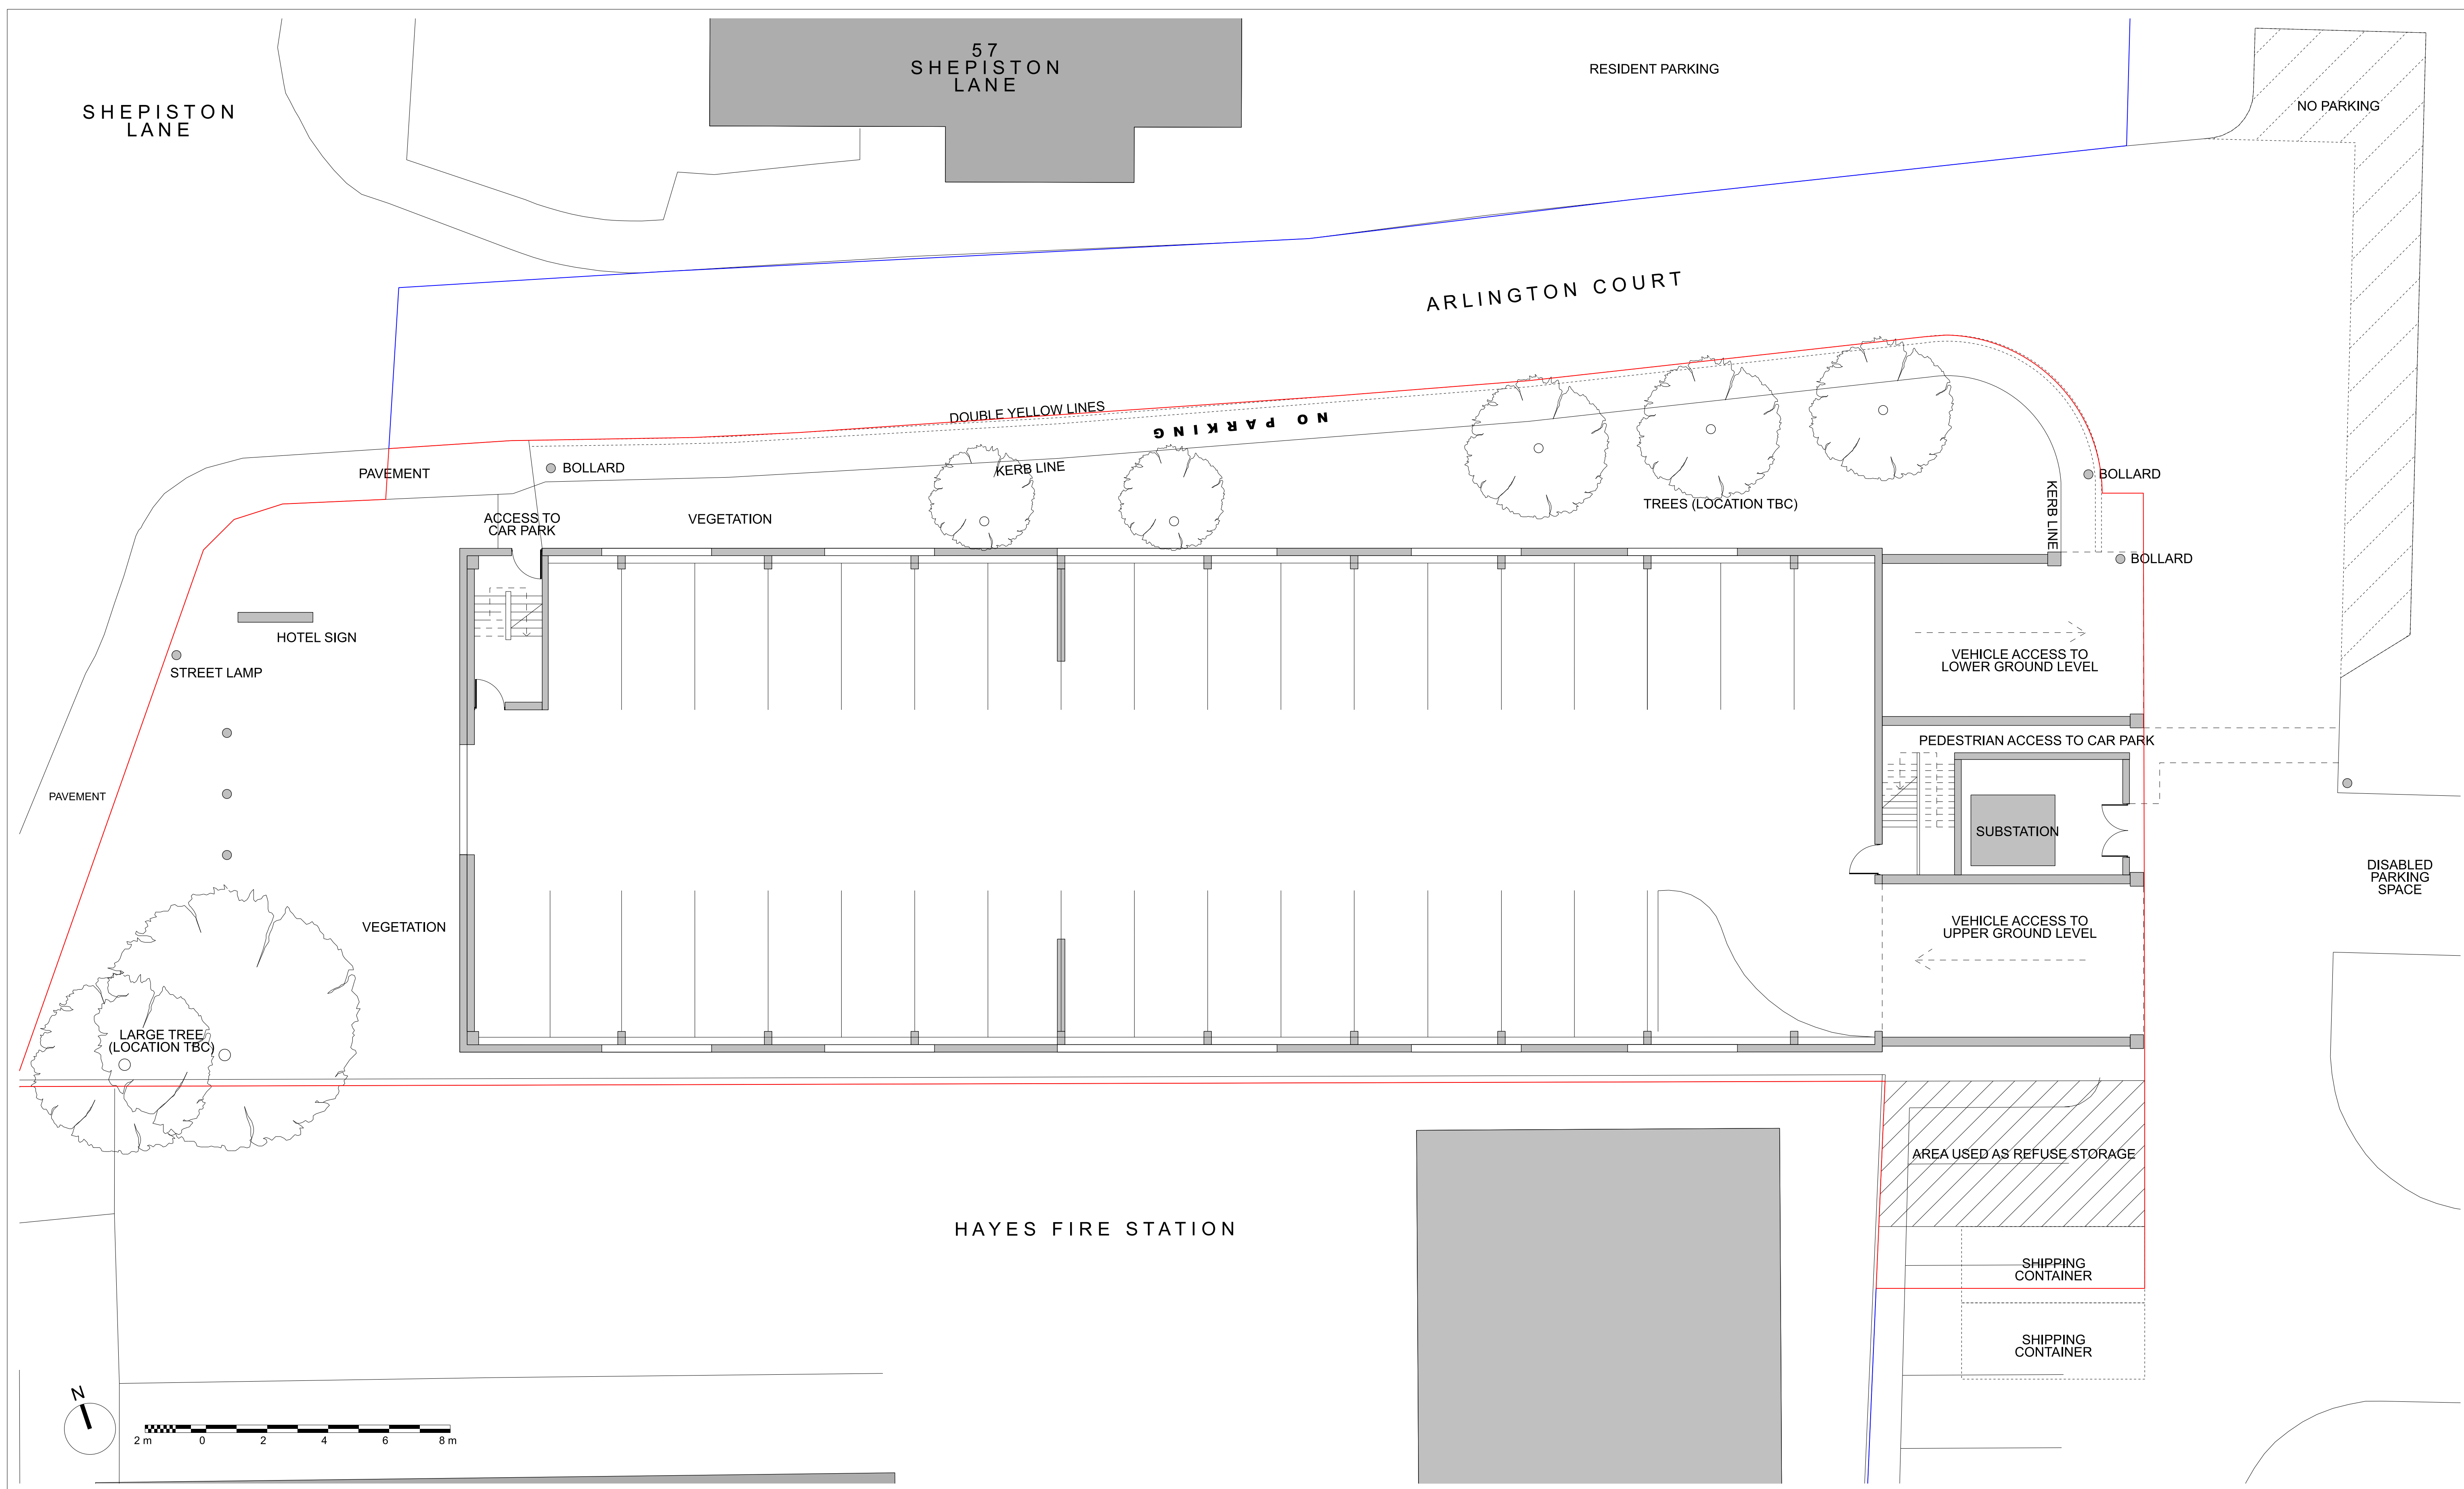

Notes:

Drawing should be used for information only.

Do not scale from this drawing. Dimensions are only approximate and should be checked on site.

All omissions and discrepancies to be reported to the Architect immediately.

Key Plan - Scale 1:1000@ A1
Site Boundary — — —

Issued for planning	18/03/26	RB	P01
Revision description	Date	By	Rev

GOLDSTEIN
HEATHER

E: info@goldsteinheather.co.uk | T: 020 3876 8990

Project


Mercure Hotel, Heathrow

Client
Sal Hotels Ltd

Drawing

Upper Ground Plan
Existing

Drawn RB	Initially drawn 17/07/2025	Scale 1:100@A1 1:200@A3
Job number 25009	Drawing number GHA-XX-XX-DR-A-0210	Revision P01

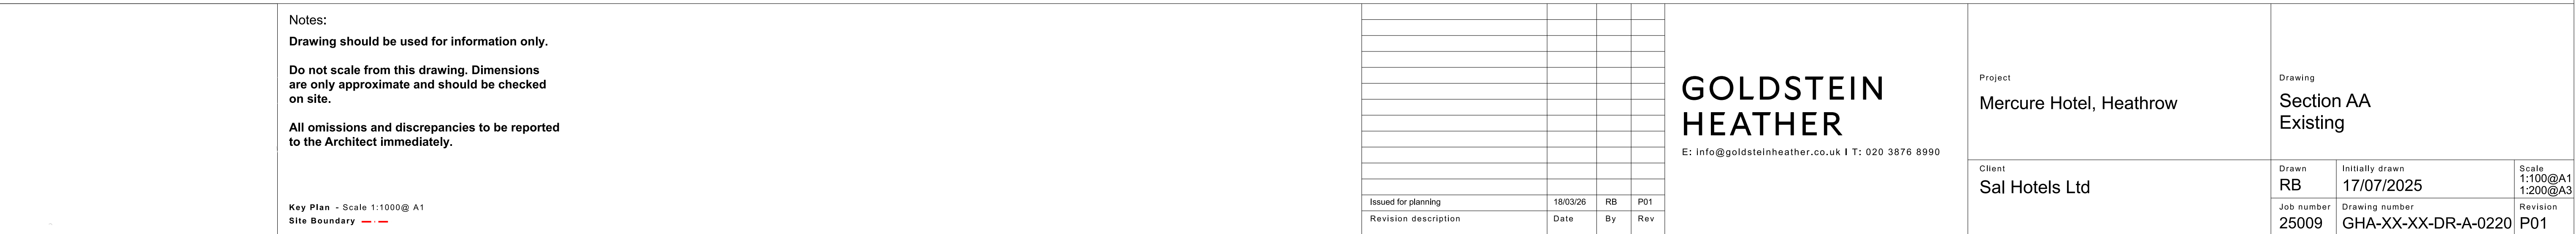



57 SHEPISTON LANE

ARLINGTON COURT

DEVELOPMENT SITE

HAYES FIRE STATION



Notes:

Drawing should be used for information only.

Do not scale from this drawing. Dimensions are only approximate and should be checked on site.

All omissions and discrepancies to be reported to the Architect immediately.

Key Plan - Scale 1:1000@ A1

Site Boundary — —

Issued for planning	18/03/26	RB	P01
Revision description	Date	By	Rev

GOLDSTEIN
HEATHER

E: info@goldsteinheather.co.uk | T: 020 3876 8990

Project

Mercure Hotel, Heathrow

Client	
--------	--

Sal Hotels Ltd

Drawing

West Elevation
Existing

Drawn

RB


Job number	Drawing number	Re
25009	GHA-XX-XX-DR-A-0231	P

Initially drawn
12/08/2025

Drawing number	Re
GHA-XX-XX-DR-A-0231	P

Scale
1:100@A1
1:200@A3

1:200@A3
Revision
P01

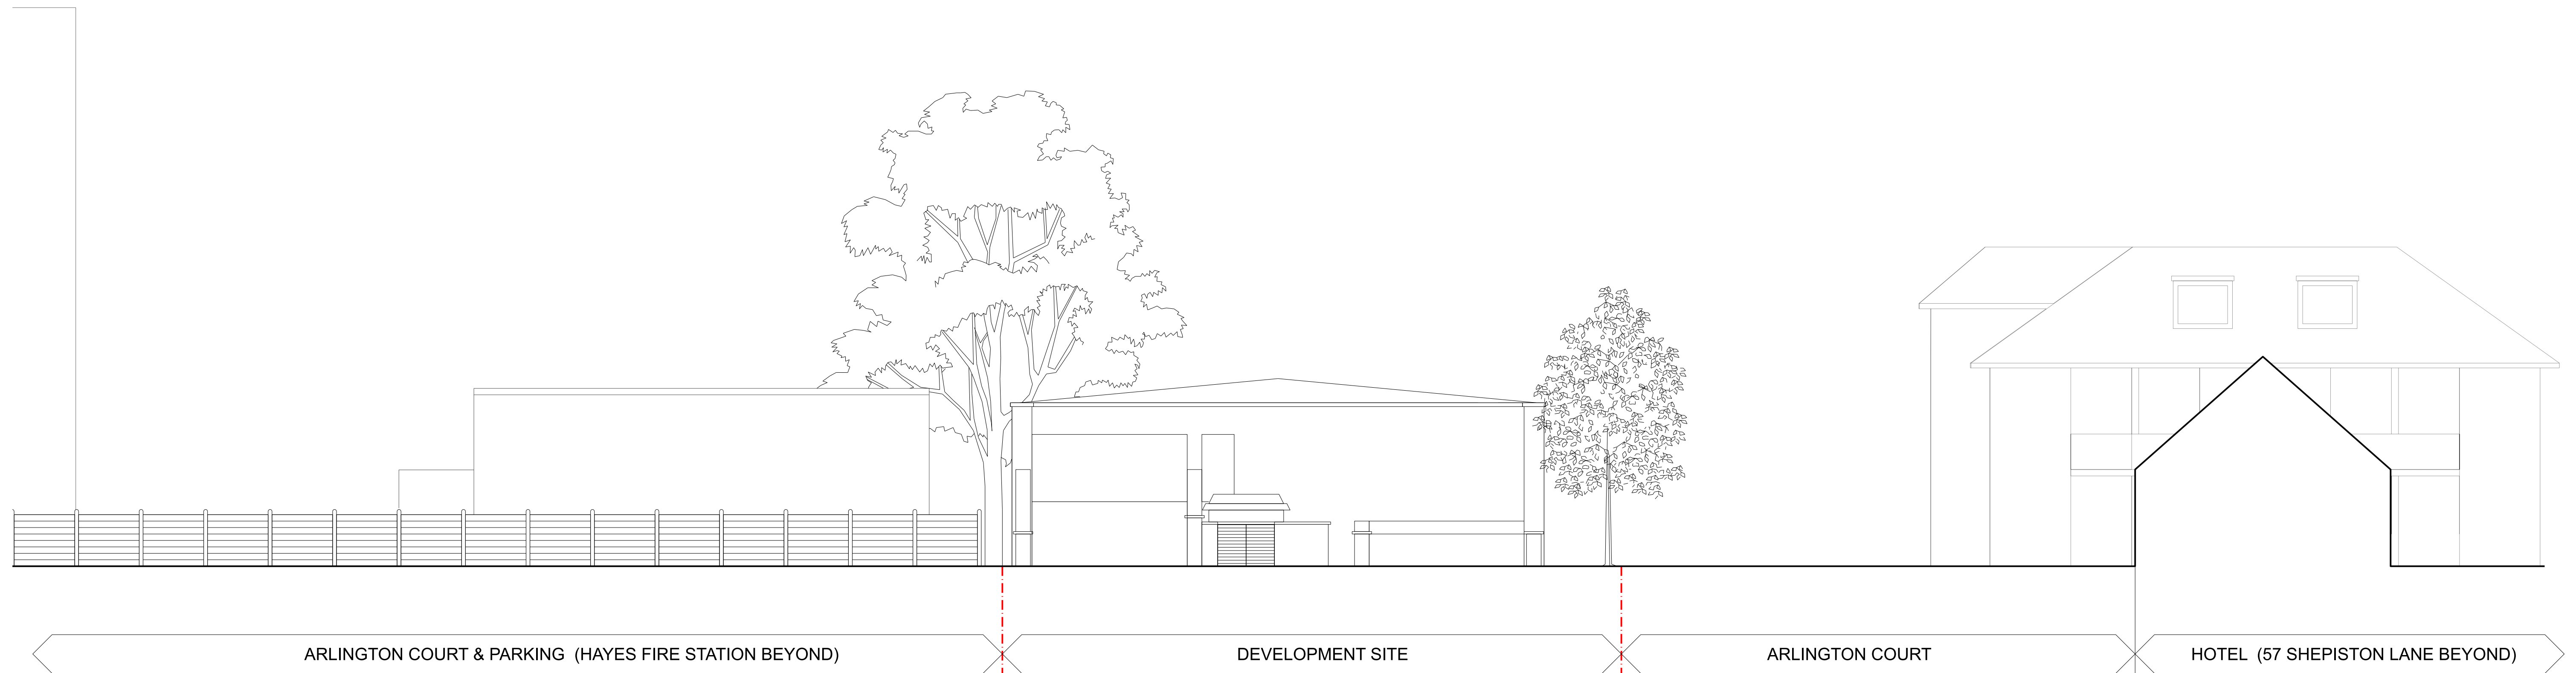

Notes:

Drawing should be used for information only.

Do not scale from this drawing. Dimensions are only approximate and should be checked on site.

All omissions and discrepancies to be reported to the Architect immediately.

Key Plan - Scale 1:1000@ A1

Site Boundary — . —

[illegible]

GOLDSTEIN
HEATHER

E: Info@goldsteinheather.co.uk | T: 020 3876 8990

Project

Mercure Hotel, Heathrow

Client	
--------	--

Sal Hotels Ltd

Drawing

East Elevation
Existing

Drawn	
-------	--

RB

Job number	Drawing number	Revis
25009	GHA-XX-XX-DR-A-0232	P0

Initially drawn


12/08/2025

Drawing number	Revision
GHA-XX-XX-DR-A-0232	P0

Scale

1:100@A1
1:200@A2

Revision
P01

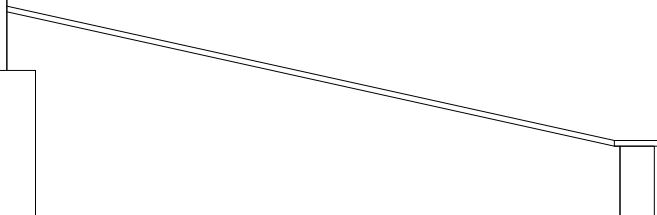

ARLINGTON COURT



Key Plan - Scale 1:1000@ A1
Site Boundary — — —

[illegible]

E: info@goldsteinheather.co.uk | T: 020 3876 8990

Client
Sal Hotels Ltd

Drawn RB	Initially drawn 12/08/2025	Scale 1:100@A1 1:200@A3
Job number 25009	Drawing number GHA-XX-XX-DR-A-0233	Revision P01