




© This drawing is copyright.
It is sent to you in confidence and must not be reproduced or disclosed to third parties without our prior permission.
Do not scale from this drawing, other than for Local Authority Planning purposes.
This drawing is to be read in conjunction with all relevant consultants, specialist manufacturers drawings and specifications.
Any discrepancies in dimensions or details on or between these drawings should be drawn to our attention.
All dimensions are in millimetres unless noted otherwise.
Any surveyed information incorporated within this drawing cannot be guaranteed as accurate unless confirmed by fixed dimension.

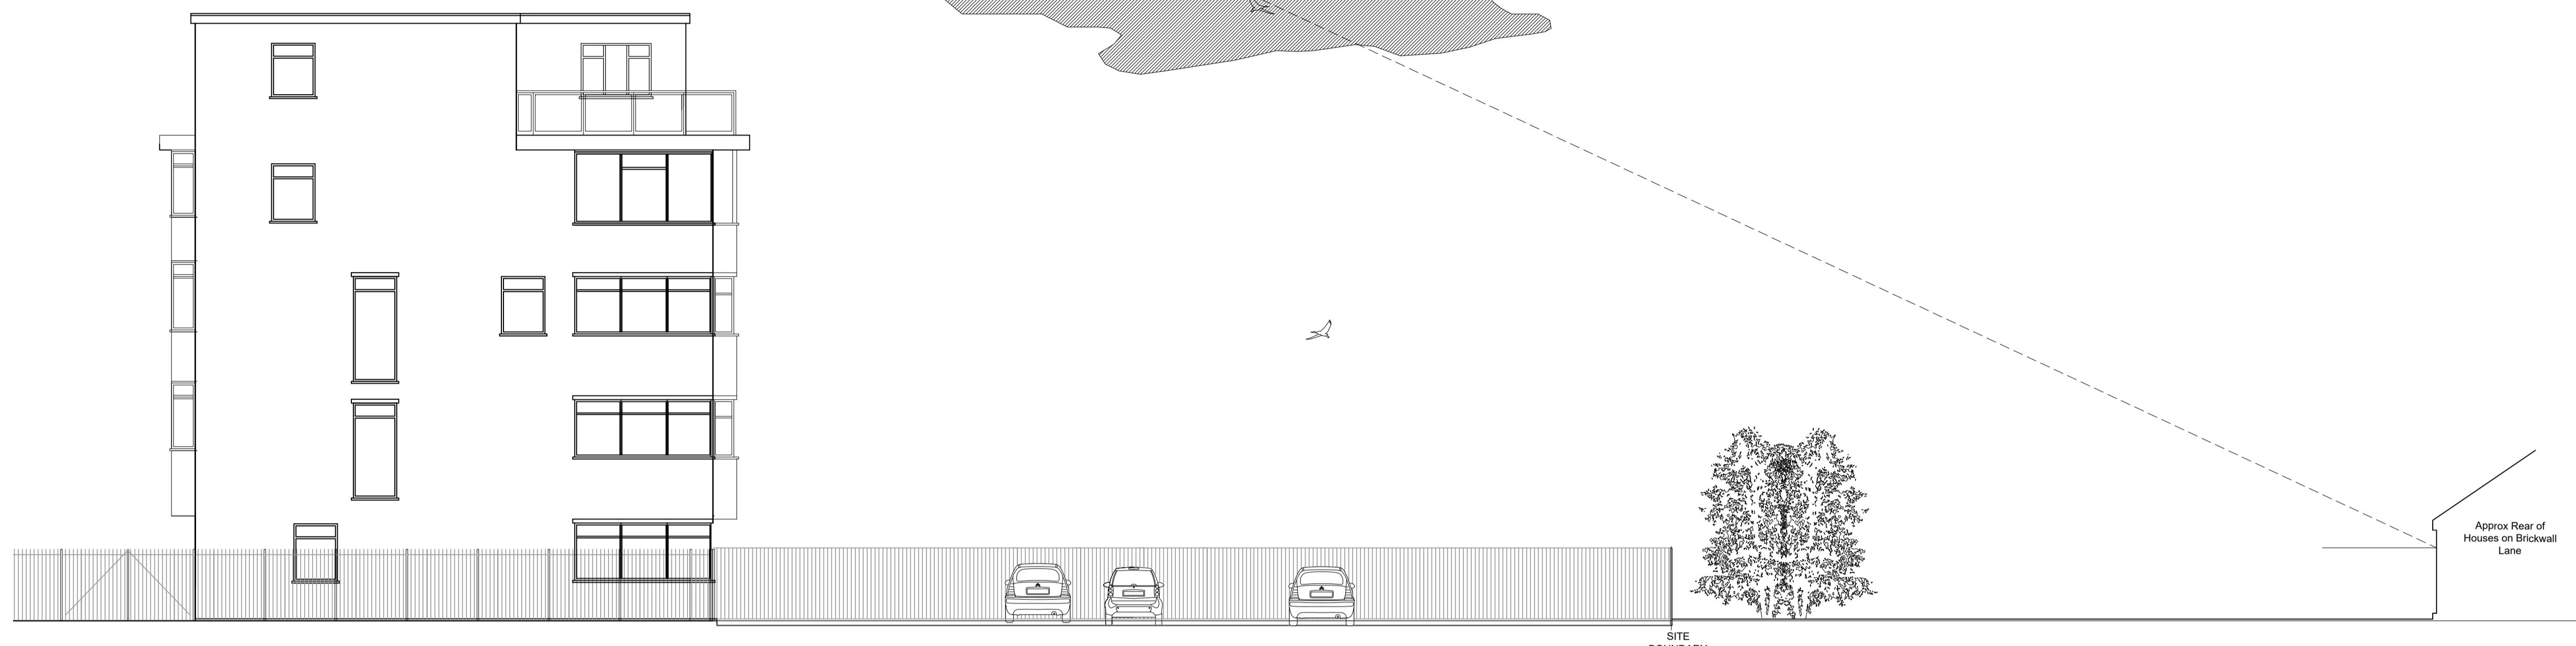


Existing South West Elevation




Existing North East Elevation

0 1 2 3 4 5 10

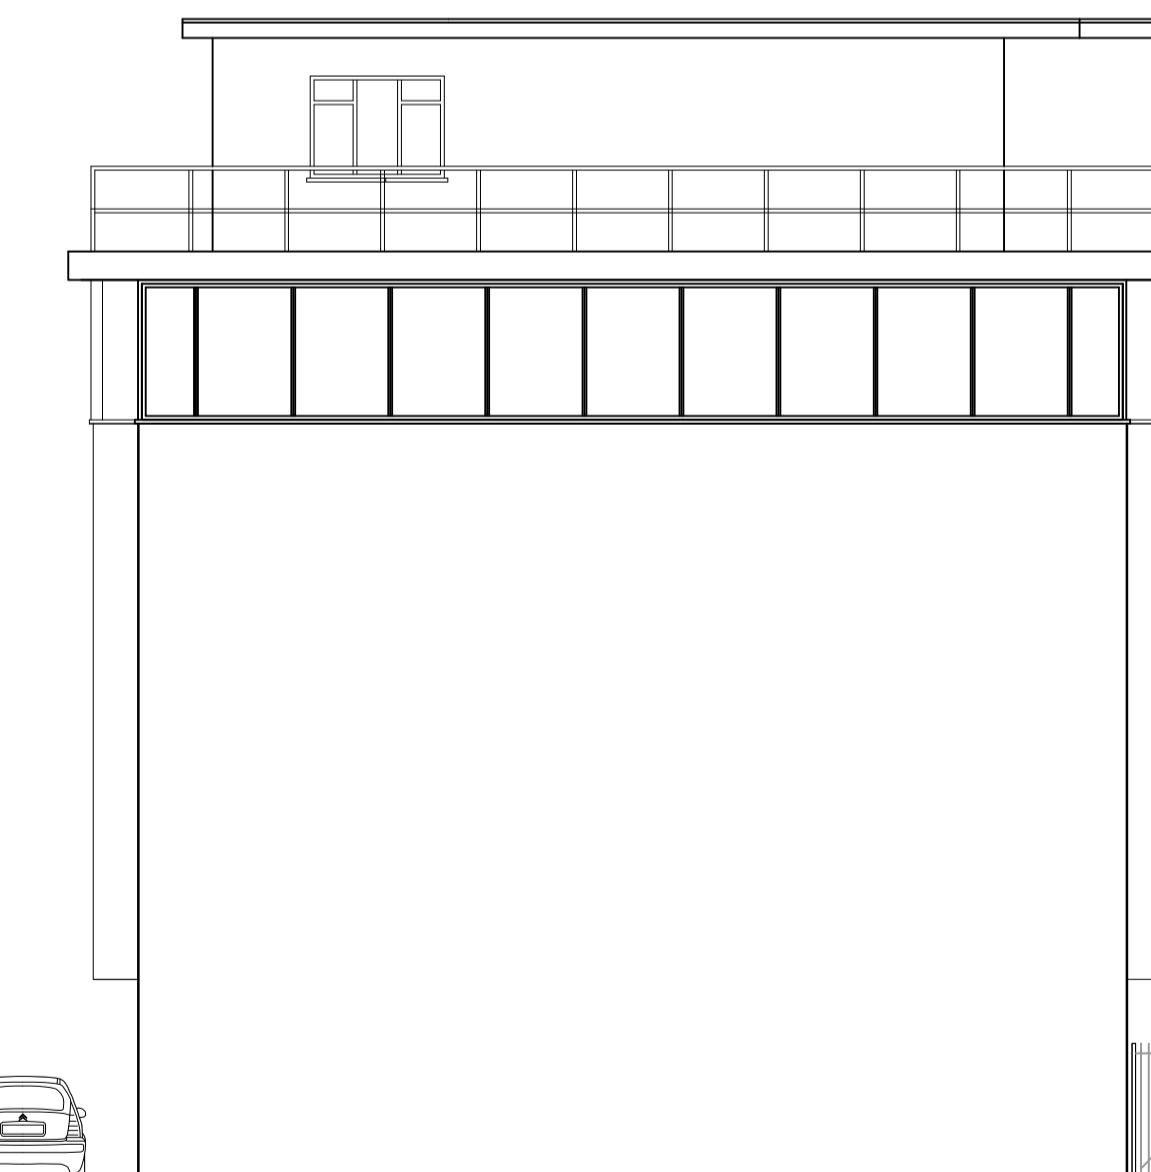

Existing North West Elevation

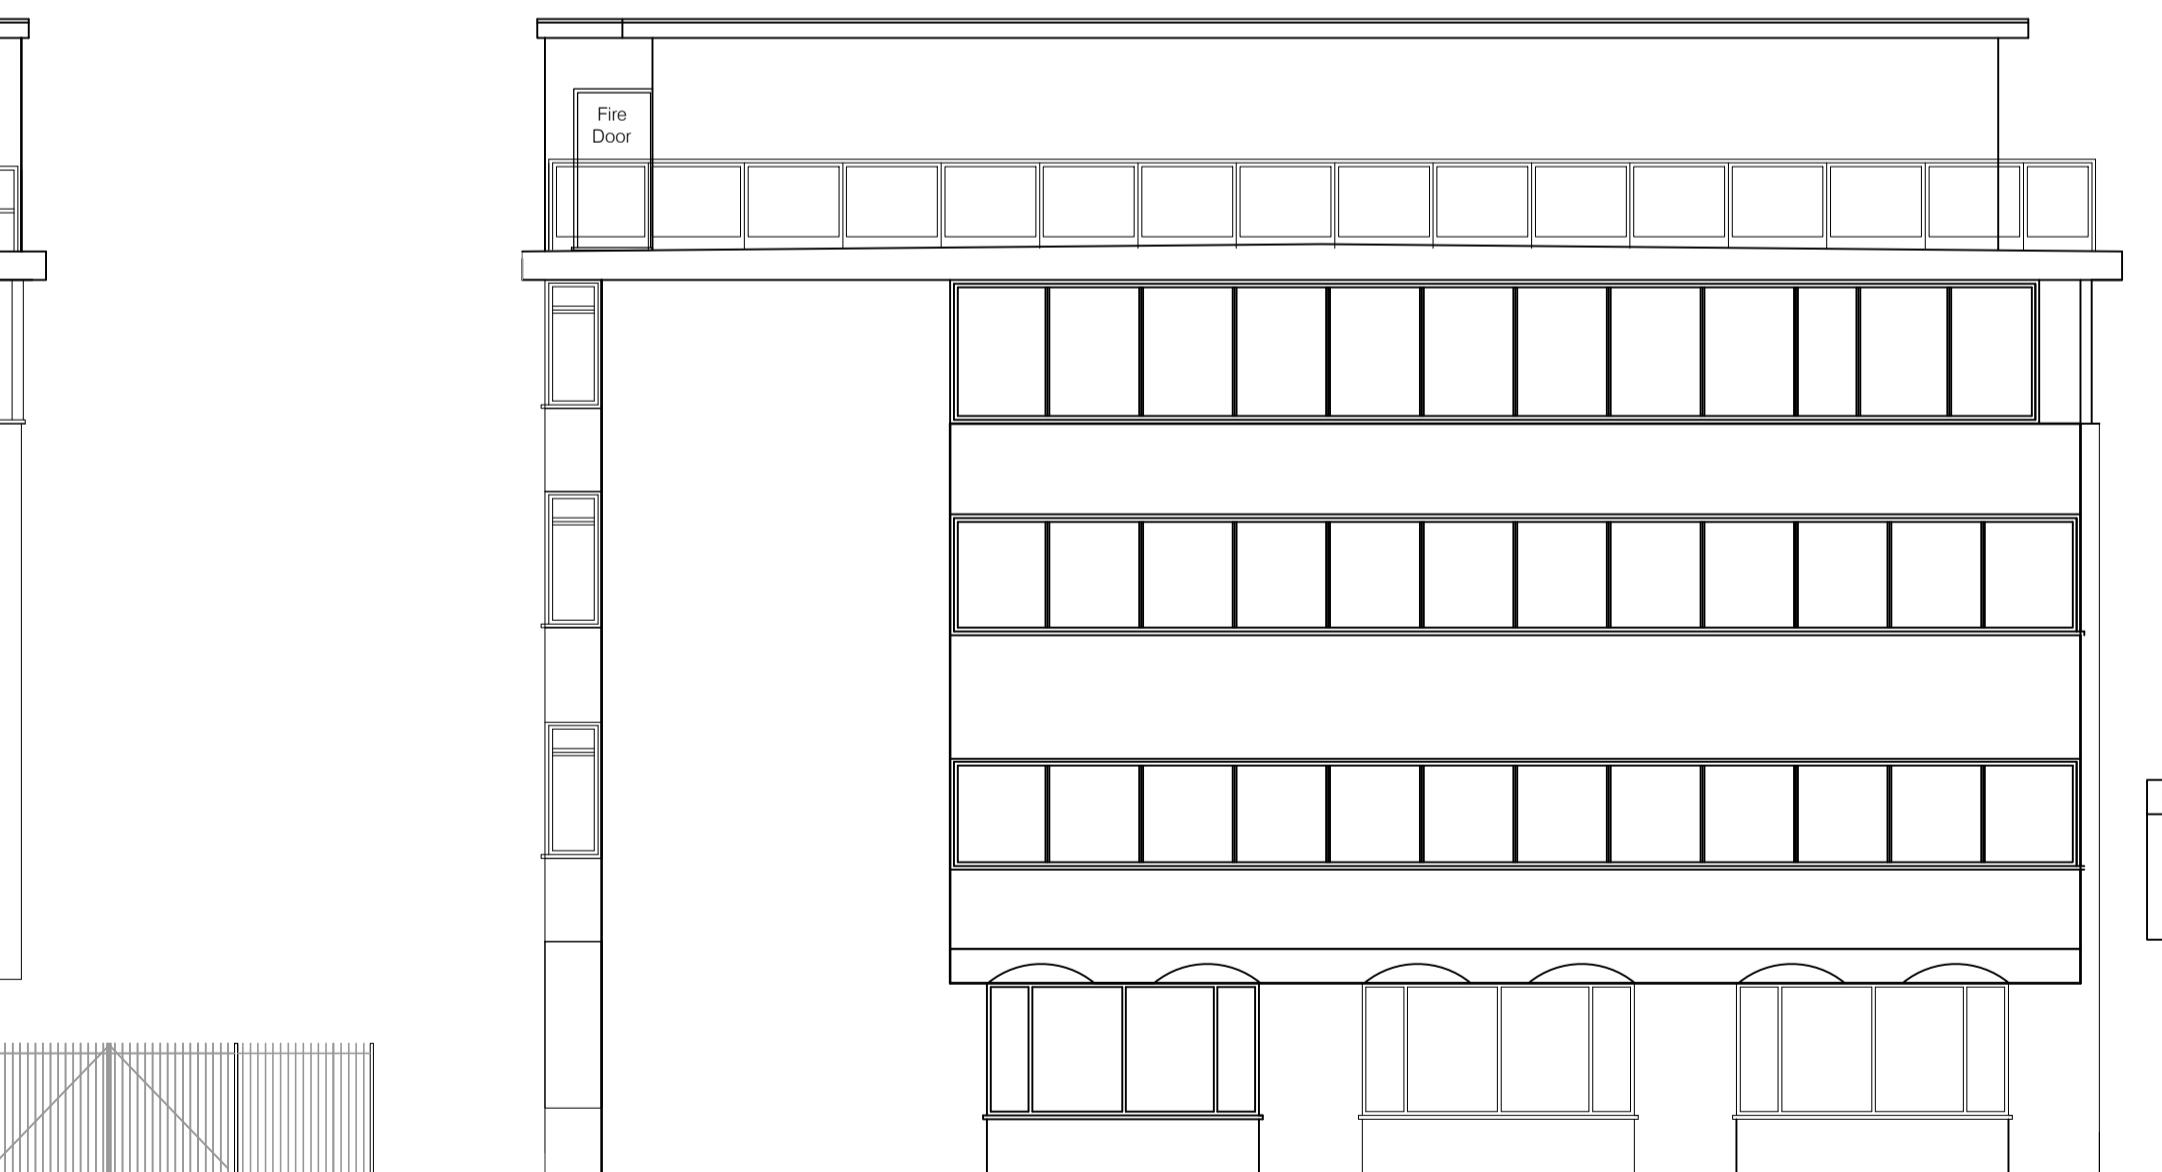

Existing South East Elevation

REV	DATE	DESCRIPTION	INITIAL	CHECKED
PLANNING				



harding rose architects

CLIENT ANSLIP UK LTD
PROJECT PEMBROKE HOUSE, PEMBROKE ROAD
HA4 8NQ
TITLE Elevations as Approved
SCALE 1:100 @ A1 DATE 28.02.19
DRAWN PSL PROJECT NO. 15.530
P.05 C