
 


N

FRONT

REAR

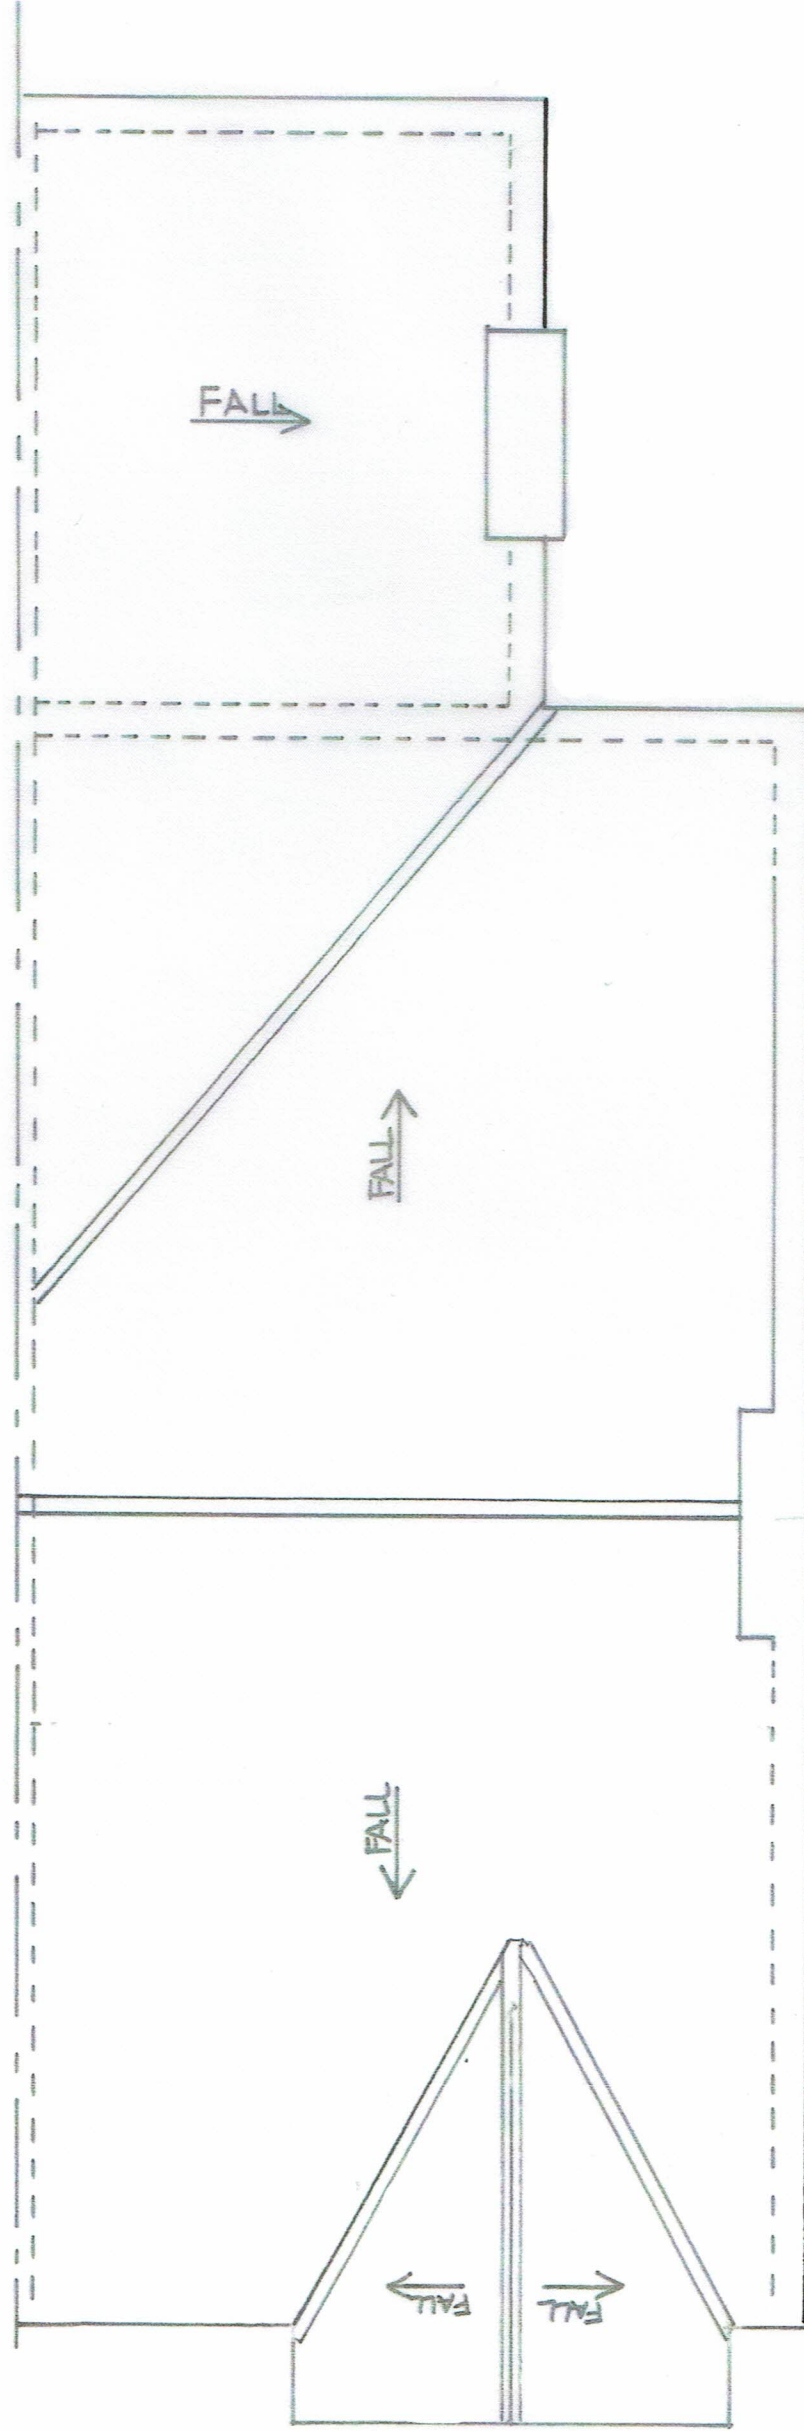

NOTES:

1. This drawing is to be read in conjunction with all relevant drawings, details, and specifications.
2. All dimensions shown on these drawings are to be confirmed on site prior to the commencement of the works and any discrepancies are to be brought to the designers' attention immediately.
3. NO changes to the design are permitted without written approval from the designer and Local Authority's Planning/ Building Control Officer.

JOB:
22 Queens Road, Uxbridge, UB8 2NN

Title:
Existing Roof Plan

Drawn:
YR

Client:
LB

Scale:
1:50 @ A3

Date:
April 2024

ECM Developers Ltd.

22 Queens Road,
Uxbridge,
Middx, UB8 2NN
Email: ecm-developers@outlook.com

ECM Developers Ltd, Registration No. 09768314

Drawing No.

0400-01-06