



SECTION LOCATION PLAN - NTS

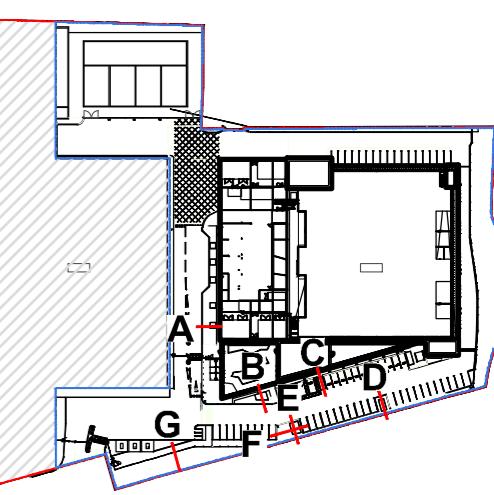

NOTES


THIS DRAWING HAS BEEN BASED ON THE FOLLOWING CONSULTANTS INFORMATION:

- NWA Architects 'Buildings 1 Site Plan' - drawing no: **DCS20109-NWA-DC-01-LP-DR-A-10510**
- Fencing, gates & boundary security information taken from NWA drawing no: **DCS20109-NWA-10511** - 'Perimeter Gates & Fence Details' for further detail.
- Kerbs, edges, road & footway surfacing information taken from ARUP drawing(s): **DCS20109-ARUP-DC-01-LP-DR-C-98270** - 'Road Pavements Building 1' & **DCS20109-ARUP-DC-01-LP-DR-C-98211** - 'Kerbs, Footways & Paved Areas Building 1'
- Proposed external levels taken from ARUP drawing: **DCS20109-ARUP-DC-01-LP-DR-C-92200** for further information.

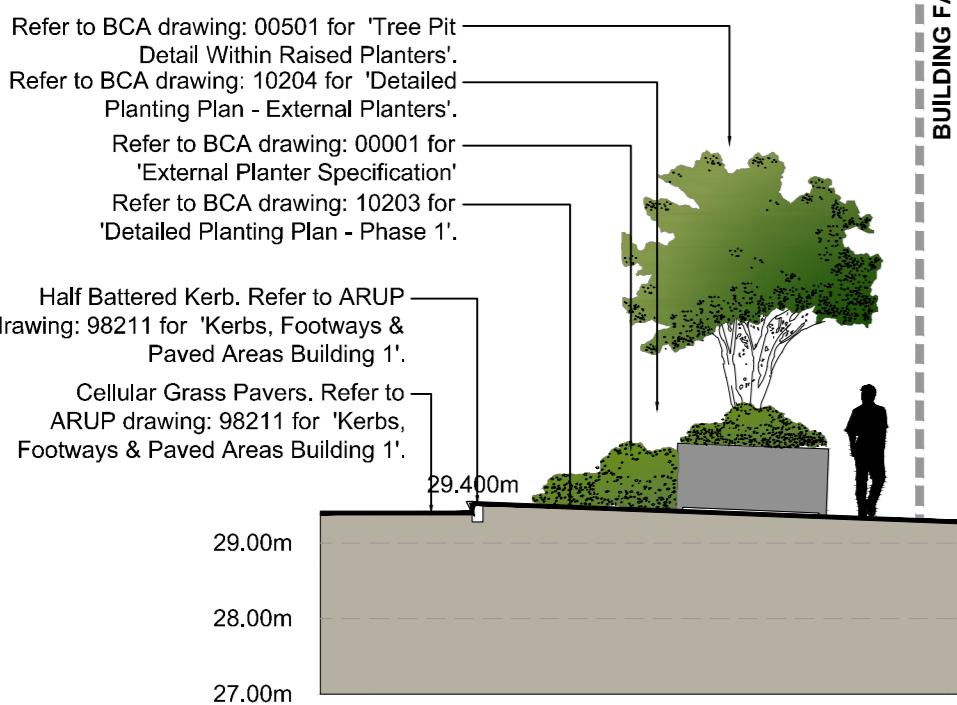


SECTION A-A

SCALE 1:200

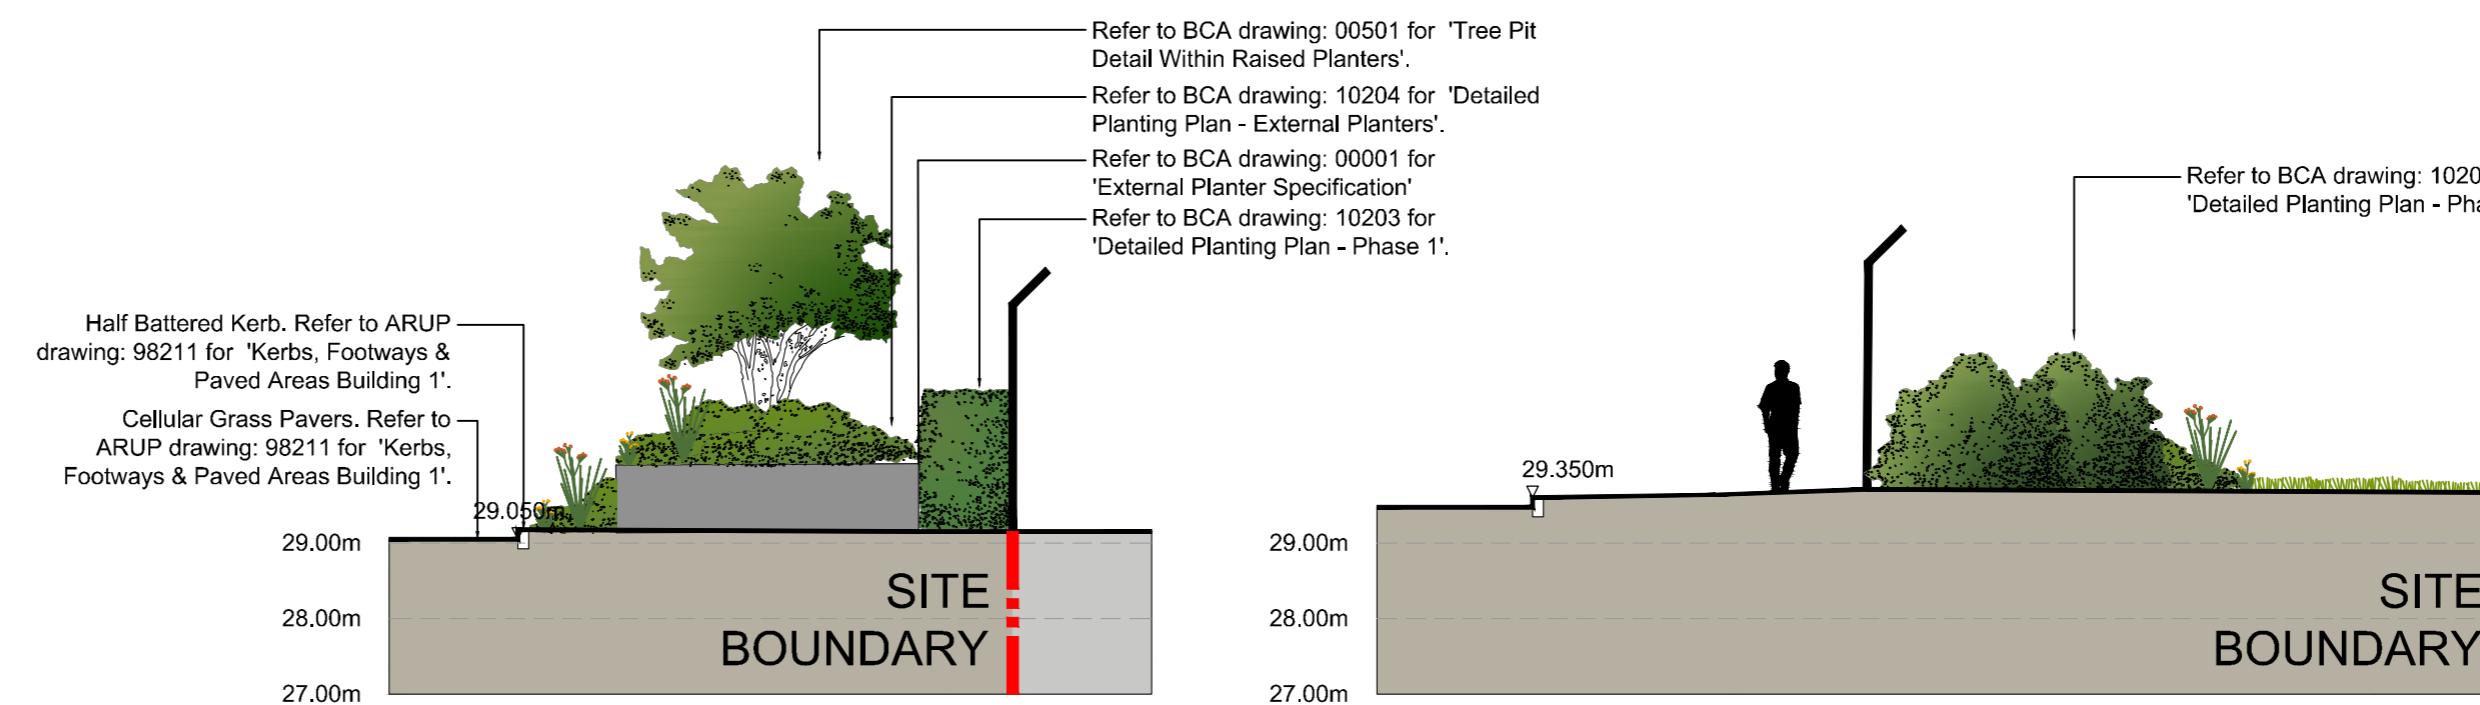


SECTION D-D

SCALE 1:200

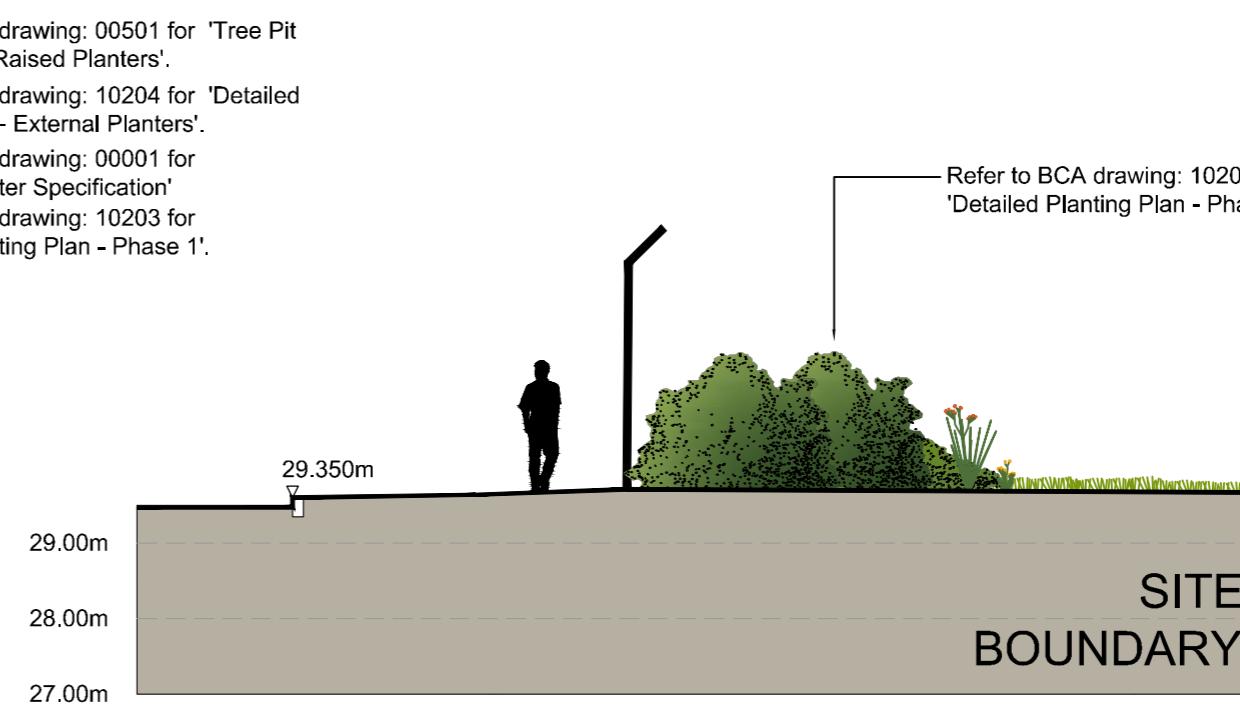


SECTION G-G

SCALE 1:200

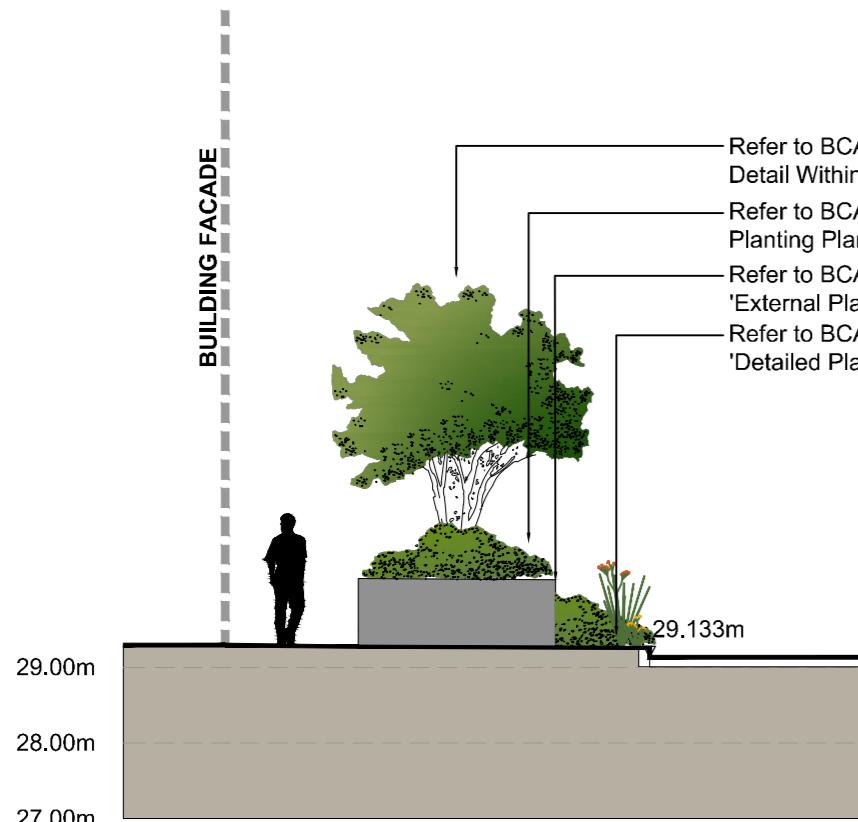


SECTION B-B

SCALE 1:200

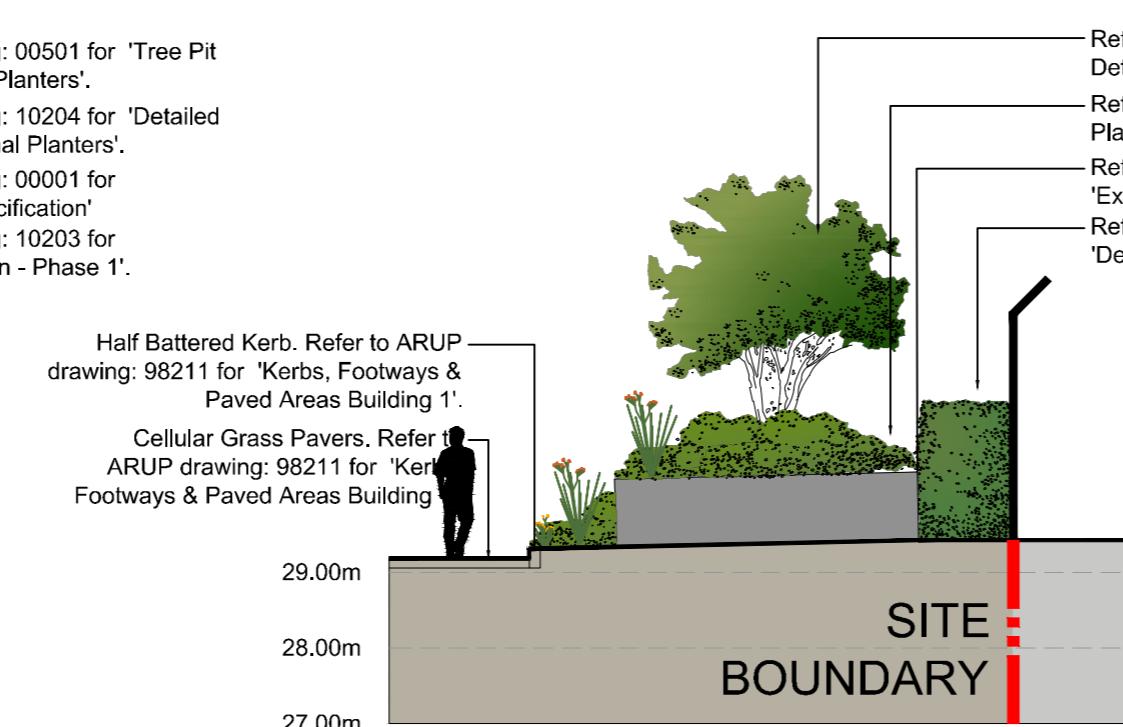


SECTION E-E

SCALE 1:200

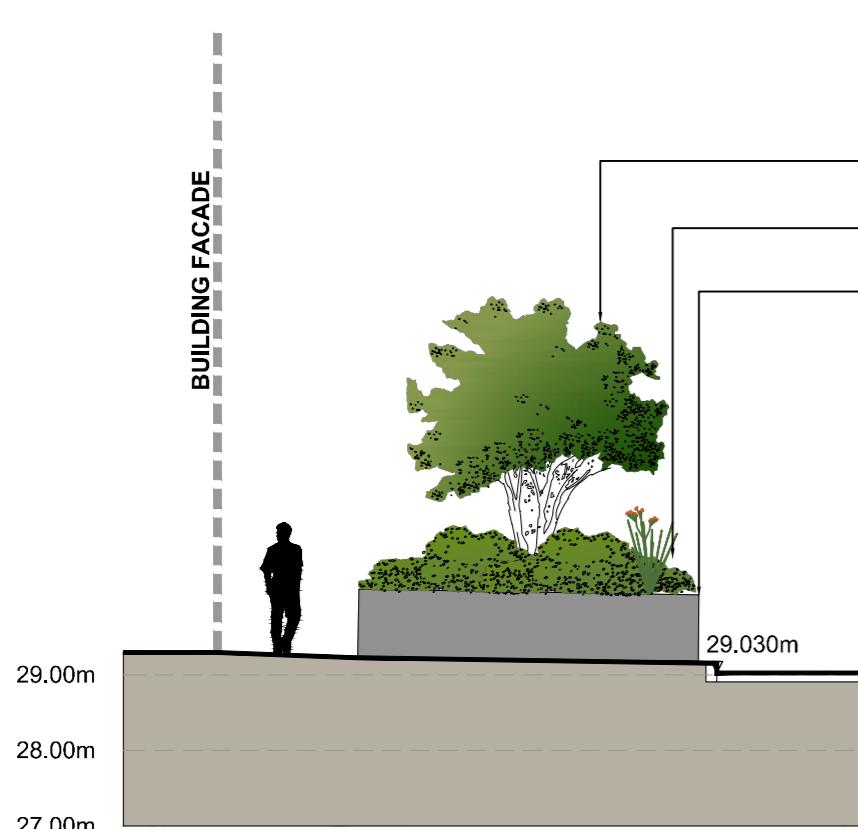

SECTION C-C

SCALE 1:200

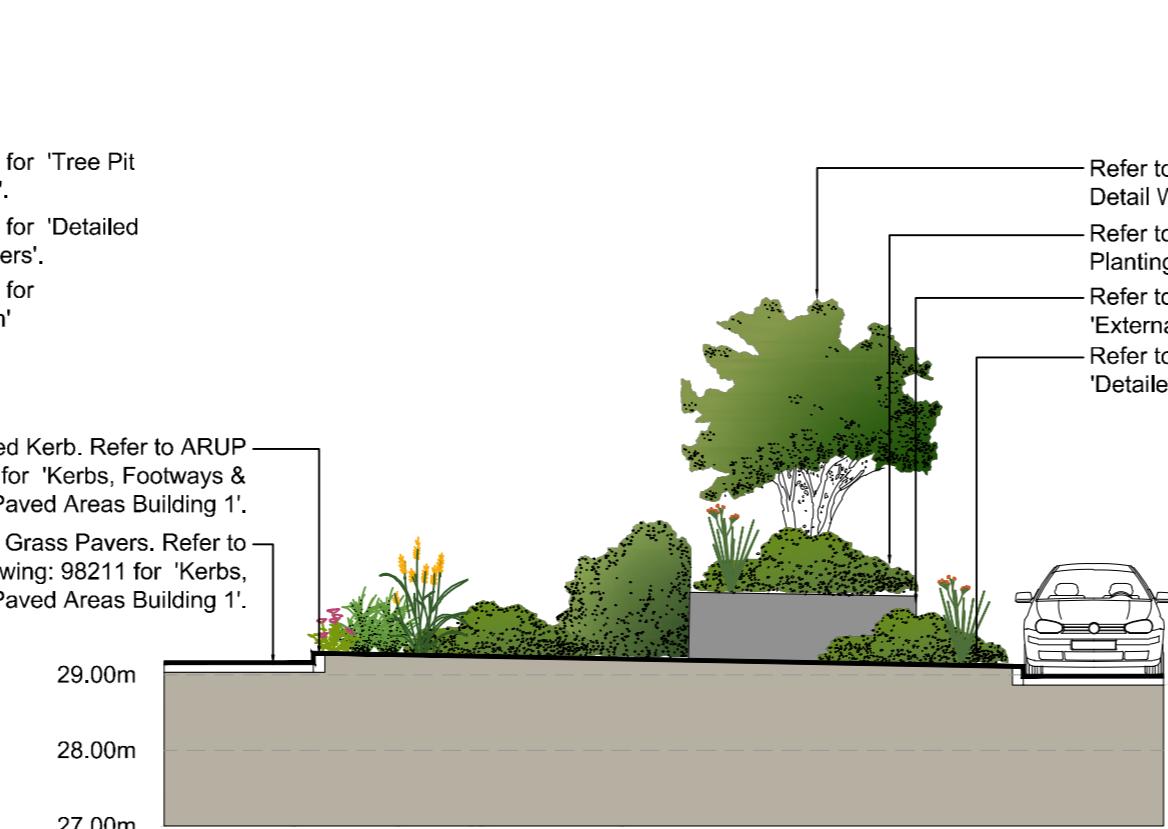

SECTION F-F

SCALE 1:200

REV	DESCRIPTION	BY	CKD	DATE
BCA	BARRY CHINN associates			
	Landscape Architects			
CLIENT	COLT DATA CENTRE SERVICES			
PROJECT	COLT L4			
DRAWING TITLE	ILLUSTRATIVE LANDSCAPE CROSS SECTIONS			
CONTRACT NUMBER:	2179/21	DATE:		04-07-22
DRAWING STATUS:	PLANNING	CAD REFERENCE:		10206
DRAWN BY:	HC	CHECKED BY:		MB
SCALE:	1:100	ORIGINAL SHEET:		A2
PROJECT ORIGINATOR	VOLUME	LEVEL	TYPE	ROLE
NUMBER				
STATUS				
REV	DCS20109 - BCA - DC - 01 - LP - DR - L - 10206	S4		