




PLAN

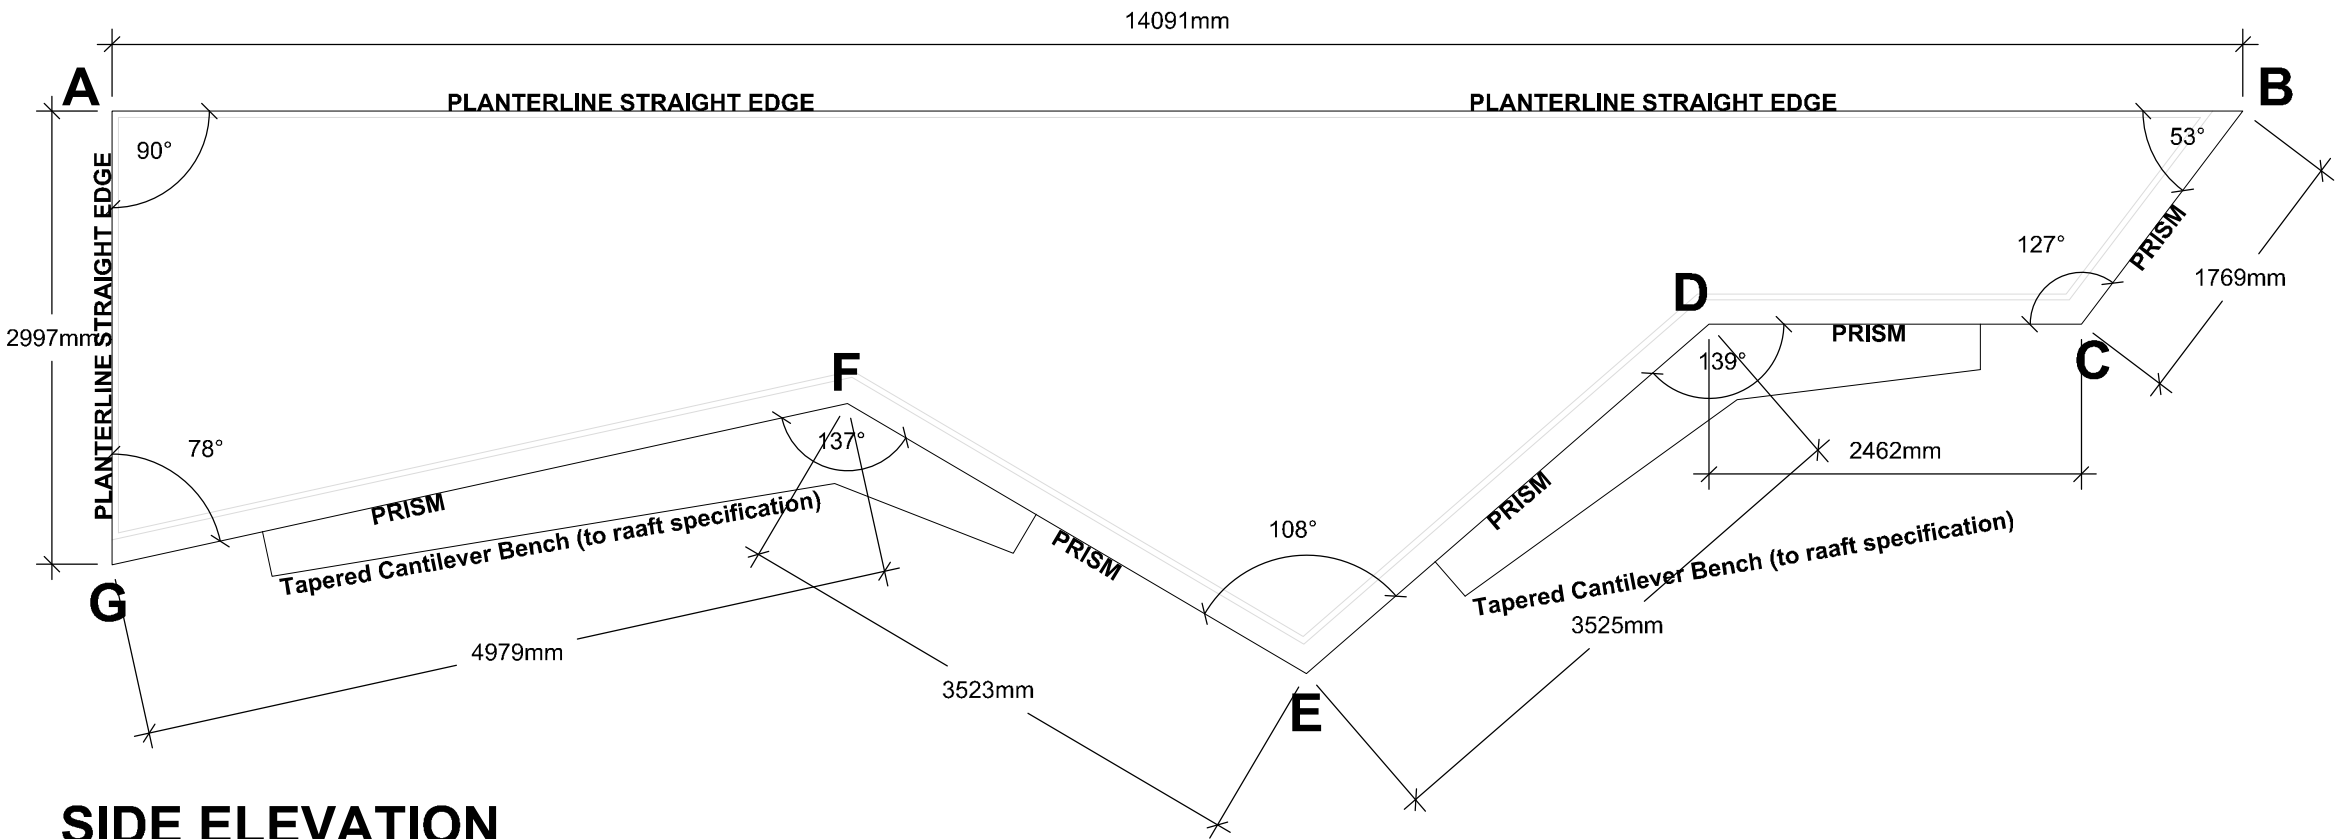


FRONT ELEVATION

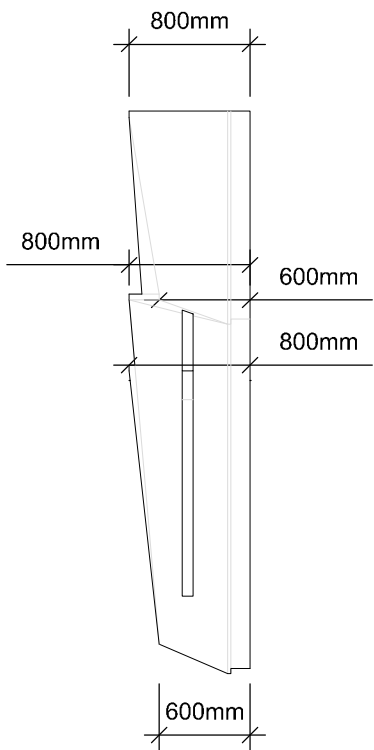

PLAN

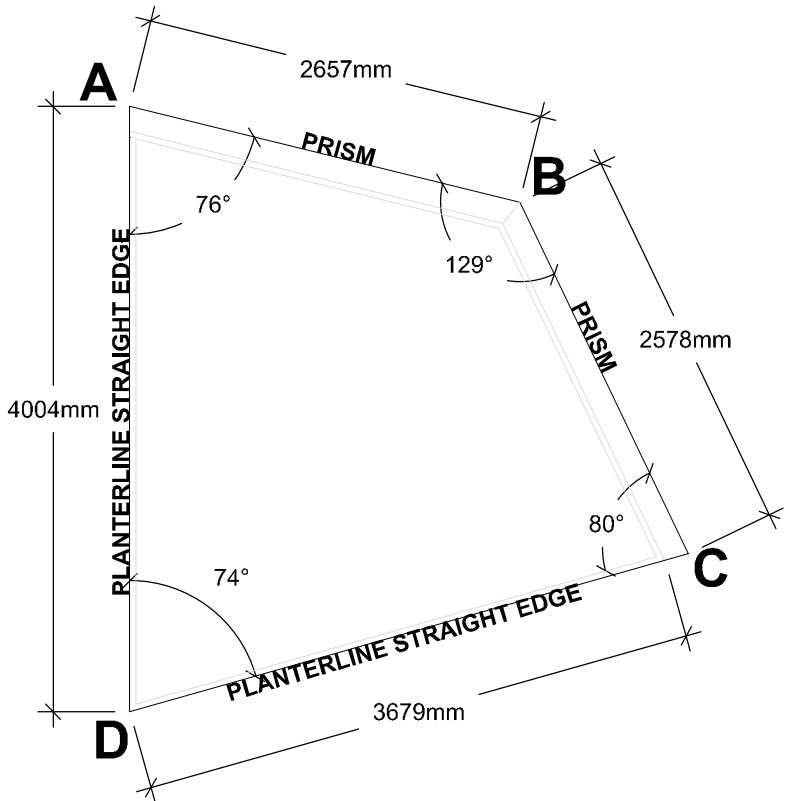


SIDE ELEVATION

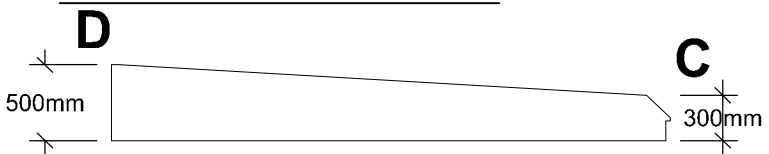

NOTES:


RAAFT Planterline Straight Edge & Prism Planters.
Sizes: Bespoke.
Material: Galvanised steel.
Finish: Powdercoated to RAL 7043 - Traffic Grey B.
To be supplied by RAAFT or similar approved.

FRONT ELEVATION

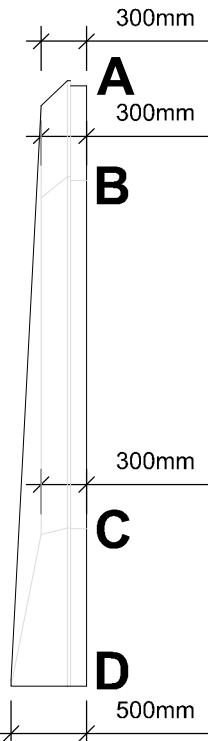


Planter Height at Point:
A - 300mm height
B - 300mm height
C - 300mm height
D - 500mm height

SIDE ELEVATION

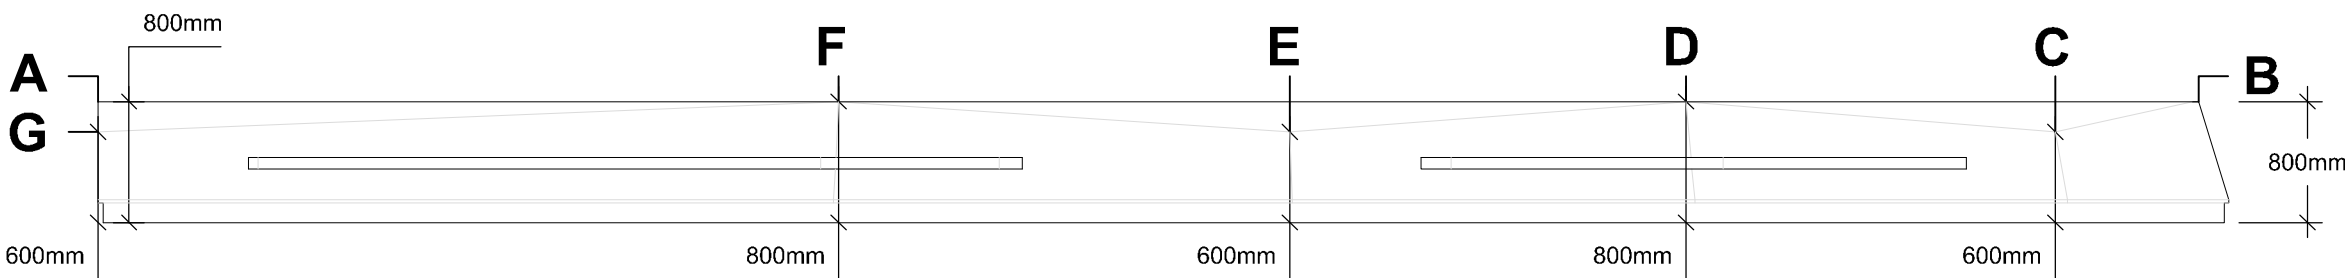


Planter Height at Point:
A - 800mm height
B - 800mm height
C - 600mm height
D - 800mm height
E - 600mm height
F - 800mm height
G - 600mm height


PLAN

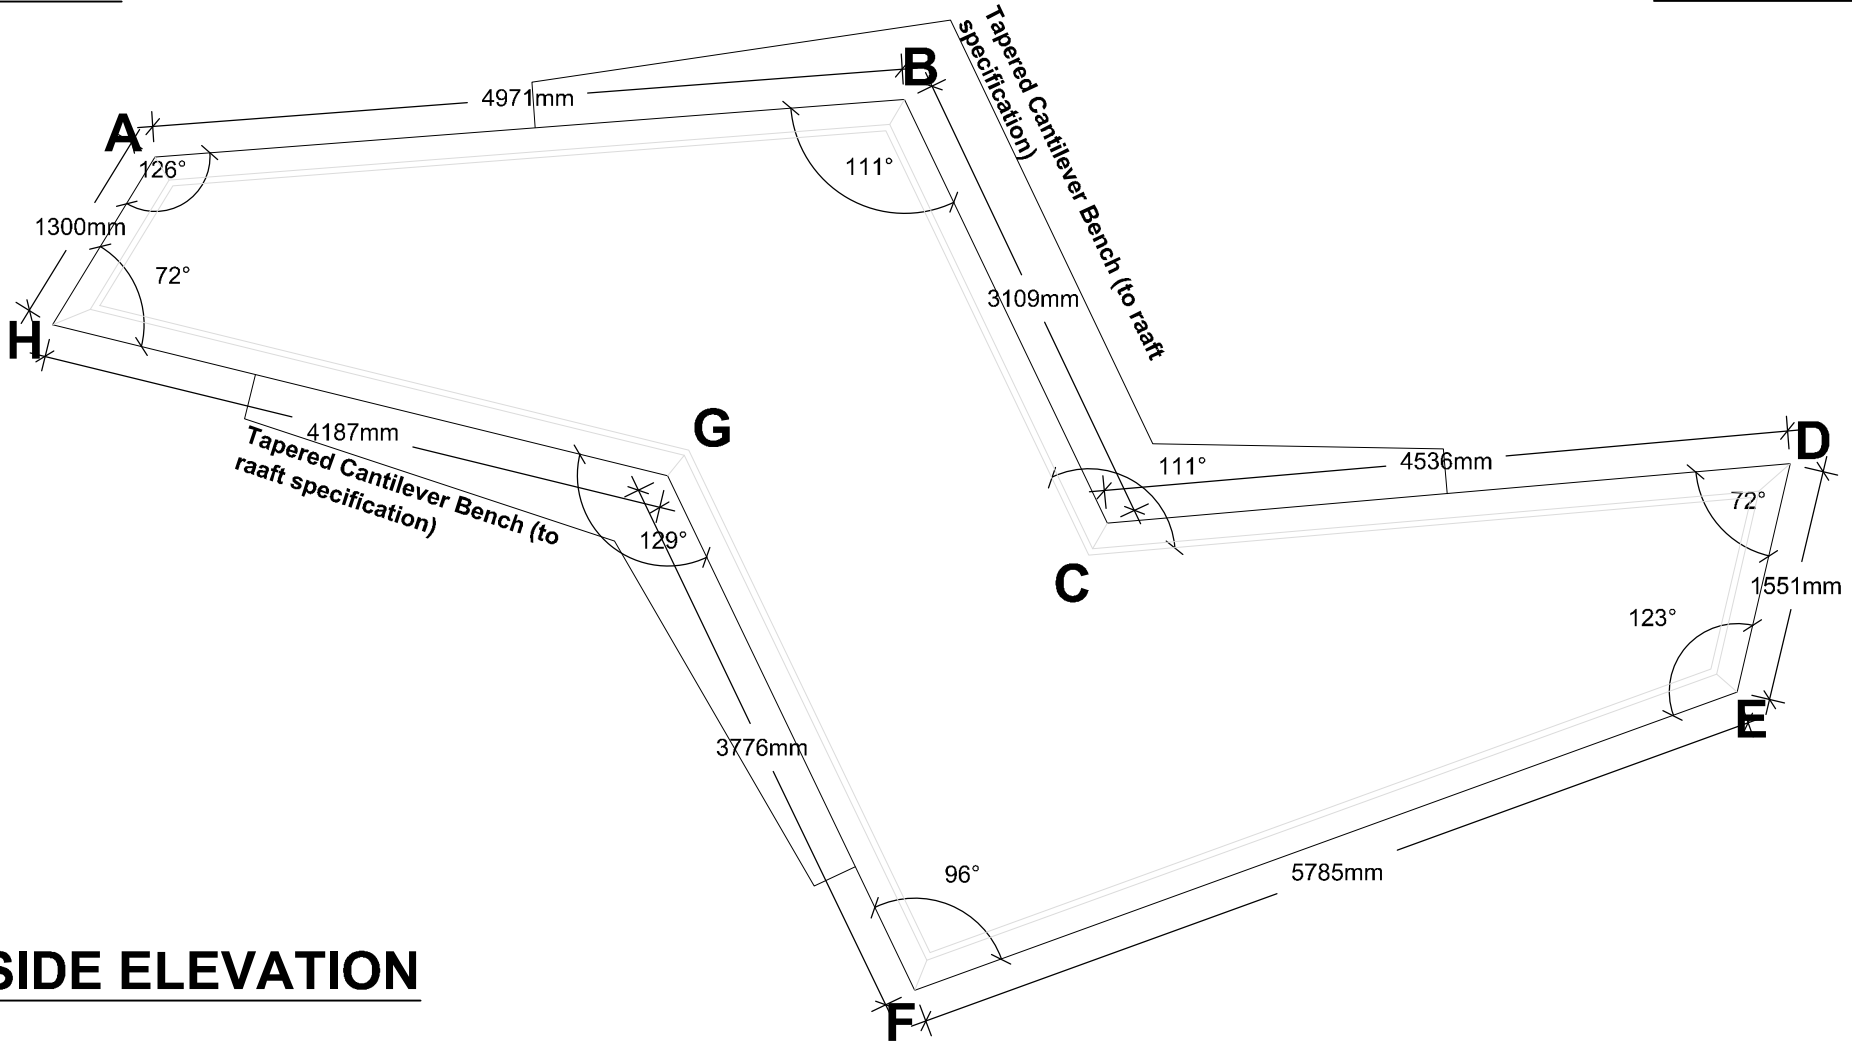

SIDE ELEVATION

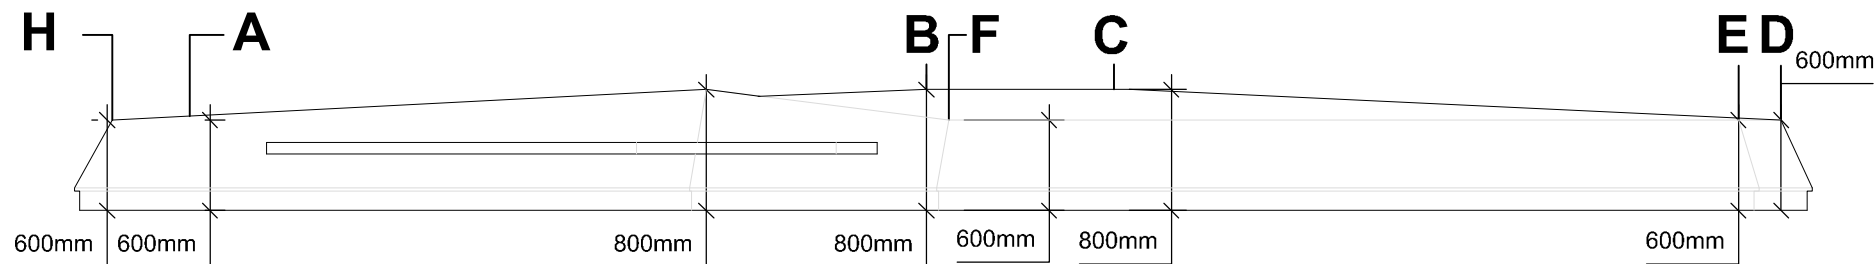


FRONT ELEVATION

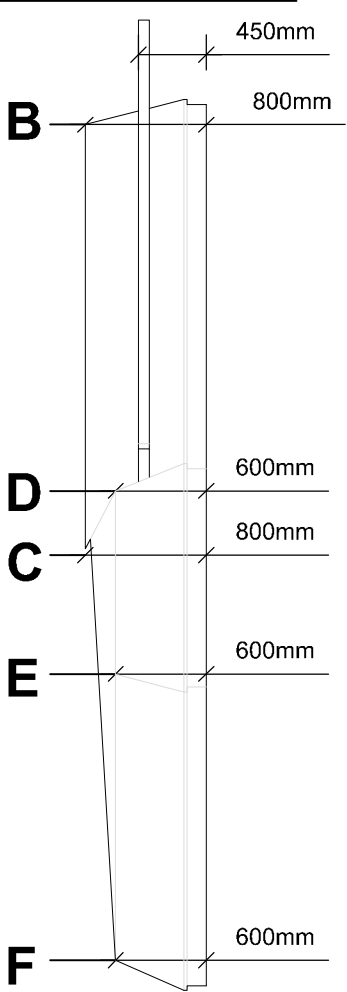


Planter Height at Point:
A - 800mm height
B - 800mm height
C - 800mm height
D - 600mm height
E - 600mm height
F - 600mm height
G - 800mm height
H - 600mm height

PLAN

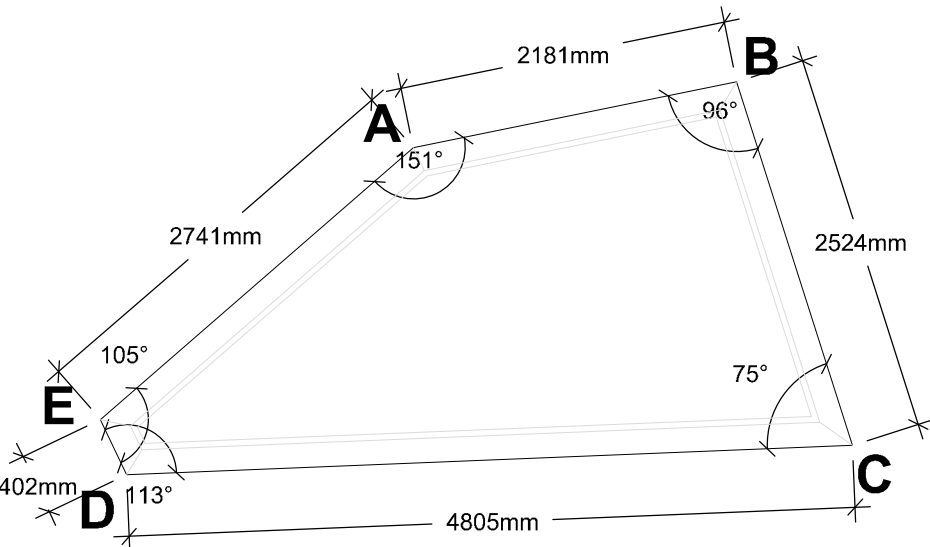


SIDE ELEVATION

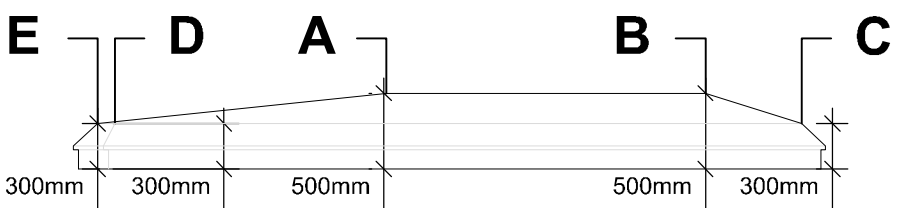

Planter Height at Point:
A - 800mm height
B - 800mm height
C - 600mm height
D - 800mm height
E - 600mm height
F - 800mm height
G - 600mm height

FRONT ELEVATION

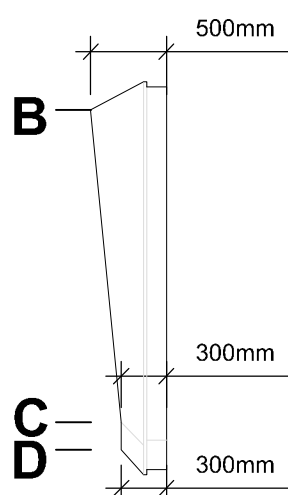

REV	DESCRIPTION	BY	CKD	DATE
BCA	BARRY CHINN	associates	Landscape Architects	

CLIENT	
COLT DATA CENTRE SERVICES	
PROJECT	
COLT L4	
DRAWING TITLE	
ROOF TERRACE - PLANTER SPECIFICATION	
CONTRACT NUMBER:	2179/21
DATE:	08-07-22
DRAWING STATUS:	PLANNING
CAD REFERENCE:	10209
DRAWN BY:	HC
CHECKED BY:	MB
SCALE:	1:100
ORIGINAL SHEET:	A2
PROJECT ORIGINATOR	VOLUME
LEVEL	TYPE
ROLE	NUMBER
STATUS	REV
DCS20109 - BCA - DC - 01 - LP - DR - L - 10209 S4 -	