




2 Cycle Shelter - Level 01  
1 : 50

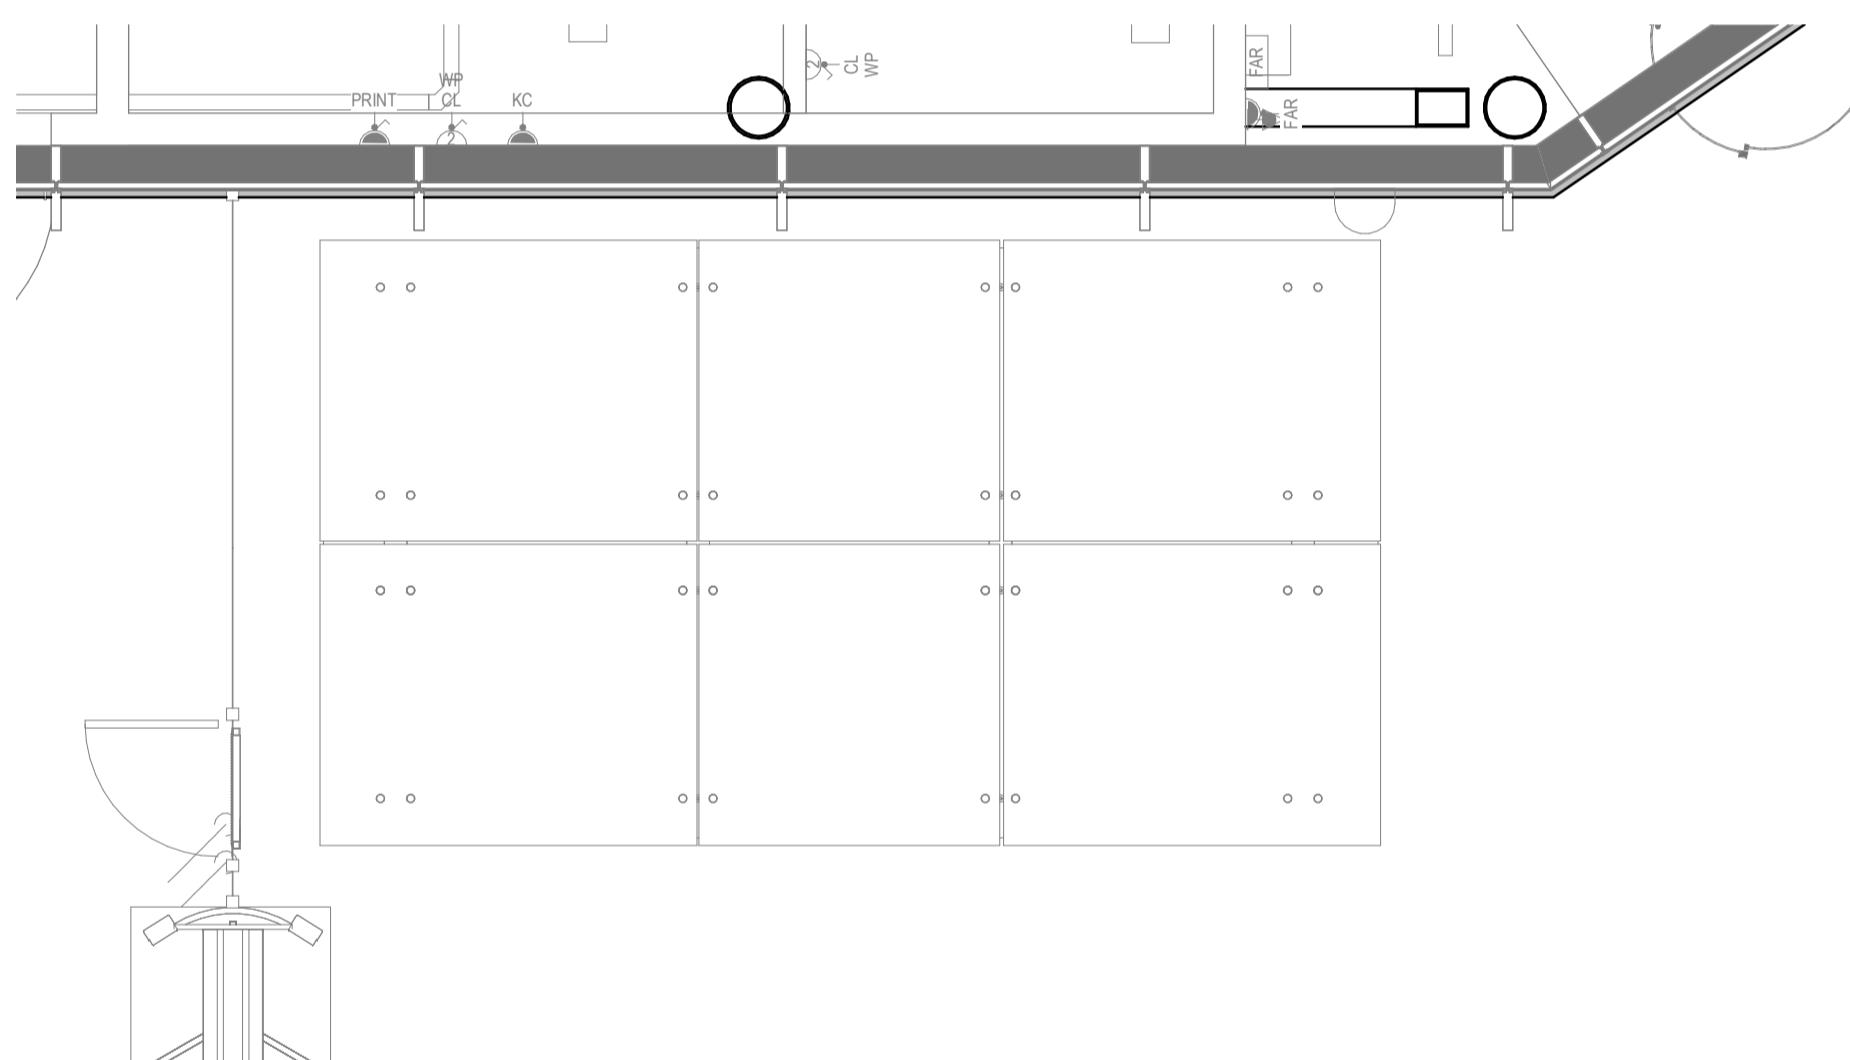


3 Cycle Shelter - Roof Plan  
1 : 50

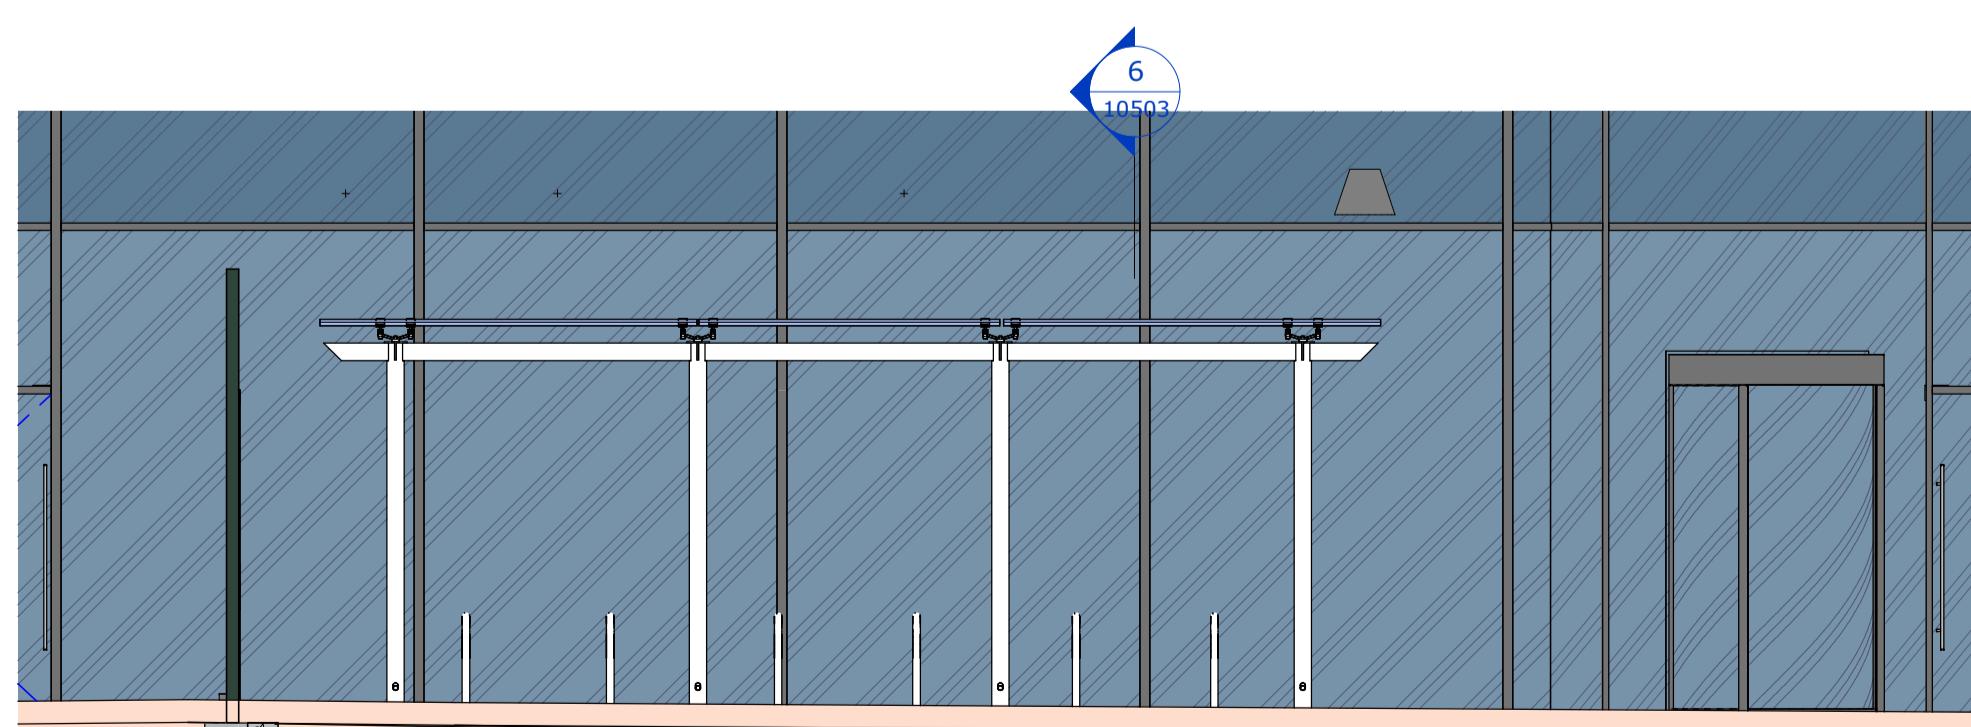


4 Cycle Shelter - West Elevation  
1 : 50

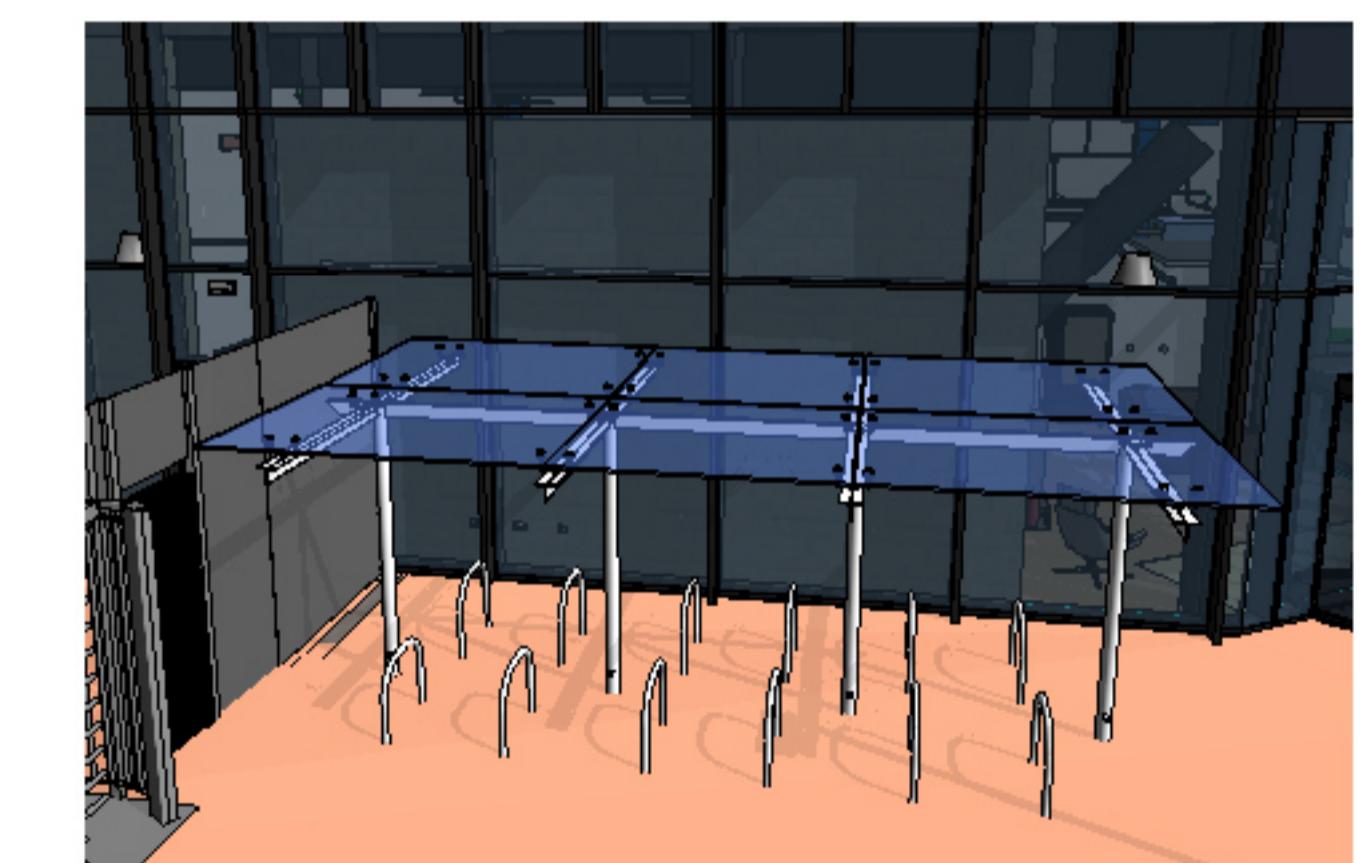


7 Cycle Shelter 3D

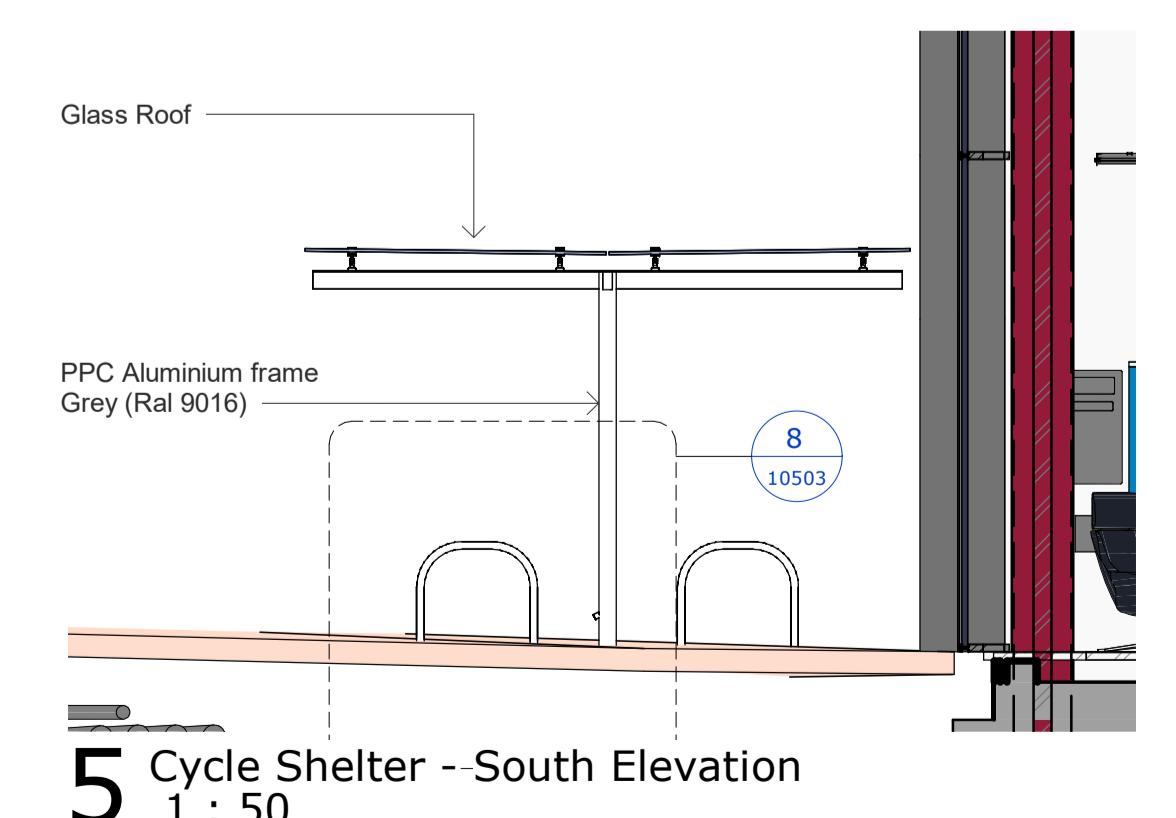


5 Cycle Shelter - South Elevation  
1 : 50

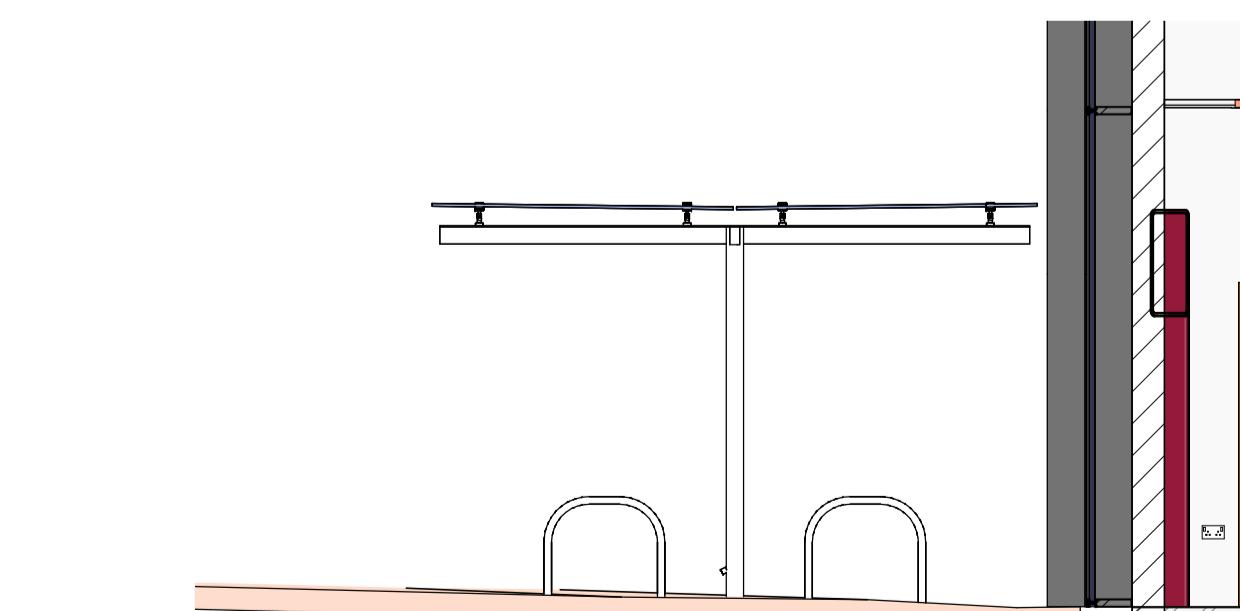

6 Cycle Shelter - Section  
1 : 50

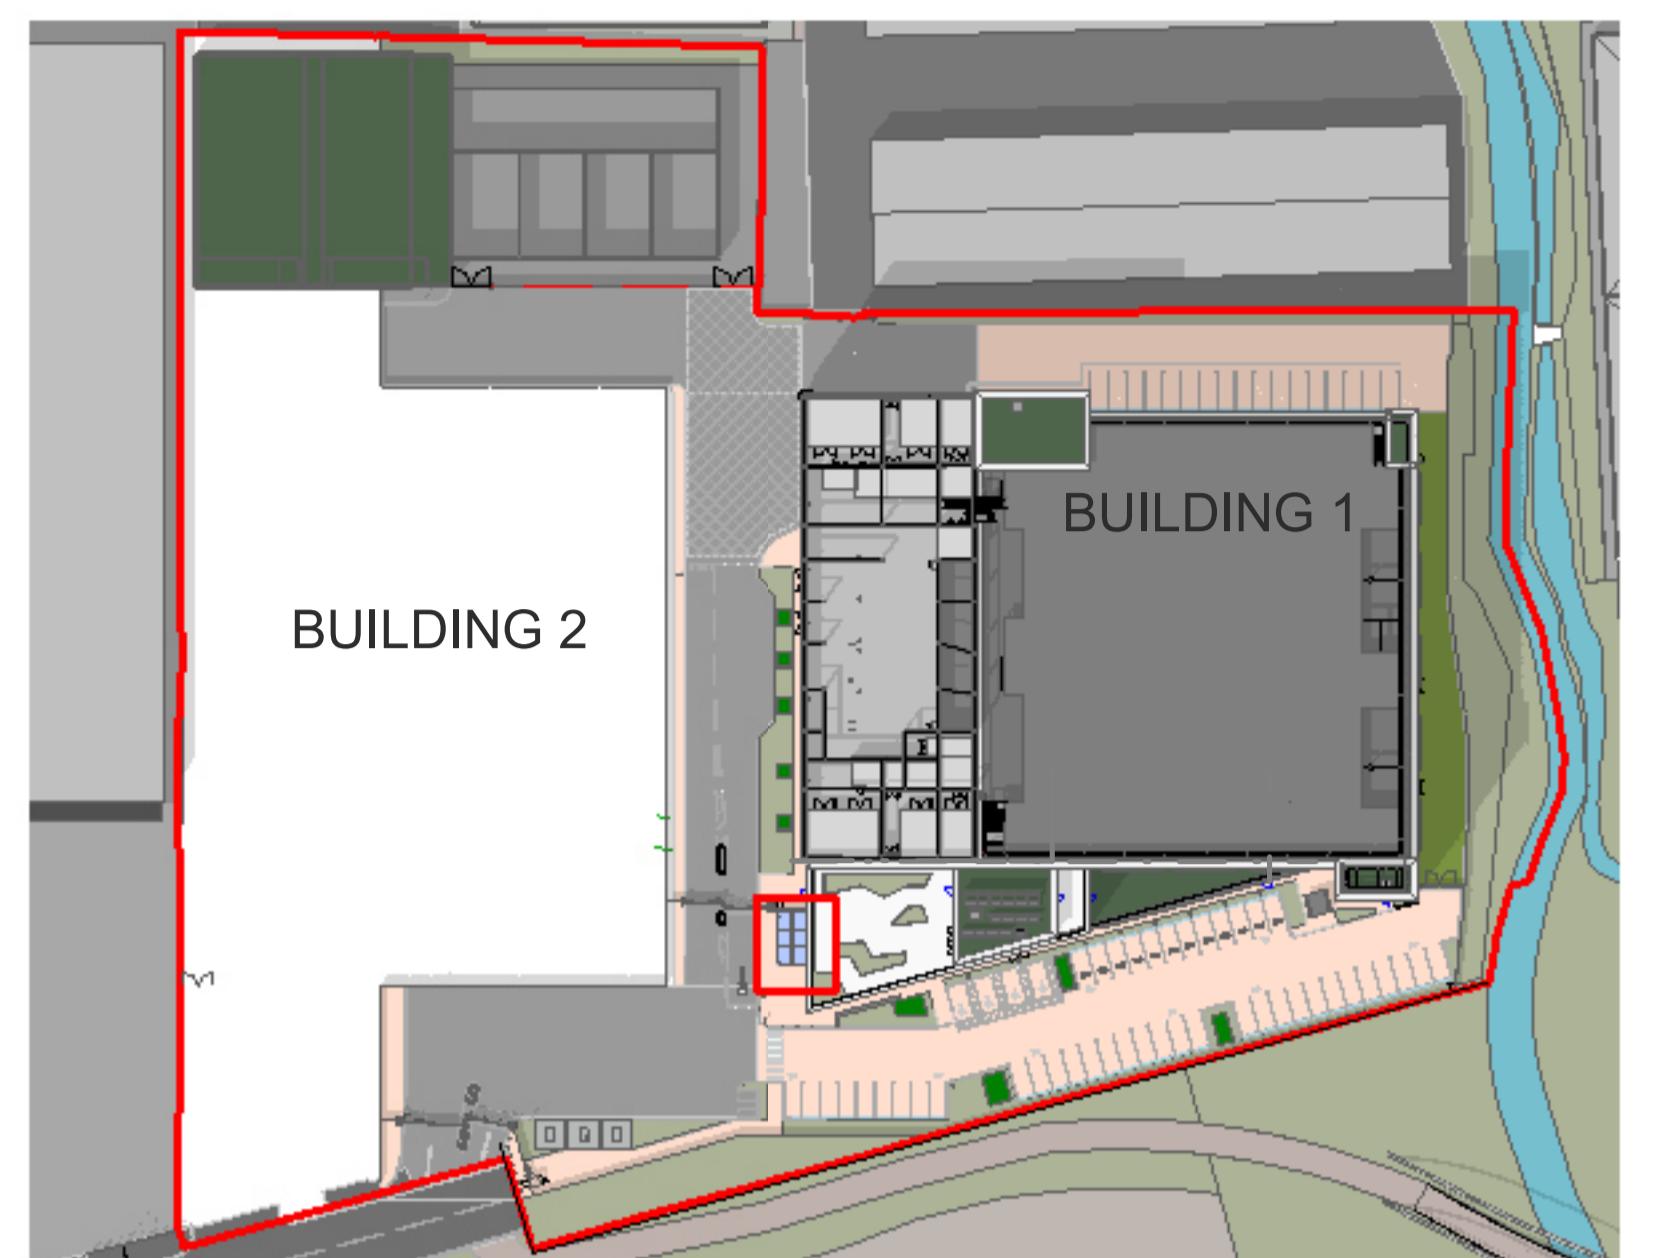

1 Cycle Shelter Site Location  
1 : 1000

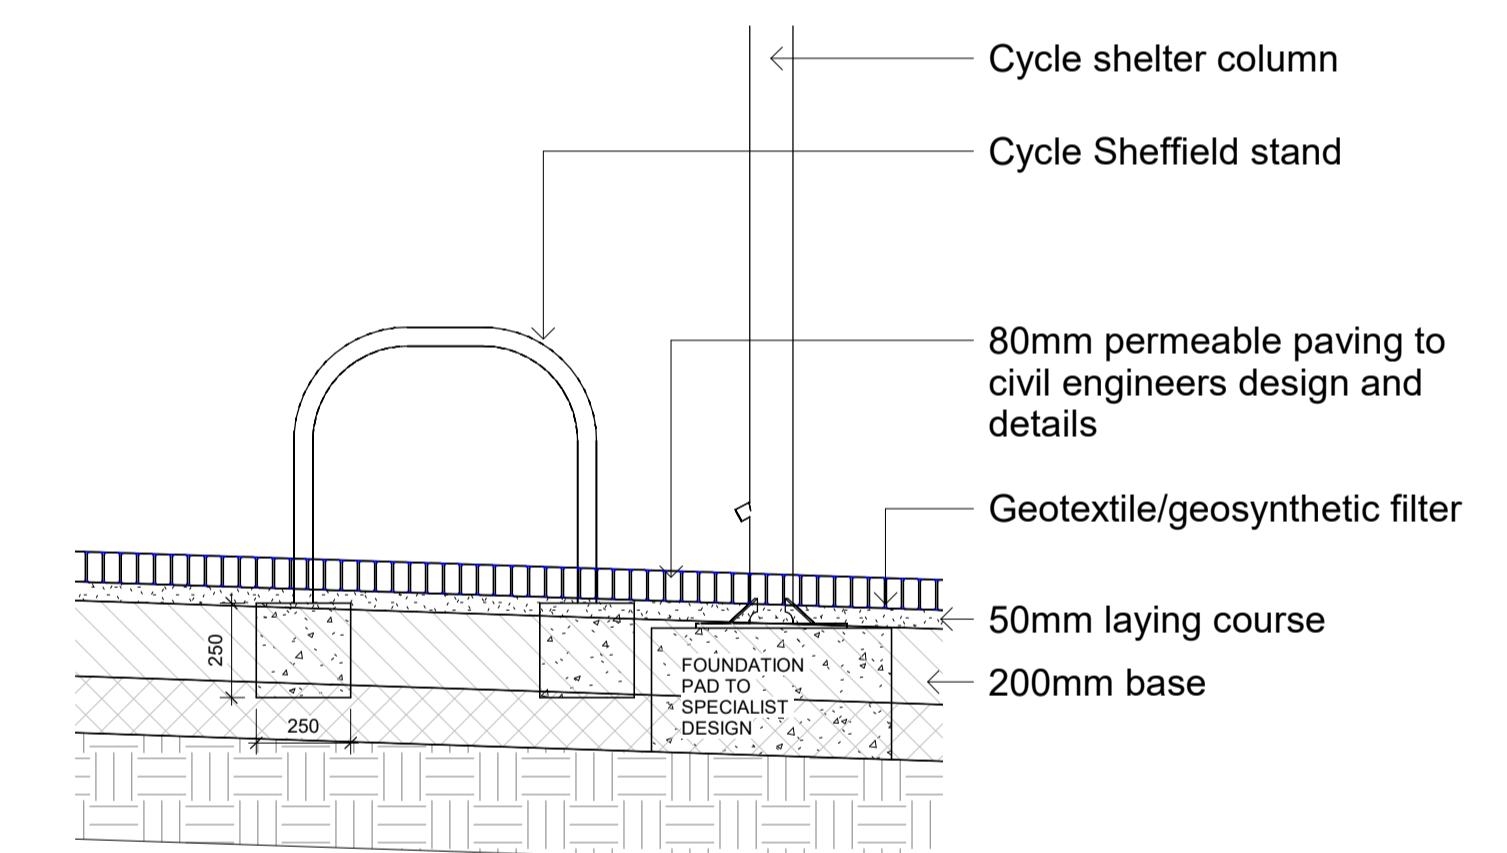


8 12500 - Cycle Shelter - Detail  
1 : 20

General Notes  
1. Do not scale from this drawing. All dimensions indicated are in millimetres unless otherwise stated. Validate all measurements on site.  
2. Any discrepancies between the drawings and other documents should be brought to the attention of the Contractor.  
3. This drawing is not an installation drawing. It is the Contractors responsibility to make final coordinated installation shop drawings.  
4. The contents of this drawing shall be read in conjunction with the current revisions of Architectural, Civil, Structural, Mechanical, Electrical, Security, Telecoms and all relevant sections of the specifications.

2000 0 2000 4000 6000 8000  
SCALE: 1:200

Key Plan

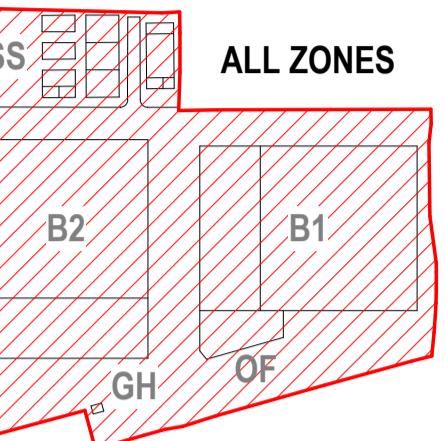

P01	PLANNING ISSUE	VM	02/06/2023
P06	PLANNING CONDITION 11/12	VM	24/05/2023
P04	STAGE 40 ISSUE	VM	31/03/2023
P03.01	STAGE 40 ISSUE - PLANNING UPDATES	VM	21/03/2023
P03	STAGE 40 ISSUE	VM	22/02/22
P02.03	STAGE 3 - 100% ISSUE	DUEB	17/12/2021
P02.01	STAGE 3 - 90% ISSUE	DUEB	19/11/2021
P01	PLANNING ISSUE	DUEB	19/10/2021
Rev	Details	By / Chkd / App	Date

Client  
**colt**  
Data Centre Services  
Lead Consultant / MEP Designer

28-30 Worship Street  
London, EC2A 2EH, United Kingdom  
www.coltdatcentres.net



Architect  
**NWA**  
NWA Architects  
The Old Dairy  
Hardenbury Farm  
Redbourn, Hertfordshire  
AL3 7QA, United Kingdom  
www.nwarchitects.co.uk

Structural / Civil Engineer  
**ARUP**  
Central Square, Firth Street  
Newcastle Upon Tyne  
NE1 3PL, United Kingdom  
www.arup.com

Fire Consultant  
**salus**  
Building Compliance without Complexity  
Security Designer

Primes House, Marlin Court  
Maple Drive, Hinckley, Leicestershire  
LE10 3BF, United Kingdom  
www.salus.co.uk

Control Risks  
Cottles Centre, Cottles Lane  
London, SE1 2QG, United Kingdom  
www.controlrisks.com

Project Title  
**London 4**  
Drawing Title  
**Buildings 1**  
**Cycle Shelter**

Project Status  
**STAGE 4A ISSUE**  
Discipline  
**ARCHITECTURE** S4  
Status Code  
Project Number Scale @ A1 Revision  
0493 1:50 P07  
Drawing Number DCS2019-NWA-DC-B1-00-DR-A-10503  
Project — Originator — Functional — Spatial — Level — Form — Discipline — Number  
Breakdown  
Breakdown