




2 Cycle Shelter - Level 01
1 : 50

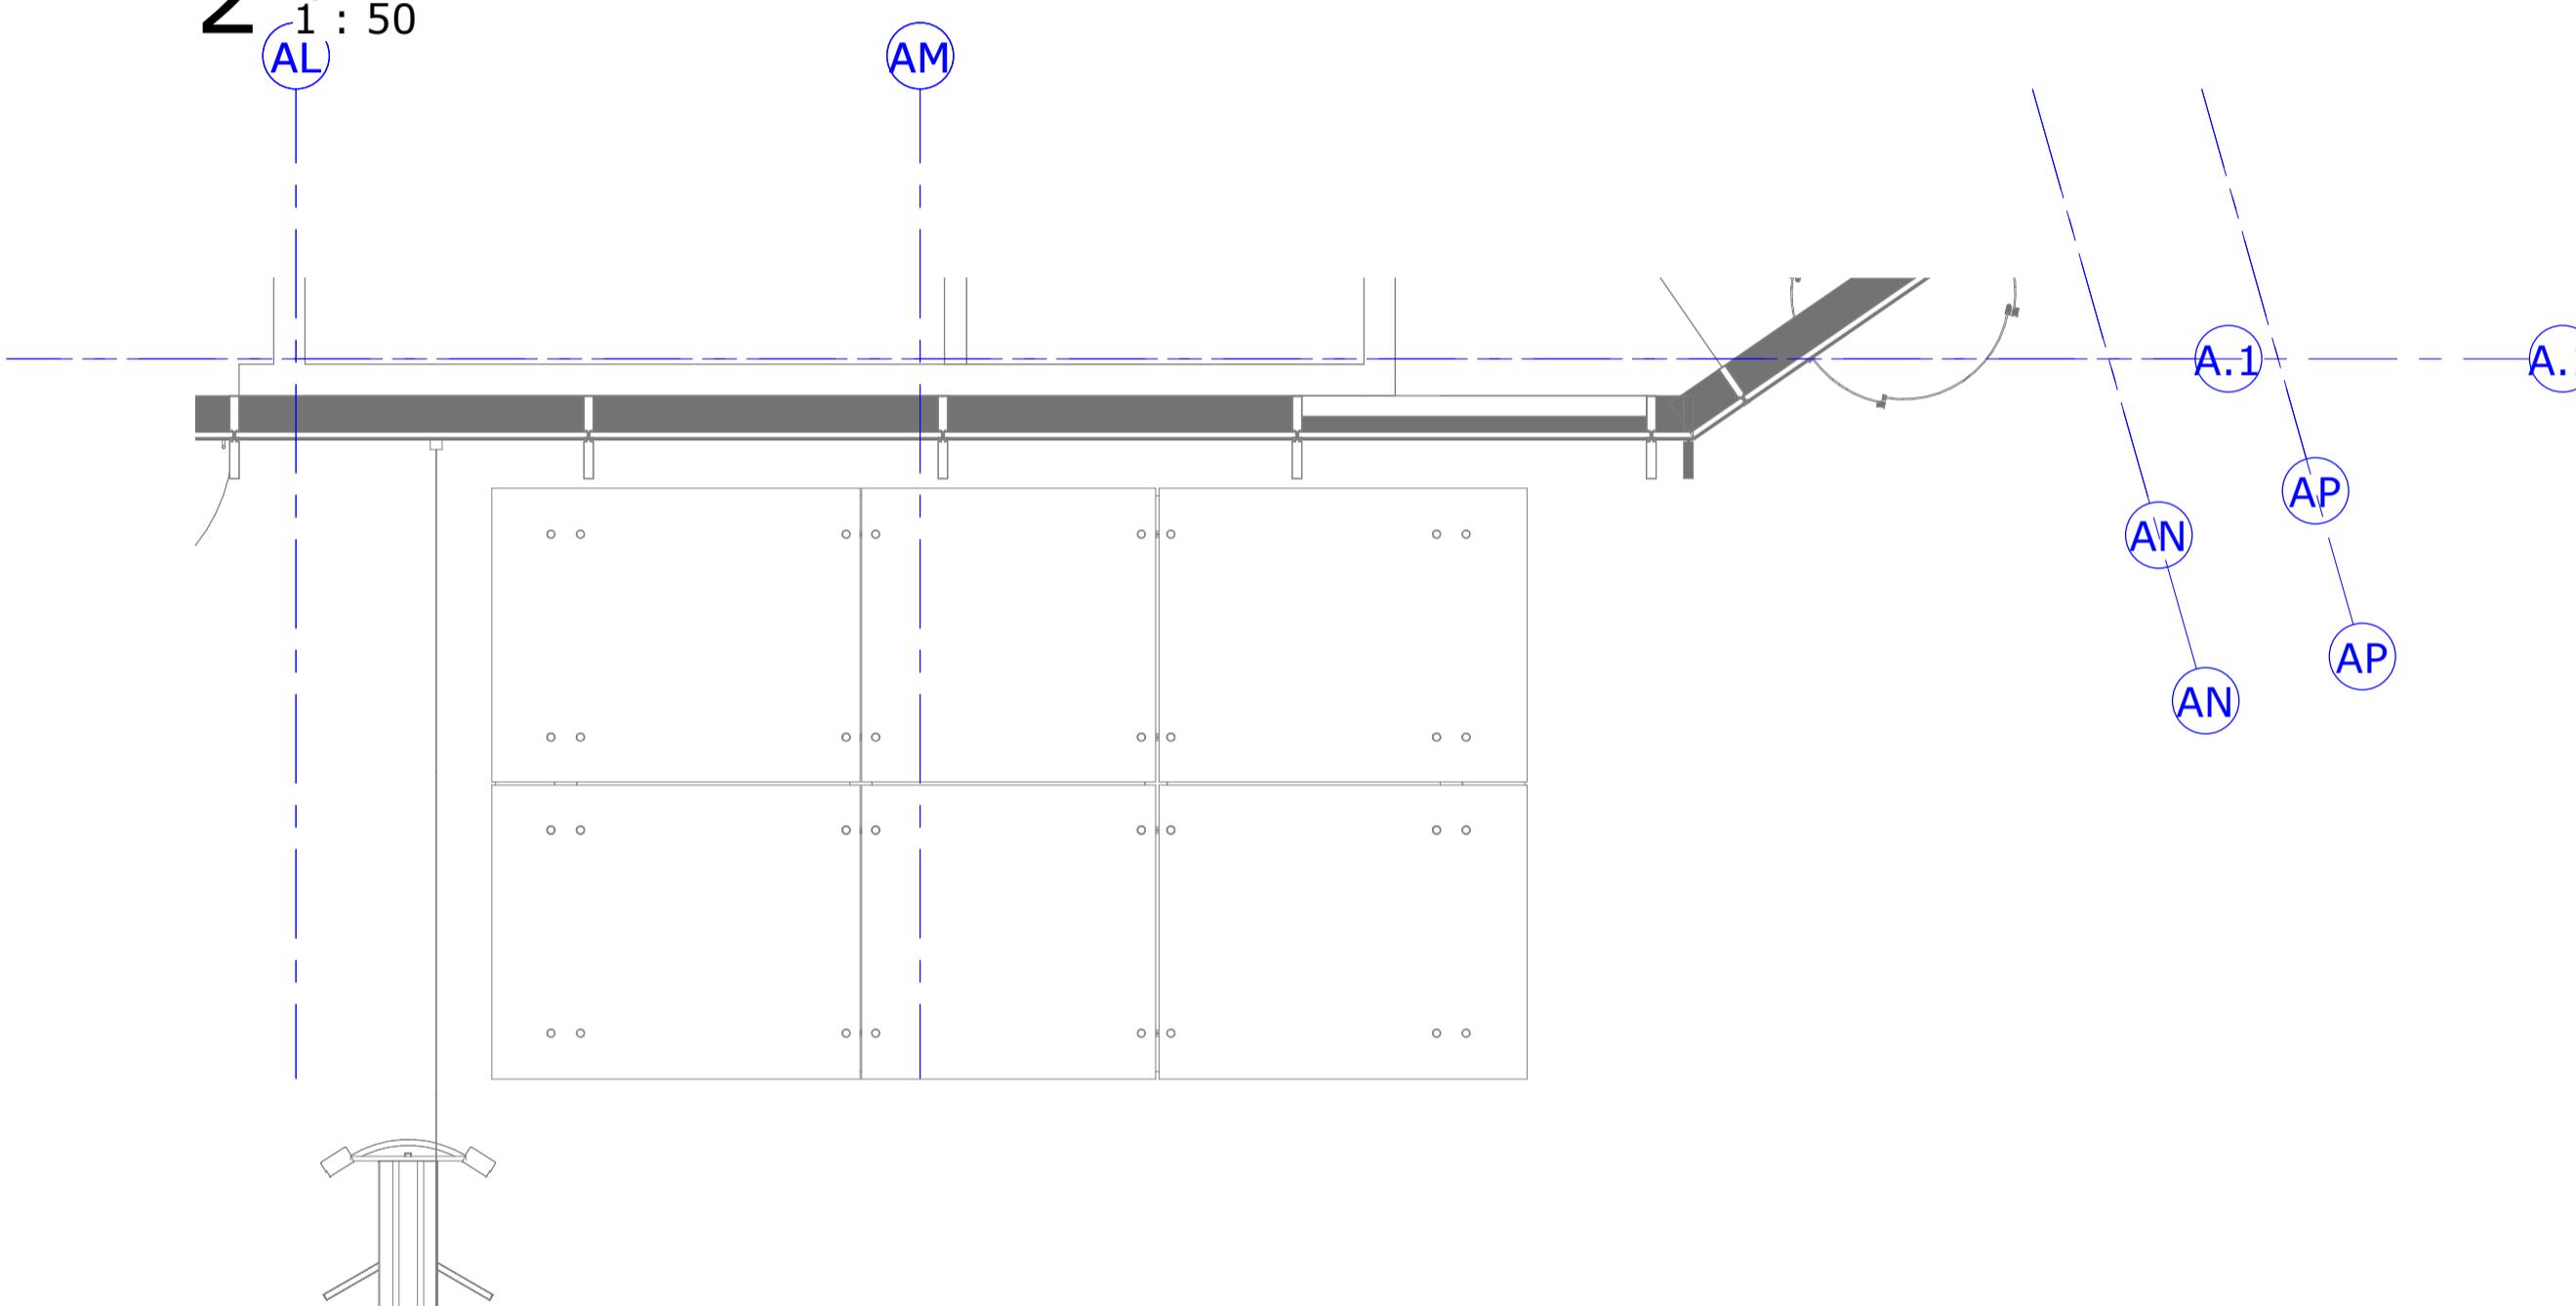


3 Cycle Shelter - Roof Plan
1 : 50

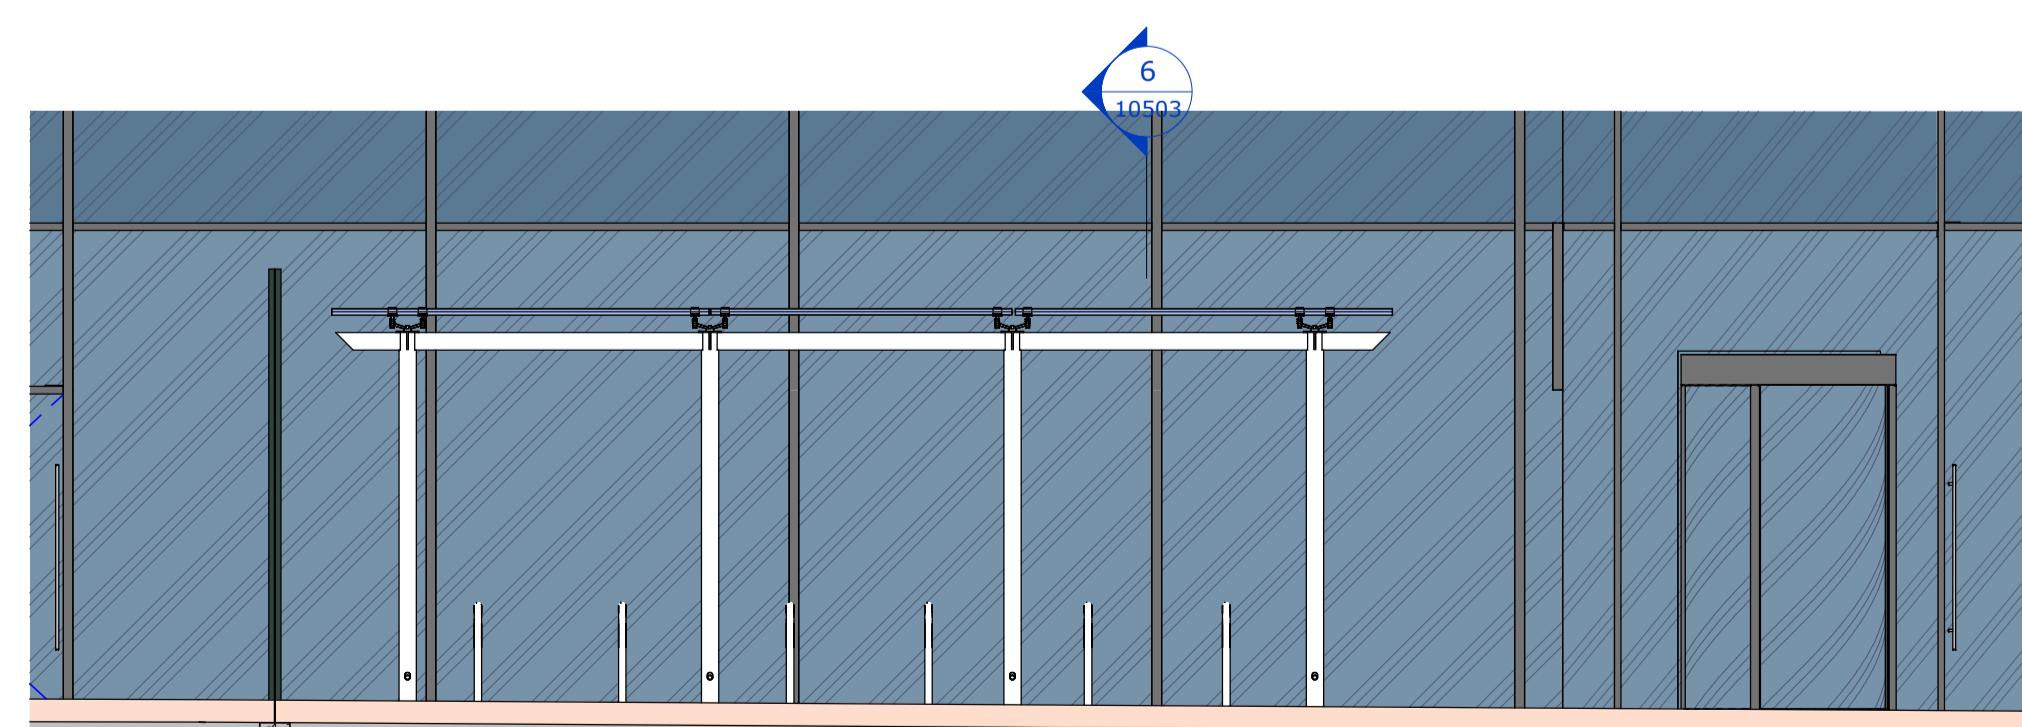

4 Cycle Shelter - West Elevation
1 : 50

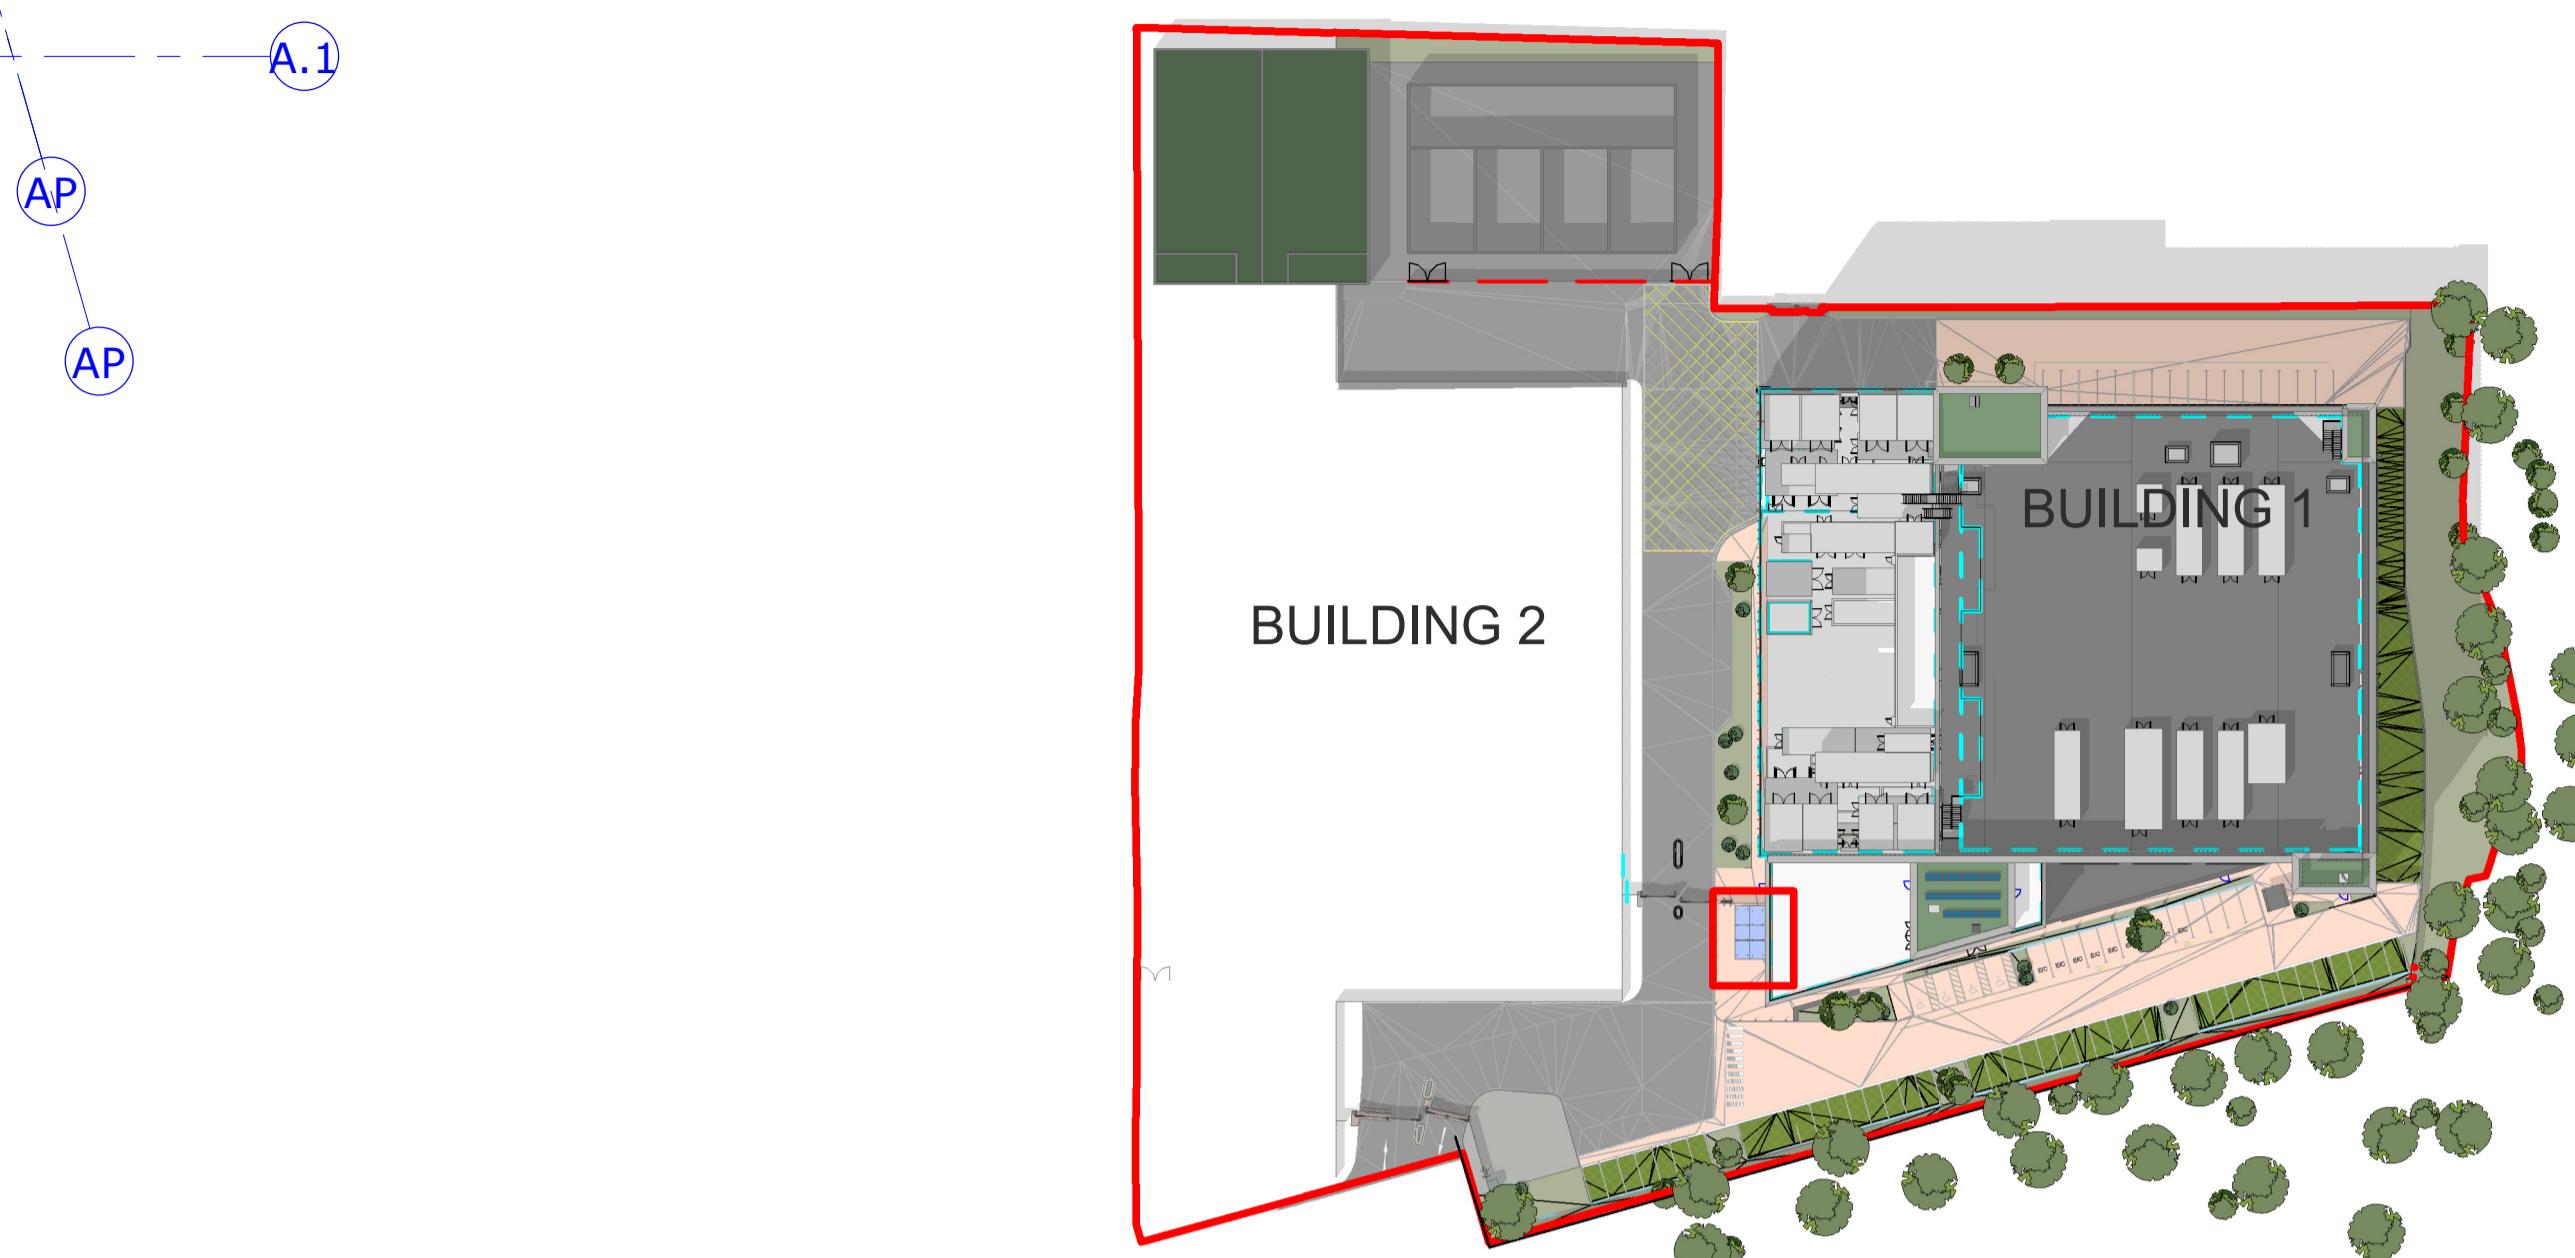


1 Cycle Shelter Site Location
1 : 1000

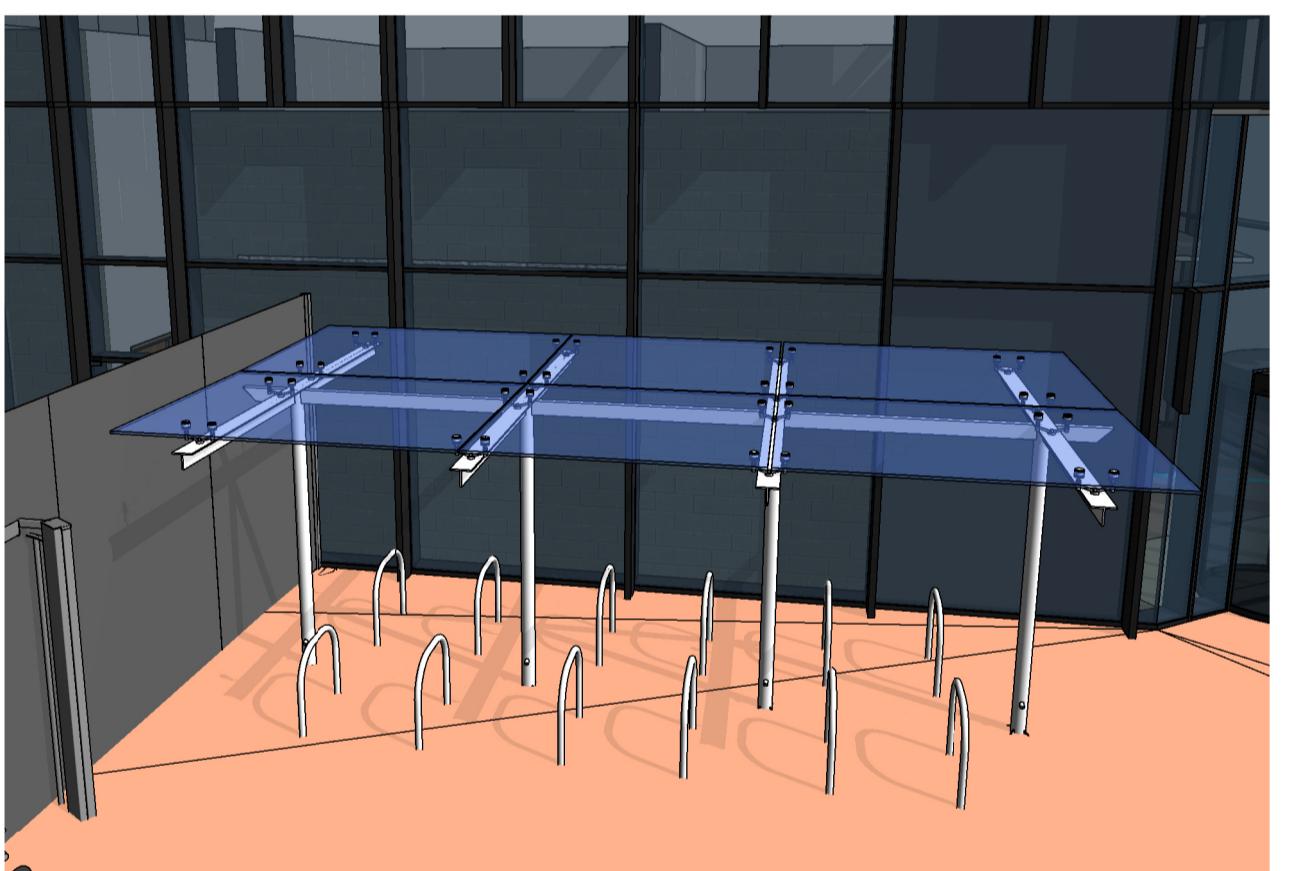

7 Cycle Shelter 3D



5 Cycle Shelter - South Elevation
1 : 50

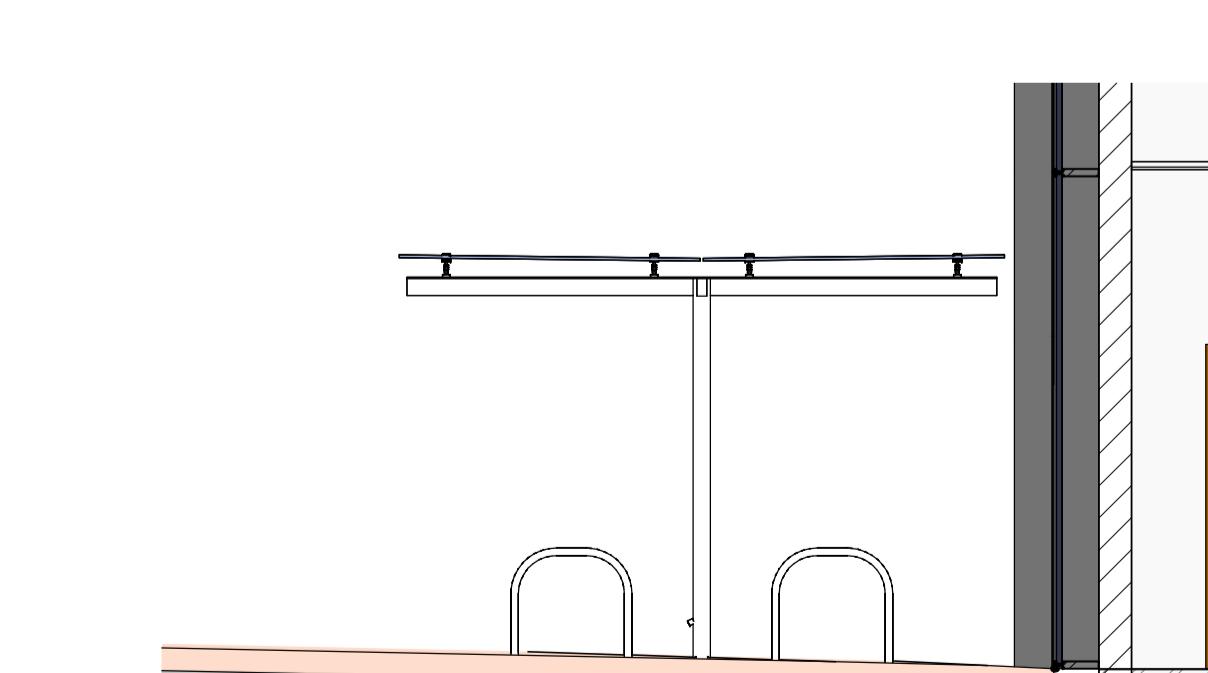


6 Cycle Shelter - Section
1 : 50

General Notes

- Do not scale from this drawing. All dimensions indicated are in millimetres unless otherwise stated. Validate all measurements on site.
- Any discrepancies between the drawings and other documents shall be brought to the attention of the Contractor.
- This drawing is not an installation drawing. It is the Contractor's responsibility to make coordinated installation shop drawings.
- The contents of this drawing shall be read in conjunction with the current revisions of Architecture, Civil, Structural, Mechanical, Electrical, Security, Telecoms drawings and all relevant sections of the specifications.

BRW/1B/AV/Frame/LOM/02
2000 0 2000 4000 6000 8000
SCALE: 1:200

Key Plan

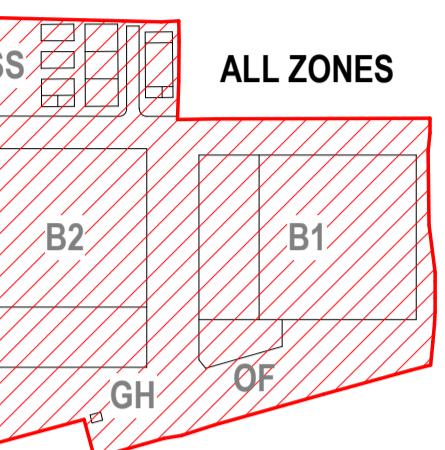

BRW/00/DCS-20-019-London/400/2019/WW/DC-LP/ZZ/RM-4/0004/M
21/03/2022 12:45:03

P03.01 STAGE 4A ISSUE - PLANNING UPDATES		VM	21/03/2022
P03.01 STAGE 4A ISSUE		VM	22/02/22
P02.03 STAGE 3 - 100% ISSUE		DUEB	17/12/2021
P02.03 STAGE 3 - 90% ISSUE		DUEB	19/11/2021
P01.01 PLANNING ISSUE		DUEB	19/10/2021
Rev. Details		By / Chkd / App	Date

Client
colt
Data Centre Services
Lead Consultant / MEP Designer

28-30 Worship Street
London, EC2A 2AH
United Kingdom
www.coltdatacentres.net

Architect
NWA
NWA Architects
The Old Dairy
Harpenderbury Farm
Redbourn, Hertfordshire
AL3 7QA, United Kingdom
www.nwarchitects.co.uk

Structural / Civil Engineer
ARUP
Central Square, Firth Street
Newcastle Upon Tyne
NE1 3PL, United Kingdom
www.arup.com

Fire Consultant
salus
Building Compliance without Complexity
Primrose House, Marina Court
Maple Drive, Hinckley, Leicestershire
LE10 3BF, United Kingdom
www.salusuk.co.uk

Security Designer
Control Risks
Cotters Centre, Cotters Lane
London, SE1 2QG, United Kingdom
www.controlrisks.com

Project Title
London 4
Drawing Title
Buildings 1
Cycle Shelter

Project Status
STAGE 4A ISSUE
Discipline
ARCHITECTURE
Status Code
S4

Project Number
0493
Scale @ A1
1:50
Revision
P03.01

Drawing Number
DCS20109-NWA-DC-01-00-DR-A-10503
Project — Originator — Functional — Spatial — Level — Form — Discipline — Number