




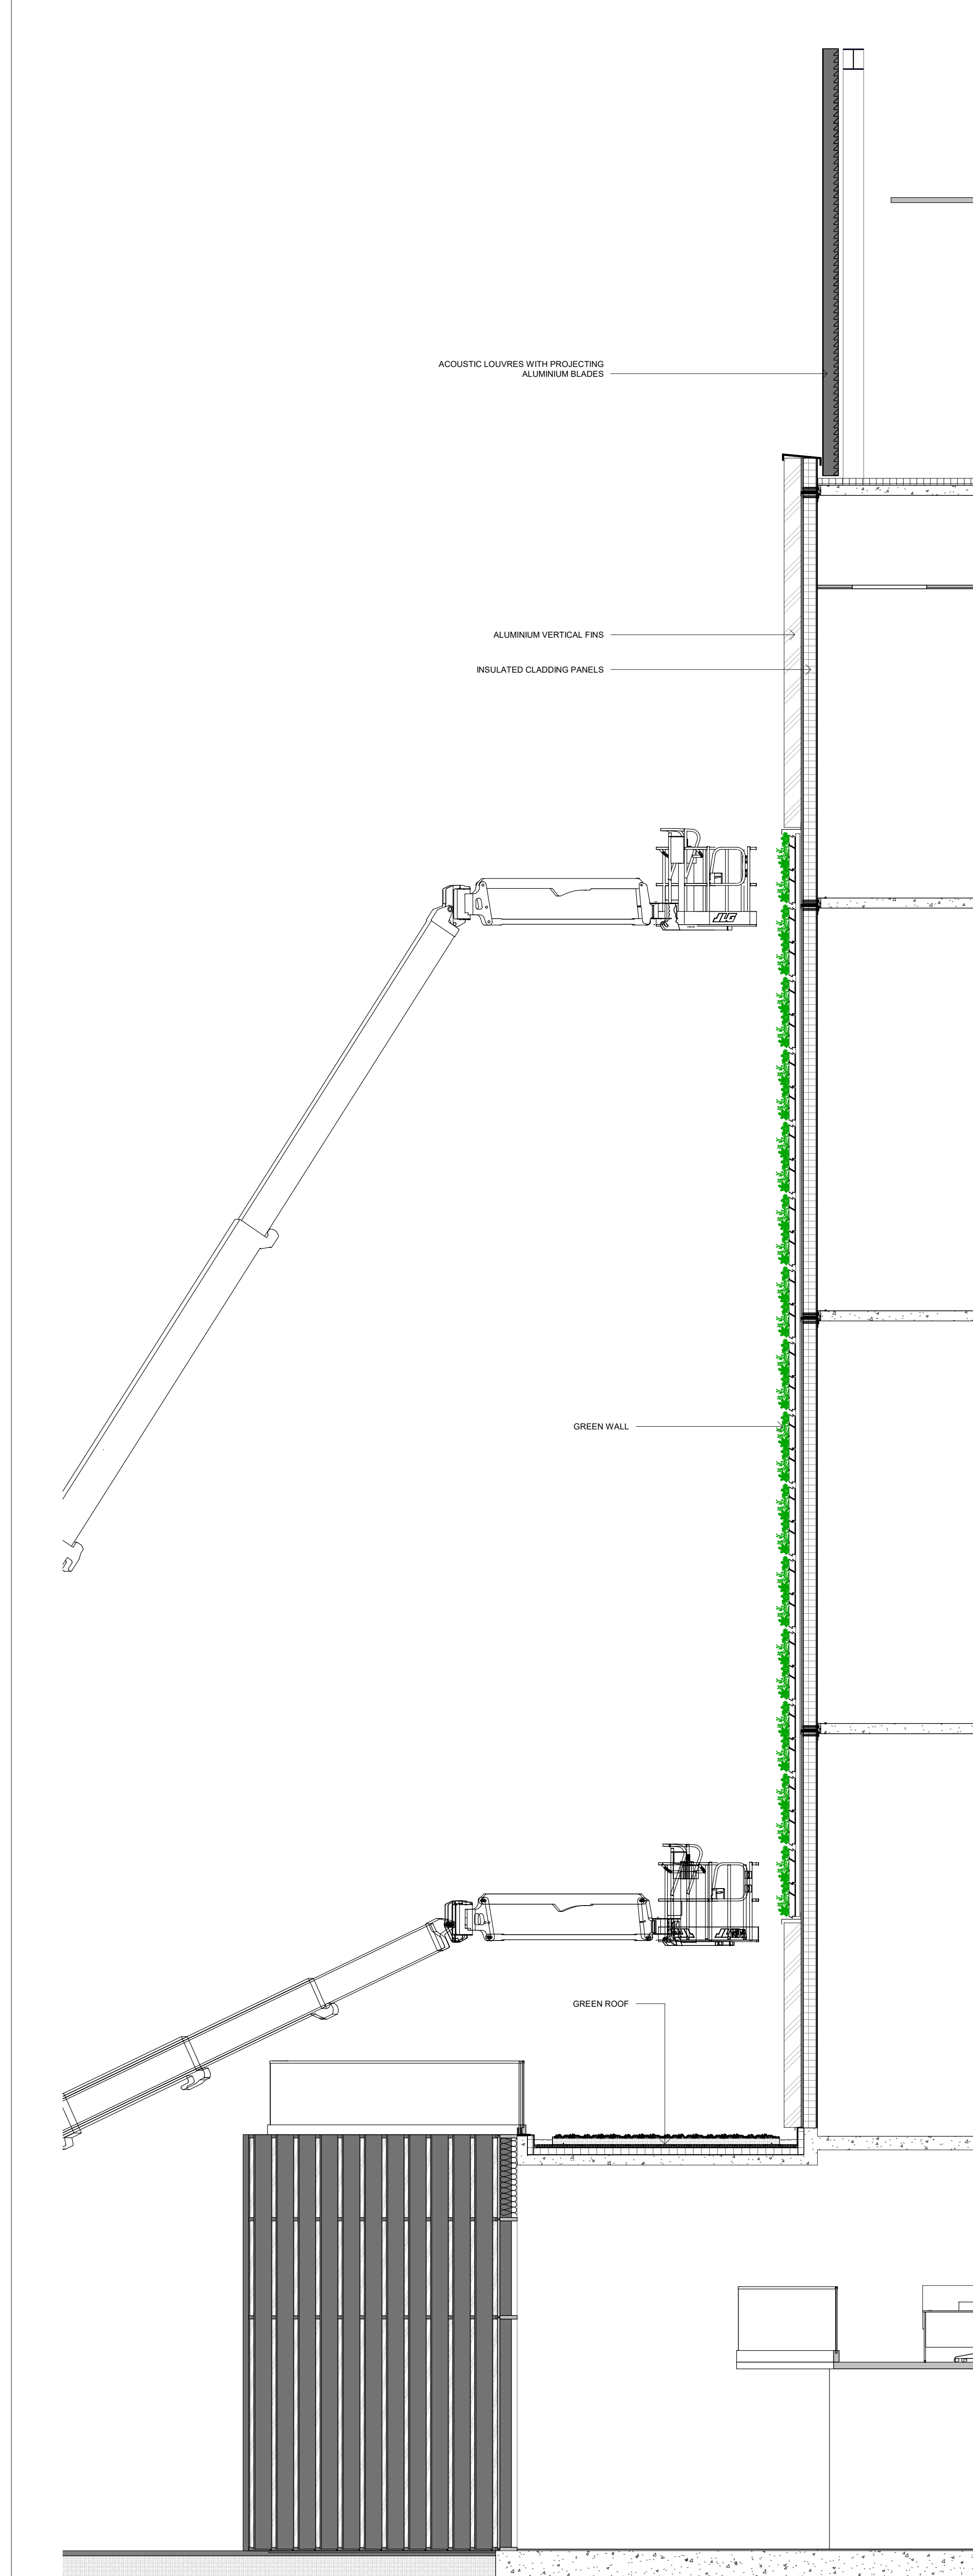

1 Building 1 - Section 1
1 : 50

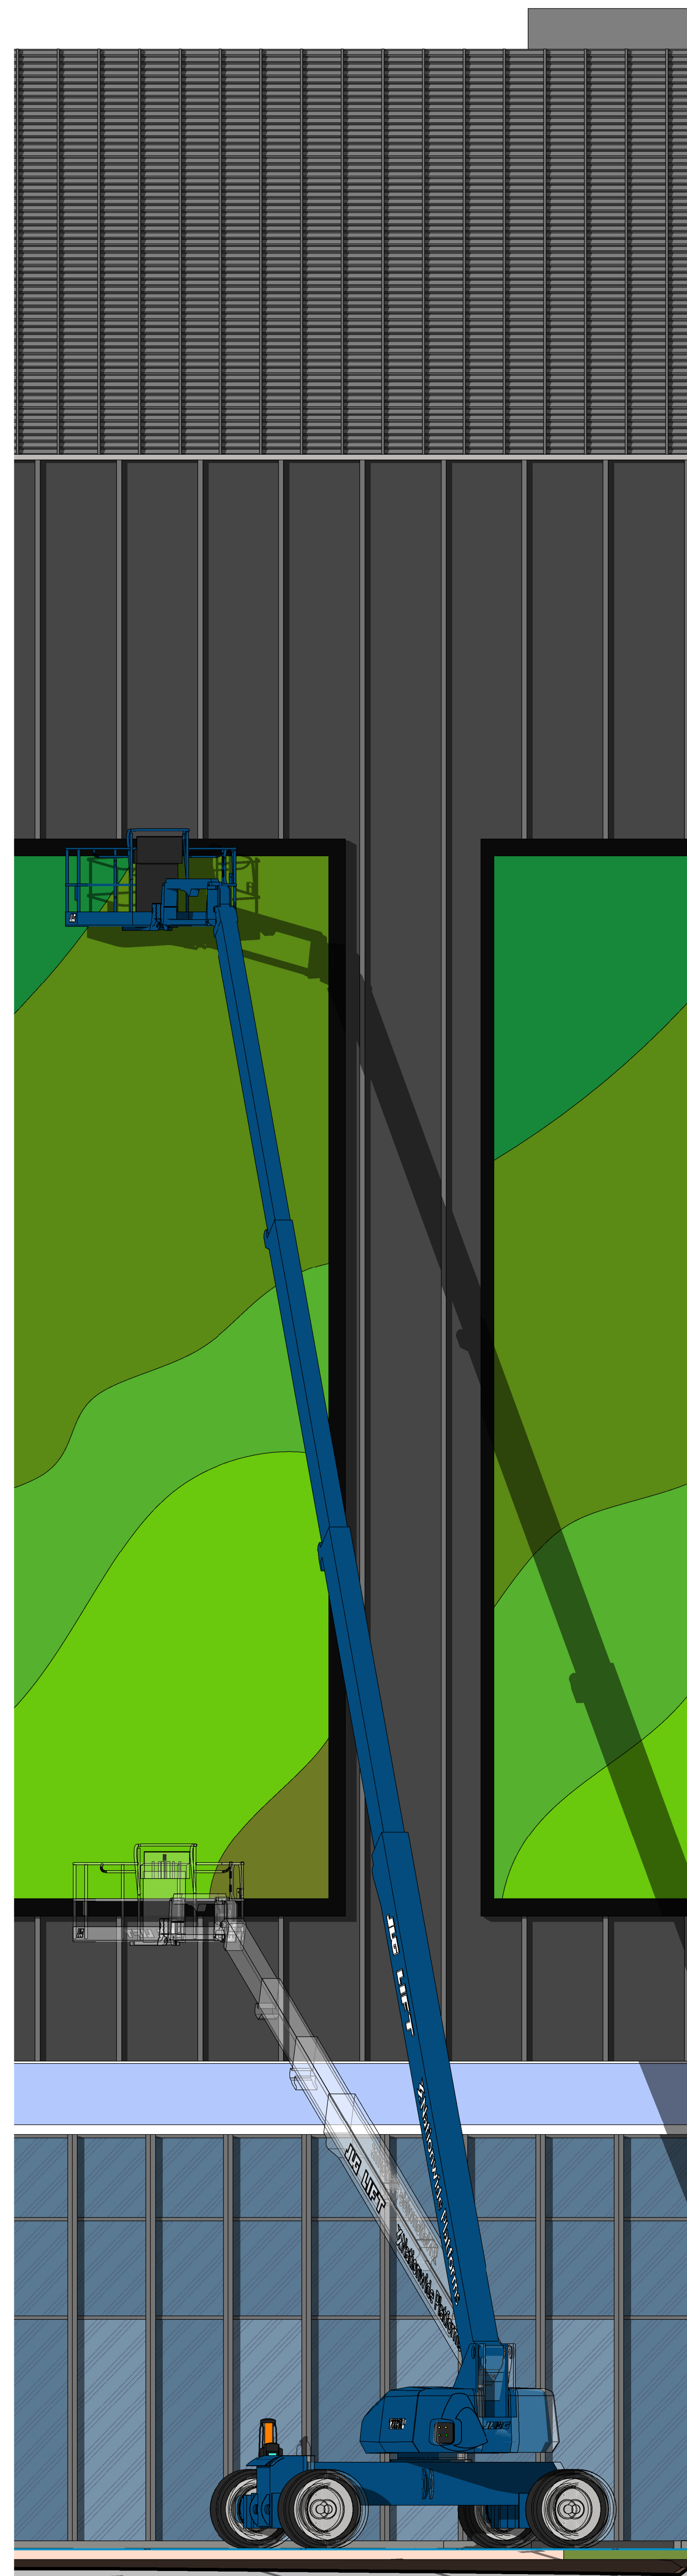

2 Building 1 - Partial Elevation
1 : 50

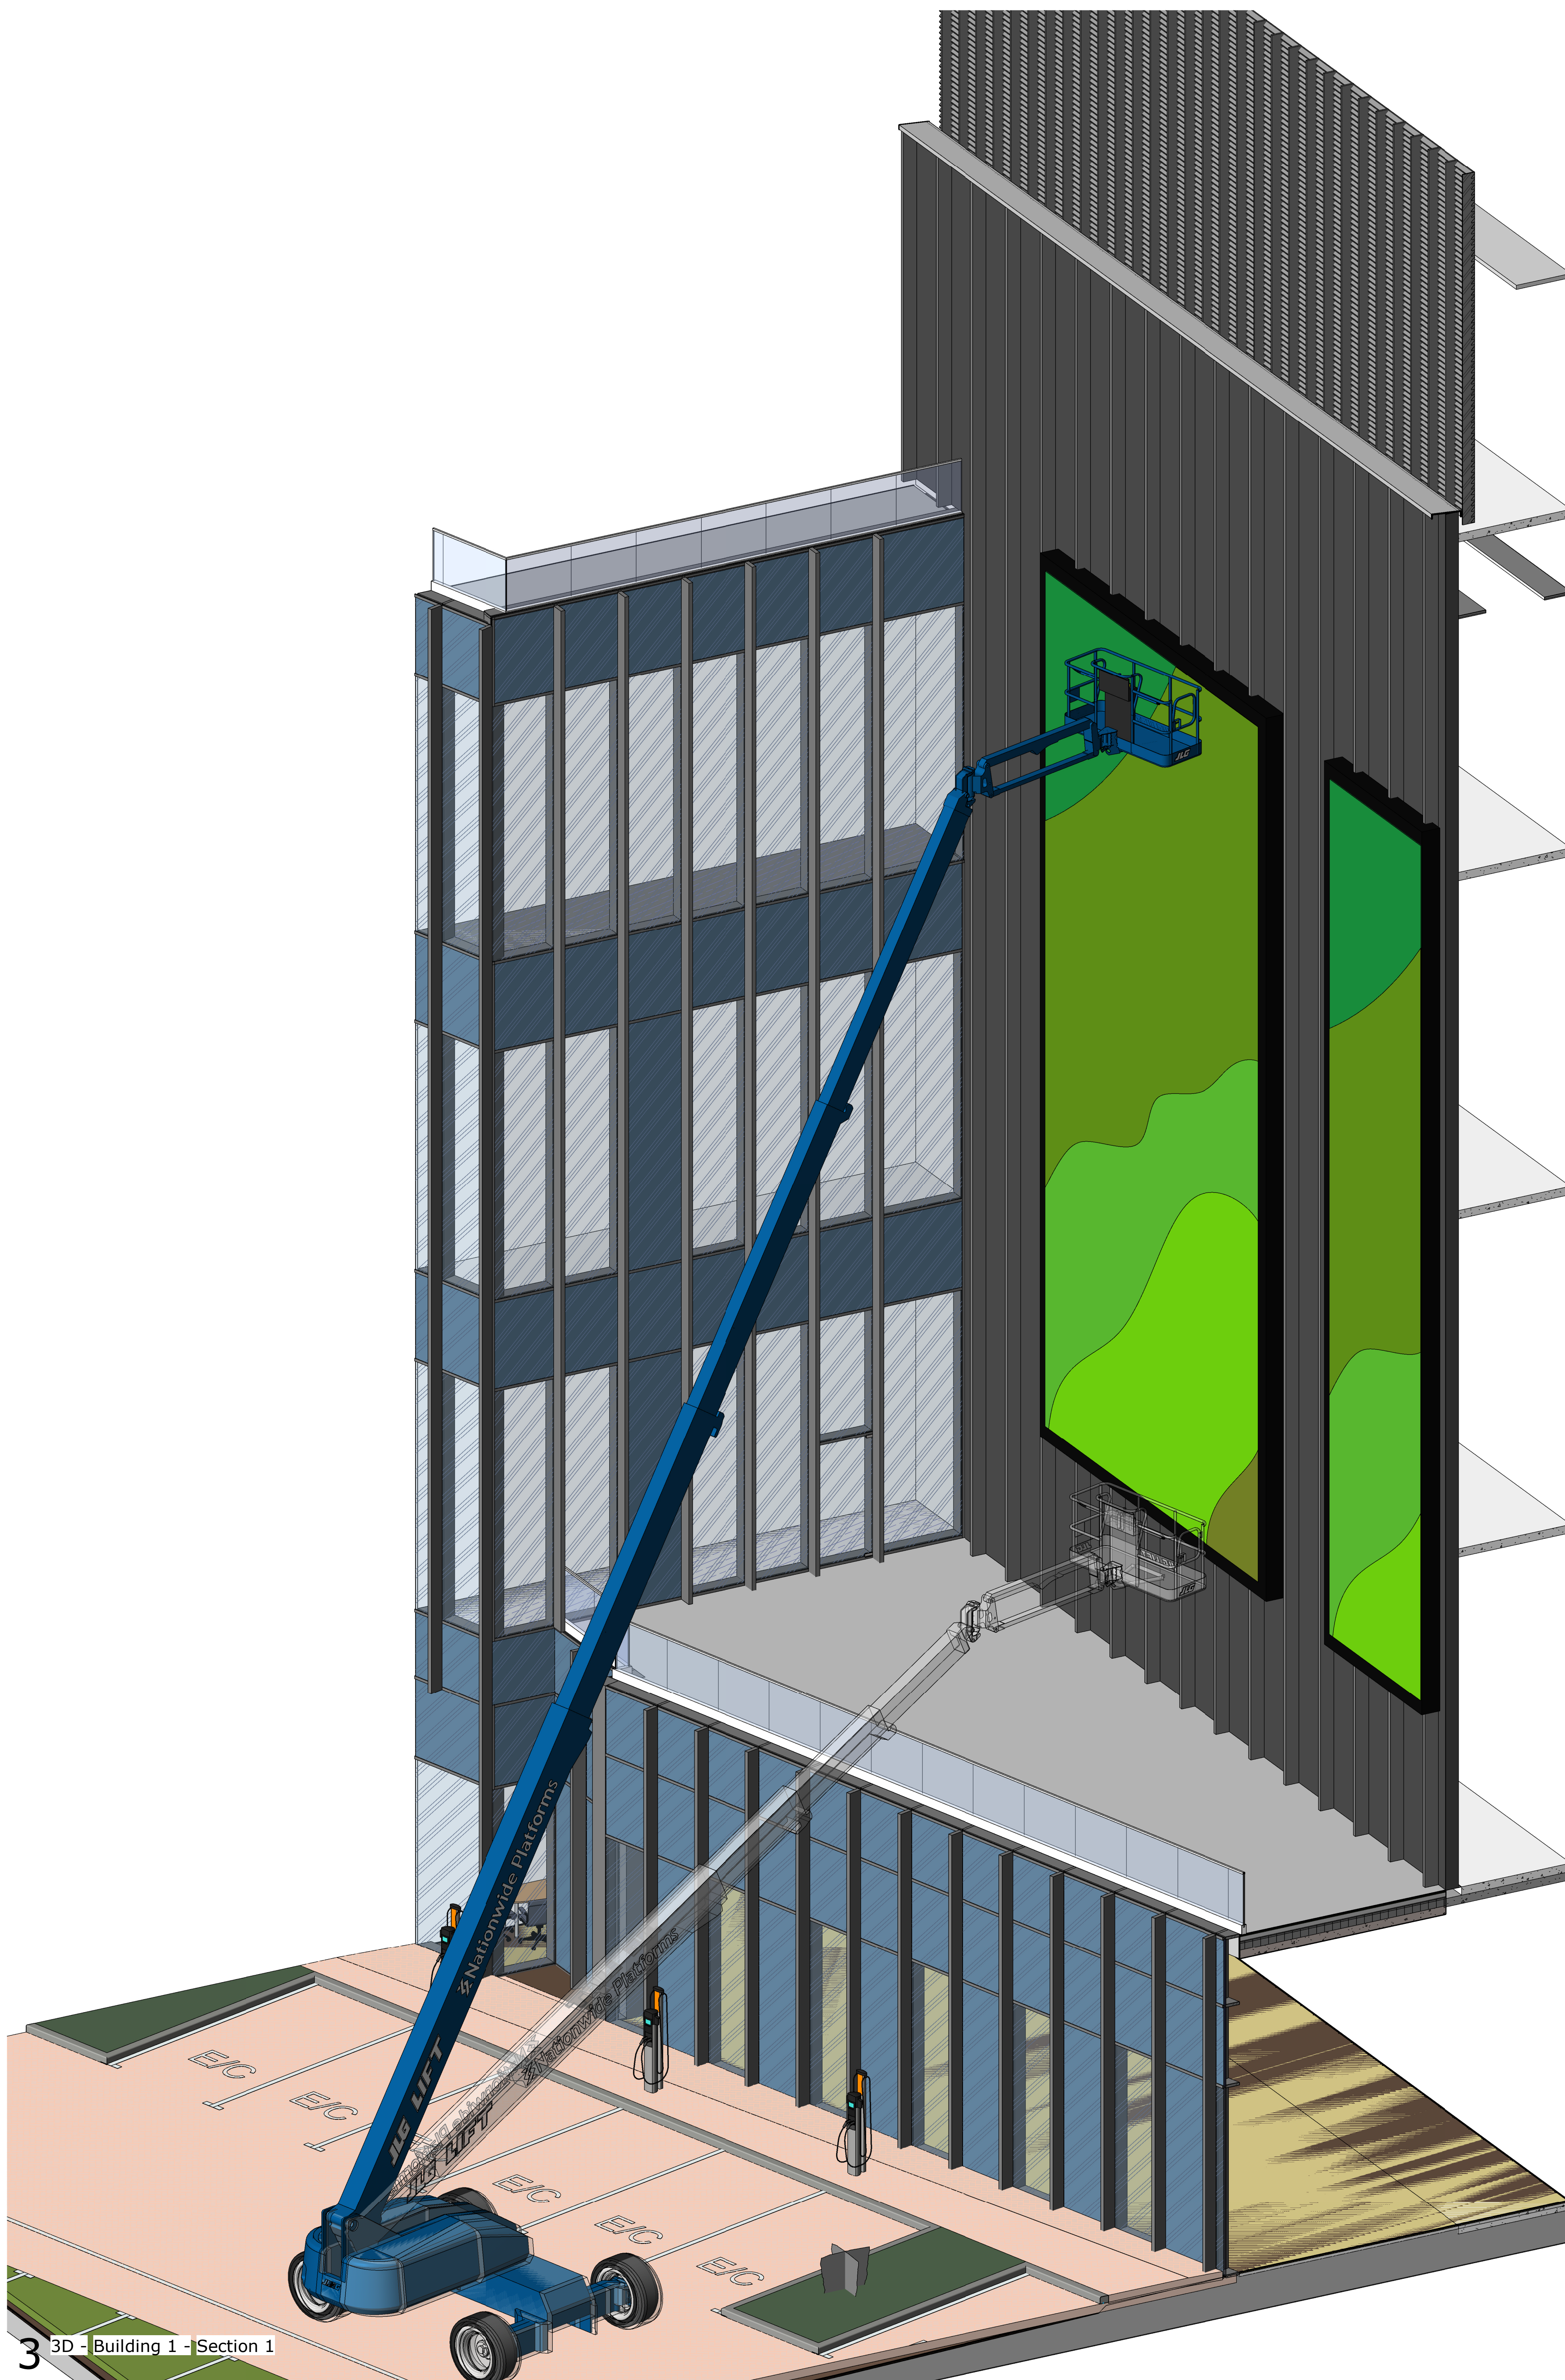

3 3D - Building 1 - Section 1
1 : 50

General Notes

1. Do not scale from this drawing. All dimensions indicated are in millimetres unless otherwise stated. Verify all measurements on site.
2. Any discrepancies between this drawing and other documents should be brought to the attention of the engineer.
3. This drawing is not an installation drawing. It is the Contractor's responsibility to make final coordinated installation shop drawings.
4. The contents of this drawing shall be read in conjunction with the current revisions of Architectural, Civil, Structural, Mechanical, Electrical, Security, Telecommunications and all relevant sections of the specifications.

2000 0 2000 4000 6000 8000
SCALE: 1:200

Key Plan

SS ALL ZONES
B2 B1
GH OF

1

2:10/2022

By: C/Arch/APP Date:

Client
colt
Data Centre Services
Lead Consultant MEP Designer

Colt House, 20 Great Eastern Street
London, EC2A 3EH, United Kingdom
www.coltdatacentres.net

Architect
&
28-30 Finsbury Street
London, EC2A 3EH, United Kingdom
www.de-engineering.com

Structural / Civil Engineer
ARUP
Central Square, Fenchurch Street
Newcastle Upon Tyne
NE1 7PL, United Kingdom
www.arup.com

Fire Consultant
salus
salus.com
Princes House, Marina Court
High Street, Reading, Berkshire
RG1 3EP, United Kingdom
www.salus.co.uk

Security Designer
Control Risks
Colt House, Colton Lane
London, SE1 1EG, United Kingdom
www.controlrisks.com

Project Title
London 4

Drawing Title
Building 1
External Wall Sections (Sheet 4)

Project Status
PLANNING ISSUE

Discipline
ARCHITECTURE

Project Number
0493

Scale
B A0

Revision
B

Drawing Number
DCS20109-NWA-DC-LP-ZZ-DR-A-12416

Project - Design - Production - Tender - Construction - Operation - Maintenance - Decommission - Demolition