




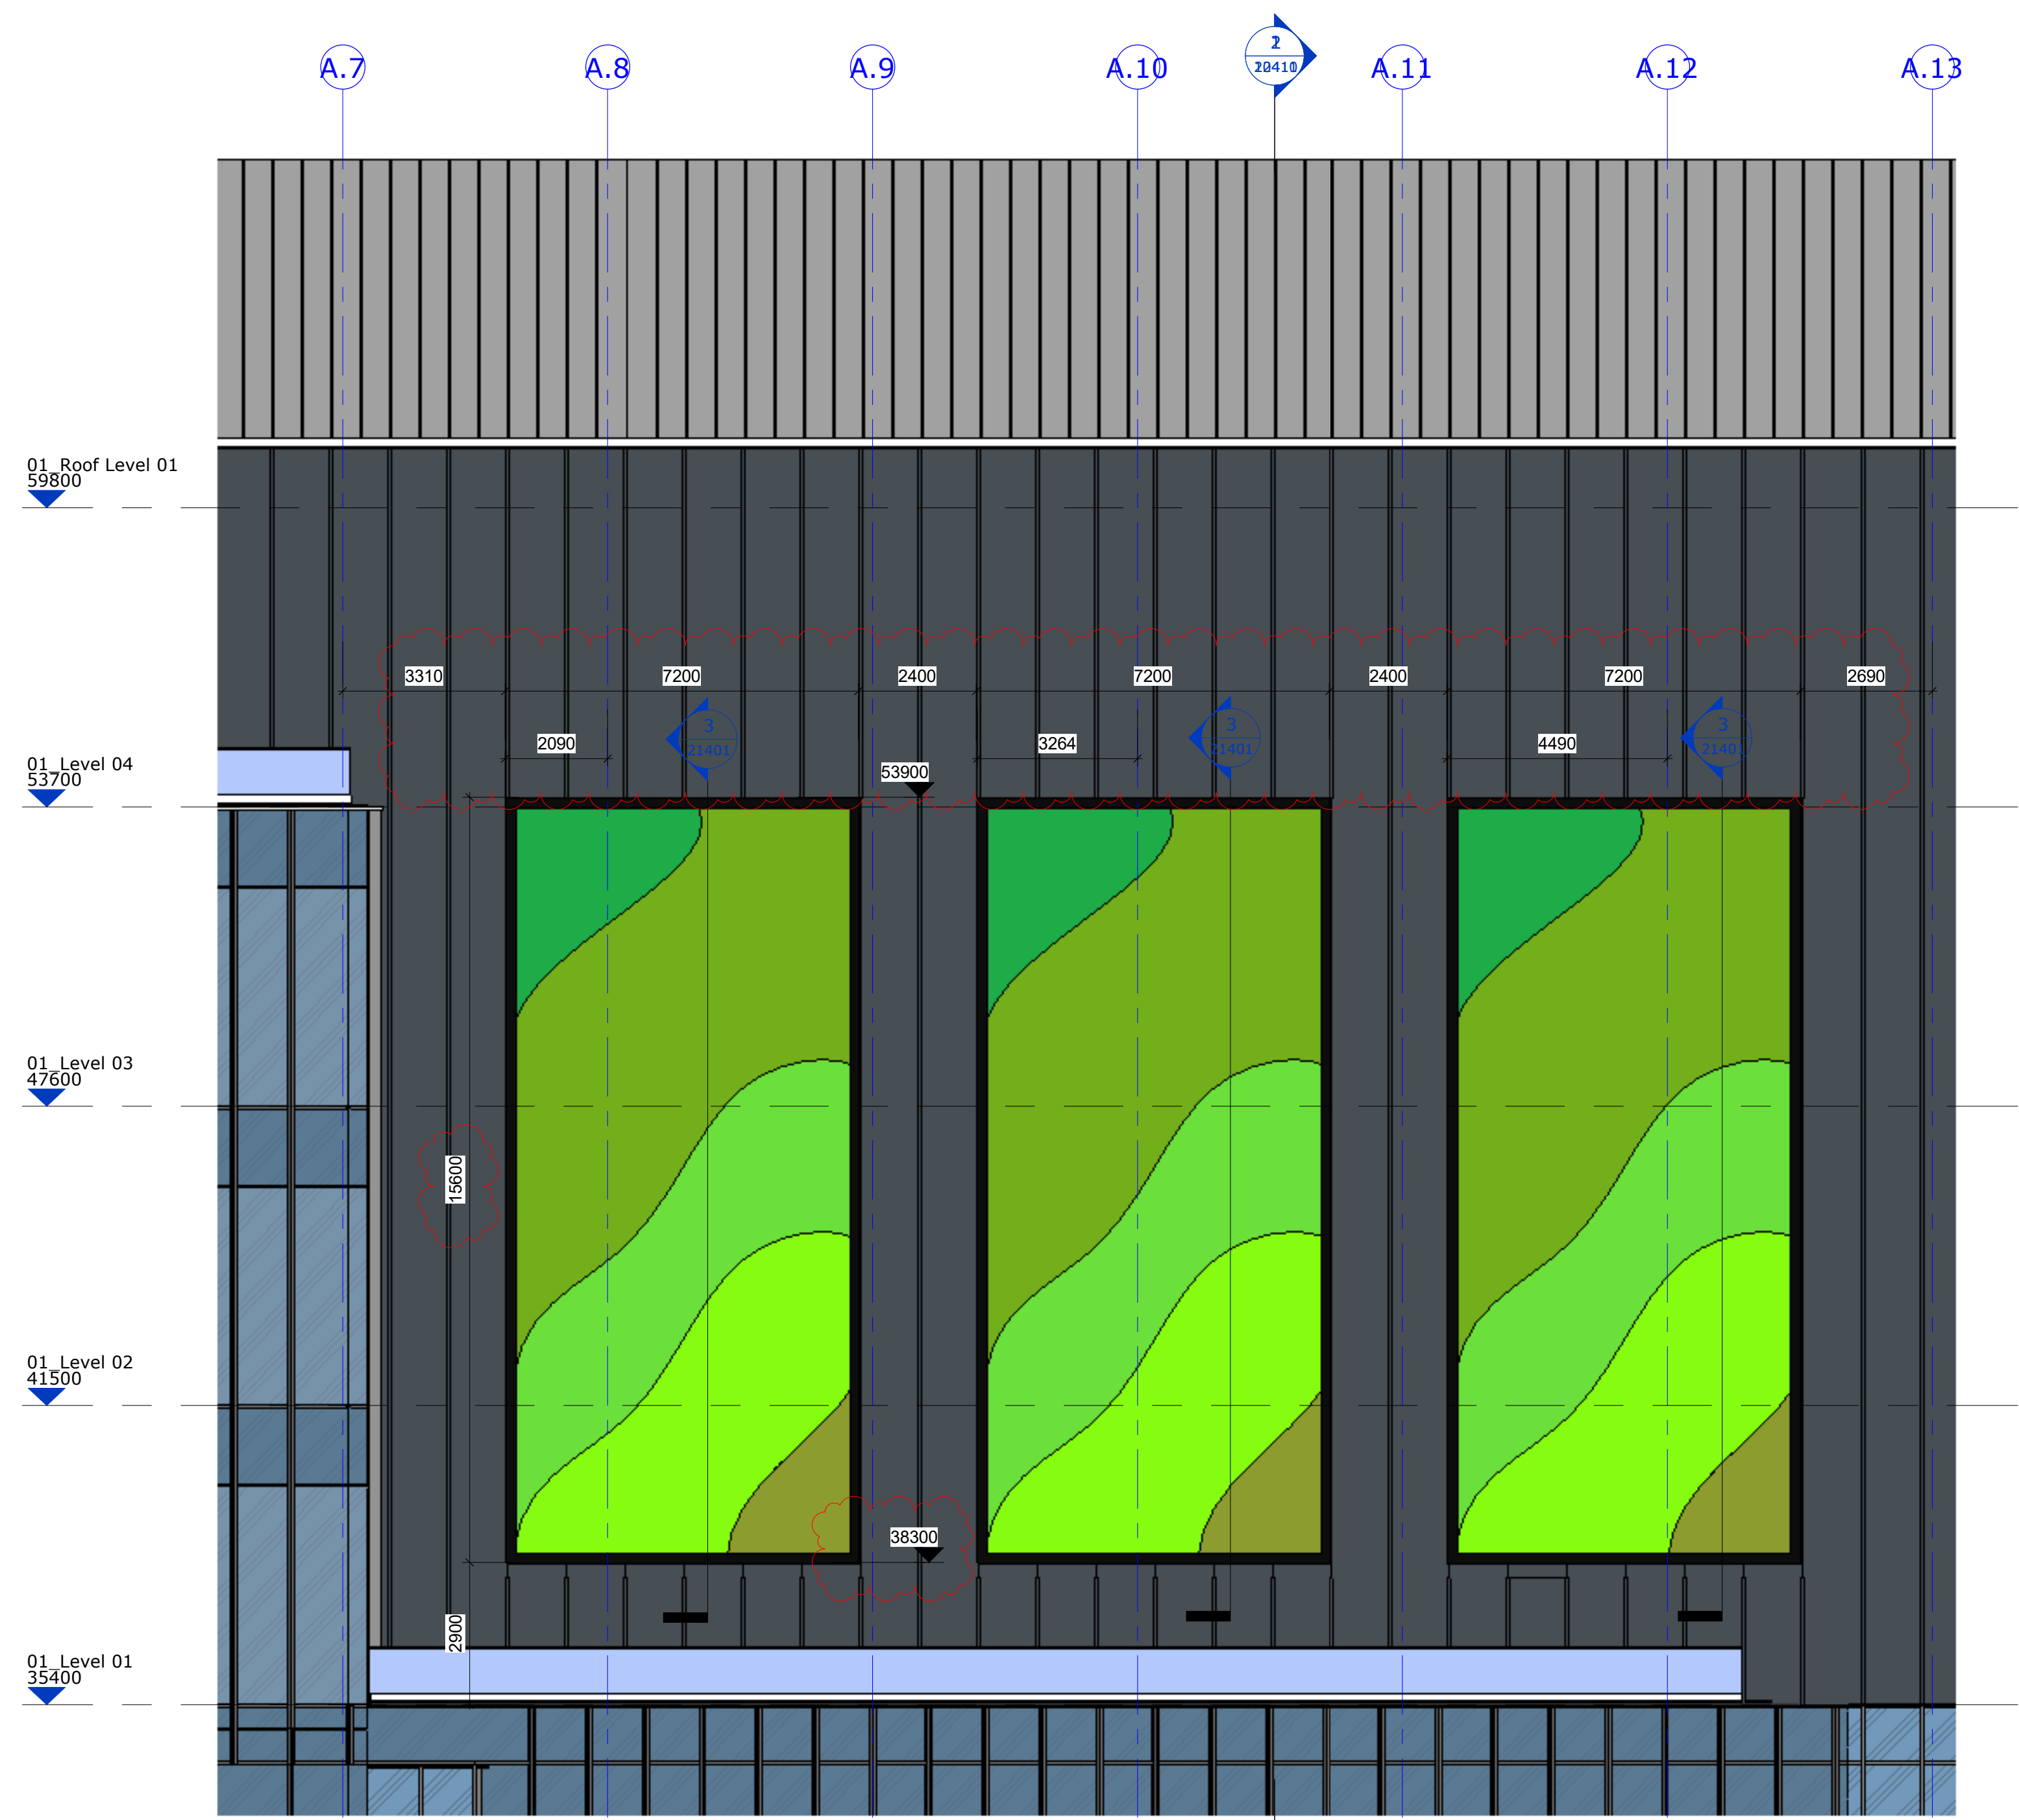

2 South Elevation  
1 : 100

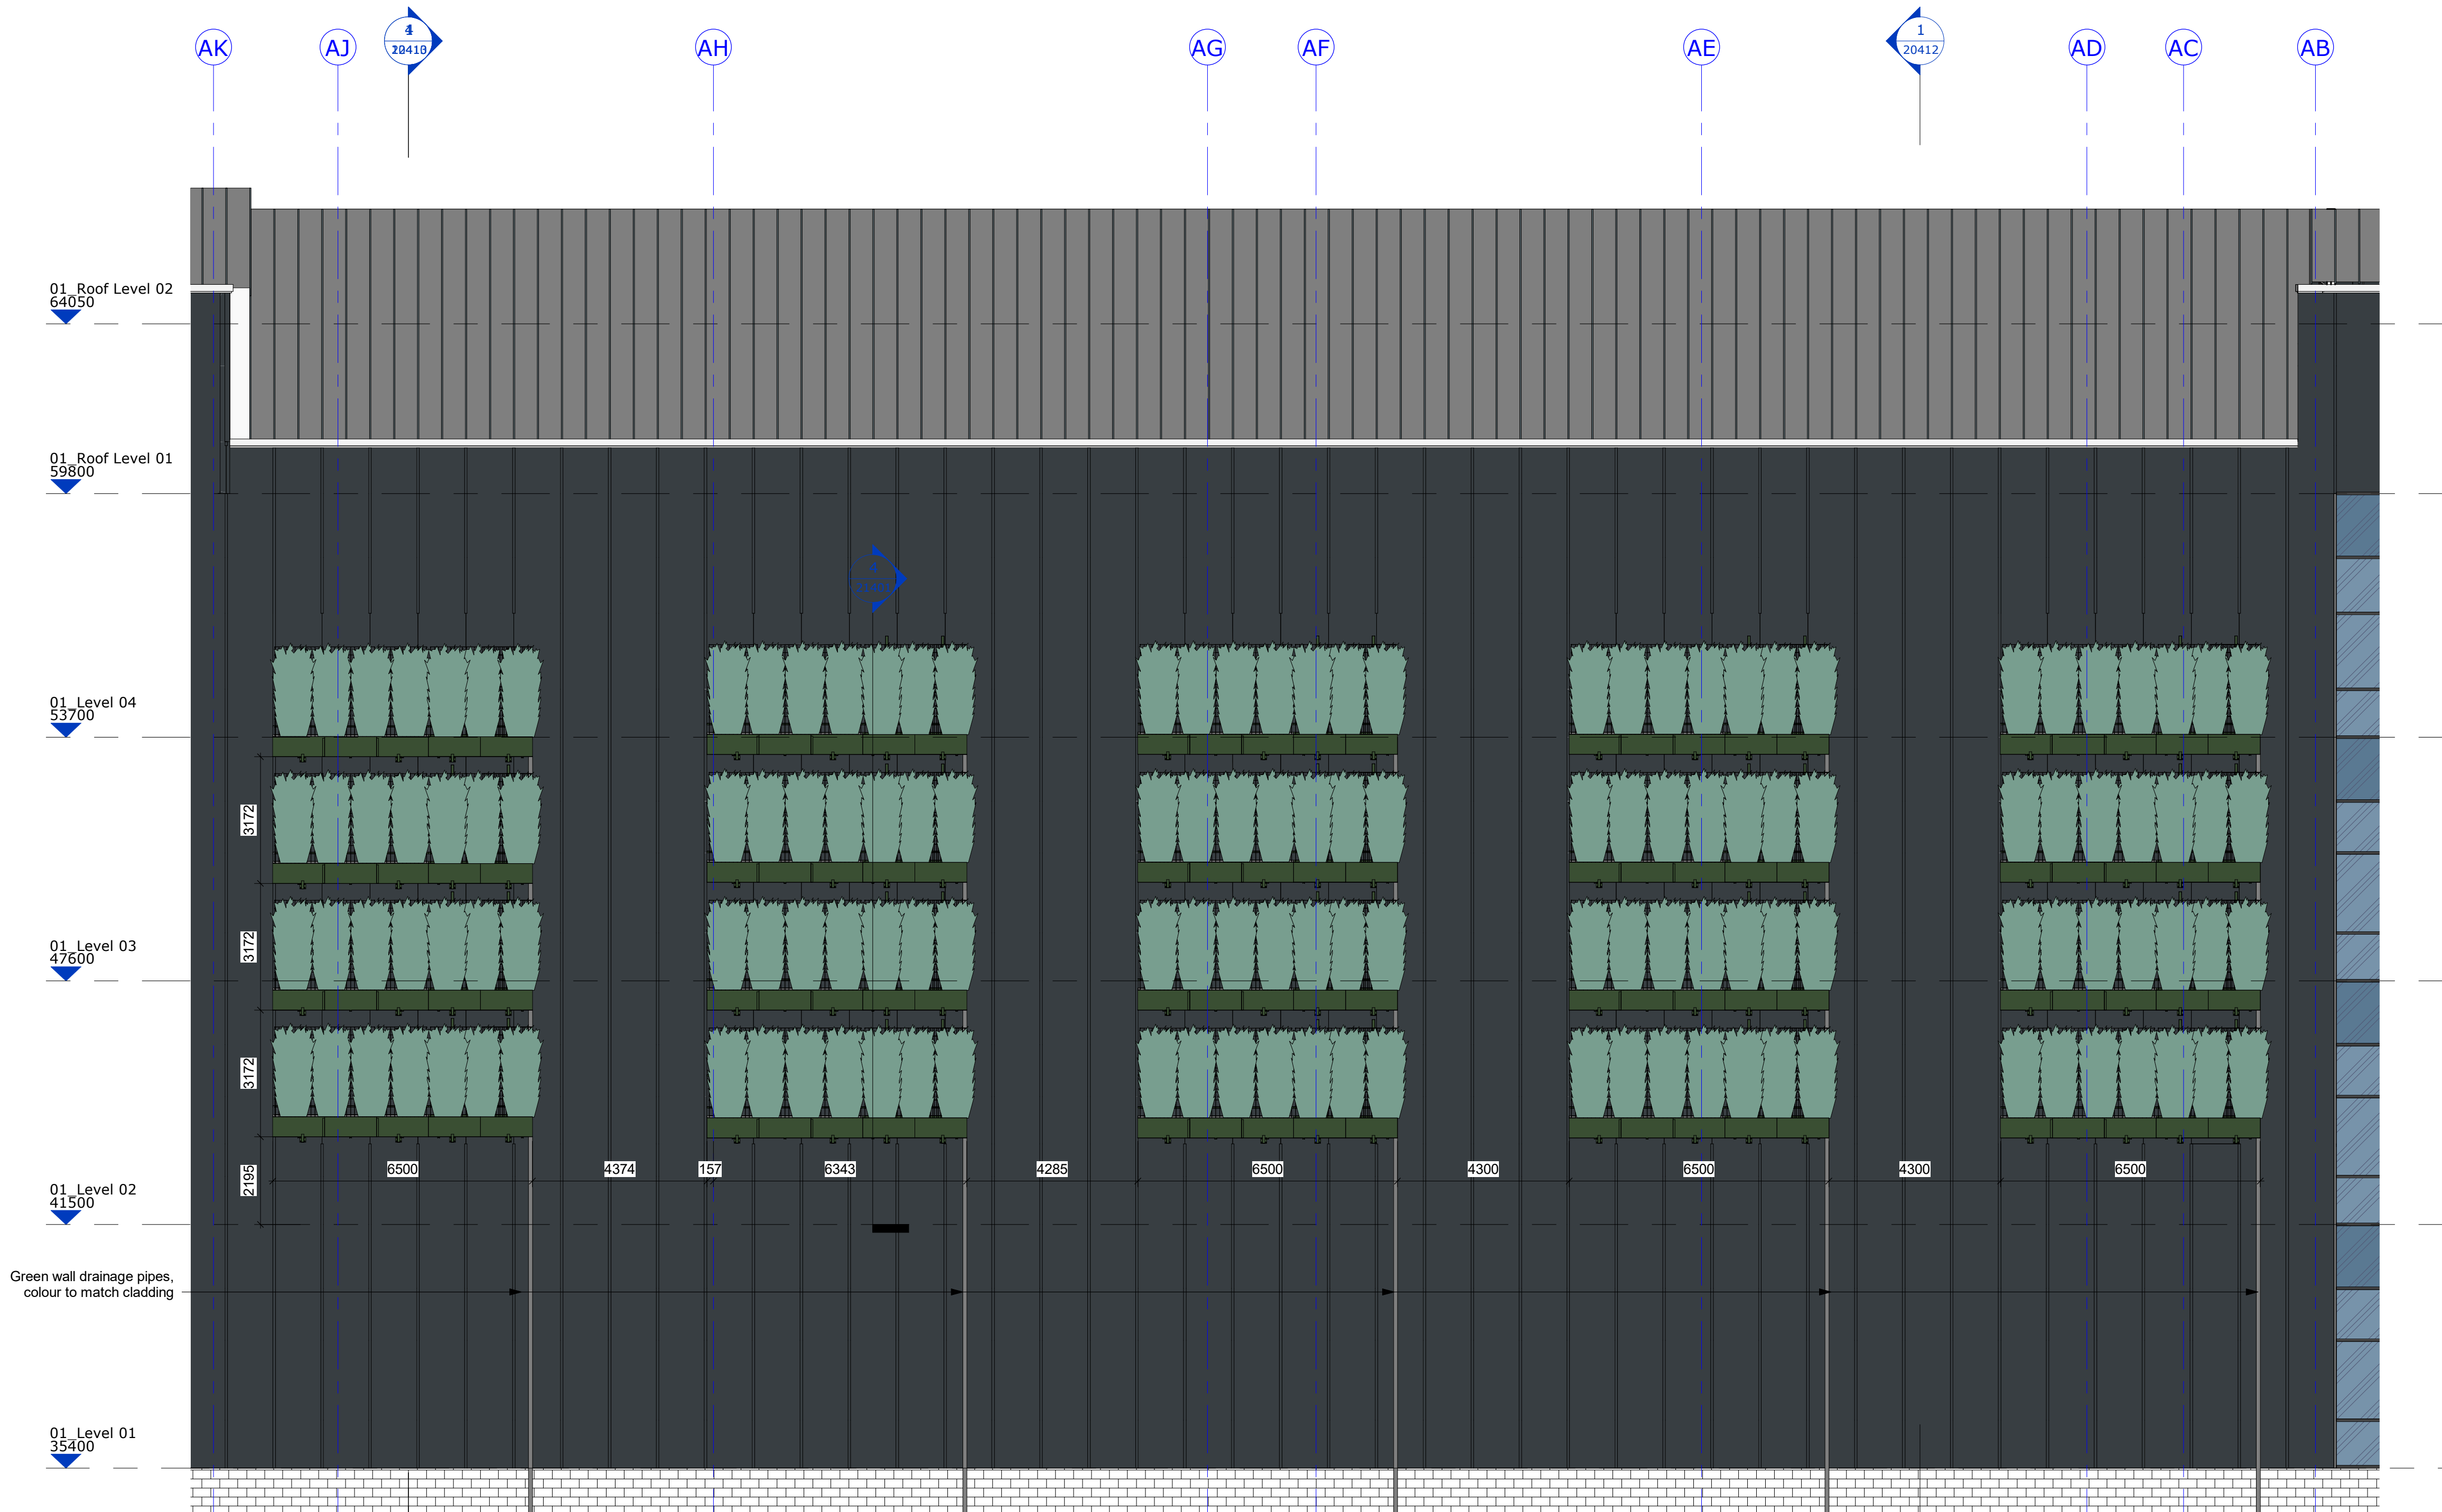

1 East Elevation  
1 : 100

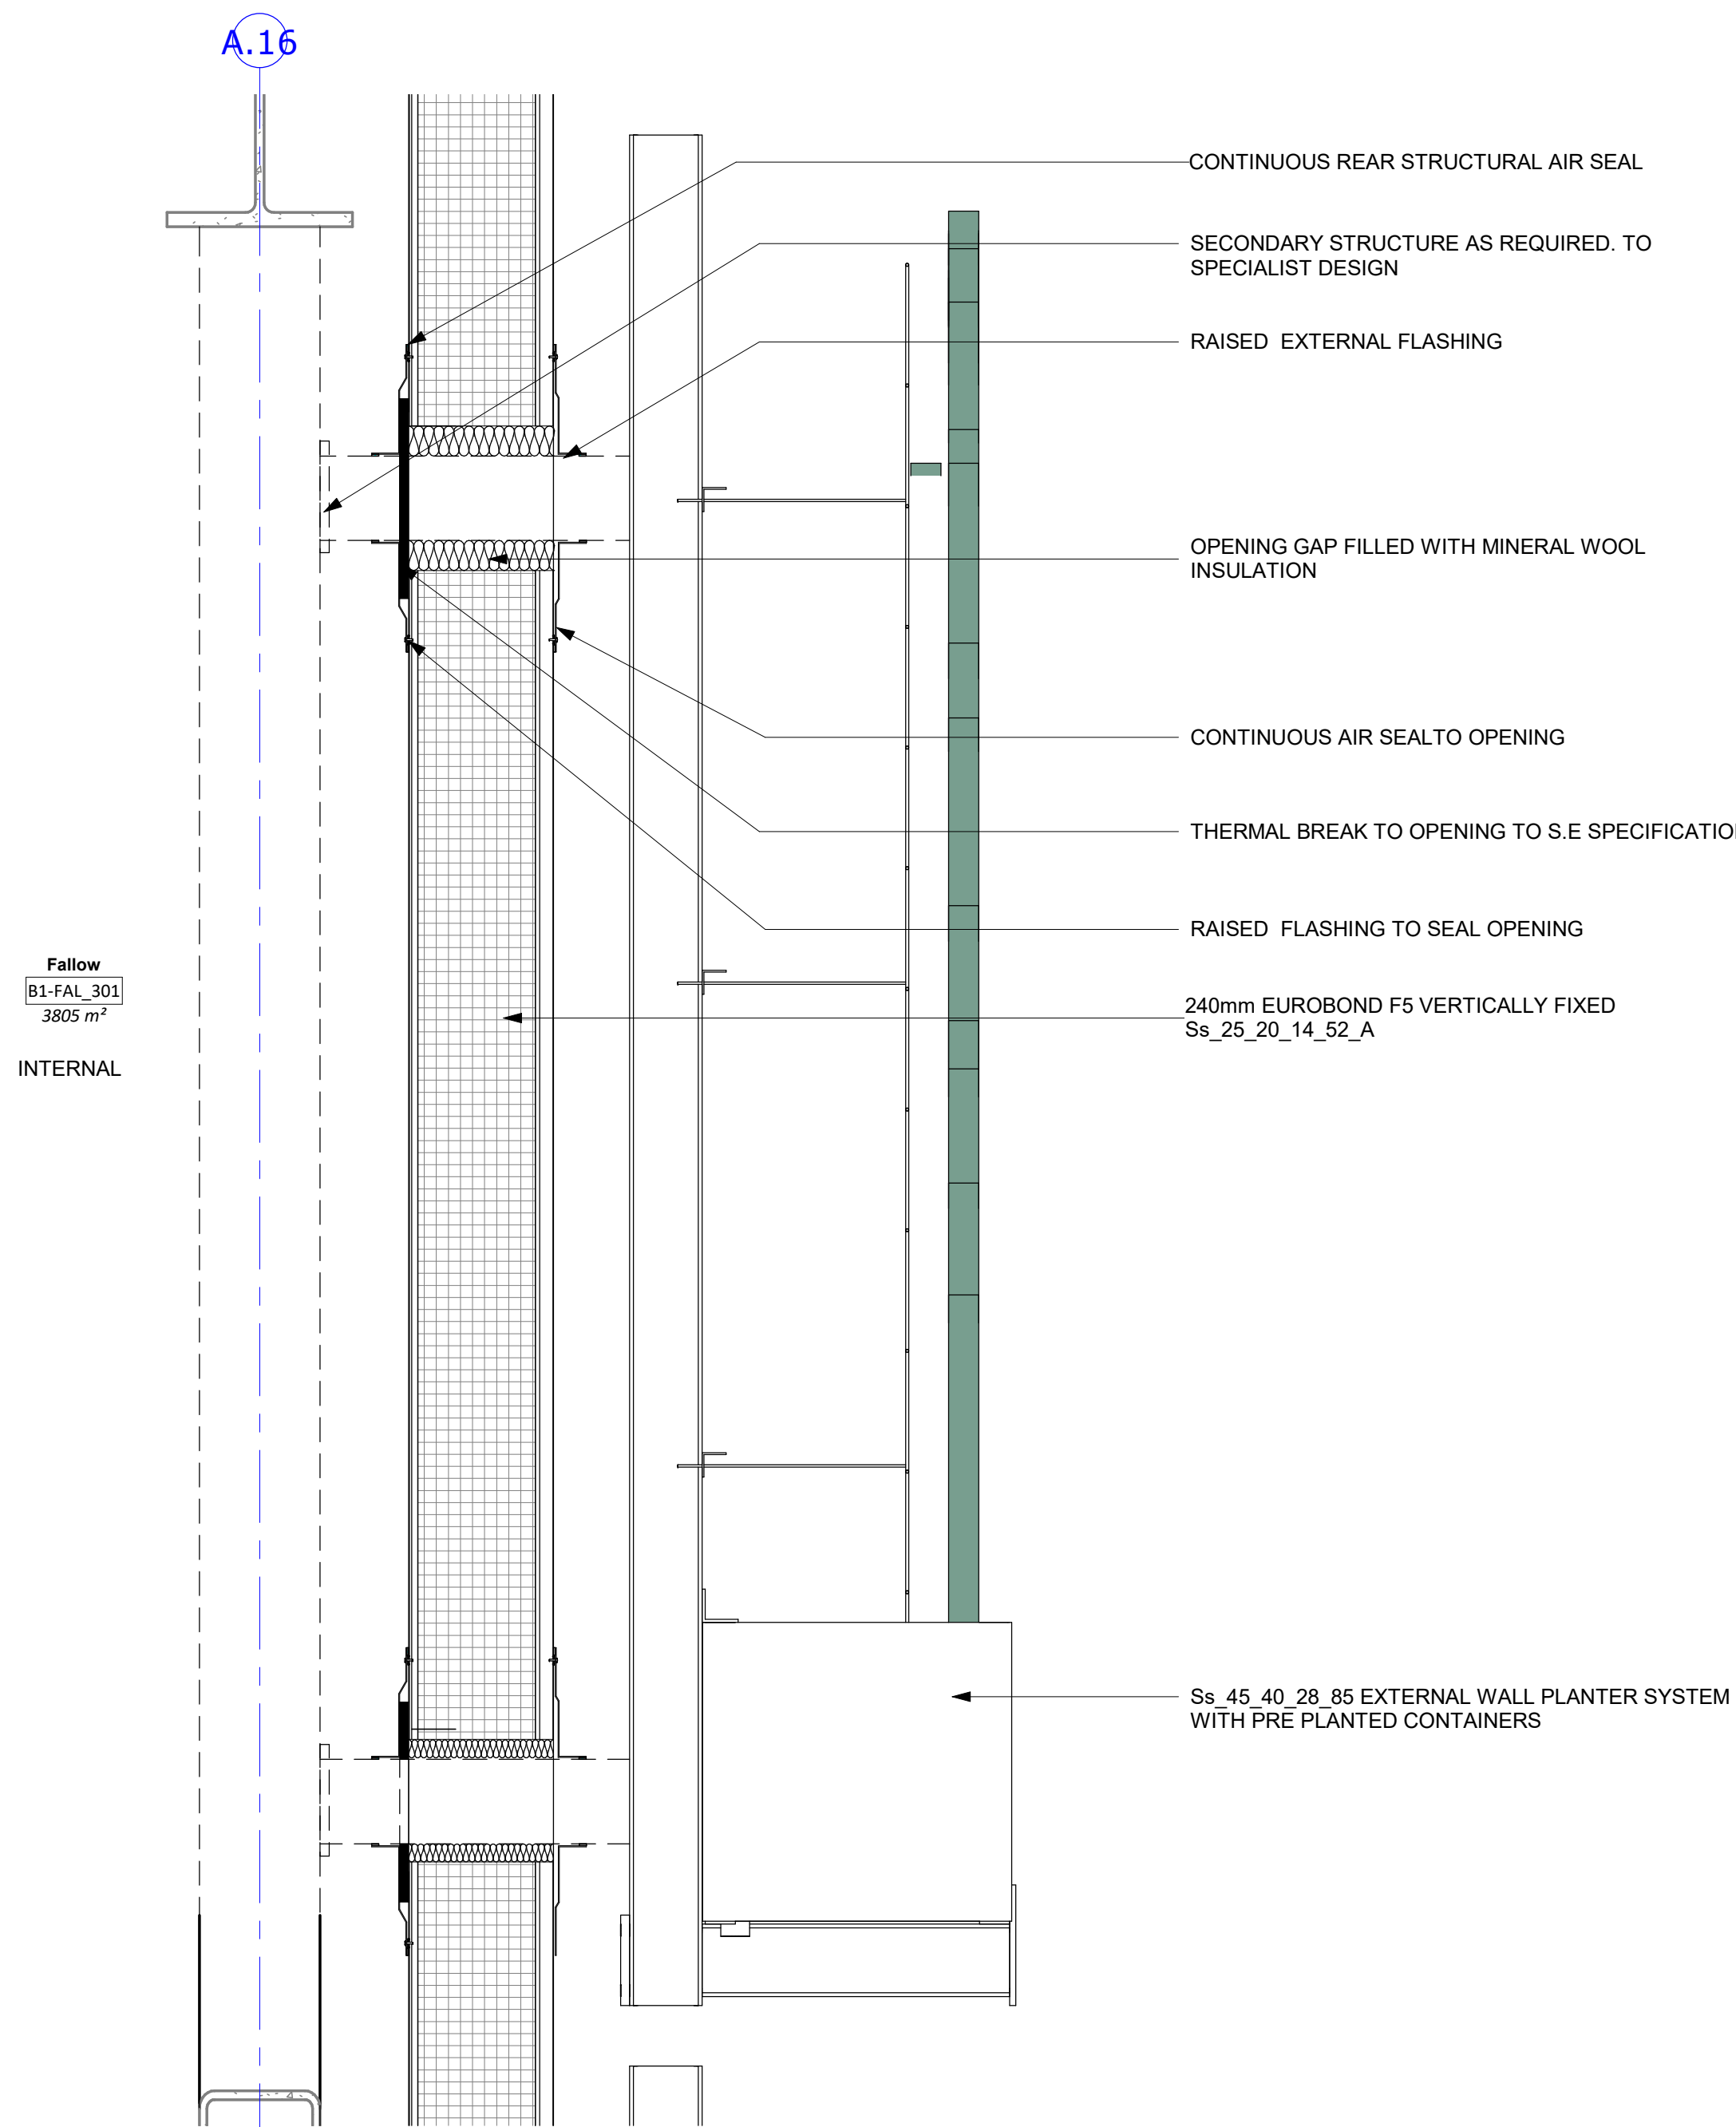

3 21401 - Green Wall - East  
1 : 10

**General Notes**

- Do not scale from this drawing. All dimensions indicated are in millimetres unless otherwise stated. Verify all measurements on site.
- Any discrepancies between this drawing and other documents should be brought to the attention of the engineer.
- This drawing is not an installation drawing. It is the Contractor's responsibility to make final coordinated installation drawings.
- The contents of this drawing shall be read in conjunction with the current revisions of Architectural, Civil, Structural, Mechanical, Electrical, Security, Volume drawings and all relevant sections of the specifications.

2000 0 2000 4000 6000 8000  
SCALE: 1:200

**Key Plan**

SS B2 B1 GH OF

| NO  | DESCRIPTION        | DATE     | BY | CHKD |
|-----|--------------------|----------|----|------|
| 002 | CONSTRUCTION ISSUE | 13/05/24 | VM |      |
| 001 | ISSUE 48 ISSUE     | 10/07/22 | VM |      |
| 000 | ISSUE              | 08/07/22 | VM |      |

**Client**

colt  
Data Centre Services

colt House, 20 Great Eastern Street  
London, EC2A 3EH, United Kingdom  
www.coltdatacentres.net

Lead Consultant MEP Designer

**&**

28-30 Pimlico Street  
London, EC2A 3EH  
United Kingdom  
www.de-engineering.com

**Architect**

NWA

The Old Dairy  
Regeneration Park  
Redcross, Redcross  
AL3 7AQ, United Kingdom  
www.nwarchitects.co.uk

**Structural / Civil Engineer**

ARUP

Central Square, Fenchurch Street  
London, EC3A 3HN  
United Kingdom  
www.arup.com

**Fire Consultant**

salus

Phoenix House, Marina Court  
High Street, Redcross, London  
SE10 3EP, United Kingdom  
www.salusfire.co.uk

**Security Designer**

Control Risks

Cotton Centre, Cotton Lane  
London, SE1 1DG, United Kingdom  
www.controlrisks.com

**Project Title**

London 4

**Drawing Title**

Building 1  
Green Wall - Elevations and Details

**Project Status**

**CONSTRUCTION ISSUE**

**Discipline**

ARCHITECTURE

**Discipline Code**

B4

**Project Number**

0493

**Scale**

As noted

**Revision**

C02

**Drawing Number**

DCS20109-NWA-DC-B1-ZZ-DR-A-21401

Project - Design - Prepare - Detail - Construct - Operate - Maintain - Decommission - Demolish