
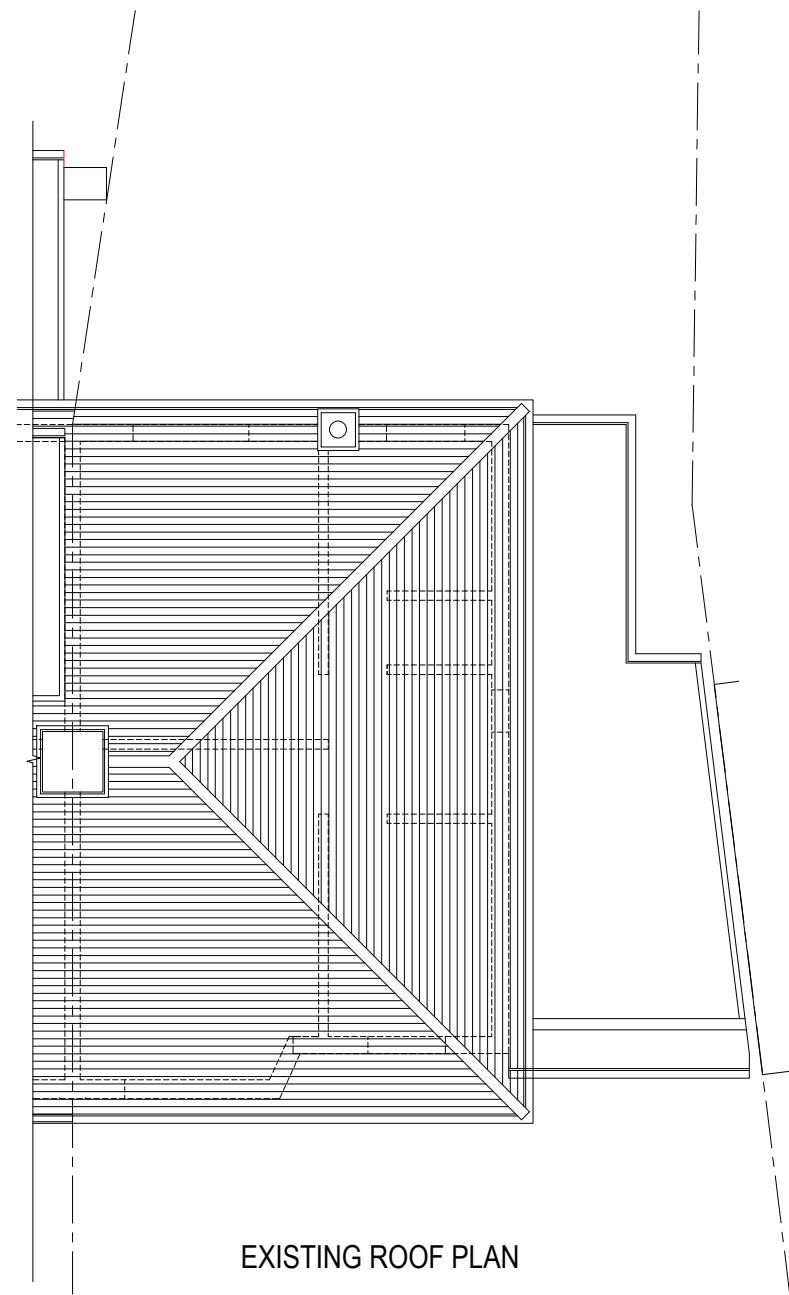
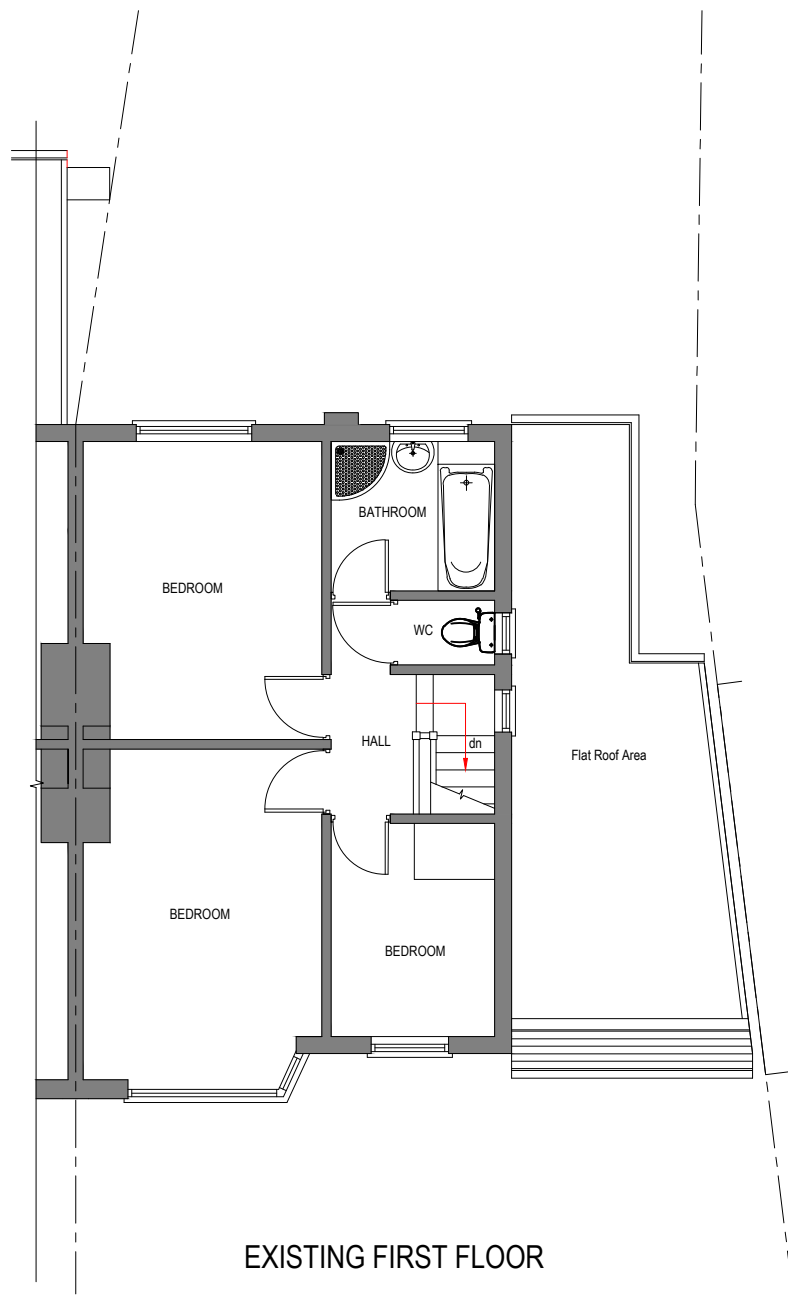


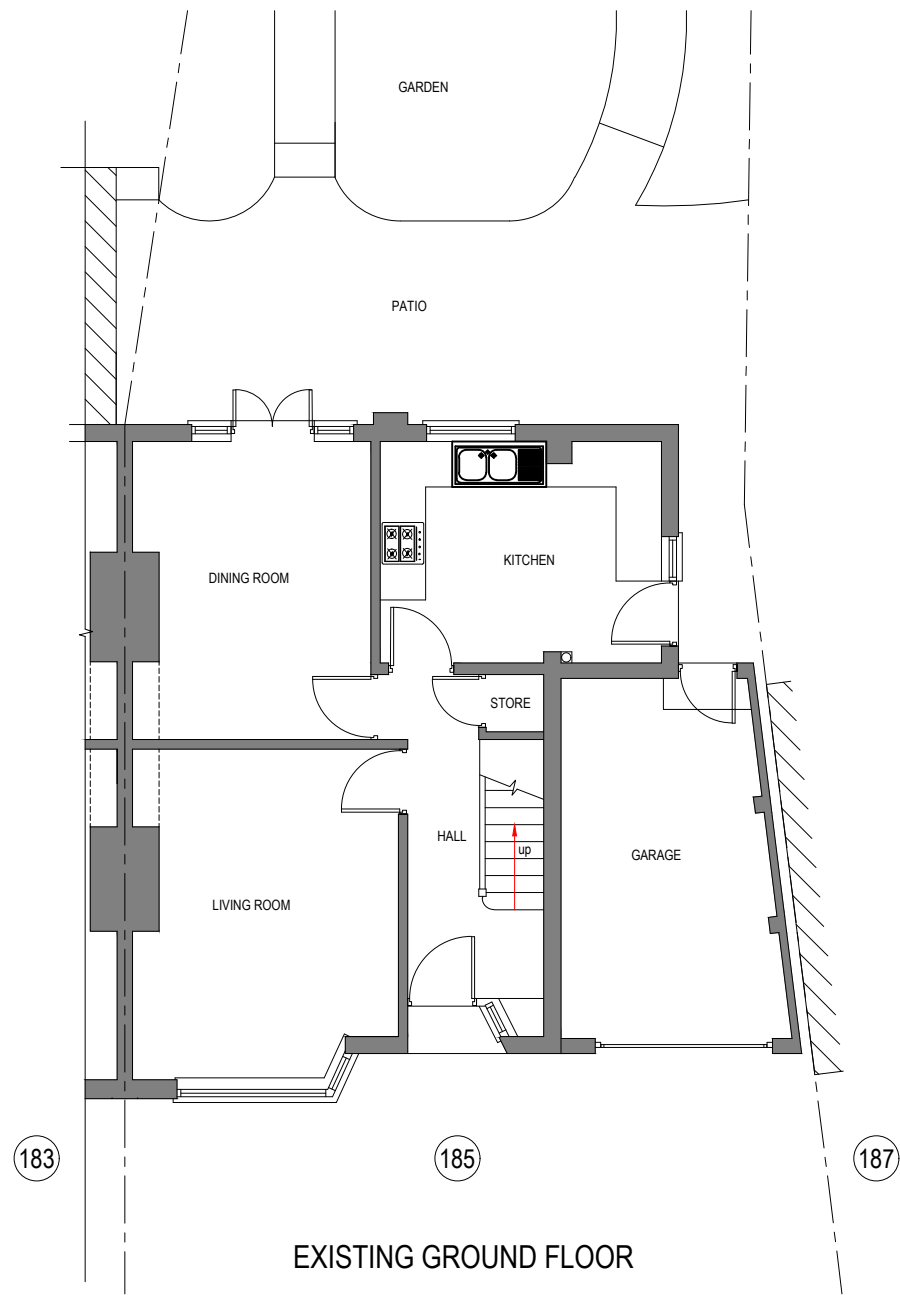

K KALSI DESIGN Architectural & Building Control Plans & Structural Design Services 20 Harrowdene Road North Wembley, Middlesex, HA0 2JB. Tel: 07930966049 Email: gskalsi@btinternet.com	NOTES:	Client Mr & Mrs Sehra	Scale 1 : 100.	Size A3	Drawing Title PRE EXISTING FLOOR PLANS					
					Job Title 185 Hoylake Crescent, Ickenham. Uxbridge. UB10 8JJ.	Drawing No.		P	305	A
						1326				
NOT FOR CONSTRUCTION		Drawn by GSK		Date March 2023						