




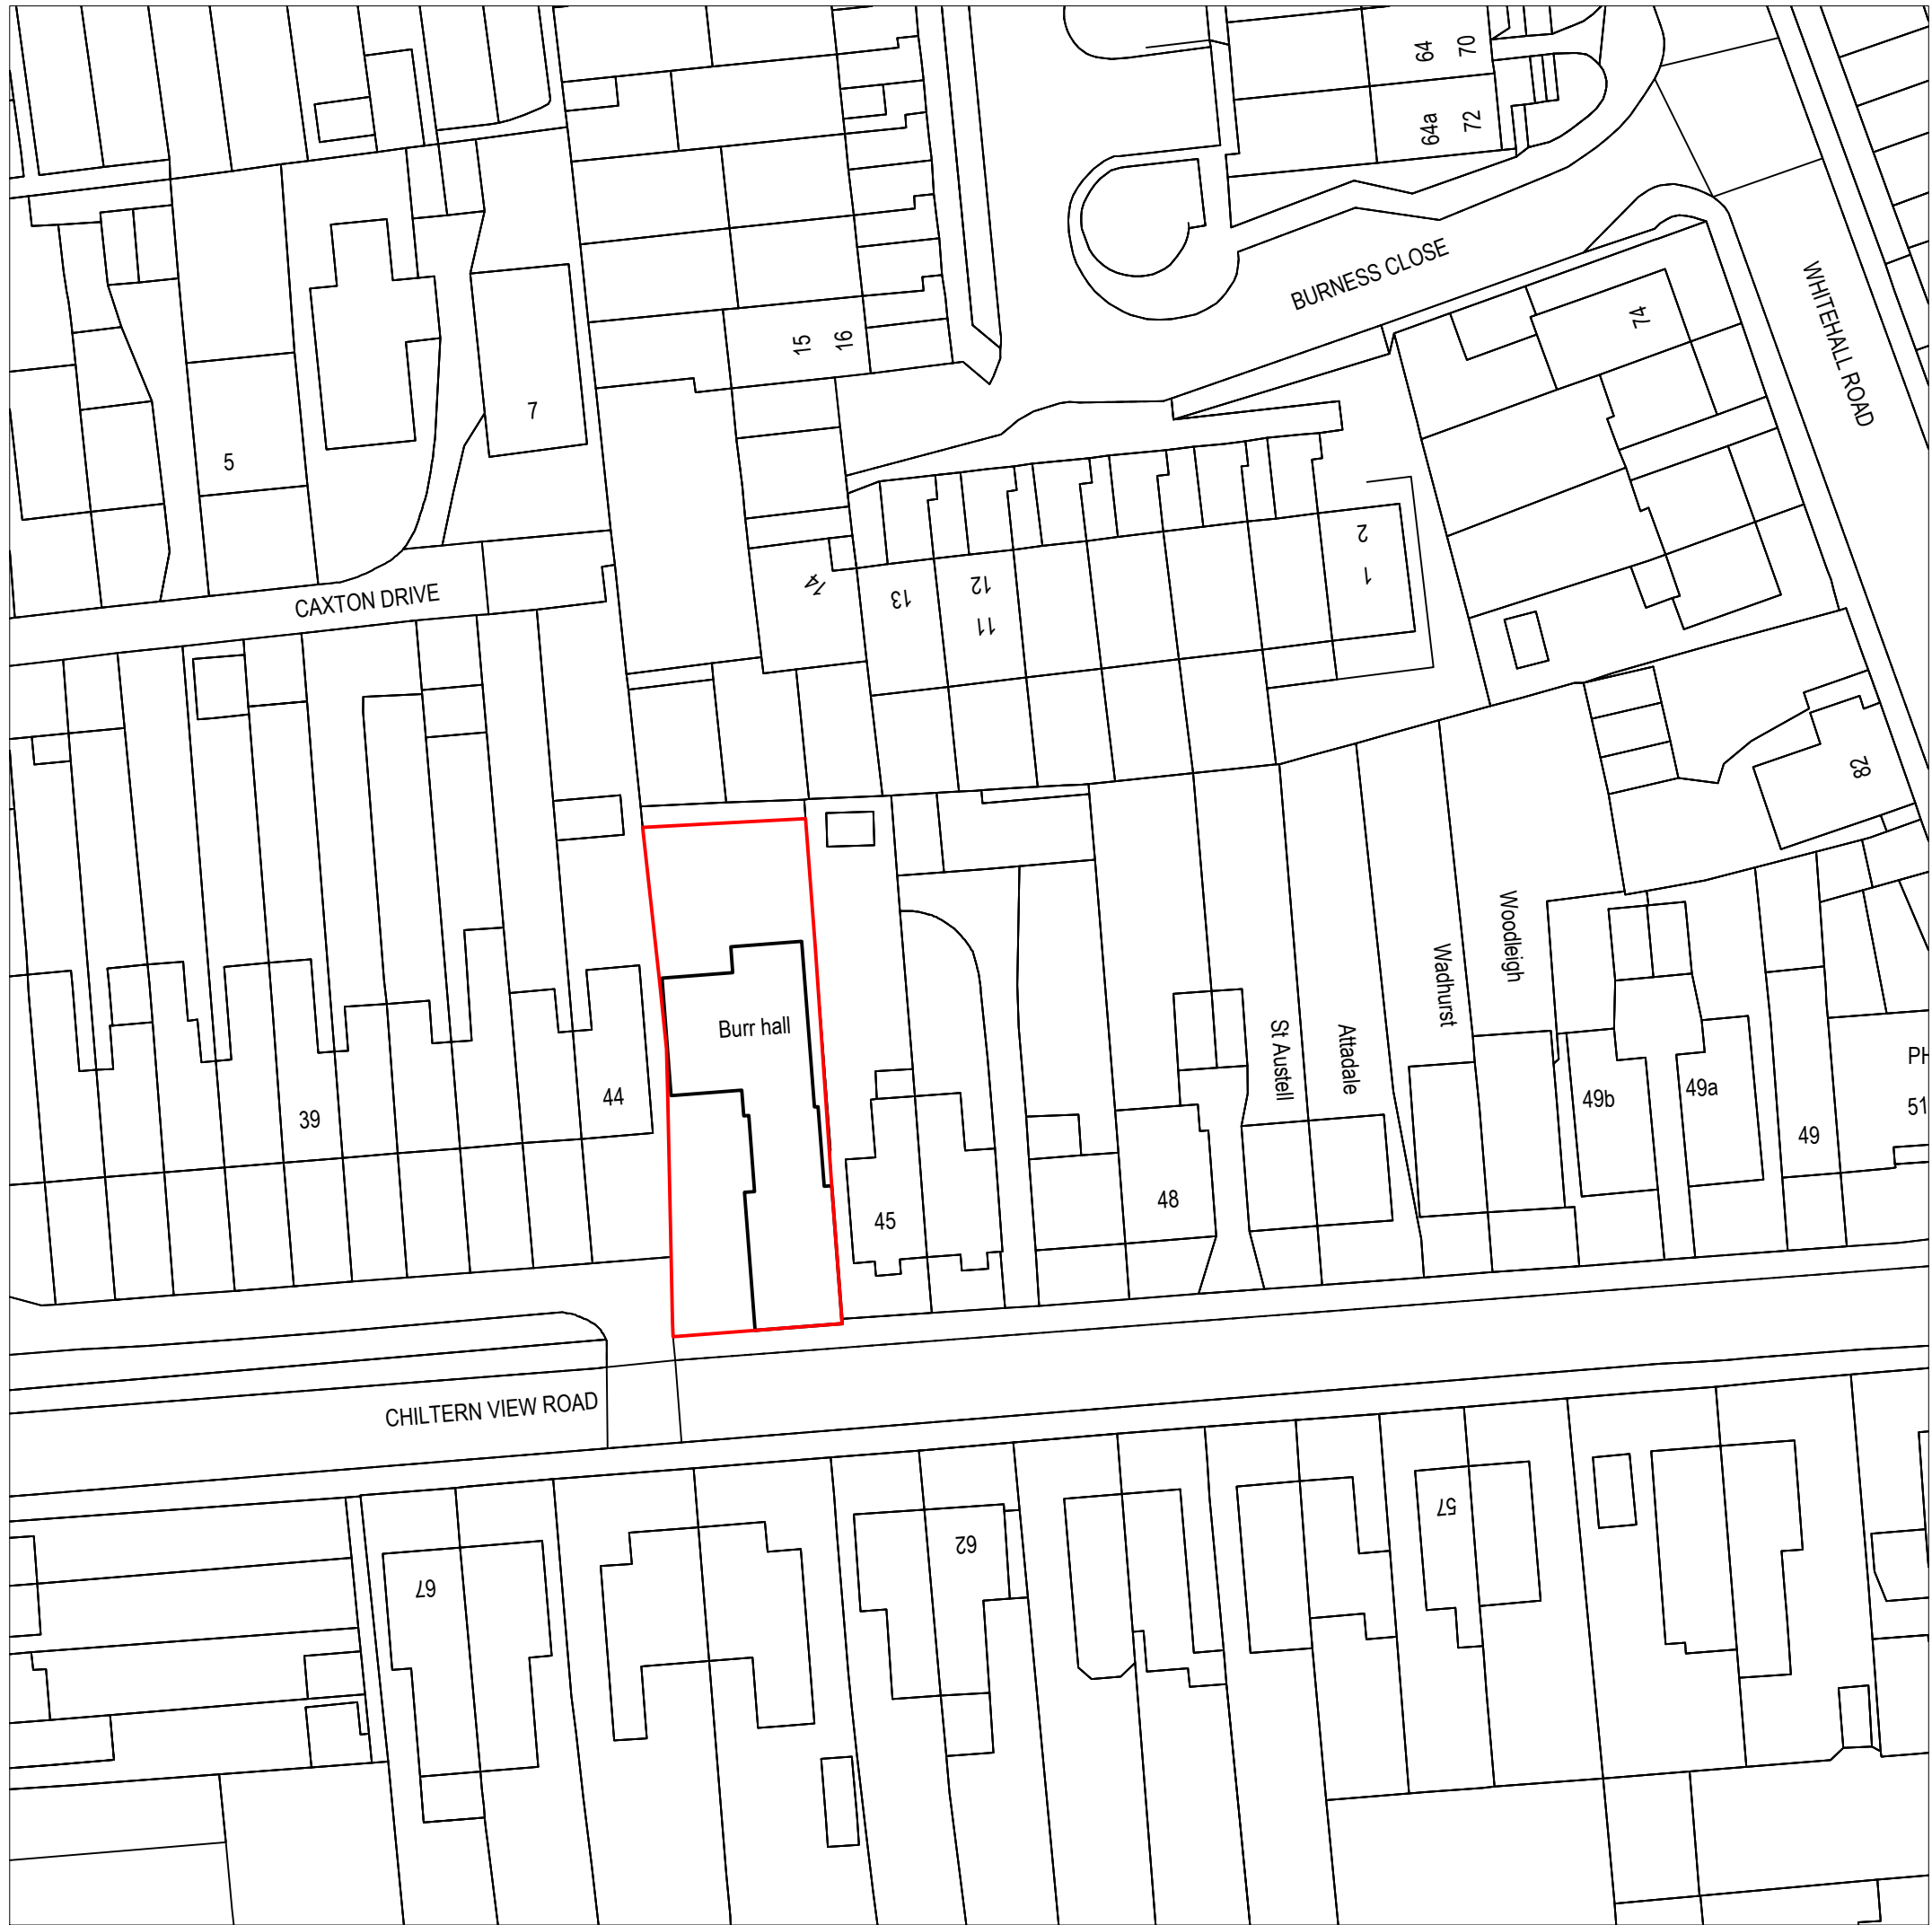


Location Plan
Scale 1:1250
© Crown Copyright and database rights 2025
OS 100047474

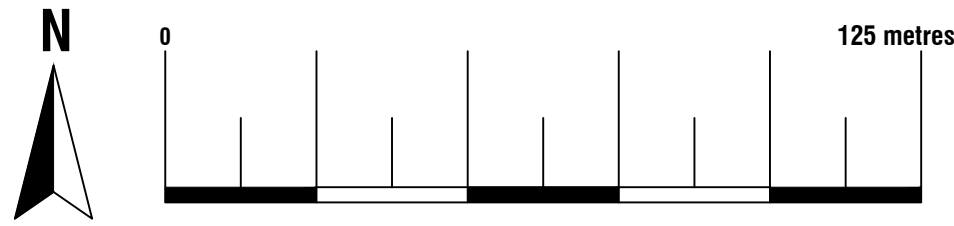

Existing Block Plan
Scale 1:500
© Crown Copyright and database rights 2025
OS 100047474

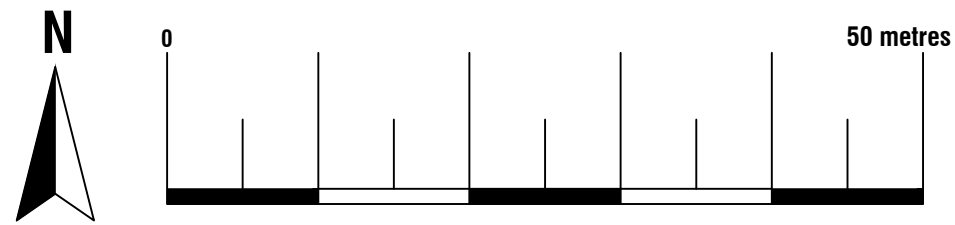

Proposed Block Plan
Scale 1:500
© Crown Copyright and database rights 2025
OS 100047474

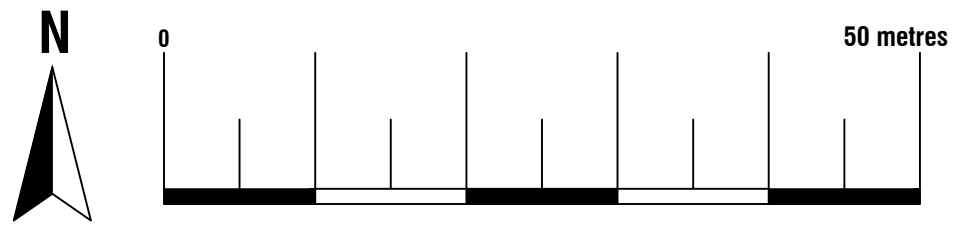


ArkiPlan Architectural Ltd

Enquiries@ArkiPlan.co.uk

Lytchett House, 13 Freeland Park, Wareham Road, Poole, Dorset, BH16 6FA

Site	Burr Hall, Chiltern View Road, Uxbridge UB8 2PF	Date	27.03.2025		
		Sheet	25-0710	D01	REV 0
		Job	Flat Conversion		
		Scale	1:500, 1:1250 @A1, 1:1000, 1:2500 @A3		
Title Number	MX299371	Title	As Shown		

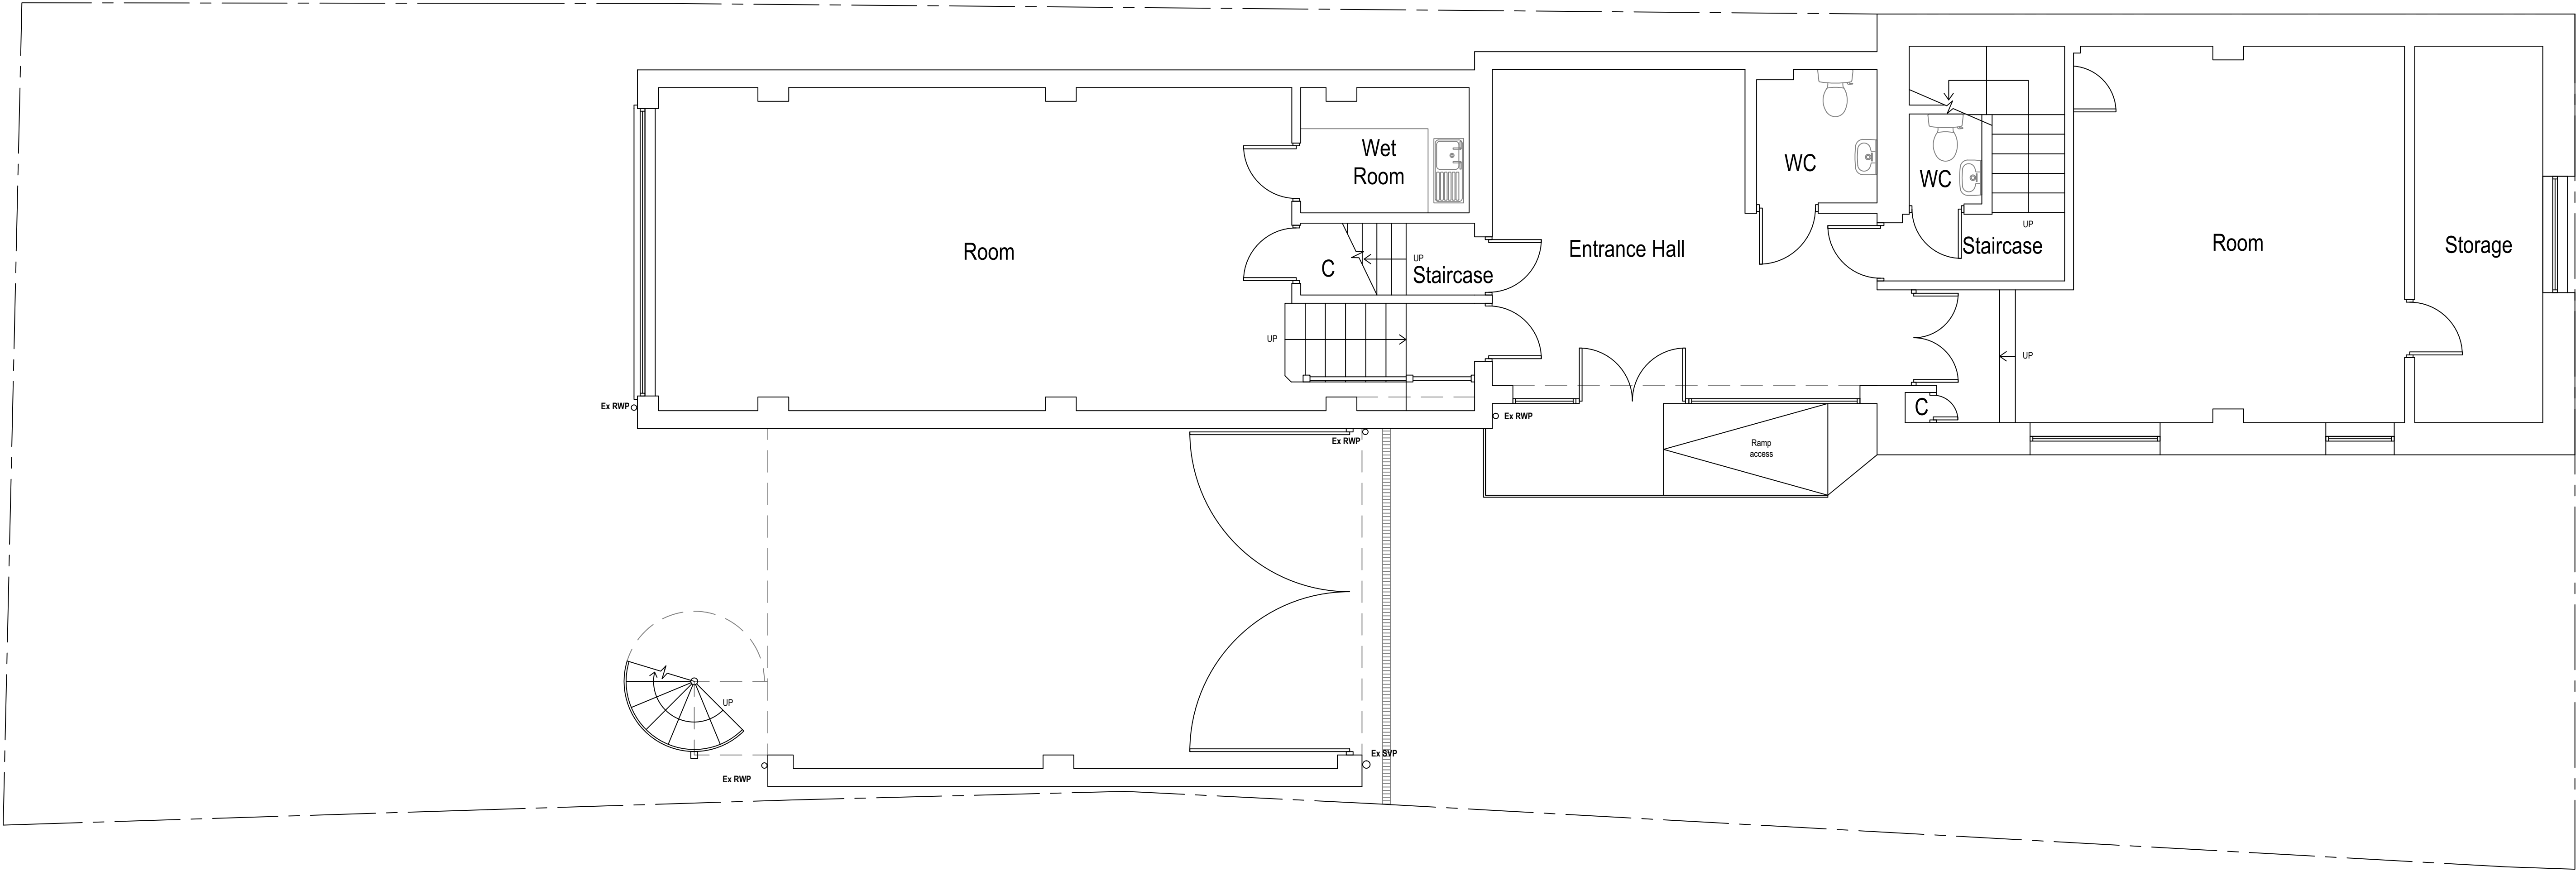


Existing Ground Floor Plan

Area ca. 136.64 m²




ArkiPlan Architectural Ltd • Enquiries@ArkiPlan.co.uk
Lytchett House, 13 Freeland Park, Wareham Road, Poole, Dorset, BH16 6FA

Site	Burr Hall, Chiltern View Road, Uxbridge UB8 2PF	Date	27.03.2025		
		Sheet	25-0710	D02	REV 0
		Job	Flat Conversion		
		Scale	1:50 @A1, 1:100 @A3		
Title Number	MX299371	Title	As Shown		

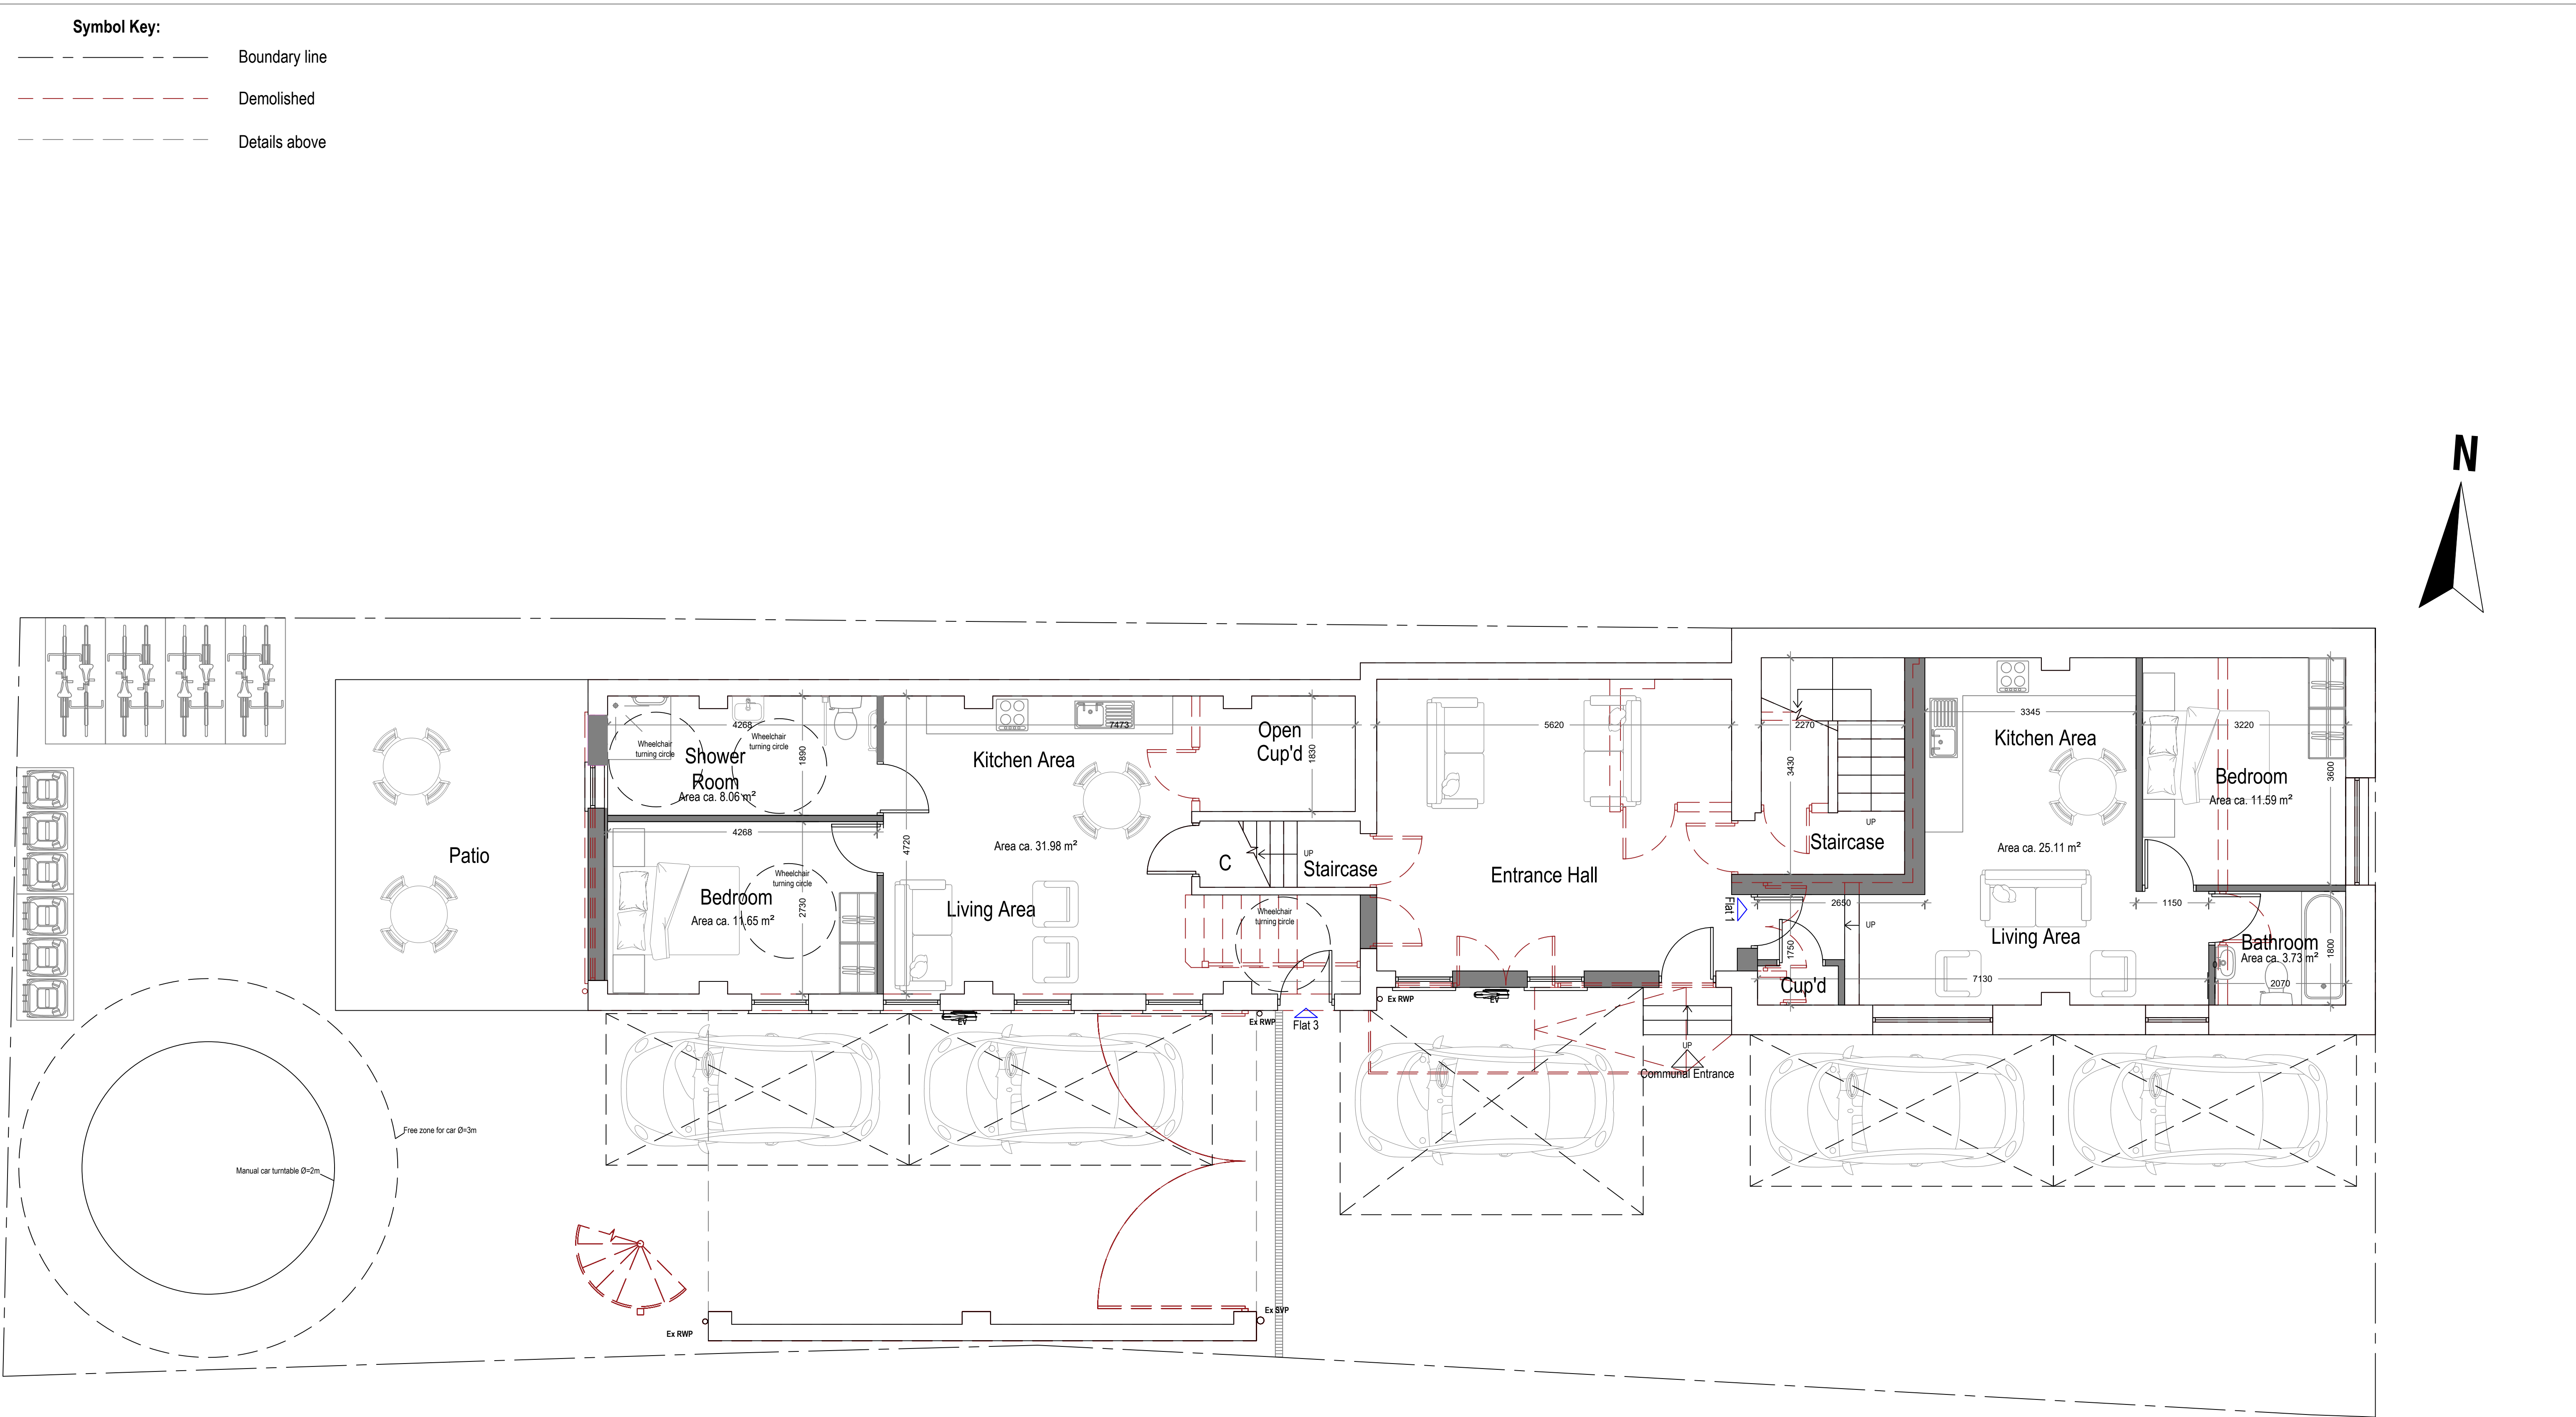



Indicative Internal Layouts

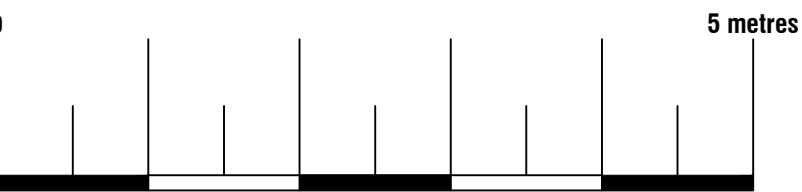




ArkiPlan Architectural Ltd • Enquiries@ArkiPlan.co.uk
Lytchett House, 13 Freeland Park, Wareham Road, Poole, Dorset, BH16 6FA

Site	Burr Hall, Chiltern View Road, Uxbridge UB8 2PF	Date	27.03.2025		
		Sheet	25-0710	D03	REV 0
		Job	Flat Conversion		
		Scale	1:50 @A1, 1:100 @A3		
Title Number	MX299371	Title	As Shown		

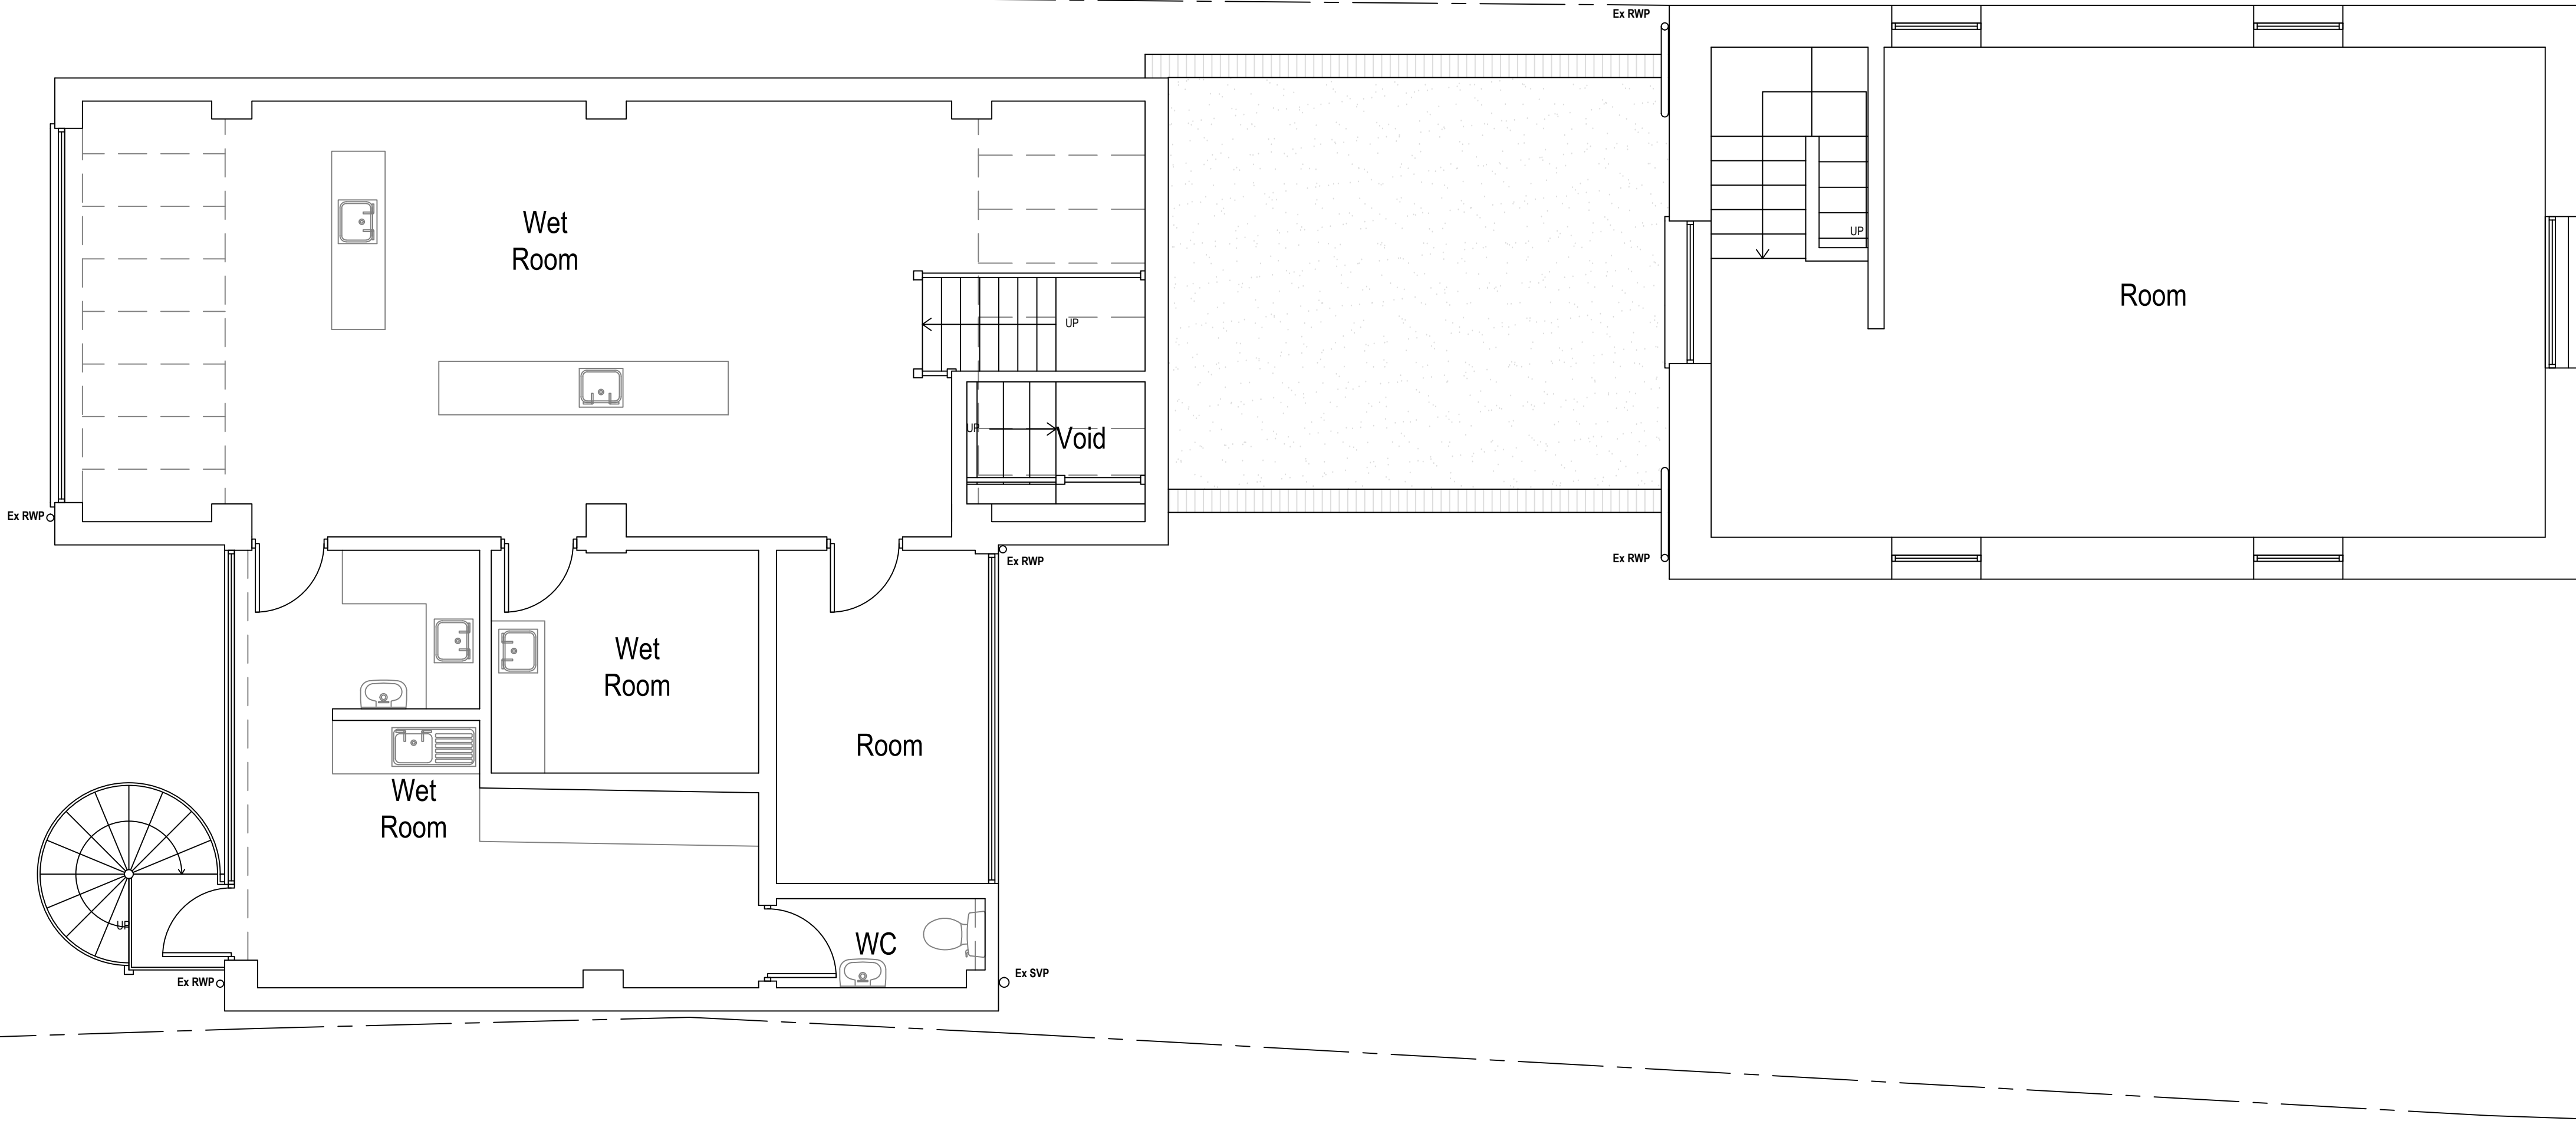
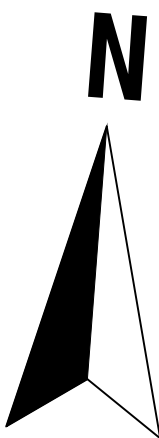


Existing First Floor Plan

Area ca. 150.45 m²

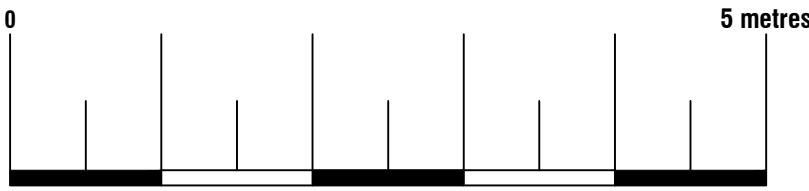


Arkiplan ArkiPlan Architectural Ltd • Enquiries@ArkiPlan.co.uk Lytchett House, 13 Freeland Park, Wareham Road, Poole, Dorset, BH16 6FA			
Site	Burr Hall, Chiltern View Road, Uxbridge UB8 2PF	Date	27.03.2025
		Sheet	25-0710 D04 REV 0
		Job	Flat Conversion
		Scale	1:50 @A1, 1:100 @A3
Title Number	MX299371	Title	As Shown

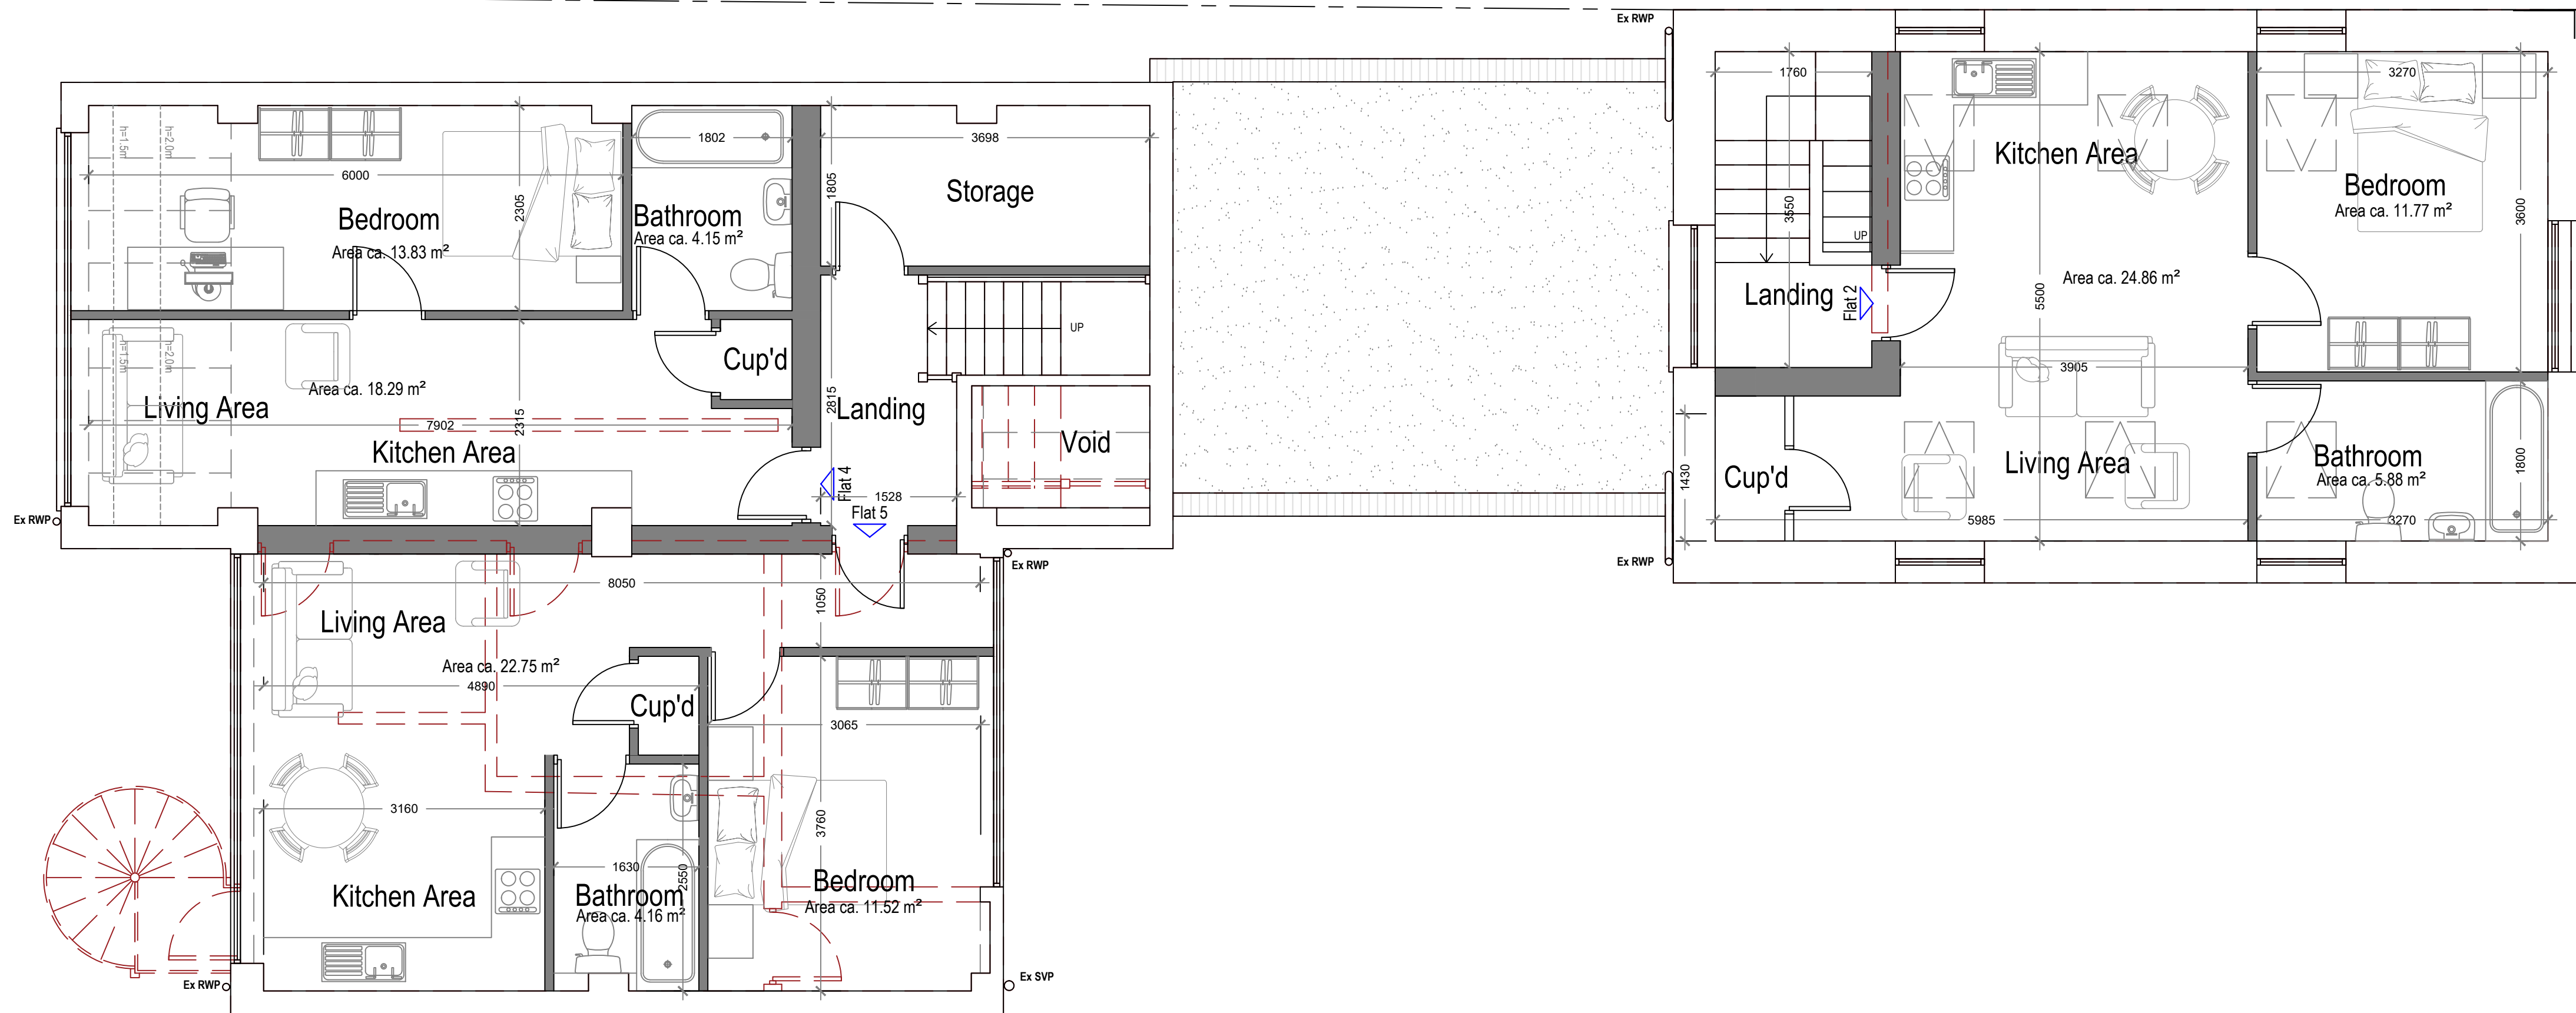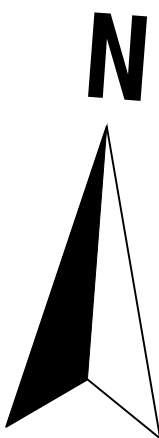

Proposed First Floor Plan

Area ca. 150.45 m²
Flat 2 1b1p ca. 43.40 m²
Flat 4 1b1p ca. 37.30 m²
Flat 5 1b1p ca. 39.54 m²

Indicative Internal Layouts

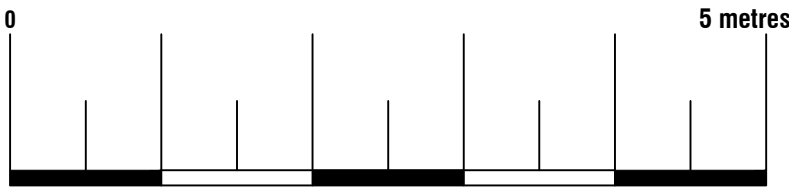


ArkiPlan Architectural Ltd

• Enquiries@ArkiPlan.co.uk


Lytchett House, 13 Freeland Park, Wareham Road, Poole, Dorset, BH16 6FA

Site	Burr Hall, Chiltern View Road, Uxbridge UB8 2PF	Date	27.03.2025		
		Sheet	25-0710	D05	REV 0
		Job	Flat Conversion		
		Scale	1:50 @A1, 1:100 @A3		
Title Number	MX299371	Title	As Shown		

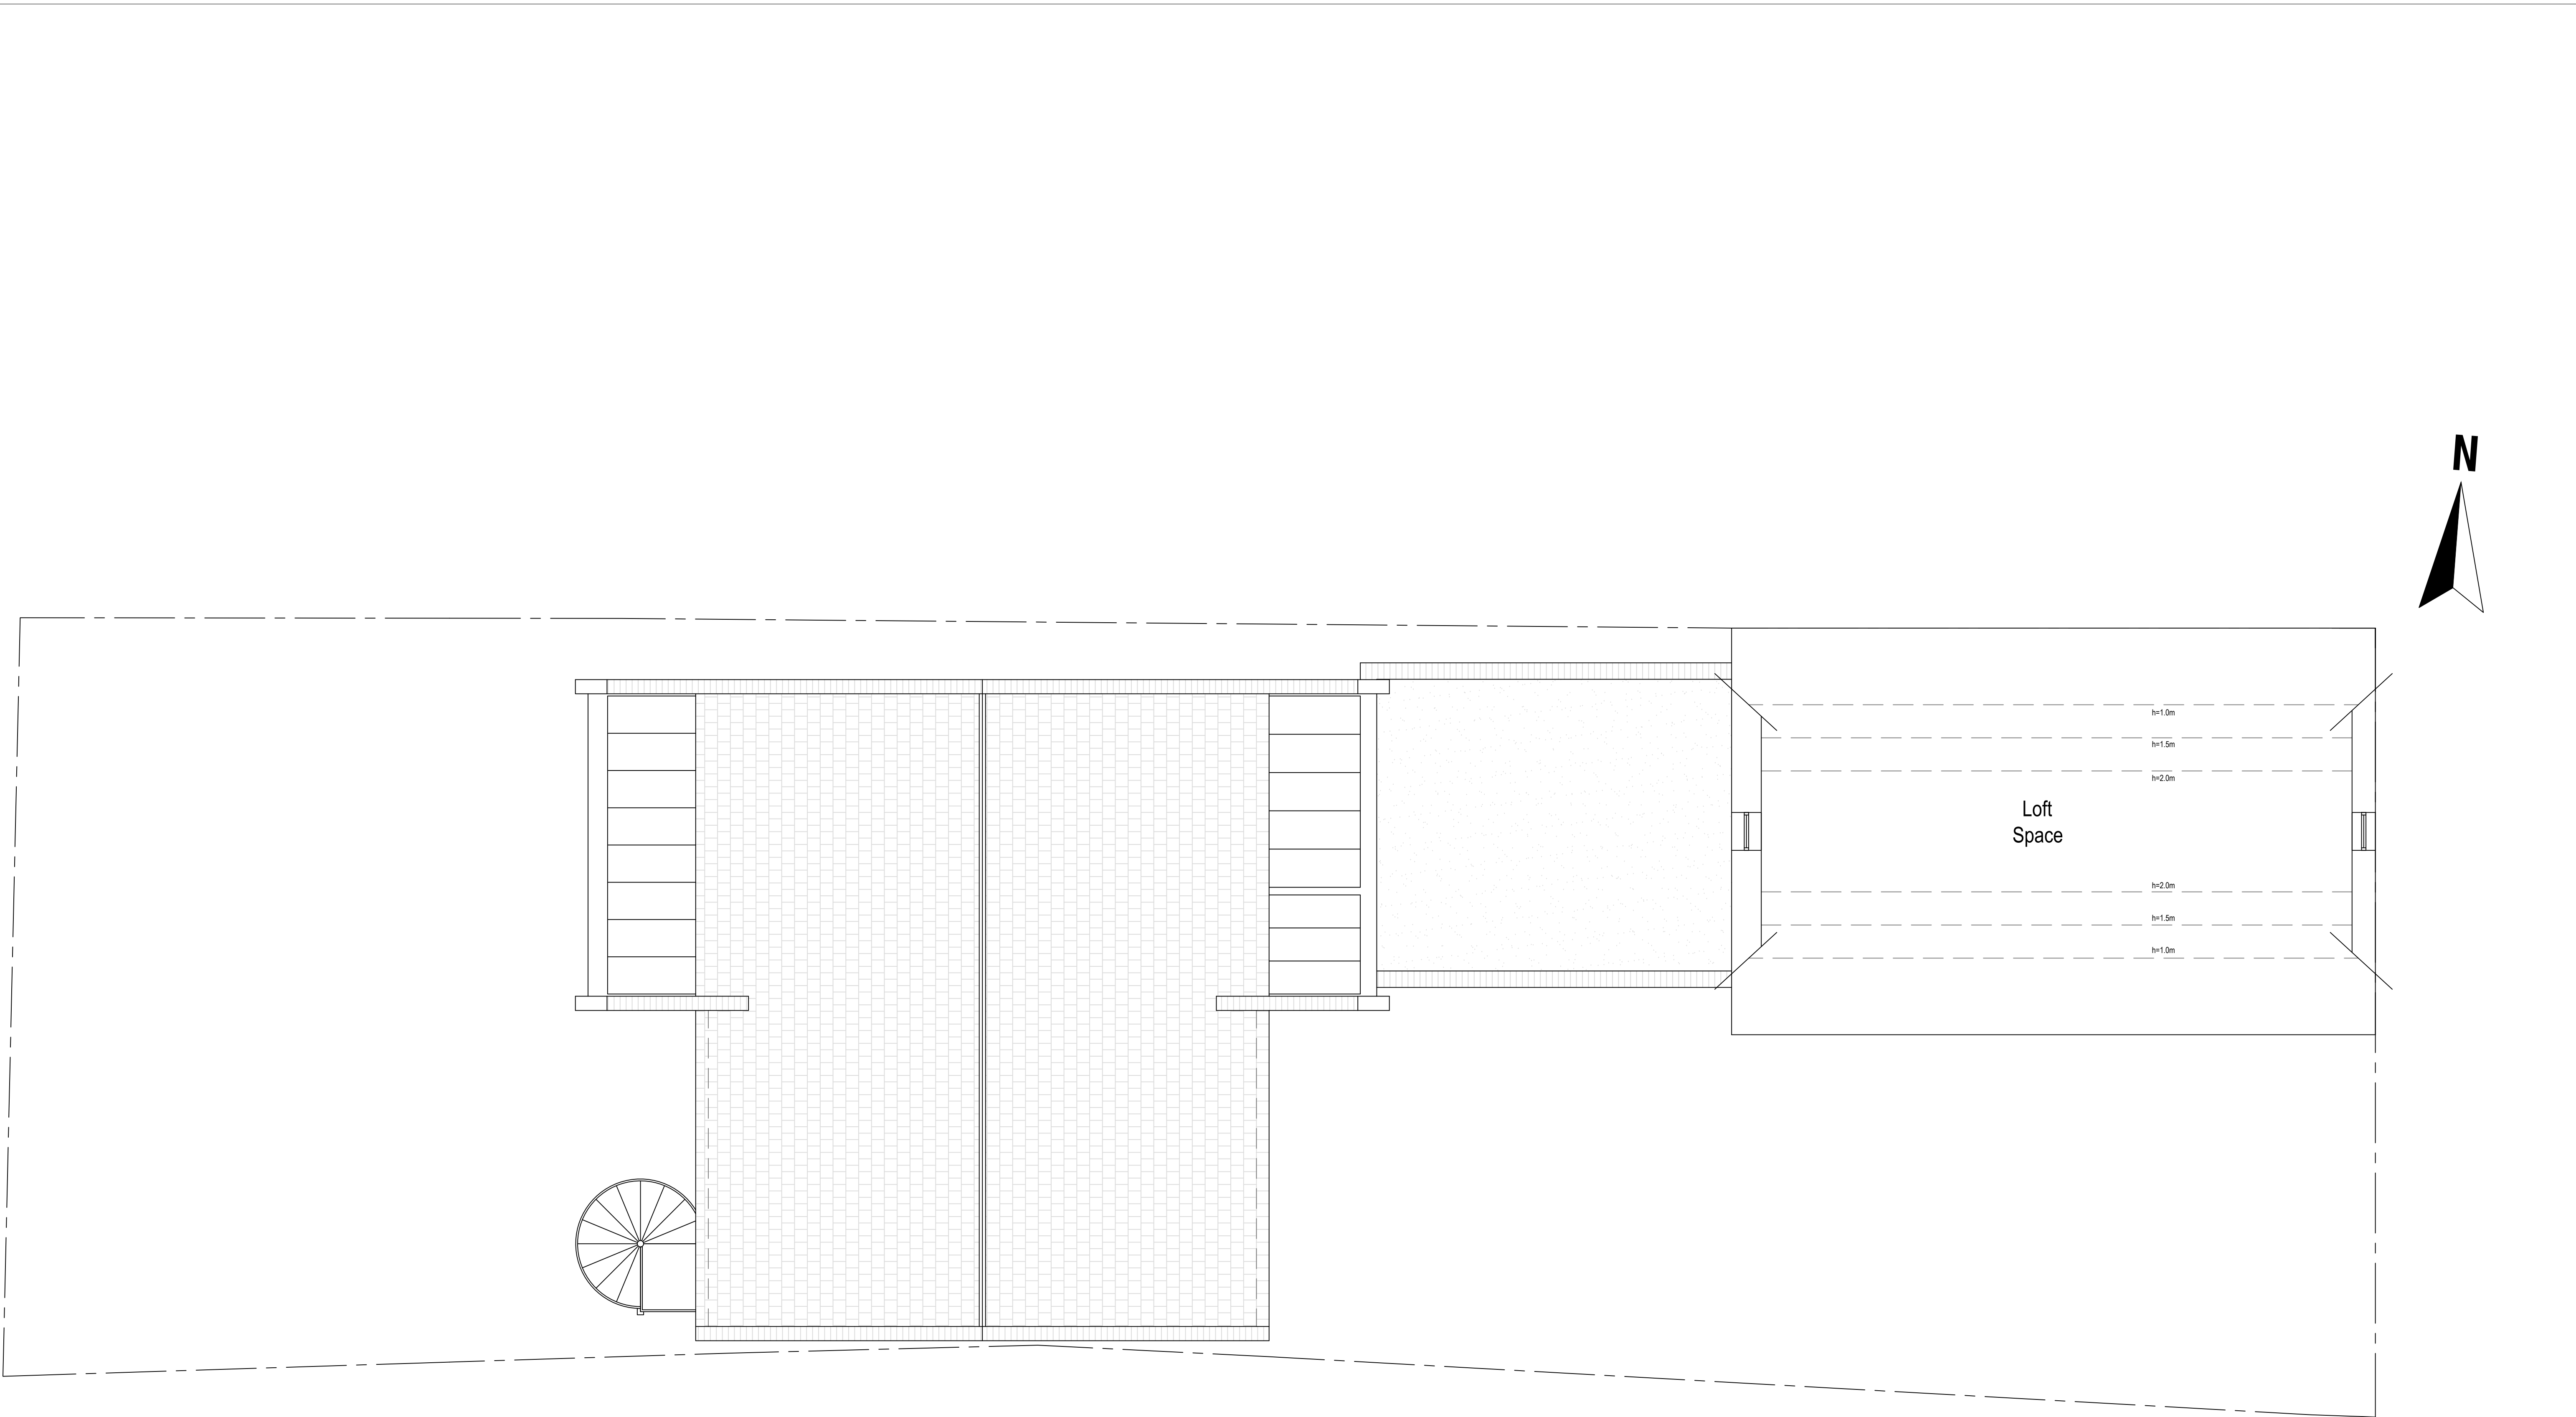

Existing Loft Plan


Area ca. 0.00 m²

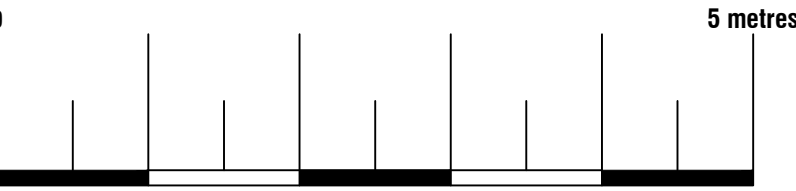




ArkiPlan Architectural Ltd • Enquiries@ArkiPlan.co.uk
Lytchett House, 13 Freeland Park, Wareham Road, Poole, Dorset, BH16 6FA

Site	Burr Hall, Chiltern View Road, Uxbridge UB8 2PF	Date	27.03.2025		
		Sheet	25-0710	D06	REV 0
		Job	Flat Conversion		
		Scale	1:50 @A1, 1:100 @A3		
Title Number	MX299371	Title	As Shown		

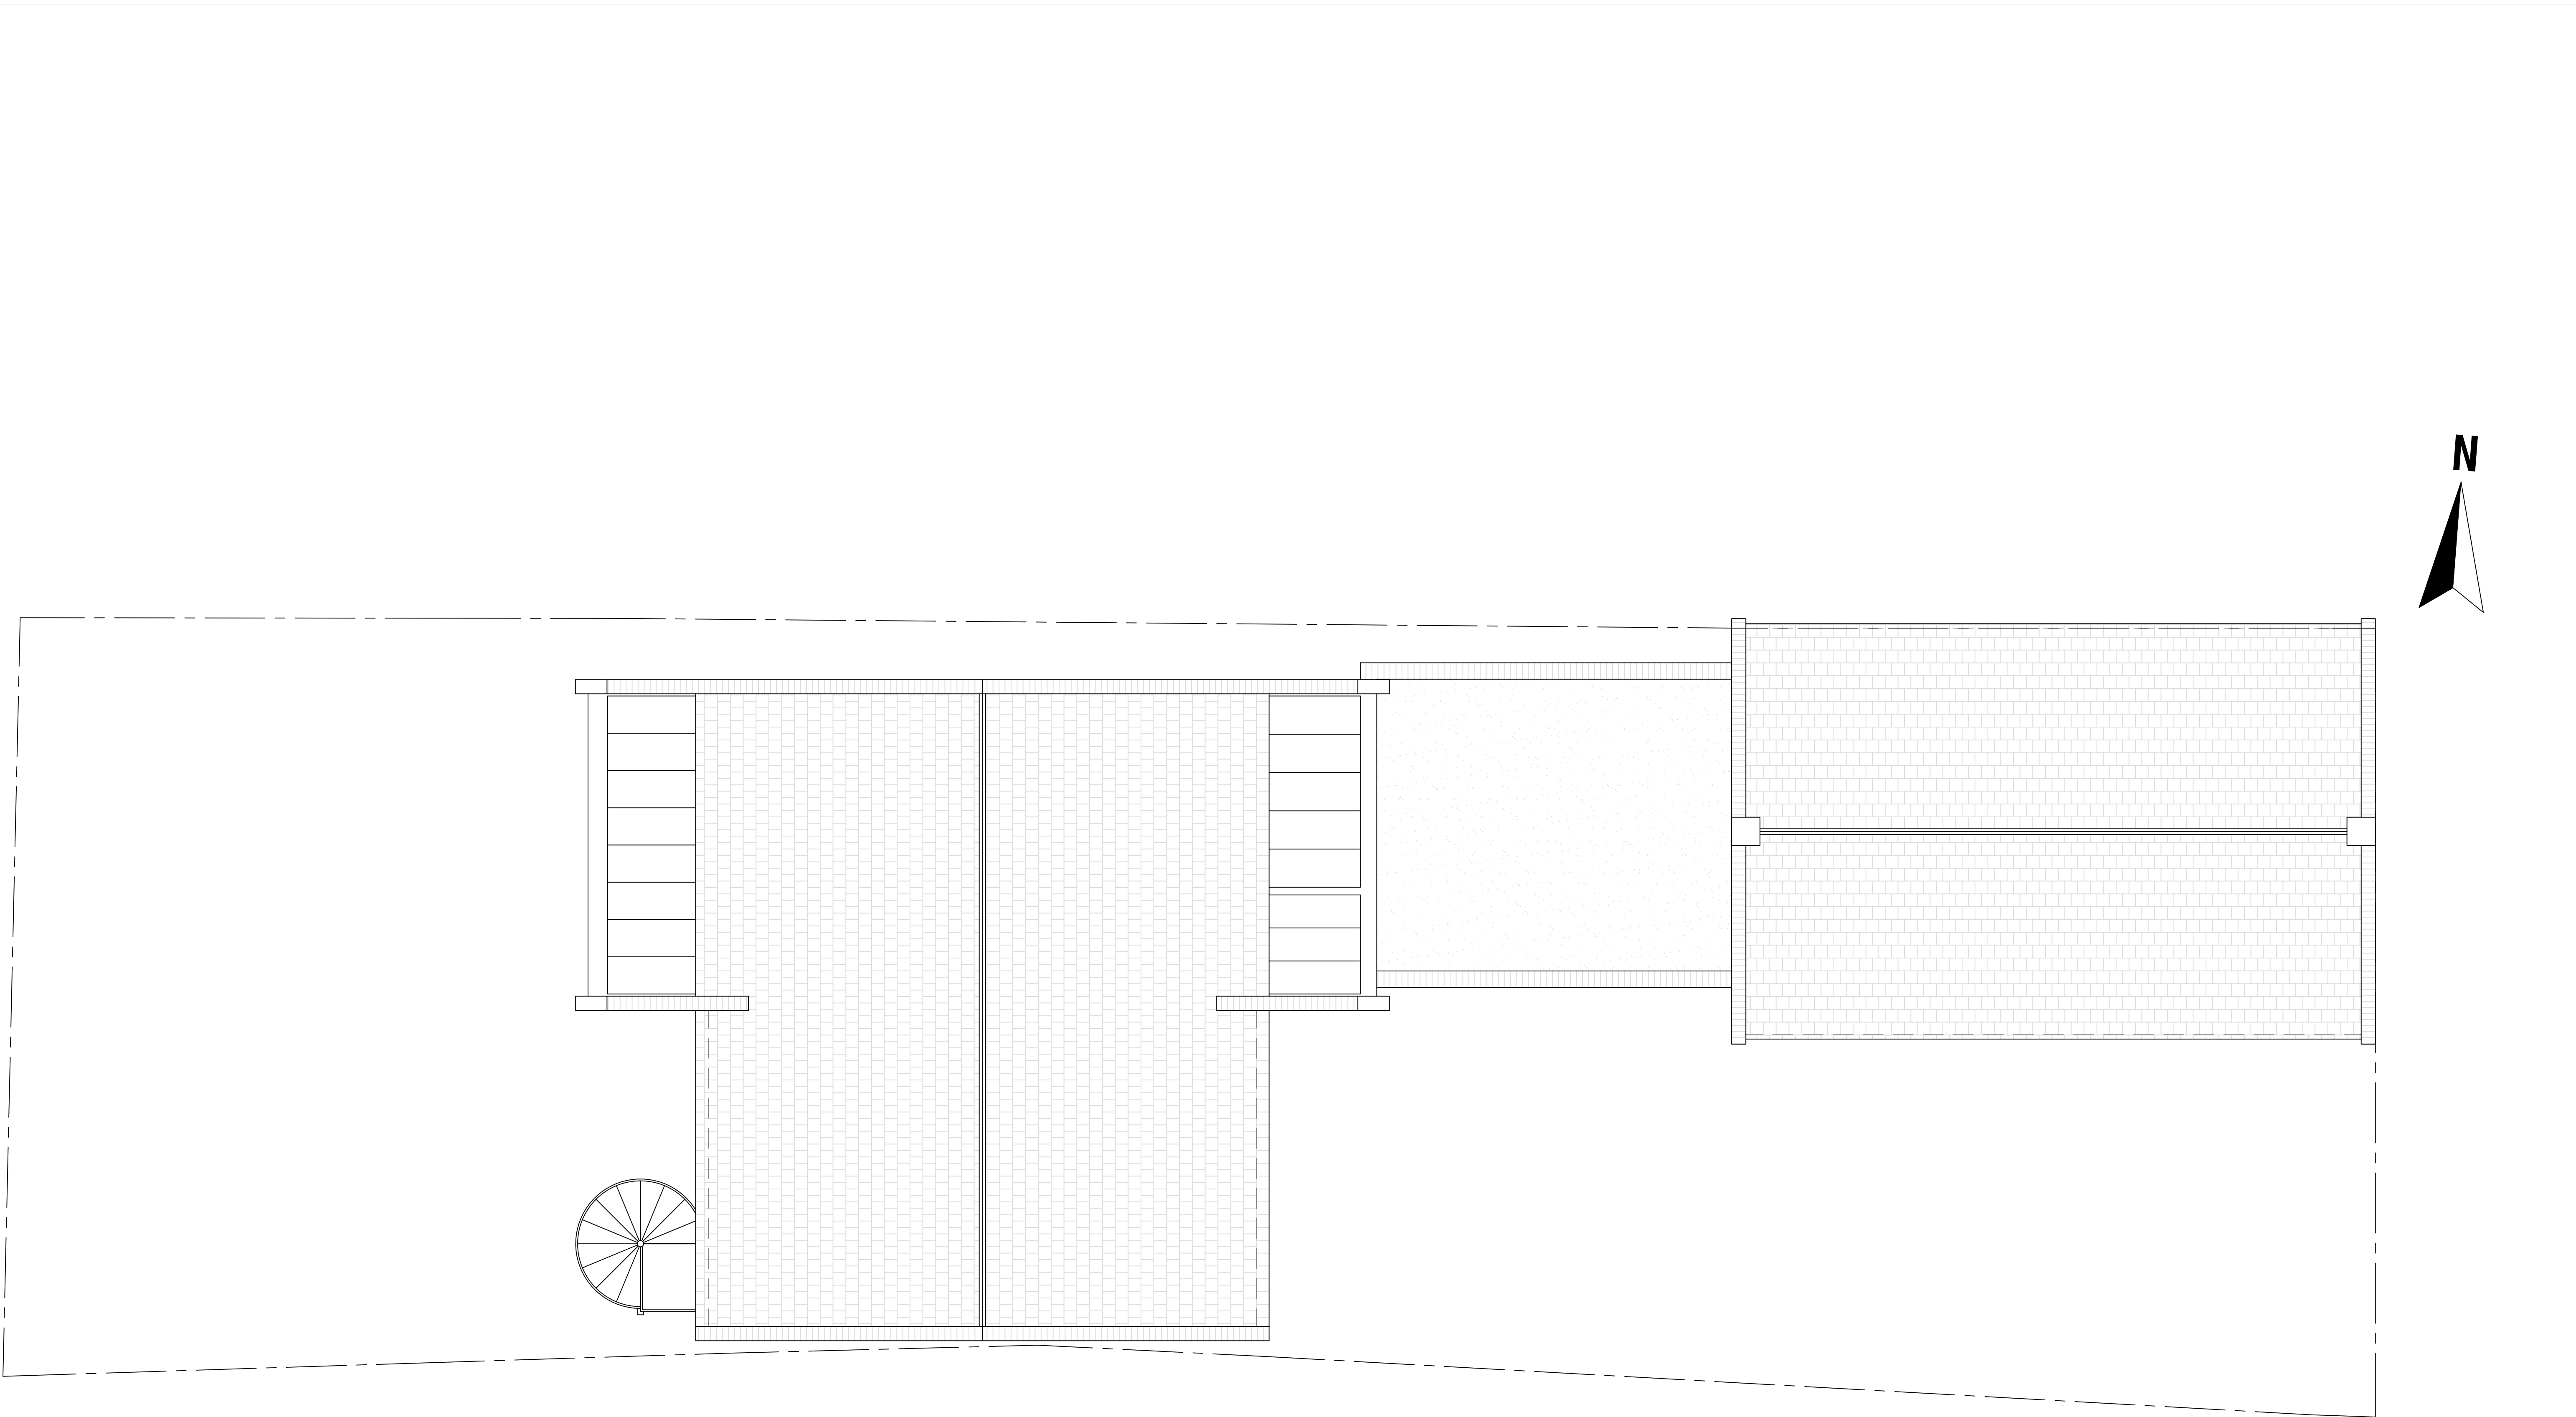

Existing Roof Plan


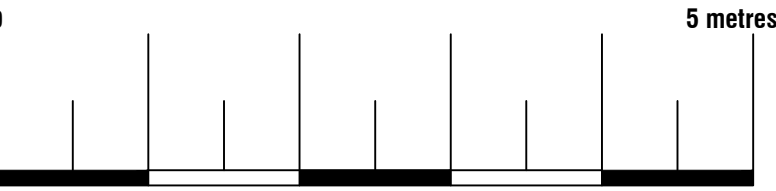





ArkiPlan Architectural Ltd • Enquiries@ArkiPlan.co.uk
Lytchett House, 13 Freeland Park, Wareham Road, Poole, Dorset, BH16 6FA

Site	Burr Hall, Chiltern View Road, Uxbridge UB8 2PF	Date	27.03.2025		
		Sheet	25-0710	D07	REV 0
		Job	Flat Conversion		
		Scale	1:50 @A1, 1:100 @A3		
Title Number	MX299371	Title	As Shown		

 Boundary line
 Demolished
 Details above

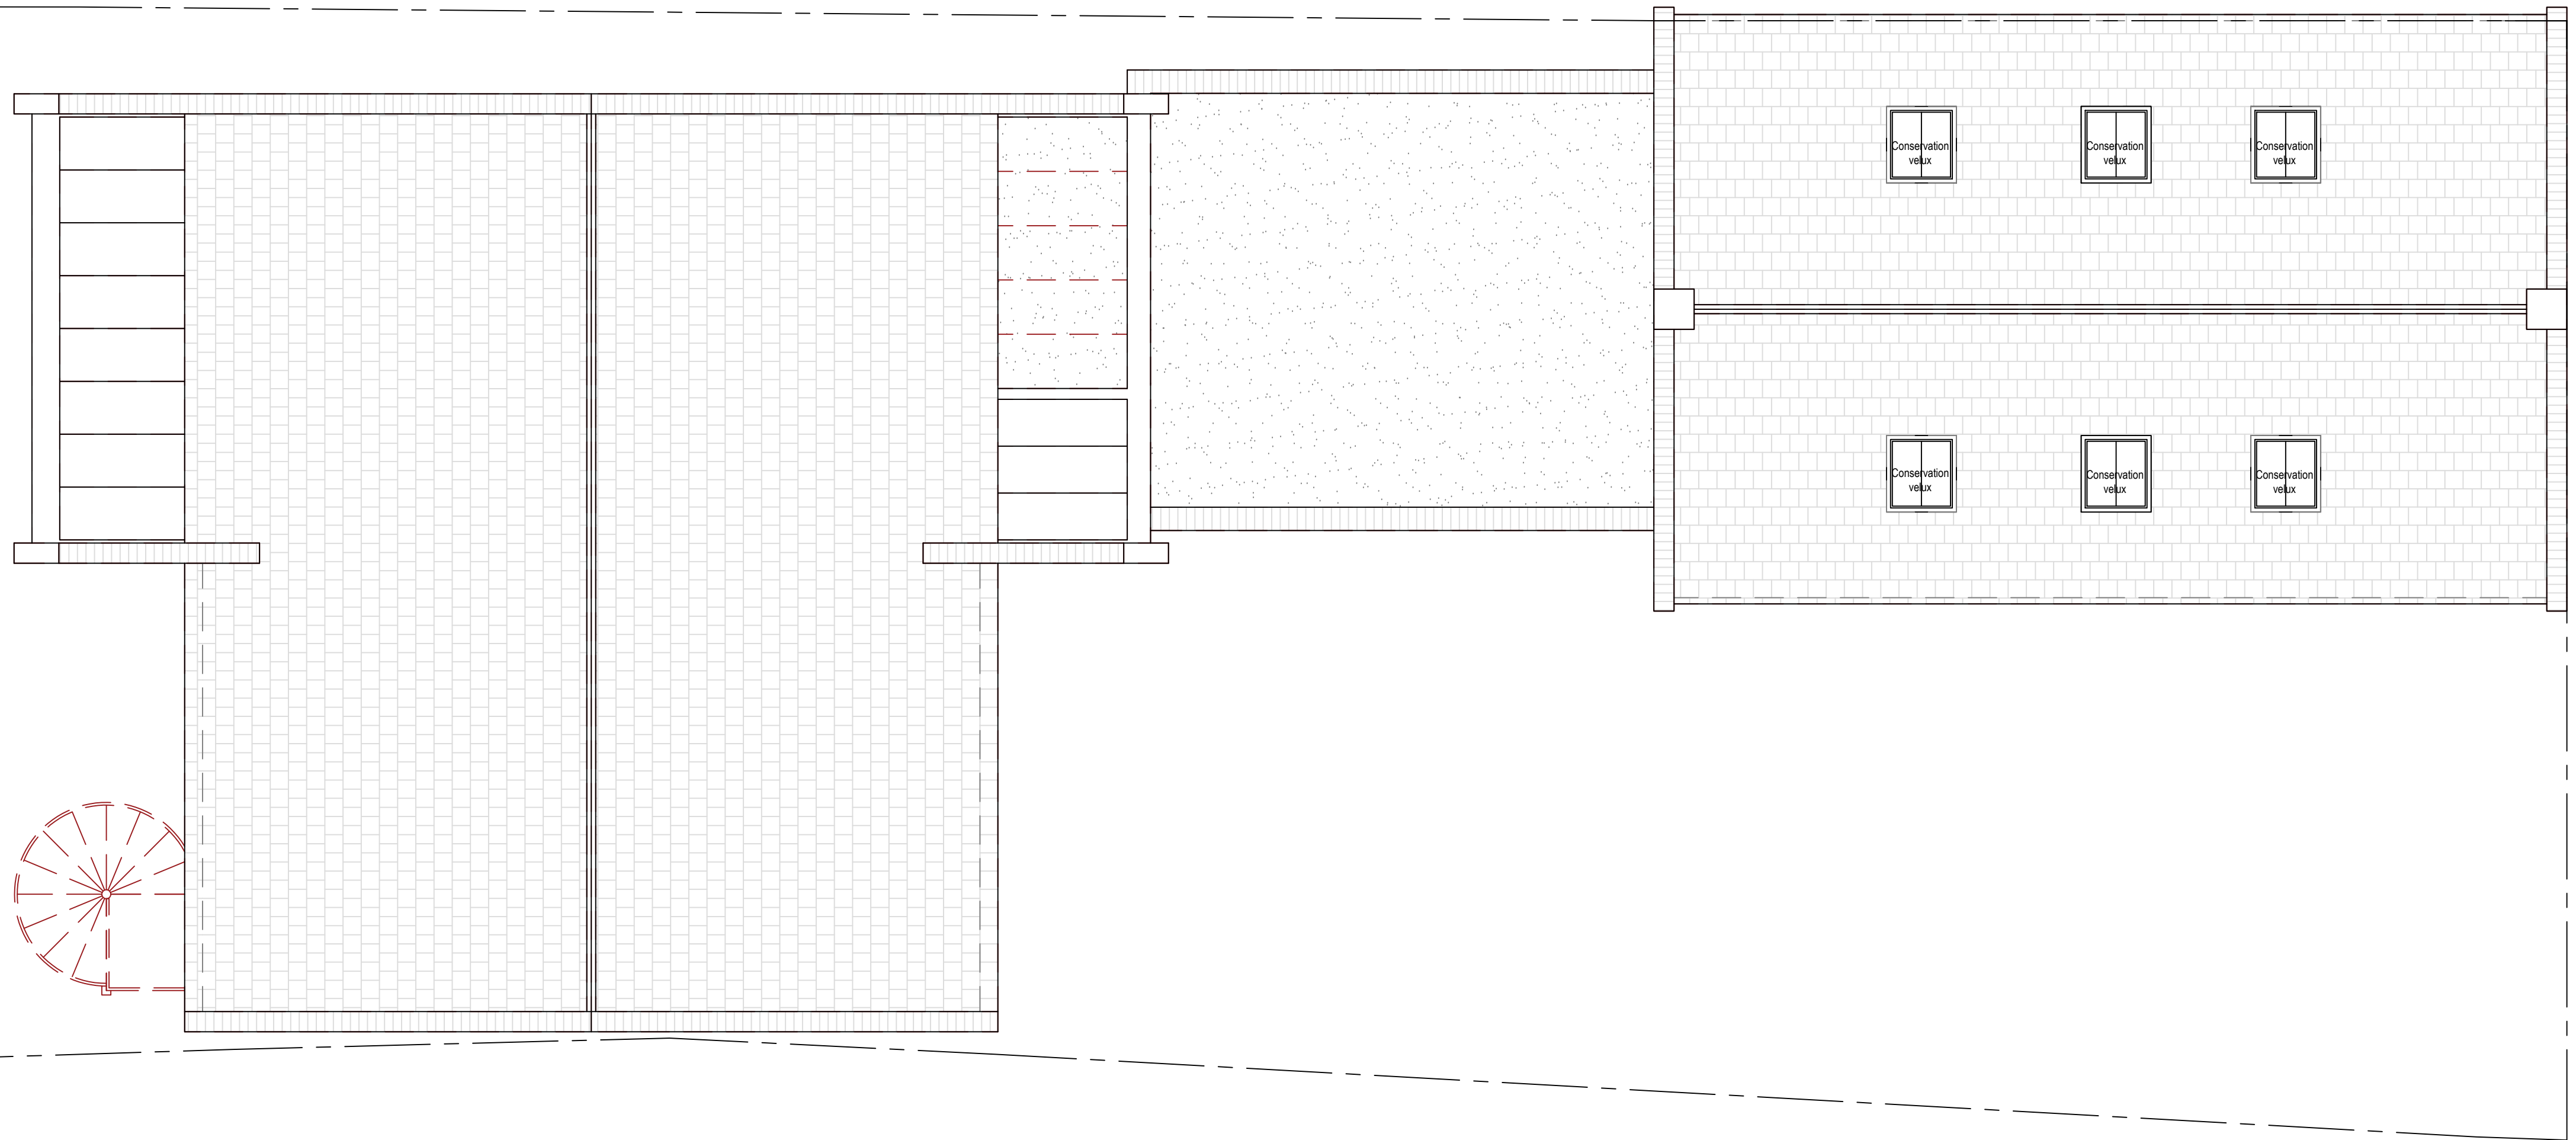
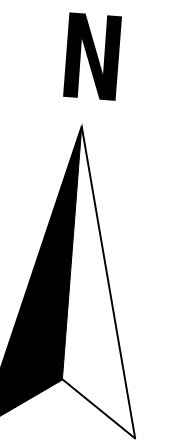


Proposed Roof Plan

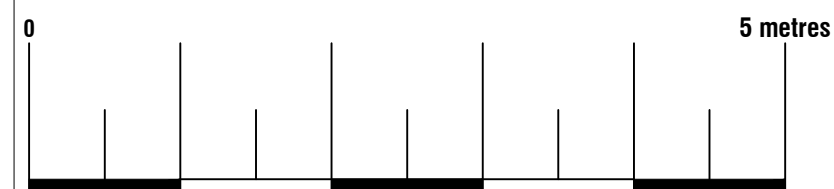


ArkiPlan Architectural Ltd • Enquiries@ArkiPlan.co.uk
Lytchett House, 13 Freeland Park, Wareham Road, Poole, Dorset, BH16 6FA

Site	Burr Hall, Chiltern View Road, Uxbridge UB8 2PF	Date	27.03.2025		
		Sheet	25-0710	D08	REV 0
		Job	Flat Conversion		
		Scale	1:50 @A1, 1:100 @A3		
Title Number	MX299371	Title	As Shown		

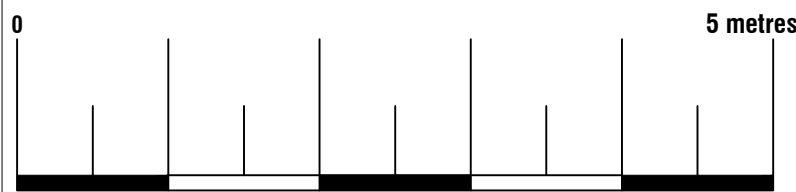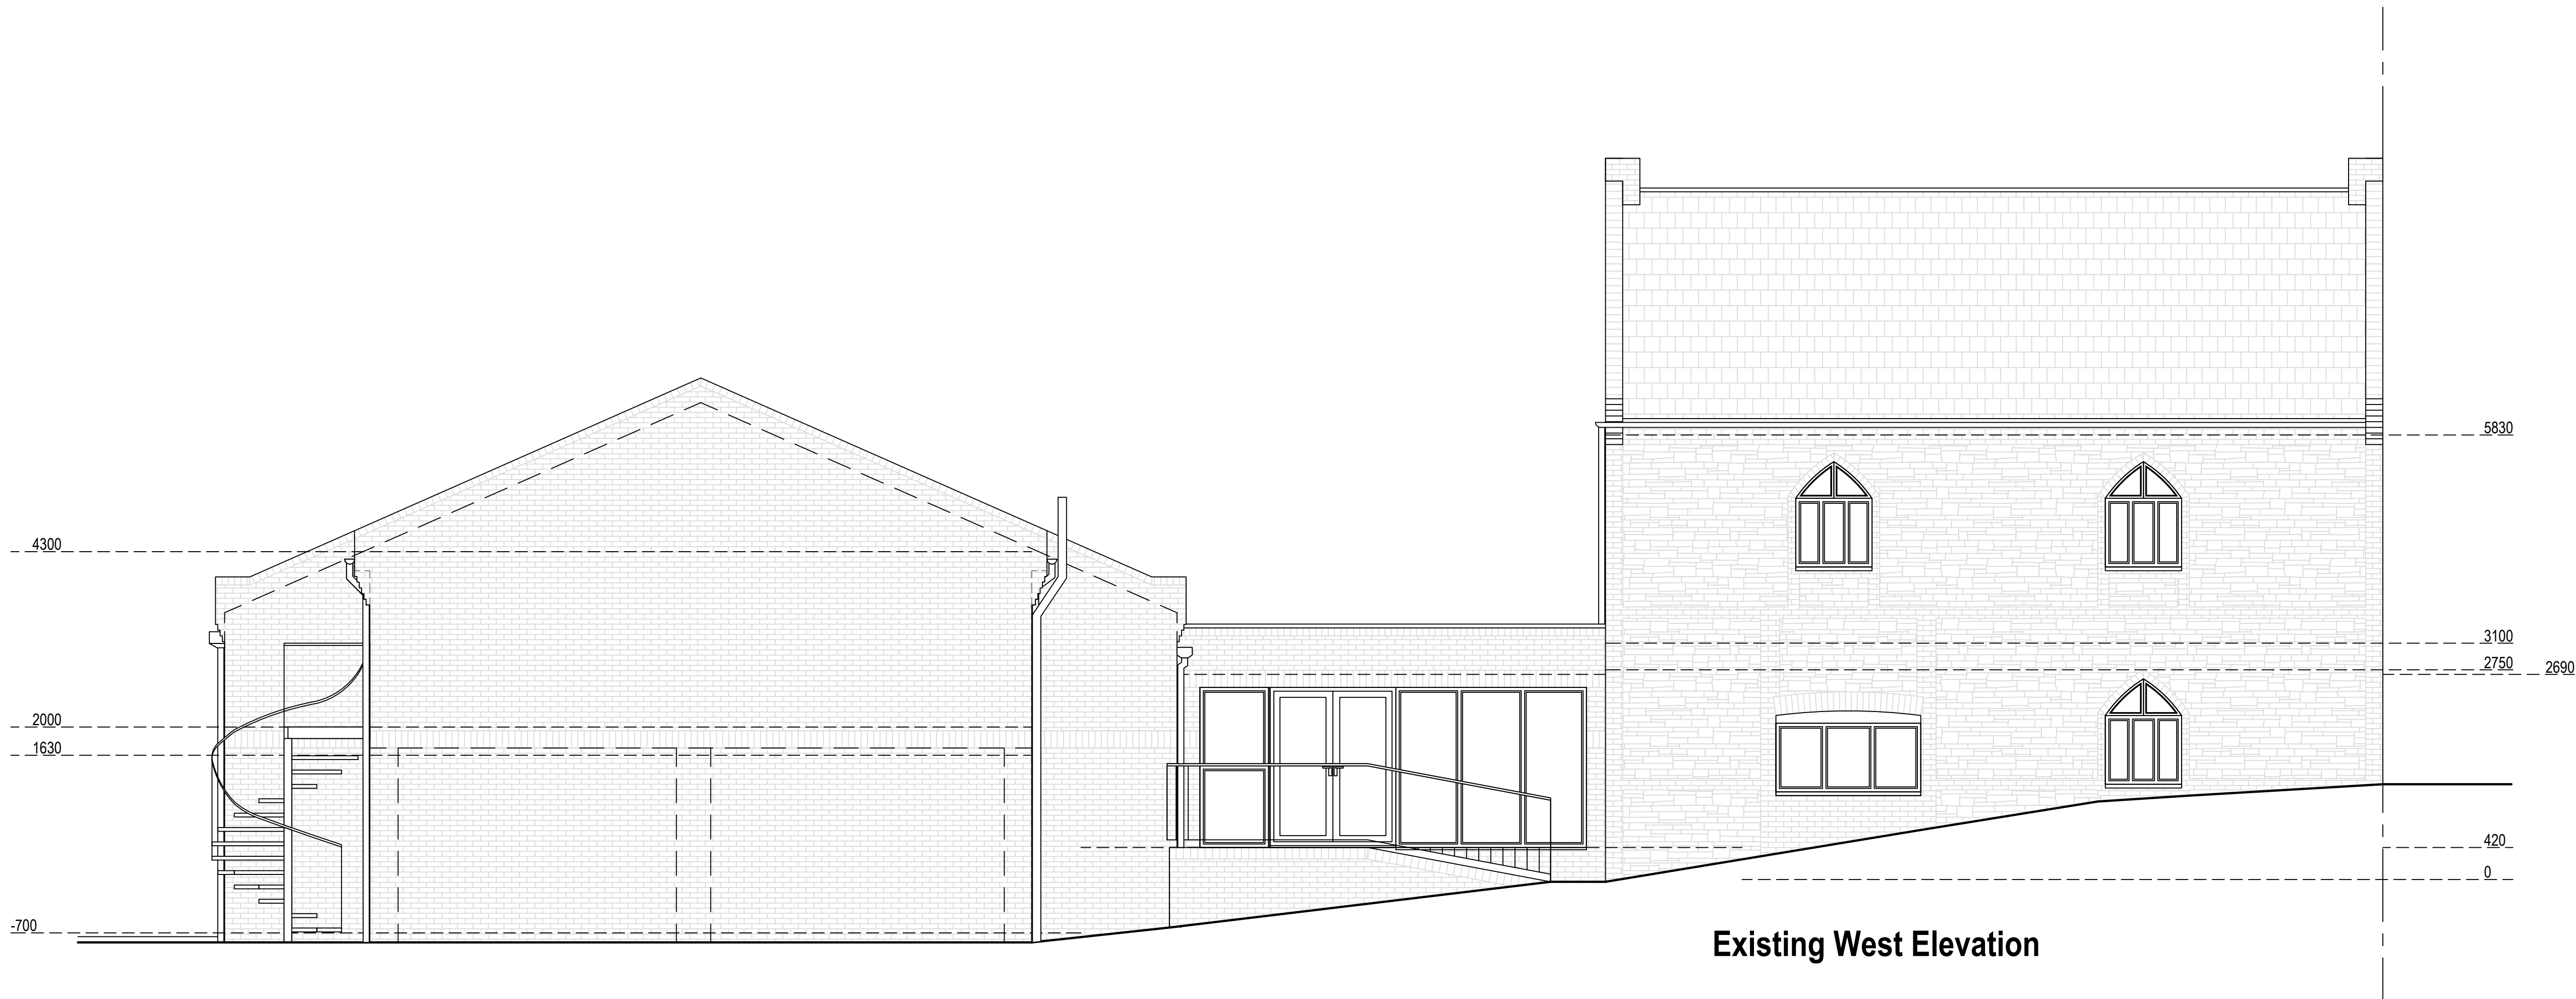

Arkiplan ArkiPlan Architectural Ltd • Enquiries@ArkiPlan.co.uk Lytchett House, 13 Freeland Park, Wareham Road, Poole, Dorset, BH16 6FA			
Site	Burr Hall, Chiltern View Road, Uxbridge UB8 2PF	Date	27.03.2025
		Sheet	25-0710 D09 REV 0
		Job	Flat Conversion
Title Number	MX299371	Scale	1:50 @A1, 1:100 @A3
		Title	As Shown

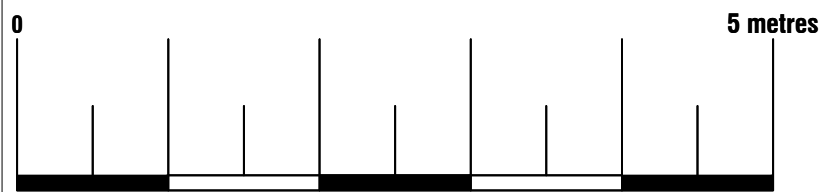


Proposed Materials:
Walls: Brick (to match existing)
Pitched roof: Tile (to match existing)
Flat roof: Ply membrane (to match existing)
Windows: Double glazed (to match existing)
Skylights: Size as indicated (not protruding more than 150mm above the existing roof plane)

Arkiplan

ArkiPlan Architectural Ltd • Enquiries@ArkiPlan.co.uk
Lytchett House, 13 Freeland Park, Wareham Road, Poole, Dorset, BH16 6FA


Site	Burr Hall, Chiltern View Road, Uxbridge UB8 2PF	Date	27.03.2025		
		Sheet	25-0710	D10	REV 0
		Job	Flat Conversion		
		Scale	1:50 @A1, 1:100 @A3		
Title Number	MX299371	Title	As Shown		

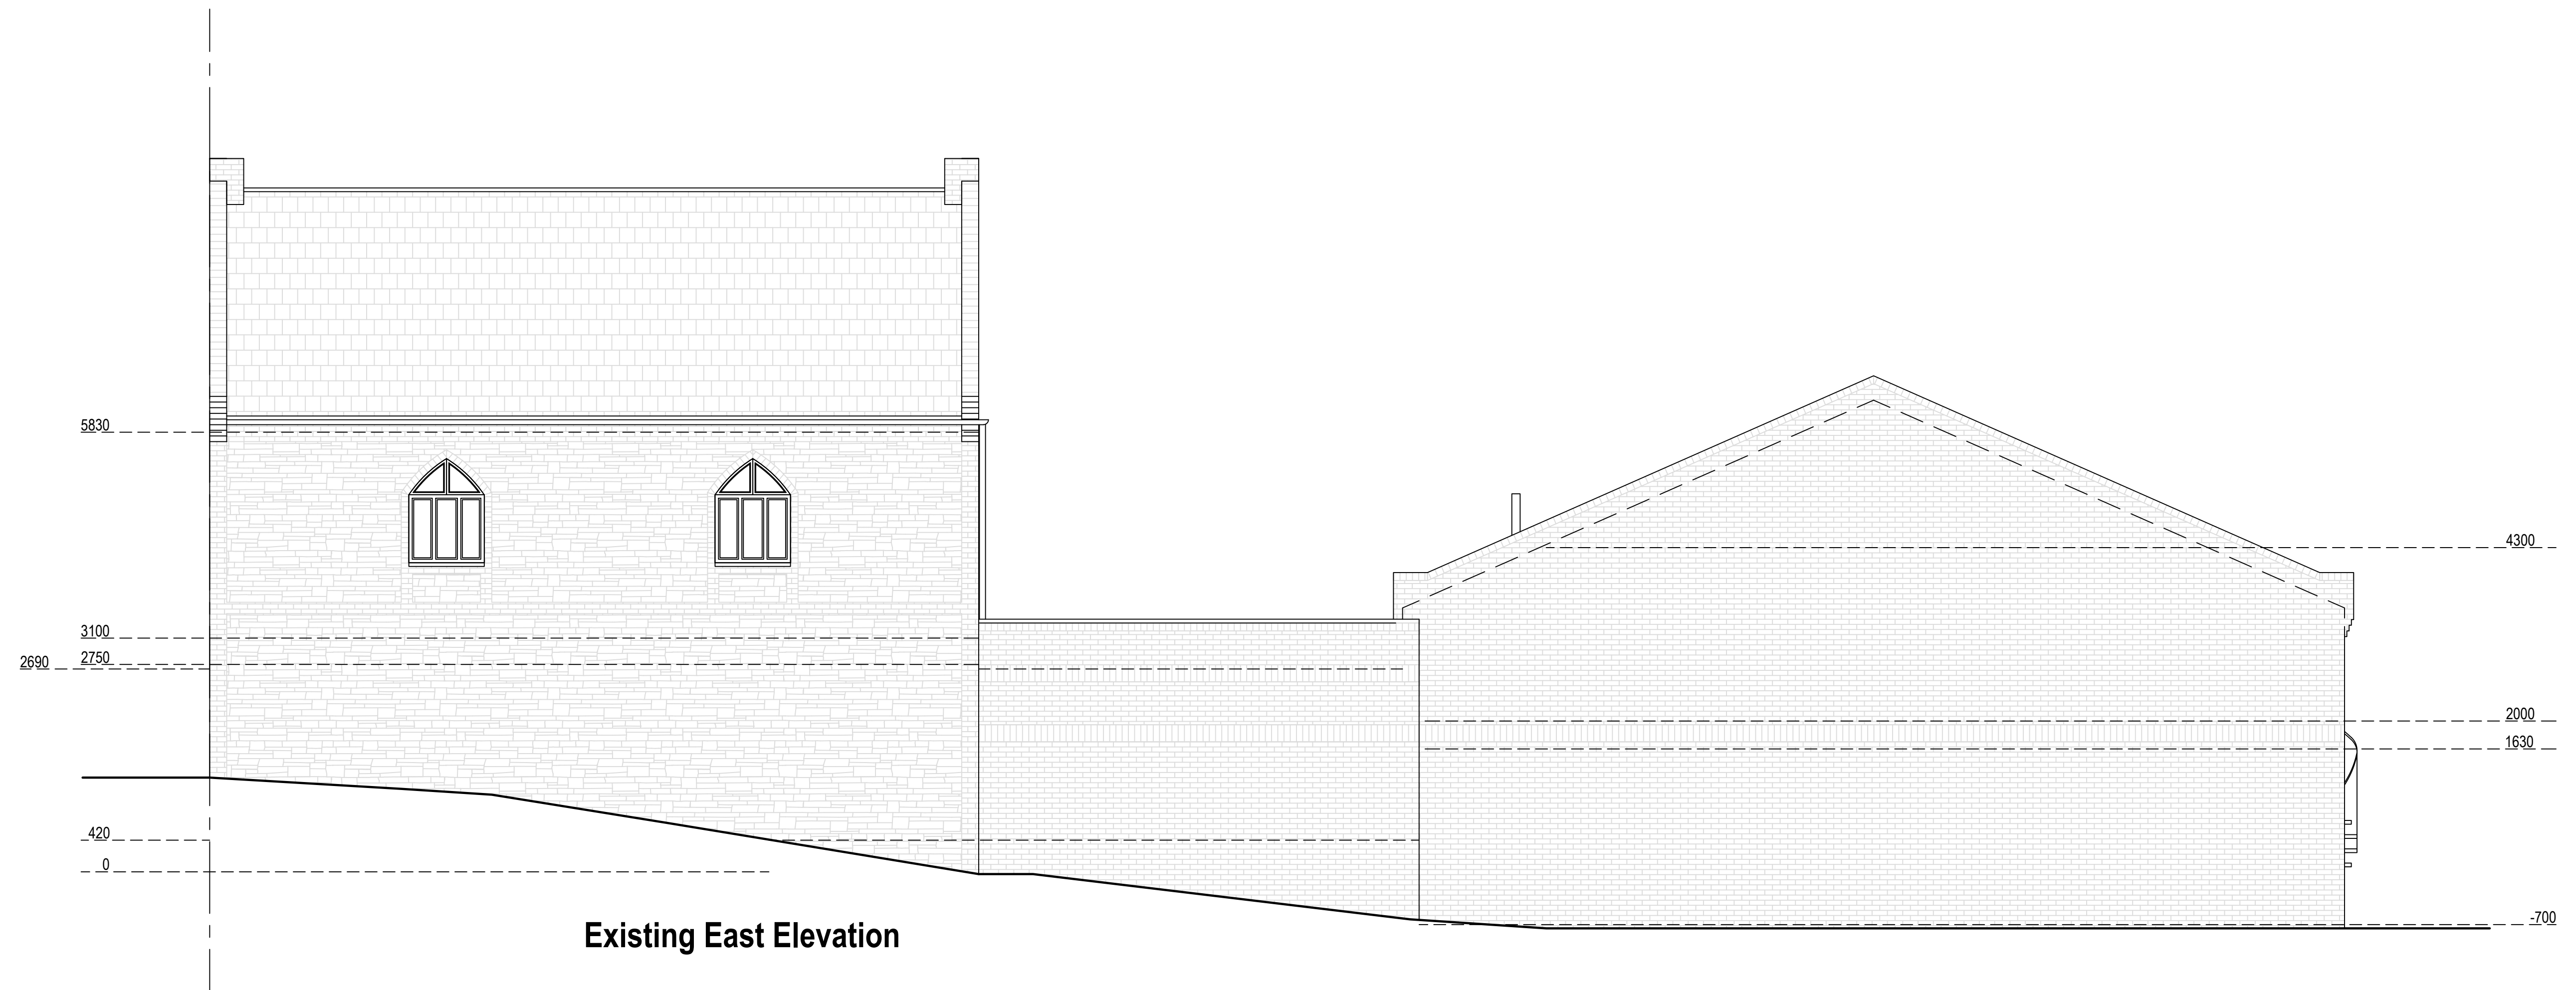



Existing East Elevation



Existing North Elevation

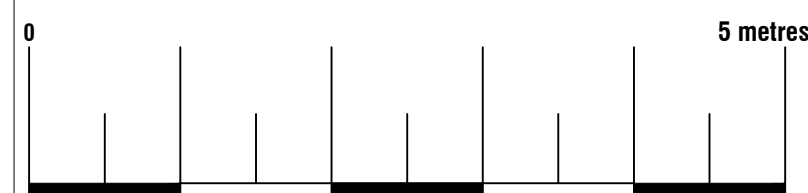

Arkiplan ArkiPlan Architectural Ltd • Enquiries@ArkiPlan.co.uk Lytchett House, 13 Freeland Park, Wareham Road, Poole, Dorset, BH16 6FA			
Site	Burr Hall, Chiltern View Road, Uxbridge UB8 2PF	Date	27.03.2025
		Sheet	25-0710 D11 REV 0
		Job	Flat Conversion
Title Number	MX299371	Scale	1:50 @A1, 1:100 @A3
		Title	As Shown

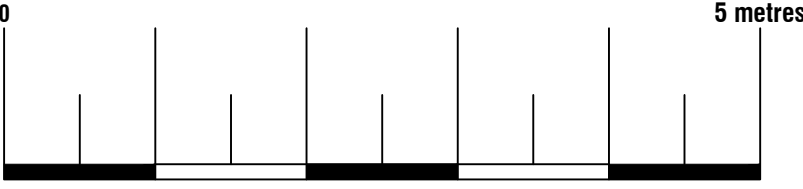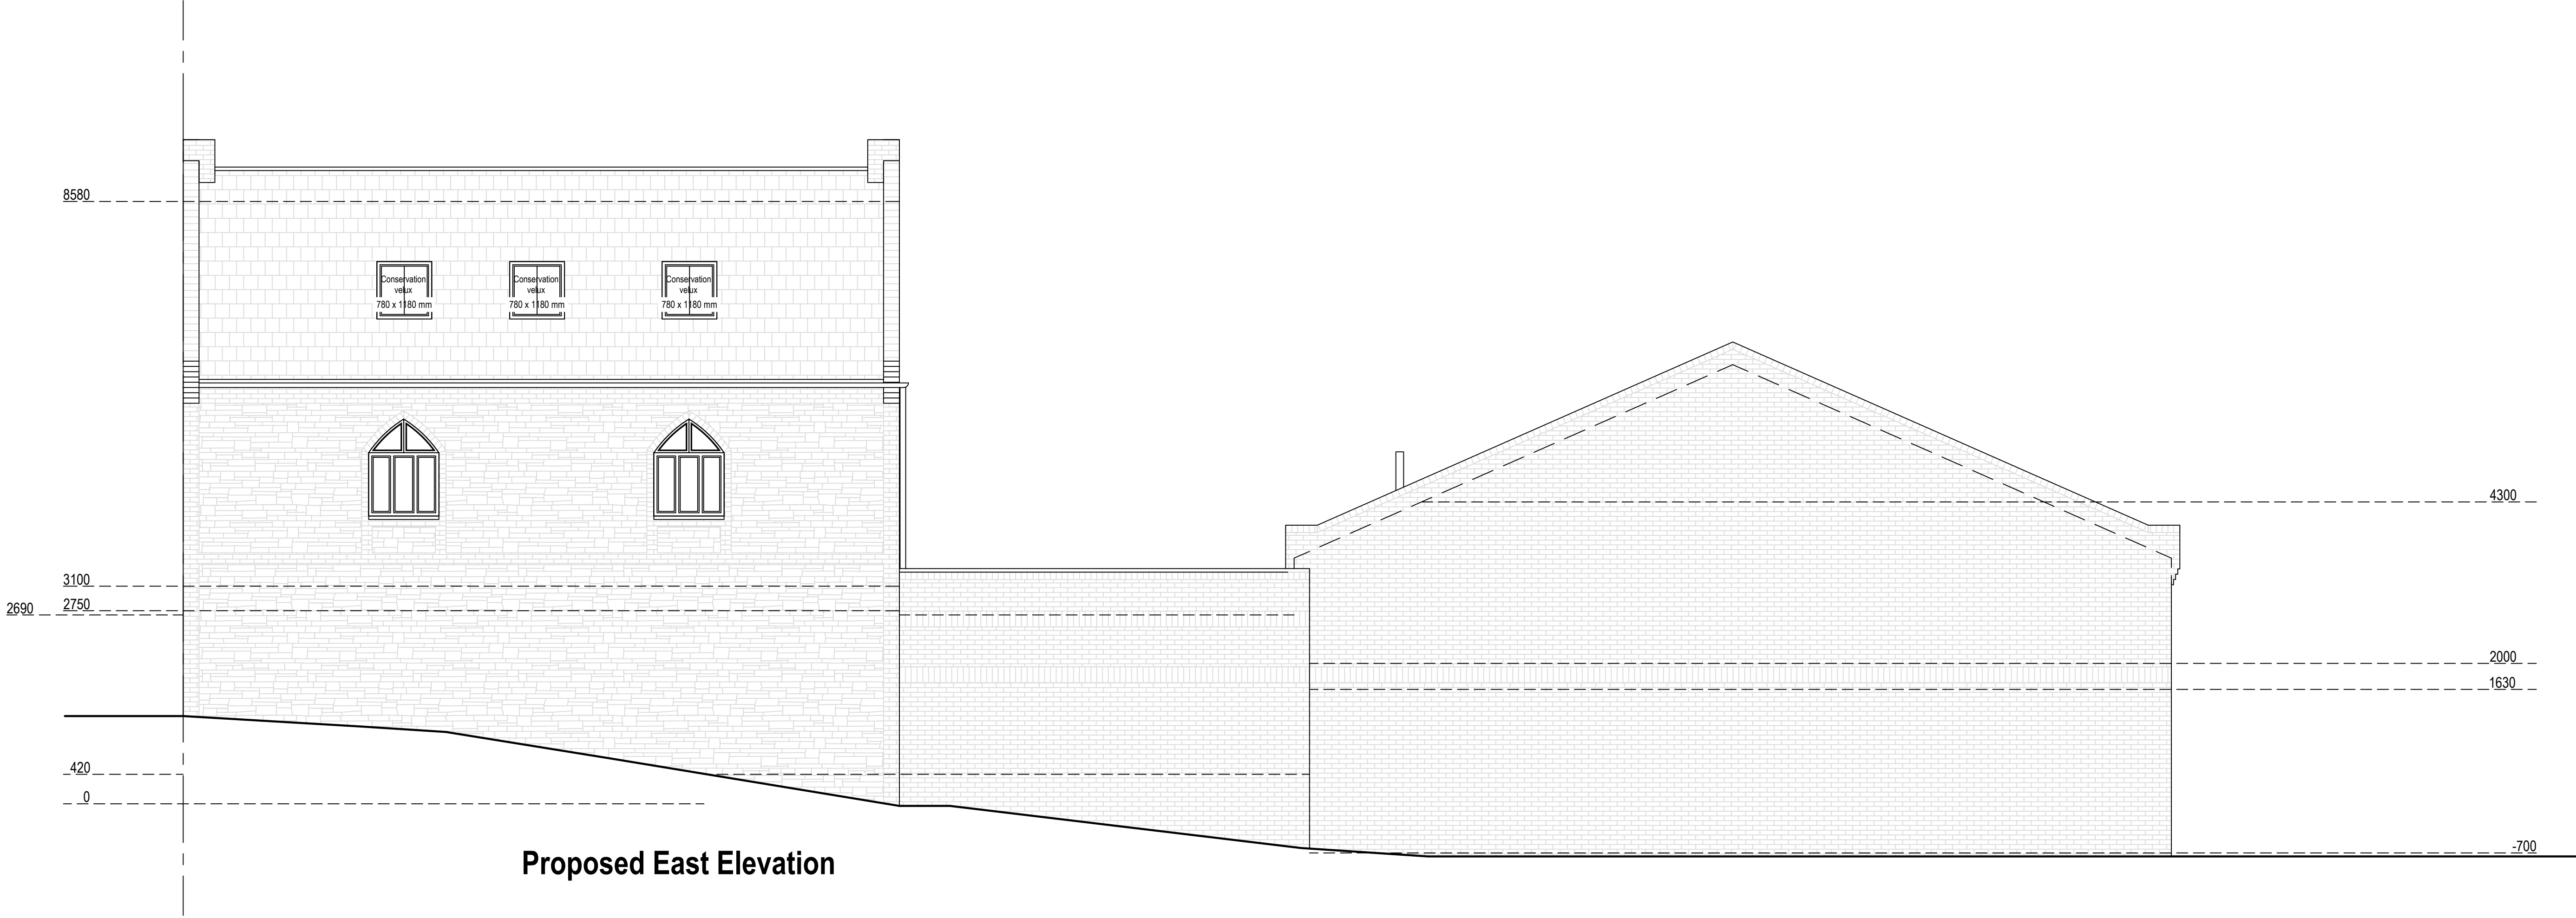

Proposed Materials:
Walls: Brick (to match existing)
Pitched roof: Tile (to match existing)
Flat roof: Ply membrane (to match existing)
Windows: Double glazed (to match existing)
Skylights: Size as indicated (not protruding more than 150mm above the existing roof plane)

Arkiplan ArkiPlan Architectural Ltd • Enquiries@ArkiPlan.co.uk Lytchett House, 13 Freeland Park, Wareham Road, Poole, Dorset, BH16 6FA			
Site	Burr Hall, Chiltern View Road, Uxbridge UB8 2PF	Date	27.03.2025
		Sheet	25-0710 D12 REV 0
		Job	Flat Conversion
Title Number	MX299371	Scale	1:50 @A1, 1:100 @A3
		Title	As Shown