

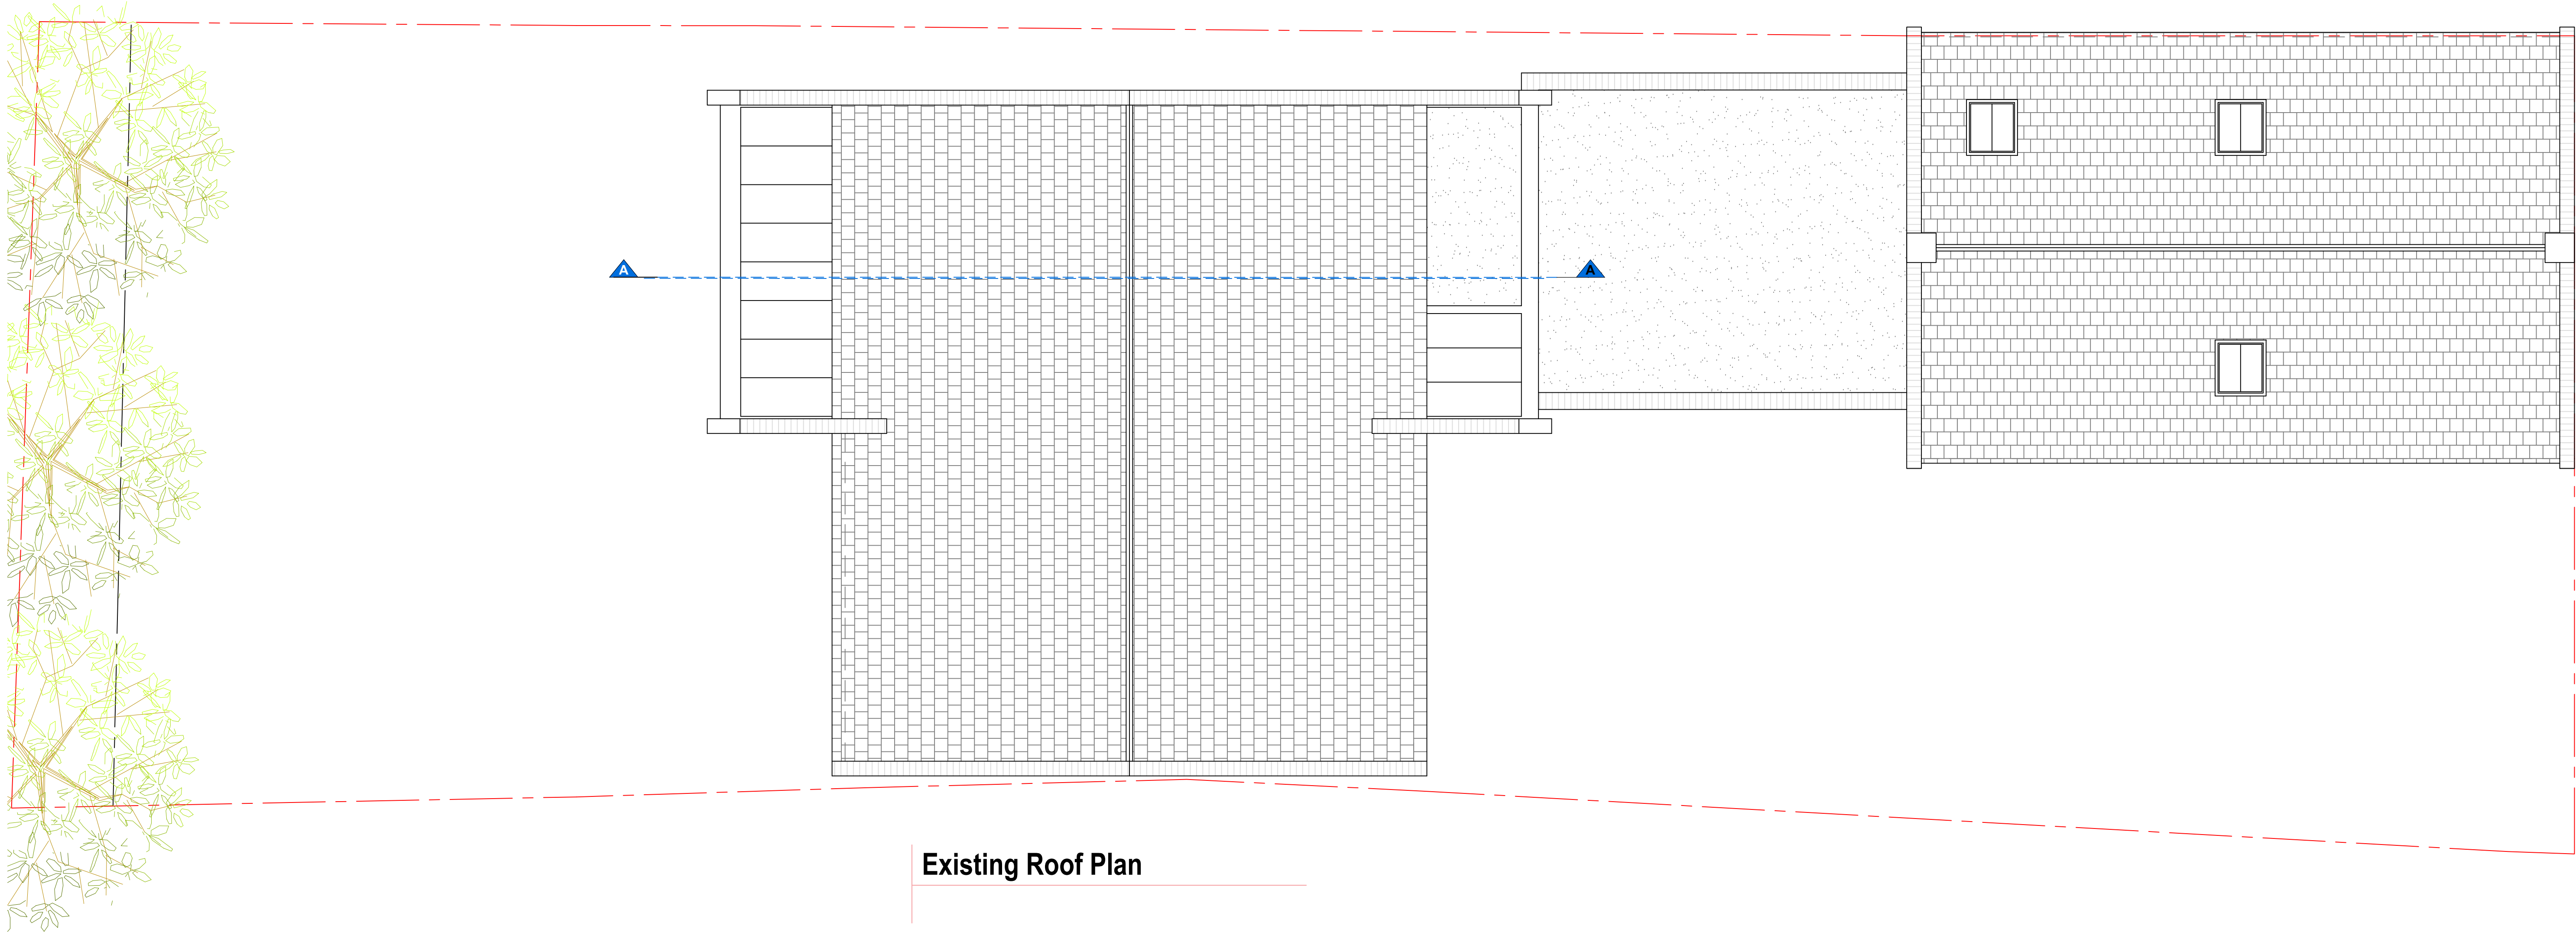


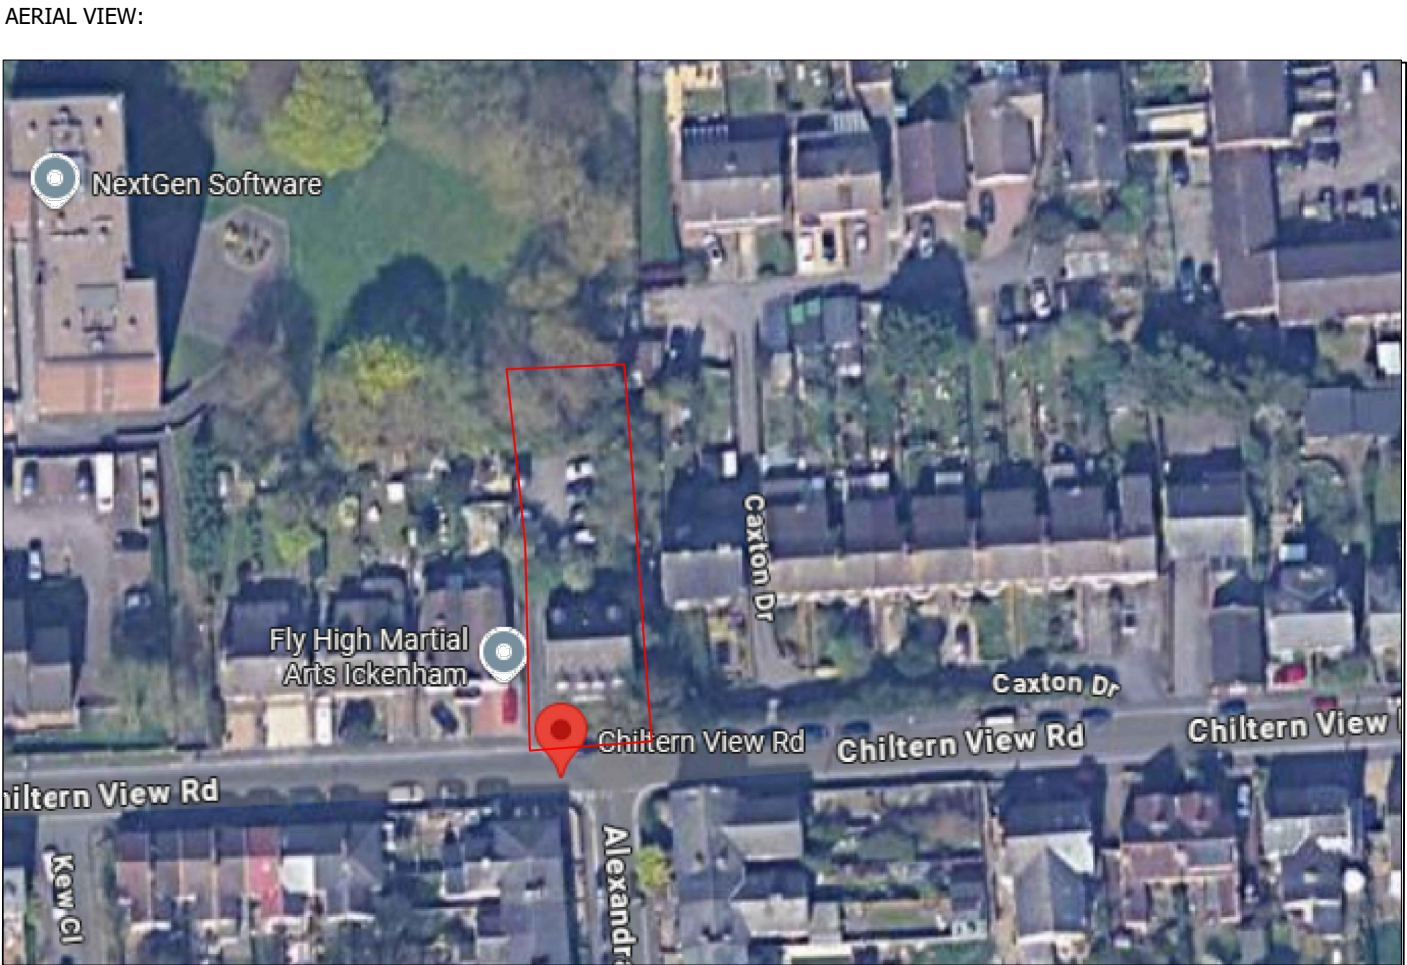

Existing Roof Plan

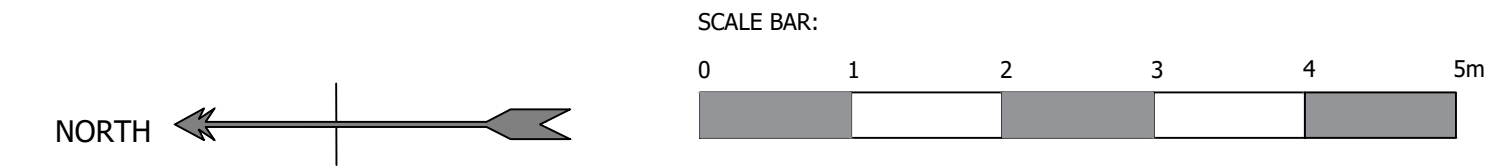

DRAWING KEY:

	Application Site Boundary		Areas Demolished / Altered
	Brick finish		Flat Roof
	Stone finish		Pavement
	Rendered finish		New Exterior Walls / Separation Walls
	Tiled Roof		New Interior Walls
	Existing Trees		

Client:	Drawing Name:	Drawing Scale:
Mr A. Daddar	Existing Roof	1:50 at A1
Site Address:	Drawing Number:	Drawn By:
Burr Hall Chiltern View Road Uxbridge UB8 2PF	ARL/PL/BH/ D05	KAH
	Date:	Revision Number:
	19-09-2025	0
Alden Rose Ltd 11 Mount View Billericay Essex CM11 1HB T 01277 651000 W www.aldenrose.co.uk E enquiries@aldenrose.co.uk Designing for a Carbon Free World CERTIFIED PASSIVE HOUSE CONSULTANT		