



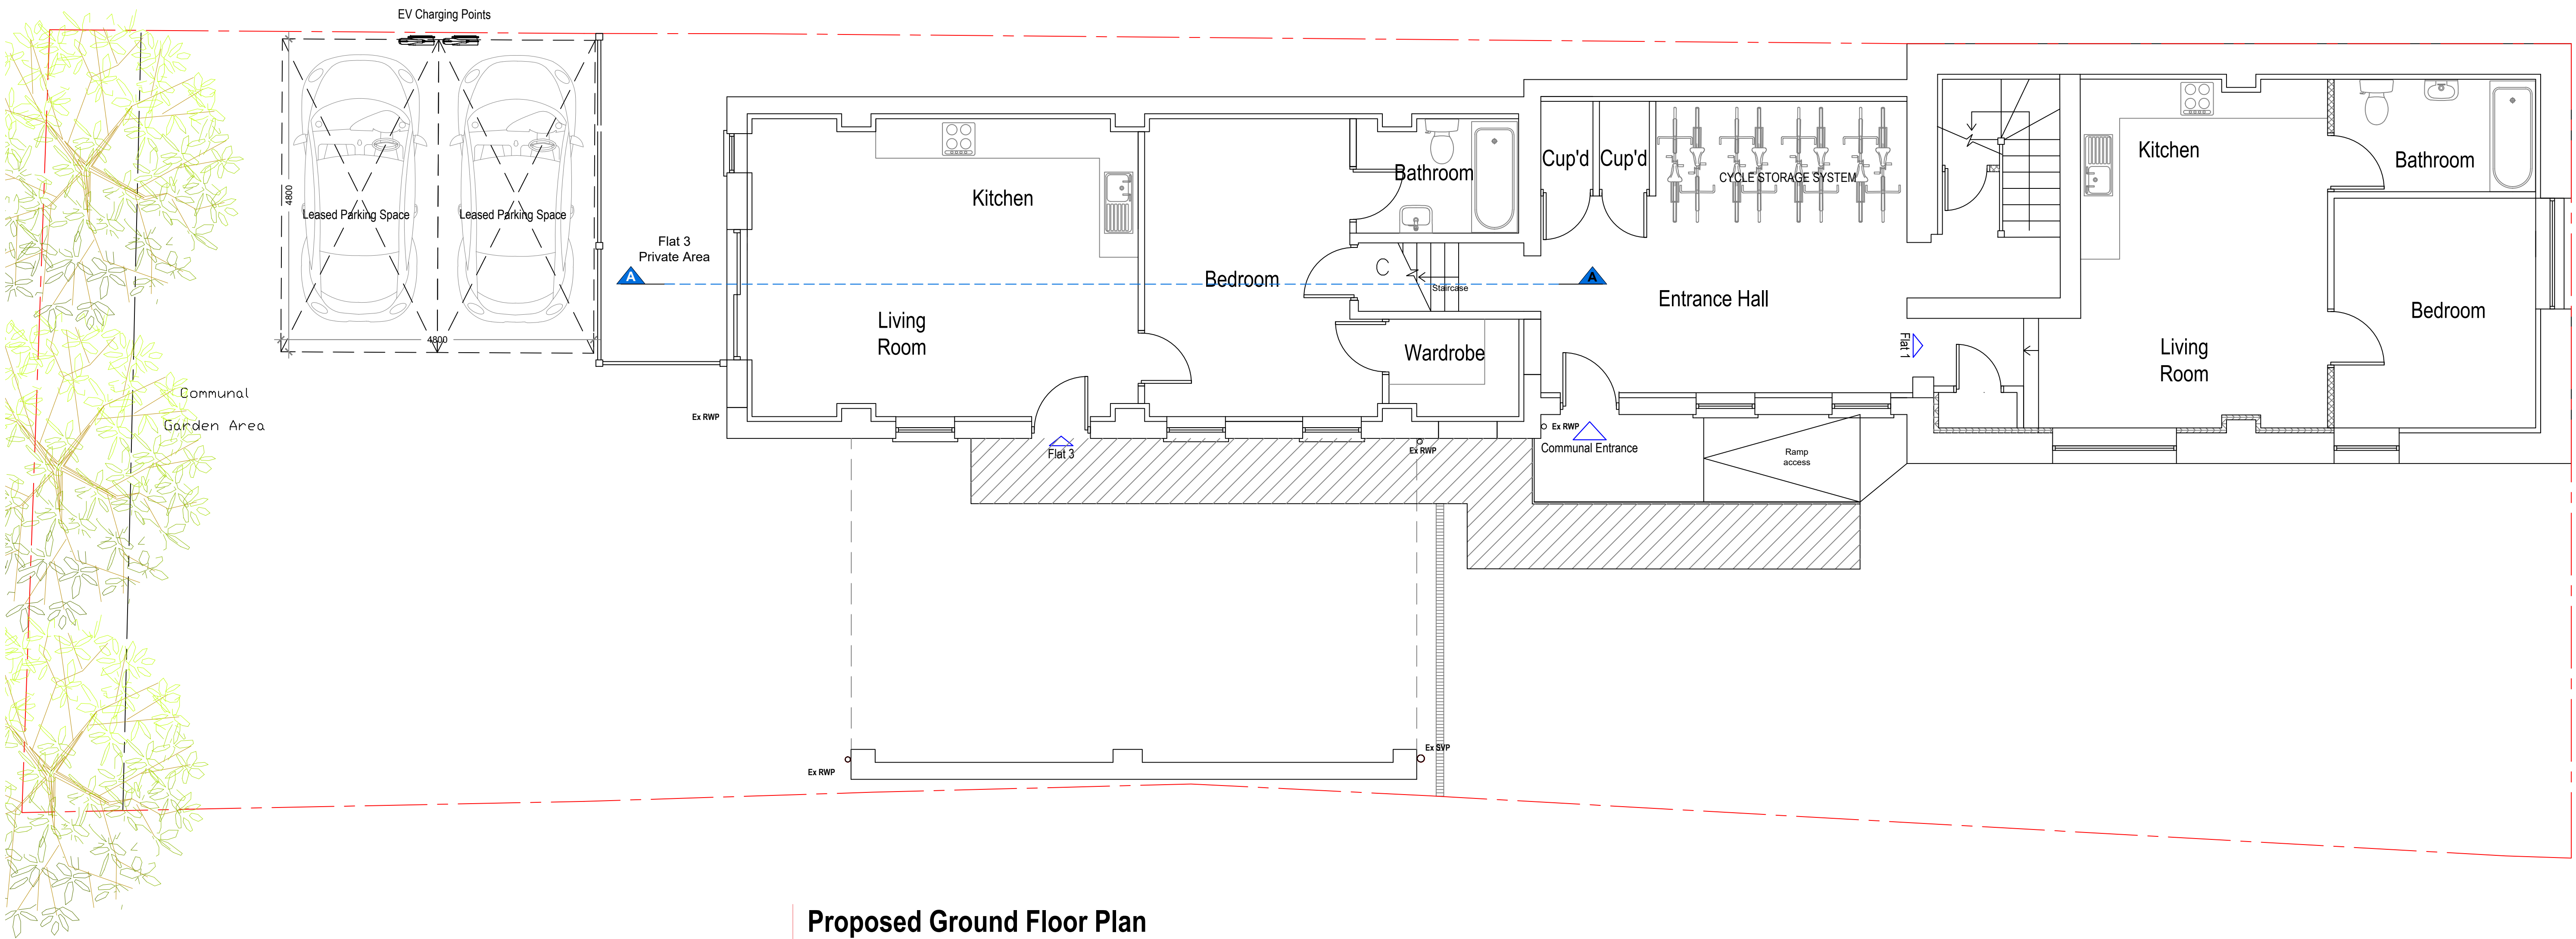


Proposed Ground Floor Plan


Area: 136.64m2 - Additional Area: 0.00m2

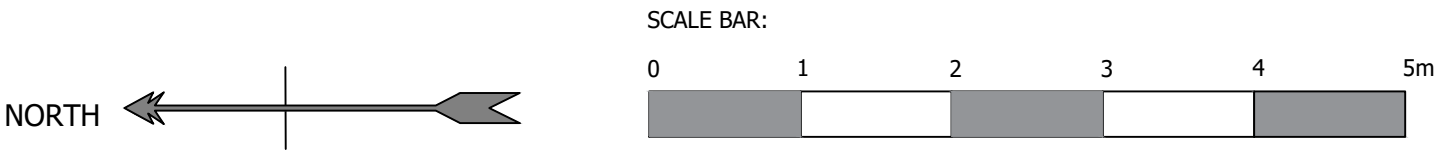

AERIAL VIEW:

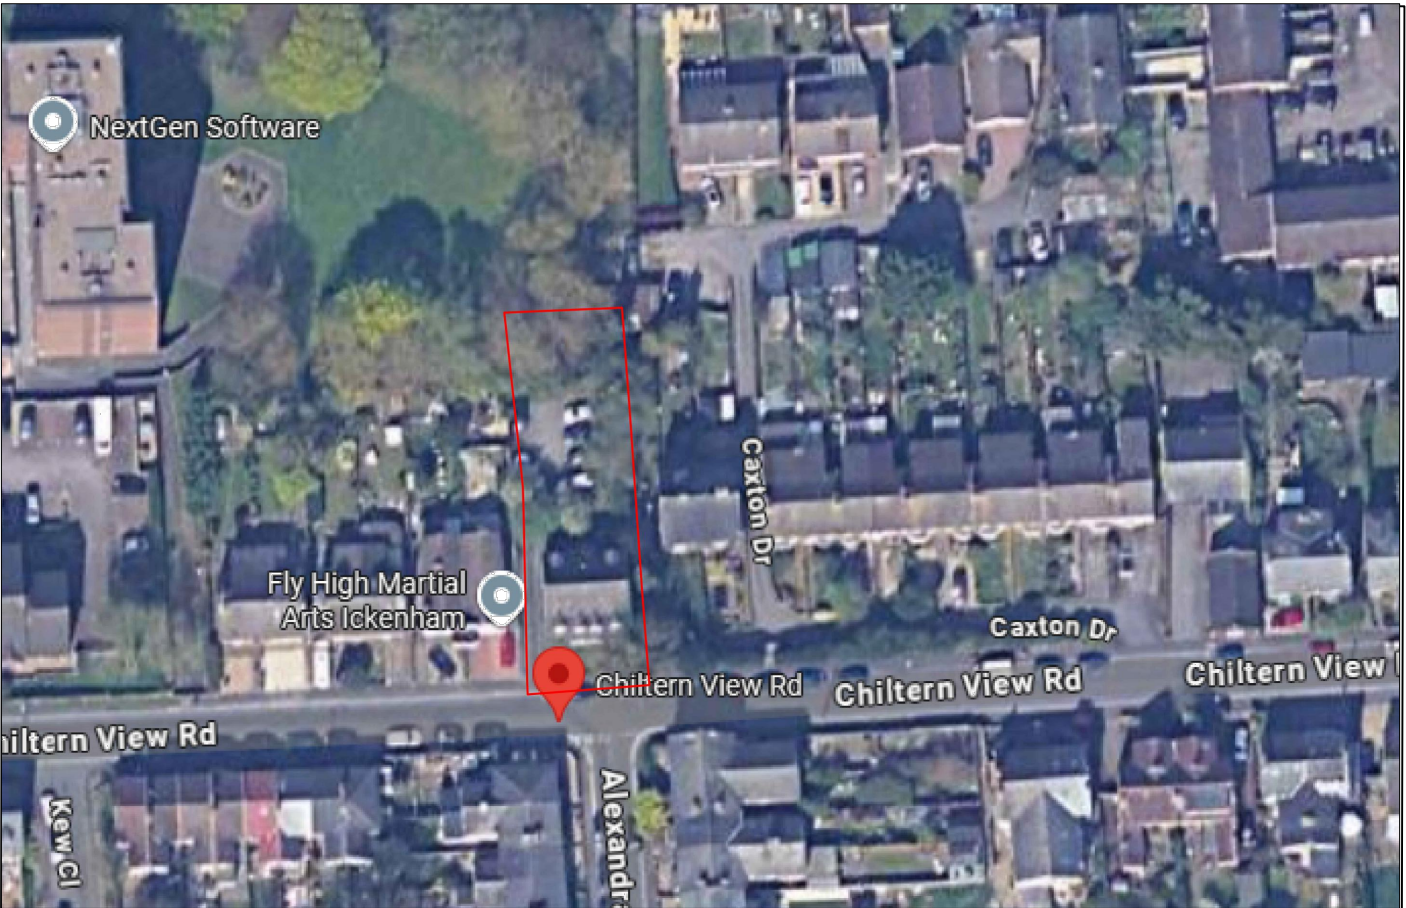

DRAWING KEY:

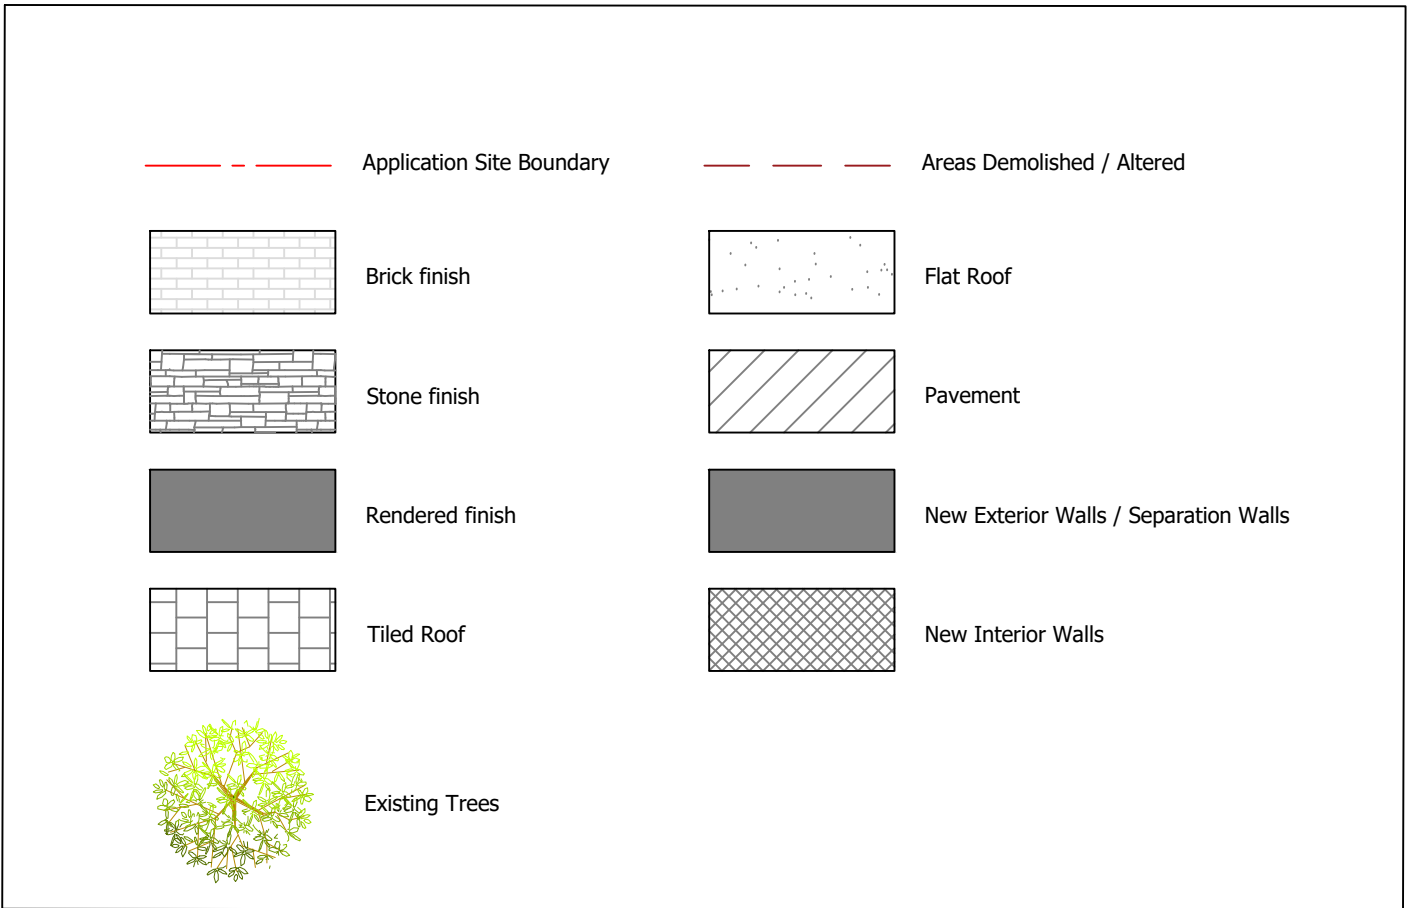

Client: Mr A. Daddar	Drawing Name: Proposed Ground Floor	Drawing Scale: 1:50 at A1
Site Address: Burr Hall Chiltern View Road Uxbridge UB8 2PF	Drawing Number: ARL/PL/BH/ D08	Drawn By: KAH
	Date: 19-09-2025	Revision Number: 0
Alden Rose Ltd 11 Mount View Billersey Essex CM11 1HB T 01277 651000 W www.aldenrose.co.uk E enquiries@aldenrose.co.uk Designing for a Carbon Free World CERTIFIED PASSIVE HOUSE CONSULTANT		