

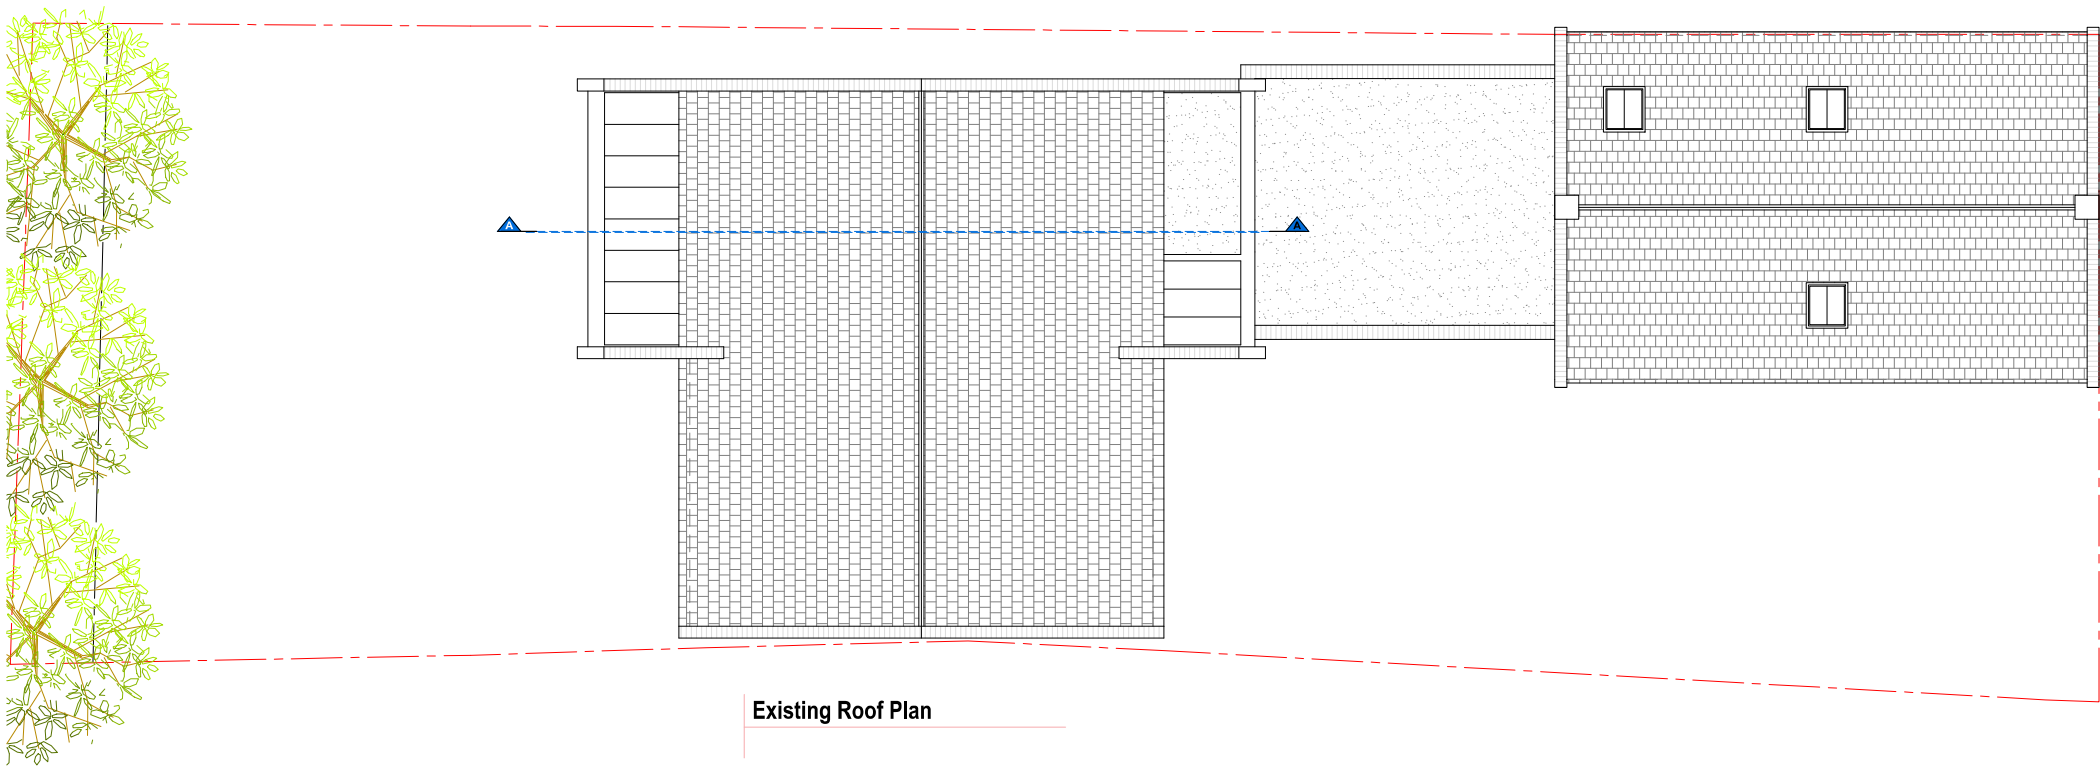


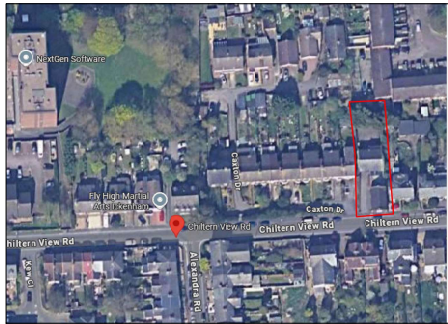

Existing Roof Plan

 

DRAWING KEY:

Application Site Boundary	Areas Demolished / Altered
Brick finish	Flat Roof
Stone finish	Pavement
Rendered finish	New Exterior Walls / Separation Walls
Tiled Roof	New Interior Walls
Existing Trees	

Client:	Drawing Name:	Drawing Scale:
Mr A. Daddar	Existing Roof	1:50 at A1
Site Address:	Drawing Number:	Drawn By:
Burr Hall Chiltern View Road Uxbridge UB8 2PF	ARL/PL/BH/ D05	KAH
	Date:	Revision Number:
	19-09-2025	0
 Alben Rose Ltd 11 Mount View Bilberray Essex CM11 1JH T 01277 651000 W www.albenrose.co.uk E enquiries@albenrose.co.uk  Designing for a Carbon Free World CERTIFIED PASSIVHAUS CONSULTANT		