


**Proposed Ground Floor
Extension**

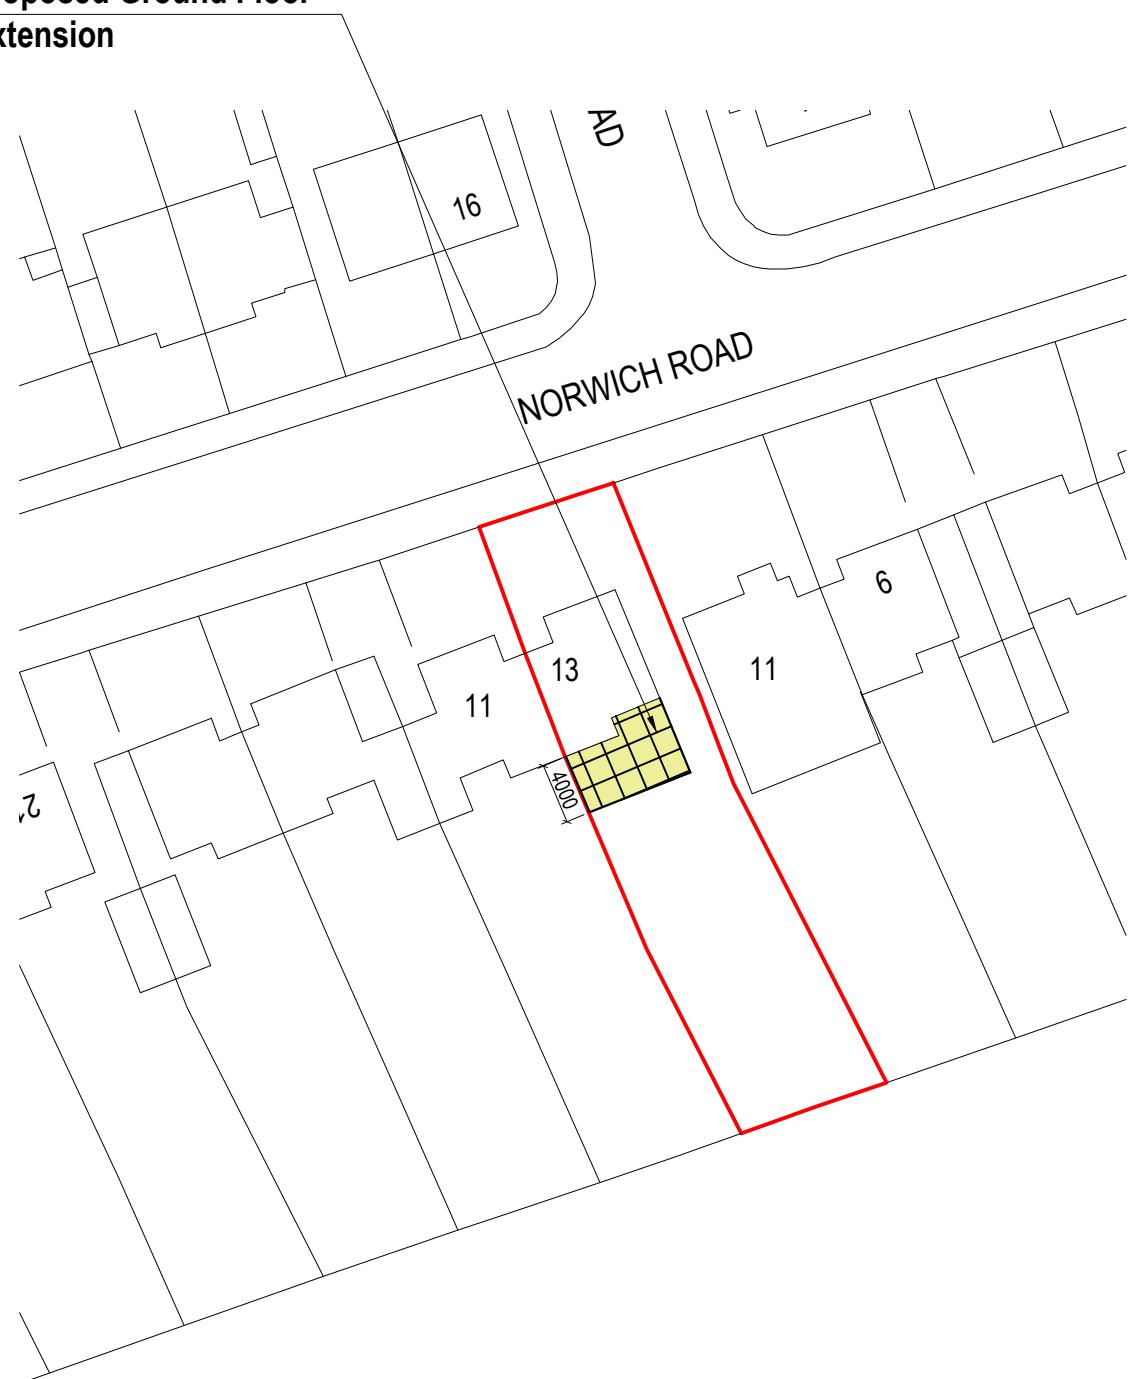

Block Plan



Site Location



V - Design

Website: V-Design CAD Services Ltd
Email Address: info@vdesigncad.co.uk

IMPORTANT NOTES:

Dimensions to be verified on site
DO NOT SCALE FROM THIS DRAWING.
Any areas indicated on this drawing are for guidance only.
No responsibility is taken for their accuracy.

This drawing is the property of **V-DESIGN CAD Services Ltd**
Copyright is reserved by them and the drawing is issued
on the condition that it is not copied, reproduced, retained or
disclosed to any unauthorized person, either wholly or in part
without the consent in writing of **V-DESIGN CAD Services Ltd**

Email: vishal.p@vdesigncad.co.uk Mobile: 07971083395

PROJECT:

13 Norwich Road
Pinner,
Northwood,
HA6 1ND

LEGENDS:

EXISTING:	PROPOSED:
Existing Wall	Proposed Wall
Internal Wall	Internal Wall
Site Boundary	Site Boundary
Windows	Windows
Doors	Doors

Drawing Title:

Block and Location Plans

Scale: 1:500, 1:1250 | Paper Size: A3

REVISION/ COMMENTS :


No:	Comments:	Date:



Drawn By: JM

Job Ref: 25081

Date: Aug 2025

Drawing No. PL - 01REV-A

 

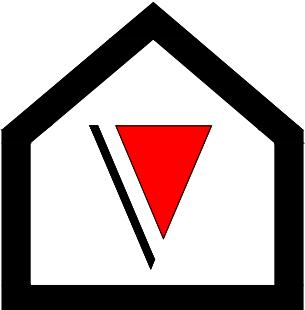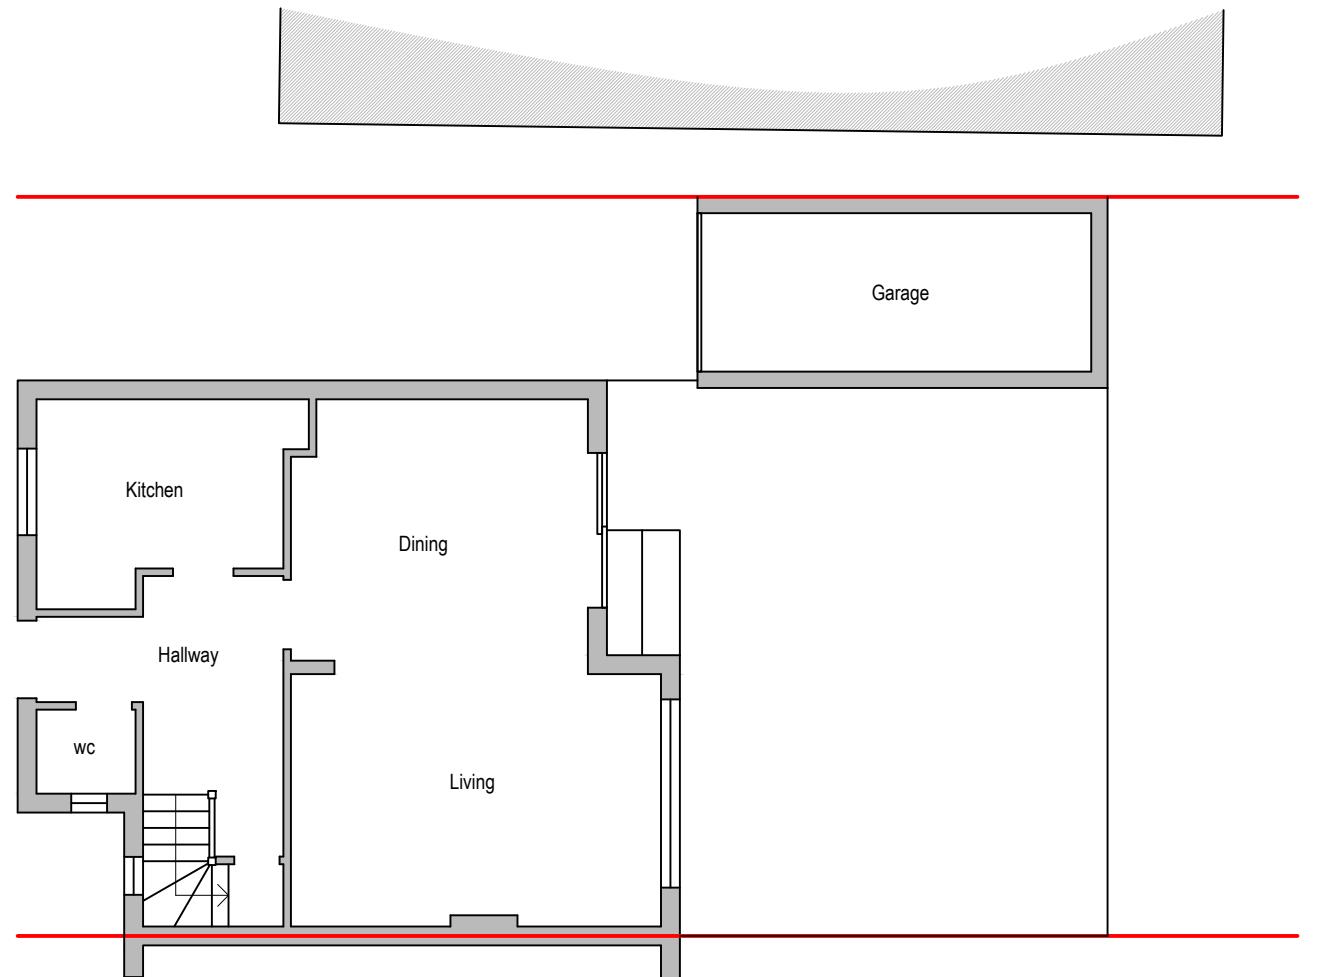

V - Design

Company: V-Design CAD Services Ltd
 Website: www.vdesigncad.co.uk
 Email Address: info@vdesigncad.co.uk
 Tel : +44 20 3488 4890
 Mobile: +44 7312015617

IMPORTANT NOTES:
 Dimensions to be verified on site
 DO NOT SCALE FROM THIS DRAWING.
 Any areas indicated on this drawing are for guidance only.
 No responsibility is taken for their accuracy.

This drawing is the property of **V-DESIGN CAD Services Ltd**. Copyright is reserved by them and the drawing is issued on the condition that it is not copied, reproduced, retained or disclosed to any unauthorized person, either wholly or in part without the consent in writing of **V-DESIGN CAD Services Ltd**.

ADDRESS:
 13 Norwich Road
 Pinner,
 Northwood,
 HA6 1ND


LEGENDS:


EXISTING:	PROPOSED:
Existing Wall	Cavity Wall
Internal Wall	Internal Wall
Site Boundary	Site Boundary
Windows	Windows
Doors	Doors

Drawing Title:
 Existing Plans
 Scale: 1:100 Paper Size: A3

REVISION/ COMMENTS :		
No:	Comments:	Date:

Drawn By: JM
 Job Ref: 25081
 Date: Aug 2025
 Drawing No. PL - 02

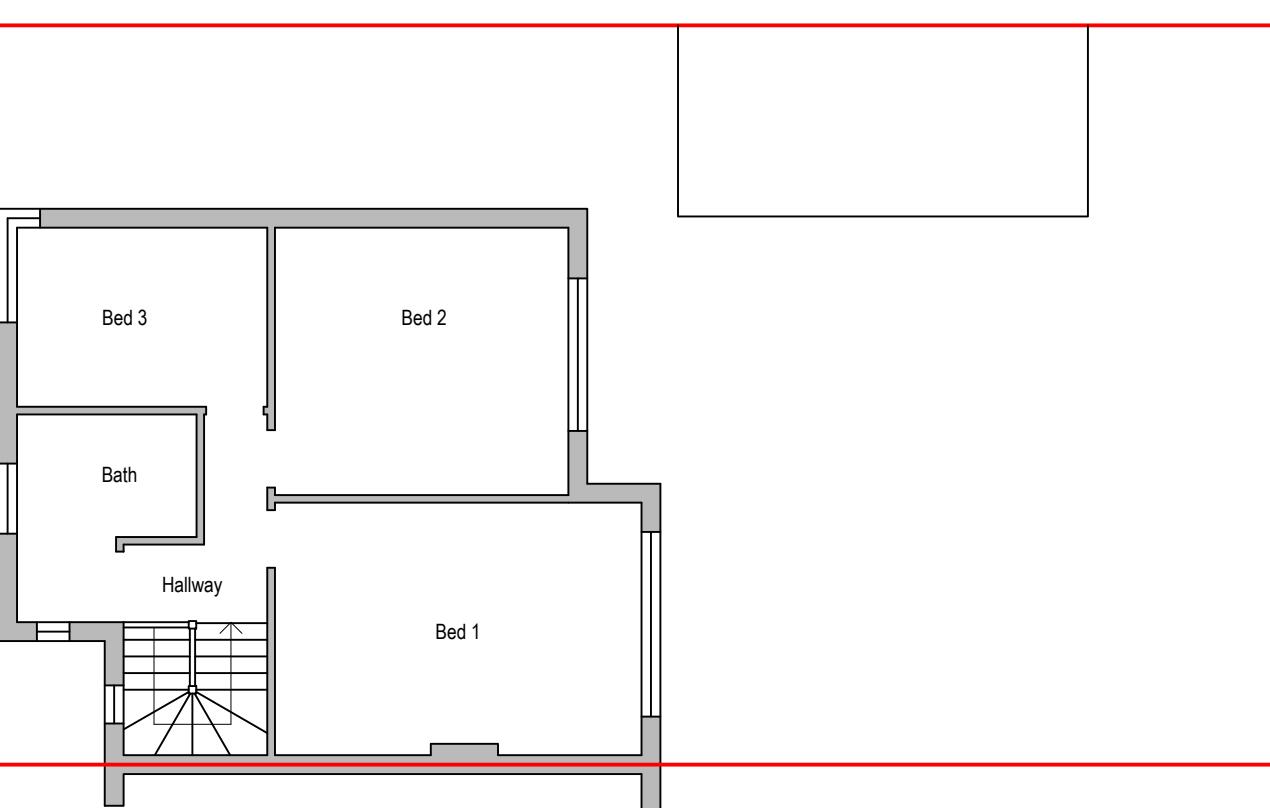

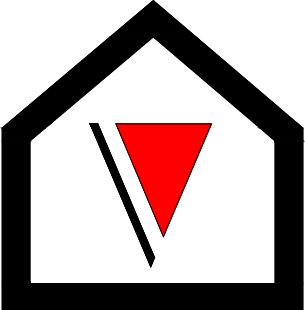

V - Design

Company: V-Design CAD Services Ltd
Website: www.vdesigncad.co.uk
Email Address: info@vdesigncad.co.uk
Tel : +44 20 3488 4890
Mobile: +44 7312015617

IMPORTANT NOTES:

Dimensions to be verified on site
DO NOT SCALE FROM THIS DRAWING.
Any areas indicated on this drawing are for guidance only.
No responsibility is taken for their accuracy.

This drawing is the property of **V-DESIGN CAD Services Ltd**. Copyright is reserved by them and the drawing is issued on the condition that it is not copied, reproduced, retained or disclosed to any unauthorized person, either wholly or in part without the consent in writing of **V-DESIGN CAD Services Ltd**.

ADDRESS:

13 Norwich Road
Pinner,
Northwood,
HA6 1ND

LEGENDS:

EXISTING:	PROPOSED:
Existing Wall	
Internal Wall	
Site Boundary	
Windows	

Page 10 of 10

Page 10 of 10


Page 10 of 10

Scale: 1:50

Proposed Ground Floor Plan

A horizontal scale bar with markings at 0, 0.5, 1.0, 1.5, 2.0, and 2.5. Below the scale, the text "metres 1:50 scale" is written.

Drawn By: JM
Job Ref: 25081
Date: Aug 2025
Drawing No. PL - 03 REV-A

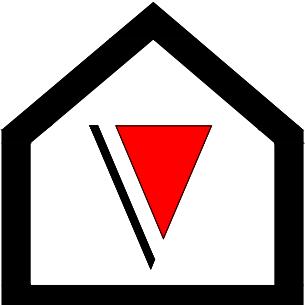


V - Design

Company: V-Design CAD Services Ltd
Website: www.vdesigncad.co.uk
Email Address: info@vdesigncad.co.uk
Tel : +44 20 3488 4890
Mobile: +44 7312015617


IMPORTANT NOTES:

Dimensions to be verified on site
DO NOT SCALE FROM THIS DRAWING.
Any areas indicated on this drawing are for guidance only.
No responsibility is taken for their accuracy.


This drawing is the property of **V-DESIGN CAD Services Ltd**. Copyright is reserved by them and the drawing is issued on the condition that it is not copied, reproduced, retained or disclosed to any unauthorized person, either wholly or in part without the consent in writing of **V-DESIGN CAD Services Ltd**.

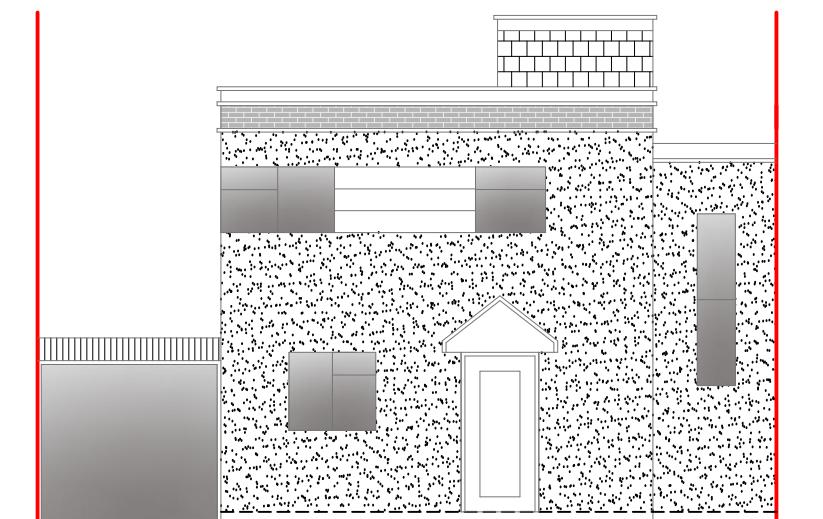


Front Elevation

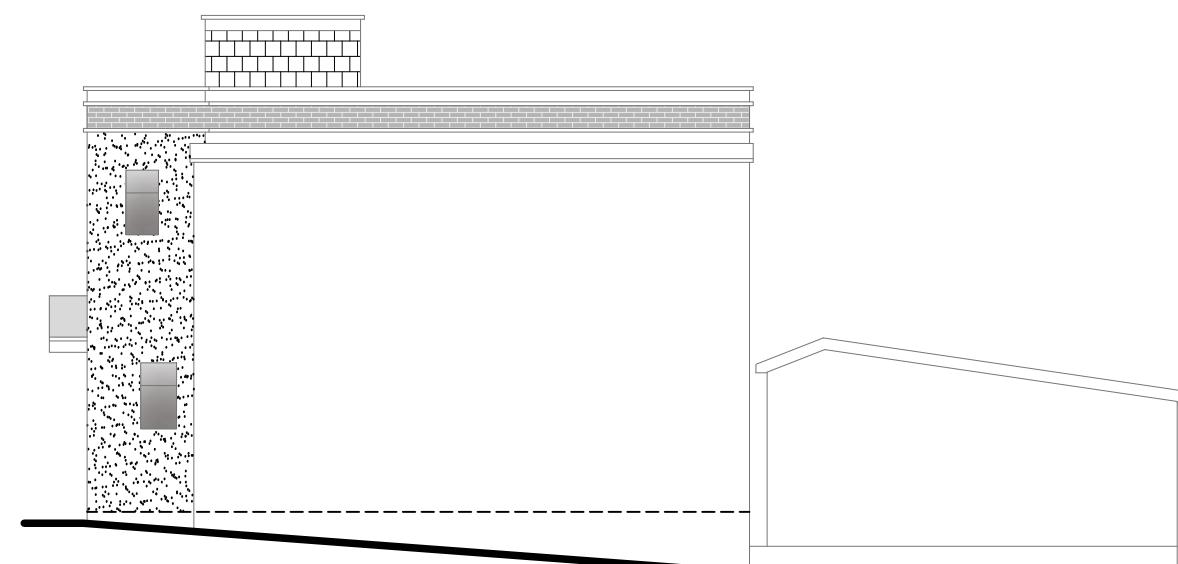

Side Elevation

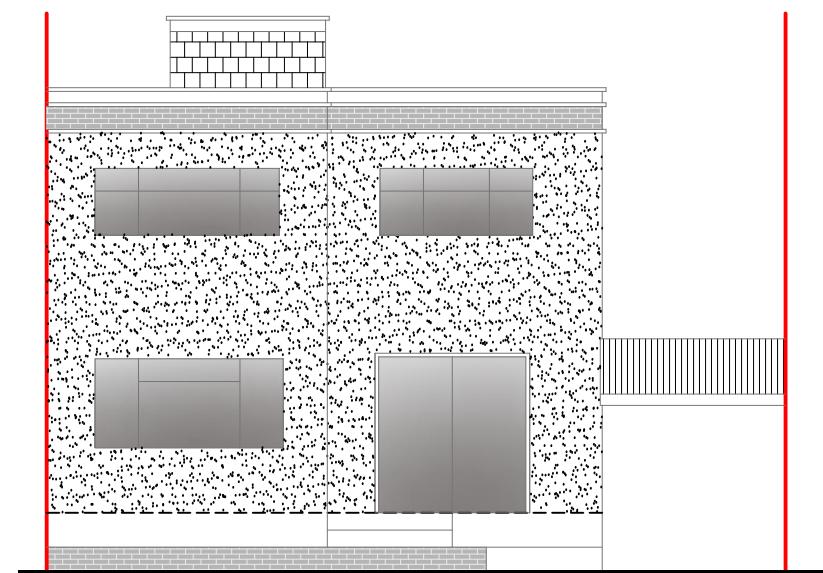

Rear Elevation

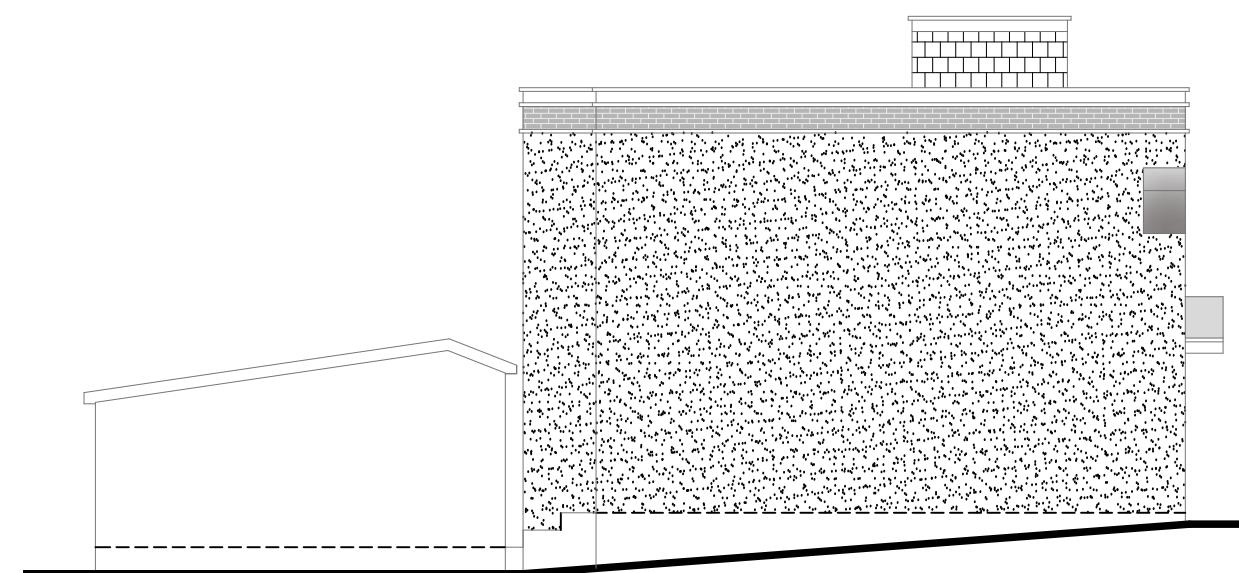

Side Elevation

ADDRESS:	
13 Norwich Road Pinner, Northwood, HA6 1ND	


LEGENDS:

EXISTING:	PROPOSED:
Existing Wall	Cavity Wall
Internal Wall	Internal Wall
Site Boundary	Site Boundary
Windows	Windows
Doors	Doors

Drawing Title:	
Existing Elevations	
Scale: 1:100	Paper Size: A3

REVISION/ COMMENTS :		
No:	Comments:	Date:

Drawn By:	JM
Job Ref:	25081
Date:	Aug 2025
Drawing No.	PL - 04

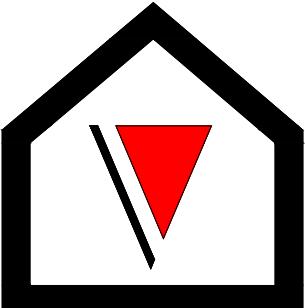


V - Design

Company: V-Design CAD Services Ltd
 Website: www.vdesigncad.co.uk
 Email Address: info@vdesigncad.co.uk
 Tel : +44 20 3488 4890
 Mobile: +44 7312015617


IMPORTANT NOTES:

Dimensions to be verified on site
 DO NOT SCALE FROM THIS DRAWING.
 Any areas indicated on this drawing are for guidance only.
 No responsibility is taken for their accuracy.

This drawing is the property of **V-DESIGN CAD Services Ltd**. Copyright is reserved by them and the drawing is issued on the condition that it is not copied, reproduced, retained or disclosed to any unauthorized person, either wholly or in part without the consent in writing of **V-DESIGN CAD Services Ltd**.

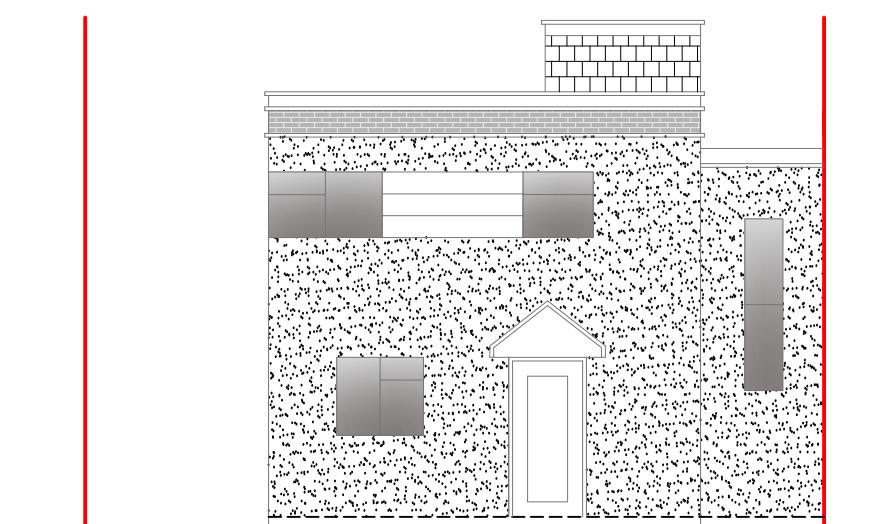


Front Elevation

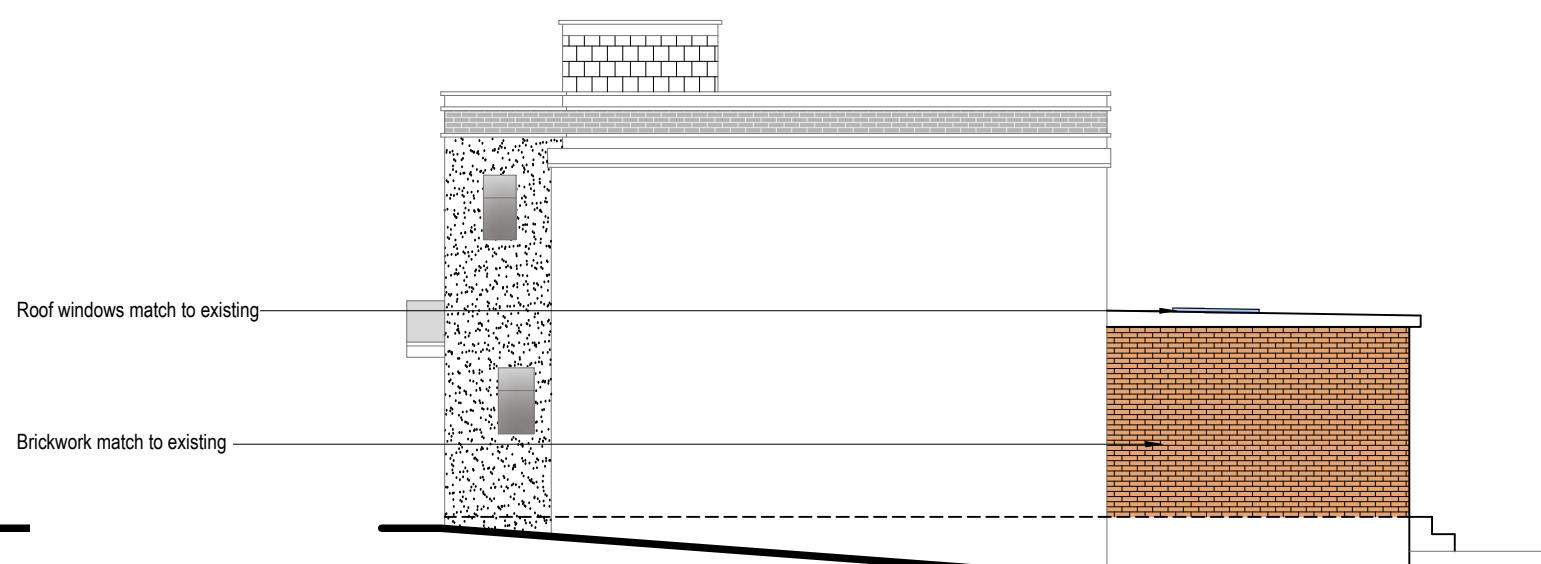

Side Elevation



Rear Elevation

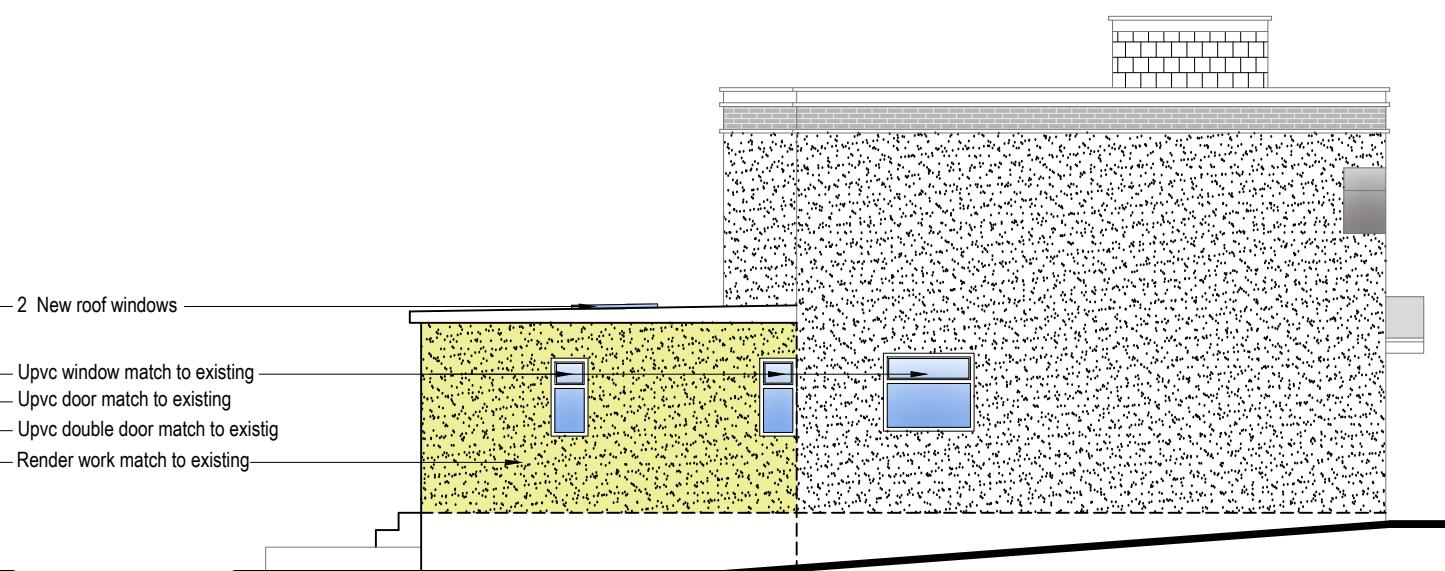

Side Elevation

ADDRESS:	
13 Norwich Road Pinner, Northwood, HA6 1ND	

LEGENDS:

EXISTING:	PROPOSED:
Existing Wall	Cavity Wall
Internal Wall	Internal Wall
Site Boundary	Site Boundary
Windows	Windows
Doors	Doors

Drawing Title:	
Proposed E elevations	
Scale: 1:100	Paper Size: A3

REVISION/ COMMENTS :		
No:	Comments:	Date:

Drawn By: JM
 Job Ref: 25081
 Date: Aug 2025
 Drawing No. PL - 05 REV-A