

V - Design

Website: V-Design CAD Services Ltd
Email Address: info@vdesigncad.co.uk

IMPORTANT NOTES:

Dimensions to be verified on site
DO NOT SCALE FROM THIS DRAWING.
Any areas indicated on this drawing are for guidance only.
No responsibility is taken for their accuracy.

This drawing is the property of **V-DESIGN CAD Services Ltd** Copyright is reserved by them and the drawing is issued on the condition that it is not copied, reproduced, retained or disclosed to any unauthorized person, either wholly or in part without the consent in writing of **V-DESIGN CAD Services Ltd**

Email: vishal.p@vdesigncad.co.uk Mobile: 07971083395

PROJECT:

13 Norwich Road
Pinner,
Northwood,
HA6 1ND

LEGENDS:

EXISTING:	PROPOSED:
Existing Wall	Proposed Wall
Internal Wall	Internal Wall
Site Boundary	Site Boundary
Windows	Windows
Doors	Doors

Drawing Title:



Block and Location Plans

Scale: 1:500, 1:1250 | Paper Size: A3


REVISION/ COMMENTS :

No:	Comments:	Date:


Drawn By: JM
 Job Ref: 25081
 Date: Aug 2025
 Drawing No. PL - 01

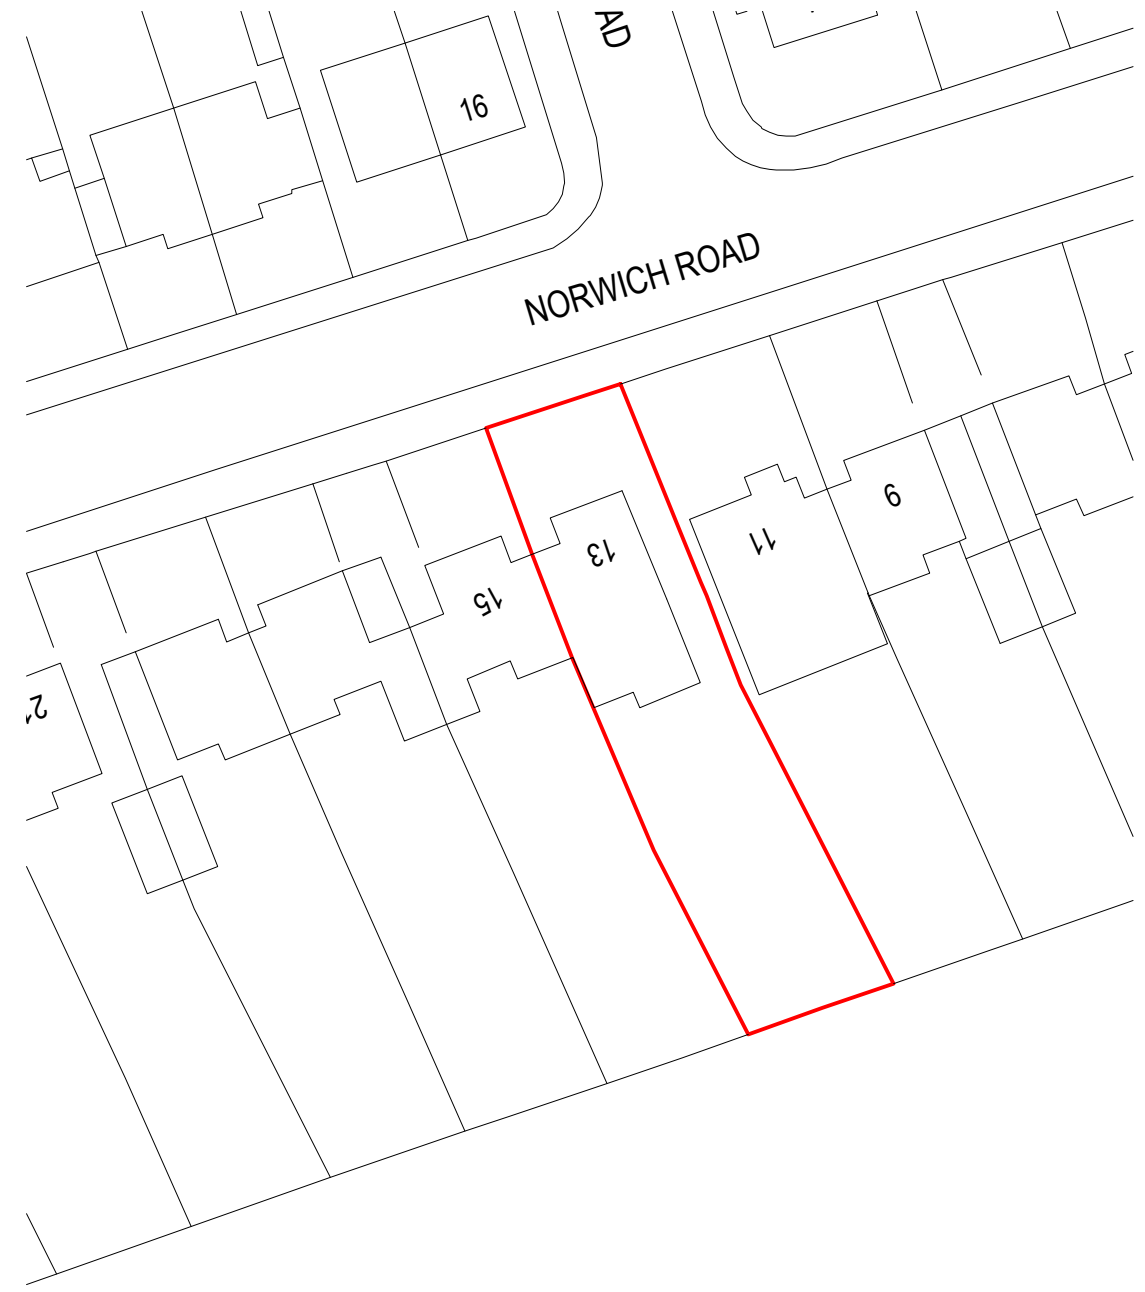 


Block Plan

 

Site Location

 

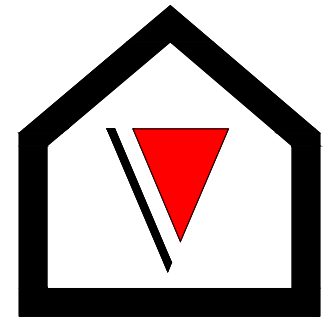

V - Design

Company: V-Design CAD Services Ltd
 Website: www.vdesigncad.co.uk
 Email Address: info@vdesigncad.co.uk
 Tel : +44 20 3488 4890
 Mobile: +44 7312015617

IMPORTANT NOTES:

Dimensions to be verified on site
 DO NOT SCALE FROM THIS DRAWING.
 Any areas indicated on this drawing are for guidance only.
 No responsibility is taken for their accuracy.

This drawing is the property of **V-DESIGN CAD Services Ltd** Copyright is reserved by them and the drawing is issued on the condition that it is not copied, reproduced, retained or disclosed to any unauthorized person, either wholly or in part without the consent in writing of **V-DESIGN CAD Services Ltd**

ADDRESS:

13 Norwich Road
 Pinner,
 Northwood,
 HA6 1ND

LEGENDS:

EXISTING:	PROPOSED:
Existing Wall	Cavity Wall
Internal Wall	Internal Wall
Site Boundary	Site Boundary
Windows	Windows
Doors	Doors

Drawing Title:

Proposed Site Plan

Scale: 1:200

Paper Size: A3

REVISION/ COMMENTS :


No:	Comments:	Date:
A	Changes made according to the comments from Officer	24-03-26

Drawn By: JM
 Job Ref: 25081
 Date: Aug 2025
 Drawing No. PL - 02 REV-A

NORWICH ROAD



Proposed Site Plan
 0 1 2 4 6 8 10
 metres 1:200 scale

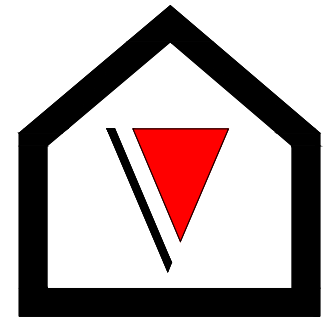

V - Design

Company: V-Design CAD Services Ltd
 Website: www.vdesigncad.co.uk
 Email Address: info@vdesigncad.co.uk
 Tel : +44 20 3488 4890
 Mobile: +44 7312015617

IMPORTANT NOTES:

Dimensions to be verified on site
 DO NOT SCALE FROM THIS DRAWING.
 Any areas indicated on this drawing are for guidance only.
 No responsibility is taken for their accuracy.

This drawing is the property of **V-DESIGN CAD Services Ltd** Copyright is reserved by them and the drawing is issued on the condition that it is not copied, reproduced, retained or disclosed to any unauthorized person, either wholly or in part without the consent in writing of **V-DESIGN CAD Services Ltd**

ADDRESS:
 13 Norwich Road
 Pinner,
 Northwood,
 HA6 1ND


LEGENDS:

EXISTING:	PROPOSED:
Existing Wall	Cavity Wall
Internal Wall	Internal Wall
Site Boundary	Site Boundary
Windows	Windows
Doors	Doors


Drawing Title:
 Pre Existing Plans
Scale: 1:100 **Paper Size:** A3

REVISION/ COMMENTS :		
No:	Comments:	Date:

Drawn By: JM
Job Ref: 25081
Date: Aug 2025
Drawing No. PL- 03

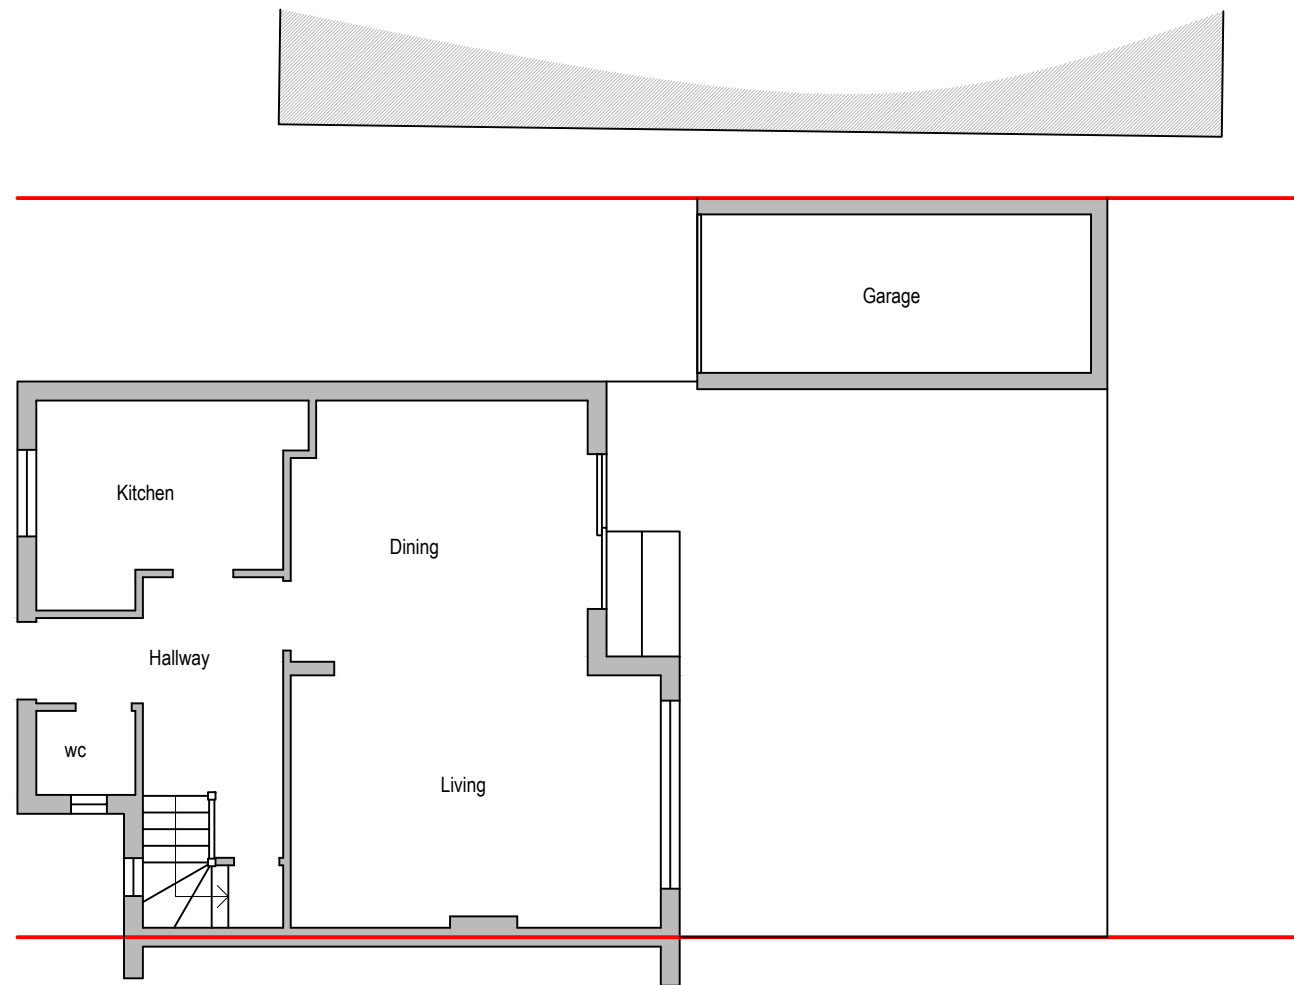


Pre Existing Ground Floor Plan

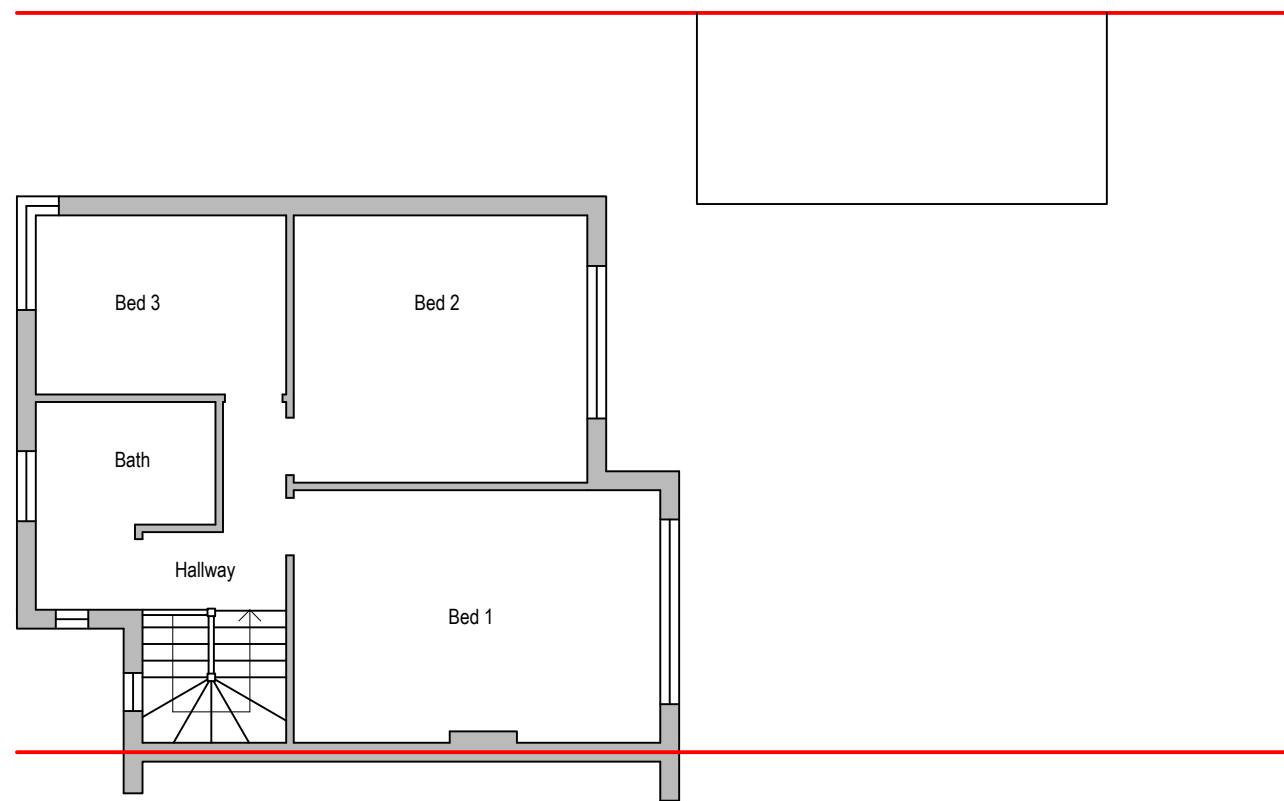

Pre Existing First Floor Plan



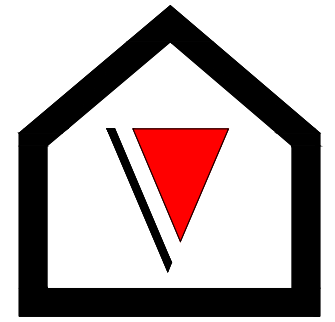

V - Design

Company: V-Design CAD Services Ltd
Website: www.vdesigncad.co.uk
Email Address: info@vdesigncad.co.uk
Tel : +44 20 3488 4890
Mobile: +44 7312015617

IMPORTANT NOTES:











Dimensions to be verified on site
DO NOT SCALE FROM THIS DRAWING.
Any areas indicated on this drawing are for guidance only.
No responsibility is taken for their accuracy.

This drawing is the property of **V-DESIGN CAD Services Ltd** Copyright is reserved by them and the drawing is issued on the condition that it is not copied, reproduced, retained or disclosed to any unauthorized person, either wholly or in part without the consent in writing of **V-DESIGN CAD Services Ltd**

ADDRESS:

13 Norwich Road
Pinner,
Northwood,
HA6 1ND

LEGENDS:

   EXISTING:	PROPOSED:
Existing Wall 	Cavity Wall 
Internal Wall 	Internal Wall  Timber Partition
Site Boundary 	Site Boundary 
Windows 	Windows 
Doors 	Doors 

Drawing Title:

Existing Ground floor and First Floor Plans

Scale: 1:100

Paper Size: A3

REVISION/ COMMENTS :

No:	Comments:	Date:


Drawn By: JM

Job Ref: 25081

Date: Aug 2025


Drawing No. PL- 03A

Approved 38621/APP/2025/2132

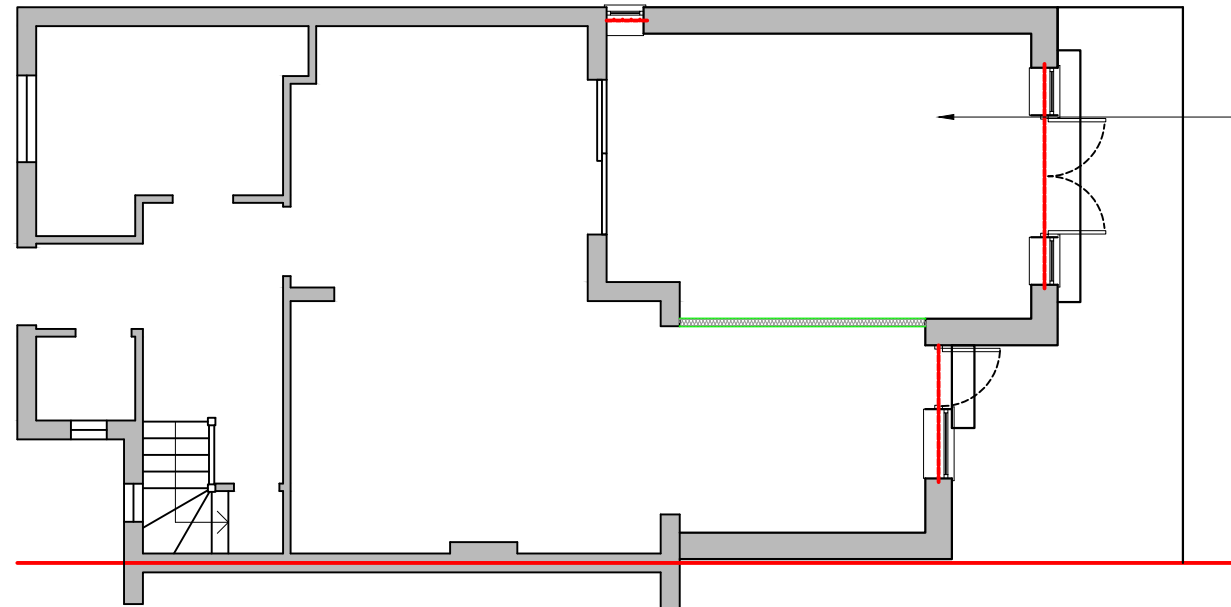


Existing Ground Floor Plan

0 1 2 3 4 5
metres 1:100 scale

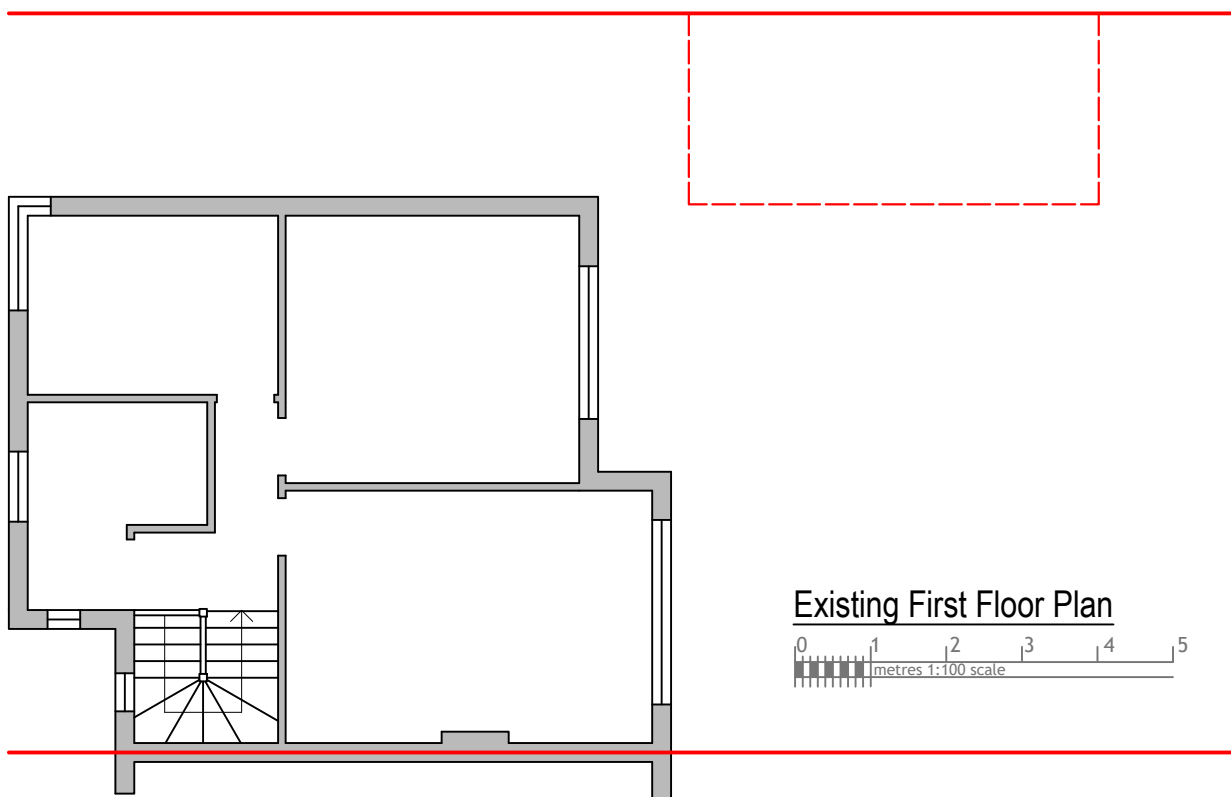

Existing First Floor Plan

0 1 2 3 4 5
metres 1:100 scale

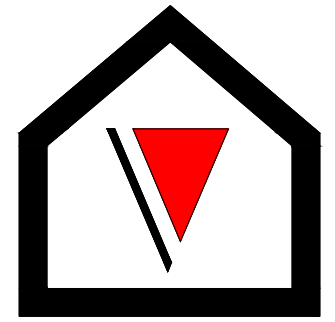

V - Design

Company: V-Design CAD Services Ltd
 Website: www.vdesigncad.co.uk
 Email Address: info@vdesigncad.co.uk
 Tel : +44 20 3488 4890
 Mobile: +44 7312015617

IMPORTANT NOTES:

Dimensions to be verified on site
 DO NOT SCALE FROM THIS DRAWING.
 Any areas indicated on this drawing are for guidance only.
 No responsibility is taken for their accuracy.

This drawing is the property of **V-DESIGN CAD Services Ltd** Copyright is reserved by them and the drawing is issued on the condition that it is not copied, reproduced, retained or disclosed to any unauthorized person, either wholly or in part without the consent in writing of **V-DESIGN CAD Services Ltd**

ADDRESS:

13 Norwich Road
 Pinner,
 Northwood,
 HA6 1ND

LEGENDS:

EXISTING:	PROPOSED:
Existing Wall	Cavity Wall
Internal Wall	Internal Wall
Site Boundary	Site Boundary
Windows	Windows
Doors	Doors

Drawing Title:

Proposed Ground Floor Plan

Scale: 1:50

Paper Size: A3

REVISION/ COMMENTS :

No:	Comments:	Date:

Drawn By: JM

Job Ref: 25081

Date: Aug 2025

Drawing No. PL - 04

30 min fire wall construction in regards with Building Regulations Part B

Protected means of escape in accordance with Building Regulations Part B


KEY

- Smoke Alarm
- Fire Extingusher
- Fire Blanket
- Fire Alarm
- Emergency Light
- Fire Door
- Heat Detector


ALARM SYSTEM TOAOISPEC OR SIMILAR FITTED


SHUTTER PROVIDED

CCTV MONITOR FOR MIN. 31 DAYS

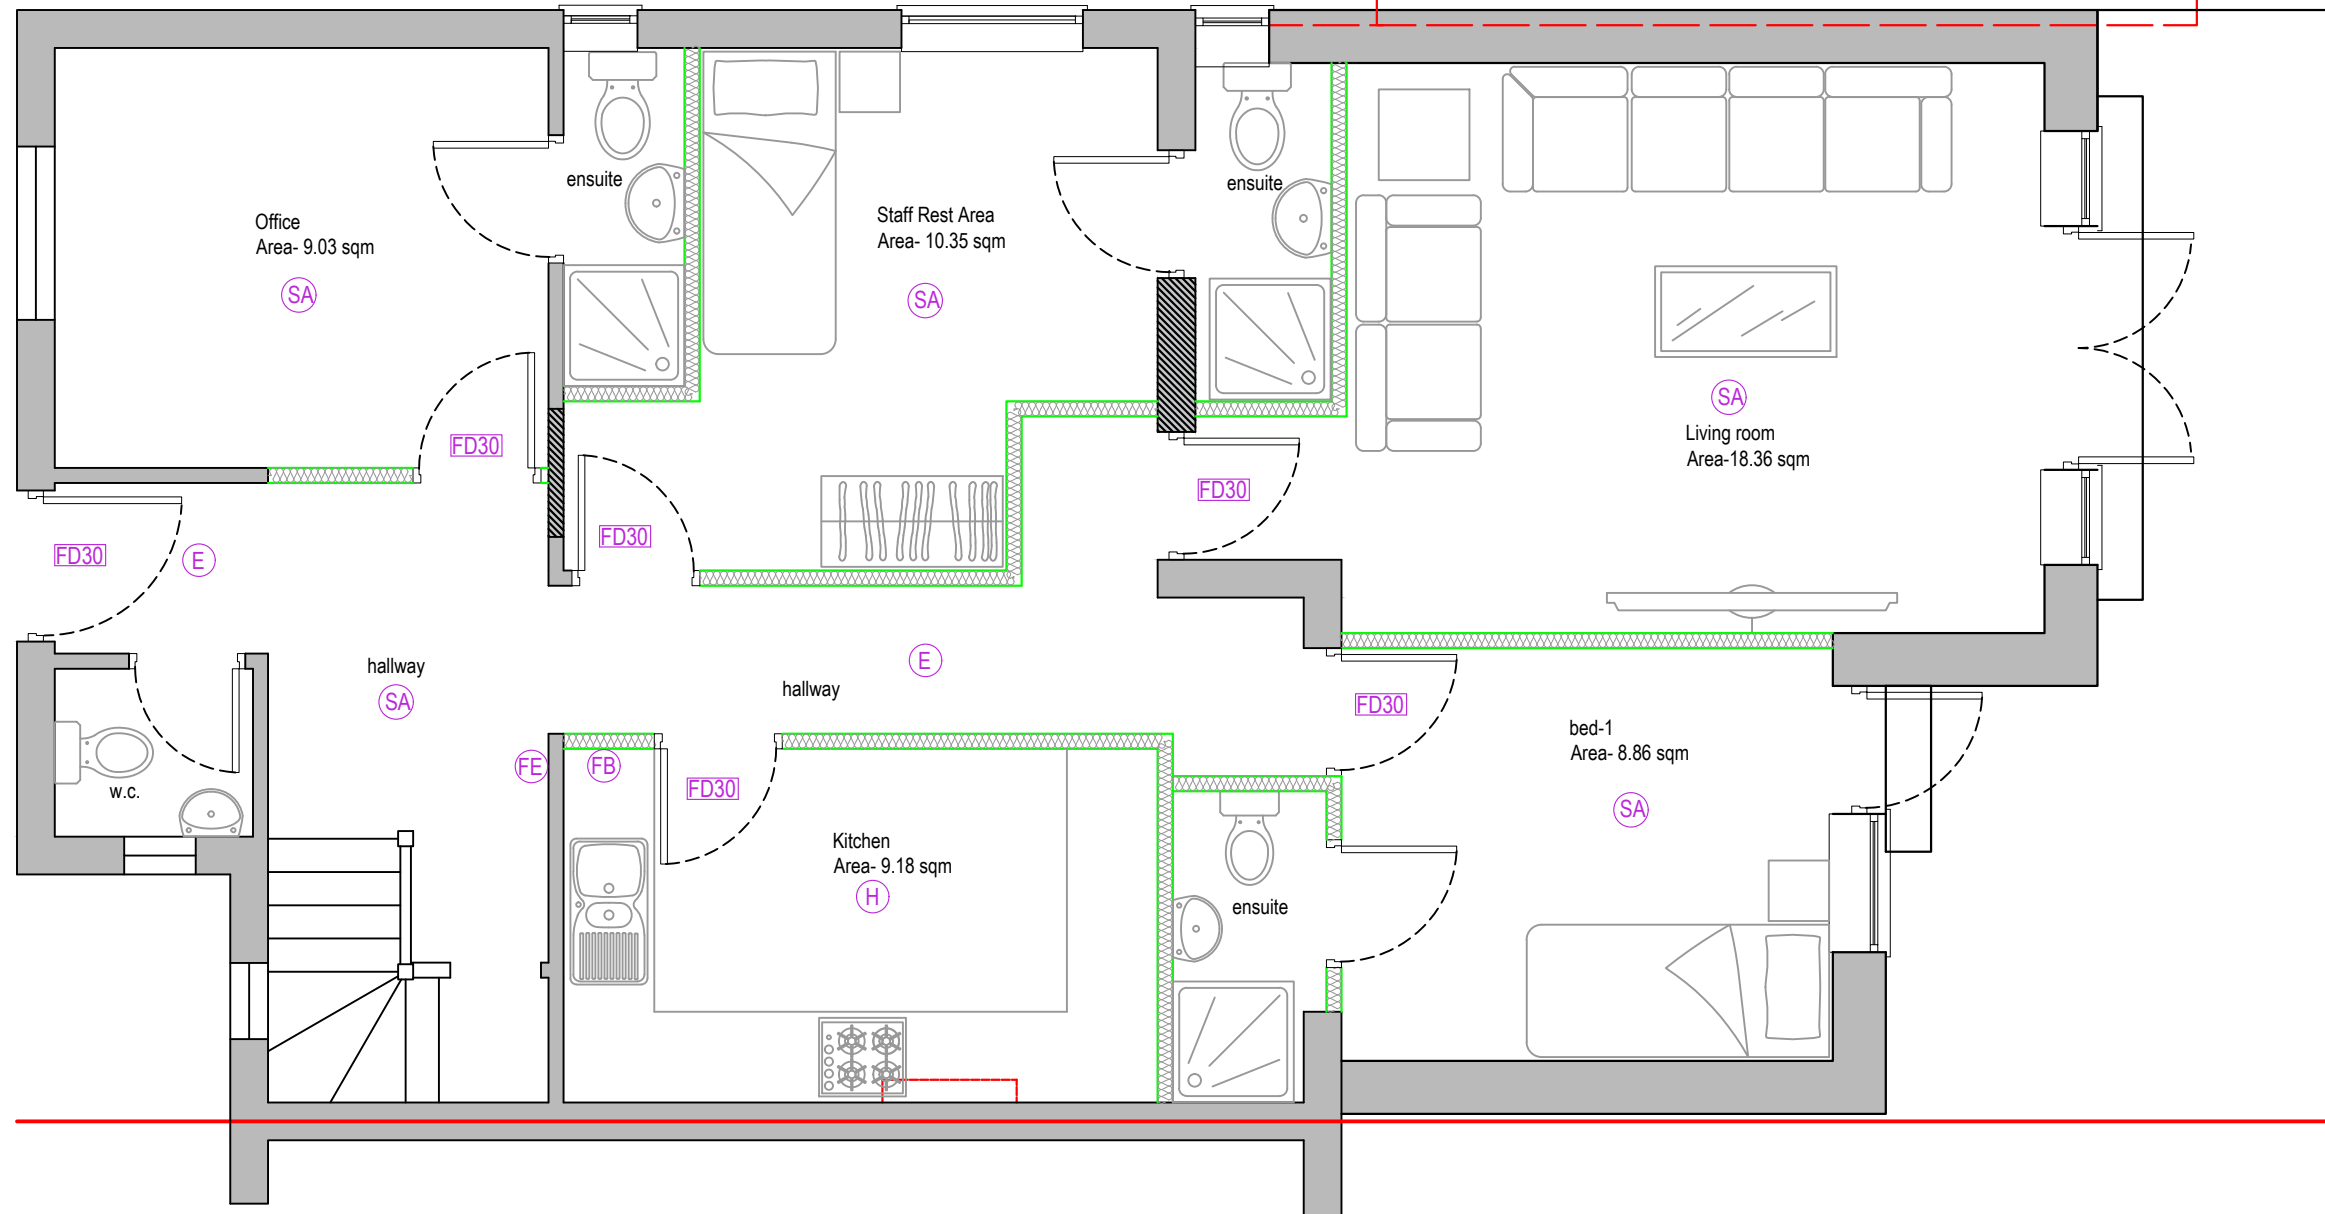

Proposed Ground Floor Plan

 

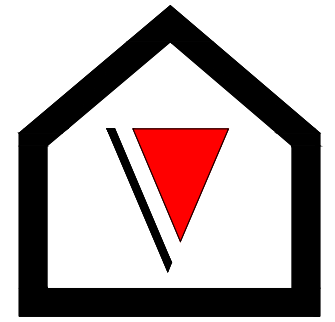

V - Design

Company: V-Design CAD Services Ltd
 Website: www.vdesigncad.co.uk
 Email Address: info@vdesigncad.co.uk
 Tel : +44 20 3488 4890
 Mobile: +44 7312015617

IMPORTANT NOTES:

Dimensions to be verified on site
 DO NOT SCALE FROM THIS DRAWING.
 Any areas indicated on this drawing are for guidance only.
 No responsibility is taken for their accuracy.

This drawing is the property of **V-DESIGN CAD Services Ltd** Copyright is reserved by them and the drawing is issued on the condition that it is not copied, reproduced, retained or disclosed to any unauthorized person, either wholly or in part without the consent in writing of **V-DESIGN CAD Services Ltd**

ADDRESS:
 13 Norwich Road
 Pinner,
 Northwood,
 HA6 1ND


LEGENDS:

EXISTING:	PROPOSED:
Existing Wall	Cavity Wall
Internal Wall	Internal Wall
Site Boundary	Site Boundary
Windows	Windows
Doors	Doors

Drawing Title:
 Proposed First Floor Plan
 Scale: 1:50 Paper Size: A3

REVISION/ COMMENTS :		
No:	Comments:	Date:

Drawn By: JM
 Job Ref: 25081
 Date: Aug 2025
 Drawing No. PL - 05

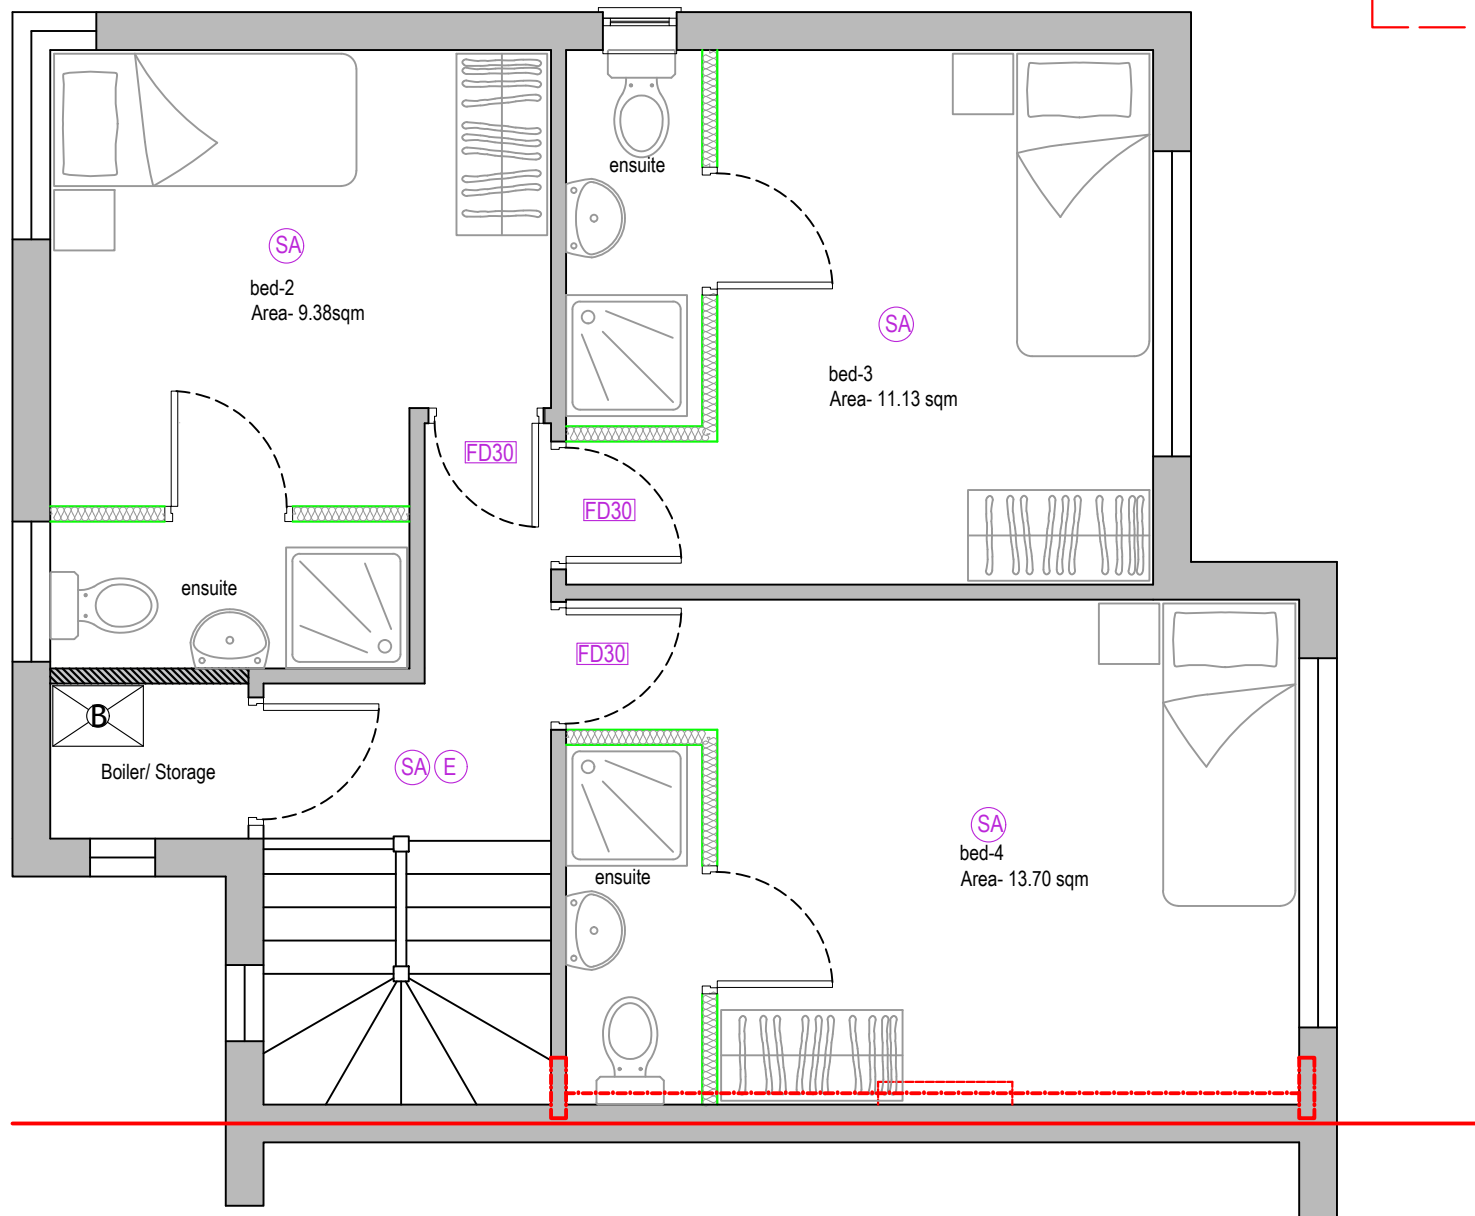

KEY


- (SA) Smoke Alarm
- (FE) Fire Extinguisher
- (FB) Fire Blanket
- (FA) Fire Alarm
- (E) Emergency Light
- (FD30) Fire Door
- (H) Heat Detector


ALARM SYSTEM TO AOISPEC OR SIMILAR FITTED
 SHUTTER PROVIDED
 CCTV MONITOR FOR MIN. 31 DAYS

30 min fire wall construction in regards with Building Regulations Part B

Protected means of escape in accordance with Building Regulations Part B

Proposed First Floor Plan

 

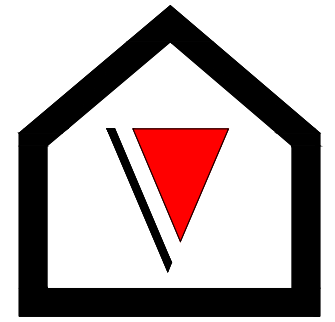

V - Design

Company: V-Design CAD Services Ltd
 Website: www.vdesigncad.co.uk
 Email Address: info@vdesigncad.co.uk
 Tel : +44 20 3488 4890
 Mobile: +44 7312015617

IMPORTANT NOTES:











Dimensions to be verified on site
 DO NOT SCALE FROM THIS DRAWING.
 Any areas indicated on this drawing are for guidance only.
 No responsibility is taken for their accuracy.

This drawing is the property of **V-DESIGN CAD Services Ltd** Copyright is reserved by them and the drawing is issued on the condition that it is not copied, reproduced, retained or disclosed to any unauthorized person, either wholly or in part without the consent in writing of **V-DESIGN CAD Services Ltd**

ADDRESS:

13 Norwich Road
 Pinner,
 Northwood,
 HA6 1ND


LEGENDS:

EXISTING:	PROPOSED:
Existing Wall 	Cavity Wall 
Internal Wall 	Internal Wall 
Site Boundary 	Site Boundary 
Windows 	Windows 
Doors 	Doors 



Drawing Title:	
Pre Existing Elevations	
Scale: 1:100	Paper Size: A3

REVISION/ COMMENTS :		
No:	Comments:	Date:



Drawn By:	JM
Job Ref:	25081
Date:	Aug 2025
Drawing No.	PL - 06

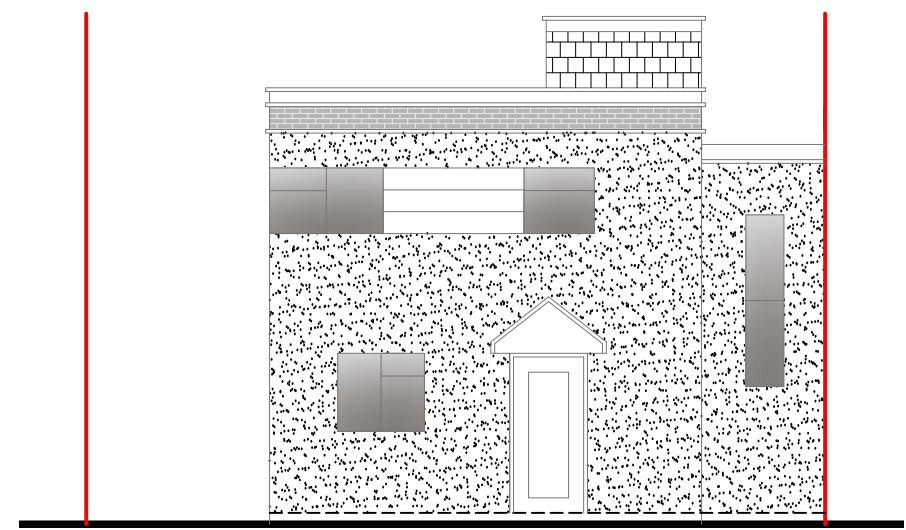


Front Elevation

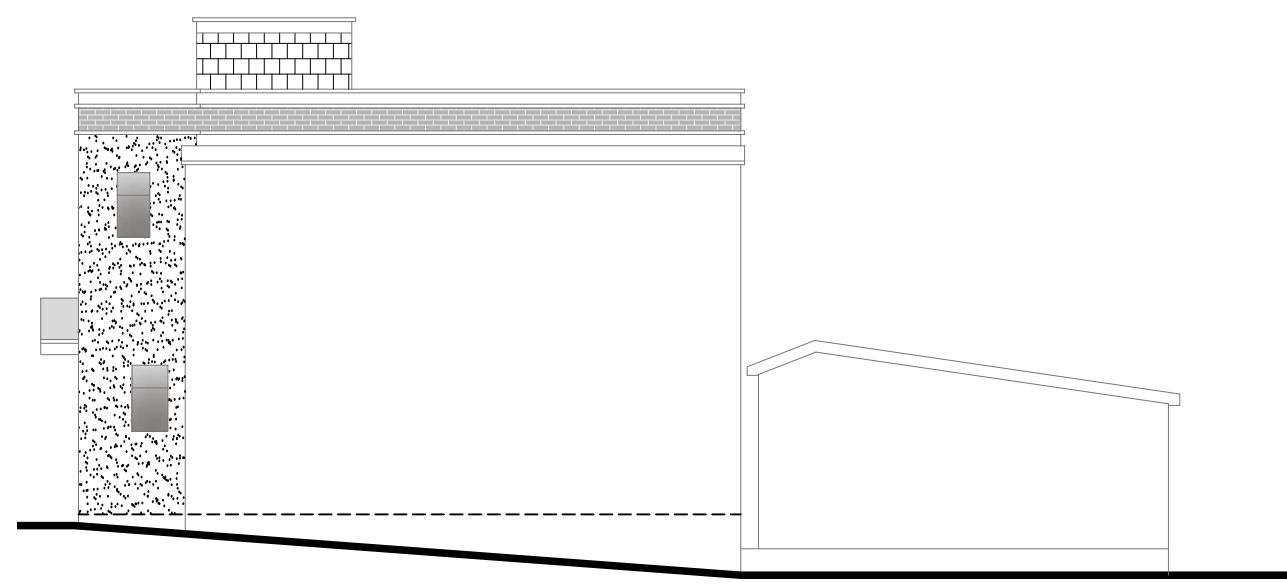 


Side Elevation

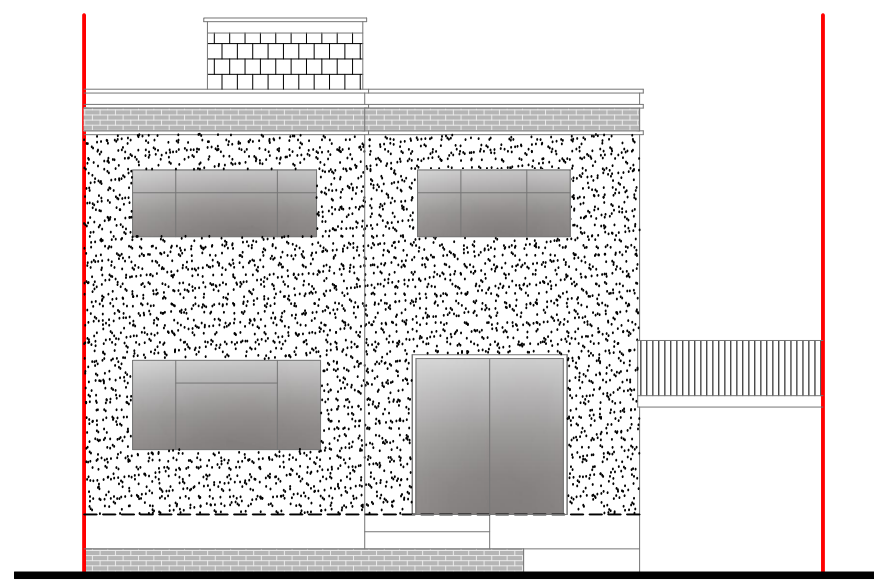 


Rear Elevation

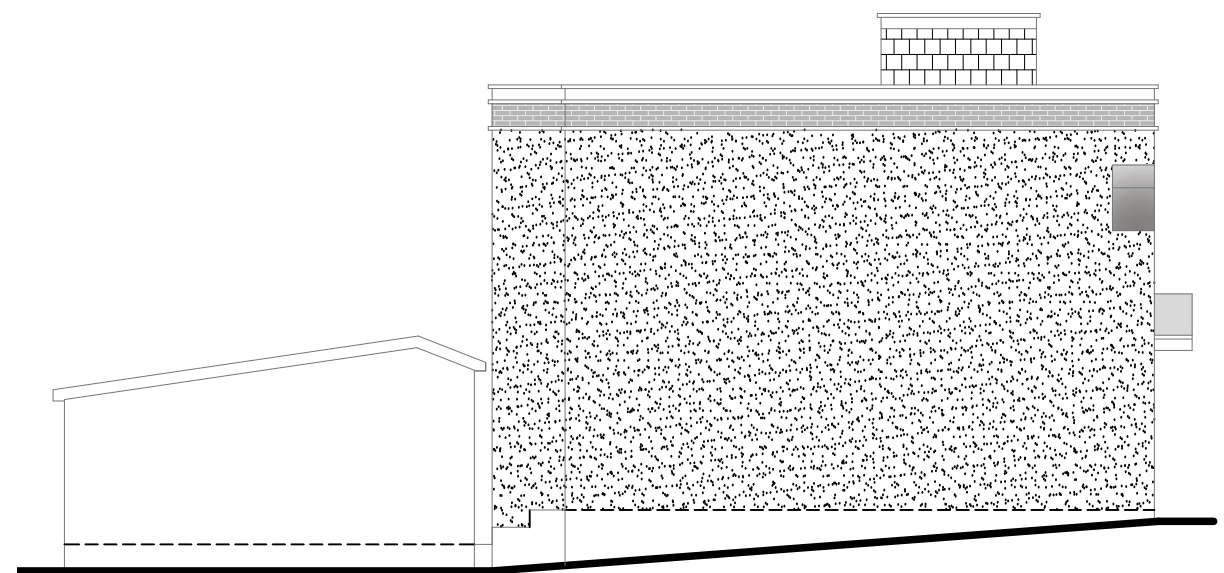

Side Elevation

 

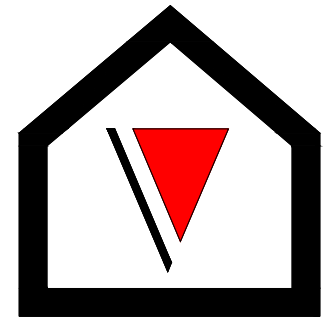

V - Design

Company: V-Design CAD Services Ltd
 Website: www.vdesigncad.co.uk
 Email Address: info@vdesigncad.co.uk
 Tel : +44 20 3488 4890
 Mobile: +44 7312015617

IMPORTANT NOTES:

Dimensions to be verified on site
 DO NOT SCALE FROM THIS DRAWING.
 Any areas indicated on this drawing are for guidance only.
 No responsibility is taken for their accuracy.

This drawing is the property of **V-DESIGN CAD Services Ltd** Copyright is reserved by them and the drawing is issued on the condition that it is not copied, reproduced, retained or disclosed to any unauthorized person, either wholly or in part without the consent in writing of **V-DESIGN CAD Services Ltd**

ADDRESS:

13 Norwich Road
 Pinner,
 Northwood,
 HA6 1ND


LEGENDS:

EXISTING:	PROPOSED:
Existing Wall	Cavity Wall
Internal Wall	Internal Wall
Site Boundary	Site Boundary
Windows	Windows
Doors	Doors



Drawing Title:	
Existing Elevations	
Scale: 1:100	Paper Size: A3

REVISION/ COMMENTS :		
No:	Comments:	Date:

Drawn By:	JM
Job Ref:	25081
Date:	Aug 2025
Drawing No.	PL - 07

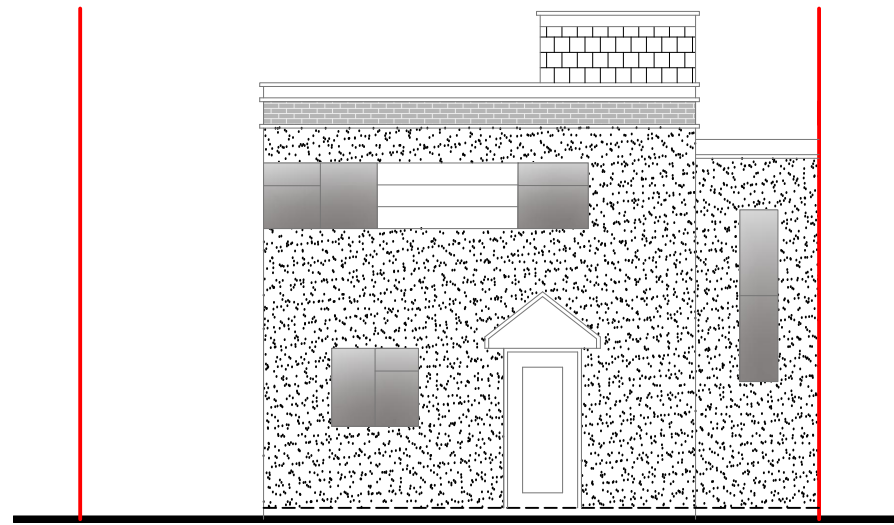



Front Elevation

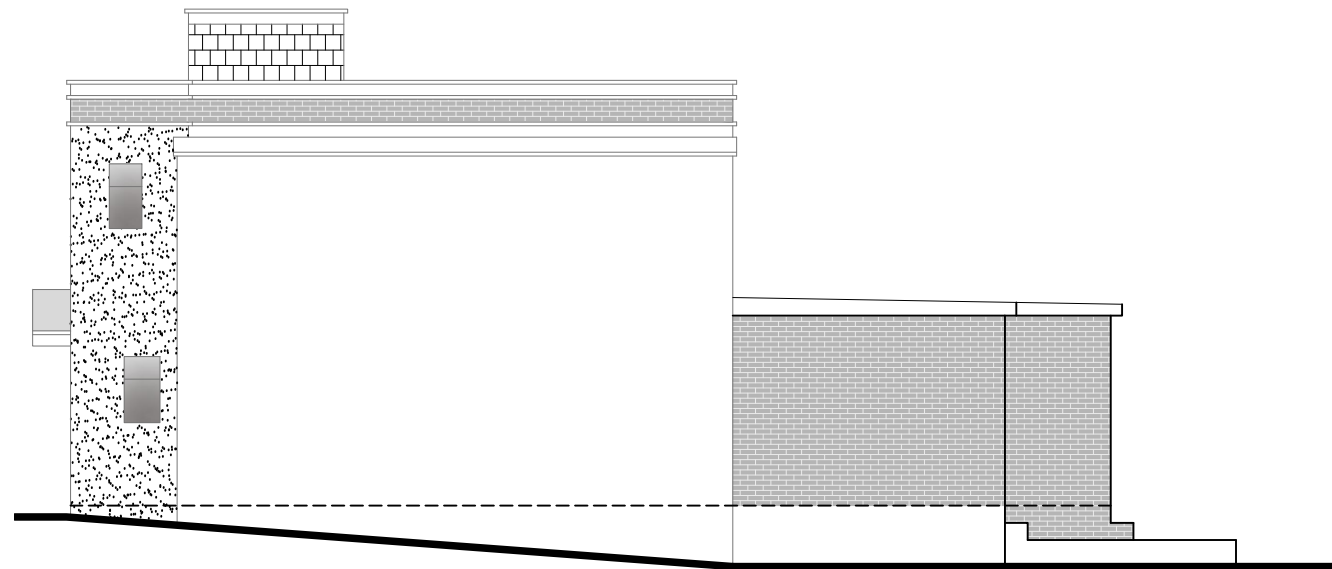 


Side Elevation




Rear Elevation

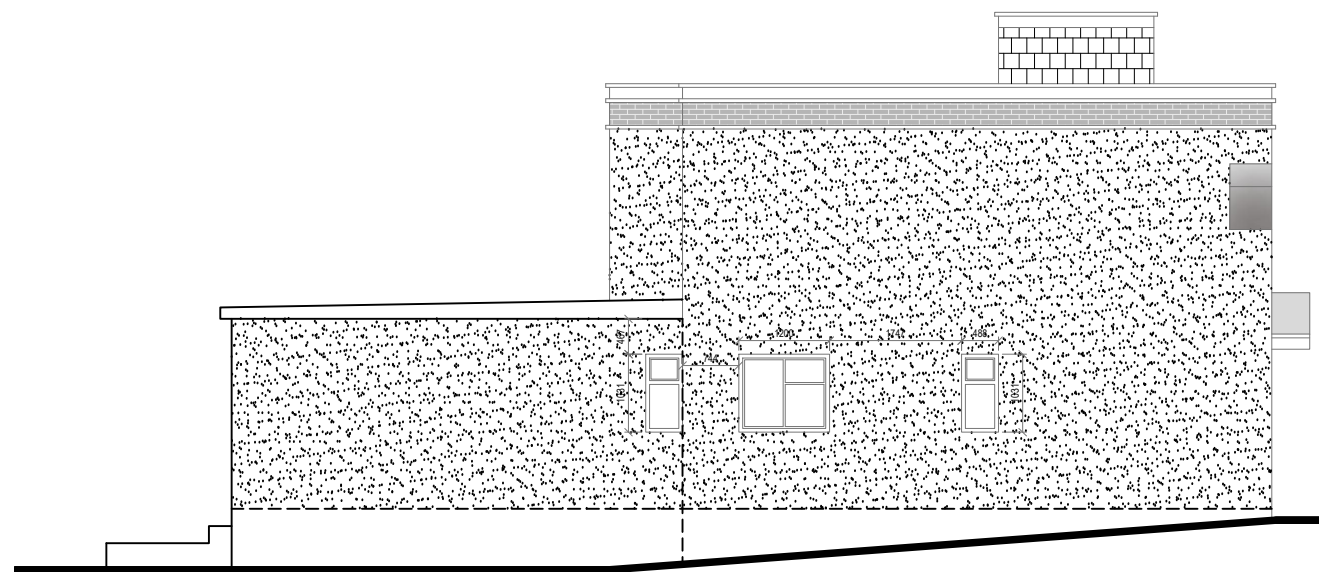 

Side Elevation

 

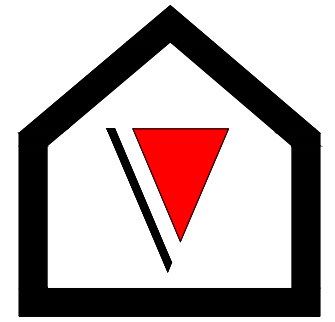

V - Design

Company: V-Design CAD Services Ltd
 Website: www.vdesigncad.co.uk
 Email Address: info@vdesigncad.co.uk
 Tel : +44 20 3488 4890
 Mobile: +44 7312015617

IMPORTANT NOTES:

Dimensions to be verified on site
 DO NOT SCALE FROM THIS DRAWING.
 Any areas indicated on this drawing are for guidance only.
 No responsibility is taken for their accuracy.

This drawing is the property of **V-DESIGN CAD Services Ltd** Copyright is reserved by them and the drawing is issued on the condition that it is not copied, reproduced, retained or disclosed to any unauthorized person, either wholly or in part without the consent in writing of **V-DESIGN CAD Services Ltd**

ADDRESS:

13 Norwich Road
 Pinner,
 Northwood,
 HA6 1ND


LEGENDS:

EXISTING:	PROPOSED:
Existing Wall	Cavity Wall
Internal Wall	Internal Wall
Site Boundary	Site Boundary
Windows	Windows
Doors	Doors



Drawing Title:
 Proposed Elevations (No Change)
 Scale: 1:100 Paper Size: A3

REVISION/ COMMENTS :		
No:	Comments:	Date:

Drawn By: JM
 Job Ref: 25081
 Date: Aug 2025
 Drawing No. PL - 07

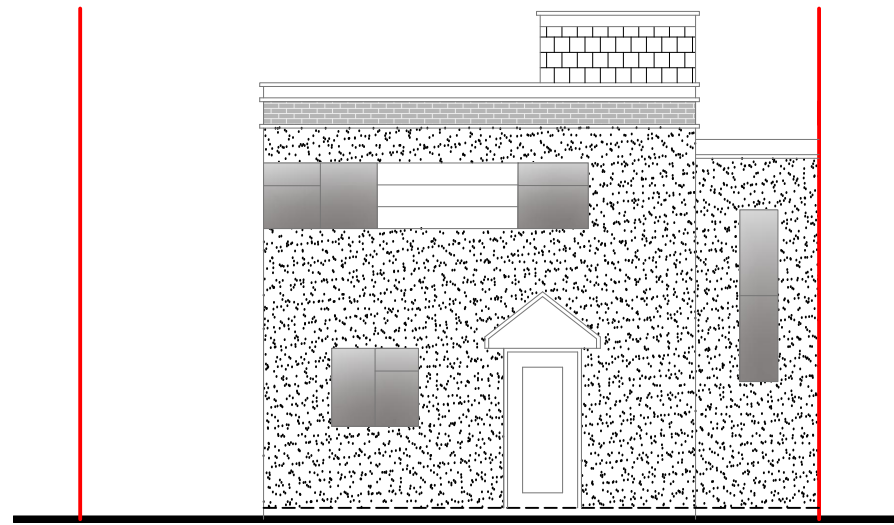



Front Elevation

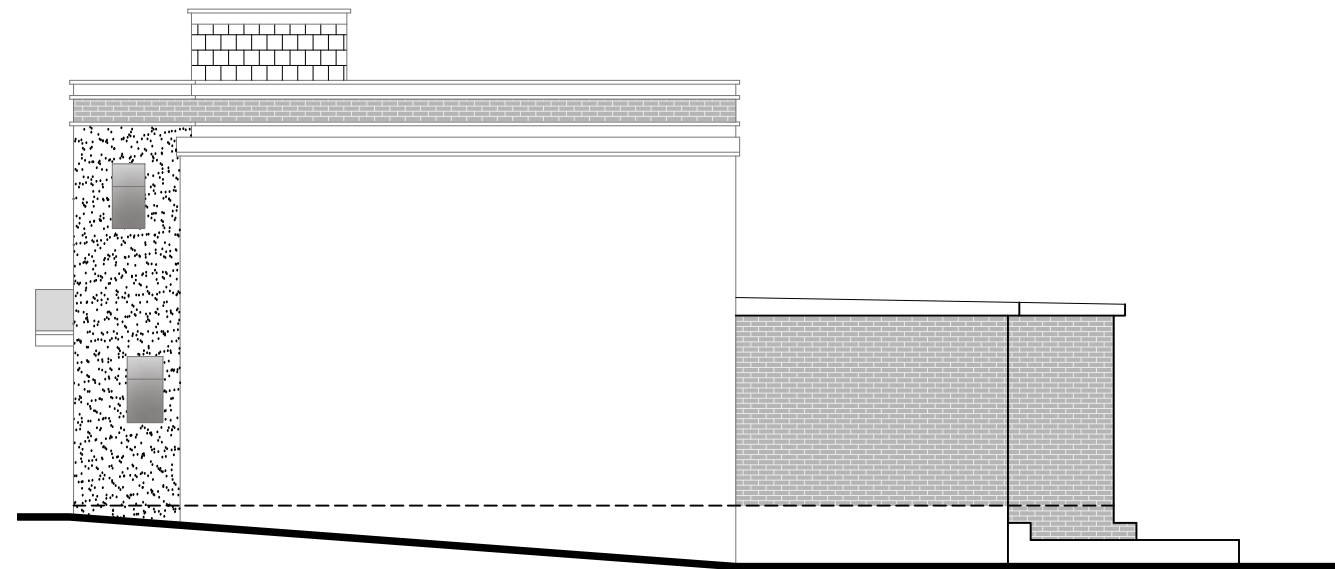 

Side Elevation



Rear Elevation

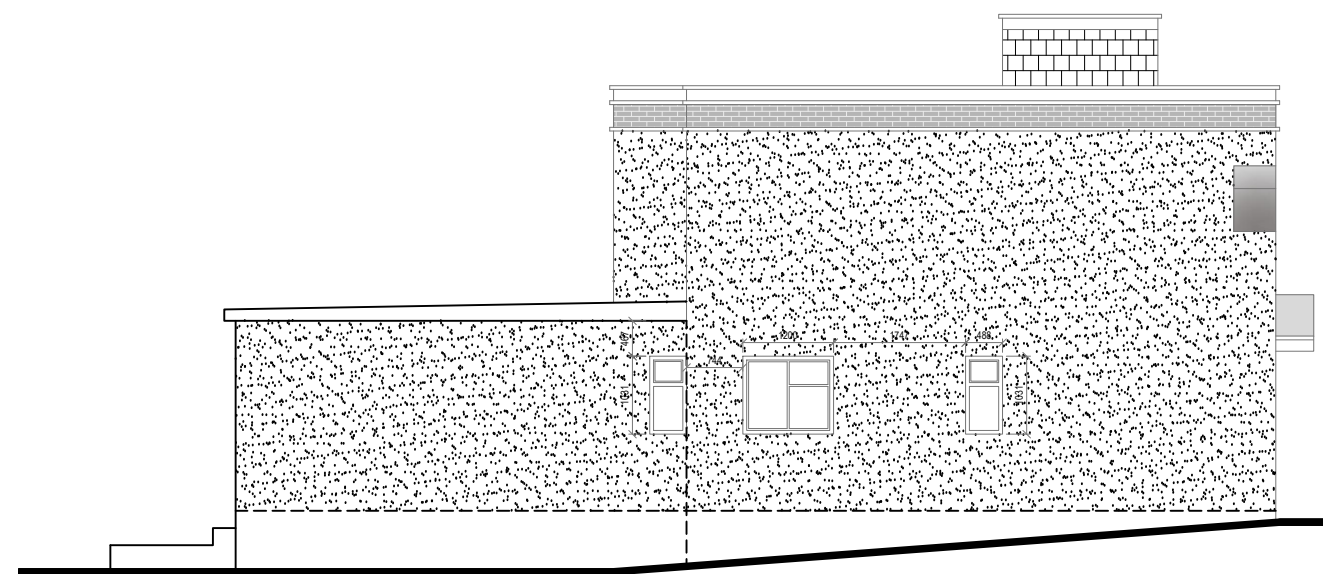 

Side Elevation

