

**V - Design**

Website: V-Design CAD Services Ltd  
Email Address: info@vdesigncad.co.uk

**IMPORTANT NOTES:**

Dimensions to be verified on site  
DO NOT SCALE FROM THIS DRAWING.  
Any areas indicated on this drawing are for guidance only.  
No responsibility is taken for their accuracy.

This drawing is the property of **V-DESIGN CAD Services Ltd** Copyright is reserved by them and the drawing is issued on the condition that it is not copied, reproduced, retained or disclosed to any unauthorized person, either wholly or in part without the consent in writing of **V-DESIGN CAD Services Ltd**

Email: vishal.p@vdesigncad.co.uk Mobile: 07971083395

**PROJECT:**

13 Norwich Road  
Pinner,  
Northwood,  
HA6 1ND

**LEGENDS:**

EXISTING:	PROPOSED:
Existing Wall	Proposed Wall
Internal Wall	Internal Wall
Site Boundary	Site Boundary
Windows	Windows
Doors	Doors

**Drawing Title:**



Block and Location Plans

Scale: 1:500, 1:1250 | Paper Size: A3


**REVISION/ COMMENTS :**

No:	Comments:	Date:


Drawn By: JM  
 Job Ref: 25081  
 Date: Aug 2025  
 Drawing No. PL - 01

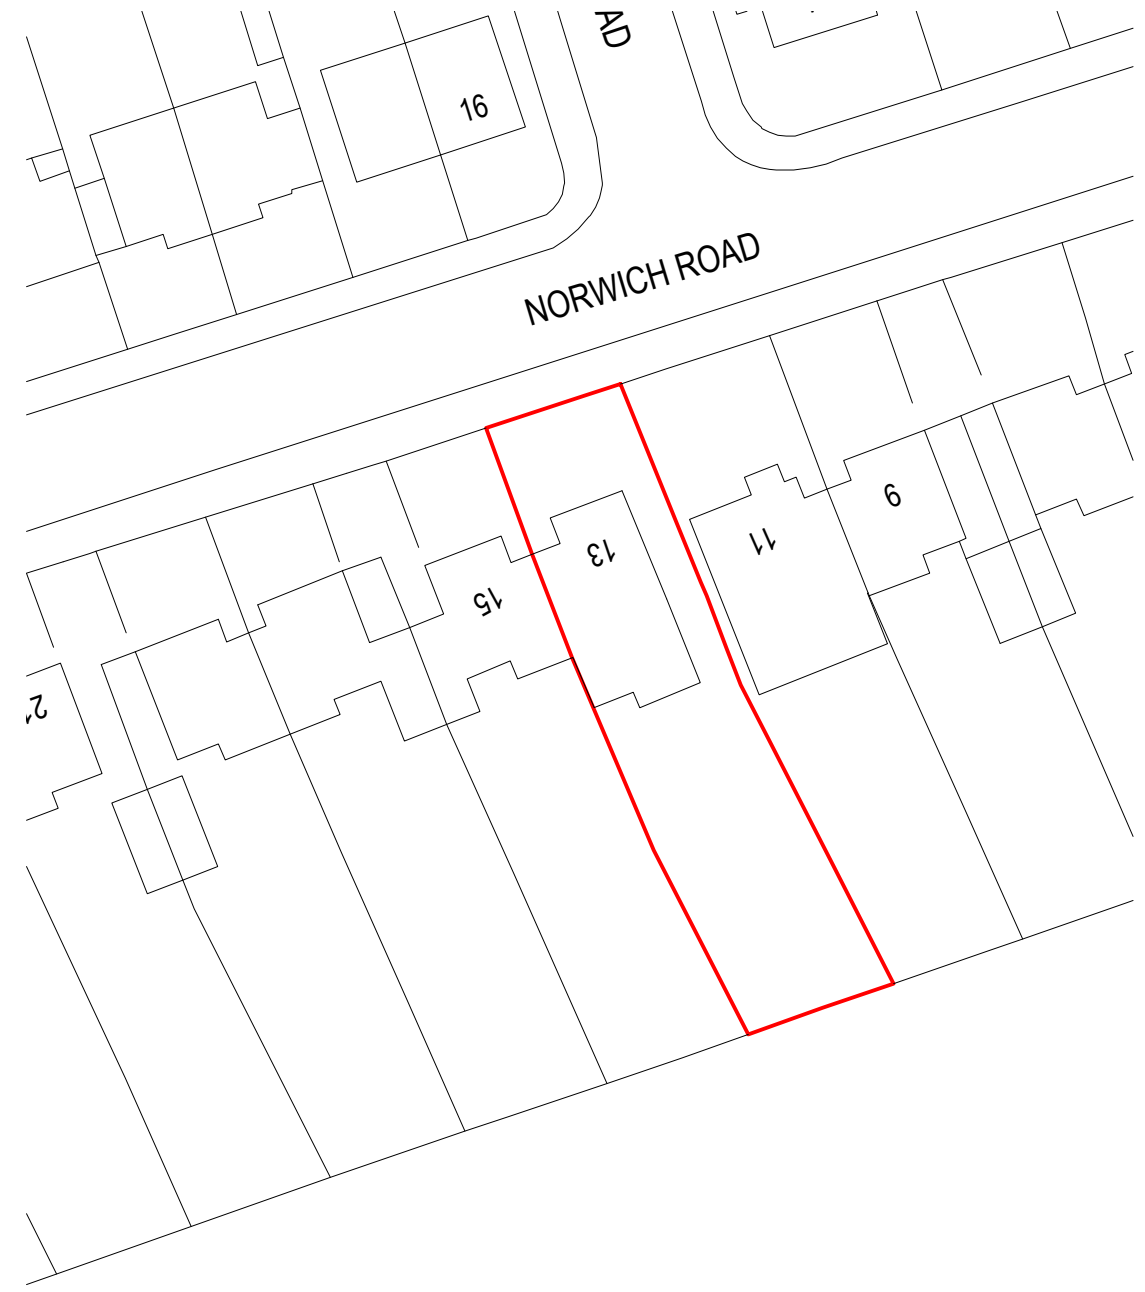 


**Block Plan**

 

**Site Location**

 

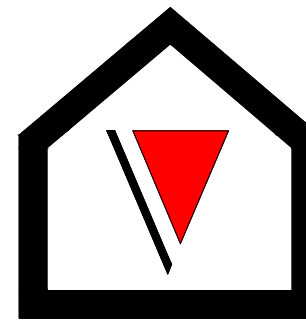

**V - Design**

Company: V-Design CAD Services Ltd  
Website: www.vdesigncad.co.uk  
Email Address: info@vdesigncad.co.uk  
Tel : +44 20 3488 4890  
Mobile: +44 7312015617

**IMPORTANT NOTES:**

Dimensions to be verified on site  
**DO NOT SCALE FROM THIS DRAWING.**  
Any areas indicated on this drawing are for guidance only.  
No responsibility is taken for their accuracy.

This drawing is the property of **V-DESIGN CAD Services Ltd** Copyright is reserved by them and the drawing is issued on the condition that it is not copied, reproduced, retained or disclosed to any unauthorized person, either wholly or in part without the consent in writing of **V-DESIGN CAD Services Ltd**

**ADDRESS:**

13 Norwich Road  
Pinner,  
Northwood,  
HA6 1ND

**LEGENDS:**

EXISTING:	PROPOSED:
Existing Wall	Cavity Wall
Internal Wall	Internal Wall
Site Boundary	Site Boundary
Windows	Windows
Doors	Doors

**Drawing Title:**

Proposed Site Plan

Scale: 1:200

Paper Size: A3

**REVISION/ COMMENTS :**

No:	Comments:	Date:


Drawn By: JM

Job Ref: 25081


Date: Aug 2025


Drawing No. PL - 02

**NORWICH ROAD**

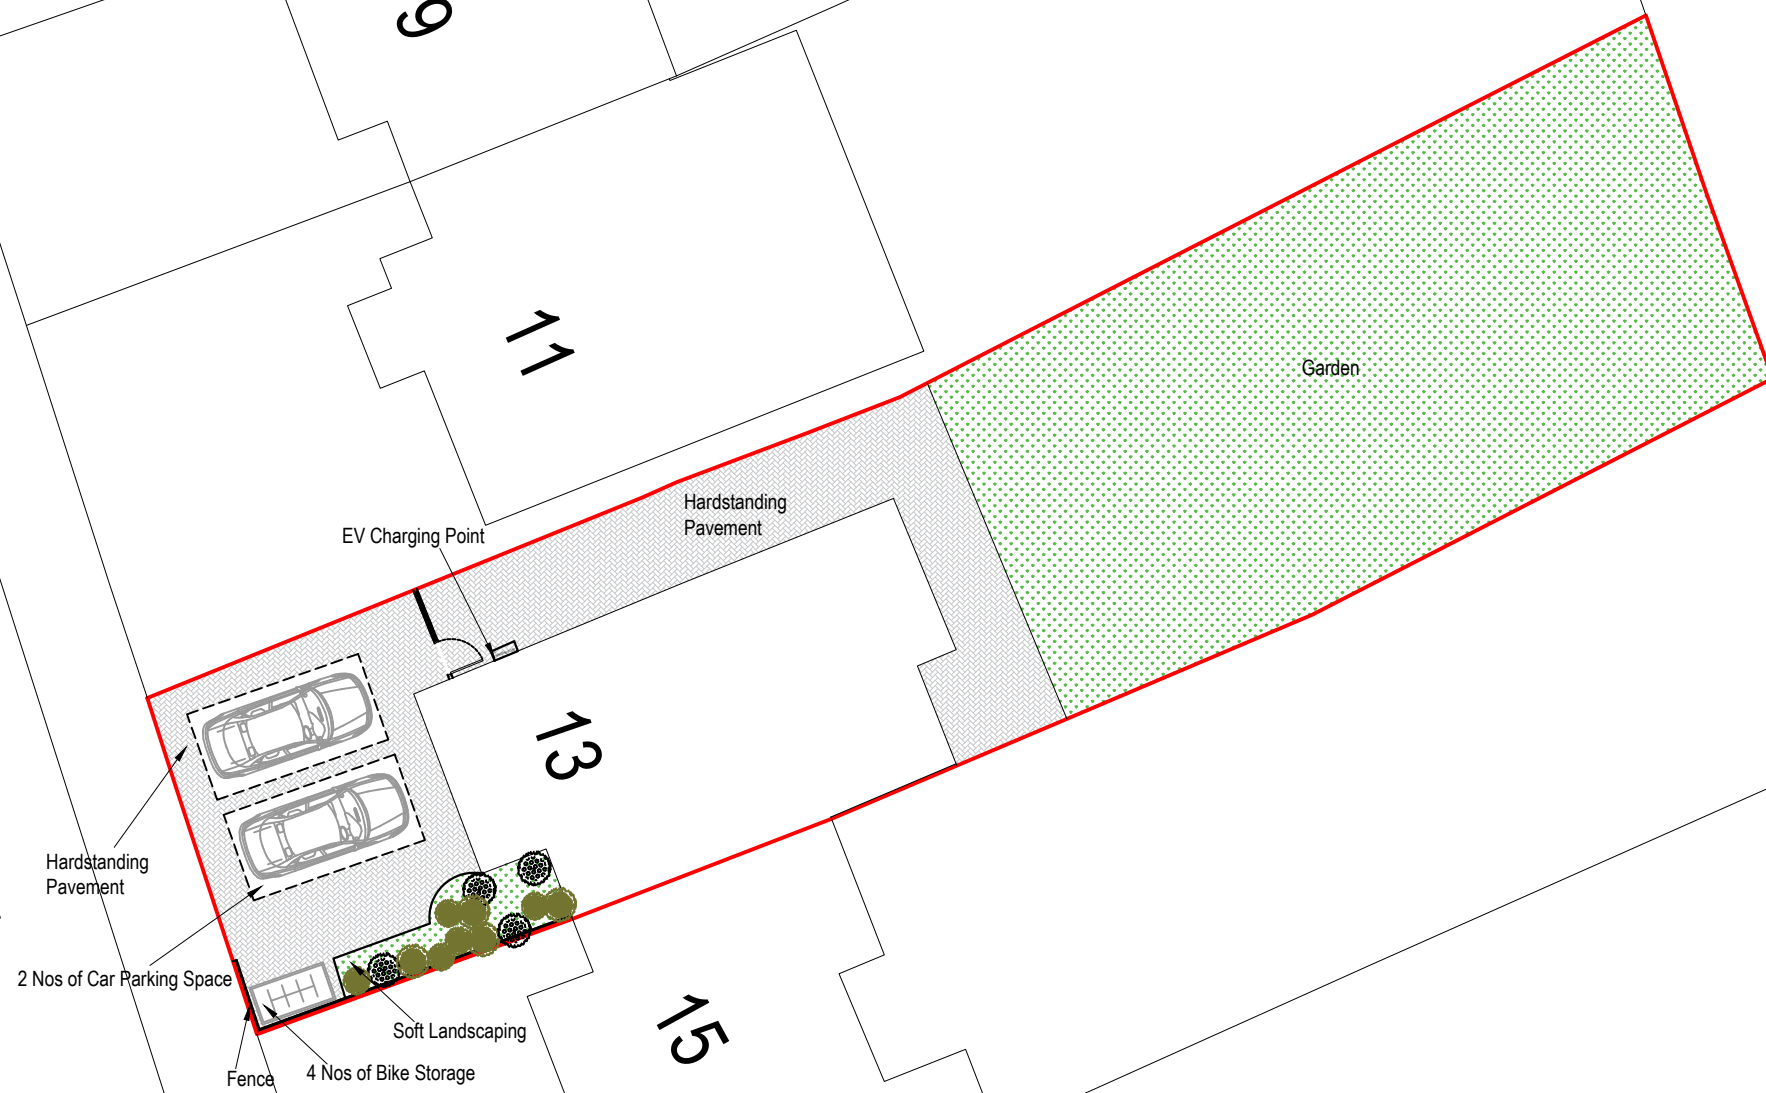

**Proposed Site Plan**

 

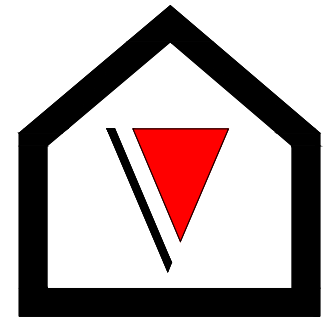

**V - Design**

Company: V-Design CAD Services Ltd  
 Website: www.vdesigncad.co.uk  
 Email Address: info@vdesigncad.co.uk  
 Tel : +44 20 3488 4890  
 Mobile: +44 7312015617

**IMPORTANT NOTES:**

Dimensions to be verified on site  
 DO NOT SCALE FROM THIS DRAWING.  
 Any areas indicated on this drawing are for guidance only.  
 No responsibility is taken for their accuracy.

This drawing is the property of **V-DESIGN CAD Services Ltd** Copyright is reserved by them and the drawing is issued on the condition that it is not copied, reproduced, retained or disclosed to any unauthorized person, either wholly or in part without the consent in writing of **V-DESIGN CAD Services Ltd**

**ADDRESS:**  
 13 Norwich Road  
 Pinner,  
 Northwood,  
 HA6 1ND


**LEGENDS:**

EXISTING:	PROPOSED:
Existing Wall	Cavity Wall
Internal Wall	Internal Wall
Site Boundary	Site Boundary
Windows	Windows
Doors	Doors


**Drawing Title:**  
 Pre Existing Plans  
**Scale:** 1:100      **Paper Size:** A3

REVISION/ COMMENTS :		
No:	Comments:	Date:

**Drawn By:** JM  
**Job Ref:** 25081  
**Date:** Aug 2025  
**Drawing No.** PL- 03

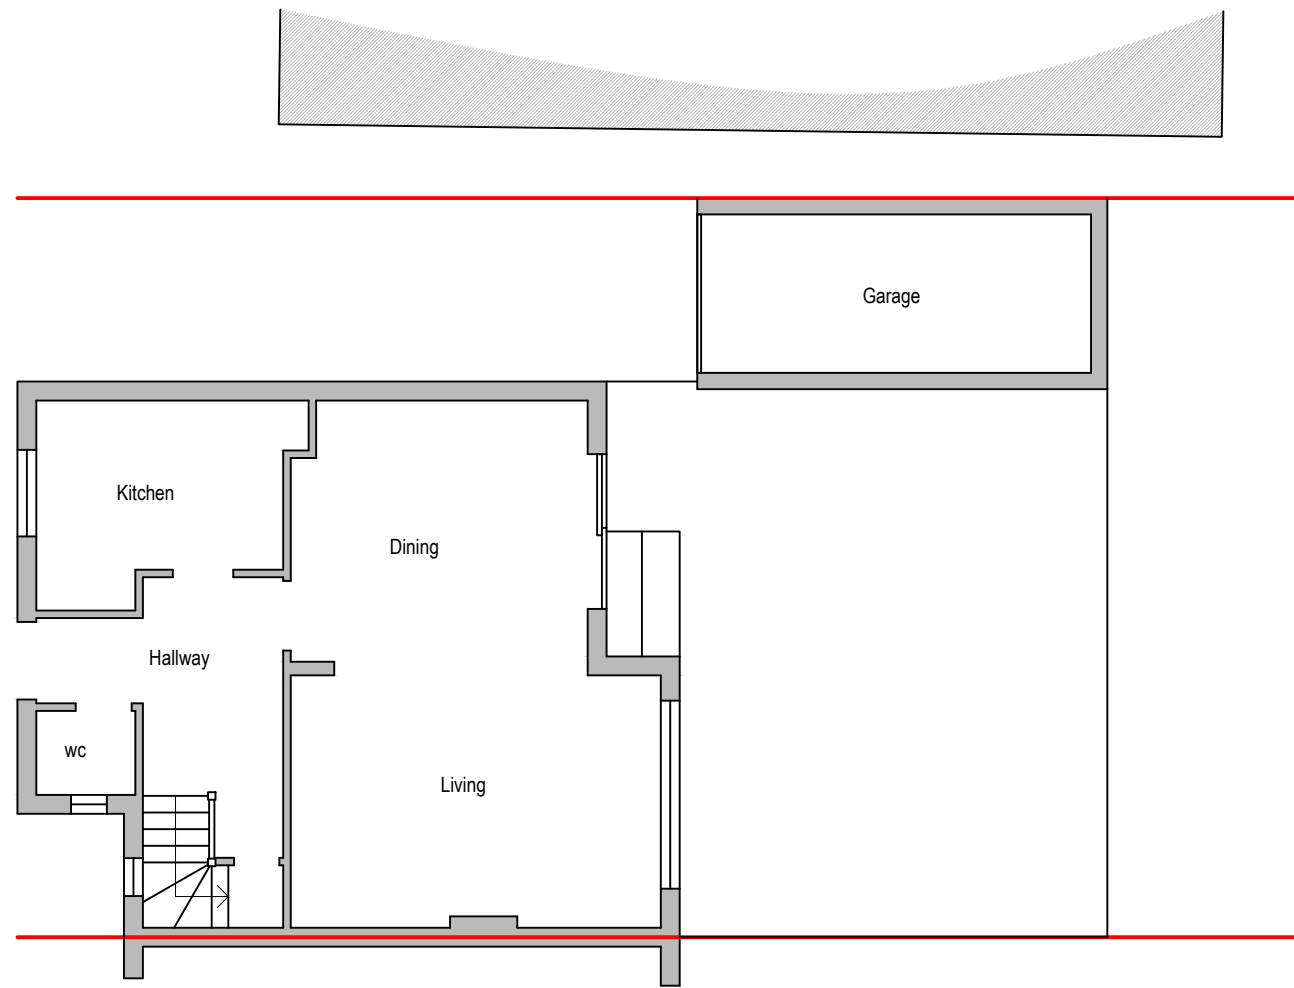


**Pre Existing Ground Floor Plan**

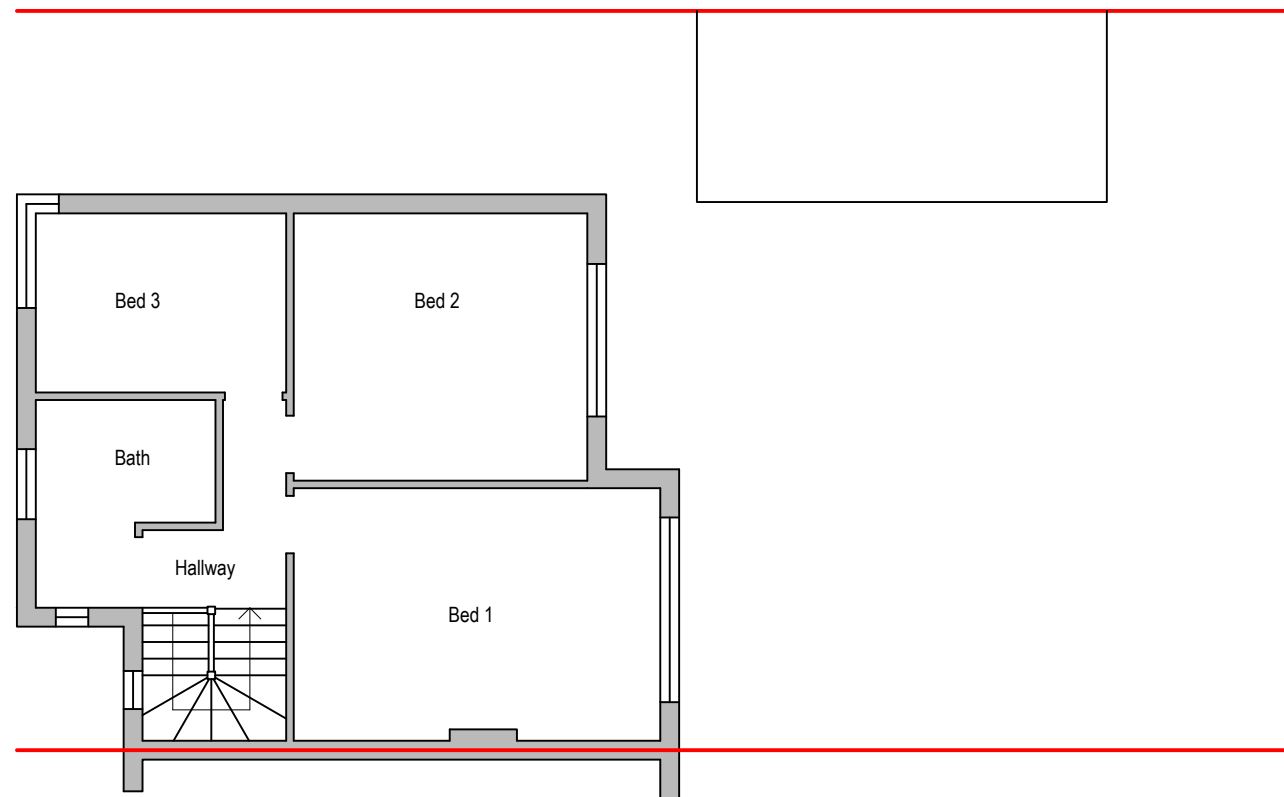

**Pre Existing First Floor Plan**



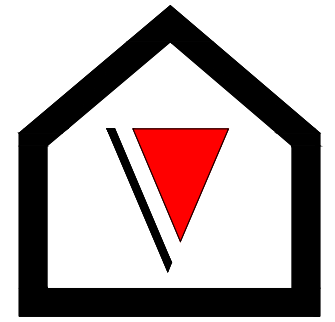

**V - Design**

Company: V-Design CAD Services Ltd  
Website: www.vdesigncad.co.uk  
Email Address: info@vdesigncad.co.uk  
Tel : +44 20 3488 4890  
Mobile: +44 7312015617

**IMPORTANT NOTES:**




 




 

Dimensions to be verified on site  
DO NOT SCALE FROM THIS DRAWING.  
Any areas indicated on this drawing are for guidance only.  
No responsibility is taken for their accuracy.

This drawing is the property of **V-DESIGN CAD Services Ltd** Copyright is reserved by them and the drawing is issued on the condition that it is not copied, reproduced, retained or disclosed to any unauthorized person, either wholly or in part without the consent in writing of **V-DESIGN CAD Services Ltd**

**ADDRESS:**

13 Norwich Road  
Pinner,  
Northwood,  
HA6 1ND

**LEGENDS:**

 EXISTING:	PROPOSED:
Existing Wall 	Cavity Wall 
Internal Wall 	Internal Wall  Timber Partition
Site Boundary 	Site Boundary 
Windows 	Windows 
Doors 	Doors 

**Drawing Title:**

Existing Ground floor and First Floor Plans

Scale: 1:100

Paper Size: A3

**REVISION/ COMMENTS :**

No:	Comments:	Date:


Drawn By: JM

Job Ref: 25081

Date: Aug 2025


Drawing No. PL- 03A

Approved 38621/APP/2025/2132

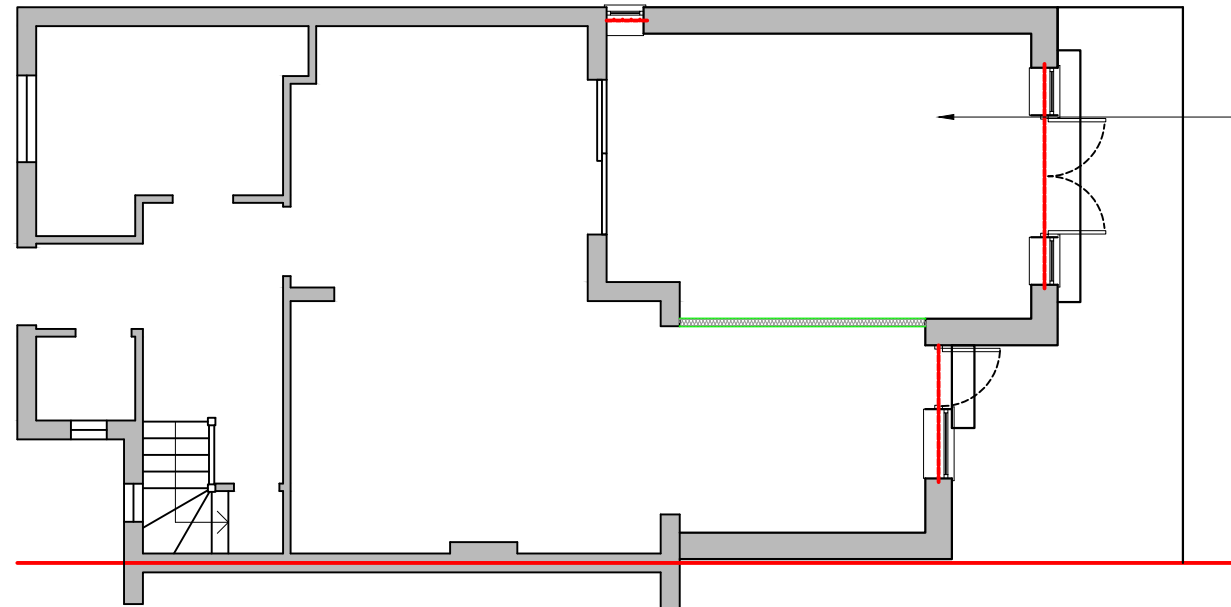


**Existing Ground Floor Plan**

0 1 2 3 4 5  
metres 1:100 scale

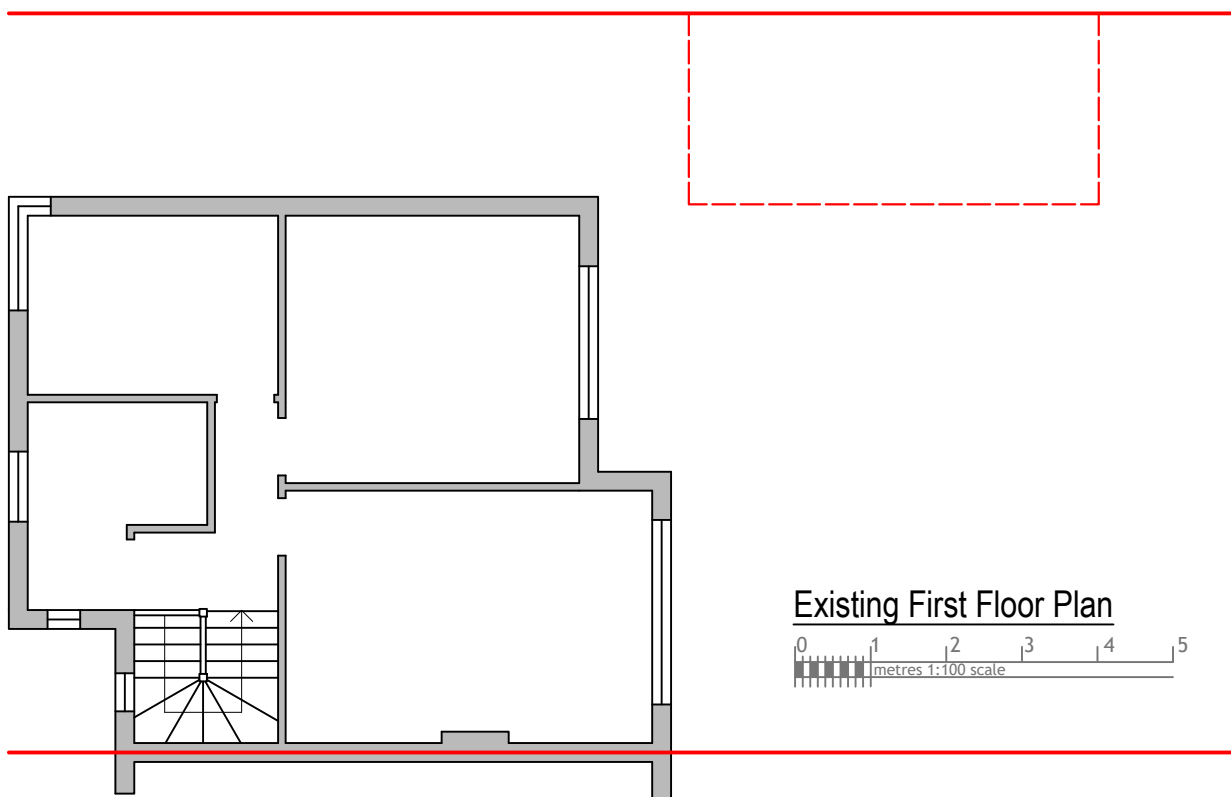

**Existing First Floor Plan**

0 1 2 3 4 5  
metres 1:100 scale

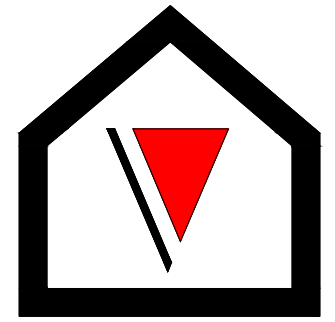

**V - Design**

Company: V-Design CAD Services Ltd  
 Website: www.vdesigncad.co.uk  
 Email Address: info@vdesigncad.co.uk  
 Tel : +44 20 3488 4890  
 Mobile: +44 7312015617

**IMPORTANT NOTES:**

Dimensions to be verified on site  
 DO NOT SCALE FROM THIS DRAWING.  
 Any areas indicated on this drawing are for guidance only.  
 No responsibility is taken for their accuracy.

This drawing is the property of **V-DESIGN CAD Services Ltd** Copyright is reserved by them and the drawing is issued on the condition that it is not copied, reproduced, retained or disclosed to any unauthorized person, either wholly or in part without the consent in writing of **V-DESIGN CAD Services Ltd**

**ADDRESS:**

13 Norwich Road  
 Pinner,  
 Northwood,  
 HA6 1ND

**LEGENDS:**

EXISTING:	PROPOSED:
Existing Wall	Cavity Wall
Internal Wall	Internal Wall
Site Boundary	Site Boundary
Windows	Windows
Doors	Doors

**Drawing Title:**

Proposed Ground Floor Plan

Scale: 1:50

Paper Size: A3

**REVISION/ COMMENTS :**

No:	Comments:	Date:

Drawn By: JM

Job Ref: 25081

Date: Aug 2025

Drawing No. PL - 04

30 min fire wall construction in regards with Building Regulations Part B

Protected means of escape in accordance with Building Regulations Part B


**KEY**

- Smoke Alarm
- Fire Extingusher
- Fire Blanket
- Fire Alarm
- Emergency Light
- Fire Door
- Heat Detector


ALARM SYSTEM TOAOISPEC OR SIMILAR FITTED


SHUTTER PROVIDED

CCTV MONITOR FOR MIN. 31 DAYS

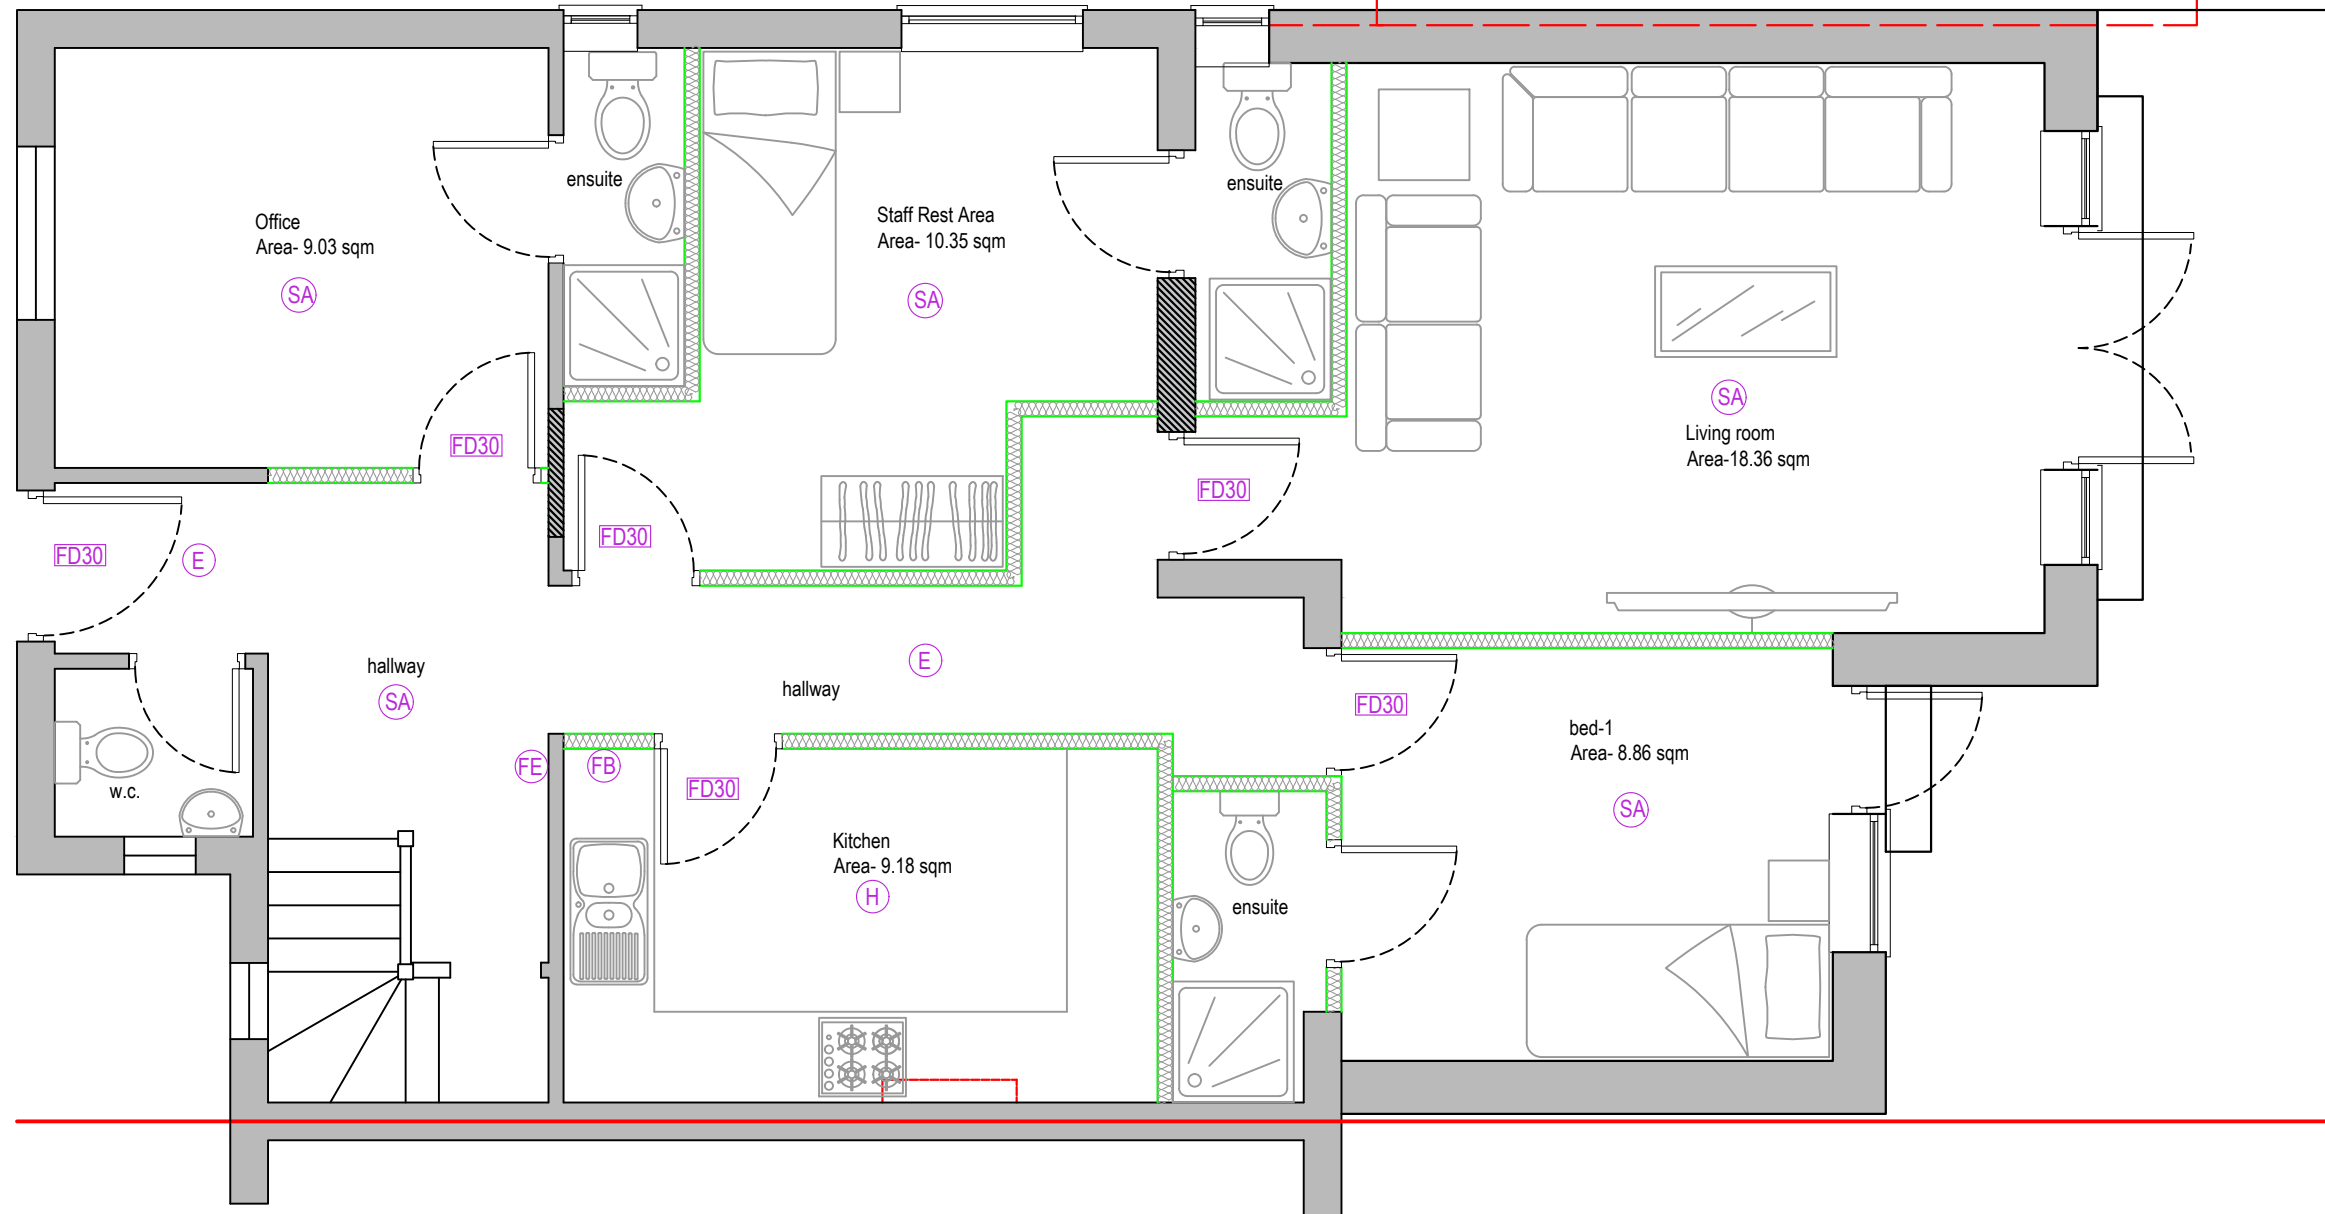

**Proposed Ground Floor Plan**

 

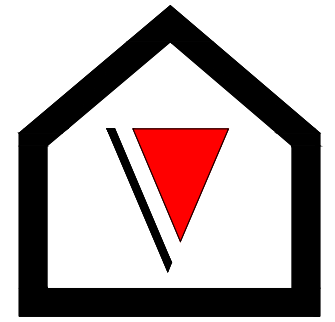

**V - Design**

Company: V-Design CAD Services Ltd  
 Website: www.vdesigncad.co.uk  
 Email Address: info@vdesigncad.co.uk  
 Tel : +44 20 3488 4890  
 Mobile: +44 7312015617

**IMPORTANT NOTES:**

Dimensions to be verified on site  
 DO NOT SCALE FROM THIS DRAWING.  
 Any areas indicated on this drawing are for guidance only.  
 No responsibility is taken for their accuracy.

This drawing is the property of **V-DESIGN CAD Services Ltd** Copyright is reserved by them and the drawing is issued on the condition that it is not copied, reproduced, retained or disclosed to any unauthorized person, either wholly or in part without the consent in writing of **V-DESIGN CAD Services Ltd**

**ADDRESS:**  
 13 Norwich Road  
 Pinner,  
 Northwood,  
 HA6 1ND


**LEGENDS:**

EXISTING:	PROPOSED:
Existing Wall	Cavity Wall
Internal Wall	Internal Wall
Site Boundary	Site Boundary
Windows	Windows
Doors	Doors

Drawing Title:  
 Proposed First Floor Plan  
 Scale: 1:50      Paper Size: A3

REVISION/ COMMENTS :		
No:	Comments:	Date:

Drawn By: JM  
 Job Ref: 25081  
 Date: Aug 2025  
 Drawing No. PL - 05

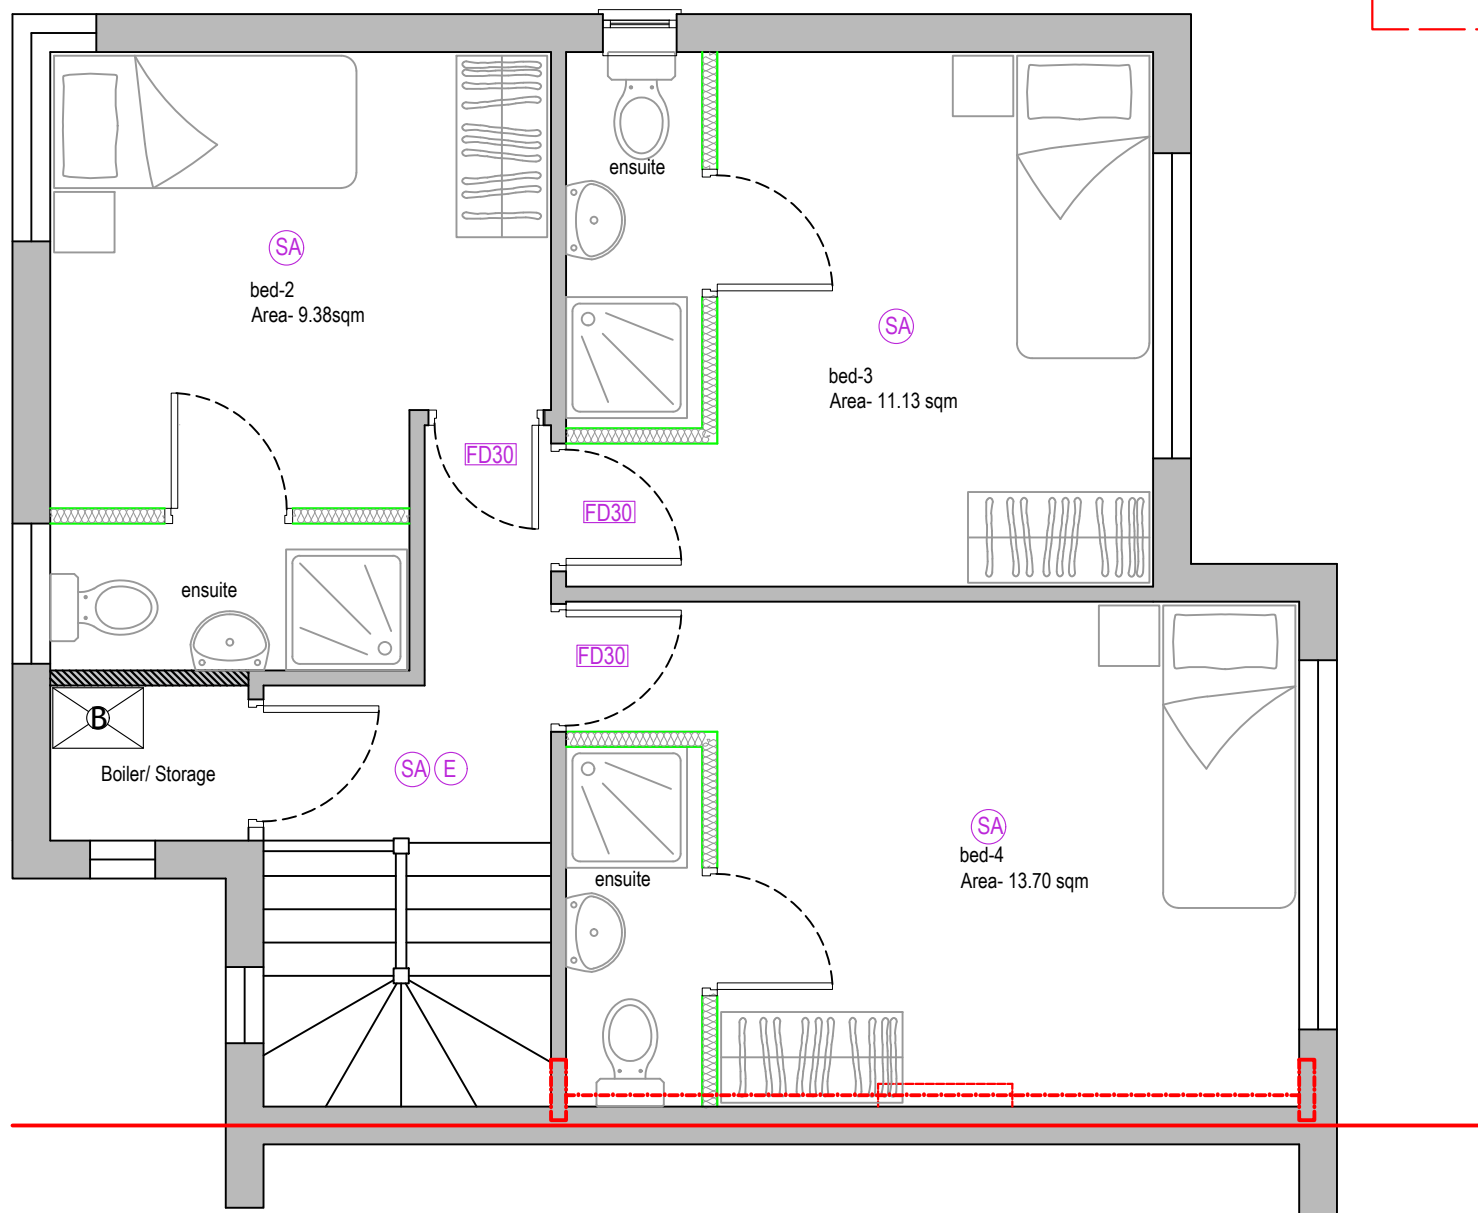


- KEY**
- (SA) Smoke Alarm
  - (FE) Fire Extinguisher
  - (FB) Fire Blanket
  - (FA) Fire Alarm
  - (E) Emergency Light
  - (FD30) Fire Door
  - (H) Heat Detector
- ALARM SYSTEM TO AOISPEC OR SIMILAR FITTED  
 SHUTTER PROVIDED  
 CCTV MONITOR FOR MIN. 31 DAYS

30 min fire wall construction in regards with Building Regulations Part B

Protected means of escape in accordance with Building Regulations Part B

**Proposed First Floor Plan**  
 0 0.5 1.0 1.5 2.0 2.5  
 metres 1:50 scale

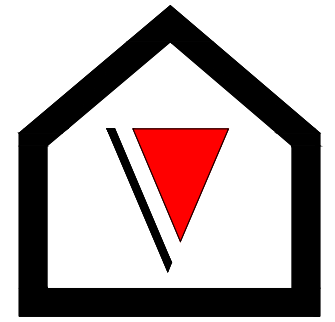

**V - Design**

Company: V-Design CAD Services Ltd  
 Website: www.vdesigncad.co.uk  
 Email Address: info@vdesigncad.co.uk  
 Tel : +44 20 3488 4890  
 Mobile: +44 7312015617

**IMPORTANT NOTES:**

Dimensions to be verified on site  
 DO NOT SCALE FROM THIS DRAWING.  
 Any areas indicated on this drawing are for guidance only.  
 No responsibility is taken for their accuracy.

This drawing is the property of **V-DESIGN CAD Services Ltd** Copyright is reserved by them and the drawing is issued on the condition that it is not copied, reproduced, retained or disclosed to any unauthorized person, either wholly or in part without the consent in writing of **V-DESIGN CAD Services Ltd**

**ADDRESS:**

13 Norwich Road  
 Pinner,  
 Northwood,  
 HA6 1ND


**LEGENDS:**

EXISTING:	PROPOSED:
Existing Wall	Cavity Wall
Internal Wall	Internal Wall
Site Boundary	Site Boundary
Windows	Windows
Doors	Doors



Drawing Title:	
Pre Existing Elevations	
Scale: 1:100	Paper Size: A3

REVISION/ COMMENTS :		
No:	Comments:	Date:



Drawn By:	JM
Job Ref:	25081
Date:	Aug 2025
Drawing No.	PL - 06

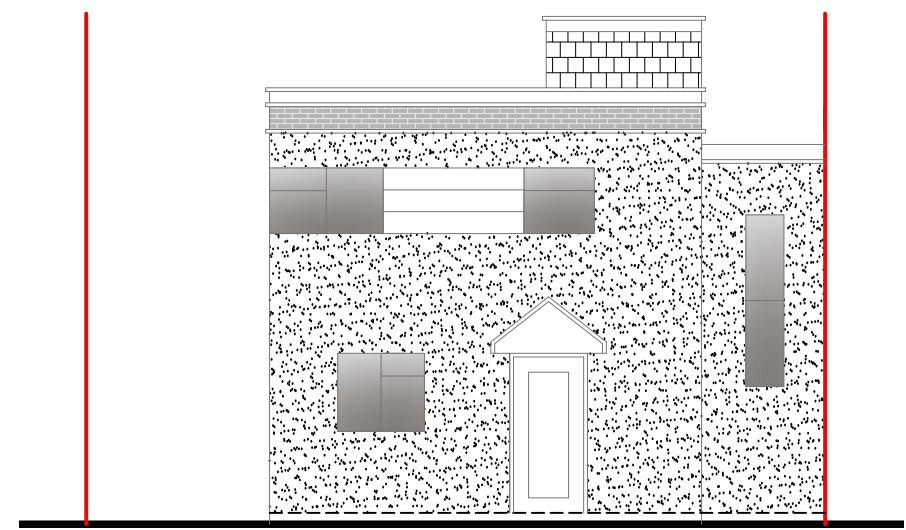


**Front Elevation**

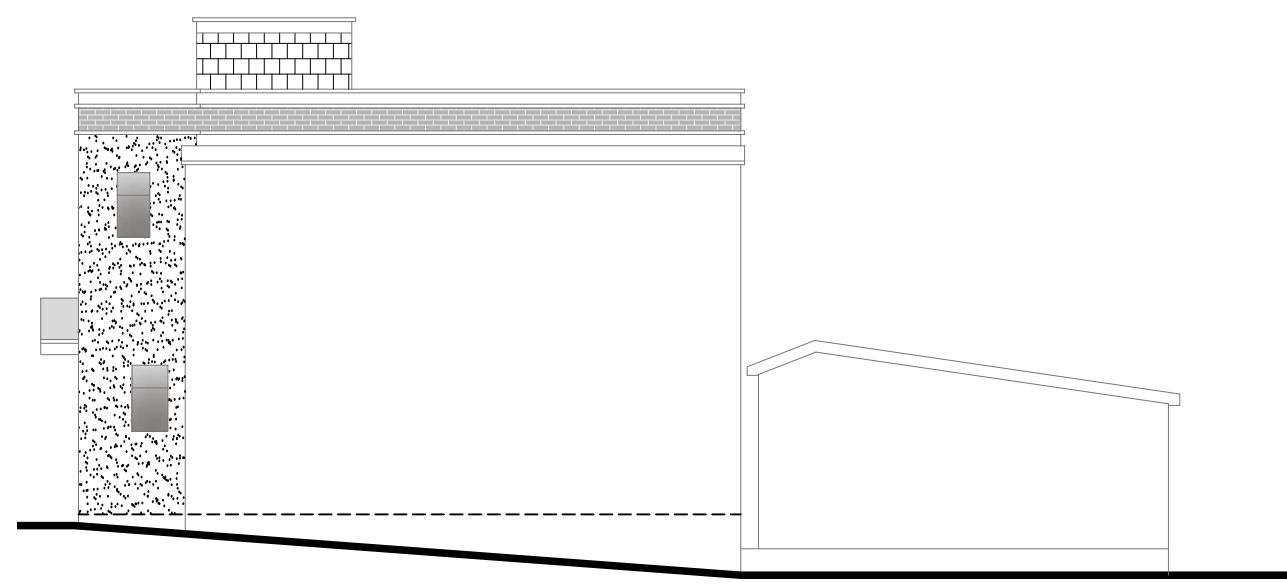 


**Side Elevation**

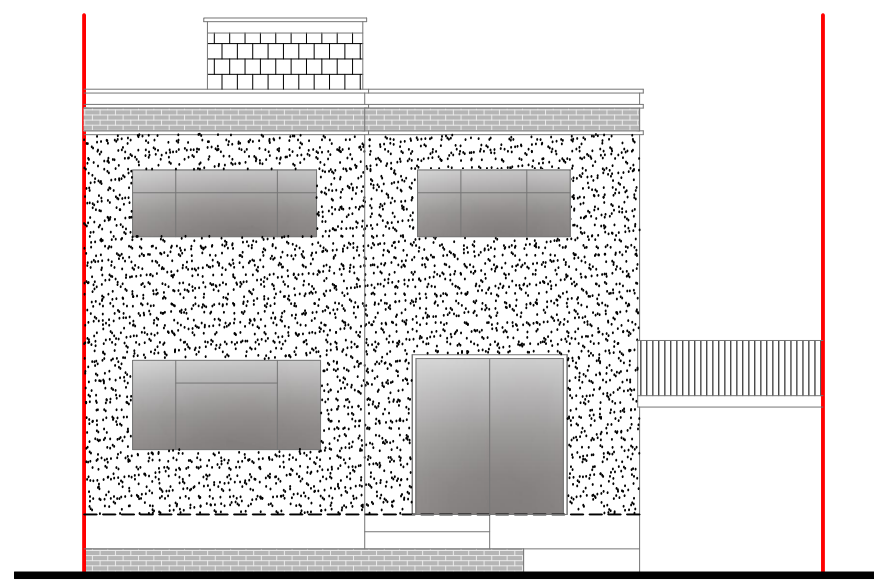 


**Rear Elevation**

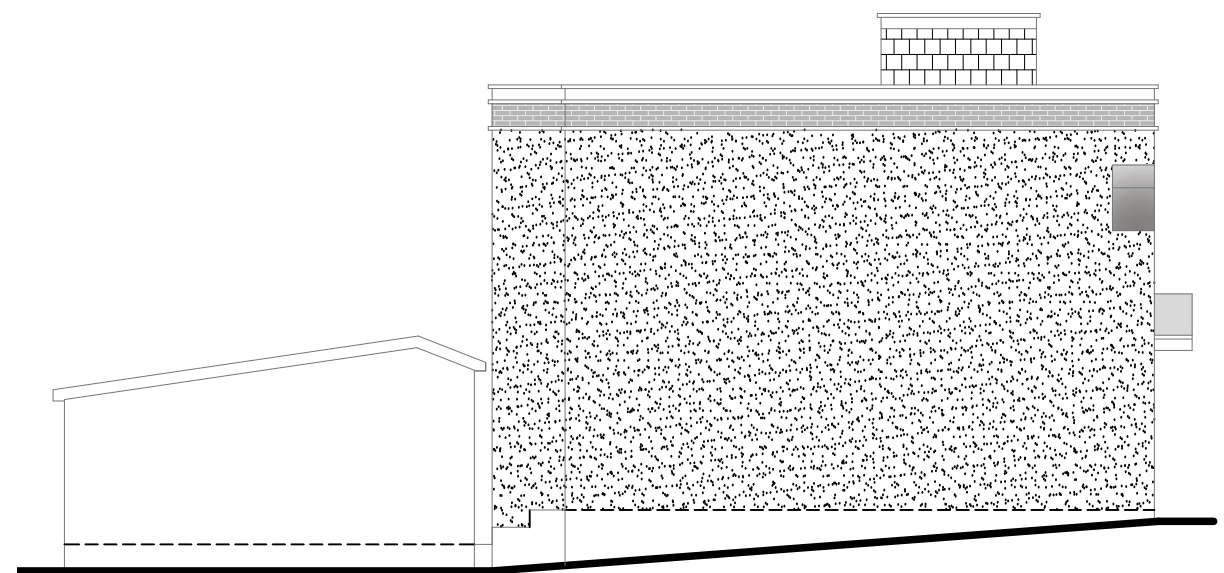

**Side Elevation**

 

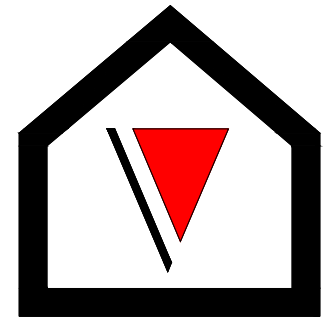

**V - Design**

Company: V-Design CAD Services Ltd  
 Website: www.vdesigncad.co.uk  
 Email Address: info@vdesigncad.co.uk  
 Tel : +44 20 3488 4890  
 Mobile: +44 7312015617

**IMPORTANT NOTES:**

Dimensions to be verified on site  
 DO NOT SCALE FROM THIS DRAWING.  
 Any areas indicated on this drawing are for guidance only.  
 No responsibility is taken for their accuracy.

This drawing is the property of **V-DESIGN CAD Services Ltd** Copyright is reserved by them and the drawing is issued on the condition that it is not copied, reproduced, retained or disclosed to any unauthorized person, either wholly or in part without the consent in writing of **V-DESIGN CAD Services Ltd**

**ADDRESS:**

13 Norwich Road  
 Pinner,  
 Northwood,  
 HA6 1ND


**LEGENDS:**

EXISTING:	PROPOSED:
Existing Wall	Cavity Wall
Internal Wall	Internal Wall
Site Boundary	Site Boundary
Windows	Windows
Doors	Doors



Drawing Title:	
Existing Elevations	
Scale: 1:100	Paper Size: A3

REVISION/ COMMENTS :		
No:	Comments:	Date:

Drawn By:	JM
Job Ref:	25081
Date:	Aug 2025
Drawing No.	PL - 07

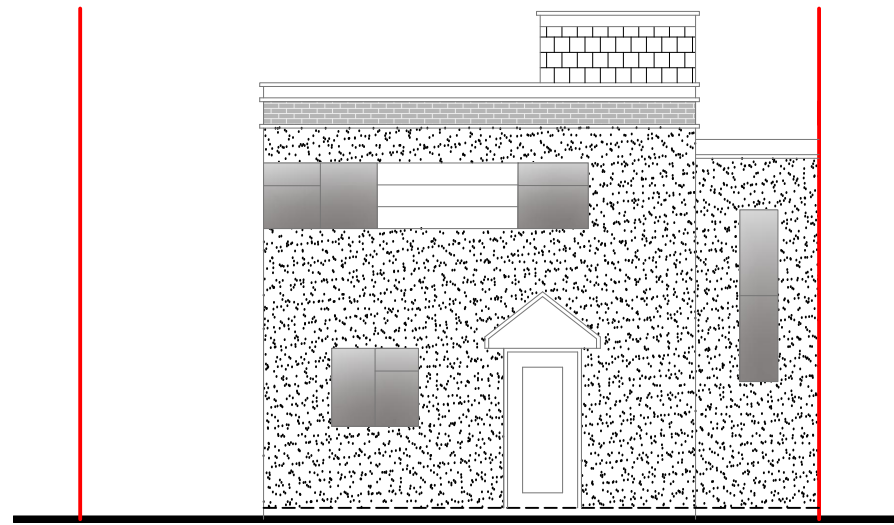



**Front Elevation**

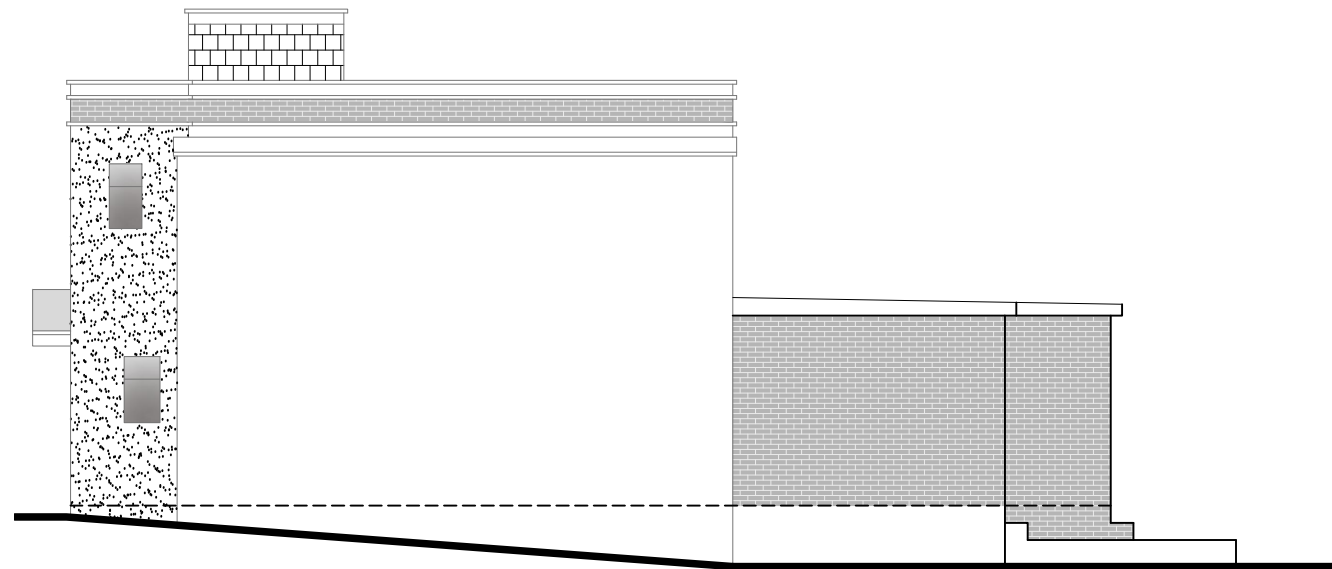 


**Side Elevation**




**Rear Elevation**

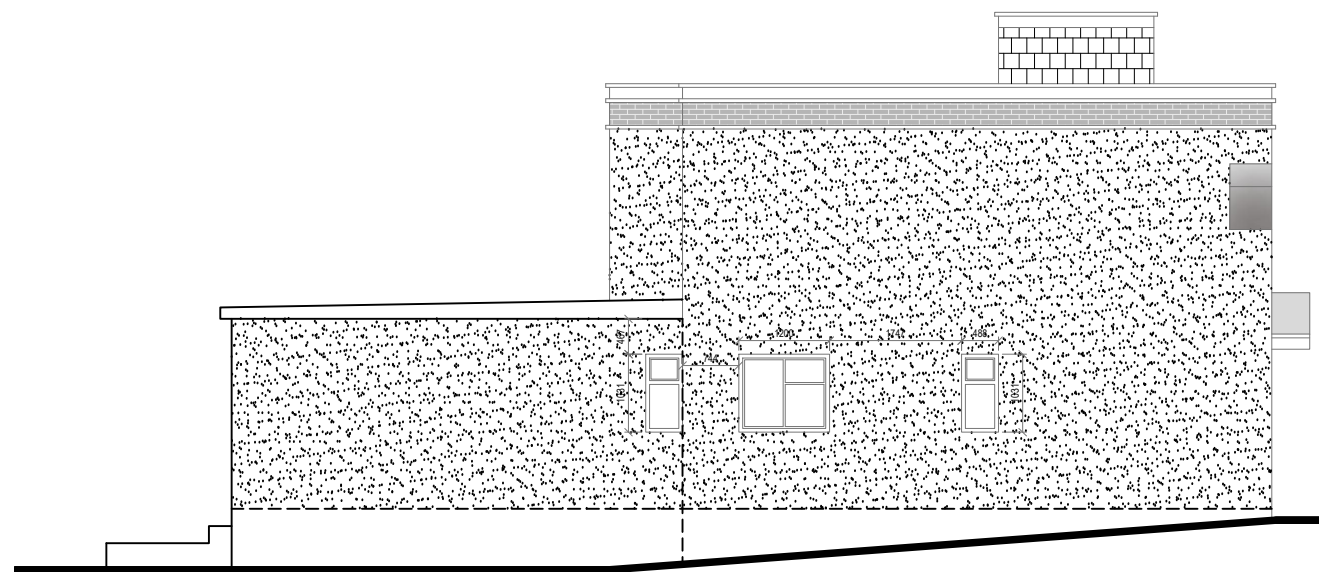 

**Side Elevation**

 

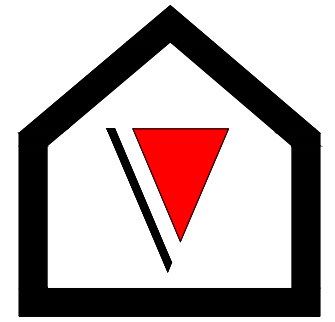

**V - Design**

Company: V-Design CAD Services Ltd  
 Website: www.vdesigncad.co.uk  
 Email Address: info@vdesigncad.co.uk  
 Tel : +44 20 3488 4890  
 Mobile: +44 7312015617

**IMPORTANT NOTES:**

Dimensions to be verified on site  
 DO NOT SCALE FROM THIS DRAWING.  
 Any areas indicated on this drawing are for guidance only.  
 No responsibility is taken for their accuracy.

This drawing is the property of **V-DESIGN CAD Services Ltd** Copyright is reserved by them and the drawing is issued on the condition that it is not copied, reproduced, retained or disclosed to any unauthorized person, either wholly or in part without the consent in writing of **V-DESIGN CAD Services Ltd**

**ADDRESS:**

13 Norwich Road  
 Pinner,  
 Northwood,  
 HA6 1ND

**LEGENDS:**

EXISTING:	PROPOSED:
Existing Wall	Cavity Wall
Internal Wall	Internal Wall
Site Boundary	Site Boundary
Windows	Windows
Doors	Doors

Drawing Title:

Proposed Elevations (No Change)

Scale: 1:100      Paper Size: A3

**REVISION/ COMMENTS :**


No:	Comments:	Date:

Drawn By: JM



Job Ref: 25081

Date: Aug 2025


Drawing No. PL - 07

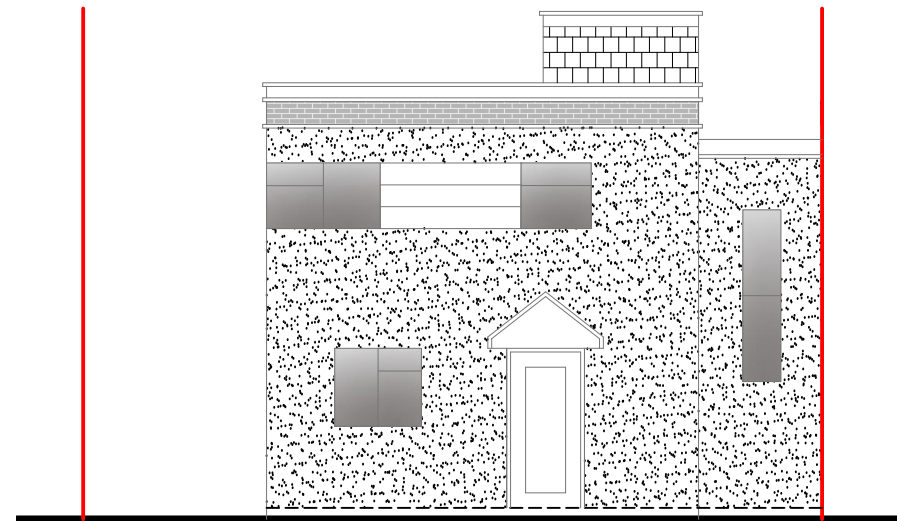



Front Elevation

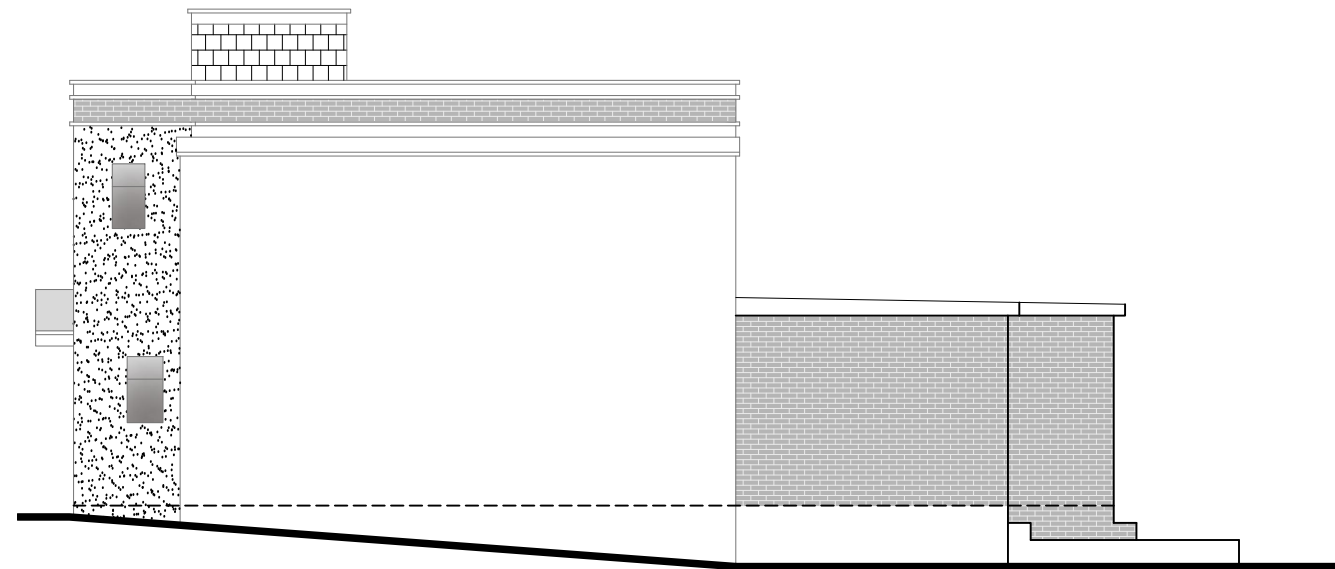 

Side Elevation

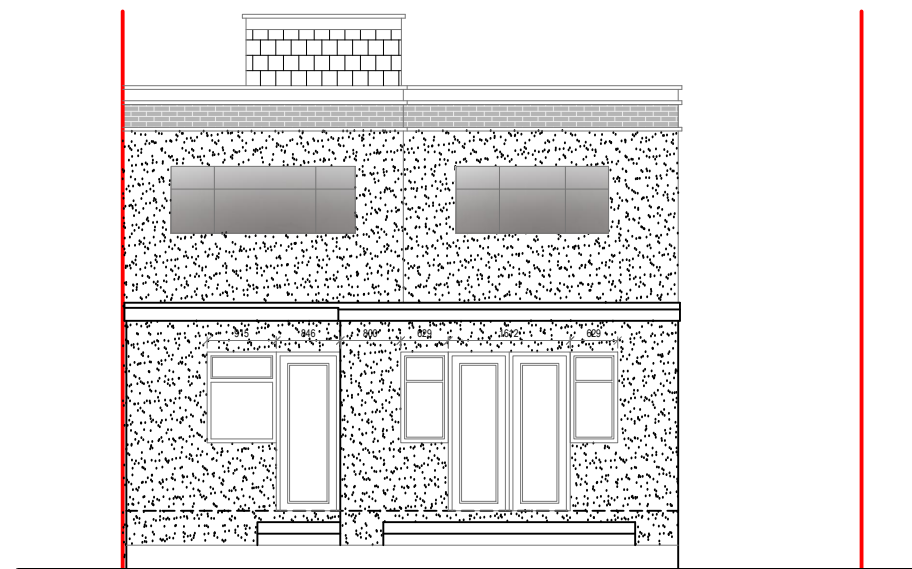

Rear Elevation

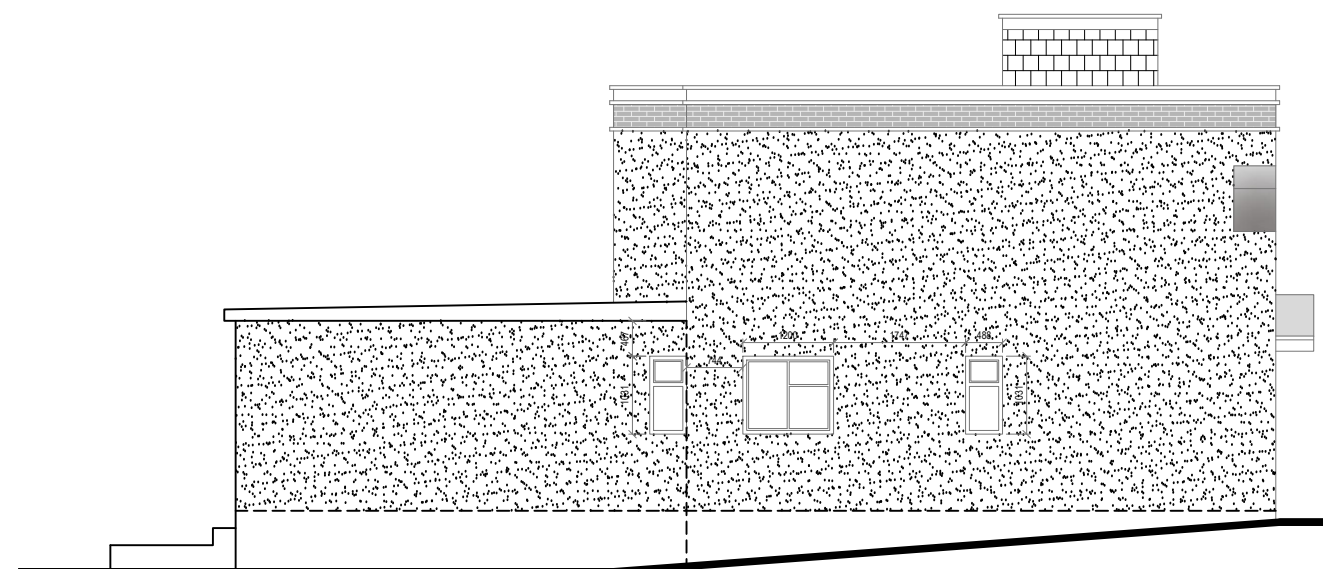 

Side Elevation

