




NOTES
CONTRACTORS MUST VERIFY ALL DIMENSIONS ON SITE BEFORE
COMMENCING ANY WORK ON SHOP DRAWINGS
IF THIS DRAWING EXCEEDS THE QUANTITIES IN ANY WAY THE
ARCHITECTS ARE TO BE INFORMED BEFORE THE WORK IS INITIATED
MartinAnthonyDesign Copyright

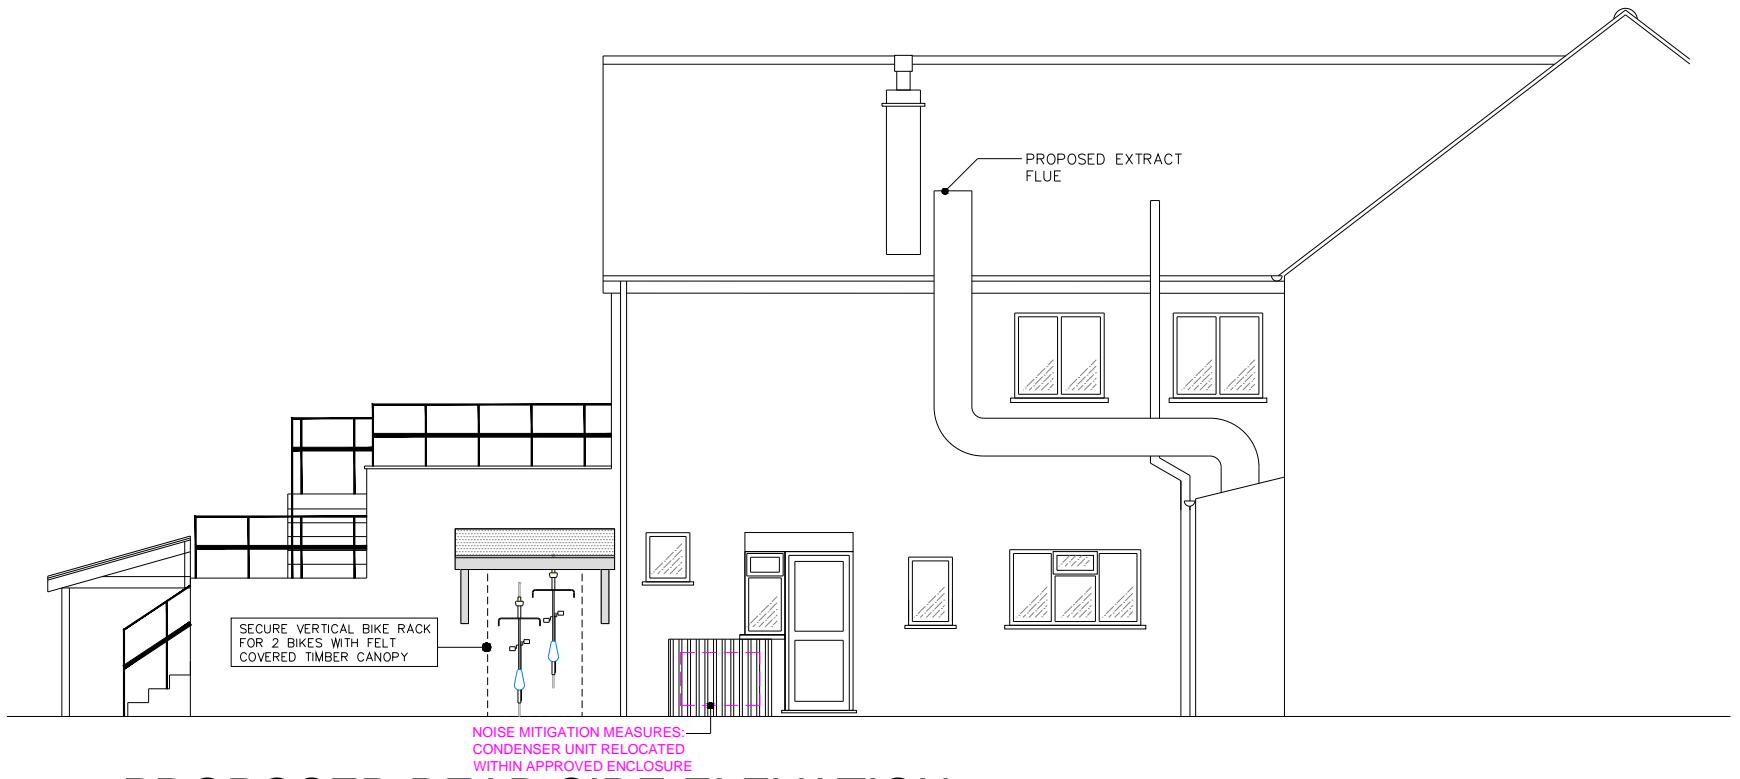

PROPOSED REAR SIDE ELEVATION
SOUTH EAST

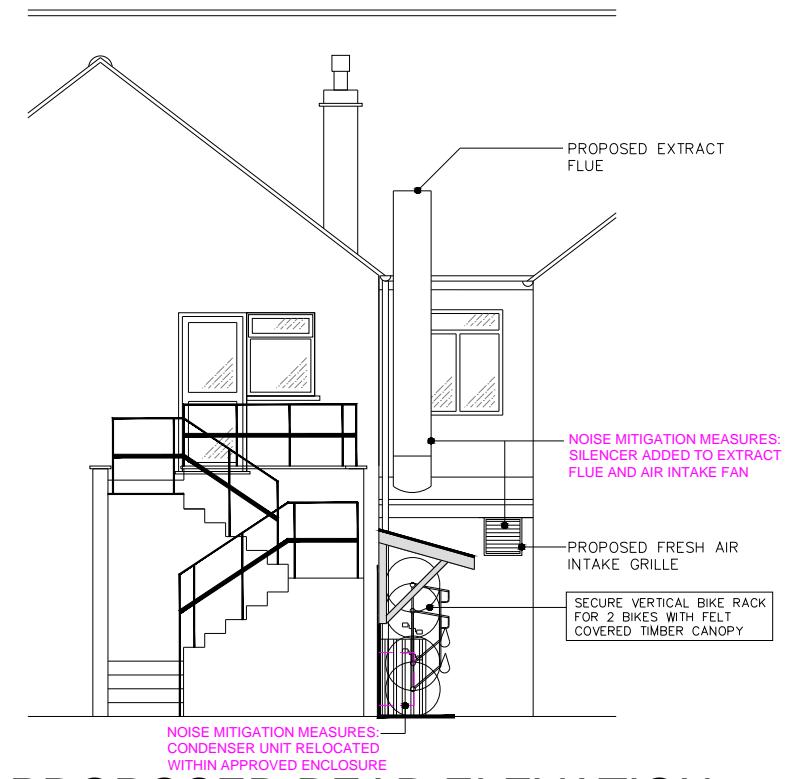

PROPOSED REAR ELEVATION
SOUTH WEST

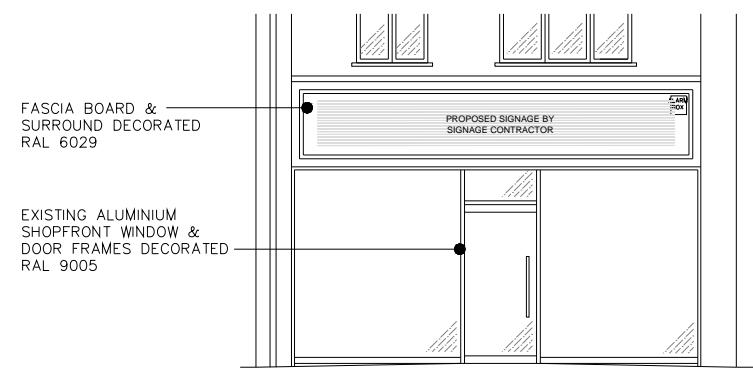

PROPOSED FRONT ELEVATION
NORTH EAST

C DRAWING REVISED
B DRAWING REVISED
A DRAWING REVISED
REV. AMENDMENT
DATE 21.12.20
28.6.19
MAS
MAS
MAS
MAS
CHKD

MARTIN
a n t h o n y
DESIGN

CLIENT
PapaJohns(GB)Ltd

PROJECT
70 HIGH STREET
RUISLIP
HA4 7AA

DRAWING TITLE
PROPOSED ELEVATIONS

SCALE 1:100@A3 DRAWN BY MAS DRAWN BY
CHECKED - DATE MAR'18
DRAWING NUMBER 00966-11
REVISION C